


PLANS
NOT
TO
SCALE

FED. ROAD DIST. NO.	STATE	FED. AID PROJ. NO.	FISCAL YEAR	SHEET NO.	TOTAL SHEETS
1	MONT.	328 G		3	6

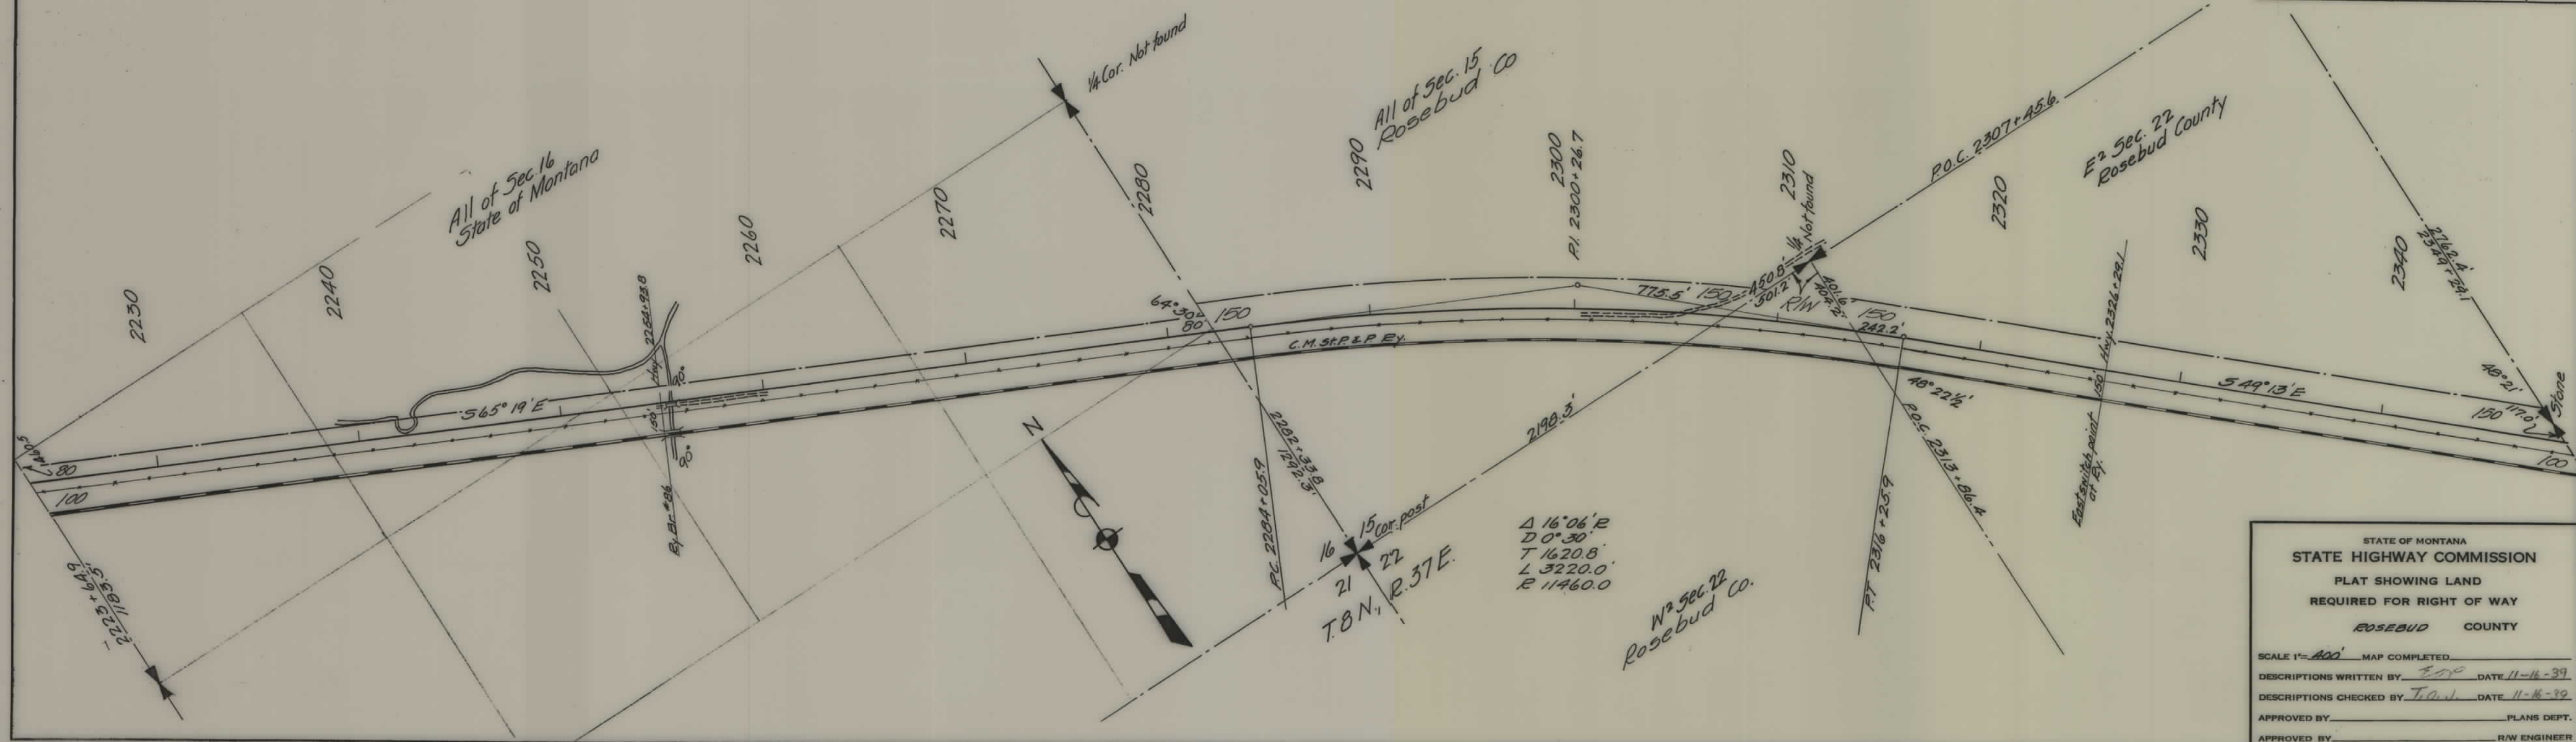


STATE OF MONTANA
STATE HIGHWAY COMMISSION
PLAT SHOWING LAND
REQUIRED FOR RIGHT OF WAY
ROSEBUD COUNTY


SCALE 1" = 400' MAP COMPLETED _____
 DESCRIPTIONS WRITTEN BY E.D.P. DATE 11-16-39
 DESCRIPTIONS CHECKED BY T.A.V. DATE 11-16-39
 APPROVED BY _____ PLANS DEPT.
 APPROVED BY _____ R/W ENGINEER

Imperial Tracing Cloth 116
K & E CO., N. Y. - 239

FED. ROAD DIST. NO.	STATE	FED. AID PROJ. NO.	FISCAL YEAR	SHEET NO.	TOTAL SHEETS
1	MONT.	328G		4	6

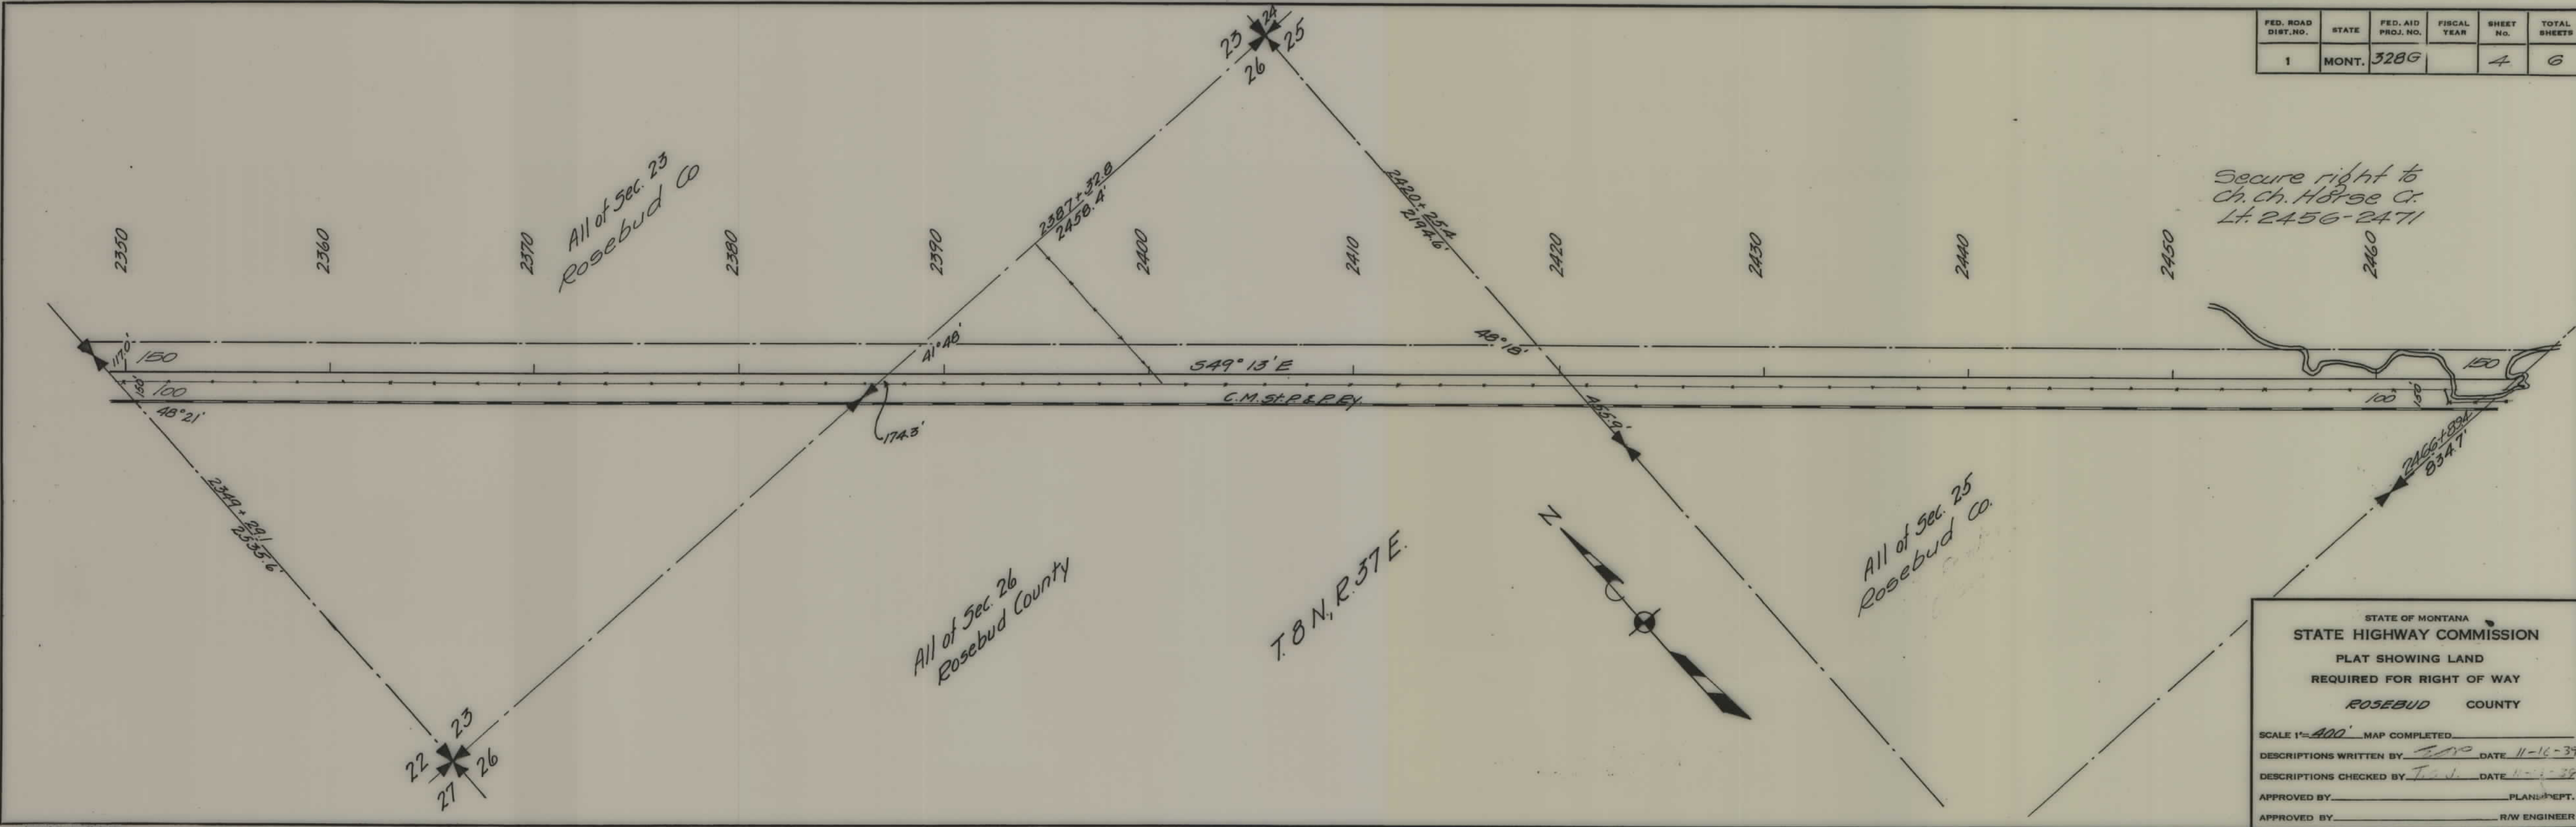

FED. ROAD DIST. NO.	STATE	FED. AID PROJ. NO.	FISCAL YEAR	SHEET NO.	TOTAL SHEETS
1	MONT.	328G		5	6

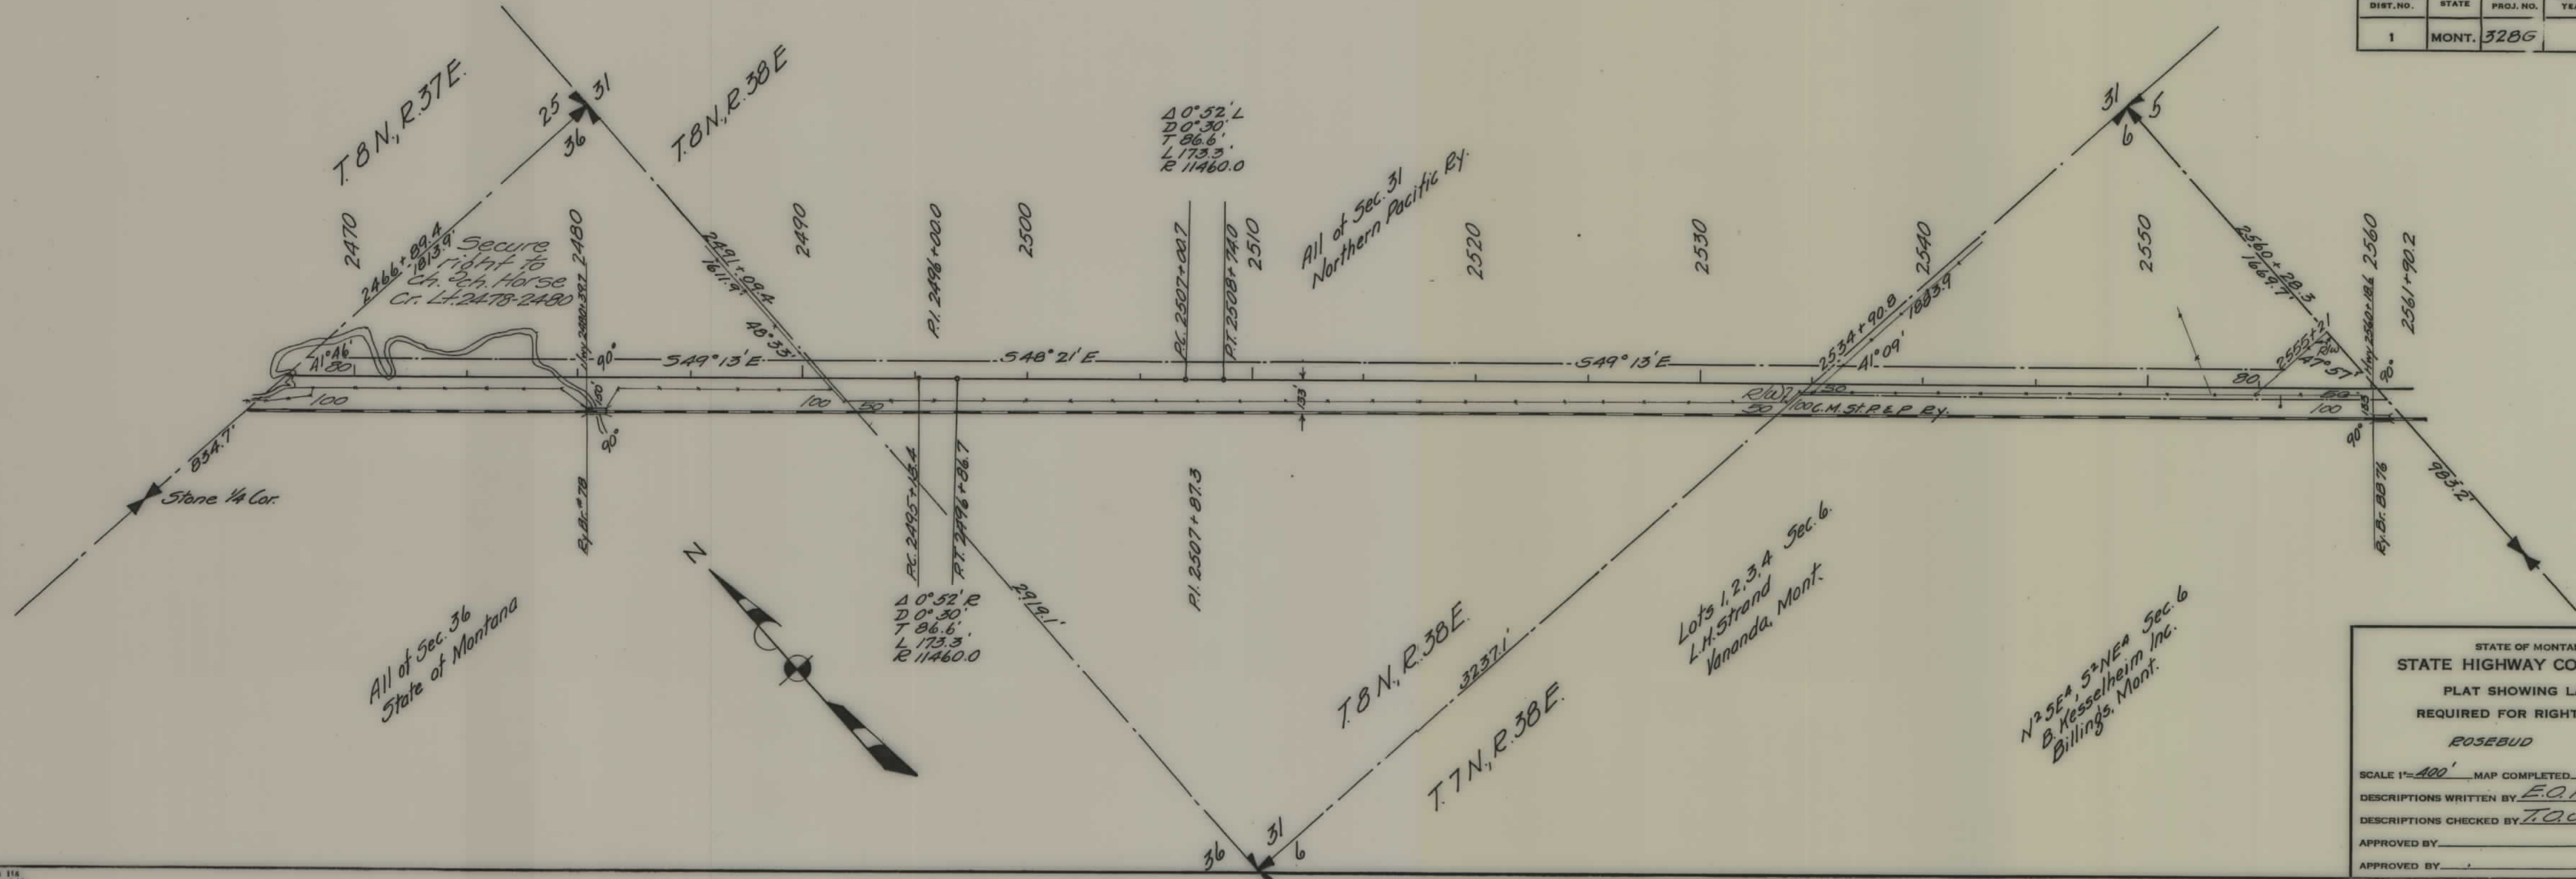

STATE OF MONTANA
STATE HIGHWAY COMMISSION
PLAT SHOWING LAND
REQUIRED FOR RIGHT OF WAY
ROSEBUD COUNTY

SCALE 1"=400' MAP COMPLETED
DESCRIPTIONS WRITTEN BY E.O.P. DATE 11-16-39
DESCRIPTIONS CHECKED BY T.O.J. DATE 11
APPROVED BY _____ PLANS DEPT.
APPROVED BY _____ R/W ENGINEER

