


PLANS
NOT
TO
SCALE

FED. ROAD DIST. NO.	STATE	FED. AID PROJ. NO.	FISCAL YEAR	SHEET NO.	TO SHEET
1	MONT.	331-A		1	3

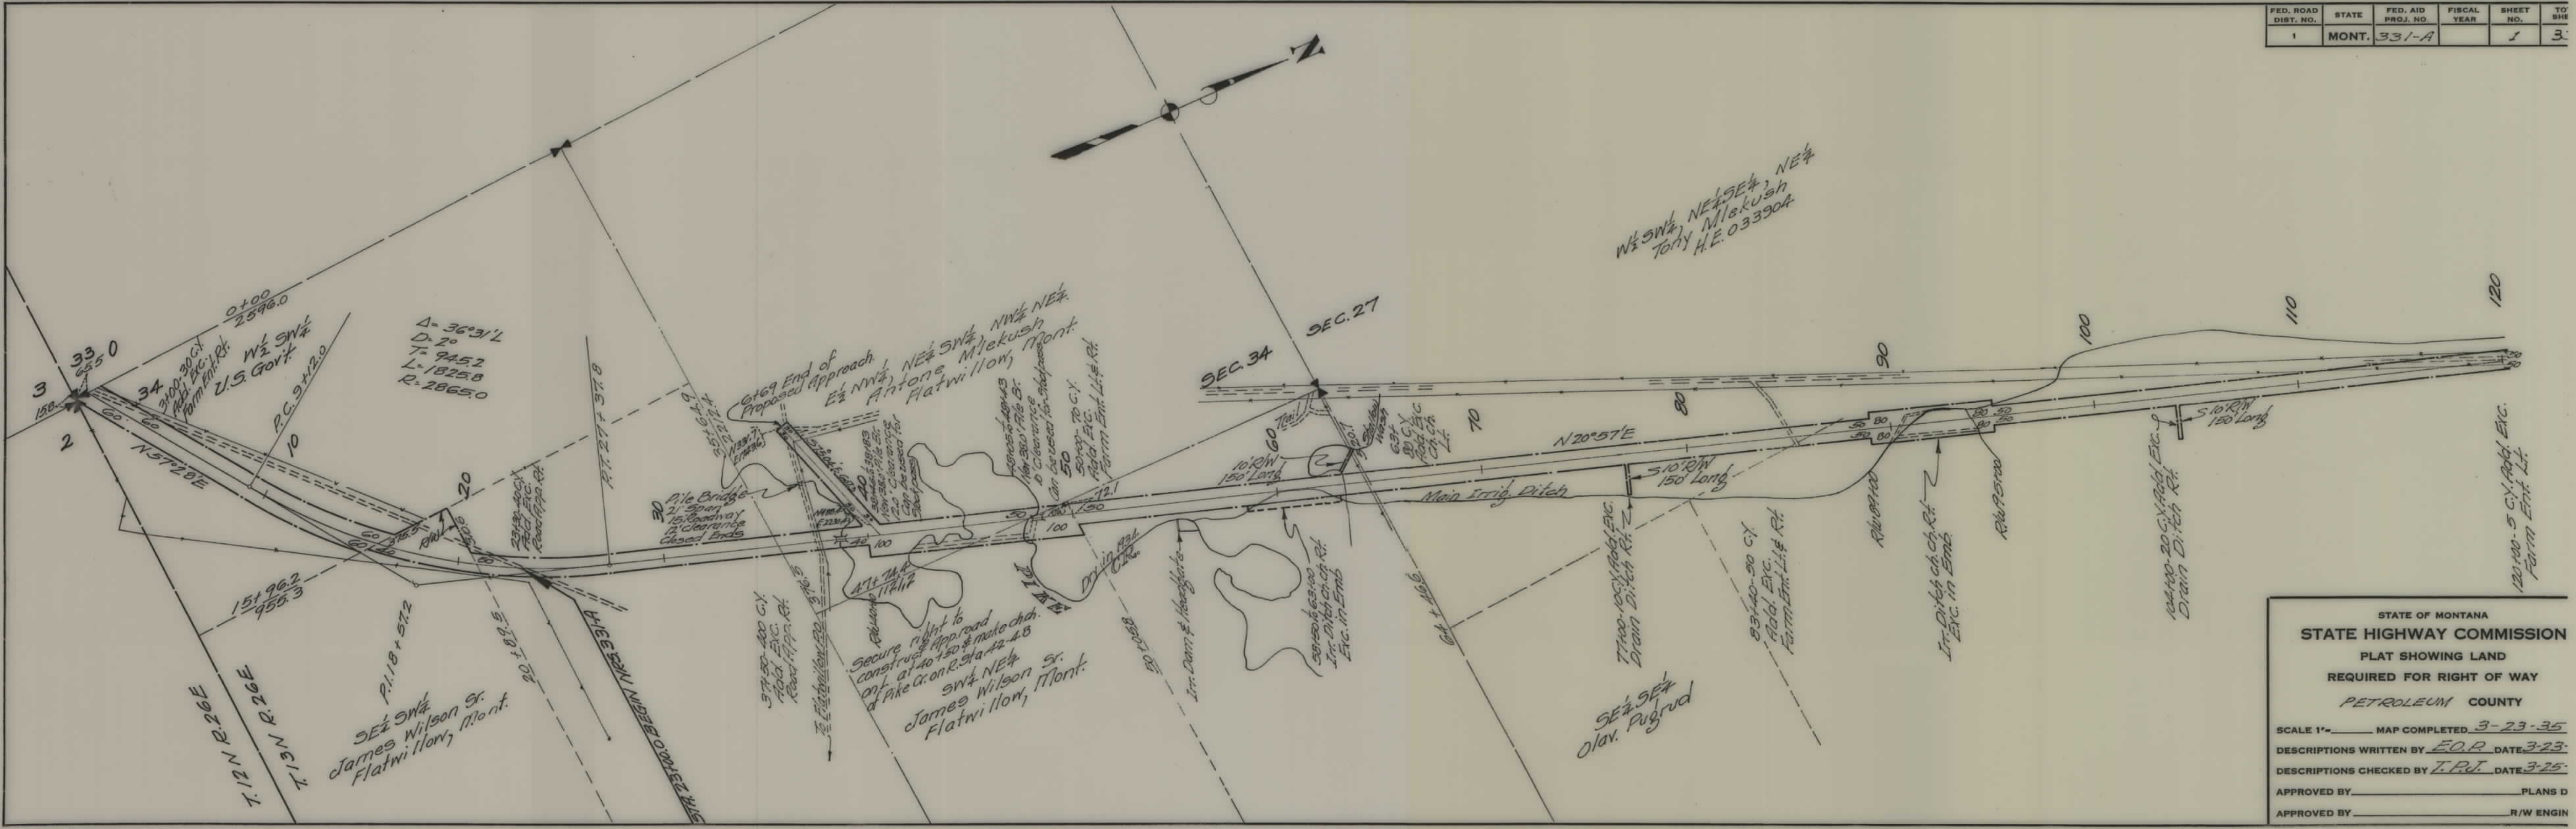


STATE OF MONTANA
STATE HIGHWAY COMMISSION
 PLAT SHOWING LAND
 REQUIRED FOR RIGHT OF WAY
 PETROLEUM COUNTY

SCALE 1" = _____ MAP COMPLETED 3-23-35
 DESCRIPTIONS WRITTEN BY E.D.R. DATE 3-23-
 DESCRIPTIONS CHECKED BY T.P.J. DATE 3-25-

APPROVED BY _____ PLANS D
 APPROVED BY _____ R/W ENGIN

FED. ROAD DIST. NO.	STATE	FED. AID PROJ. NO.	FISCAL YEAR	SHEET NO.	TOTAL SHEETS
1	MONT.	331-A		2	5

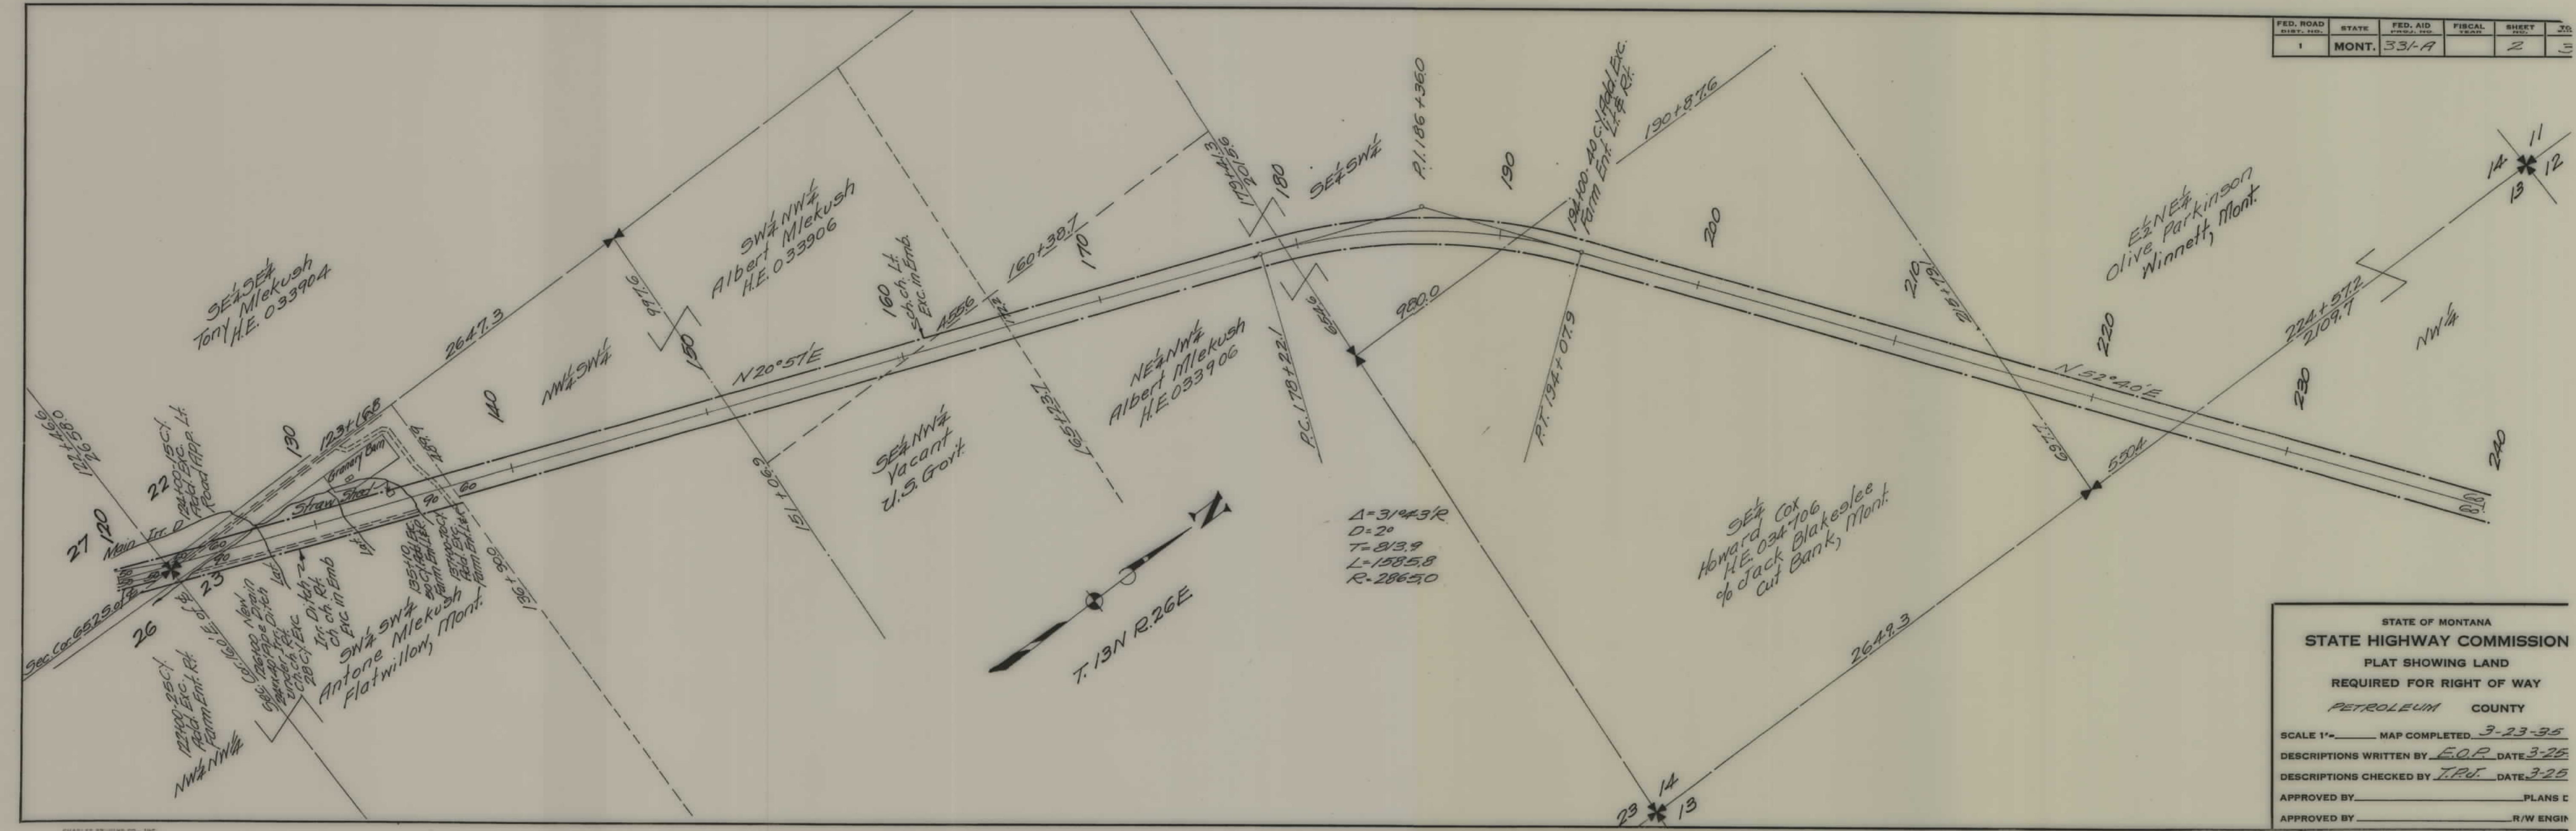

STATE OF MONTANA
 STATE HIGHWAY COMMISSION
 PLAT SHOWING LAND
 REQUIRED FOR RIGHT OF WAY
 PETROLEUM COUNTY

SCALE 1"=_____ MAP COMPLETED 3-23-35
 DESCRIPTIONS WRITTEN BY E.O.P. DATE 3-25
 DESCRIPTIONS CHECKED BY T.P.J. DATE 3-25
 APPROVED BY _____ PLANS C
 APPROVED BY _____ R/W ENGR

1

FED. ROAD DIST. NO.	STATE	FED. AID PROJ. NO.	FISCAL YEAR	SHEET NO.
1	MONT.	331-A		3

GRAVEL STOCKPILE SITE
LEWISTOWN MAINTENANCE AREA

DEPARTMENT OF THE INTERIOR
BUREAU OF LAND MANAGEMENT
Billings, Montana

I hereby certify that the materials site represented hereon in Section 7, T.13 N., R. 27 E., N.M., Petroleum County, affects only unappropriated and unreserved public domain within Grazing District No. 6.

June 27, 1951 *William Riddell*
WILLIAM RIDDLELL
Manager

STATE OF MONTANA
STATE HIGHWAY COMMISSION
PLAT SHOWING LAND
REQUIRED FOR RIGHT OF WAY
PETROLEUM COUNTY

SCALE 1" = 400' MAP COMPLETED 3-23
DESCRIPTIONS WRITTEN BY EOP DATE
DESCRIPTIONS CHECKED BY JPV DATE
APPROVED BY
APPROVED BY 12-7-88

FAP 331A SHT 1 OF 3

5

