


PLANS
NOT
TO
SCALE

FED. ROAD DIST. NO.	STATE	FED. AID PROJ. NO.	FISCAL YEAR	SHEET NO.	TOTAL SHEETS
1	MONT.	333F1	3733	1	3

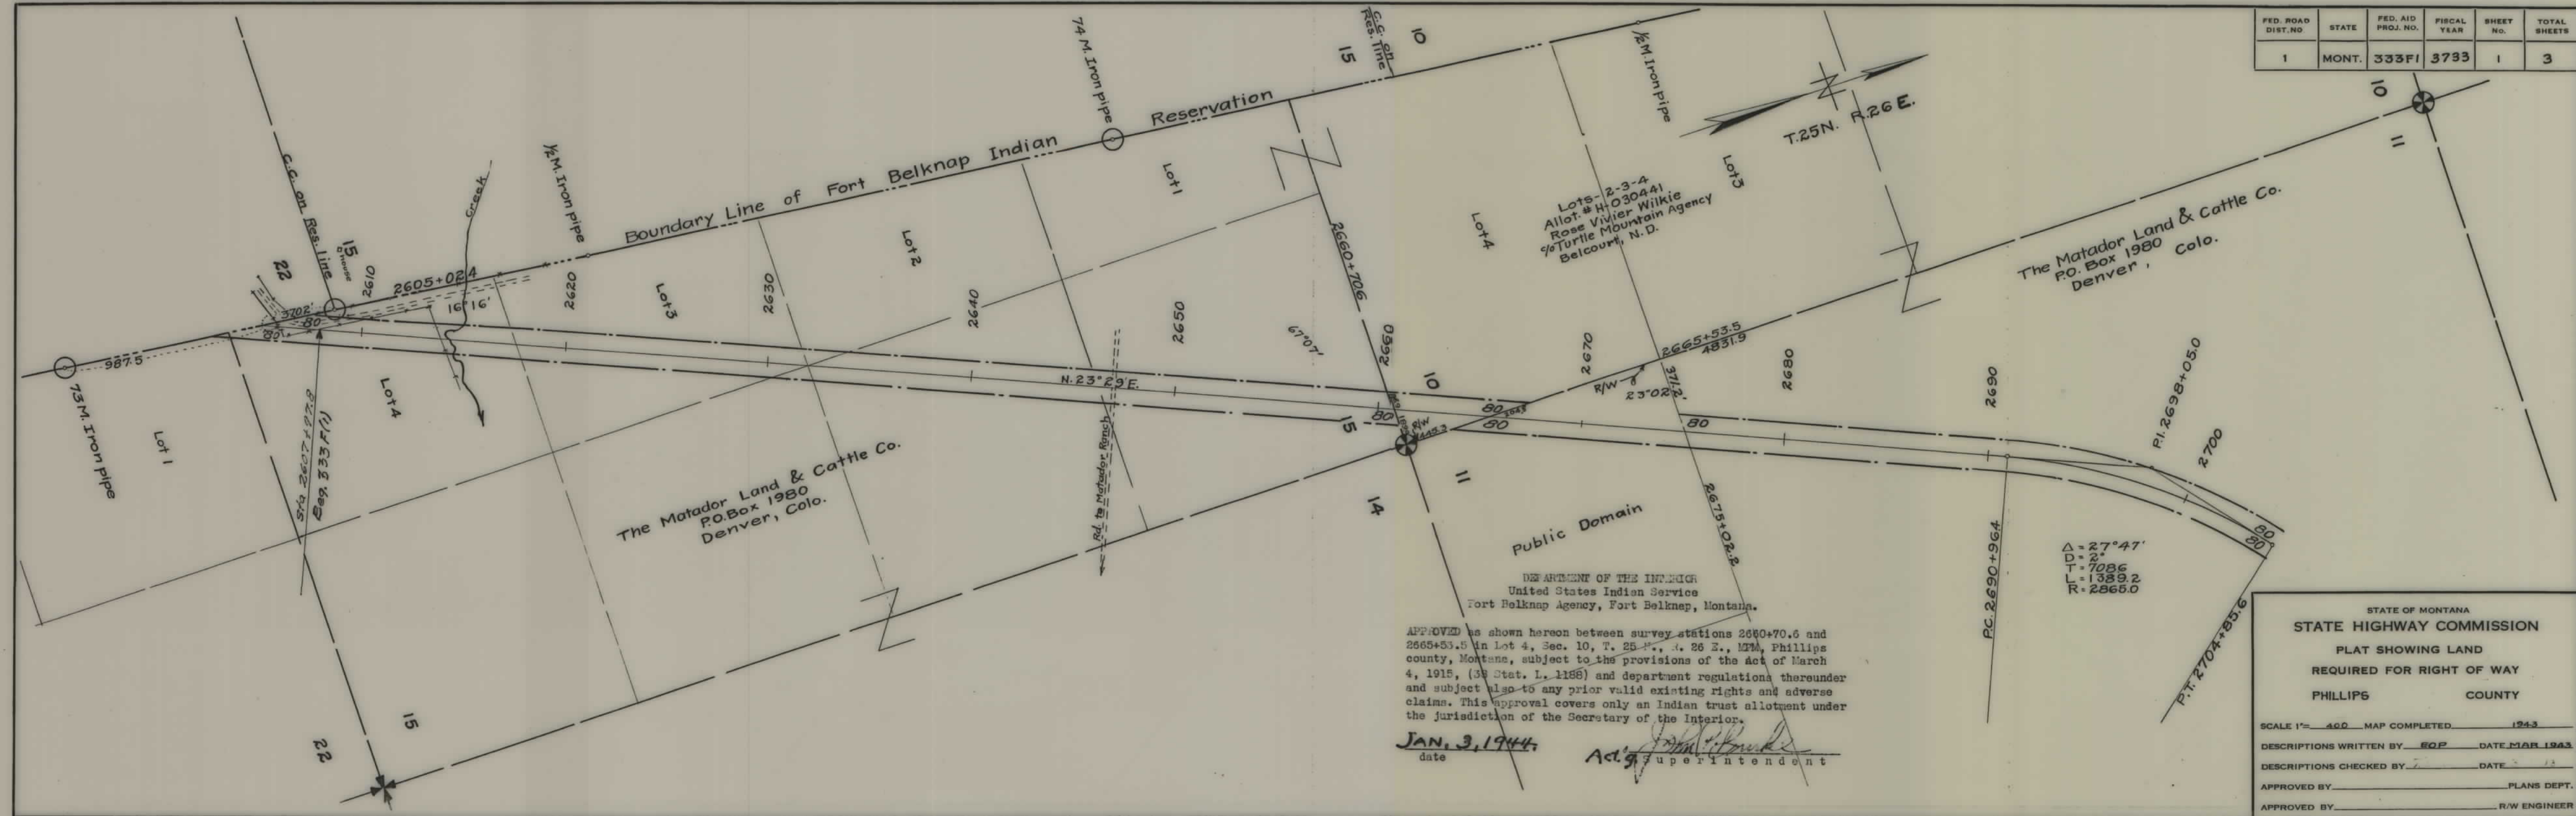

APPROVED as shown hereon between survey stations 2660+70.6 and 2665+53.5 in Lot 4, Sec. 10, T. 25 N., R. 26 E., MTN, Phillips county, Montana, subject to the provisions of the Act of March 4, 1915, (38 Stat. L. 1188) and department regulations thereunder and subject also to any prior valid existing rights and adverse claims. This approval covers only an Indian trust allotment under the jurisdiction of the Secretary of the Interior.

JAN. 3, 1944.
date

Actg. Superintendent

STATE OF MONTANA
STATE HIGHWAY COMMISSION
PLAT SHOWING LAND
REQUIRED FOR RIGHT OF WAY
PHILLIPS COUNTY

SCALE 1"= 400' MAP COMPLETED 1943


DESCRIPTIONS WRITTEN BY EQP DATE MAR 1943

DESCRIPTIONS CHECKED BY DATE


APPROVED BY PLANS DEPT.

APPROVED BY R/W ENGINEER

FED. ROAD DIST. NO.	STATE	FED. AID PROJ. NO.	FISCAL YEAR	SHEET NO.	TOTAL SHEETS
1	MONT.	333 F1	3733	2	3

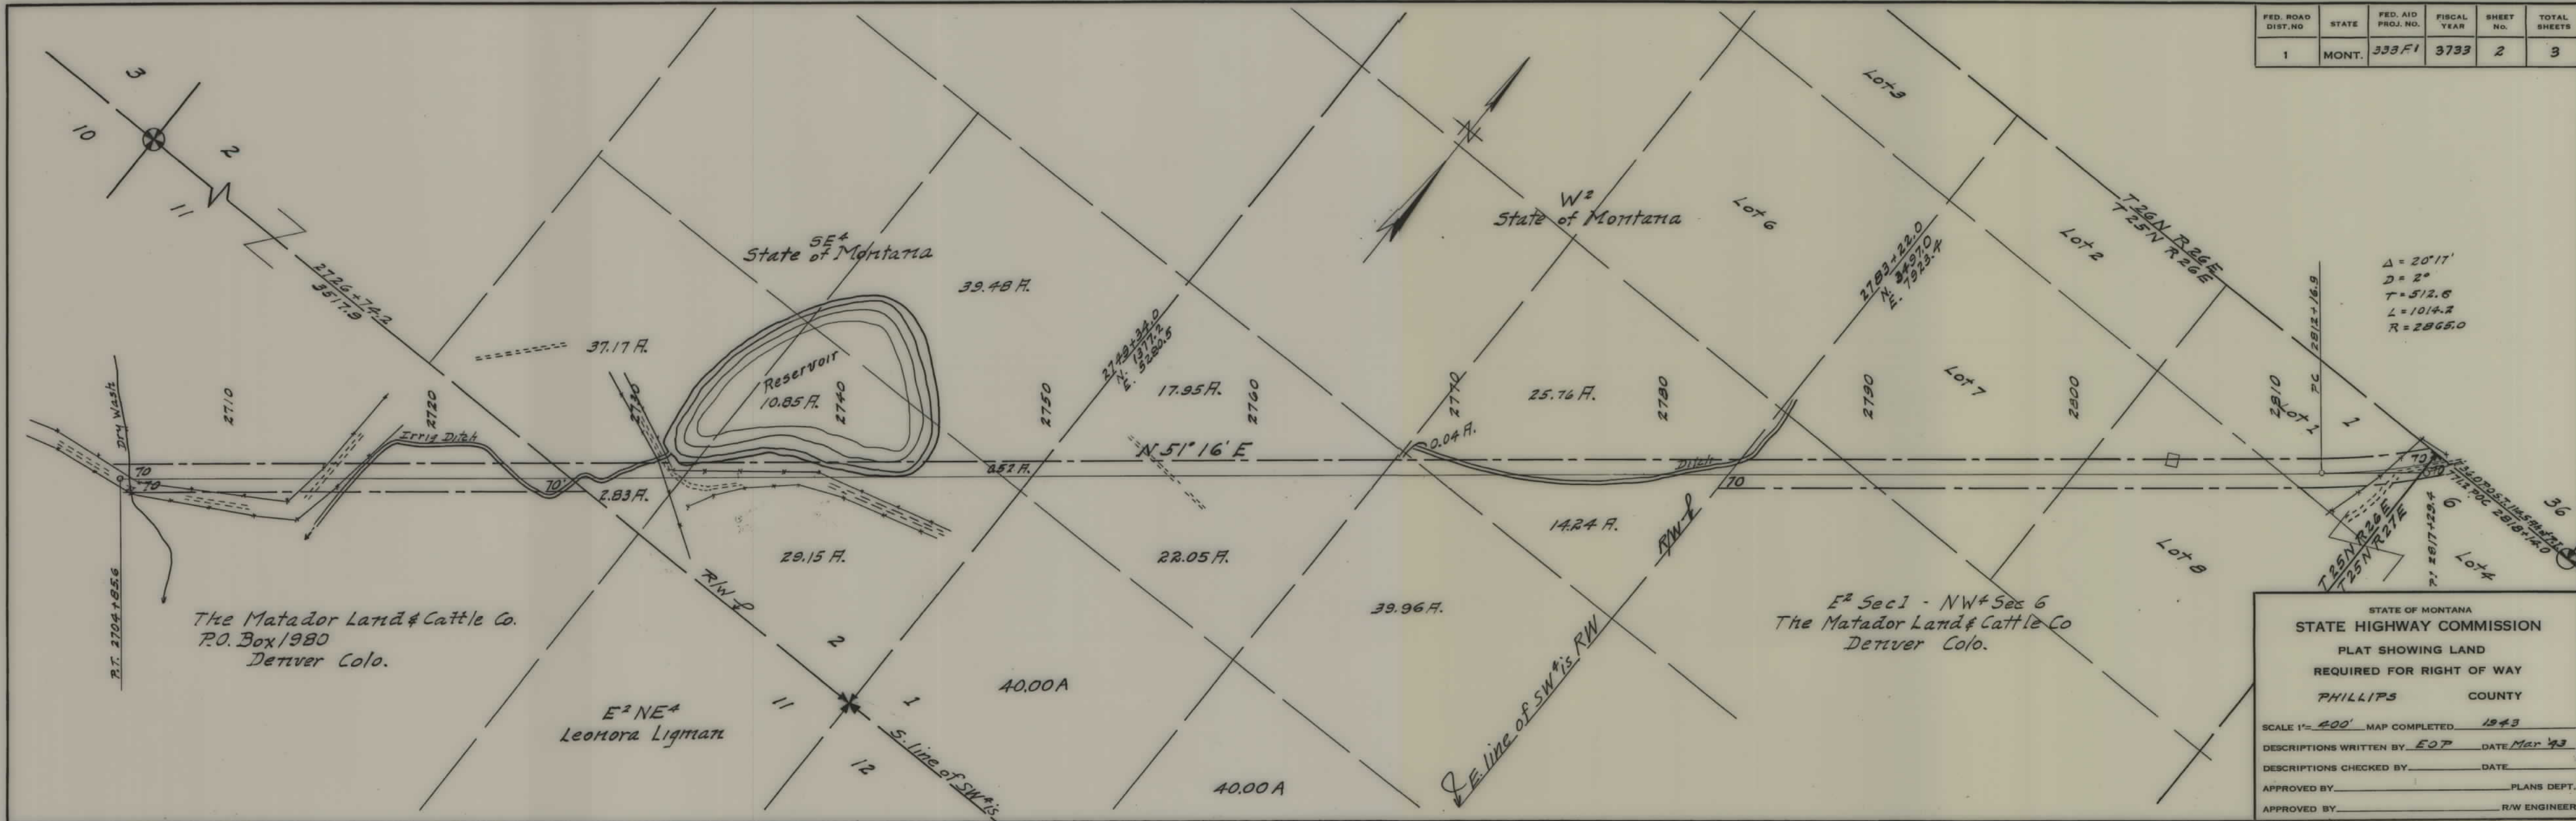

FED. ROAD DIST. NO.	STATE	FED. AID PROJ. NO.	FISCAL YEAR	SHEET NO.	TOTAL SHEETS
1	MONT.	333F(1)	3733	3	3

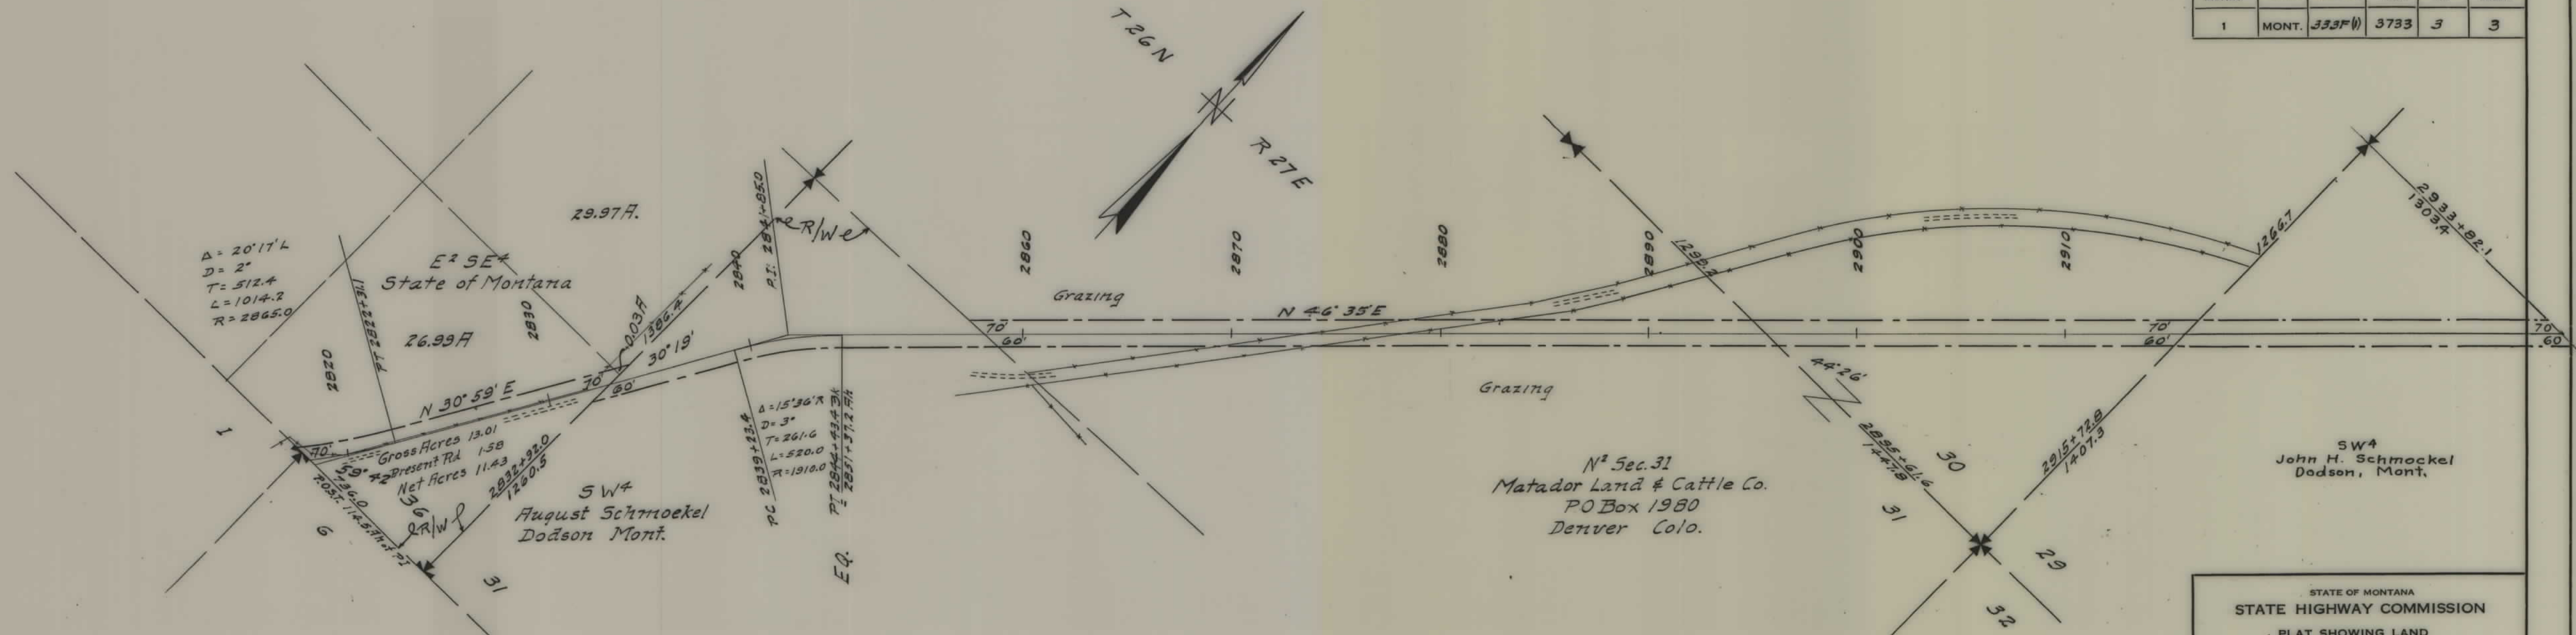

STATE OF MONTANA
STATE HIGHWAY COMMISSION
PLAT SHOWING LAND
REQUIRED FOR RIGHT OF WAY
PHILLIPS COUNTY

SCALE 1"=400' MAP COMPLETED JAN. 13 1943

DESCRIPTIONS WRITTEN BY _____ DATE _____

DESCRIPTIONS CHECKED BY _____ DATE _____

APPROVED BY _____ PLANS DEPT.

APPROVED BY _____ R/W ENGINEER