


PLANS
NOT
TO
SCALE

FED. ROAD DIST. NO.	STATE	FED. AID PROJ. NO.	FISCAL YEAR	SHEET NO.	TO SH
1	MONT.	337		1	



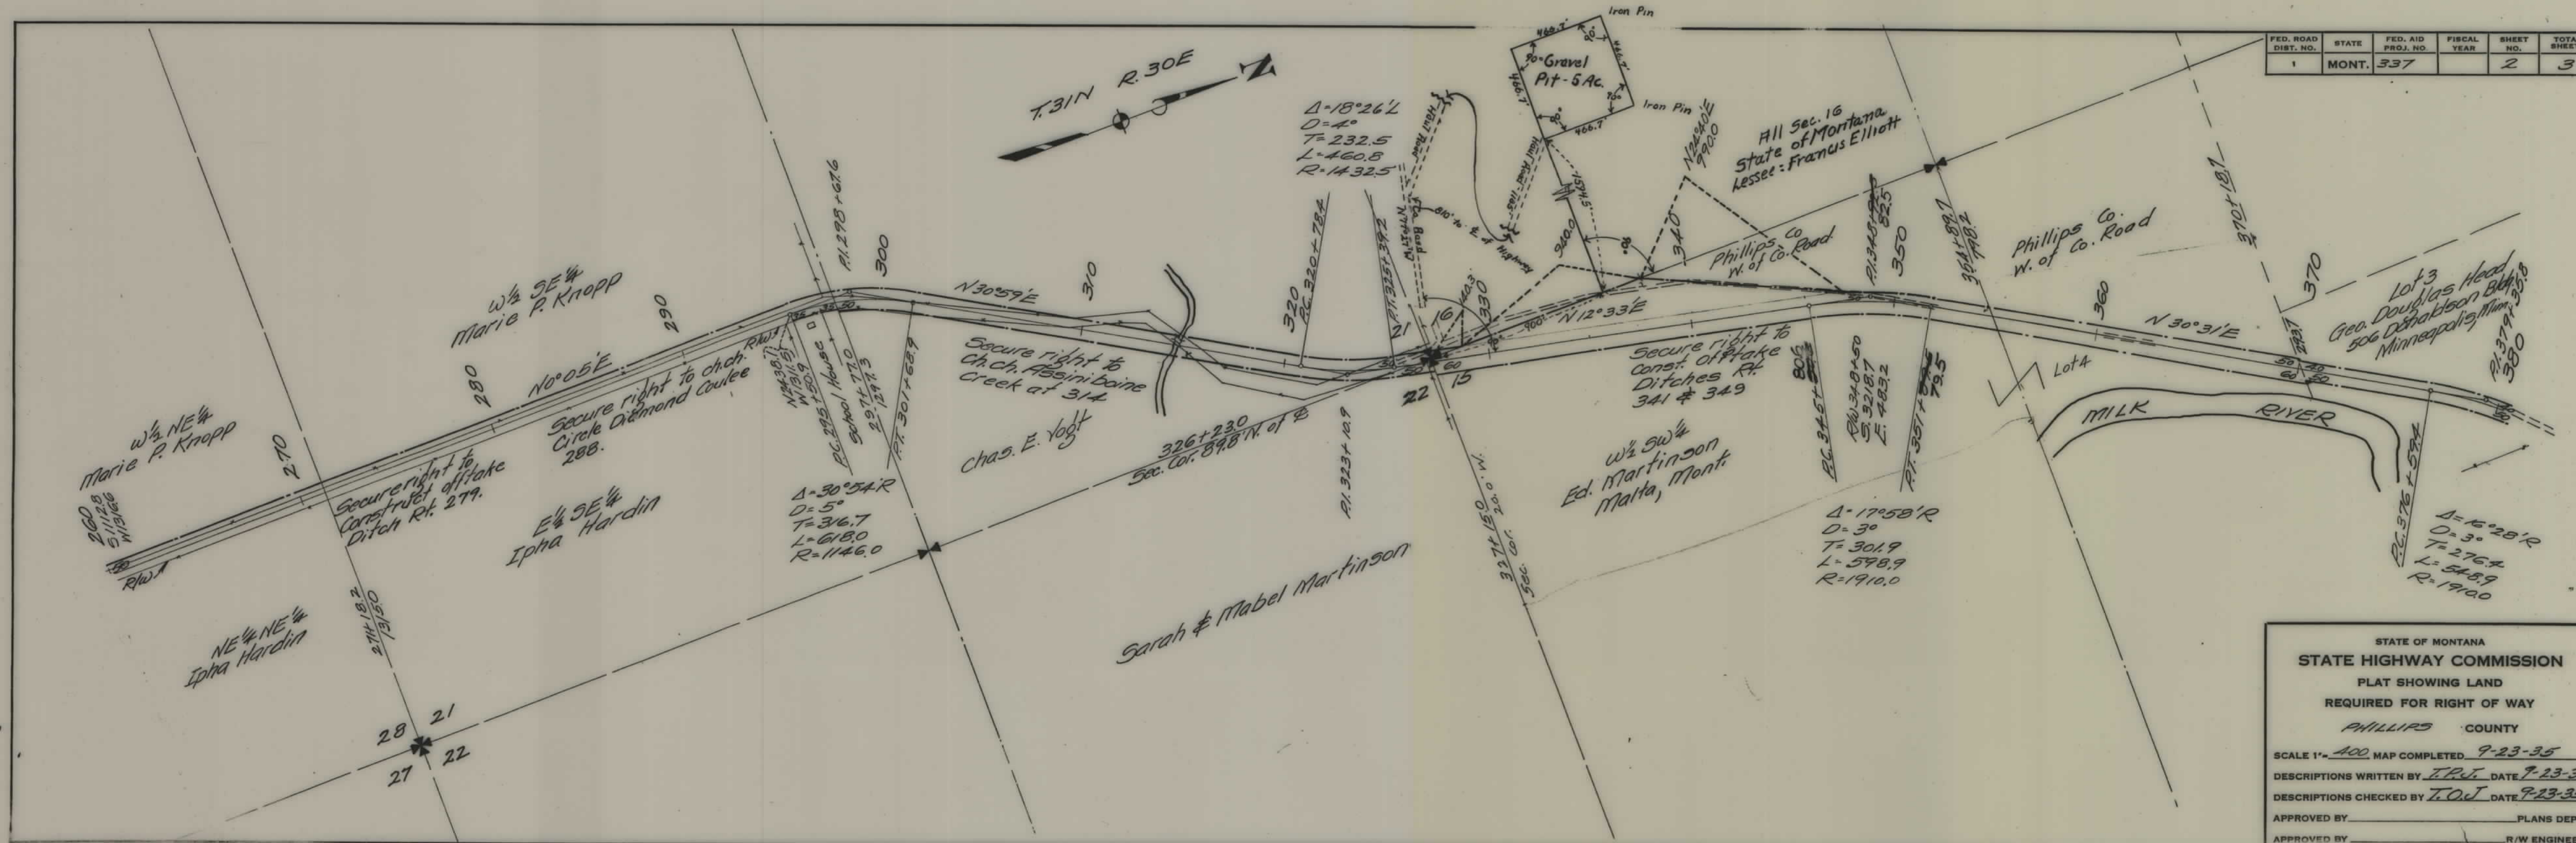

FED. ROAD DIST. NO.	STATE	FED. AID PROJ. NO.	FISCAL YEAR	SHEET NO.	TOTAL SHEET
1	MONT.	337		2	3

STATE OF MONTANA
 STATE HIGHWAY COMMISSION
 PLAT SHOWING LAND
 REQUIRED FOR RIGHT OF WAY
 PHILLIPS COUNTY

SCALE 1"=400' MAP COMPLETED 9-23-35

DESCRIPTIONS WRITTEN BY T.P.J. DATE 9-23-35

DESCRIPTIONS CHECKED BY T.O.J. DATE 9-23-35

APPROVED BY _____ PLANS DEPT

APPROVED BY _____ R/W ENGINEER

