


PLANS
NOT
TO
SCALE

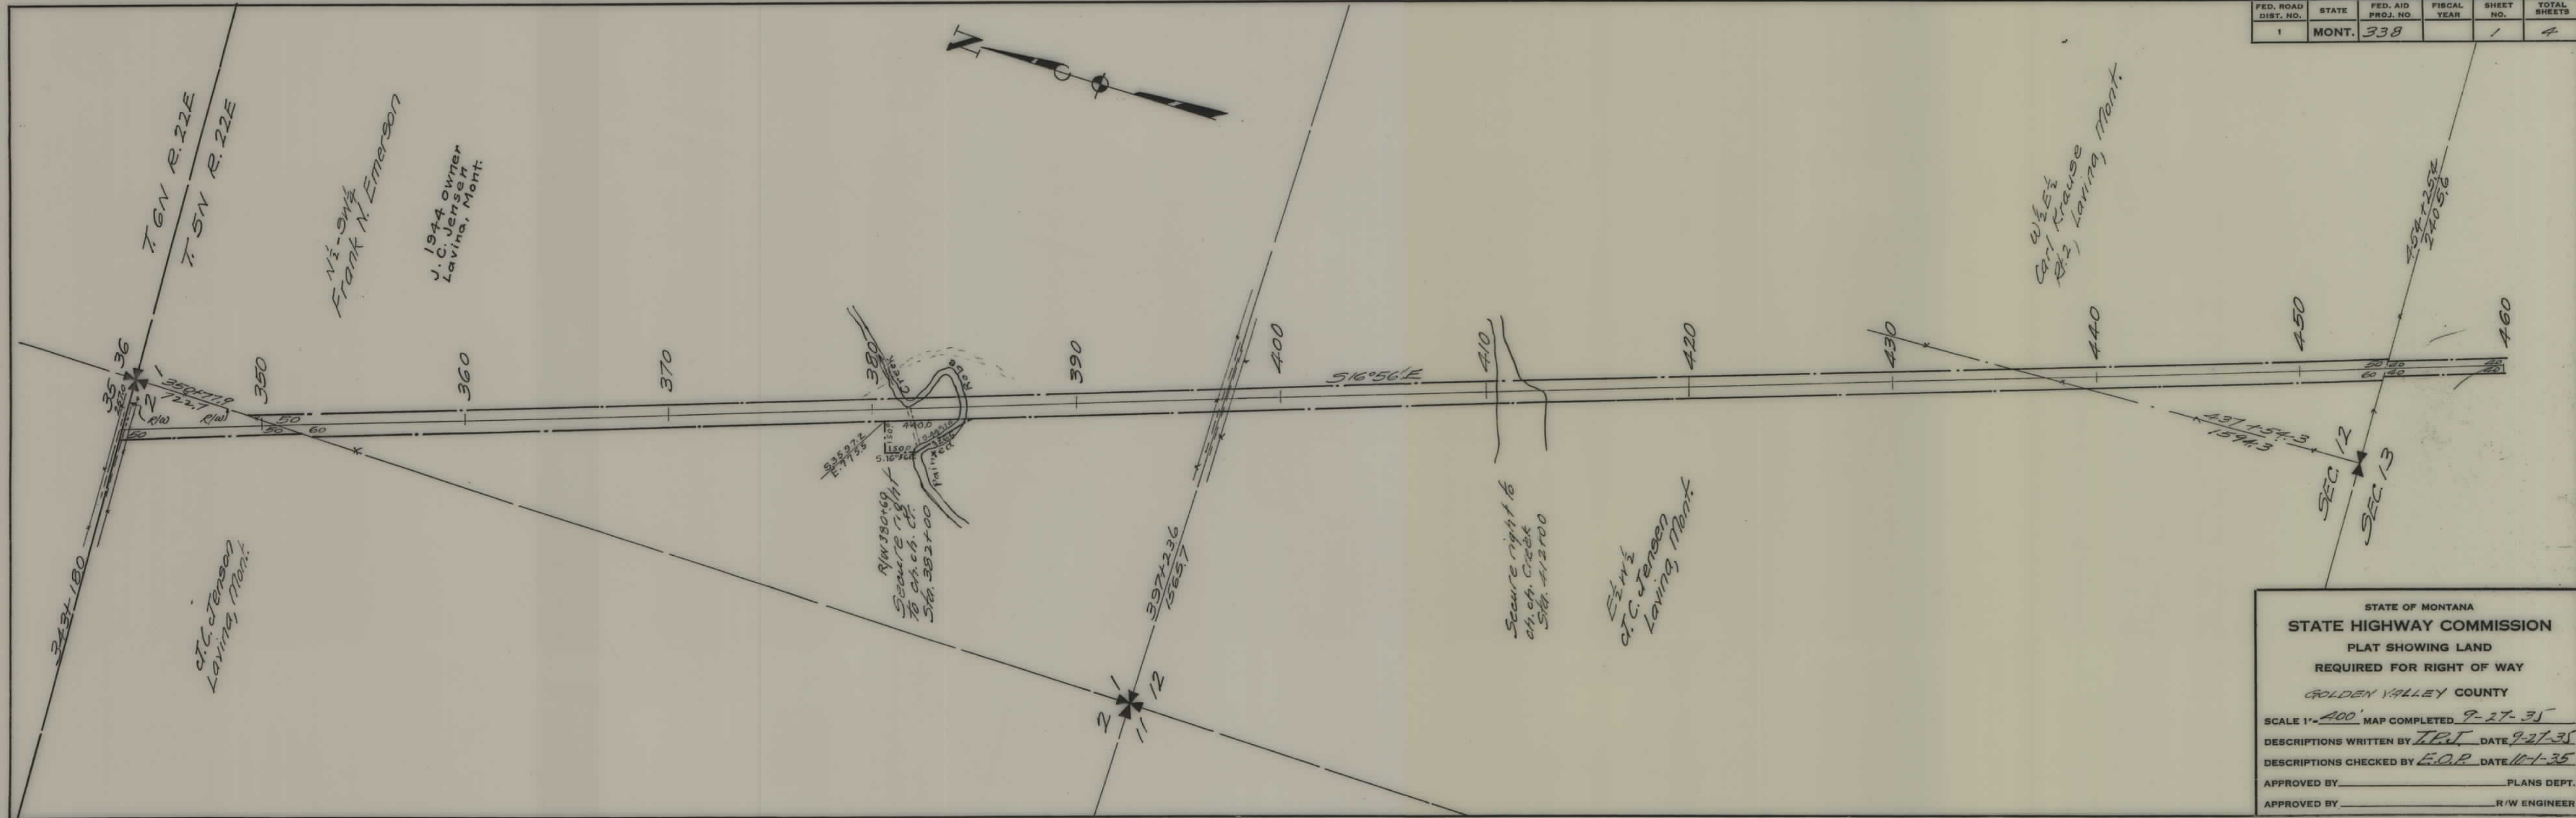


FED. ROAD DIST. NO.	STATE	FED. AID PROJ. NO.	FISCAL YEAR	SHEET NO.	TOTAL SHEETS
1	MONT.	338		1	4

STATE OF MONTANA
 STATE HIGHWAY COMMISSION
 PLAT SHOWING LAND
 REQUIRED FOR RIGHT OF WAY
 GOLDEN VALLEY COUNTY

SCALE 1"=400' MAP COMPLETED 9-27-35
 DESCRIPTIONS WRITTEN BY T.P.T. DATE 9-27-35
 DESCRIPTIONS CHECKED BY E.O.P. DATE 10-1-35

APPROVED BY _____ PLANS DEPT.
 APPROVED BY _____ R/W ENGINEER

FED. ROAD DIST. NO.	STATE	FED. AID PROJ. NO.	FISCAL YEAR	SHEET NO.	TOTAL SHEETS
1	MONT.	338		2	4

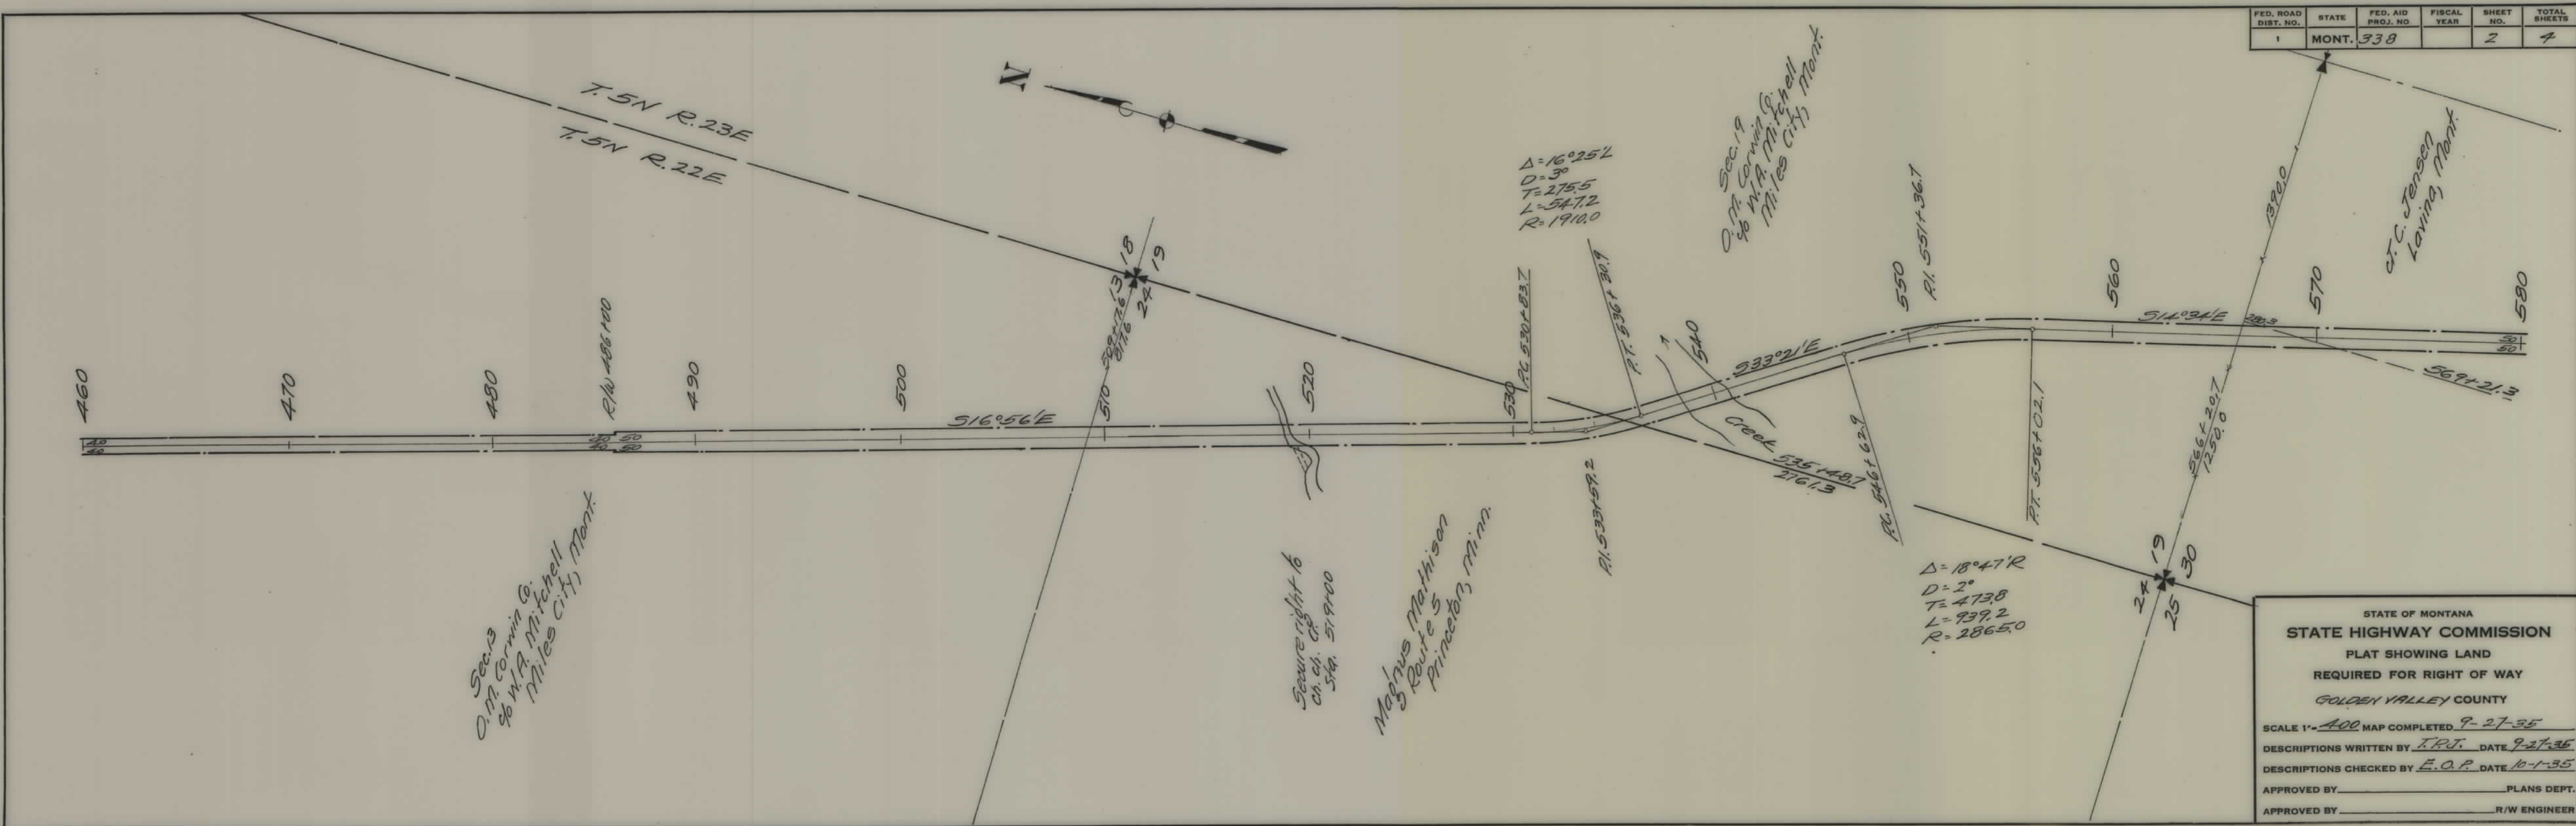

Sec. 13
O.M. Corwin Co.
1/4 W. 1/4 Mitchell
Miles City, Mont.

Sewer right of way
Ch. 66, C.R.
Sta. 519+00

Magnus Mathison
Route 5
Princeton, Minn.

Sec. 19
O.M. Corwin Co.
1/4 W. 1/4 Mitchell
Miles City, Mont.


J.C. Jensen
Loving, Mont.

STATE OF MONTANA
STATE HIGHWAY COMMISSION
PLAT SHOWING LAND
REQUIRED FOR RIGHT OF WAY
GOLDEN VALLEY COUNTY

SCALE 1" = 400' MAP COMPLETED 9-27-35
DESCRIPTIONS WRITTEN BY T.R.J. DATE 9-27-35
DESCRIPTIONS CHECKED BY E.O.P. DATE 10-1-35

APPROVED BY _____ PLANS DEPT.
APPROVED BY _____ R/W ENGINEER


FED. ROAD DIST. NO.	STATE	FED. AID PROJ. NO.	FISCAL YEAR	SHEET NO.	TOTAL SHEETS
1	MONT.	338		3	7

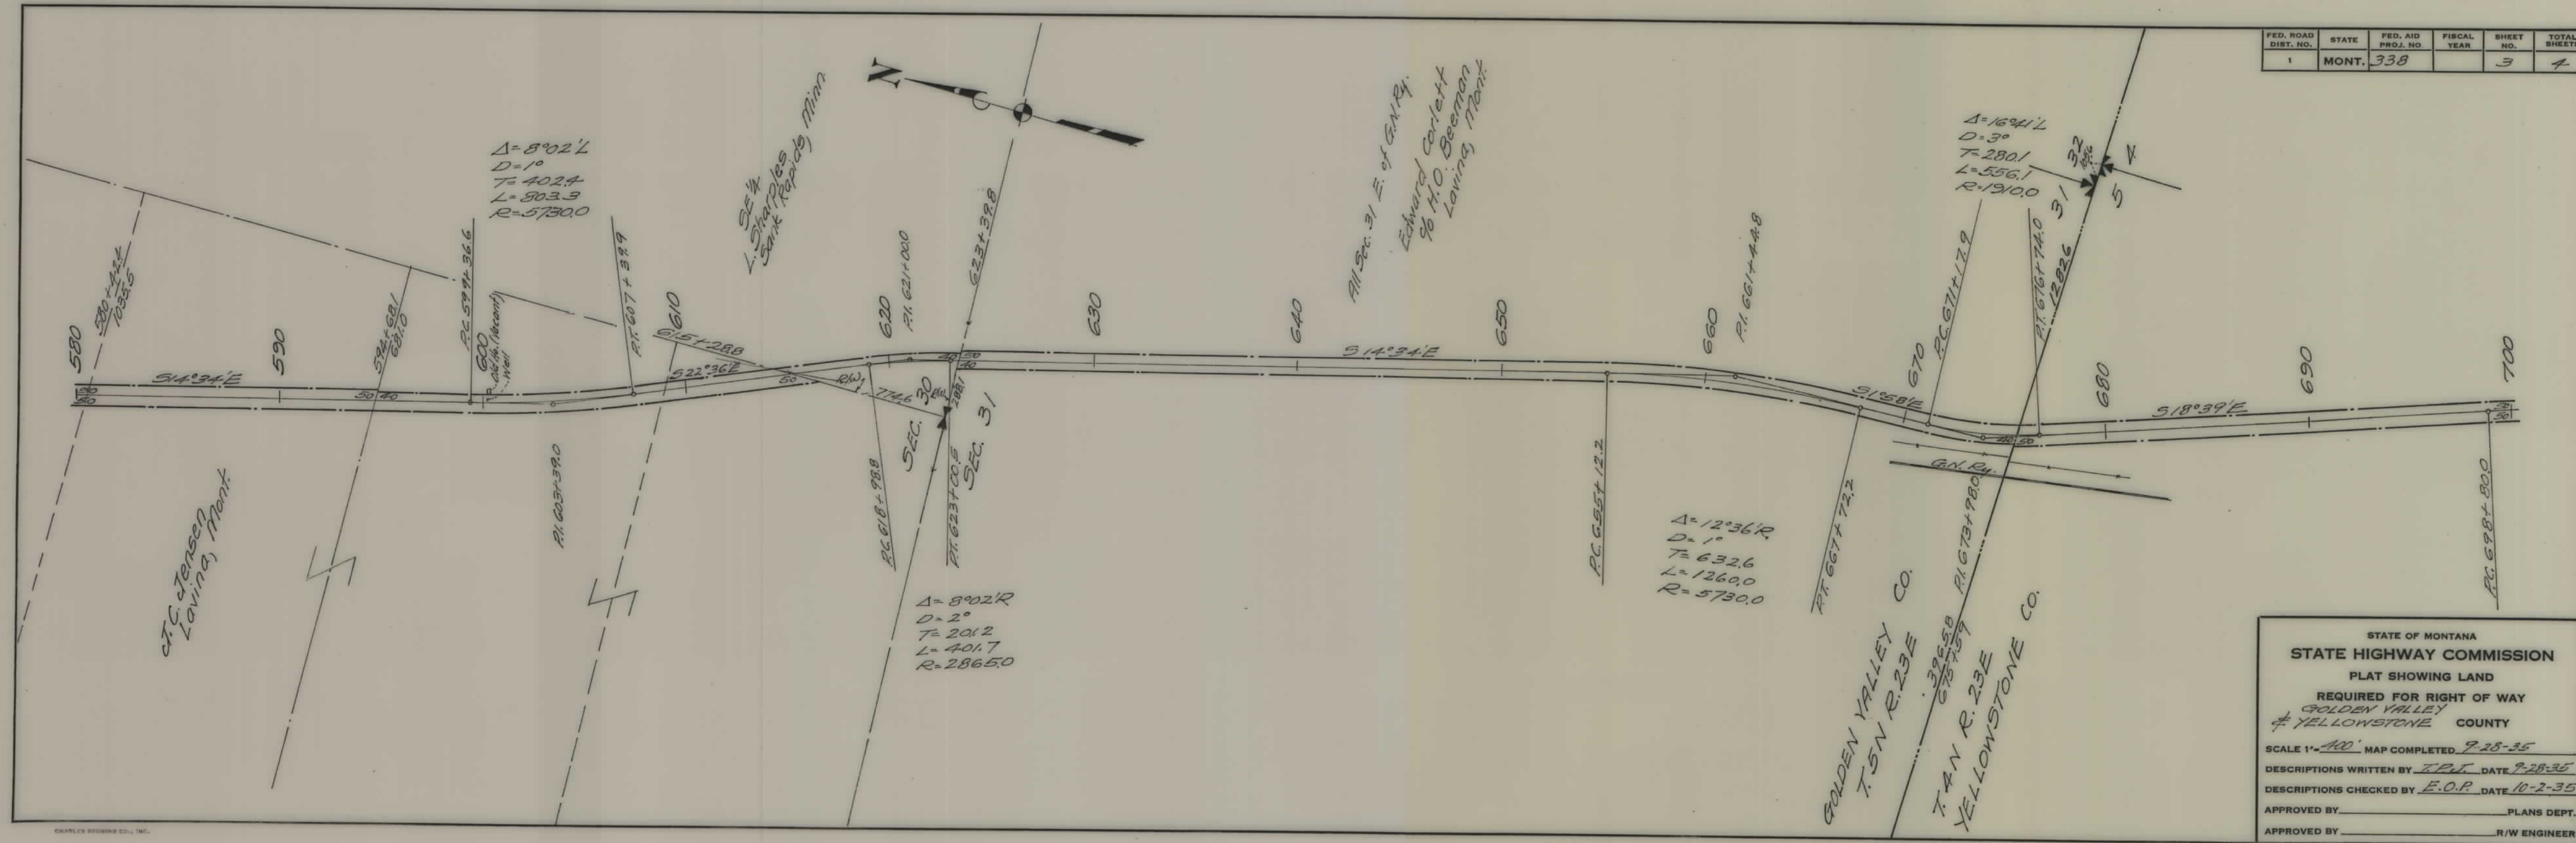

STATE OF MONTANA
STATE HIGHWAY COMMISSION
 PLAT SHOWING LAND
 REQUIRED FOR RIGHT OF WAY
 GOLDEN VALLEY
 # YELLOWSTONE COUNTY

SCALE 1" = 400' MAP COMPLETED 9-28-35
 DESCRIPTIONS WRITTEN BY J.P.T. DATE 9-28-35
 DESCRIPTIONS CHECKED BY E.O.P. DATE 10-2-35

APPROVED BY _____ PLANS DEPT.
 APPROVED BY _____ R/W ENGINEER

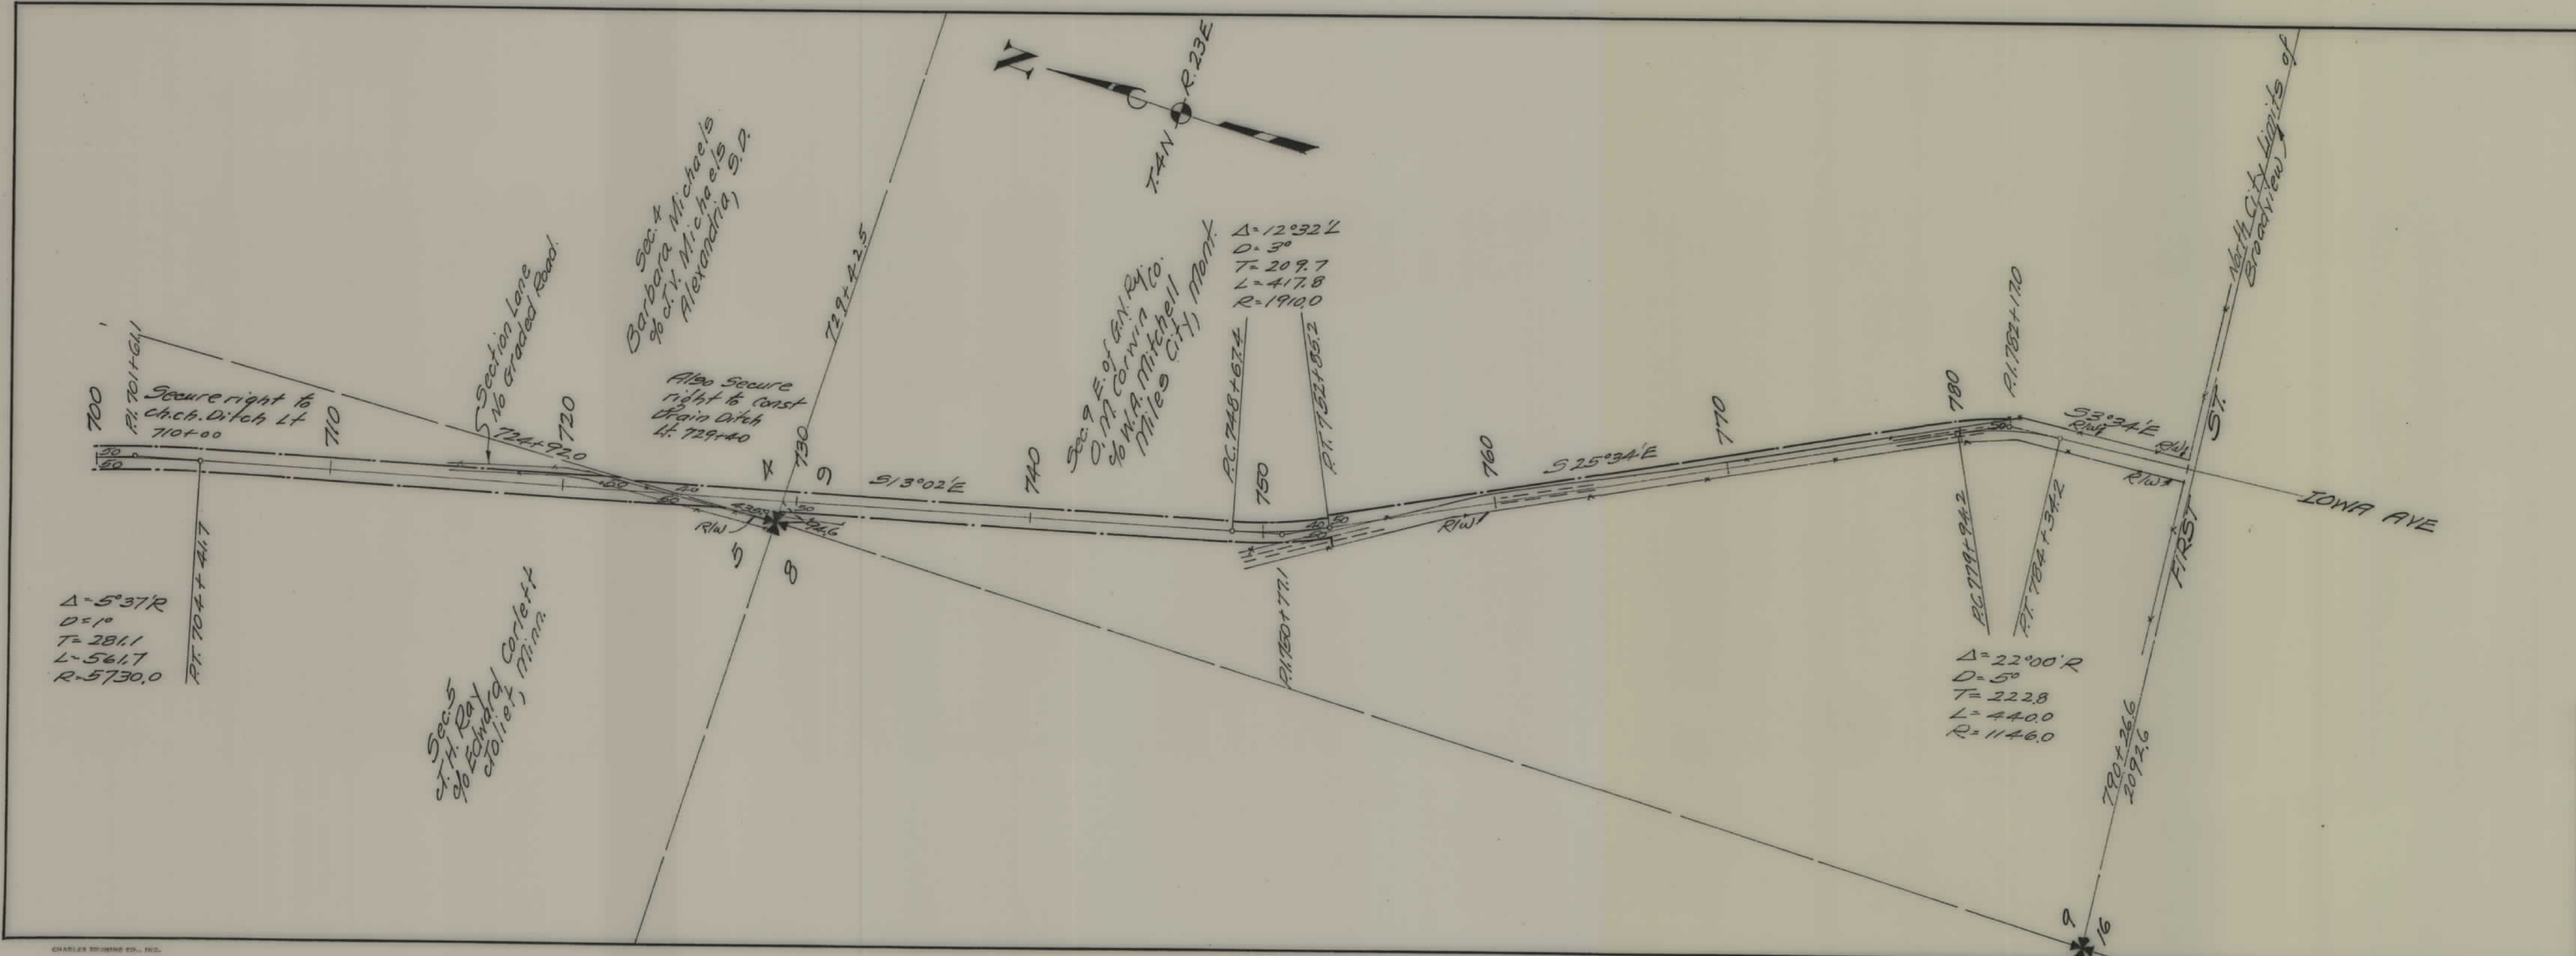

FED. ROAD DIST. NO.	STATE	FED. AID PROJ. NO.	FISCAL YEAR	SHEET NO.	TOTAL SHEETS
1	MONT.	338		4	4

STATE OF MONTANA
 STATE HIGHWAY COMMISSION
 PLAT SHOWING LAND
 REQUIRED FOR RIGHT OF WAY
 YELLOWSTONE COUNTY

SCALE 1"=400' MAP COMPLETED 9-28-35
 DESCRIPTIONS WRITTEN BY T.P.W. DATE 9-28-35
 DESCRIPTIONS CHECKED BY E.O.P. DATE 10-2-35

APPROVED BY _____ PLANS DEPT.
 APPROVED BY _____ R/W ENGINEER