


PLANS
NOT
TO
SCALE

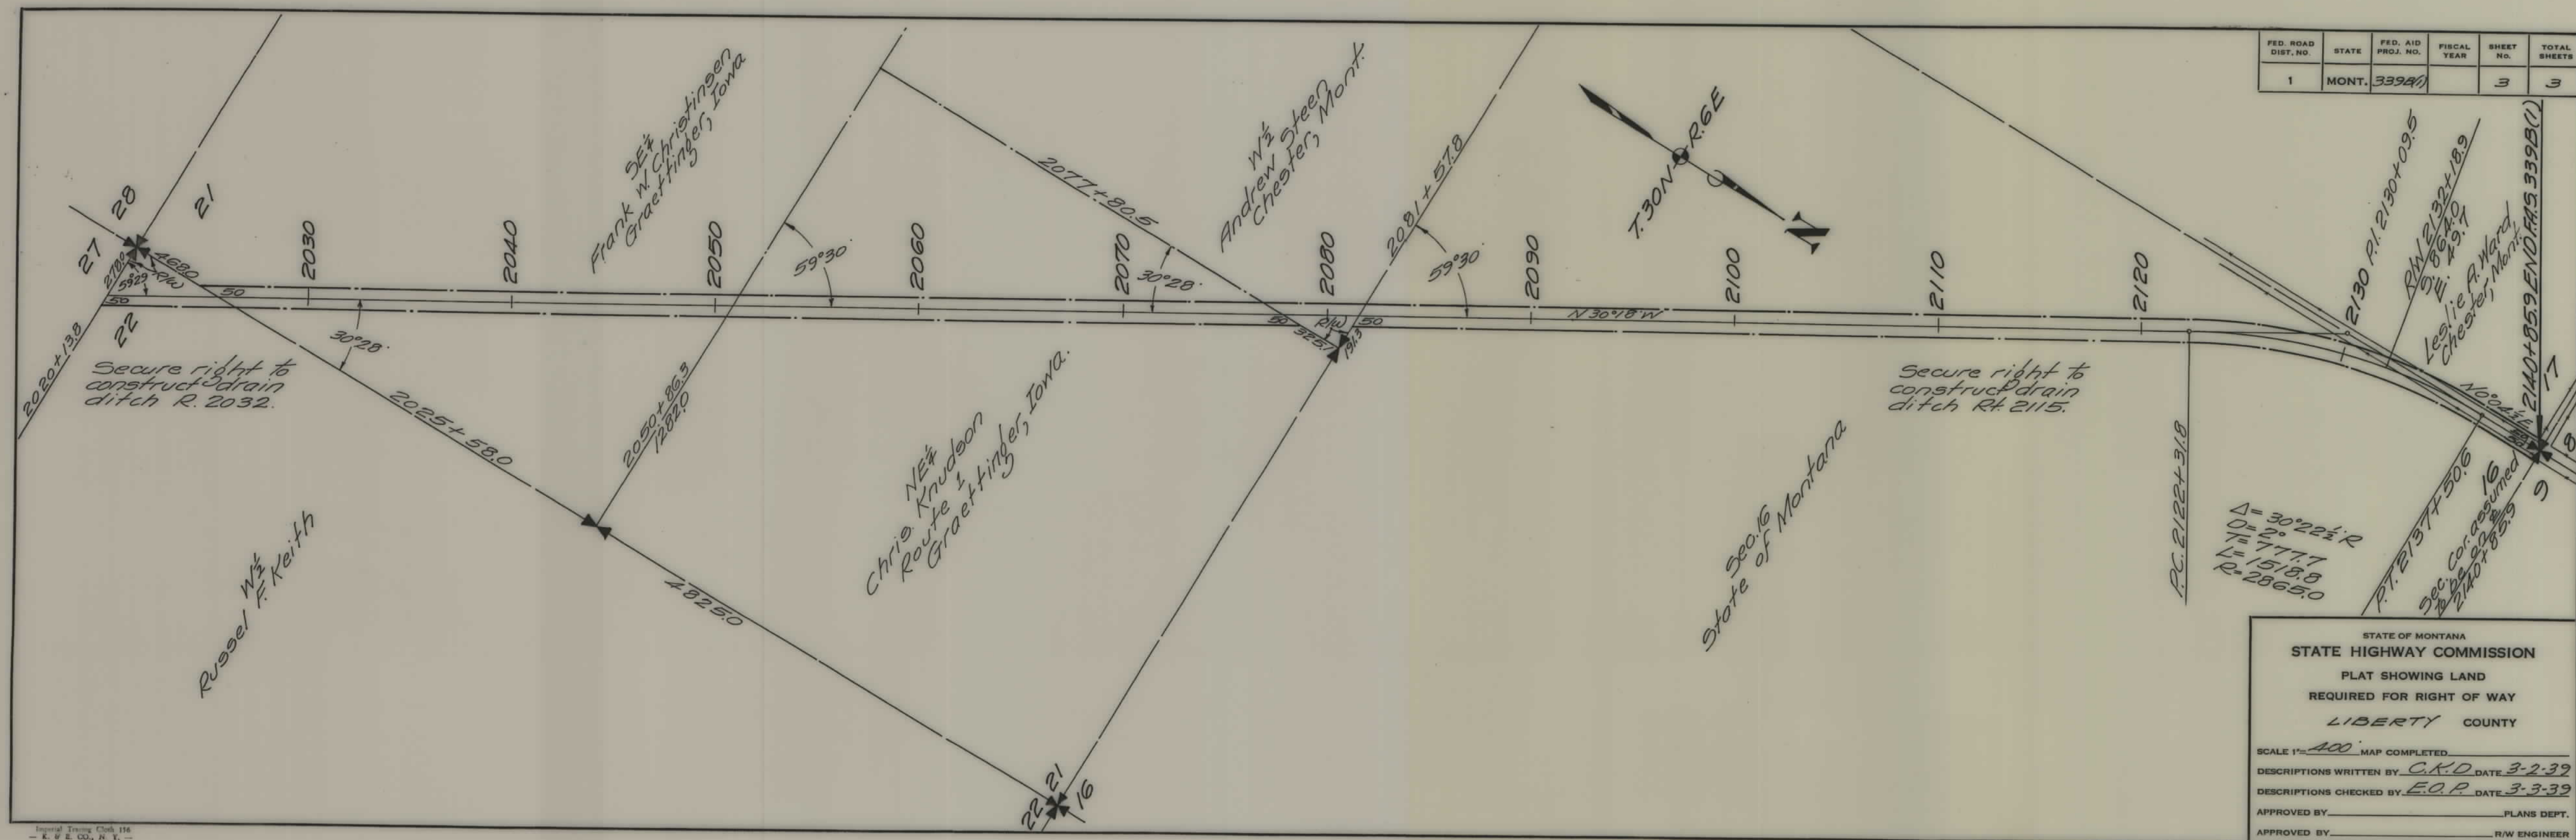

FED. ROAD DIST. NO.	STATE	FED. AID PROJ. NO.	FISCAL YEAR	SHEET NO.	TOTAL SHEETS
1	MONT.	339B(1)		3	3

STATE OF MONTANA
 STATE HIGHWAY COMMISSION
 PLAT SHOWING LAND
 REQUIRED FOR RIGHT OF WAY
 LIBERTY COUNTY

SCALE 1"=400' MAP COMPLETED
 DESCRIPTIONS WRITTEN BY C.K.D. DATE 3-2-39
 DESCRIPTIONS CHECKED BY E.O.P. DATE 3-3-39
 APPROVED BY _____ PLANS DEPT.
 APPROVED BY _____ R/W ENGINEER