


PLANS
NOT
TO
SCALE

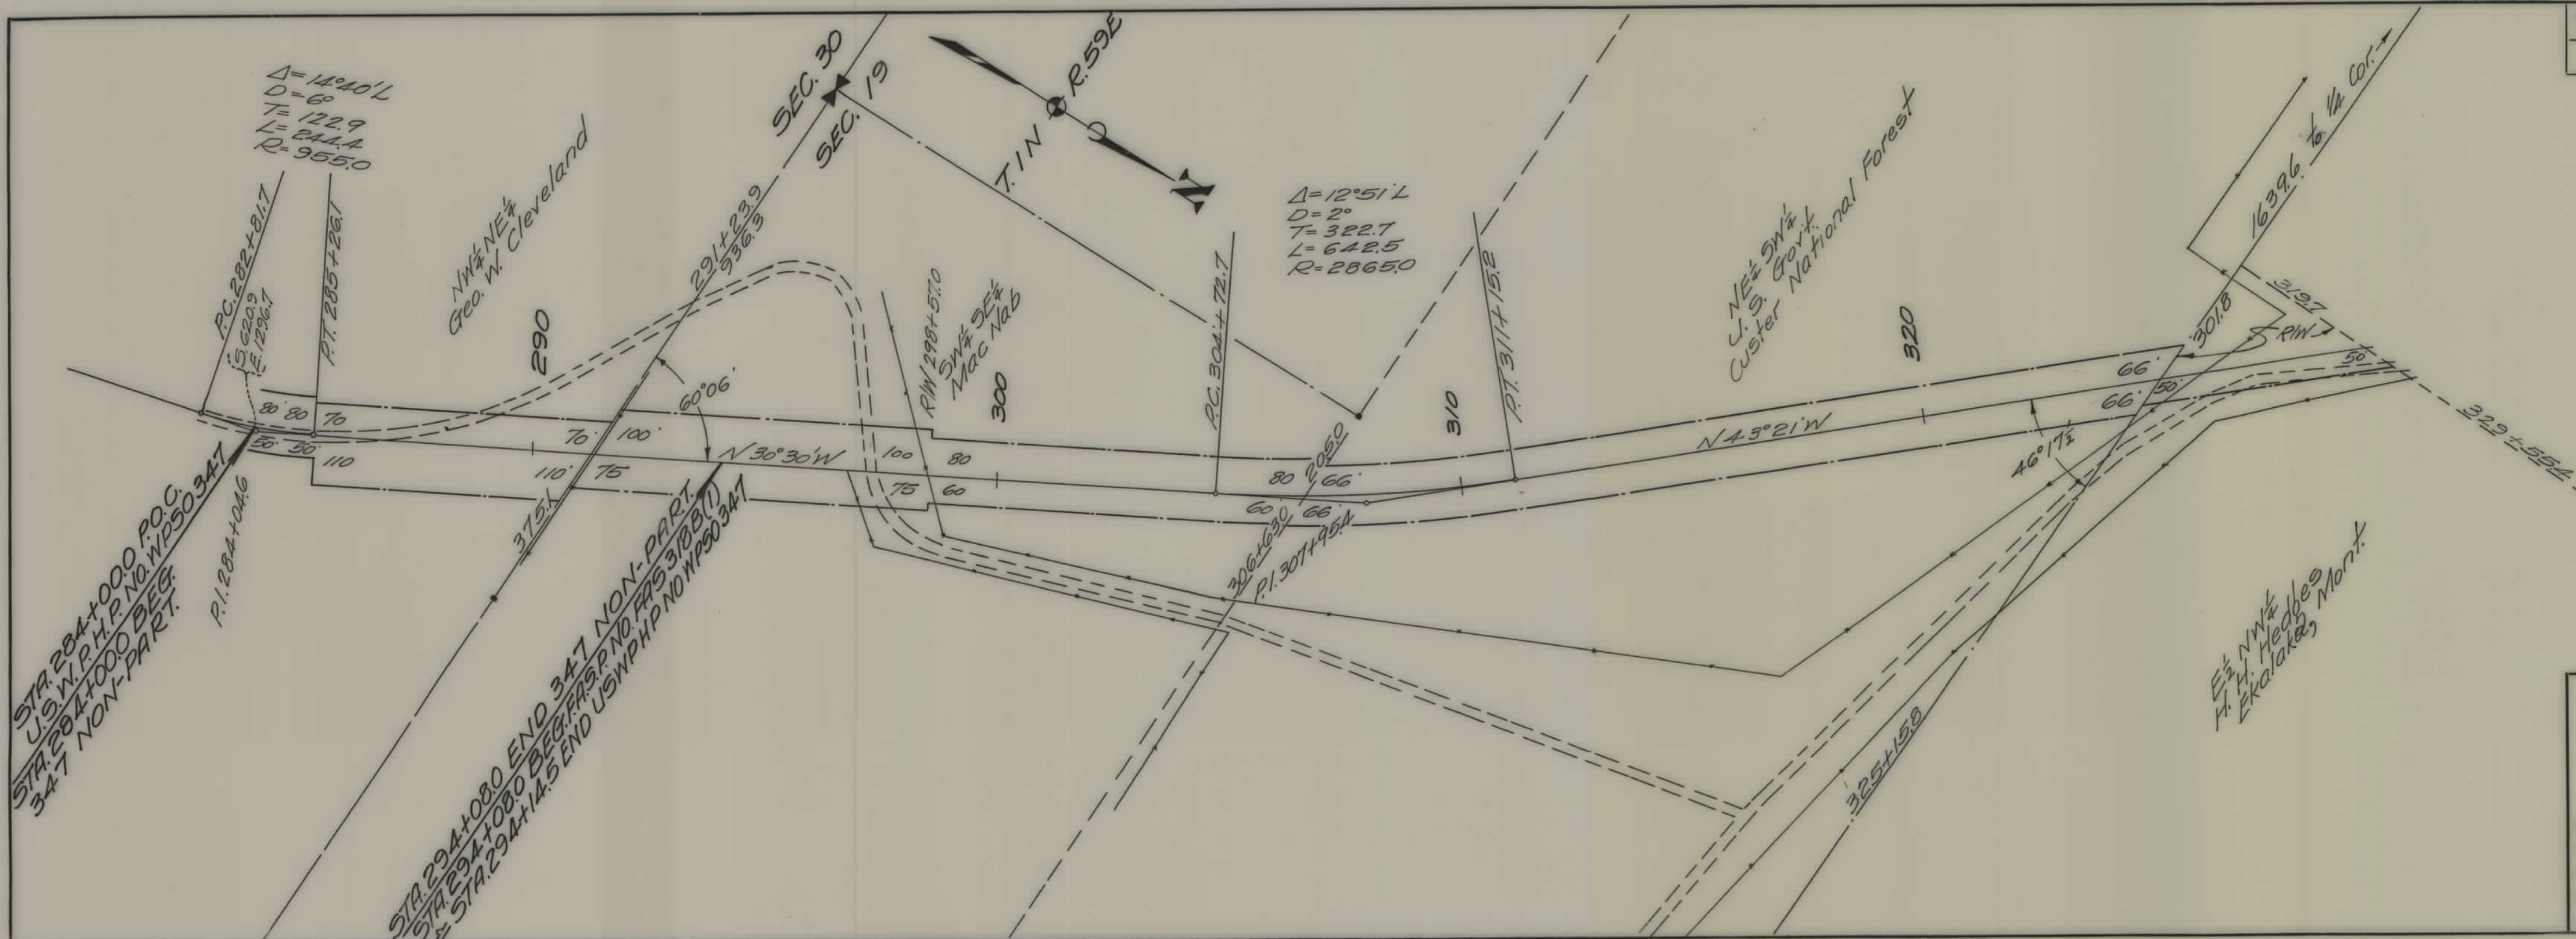

FED. ROAD DIST. NO.	STATE	FED. AID PROJ. NO.	FISCAL YEAR	SHEET NO.	TOTAL SHEETS
1	MONT.	347-B		1	3

STATE OF MONTANA
STATE HIGHWAY COMMISSION
PLAT SHOWING LAND
REQUIRED FOR RIGHT OF WAY
CARTER COUNTY

SCALE 1"=200' MAP COMPLETED
DESCRIPTIONS WRITTEN BY T.O.J. DATE 12-20-38
DESCRIPTIONS CHECKED BY C.K.D. DATE 12-20-38
APPROVED BY _____ PLANS DEPT.
APPROVED BY _____ R/W ENGINEER

