


PLANS
NOT
TO
SCALE

FED. ROAD DIST. NO.	STATE	FED. AID PROJ. NO.	STATE P/W NO.	SHEET NO.	TOTAL SHEETS
1	MONT.	FAS 323C	3323	1	1

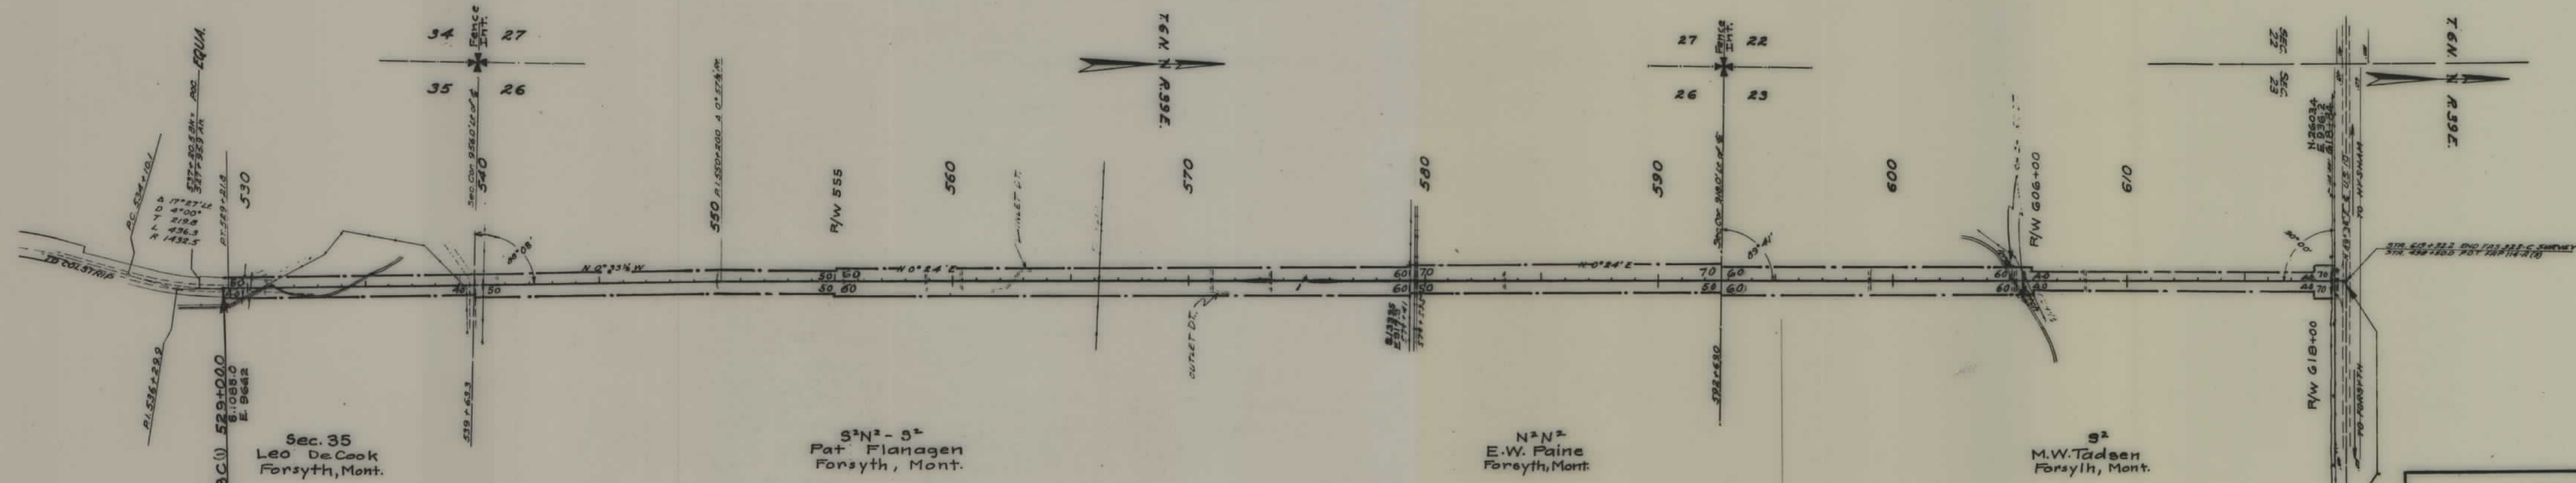

STATE OF MONTANA
 STATE HIGHWAY COMMISSION
 PLAT SHOWING LAND
 REQUIRED FOR RIGHT OF WAY
 ROSEBUD COUNTY

SCALE 1" = 400' MAP COMPLETED Nov 1944
 DESCRIPTIONS WRITTEN BY TOP DATE 11-2-44
 DESCRIPTIONS CHECKED BY _____ DATE _____
 APPROVED BY _____ PLANS DEPT.
 APPROVED BY _____ R/W ENGINEER