


PLANS
NOT
TO
SCALE

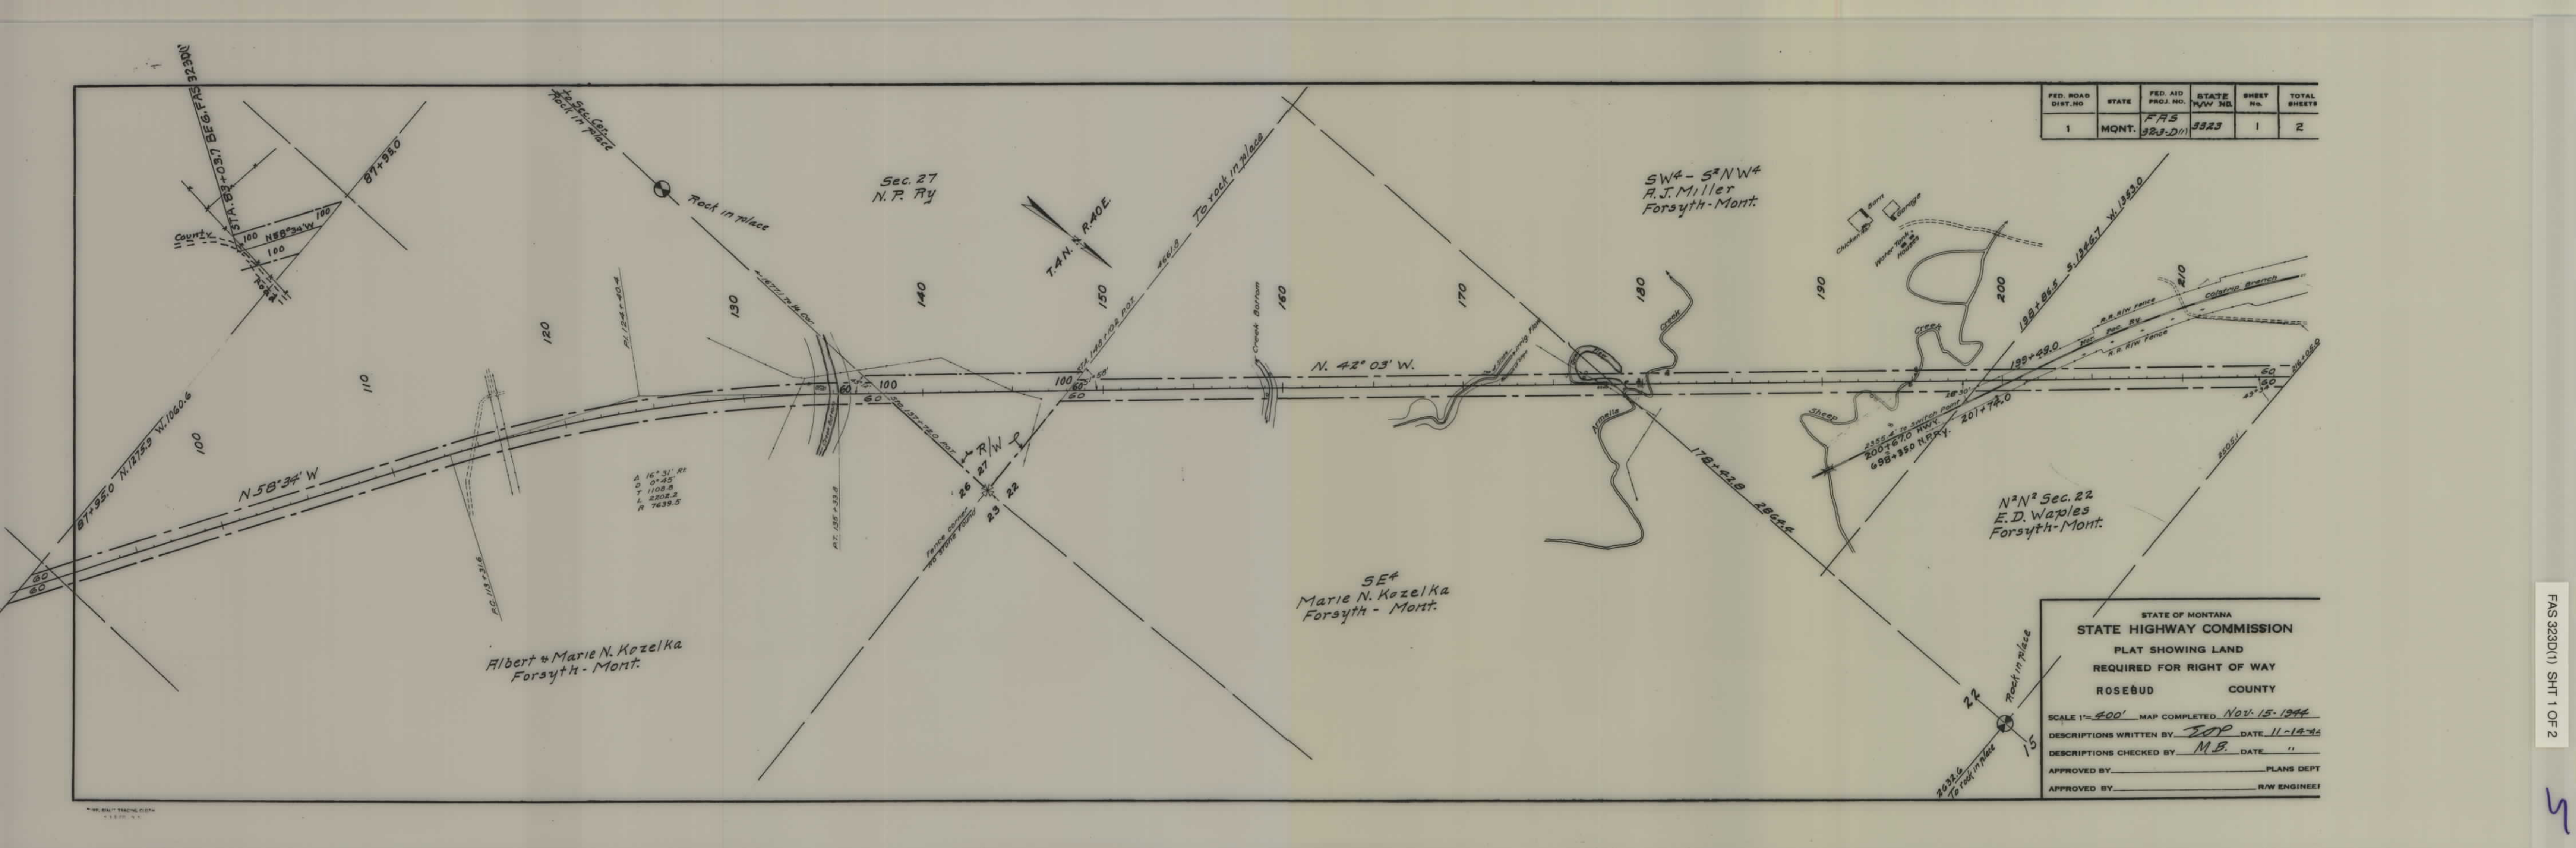

FED. ROAD DIST. NO.	STATE	FED. AID PROJ. NO.	STATE R/W NO.	SHEET NO.	TOTAL SHEETS
1	MONT.	FAS 323-D(1)	3323	1	2

STATE OF MONTANA
STATE HIGHWAY COMMISSION
PLAT SHOWING LAND
REQUIRED FOR RIGHT OF WAY
ROSEBUD COUNTY

SCALE 1"=400' MAP COMPLETED NOV. 15-1944
DESCRIPTIONS WRITTEN BY JOP DATE 11-14-44
DESCRIPTIONS CHECKED BY M.B. DATE "
APPROVED BY _____ PLANS DEPT
APPROVED BY _____ R/W ENGINEER

FED. ROAD DIST. NO.	STATE	FED. AID PROJ. NO.	STATE R/W NO.	SHEET NO.	TOTAL SHEETS
1	MONT	FAS 323D(1)	3323	2	2

N 1/4 Sec. 21
E. F. Howard

W 1/4 Sec. 16
E. F. Howard
Forsyth-Mont.

SW 1/4 Sec. 15
E. F. Howard

E 1/4 Sec. 16
State of Montana

2505.1 1/2 Rock in place
216+05.0

STATE OF MONTANA
STATE HIGHWAY COMMISSION
PLAT SHOWING LAND
REQUIRED FOR RIGHT OF WAY
ROSEBUD COUNTY
SCALE 1"=200' MAP COMPLETED NOV. 15-1944
DESCRIPTIONS WRITTEN BY _____ DATE _____
DESCRIPTIONS CHECKED BY _____ DATE _____
APPROVED BY _____ PLANS DE _____
APPROVED BY _____ R/W ENGR _____