


PLANS
NOT
TO
SCALE

FED. DIST.	STATE	FED. AID PROJ. NO.	STATE R/W NO.	SHEET NO.	TOTAL SHEET
1	MONT	FAS 323E-1	3323	1	1

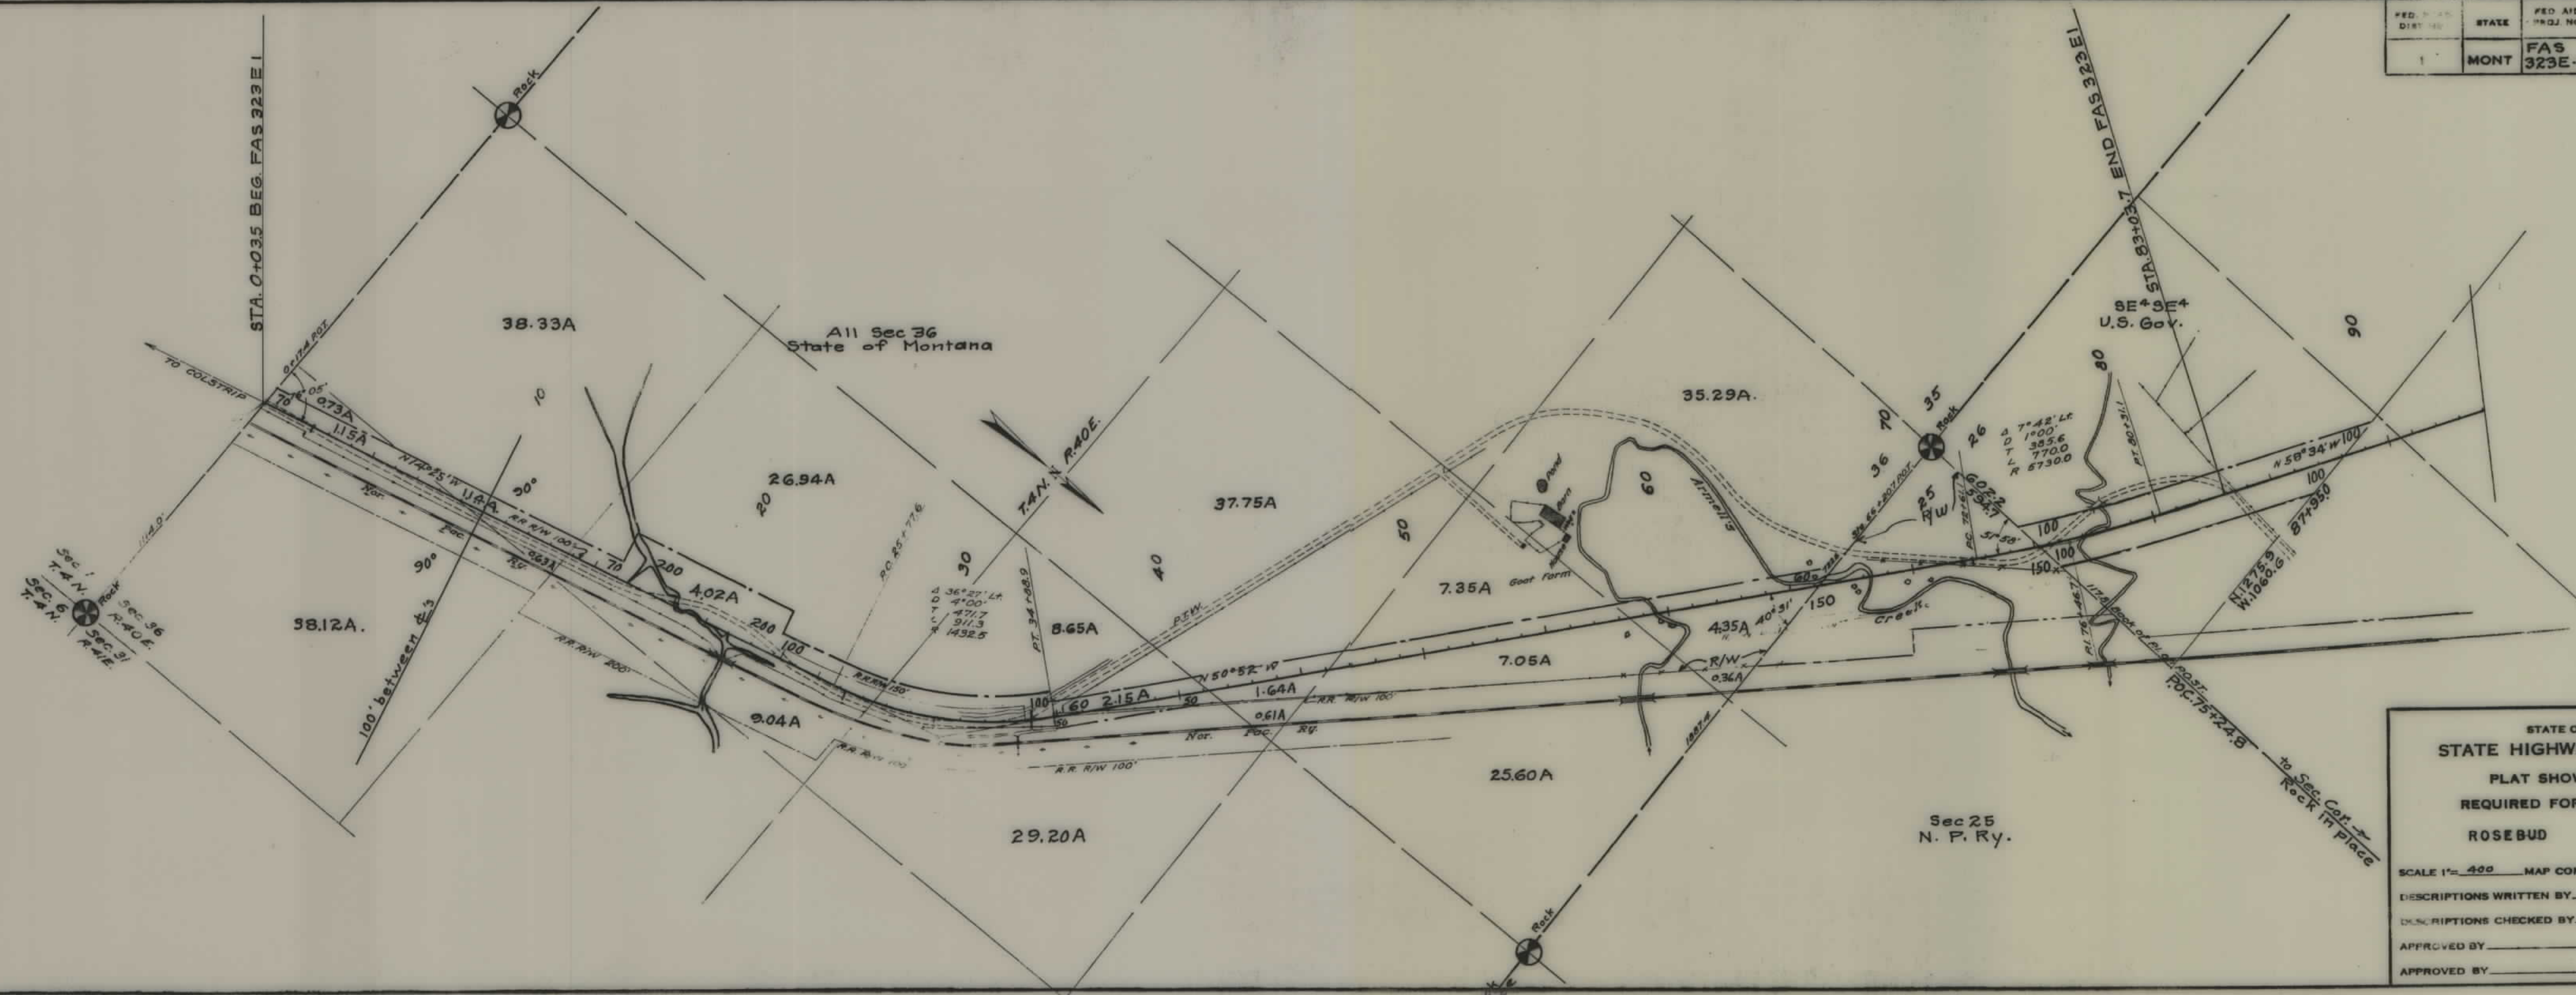

STATE OF MONTANA
STATE HIGHWAY COMMISSION
 PLAT SHOWING LAND
 REQUIRED FOR RIGHT OF WAY
 ROSEBUD COUNTY

SCALE 1"= 400' MAP COMPLETED Nov 1944
 DESCRIPTIONS WRITTEN BY JOP DATE 11-14-13
 DESCRIPTIONS CHECKED BY M.B. DATE "
 APPROVED BY _____ PLANS DEF
 APPROVED BY _____ R/W ENGINEER

FAS 323E(1) SHT 1 OF 1

5