



PLANS
NOT
TO
SCALE

MISSOURI RIVER

FAS				
DIST. NO.	STATE	FED. AID PROJ. NO.	SHEET NO.	TOTAL SHEETS
1	MONT.	329-A	3	7



DIST. NO	STATE	FED. AID PROJ. NO.	SHEET NO	TOT. SHEET
1	MONT.	329-A	4	7

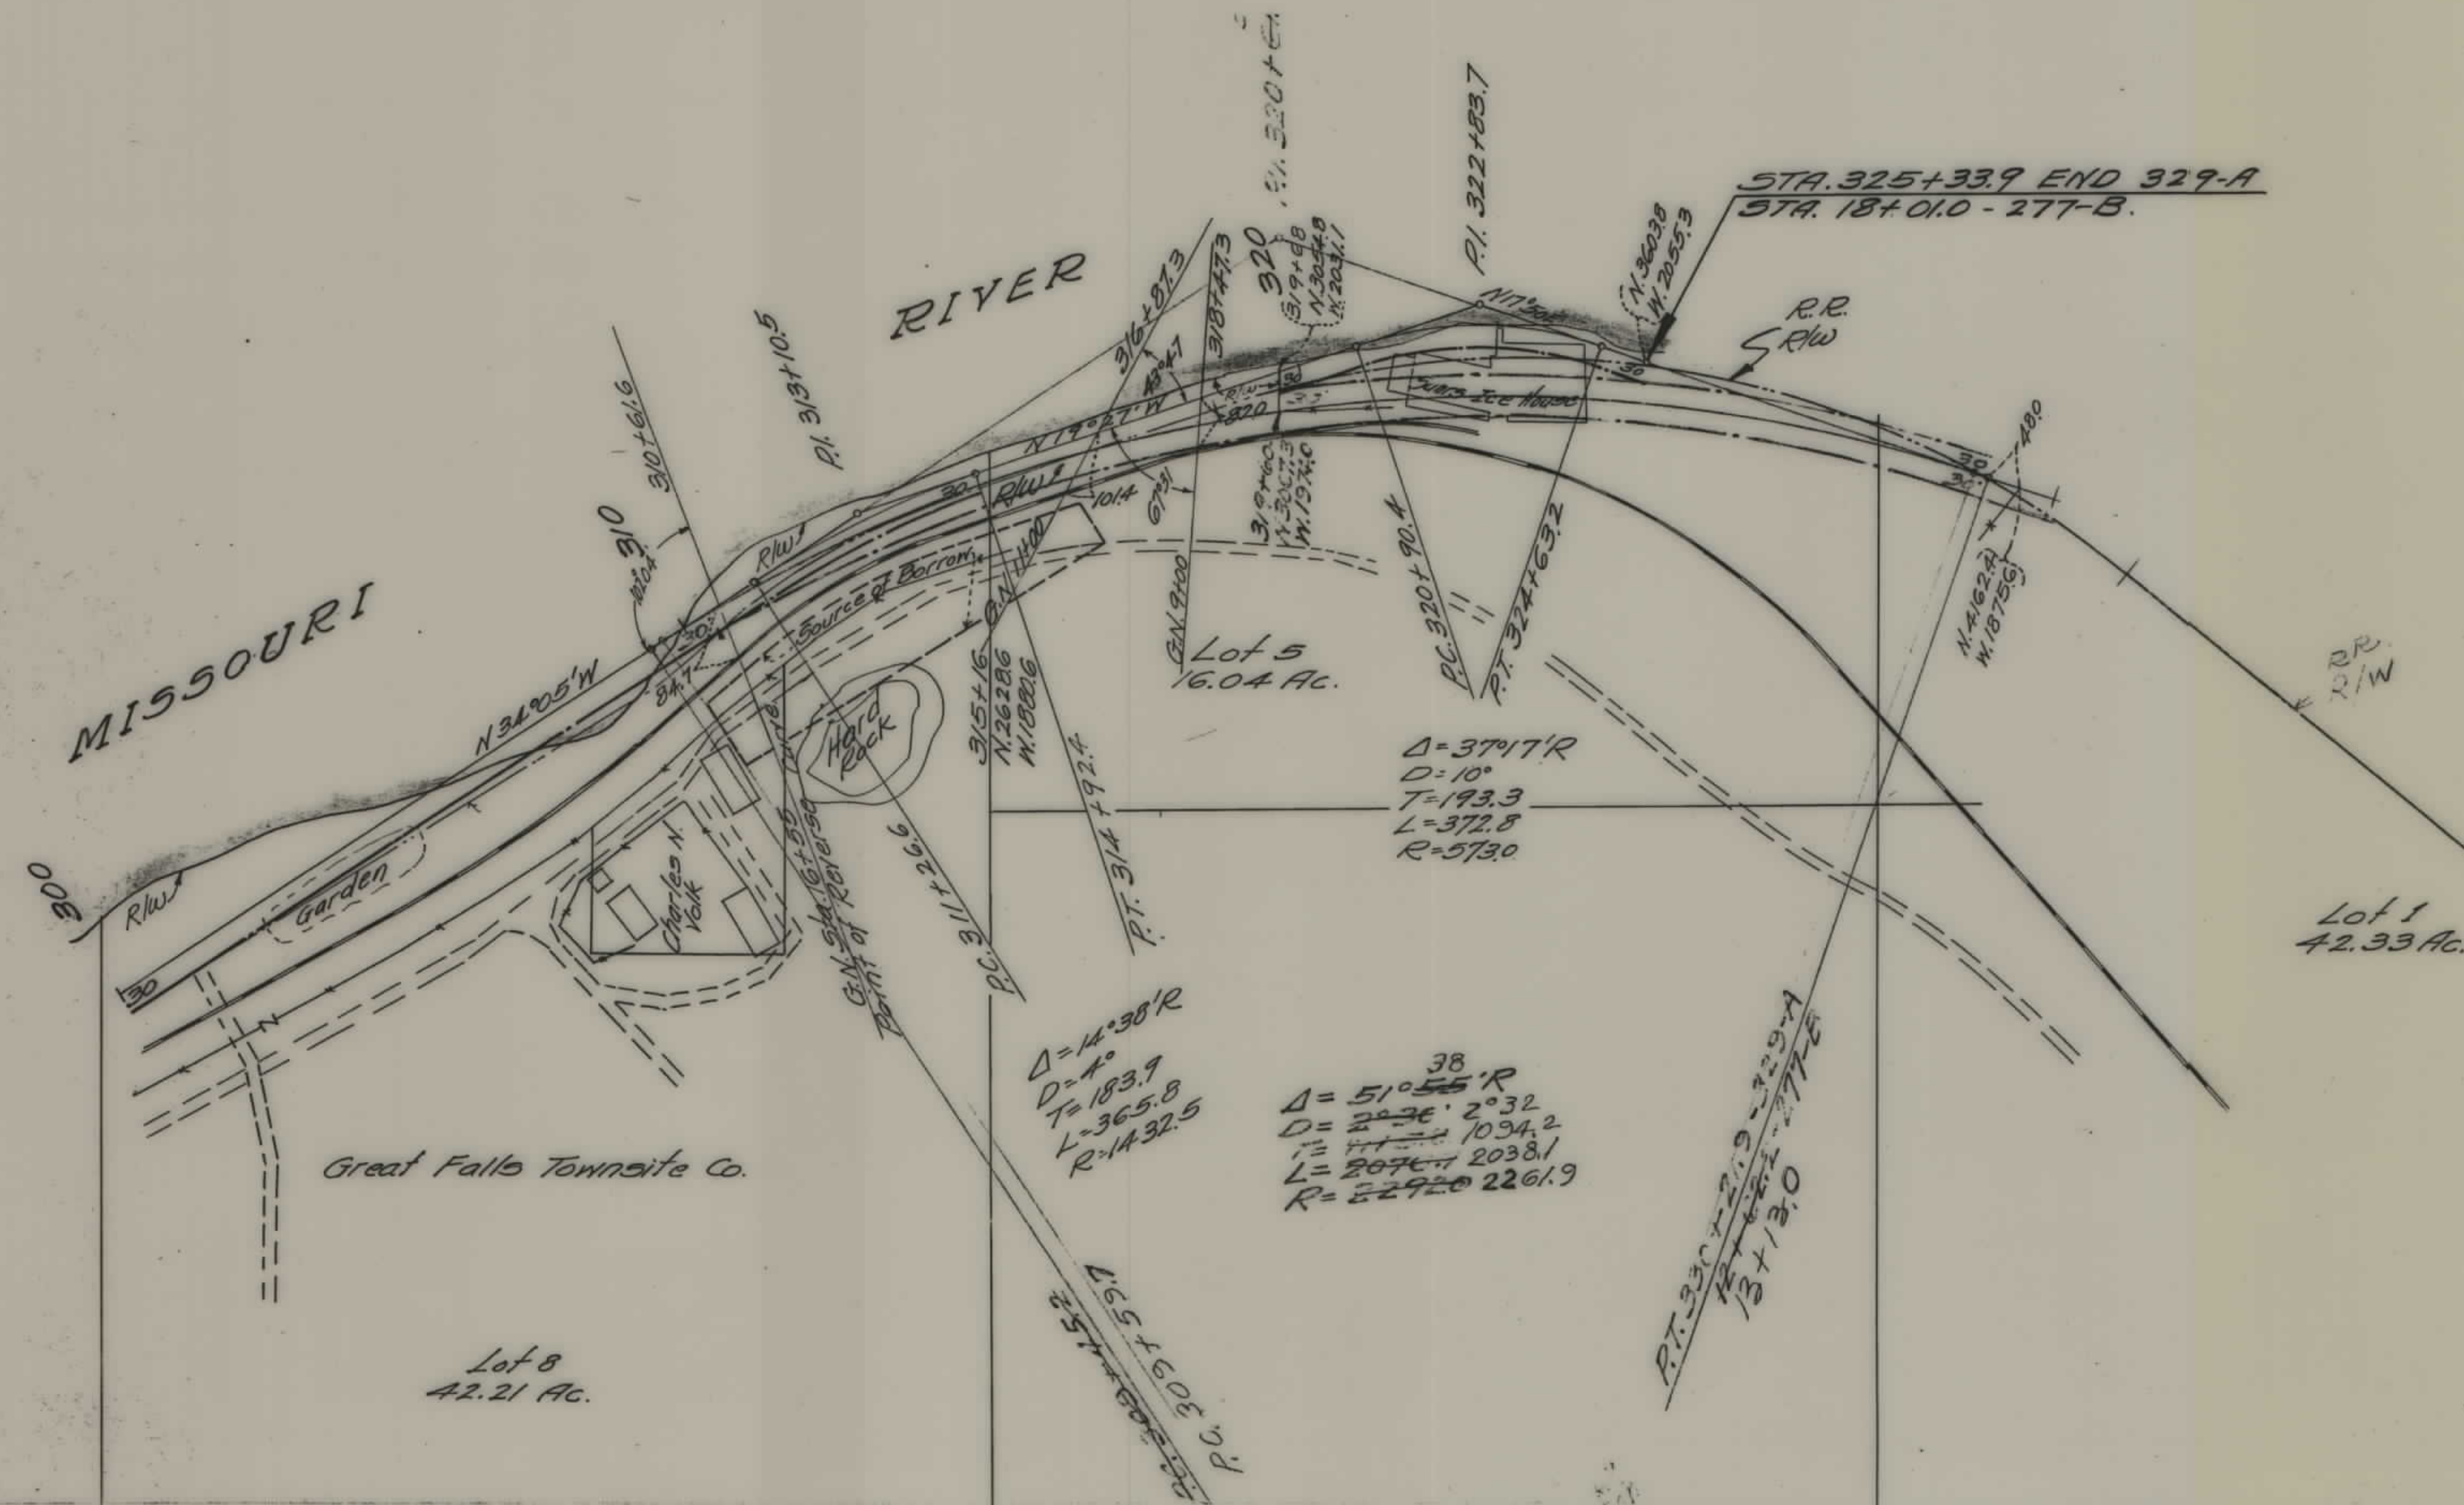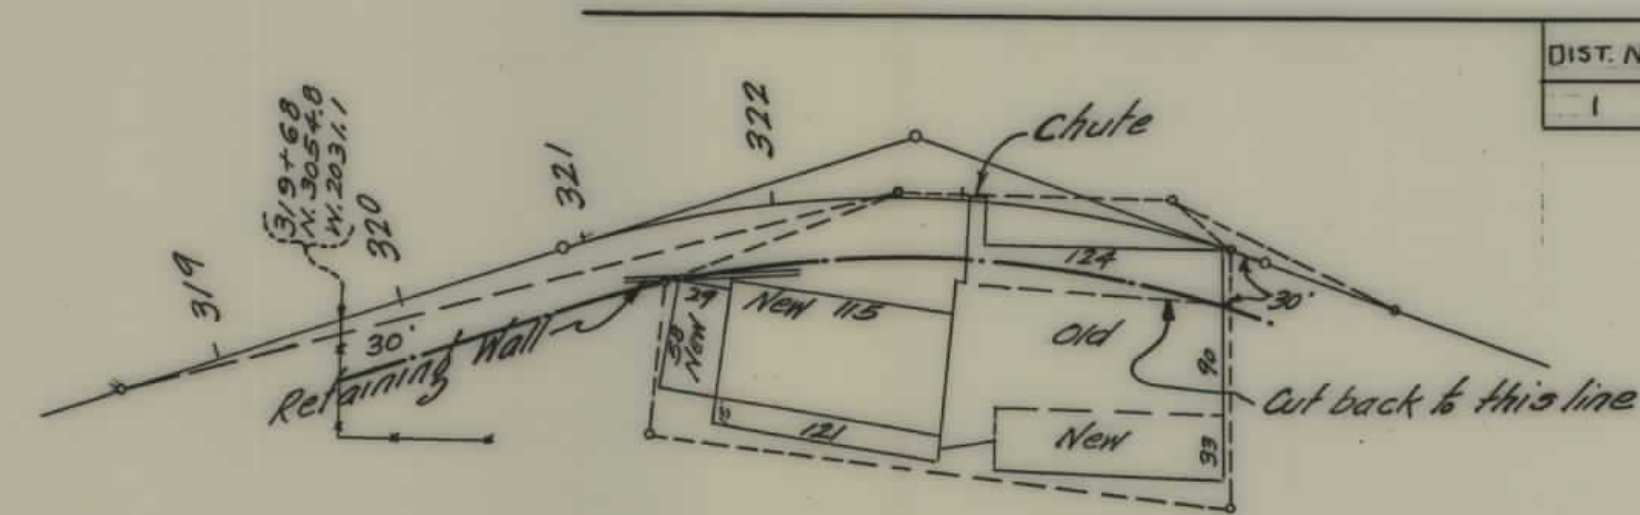


SEC. 14

SEC. 11

CASCADE COUNTY
SCALE 1" = 200' 2-15-35

STATE OF MONTANA

FAS					
FED. ROAD DIST. NO.	STATE	FED. AID PROJ. NO.	FISCAL YEAR	SHEET NO.	TOTAL SHEETS
1	MONT.	329-A		5	7

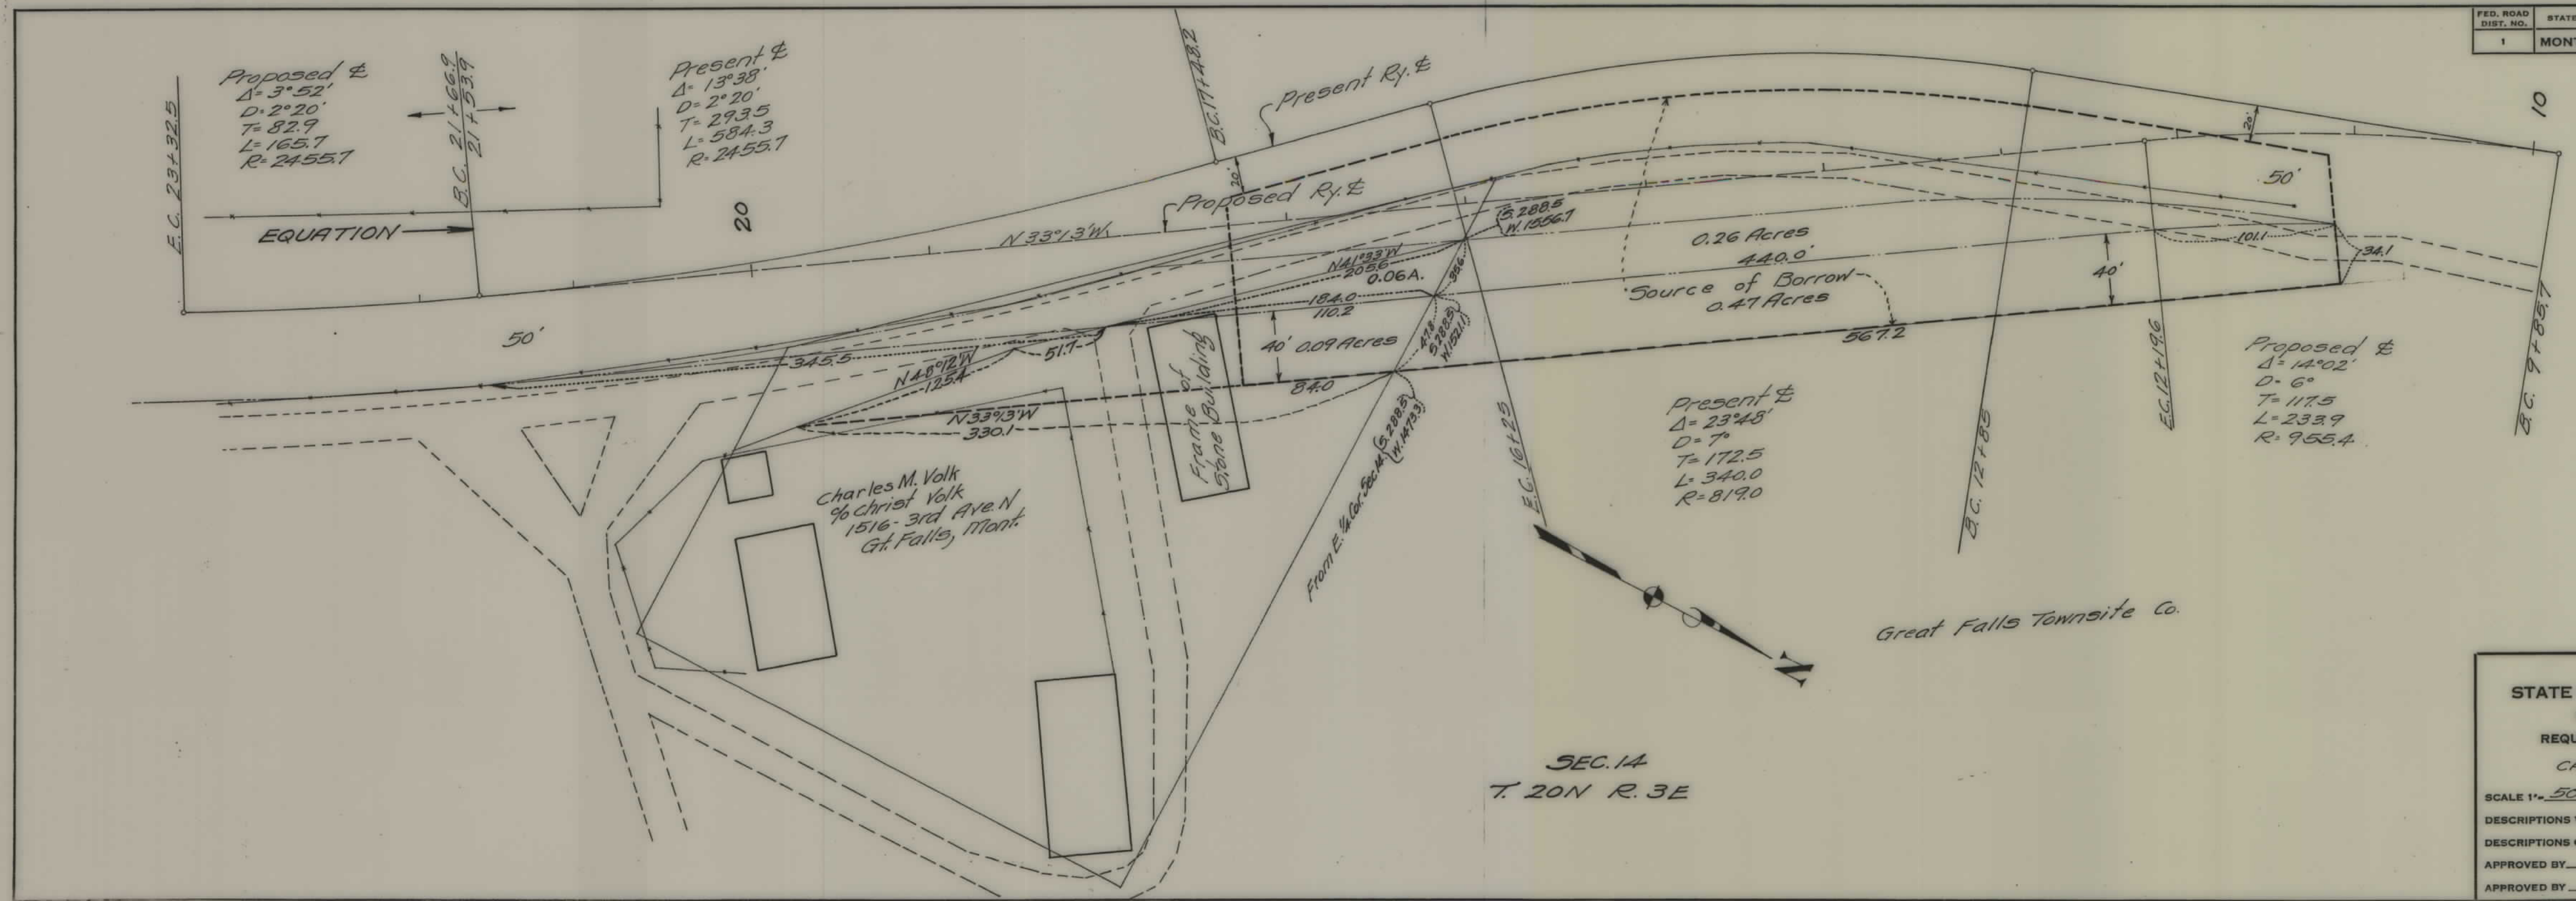

SEC. 14
 T. 20N R. 3E

STATE OF MONTANA
STATE HIGHWAY COMMISSION
 PLAT SHOWING LAND
 REQUIRED FOR RIGHT OF WAY
 CASCADE COUNTY

SCALE 1" = 50' MAP COMPLETED 3-21-35
 DESCRIPTIONS WRITTEN BY E.O.P. DATE 3-22-35
 DESCRIPTIONS CHECKED BY _____ DATE _____
 APPROVED BY _____ PLANS DEPT.
 APPROVED BY _____ R/W ENGINEER

Ry Data
 $\Delta = 3^\circ 52' L$
 $D = 2^\circ 20'$
 $T = 82.9$
 $L = 165.7$
 $R = 2455.7$

Ry Data Proj.
 $\Delta = 1^\circ 01'$
 $D = 2^\circ 20'$
 $T = 88.2$
 $L = 176.4$
 $R = 2455.7$

F.C. 23+32.5
 B.C. 21+53.9
 21+66.2

Chas. M. Volk
 90 Christ. Volk
 1516 3rd Ave. N.
 Gt. Falls, Mont.

Lot 8
 Gt. Falls Townsite Co.

$\Delta = 14^\circ 38' R$
 $D = 4^\circ$
 $T = 183.9$
 $L = 365.8$
 $R = 1432.5$

Ry Data Proj.
 $\Delta = 8^\circ 05'$
 $D = 4^\circ 58'$
 $T = 96.8$
 $L = 163.26$
 $R = 1159.7$

Hwy.
 $\Delta = 51^\circ 38' R$
 $D = 2^\circ 30'$
 $T = 141.8$
 $L = 267.67$
 $R = 2292.0$

$\Delta = 37^\circ 17' R$
 $D = 10^\circ$
 $T = 193.3$
 $L = 372.8$
 $R = 573.0$

$\Delta = 21^\circ 12' L$
 $D = 6^\circ$
 $T = 178.7$
 $L = 357.3$
 $R = 955.0$


FAS					
FED. ROAD DIST. NO.	STATE	FED. AID PROJ. NO.	FISCAL YEAR	SHEET NO.	TOTAL SHEETS
8	Mont	329A		6	7

STA. 325+33.9 END. 329.8
 STA. 18+01.0-277-B

STATE OF MONT.
 STATE HIGHWAY
 PLAT SHOWING
 REQUIRED FOR F
 CASCADE
 SCALE 1" = 100' MAP COMPLETED
 DESCRIPTIONS WRITTEN BY
 DESCRIPTIONS CHECKED BY

FAS

NO. ER-S-15(1)

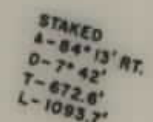

STATE OF MONTANA
STATE HIGHWAY COMMISSION
PLAT SHOWING LAND
REQUIRED FOR RIGHT OF WAY
CASCADE COUNTY

SCALE 1"= 100' MAP COMPLETED 1-8-49

DESCRIPTIONS WRITTEN BY _____ DATE _____

DESCRIPTIONS CHECKED BY _____ DATE _____

APPROVED BY _____ PLANS

APPROVED BY _____ R/W ENG