


PLANS
NOT
TO
SCALE

FED. ROAD DIST. NO.	STATE	FED. AID PROJ. NO.	FISCAL YEAR	SHEET NO.	TOT SHE
1	MONT.	332		2	4

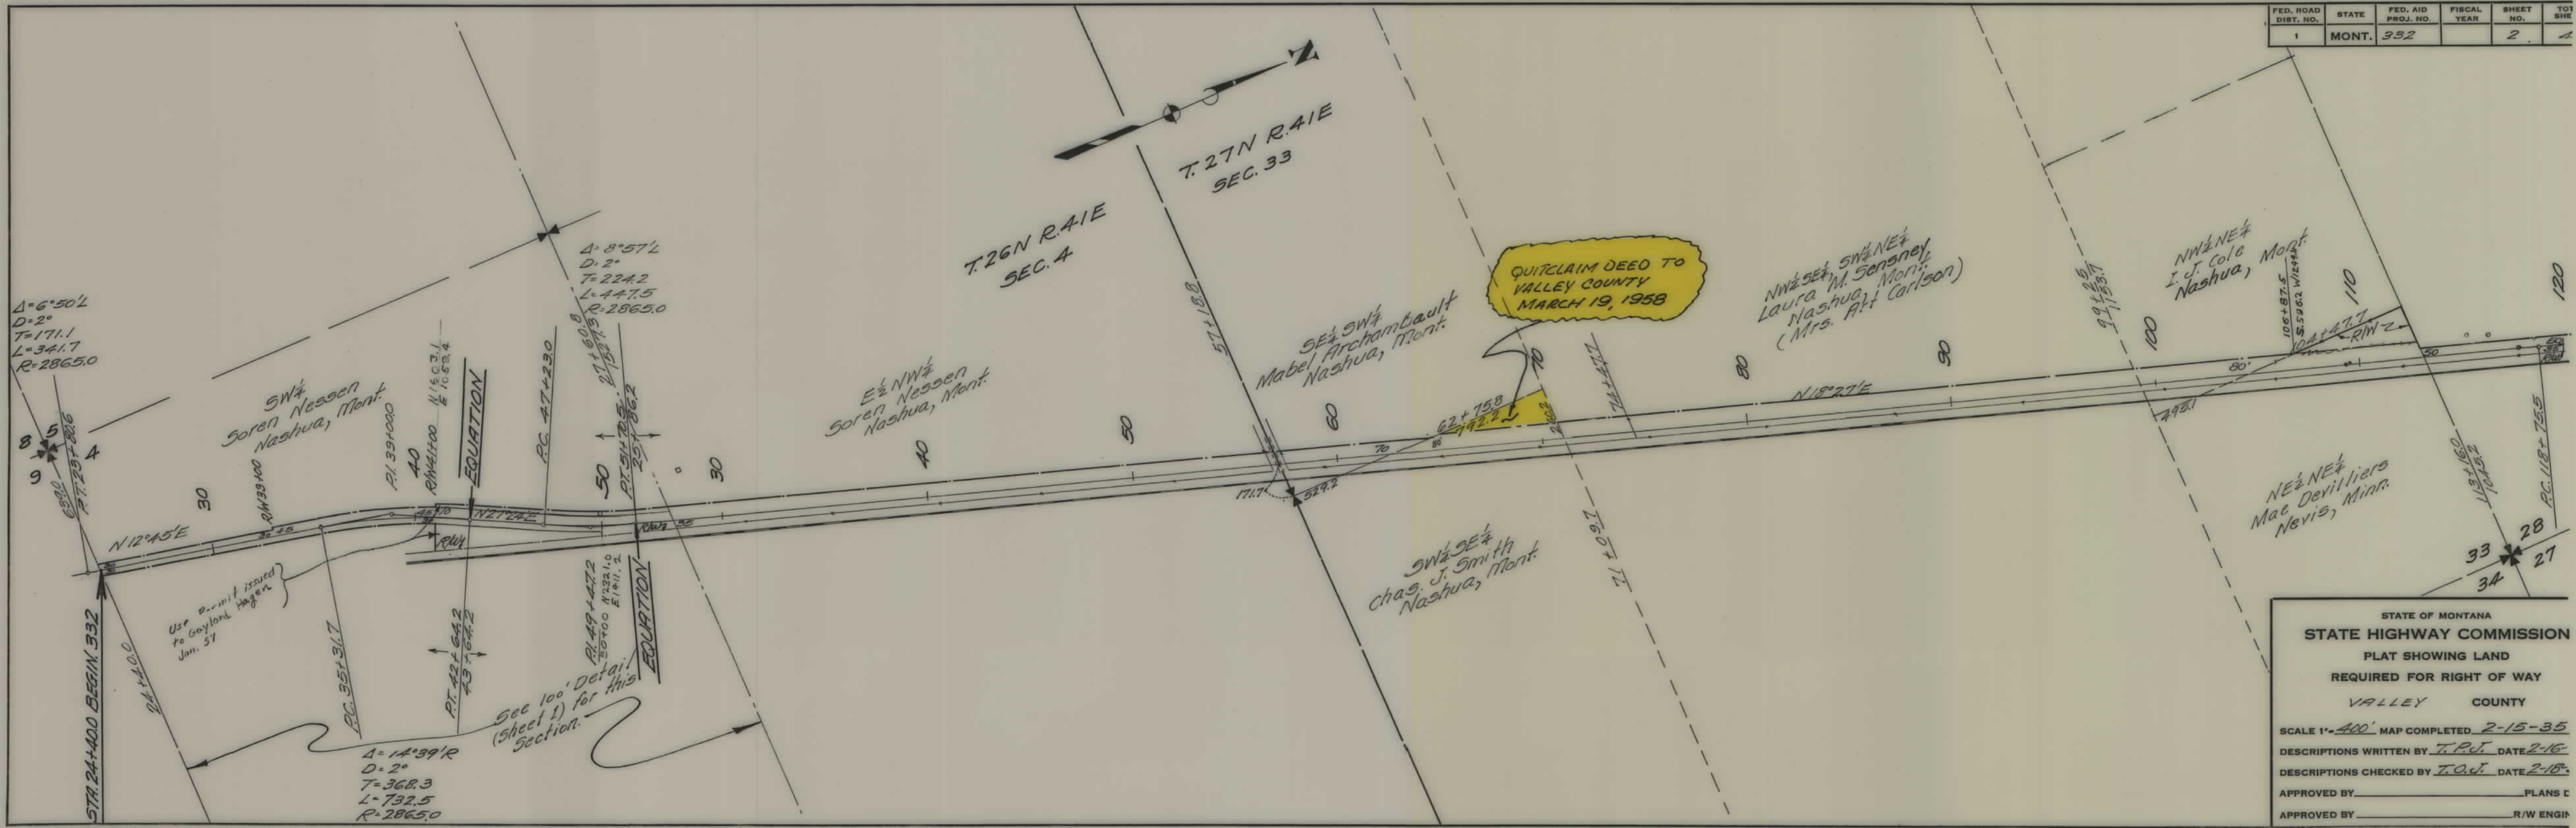


STATE OF MONTANA
STATE HIGHWAY COMMISSION
 PLAT SHOWING LAND
 REQUIRED FOR RIGHT OF WAY
 VALLEY COUNTY

SCALE 1" = 400' MAP COMPLETED 2-15-35
 DESCRIPTIONS WRITTEN BY T.P.J. DATE 2-16-
 DESCRIPTIONS CHECKED BY T.O.J. DATE 2-15-
 APPROVED BY _____ PLANS C
 APPROVED BY _____ R/W ENGR

FED. ROAD DIST. NO.	STATE	FED. AID PROJ. NO.	FISCAL YEAR	SHEET NO.	TO SHI
1	MONT.	332		3	4

PARTIAL DISCHARGE OF EASE.
DOC. NO. 146098 MRE
DATED: 01/03/2012

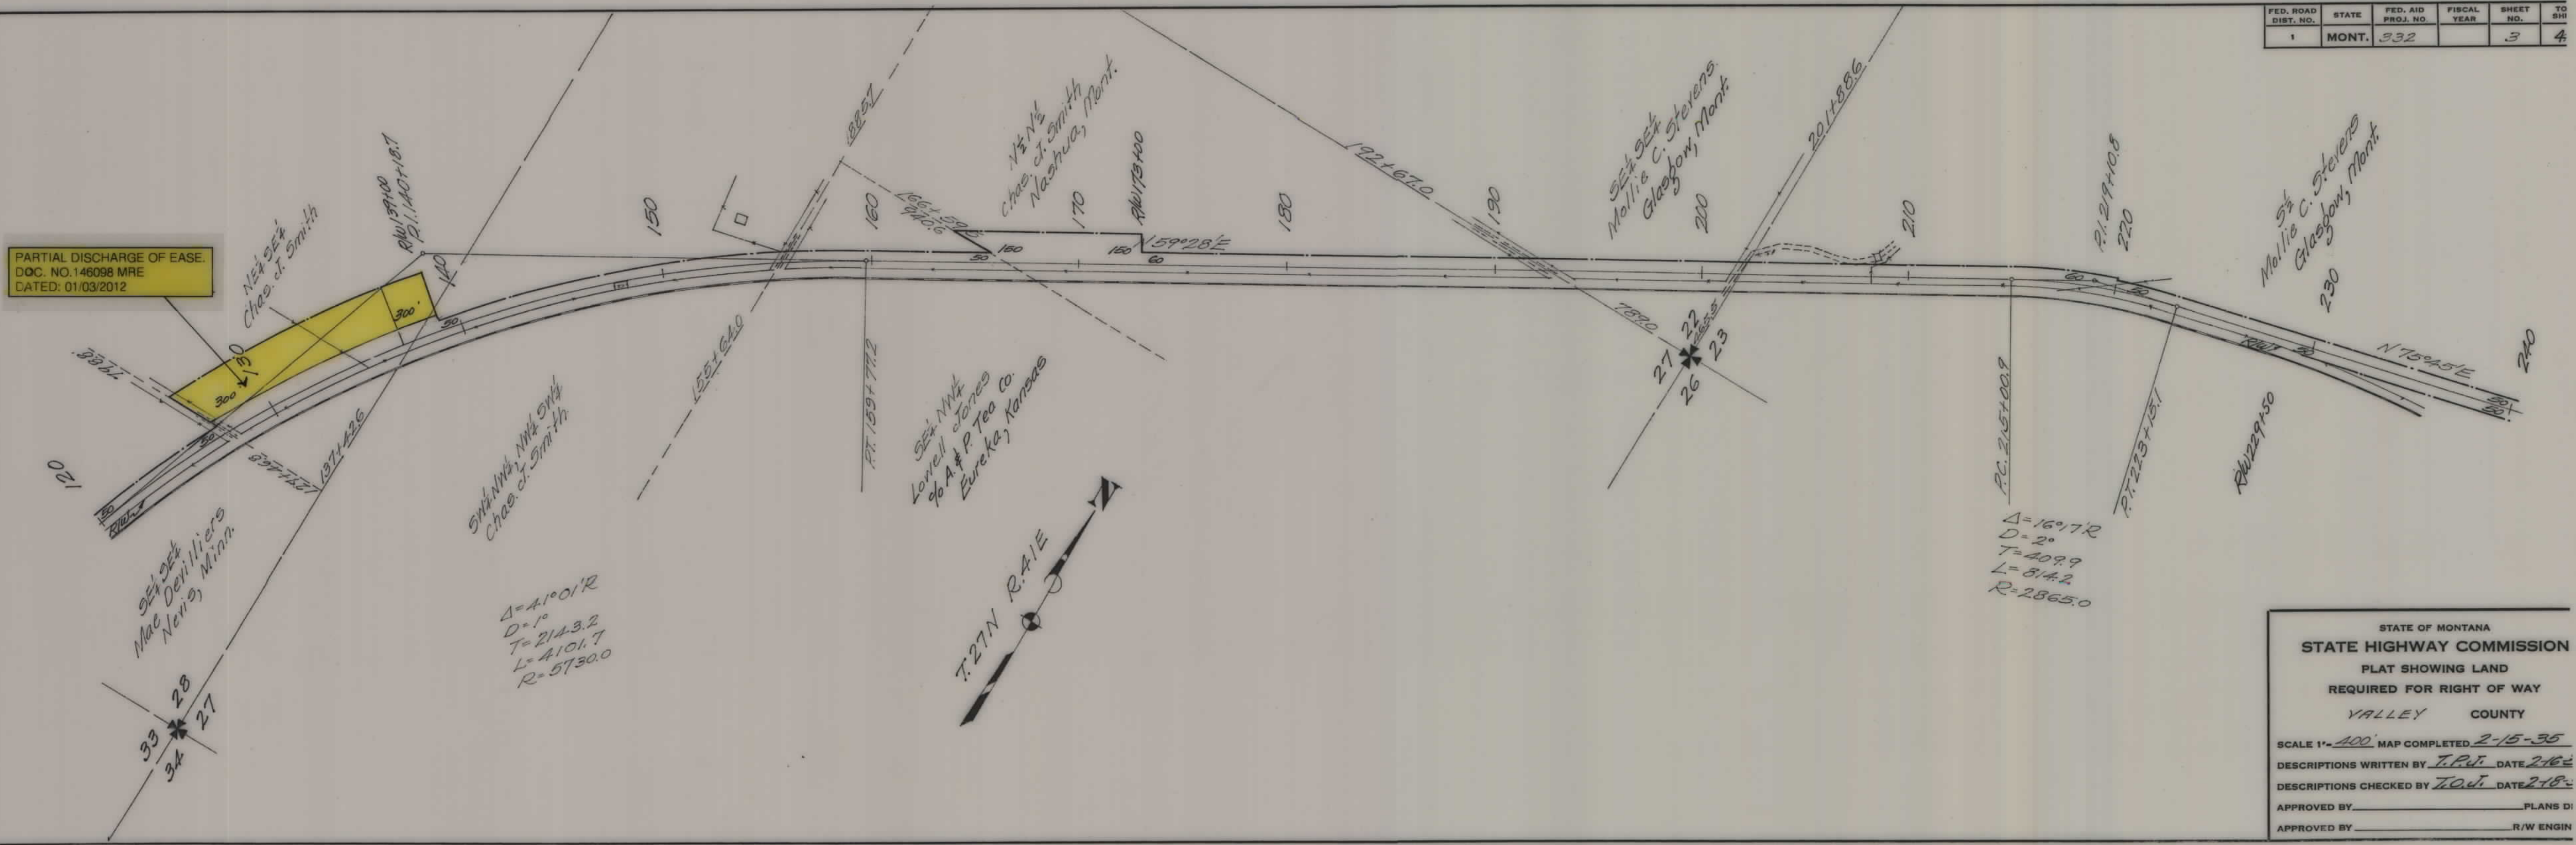

STATE OF MONTANA
STATE HIGHWAY COMMISSION
PLAT SHOWING LAND
REQUIRED FOR RIGHT OF WAY
VALLEY COUNTY
SCALE 1"=400' MAP COMPLETED 2-15-35
DESCRIPTIONS WRITTEN BY T.P.J. DATE 2-16-35
DESCRIPTIONS CHECKED BY T.O.W. DATE 2-18-35
APPROVED BY _____ PLANS BY _____
APPROVED BY _____ R/W ENGINEER _____

