

PLANS

NOT

TO

SCALE

REGION B STATE Montana
PROJECT 61-1(1) 5-334(1) 3334-01 1 8
SHEET 1 OF 24 SHEETS


N. FORK FLATHEAD RIVER HIGHWAY

U.S. DEPARTMENT OF COMMERCE
BUREAU OF PUBLIC ROADS


PLANS FOR PROPOSED
MONTANA FOREST HIGHWAY PROJECT 61-1(1)
NORTH FORK FLATHEAD RIVER HIGHWAY

LENGTH 2.612 MILES

CLASS 2
FLATHEAD NATIONAL FOREST
FLATHEAD COUNTY

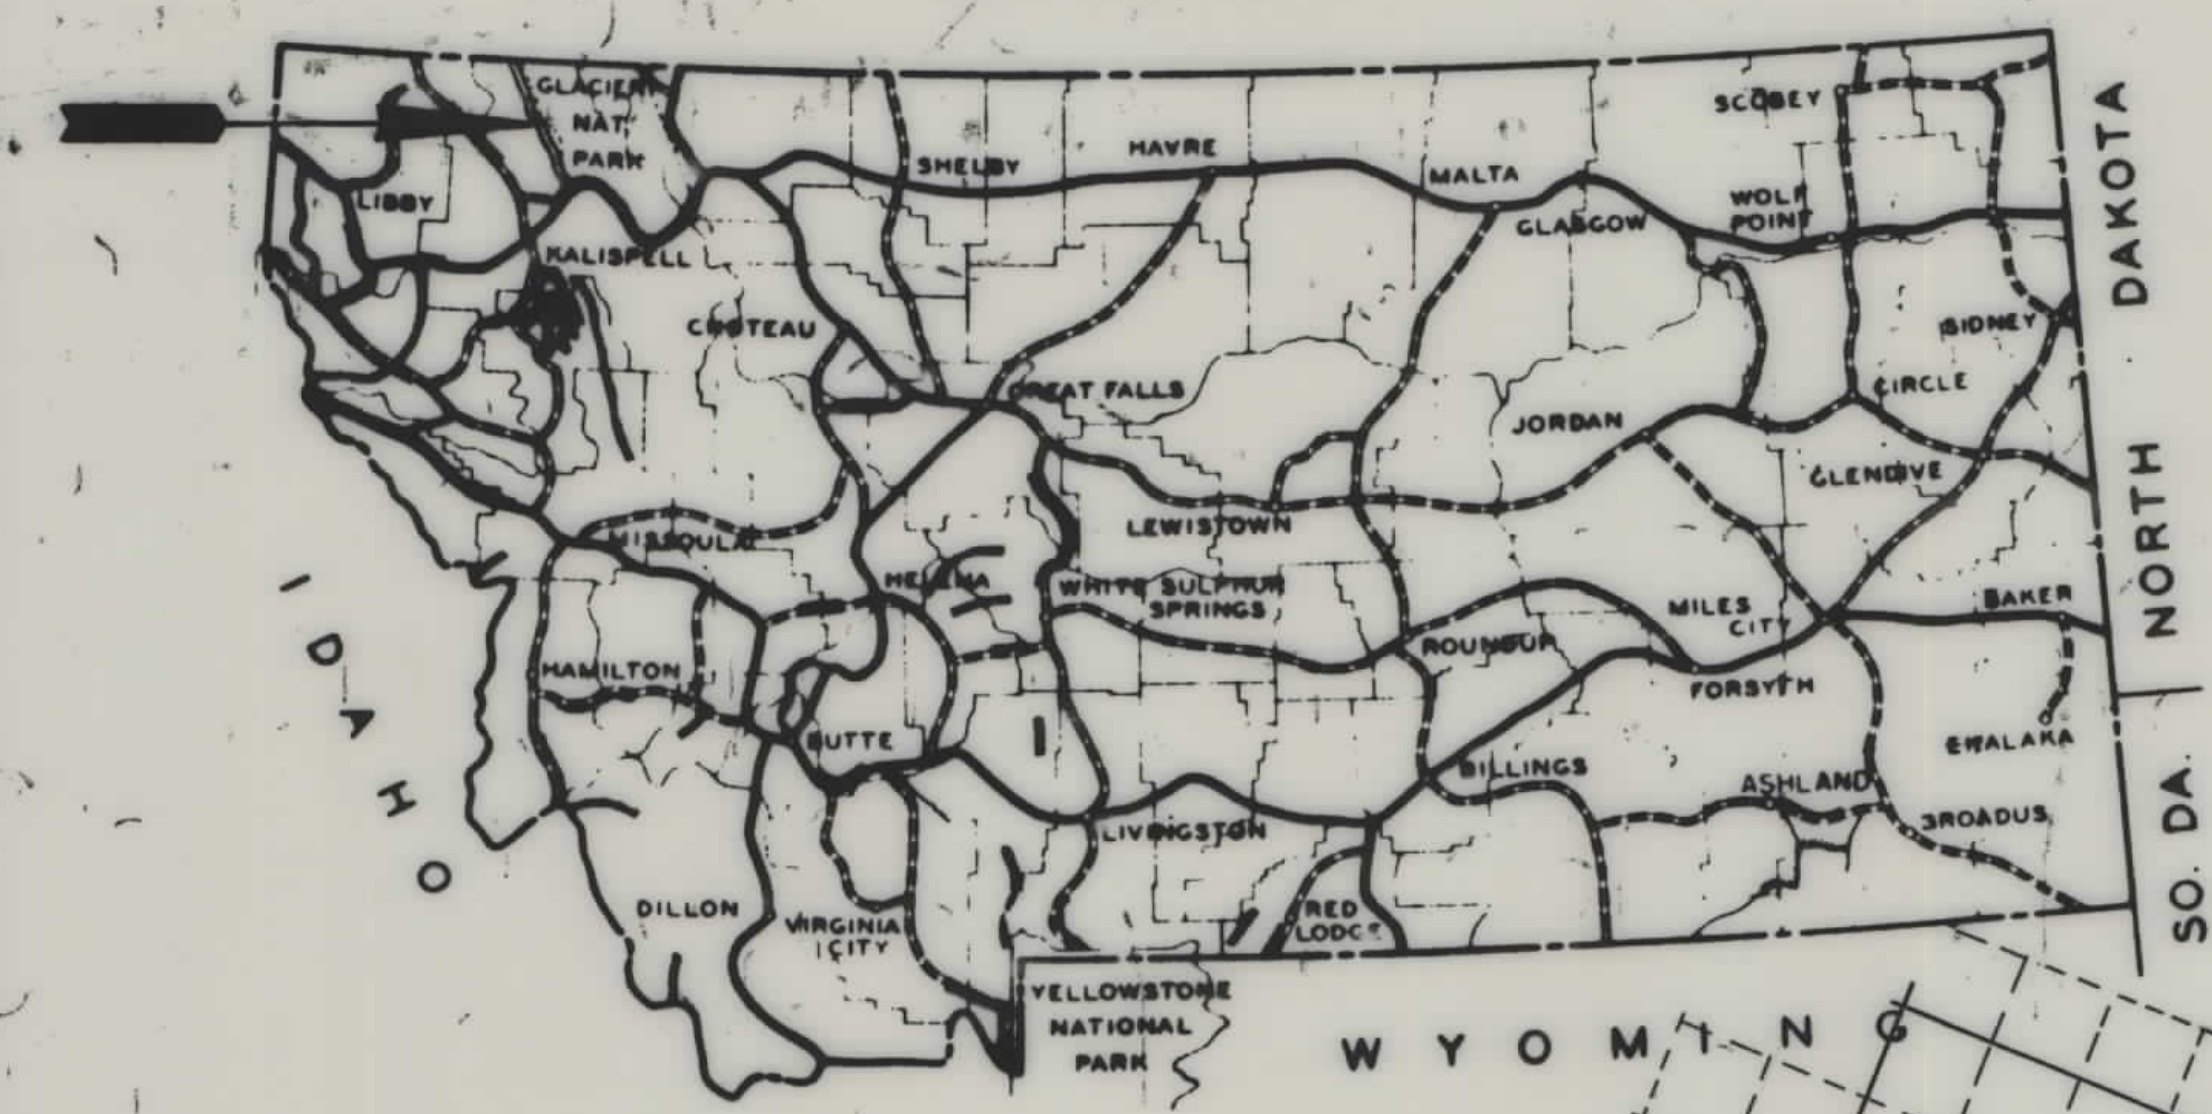

KEY MAP MONTANA

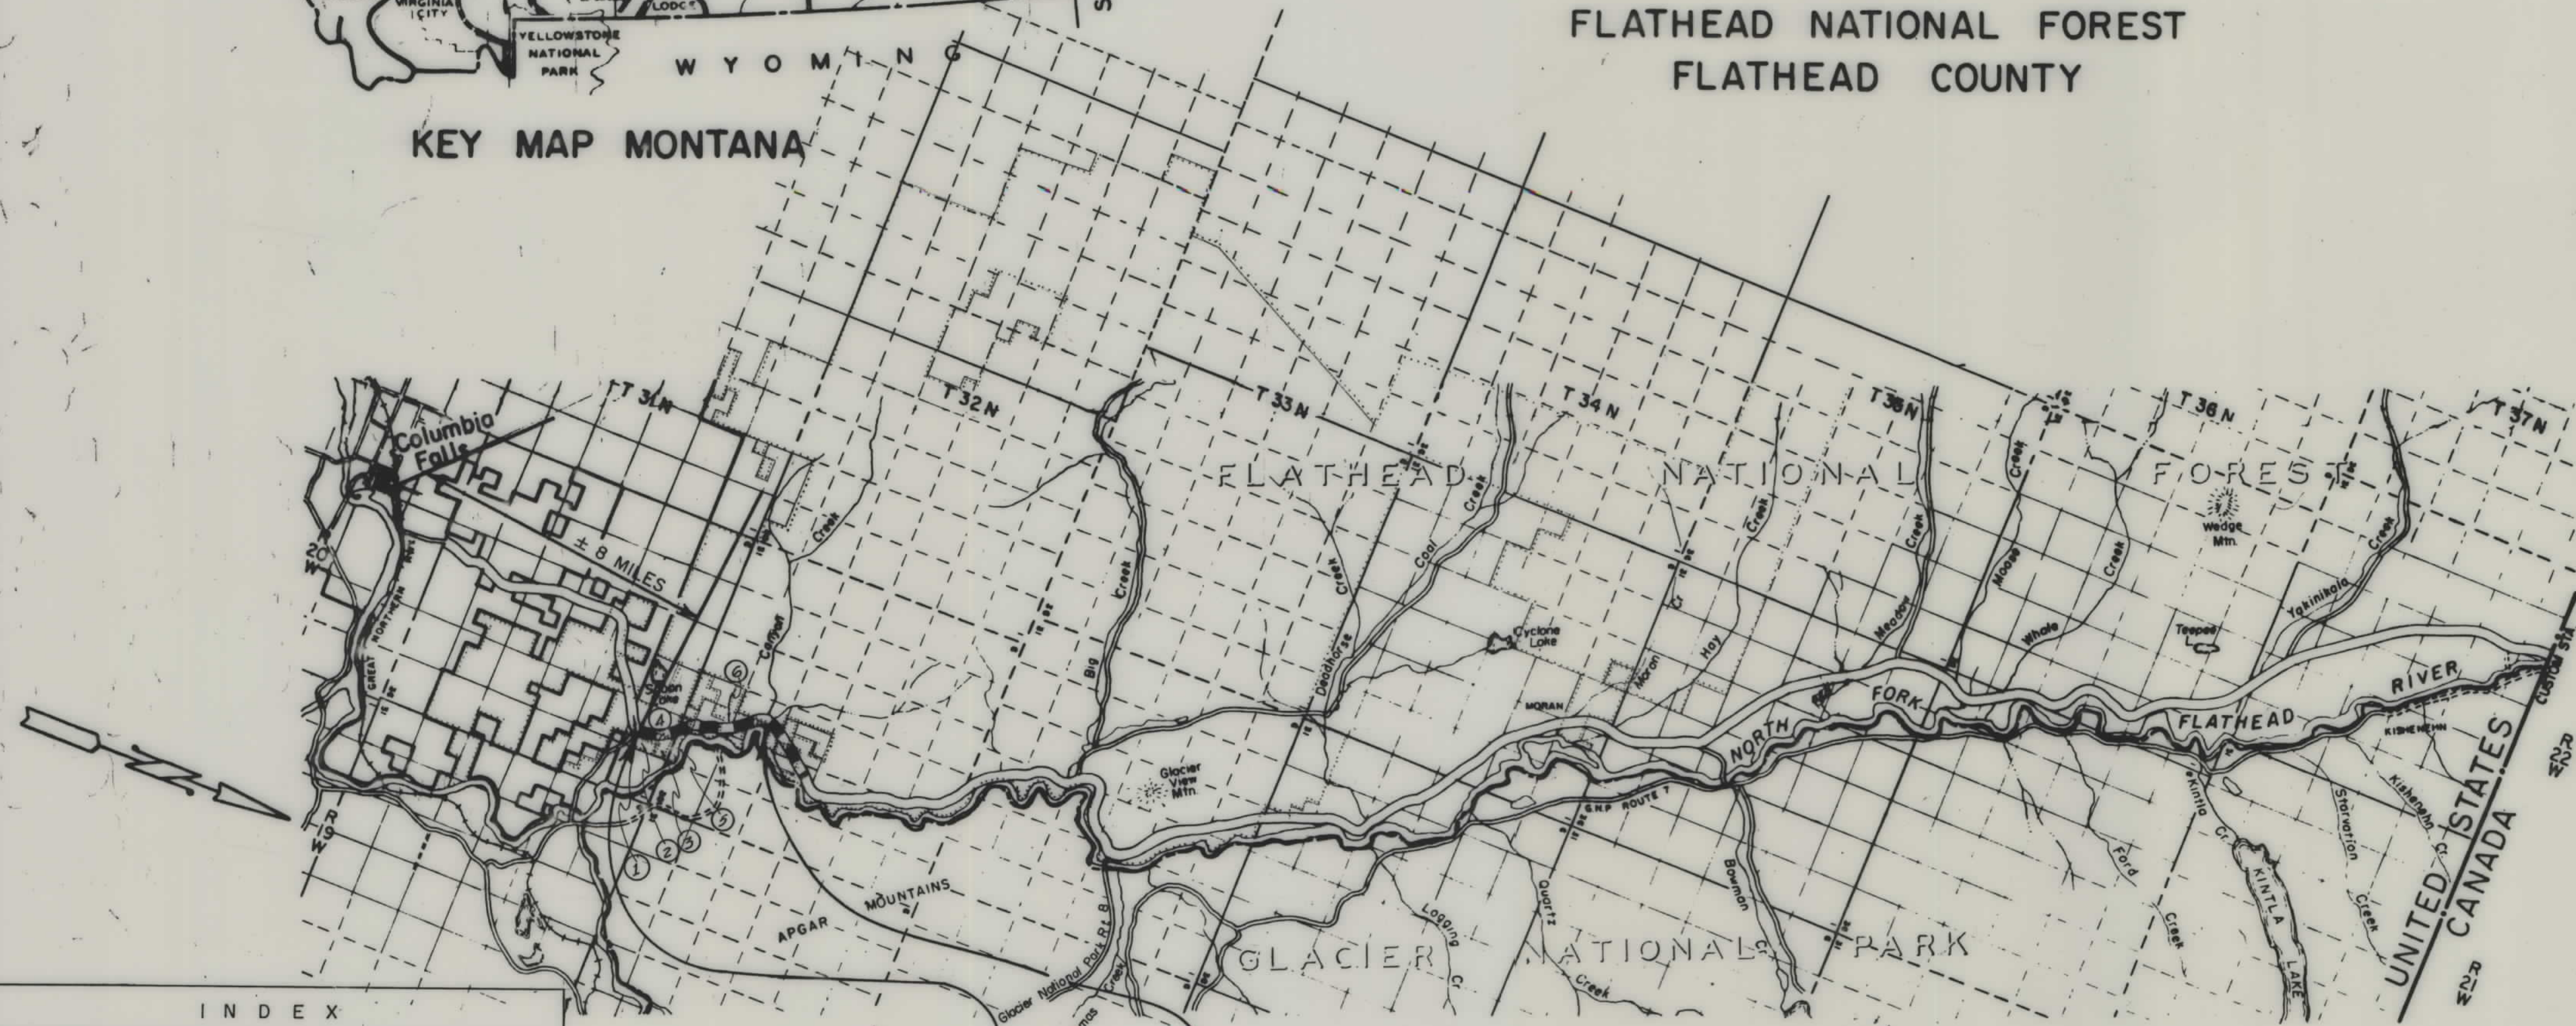

CONVENTIONAL SIGNS

PROPOSED RIGHT-OF-WAY LINE	---
EXISTING RIGHT-OF-WAY LINE	---
CENTERLINE (L) OR PROJECTED LINE	---
STK'D. CENTERLINE	---
PARCEL NUMBER	---
OWNERSHIP BOUNDARY	---
R/W LINE FENCED	---
FENCE LINE (SHOW TYPE)	---
SLOPE LIMIT - TOP OF CUT	---
SLOPE LIMIT - TOE OF FILL	---
STATE AND NATIONAL LINE	---
COUNTY LINE	---
TOWNSHIP LINE	---
FOREST OR PARK BOUNDARY	---
SECTION LINE	---
1/4 SECTION LINE	---
1/16 SECTION LINE	---
UNFENCED PROPERTY	---
GOVERNMENT MEANDER LINE	---
FOUND SECTION CORNERS	---
PROJECTED SECTION CORNERS	---
FOUND 1/4 CORNERS	---
PROJECTED 1/4 CORNERS	---
CENTER OF SECTION	---
EXISTING ROAD	---
RAILROAD (NAME)	---
EXISTING POWER POLES	---
RELOCATED POWER POLES	---
EXISTING TEL. OR TEL. POLES	---
RELOCATED TEL. OR TEL. POLES	---
EXISTING JOINT USE POWER & TEL. POLES	---
RELOCATED JOINT USE POWER & TEL. POLES	---
TEL. OR TEL. OR POWER POLES TO BE MOVED	---
EXISTING TOWER (STEEL)	---
RELOCATED TOWER (STEEL)	---
NEW PIPES	---
OLD PIPES IN PLACE	---
CHANNEL CHANGES	---
EXISTING GUARD RAIL	---
PROPOSED GUARD RAIL	---
MATERIALS TEST HOLE & NUMBER	---
STREAMS WITH BRIDGE	---
INTERMITTENT STREAMS	---
TRIANGULATION STATION "P" LINE POINT	---


Design Classification

A.D.T. 1965 - 82
A.D.T. 1985 - 225
D.M.V. 60 %
D 55 %
T 35 %
V

INDEX

PARCEL NO.	OWNERSHIPS	SHEET NO.
1	U.S. FOREST SERVICE	283
2	CLARENCE C. & ISABEL B. ROSE	283
3	KENNETH & DELORES ODEGARD	283
4	U.S. FOREST SERVICE	384
5	AMERICAN TIMBER CO.	384
6	J. NEIL LUMBER CO.	4586
6-A	" " "	"

LEGEND

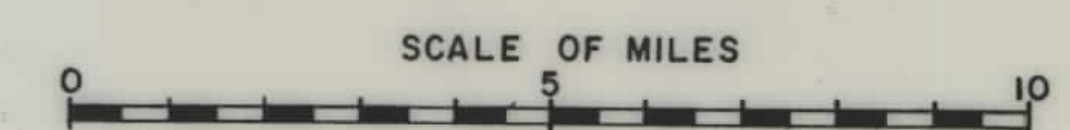

MAP TRANS. TO R/W
STATE APPROVAL 1-8-68, 2-14-68, 7/30/70

REGION NO. 8

STATE HIGHWAY COMMISSION OF MONTANA

APPROVED: Jan - 5 1968

Lewis M. Chittim
STATE HIGHWAY ENGINEER

U.S. DEPARTMENT OF TRANSPORTATION
FEDERAL HIGHWAY ADMINISTRATION
BUREAU OF PUBLIC ROADS

APPROVED: _____

DIVISION ENGINEER _____ DATE _____

STATE OF MONTANA
REGISTERED
No. 174ES
LEWIS M. CHITTIM
CIVIL ENGINEER
AND
LAND SURVEYOR

OWNERSHIPS							
PARCEL	NAME	ADDRESS	TOTAL AREA	GROSS TAKING	LT-REMAINDER-RT	P.T.W. ACREAGE	NET TAKE ACREAGE
1.	U.S.A. (FOREST SERVICE)			5.83 AC		2.29 AC	3.54 AC
2.	CLARENCE C. & ISABEL B. ROSE	COLUMBIA FALLS	80.00 AC	0.47 "	79.53 AC	0.11 "	0.36 "
3.	KENNETH & DELORES ODEGARD	RTE #4 KALISPELL, MONT.	119.85 "	8.68 "	25.30 AC 85.87 AC	2.40 "	6.28 "

FED. ROAD DIST. NO.	STATE	FED. AID PROJECT NUMBERS		STATE NO.	SHEET NO.	TOTAL SHEETS
		CONST. NO.	R/W NO.			
			S-334(1)	3334-01	2	8

SW⁴SE⁴SEC. 2

①

NW⁴SE⁴SEC. 2

①

SW⁴NE⁴SEC. 2

③

FLATHEAD

NATIONAL

FOREST

NOTE:

Required removal of utilities will be performed by others

LEGEND


- Telephone Line On Poles
- *— Telephone Line On Trees

$$\begin{aligned} \Delta &= 52^{\circ}17' \\ T_s &= 1088.29 \\ \Delta_1 &= 43^{\circ}17' \\ D &= 3^{\circ}C.L. \\ R &= 1909.86 \\ L &= 1442.78 \end{aligned}$$

W1/2SE1/4 Sec 2
U.S. Government
F.S.

THE ALIGNMENT AND GRADE AS HEREON SHOWN ARE SUBJECT TO ADJUSTMENT

PLAN	DATE
SURVEYED	
ALIGNED	
CHECKED	
RT OF WAY	
NOTE BOOK	
NO.	

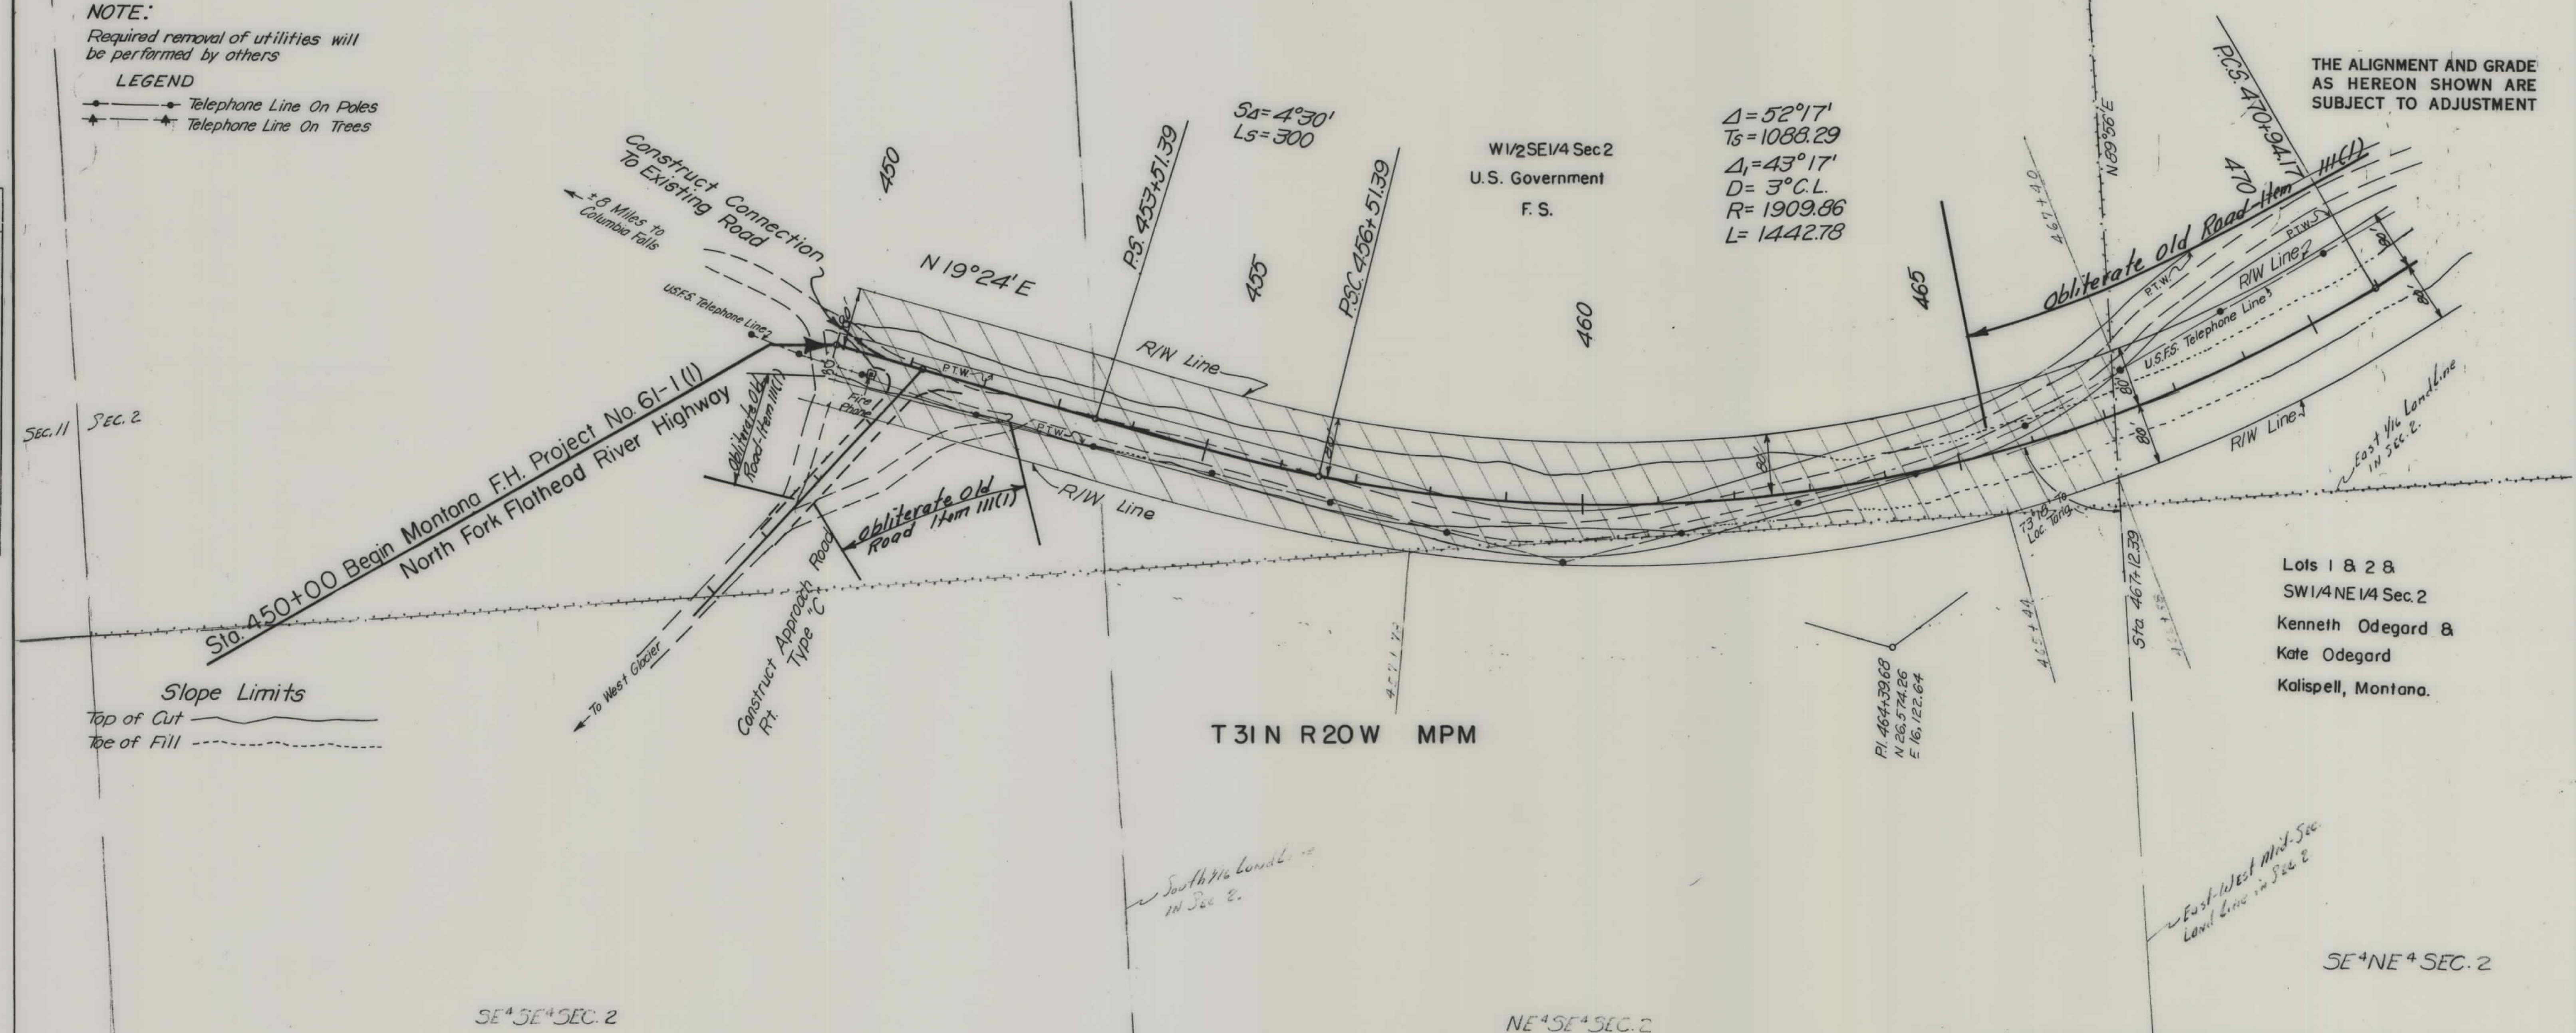


Lots 1 & 2 & 8
SW1/4NE1/4 Sec. 2
Kenneth Odegard &
Kate Odegard
Kalispell, Montana.

SLOPE LIMITS		STATE OF MONTANA	
TOP OF CUT	-----	STATE HIGHWAY COMMISSION LAND REQUIRED FOR RIGHT OF WAY FLATHEAD COUNTY	
TOE OF FILL	-----		
MAP TRANS. TO R/W	-----		
MAP REVISED	-----		
STATE	-----	APPROVAL 1-8-68	

OWNERSHIPS						
PARCEL	NAME	ADDRESS	TOTAL AREA	GROSS TAKING	LT-REMAINDER-RT	NET TAKE ACREAGE
6	J. NEILS LUMBER CO.	LIBBY, MONT.	675.65 AC	34.22 AC		24.66 AC
						9.56 AC

FED. ROAD DIST. NO.	STATE	FED. AID PROJECT NUMBERS	STATE NO.	SHEET NO.	TOTAL SHEETS
		CONST. NO.	R/W NO.		
			S-334 (I)	3334-01	5
					8


PLAN	DATE
SURVEYED	
PLOTTED	
CHECKED	
BY	
NO	

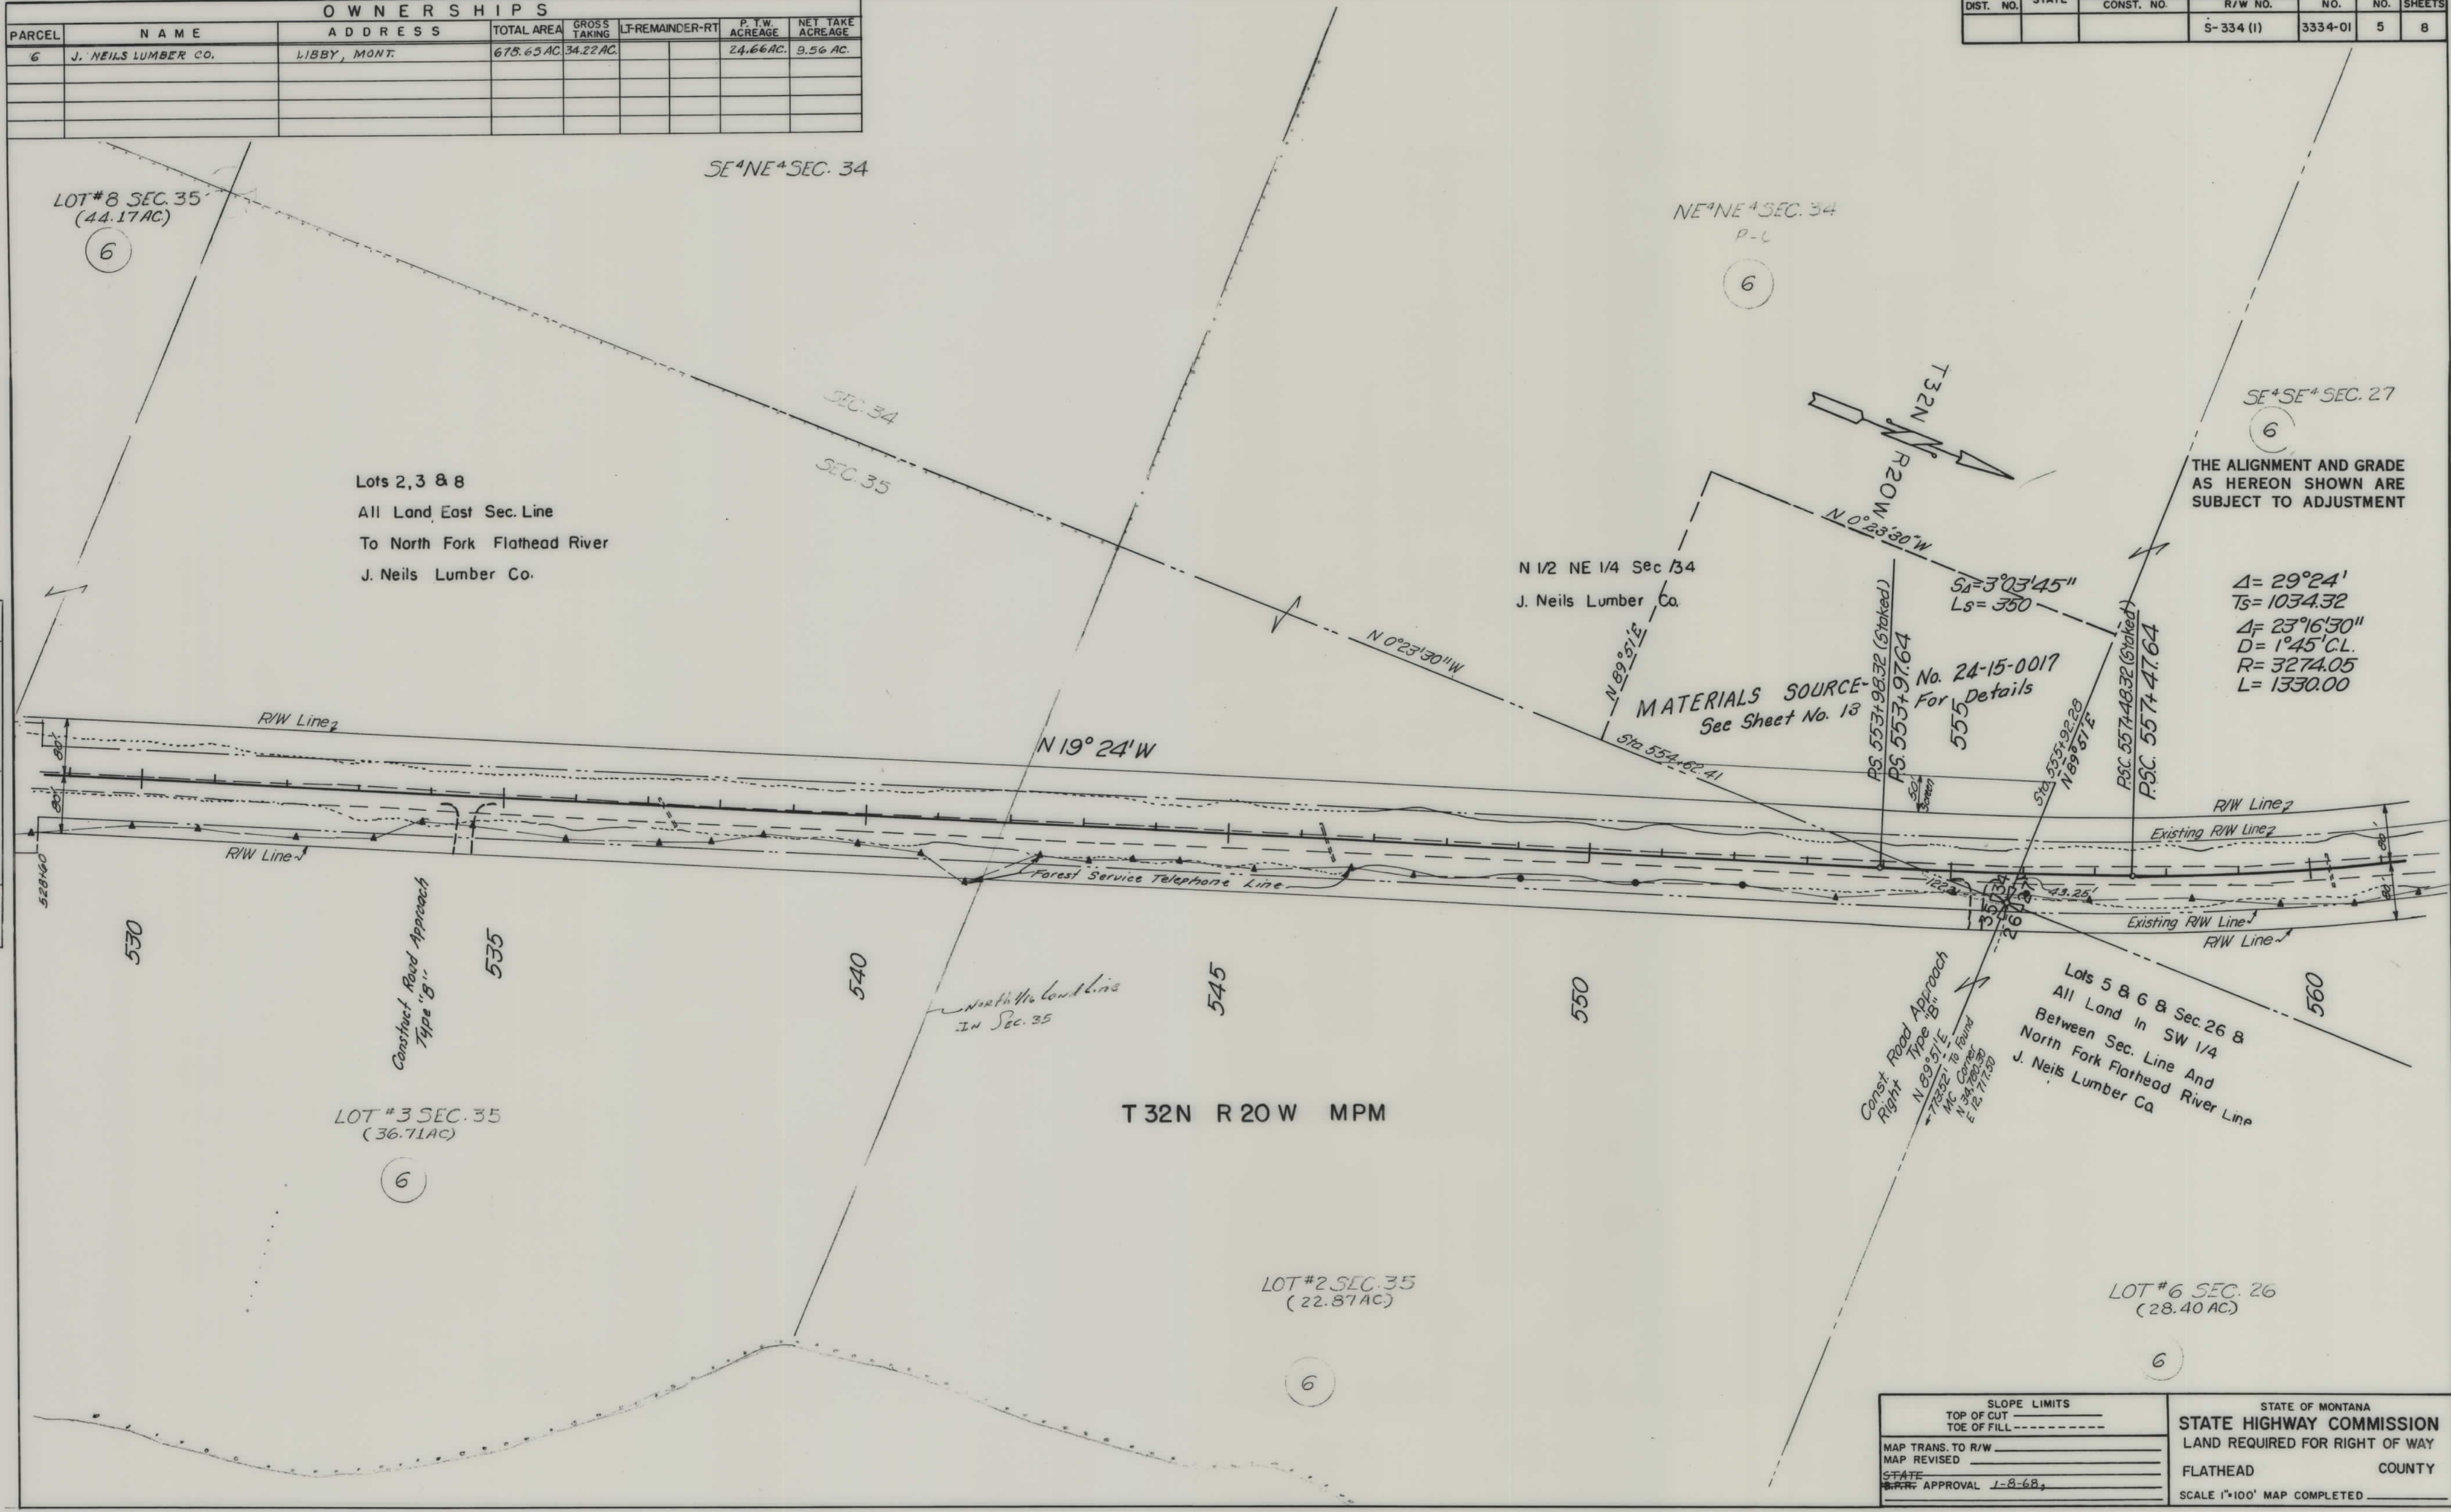

OWNERSHIPS						
PARCEL	NAME	ADDRESS	TOTAL AREA	CROSS TAKING	LT-REMAINDER-RT	NET TAKE ACREAGE
6	J. NEILS LUMBER CO.	LIBBY, MONT.	678.65AC.	34.22AC.		2466AC.
						3.56AC.

FED. ROAD DIST. NO.	STATE	FED. AID PROJECT NUMBERS		STATE NO.	SHEET NO.	TOTAL SHEETS
		CONST. NO.	R/W NO.			
			S-334 (I)	3334-01	7	8

PLAN	DATE	BY
SURVEYED		
ALIGNED		
CHECKED		
RT OF WAY		
NO		

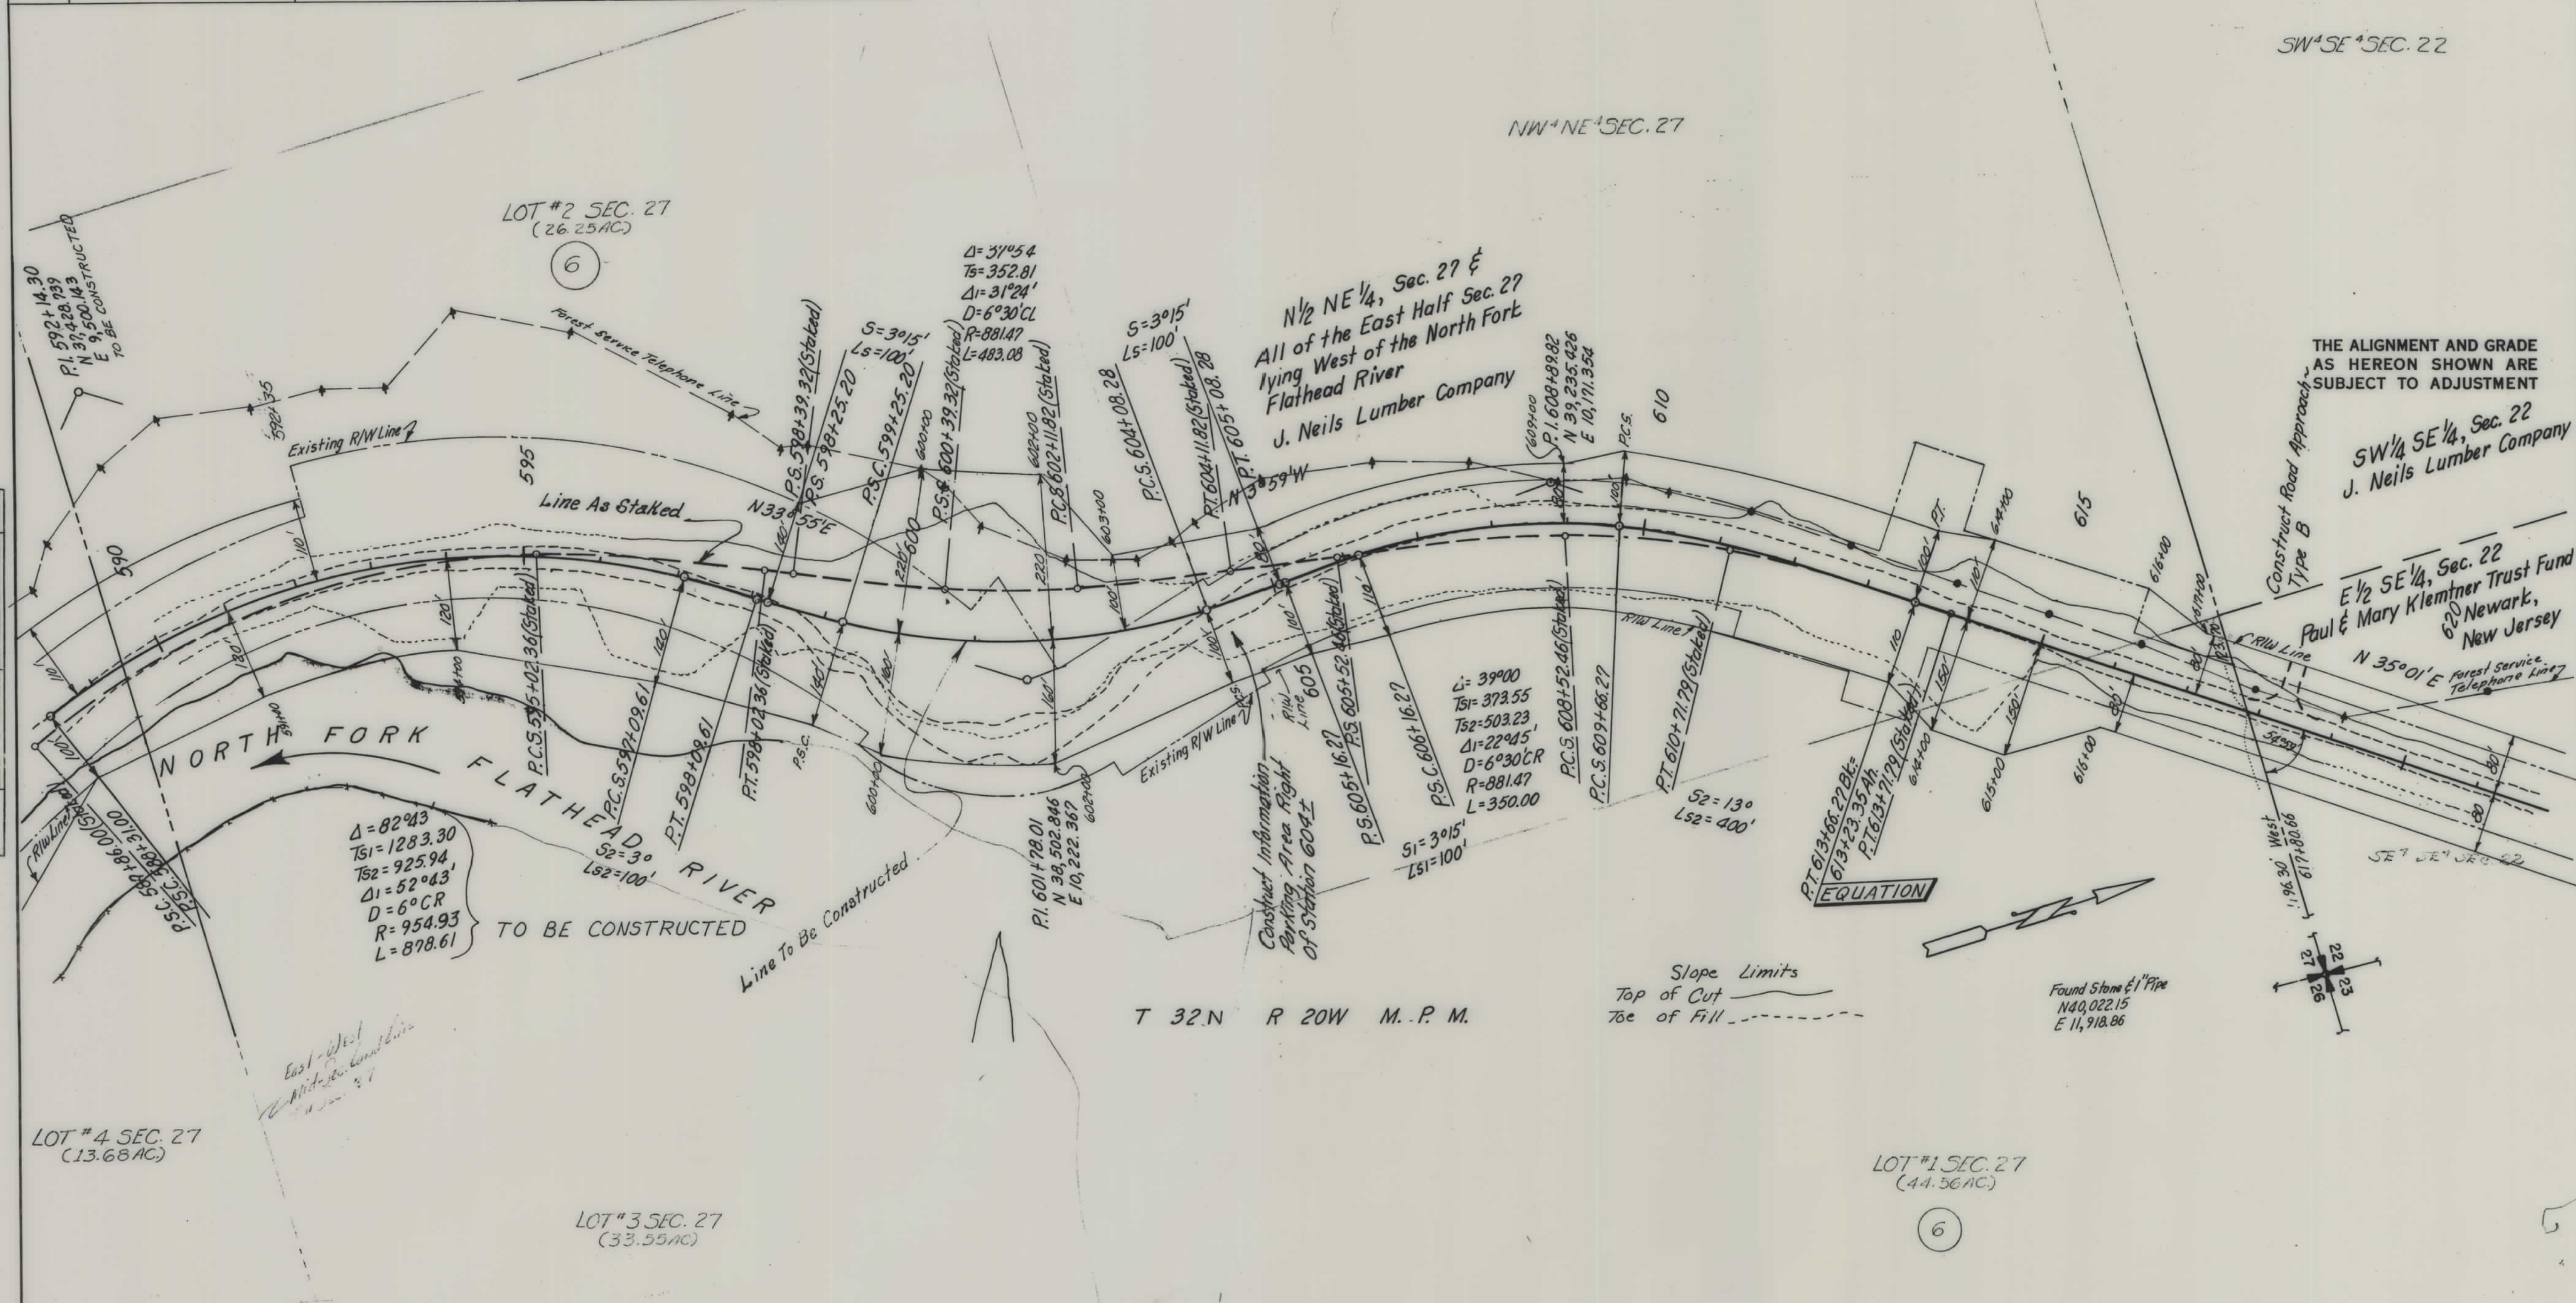

SLOPE LIMITS		STATE OF MONTANA	
TOP OF CUT	-----	STATE HIGHWAY COMMISSION	
TOE OF FILL	-----		
MAP TRANS. TO R/W	-----	LAND REQUIRED FOR RIGHT OF WAY	
MAP REVISED	-----	FLATHEAD COUNTY	
STATE	-----	SCALE 1"=100' MAP COMPLETED	
APPROVAL	1-8-62, 2-14-62		

