


PLANS
NOT
TO
SCALE

FED. ROAD DIST. NO.	STATE	FED. AID PROJ. NO.	STATE R/W No.	SHEET NO.	TOTAL SHEETS
1	MONT	330(4)	105B	2	6

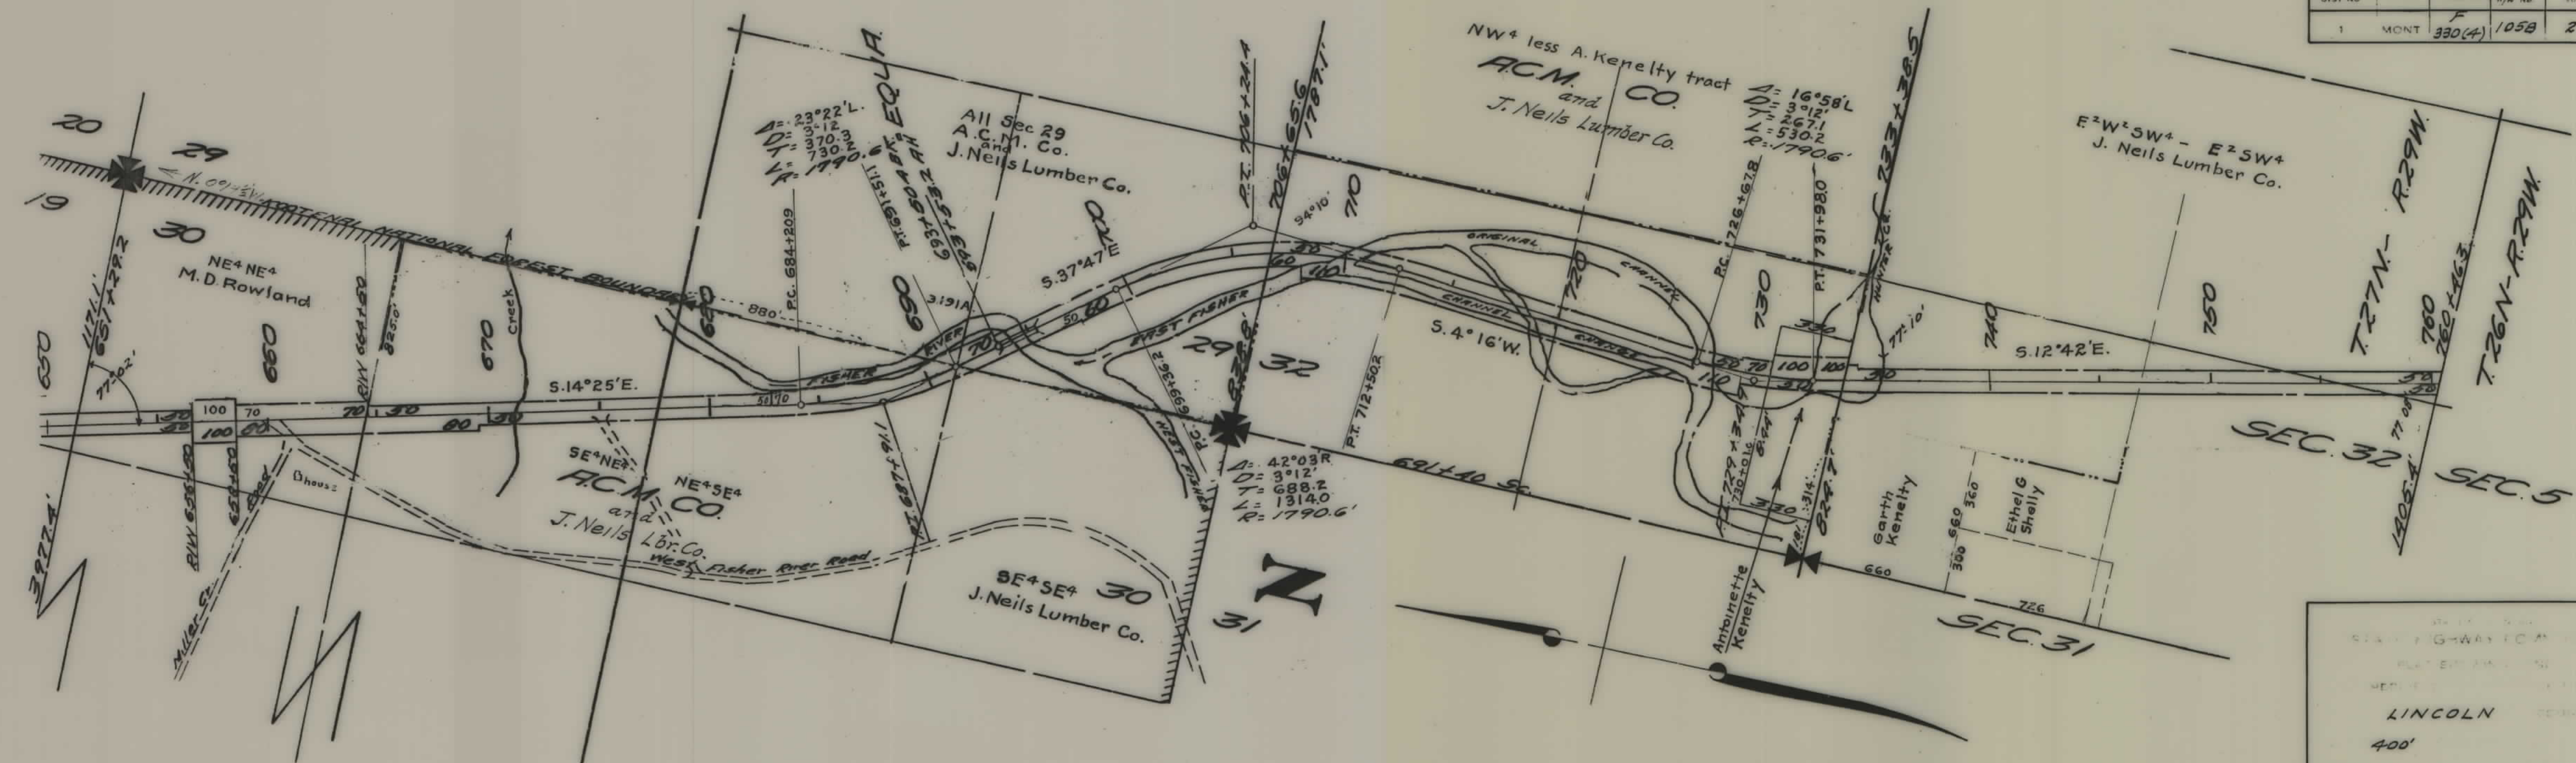

STATE OF MONTANA
 HIGHWAY COMMISSION
 PLAT 330(4)
 SECTION 32
 LINCOLN COUNTY
 400'
 L. W. ENGINEER



FED. ROAD DIST. NO.	ACT. DIST. (FT.)	R/W (FT.)	SHEET NO.	TOTAL SHEETS
1	330(4)	1058	3	6

STATE OF MONTANA
STATE HIGHWAY COMMISSION
PLAT SHOWING LAND
REQUIRED FOR RIGHT OF WAY
LINCOLN COUNTY

SCALE: 400' MAY COMPLETED


DESCRIPTIONS WRITTEN BY: _____ DATE: _____

DESCRIPTIONS CHECKED BY: _____ DATE: _____

APPROVED BY: _____ PLANS DEPT.

APPROVED BY: _____ P.W. ENGINEER

FED. ROAD DIST. NO.	STATE	FED. AID PROJ. NO.	R/W	SHEET NO.	TOTAL SHEETS
1	MONT	330(4)	1058	4	6

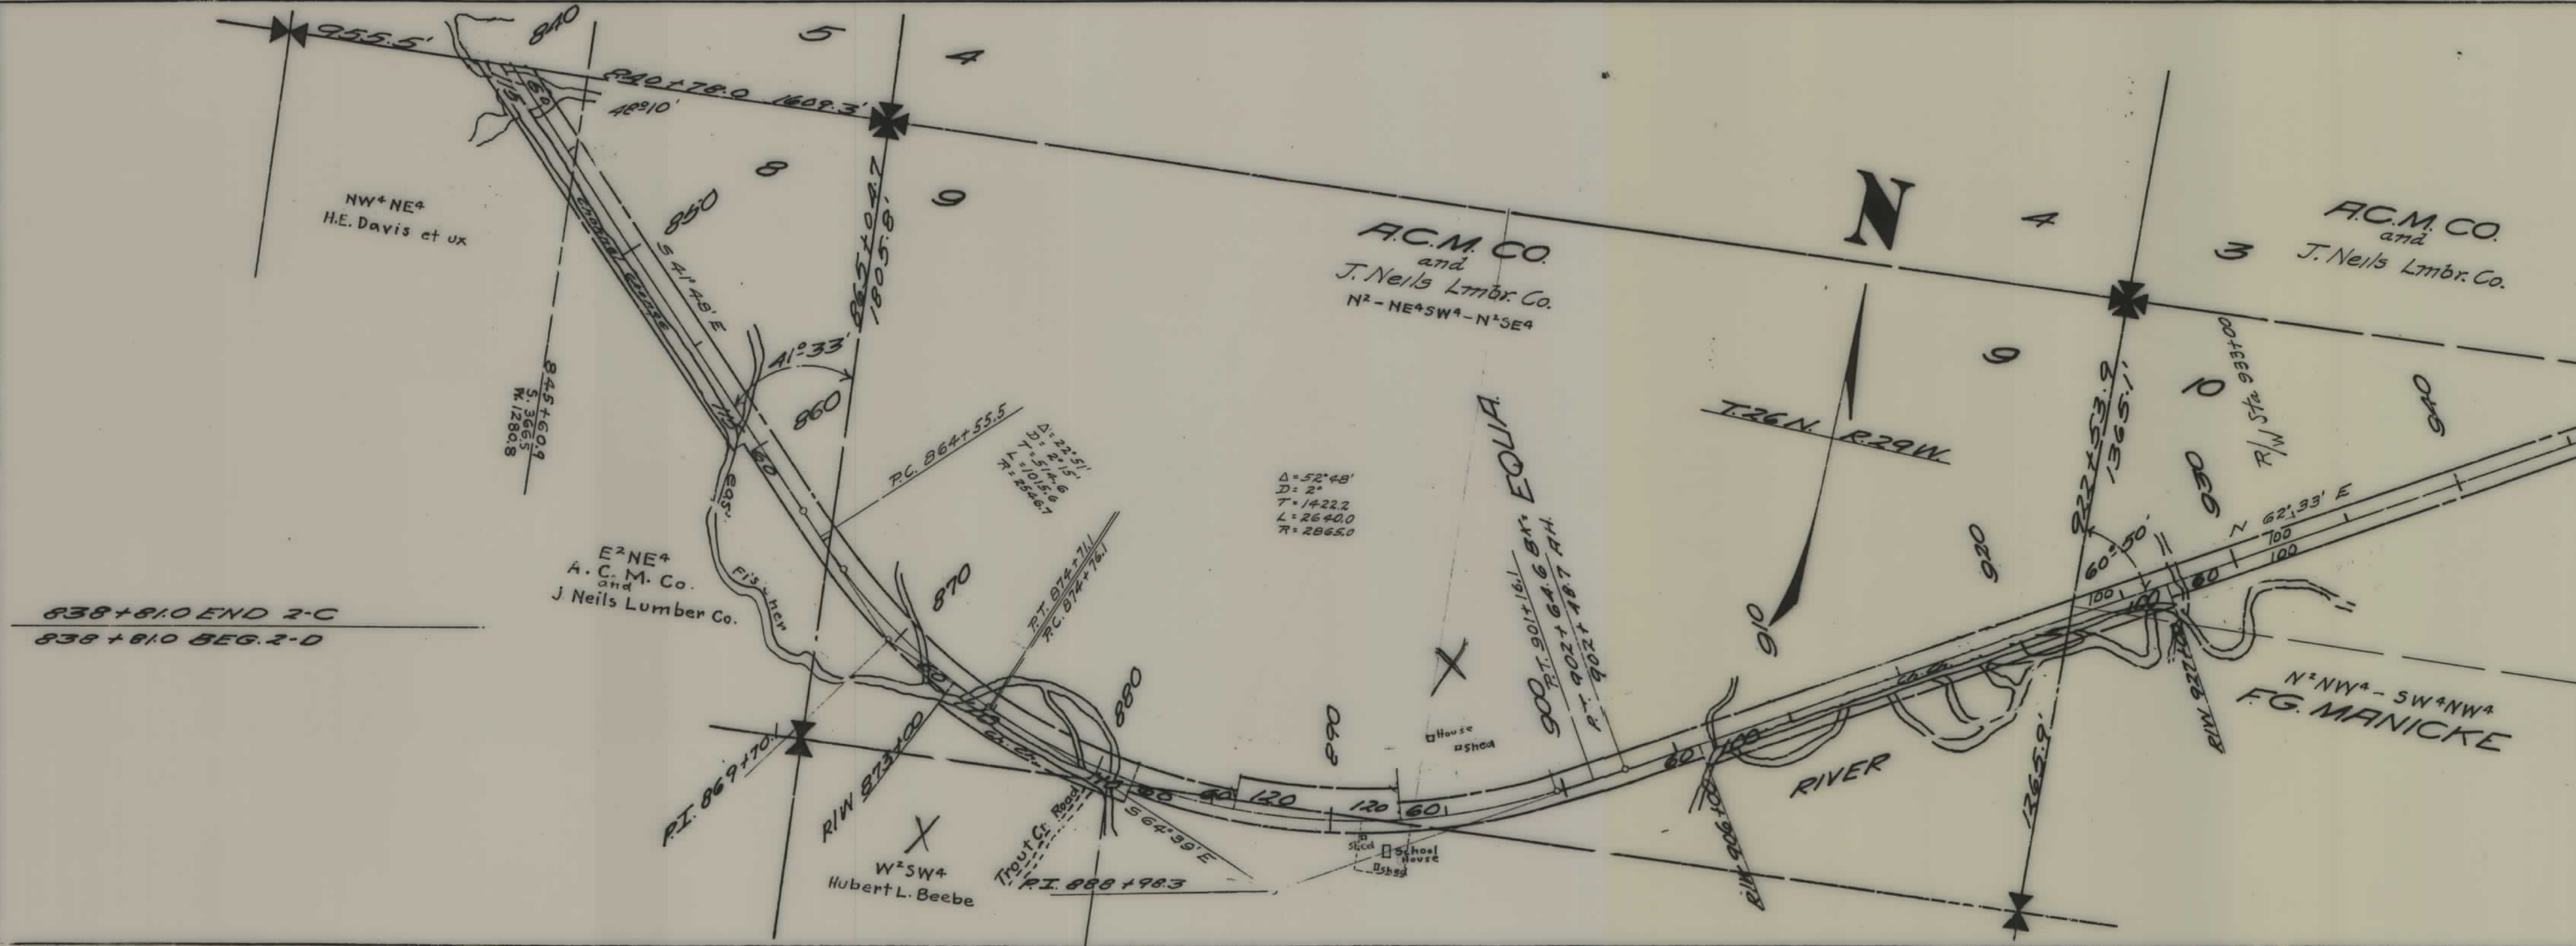

STATE OF MONTANA
STATE HIGHWAY COMMISSION
PLAT SHOWING LAND
REQUIRED FOR RIGHT OF WAY
LINCOLN COUNTY


SCALE: 400' MAP COMPLETED

DESCRIPTIONS WRITTEN BY _____ DATE _____

DESCRIPTIONS CHECKED BY _____ DATE _____

APPROVED BY _____ DATE _____

FED. ROAD DIST. NO.	STATE	FED. AID PROJ. NO.	R/W	SHEET NO.	TOTAL SHEETS
1	MONT.	330(4)	1058	5	6

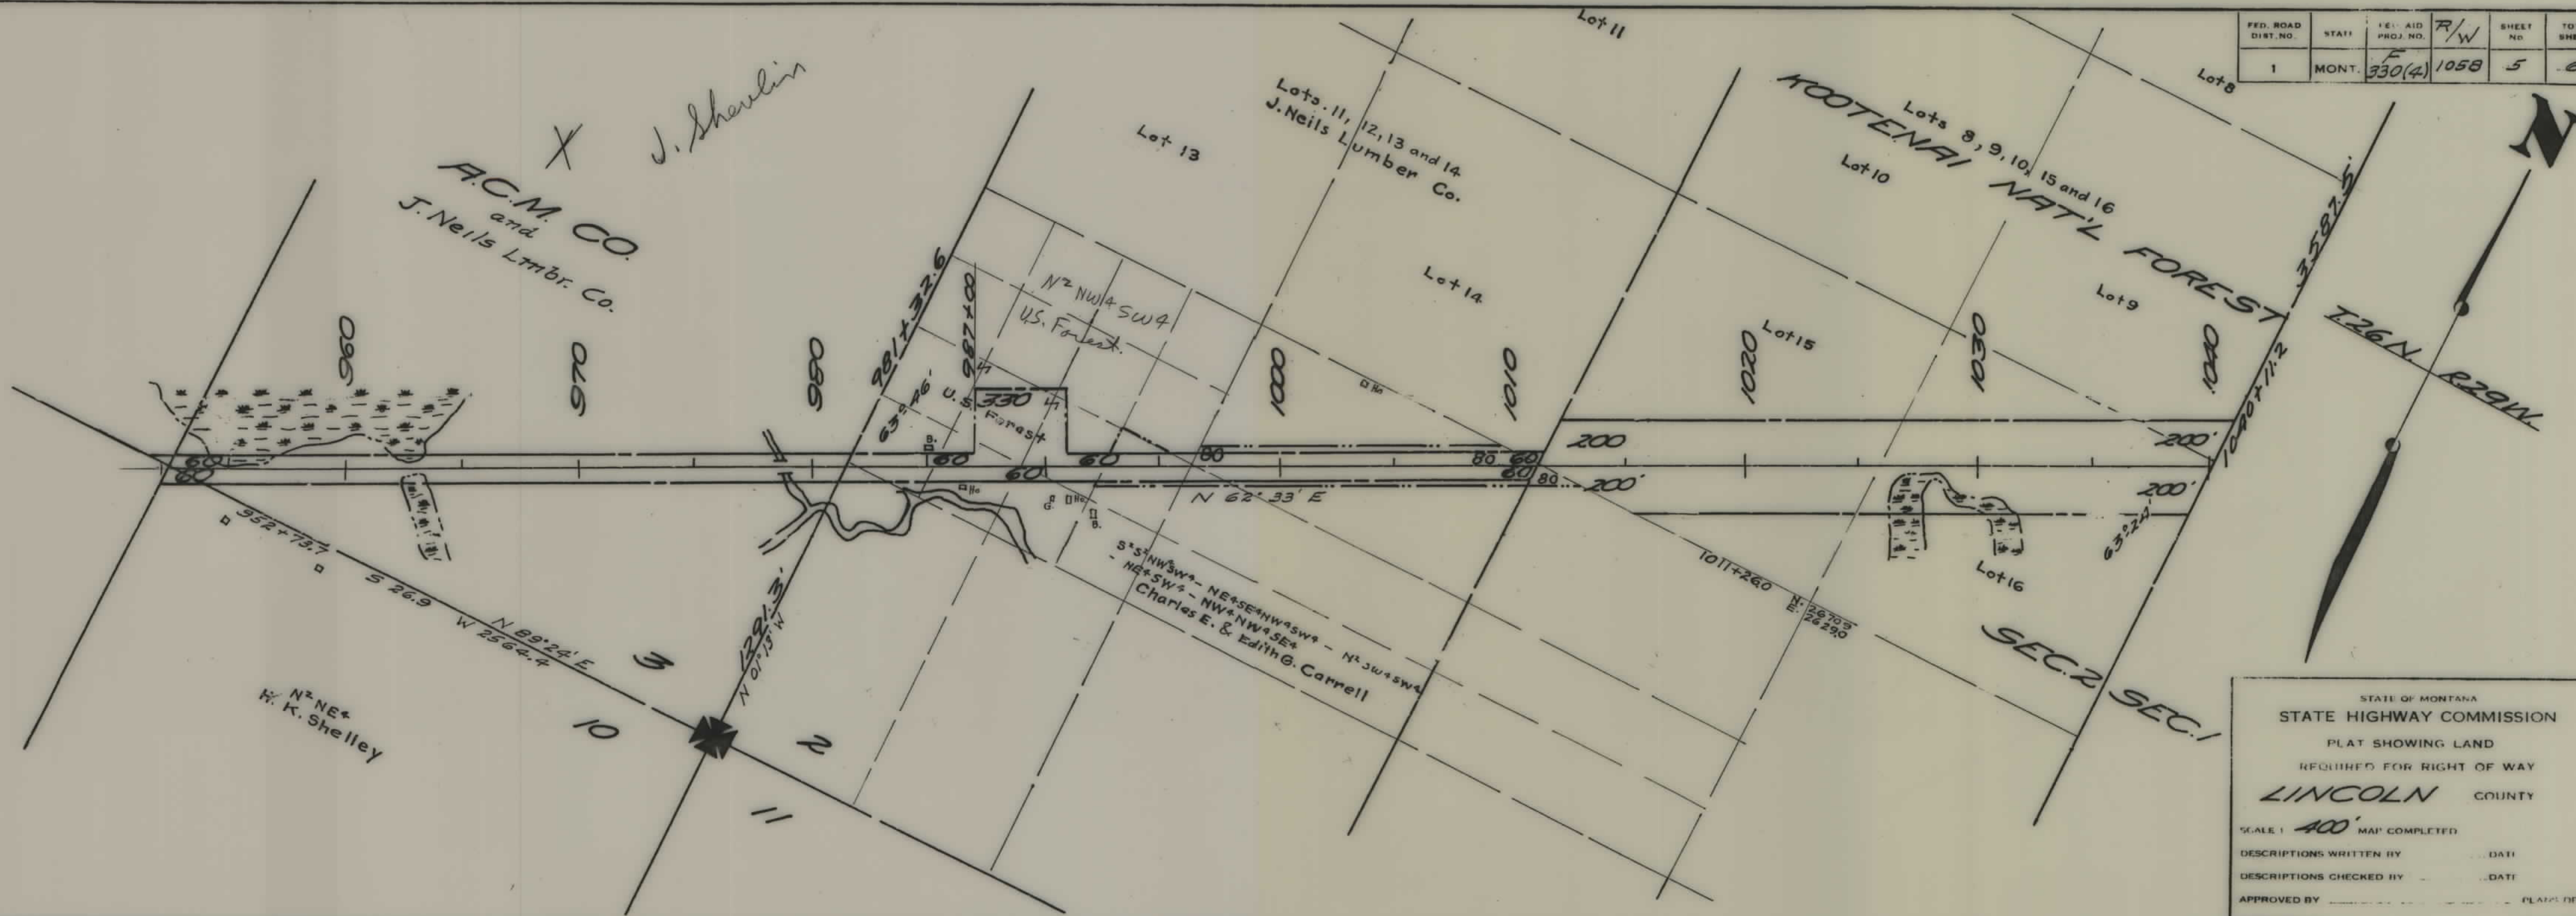

STATE OF MONTANA
 STATE HIGHWAY COMMISSION
 PLAT SHOWING LAND
 REQUIRED FOR RIGHT OF WAY
 LINCOLN COUNTY

SCALE 1" = 400' MAP COMPLETED
 DESCRIPTIONS WRITTEN BY _____ DATE _____
 DESCRIPTIONS CHECKED BY _____ DATE _____
 APPROVED BY _____ PLANS DEPT.
 APPROVED BY _____ P.W. ENGINEER

