

PLANS
NOT
TO
SCALE

460

470

480

490

500

510

FED. ROAD DIST. NO.	STATE	FED. AID PROJ. NO.	R/W NO.	SHEET NO.	TOTAL SHEETS
8	MONT.	F-333(12)	1333-12	1	13

CONST- F-333 (23)
P.E. & R/W - F-333 (12)

T. 16 N R. 23 E.



Owner unknown

E² SE⁴ Sec 4
John K. Berg
Cont pur: Wm G. Graber
Grassrange Mont

E² NE⁴ Sec 4
John K Berg
Cont pur: George R Smith

(2)

SEC. 9 SEC. 4

SEC. 10 SEC. 3

N. 0° 11' E.



DAM

SW⁴ NW⁴
Public Domain

NW⁴ NW⁴
U S Government

R/W 500+00

W² W² Sec 3
John K. Berg
Cont pur: Wm G Graber

(1)

N

P.I. 508+42.0
40° 37' 27"


R/W 515+00

R/W 515+80

510+00 Beg. F-333 (23) Const.
F-333 (12) P.E. & R/W

DESCRIPTIONS WRITTEN BY _____
DESCRIPTIONS CHECKED BY _____
MAPS COMPLETED BY _____
MAPS TO BUR. PUB. ROADS _____
MAPS TO CONSTRUCTION _____

STATE OF MONTANA
STATE HIGHWAY COMMISSION
LAND REQUIRED FOR RIGHT OF WAY
FERGUS COUNTY
SCALE 1" = 200' MAP APPROVED BY _____

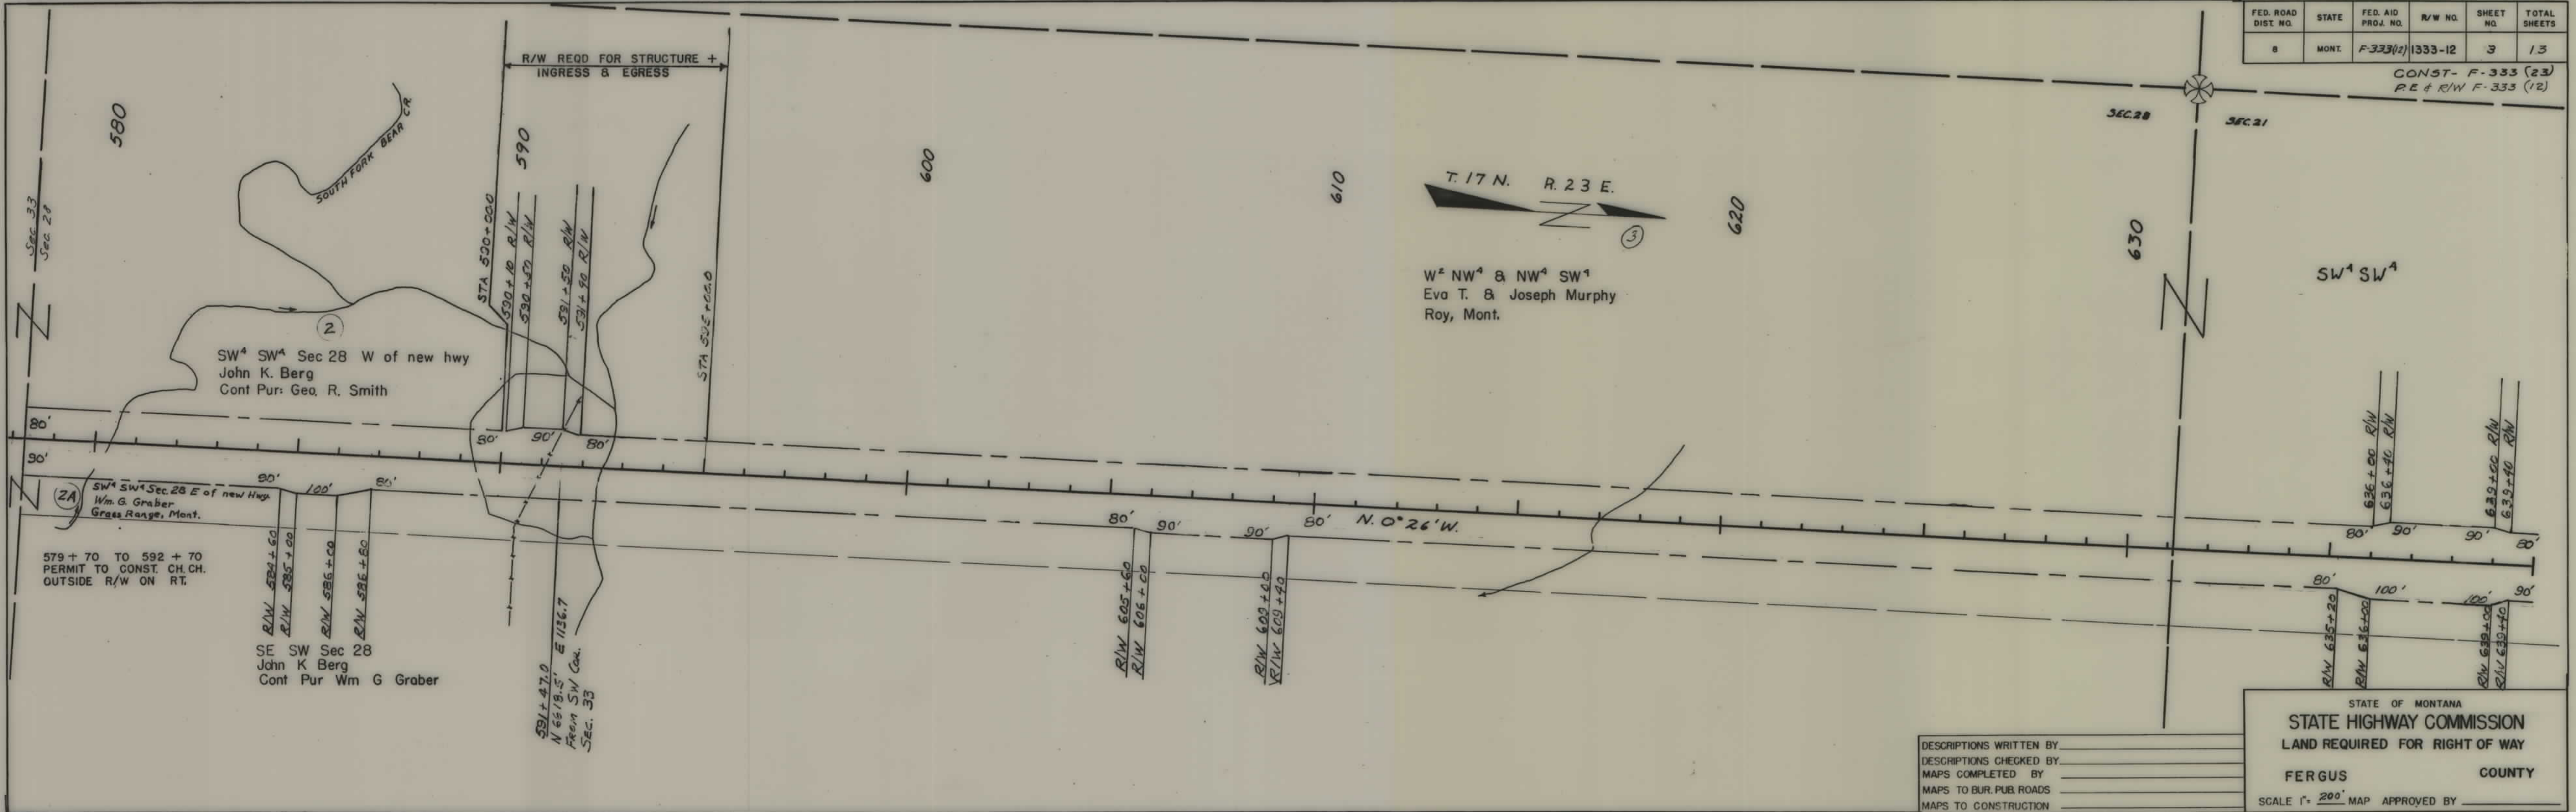

FED. ROAD DIST. NO.	STATE	FED. AID PROJ. NO.	R/W NO.	SHEET NO.	TOTAL SHEETS
8	MONT.	F-333(12)	1333-12	3	13

CONST- F-333 (23)
PE & R/W F-333 (12)

STATE OF MONTANA
STATE HIGHWAY COMMISSION
LAND REQUIRED FOR RIGHT OF WAY
FERGUS COUNTY
SCALE 1" = 200' MAP APPROVED BY _____

DESCRIPTIONS WRITTEN BY _____
DESCRIPTIONS CHECKED BY _____
MAPS COMPLETED BY _____
MAPS TO BUR. PUB. ROADS _____
MAPS TO CONSTRUCTION _____

FED. ROAD DIST. NO.	STATE	FED. AID PROJ. NO.	R/W NO.	SHEET NO.	TOTAL SHEETS
8	MONT.	F 333(12)	1333-12	5	13

CONST - F-333(23)
P.E. & R/W F-333(12)


Sec. 16 736+90.0
Sec. 9 55310.4' E. 10150'


R/W 736+50
R/W 736+90

STATE OF MONTANA
STATE HIGHWAY COMMISSION
LAND REQUIRED FOR RIGHT OF WAY
FERGUS COUNTY

SCALE 1" = 200' MAP APPROVED BY _____

DESCRIPTIONS WRITTEN BY _____
DESCRIPTIONS CHECKED BY _____
MAPS COMPLETED BY L.C.I.M.
MAPS TO BUR. PUB. ROADS _____
MAPS TO CONSTRUCTION _____

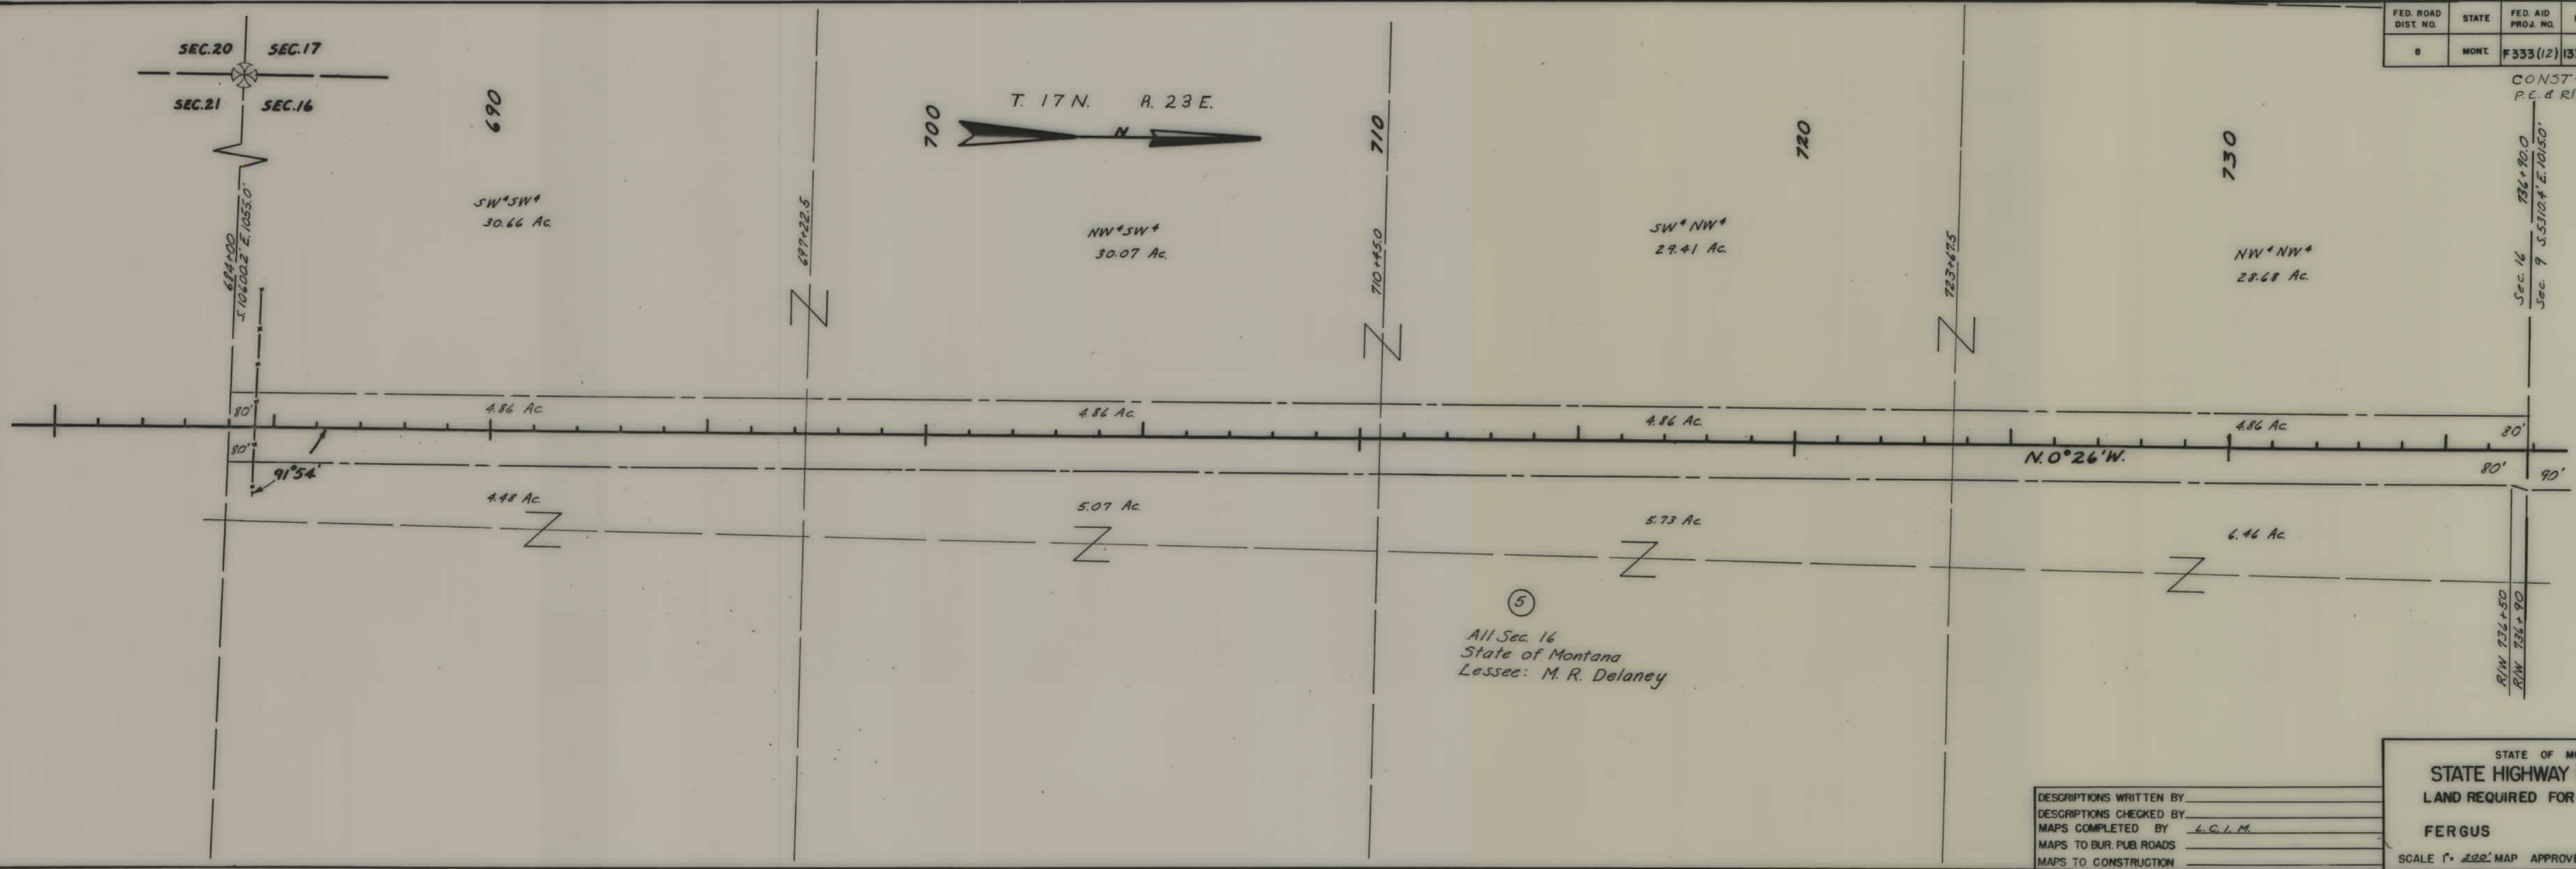

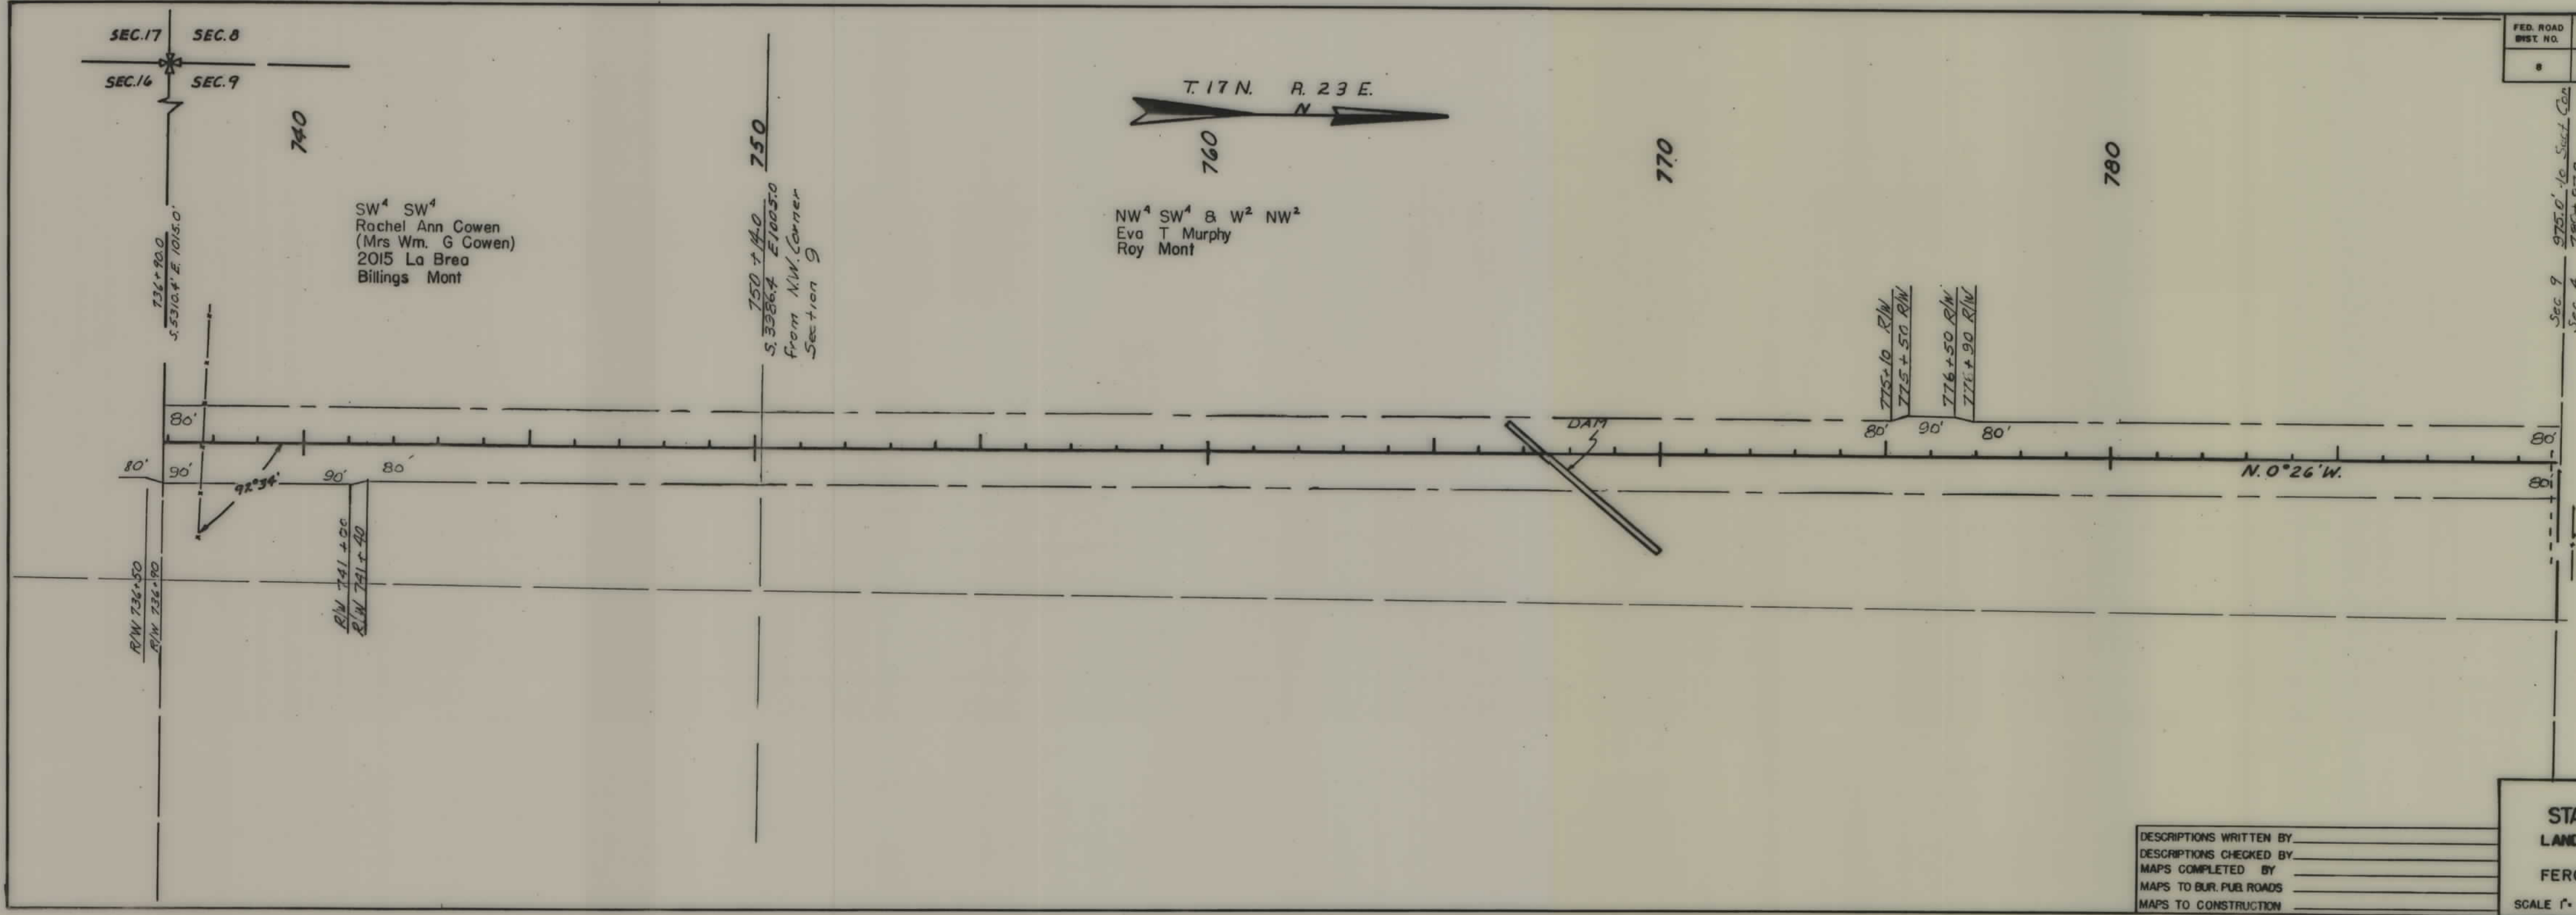


FED. ROAD DIST. NO.	STATE	FED. AID PROJ. NO.	R/W NO.	SHEET NO.	TOTAL SHEETS
8	MONT.	F 333(12)	1333-12	6	13

F-333 (23) CONST.
F-333 (12) P.E. & R/W

Sec 9 975.0' to Sect. 10
Sec 4 780+87.8

DESCRIPTIONS WRITTEN BY _____
 DESCRIPTIONS CHECKED BY _____
 MAPS COMPLETED BY _____
 MAPS TO BUR. PUB. ROADS _____
 MAPS TO CONSTRUCTION _____

STATE OF MONTANA
STATE HIGHWAY COMMISSION
 LAND REQUIRED FOR RIGHT OF WAY
 FERGUS COUNTY
 SCALE 1" = _____ MAP APPROVED BY _____

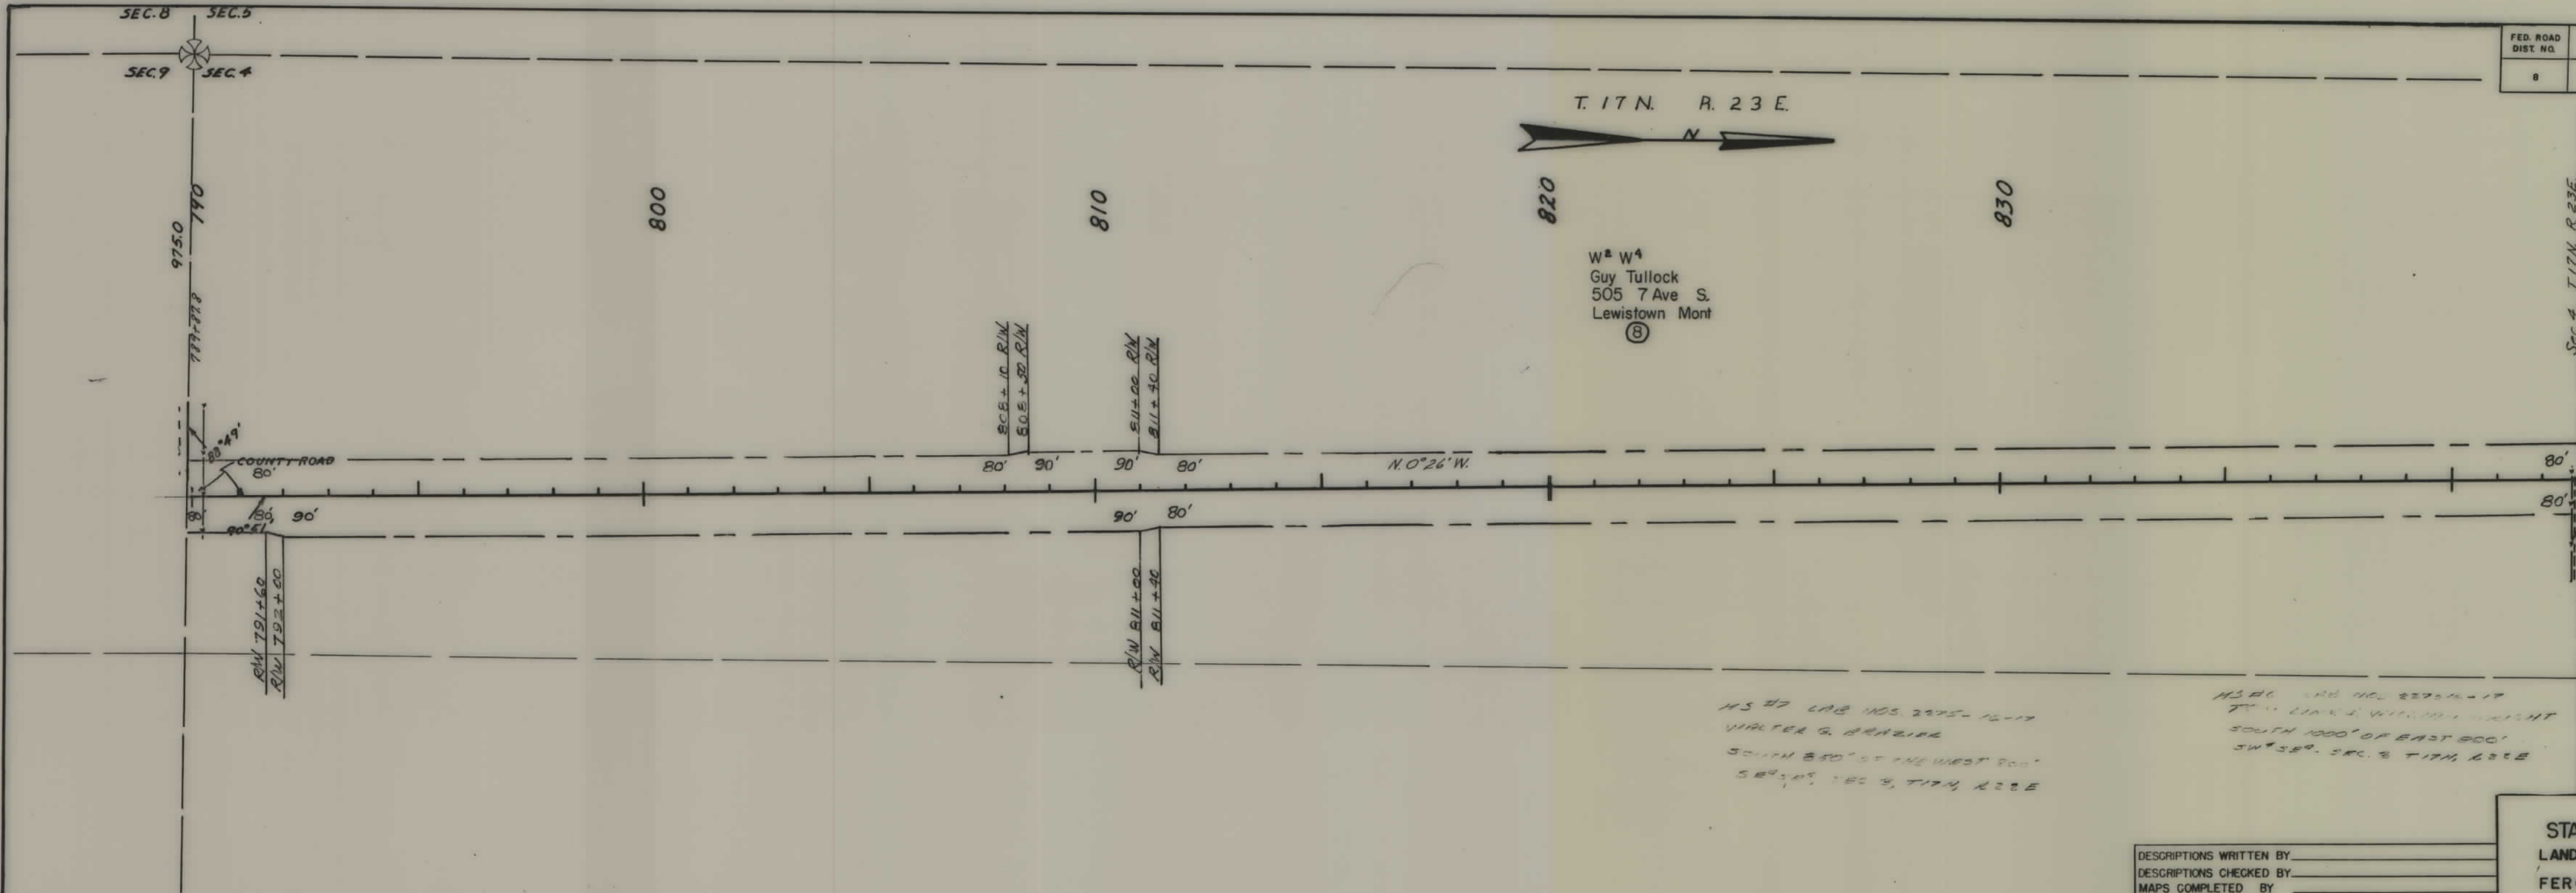

FED. ROAD DIST. NO.	STATE	FED. AID PROJ. NO.	R/W NO.	SHEET NO.	TOTAL SHEETS
8	MONT.	F 333 (12)	1333-12	7	13

F-333 (12) P.E. & R/W.
F-333 (23) CONST.

Sec 4 T. 17 N. R. 23 E.
Sec 33 T. 18 N. R. 23 E.

HS #7 LAB NOS. 2275-12-17
WALTER G. BRAZIER
SOUTH 850' OF THE WEST 800'
SE 1/4 SEC 8, T. 17 N. R. 23 E


HS #6 LAB NOS. 2275-12-17
T. 17 N. R. 23 E. W. 1/4
SOUTH 1000' OF EAST 800'
SW 1/4 SEC. 8, T. 17 N. R. 23 E

DESCRIPTIONS WRITTEN BY _____
DESCRIPTIONS CHECKED BY _____
MAPS COMPLETED BY _____
MAPS TO BUR. PUB. ROADS _____
MAPS TO CONSTRUCTION _____

STATE OF MONTANA
STATE HIGHWAY COMMISSION
LAND REQUIRED FOR RIGHT OF WAY
FERGUS COUNTY
SCALE 1" = _____ MAP APPROVED BY _____

FED. ROAD DIST. NO.	STATE	FED. AID PROJ. NO.	R/W NO.	SHEET NO.	TOTAL SHEETS
8	MONT.	F 333(12)	1333-12	8	13

F-333 (23) CONST.
F-333 (12) RE# R/W

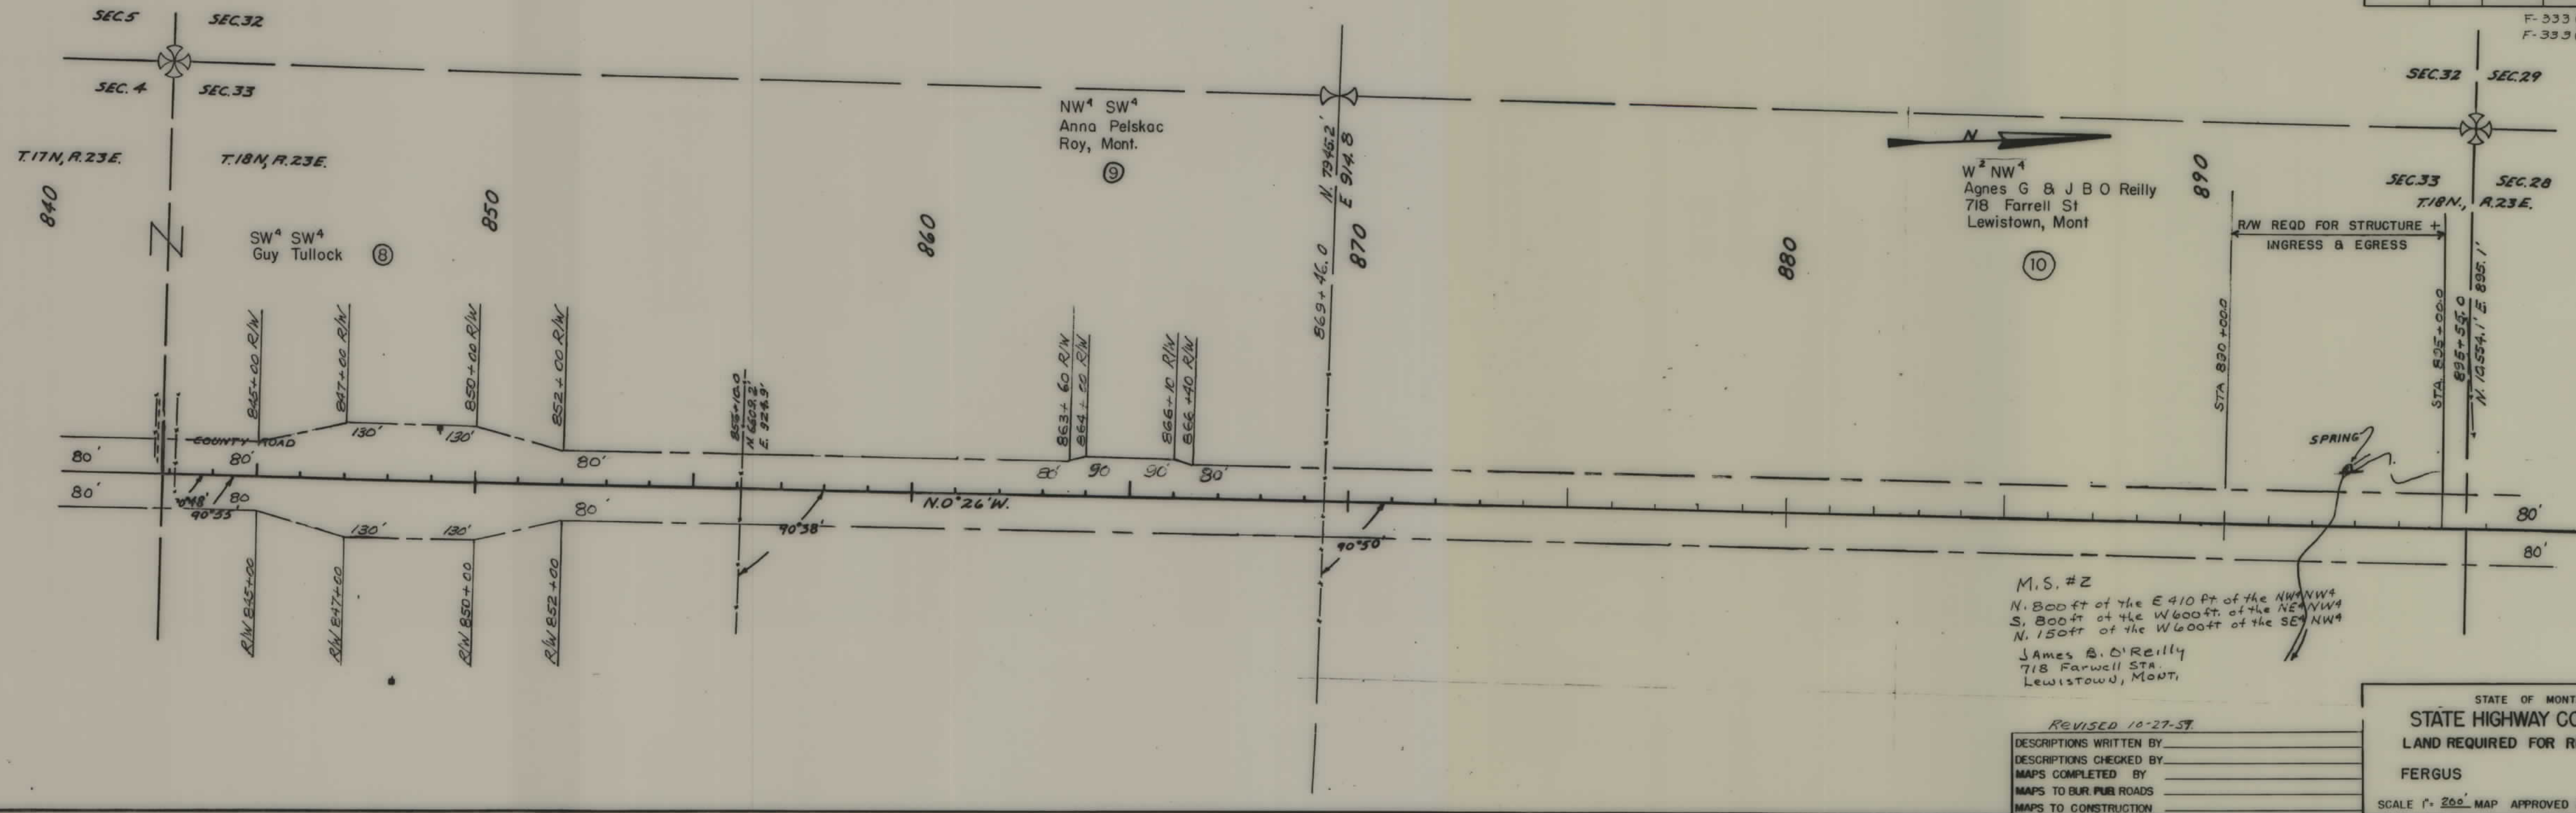

FED. ROAD DIST. NO.	STATE	FED. AID PROJ. NO.	R/W NO.	SHEET NO.	TOTAL SHEETS
8	MONT.	F 333(12)	1333-12	9	13

CONST - F-333(23)
P.E. & RIW F-333(12)

1st 1/2 - Lab. No. 179270-290
Joseph W. Kalina ET AL.
50.60' OF EAST 800' NE 1/4 NE 1/4
NORTH 450' OF EAST 800' SE 1/4 NE 1/4

W 1/2 Sec 28
Joseph W & Emma Kalina
335 Fifth Ave So
Lewistown, Mont


(11)

SEC 29
SEC 28

REVISED 10-27-59

DESCRIPTIONS WRITTEN BY _____
DESCRIPTIONS CHECKED BY _____
MAPS COMPLETED BY _____
MAPS TO BUR. PUB. ROADS _____
MAPS TO CONSTRUCTION _____

STATE OF MONTANA
STATE HIGHWAY COMMISSION
LAND REQUIRED FOR RIGHT OF WAY
FERGUS COUNTY
SCALE 1" = 200' MAP APPROVED BY _____

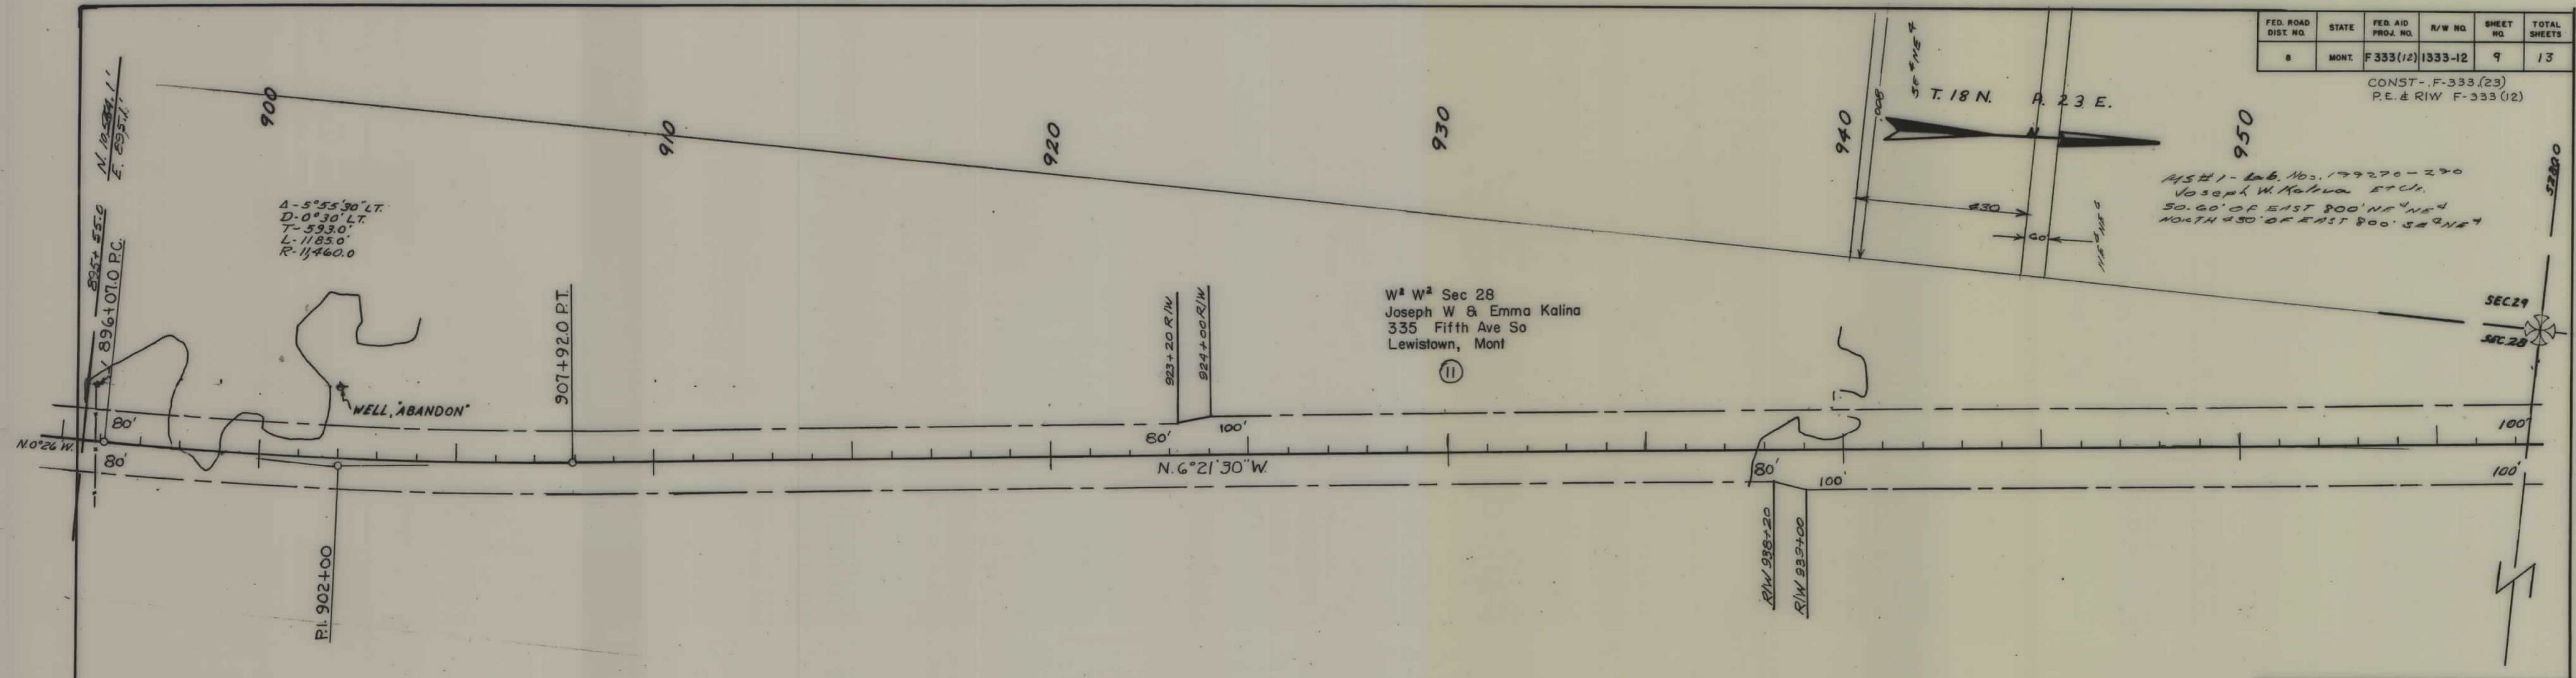


FED. ROAD DIST. NO.	STATE	FED. AID PROJ. NO.	R/W NO.	SHEET NO.	TOTAL SHEETS
8	MONT.	F333(12)	1333-12	10	13

F-333 (23) CONST.
F-333 (12) R.E. & R/W

Earnest R. Pospisil et al
Roy, Mont
NE⁴ NE⁴

T. 18 N. R. 23 E.

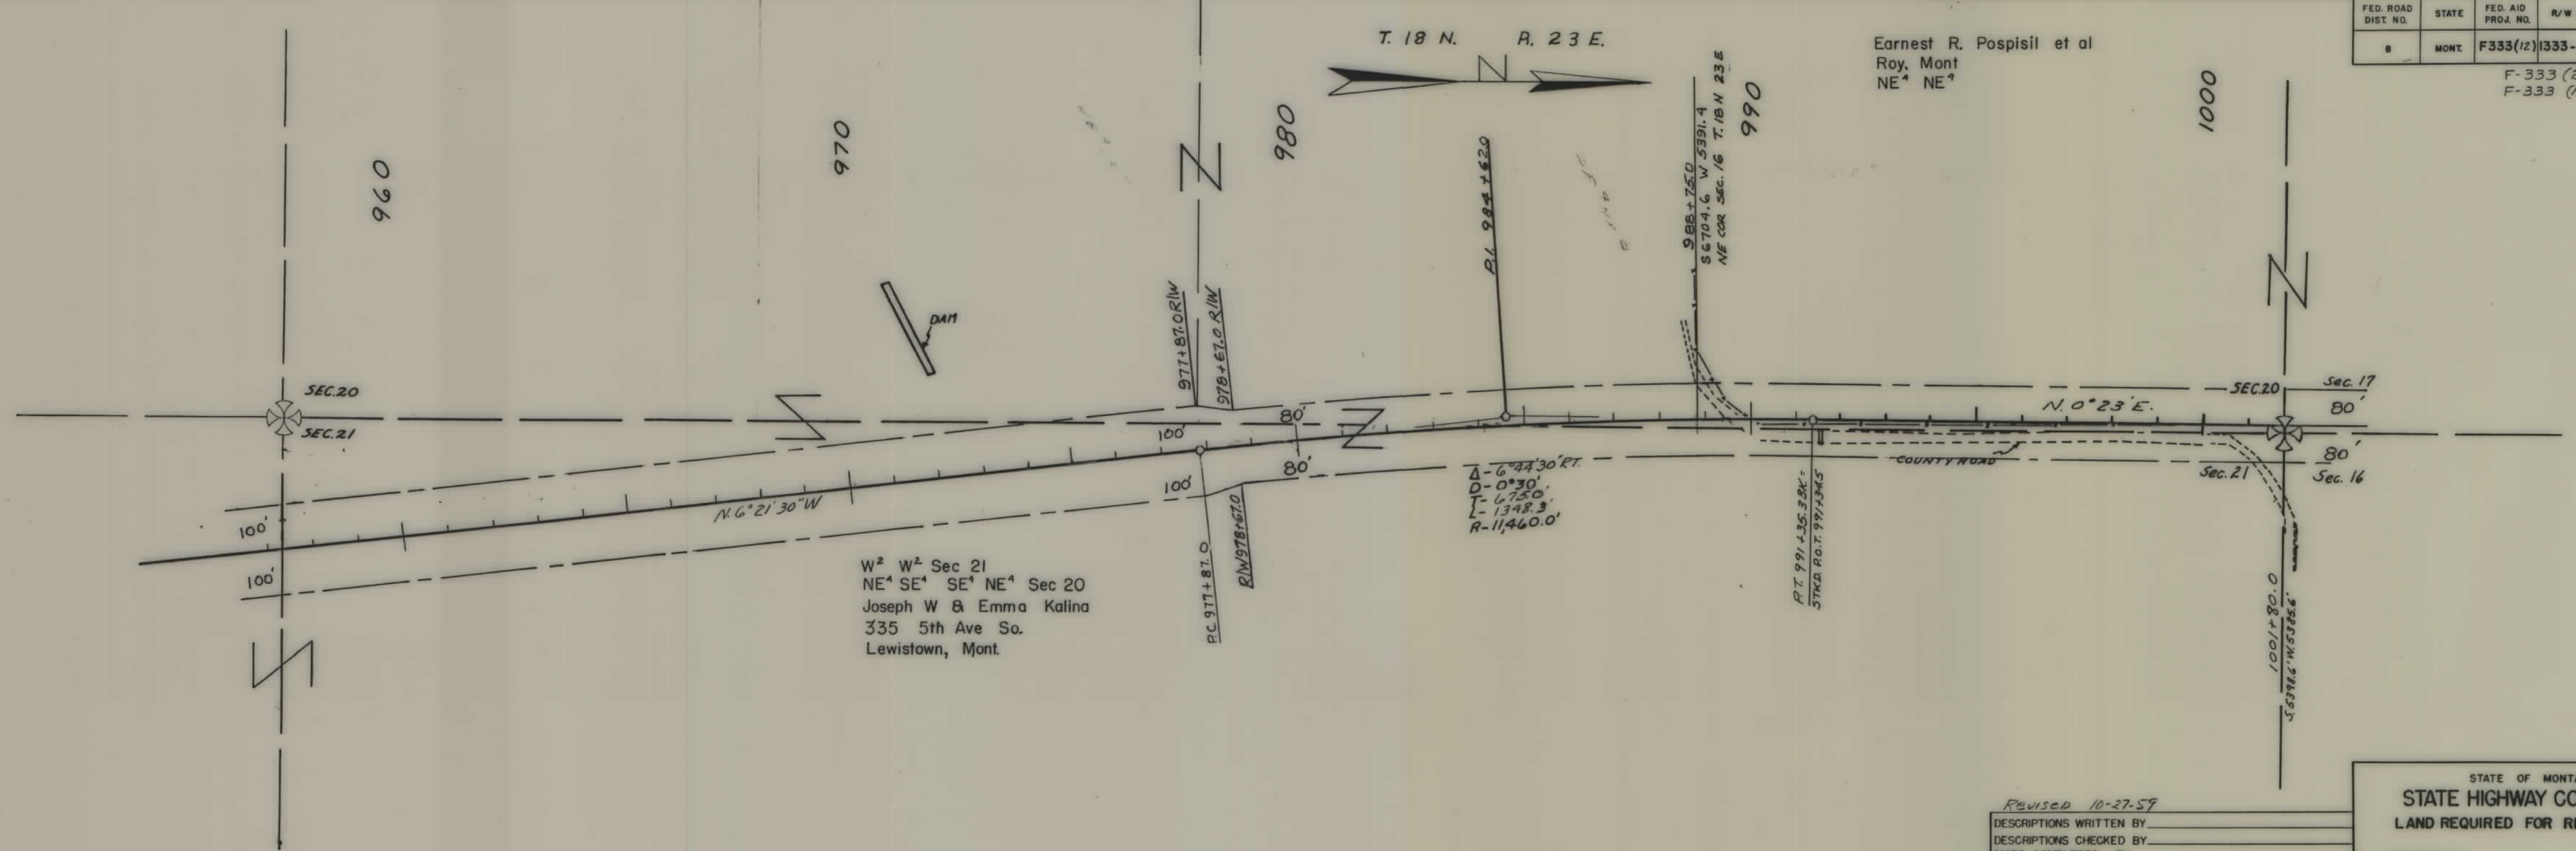

W² W² Sec 21
NE⁴ SE⁴ SE⁴ NE⁴ Sec 20
Joseph W & Emma Kalina
335 5th Ave So.
Lewistown, Mont.


Revised 10-27-59

DESCRIPTIONS WRITTEN BY _____
DESCRIPTIONS CHECKED BY _____
MAPS COMPLETED BY _____
MAPS TO BUR. PUB. ROADS _____
MAPS TO CONSTRUCTION _____

STATE OF MONTANA
STATE HIGHWAY COMMISSION
LAND REQUIRED FOR RIGHT OF WAY
FERGUS COUNTY
SCALE 1"=200' MAP APPROVED BY _____

FED. ROAD DIST. NO.	STATE	FED. AID PROJ. NO.	R/W NO.	SHEET NO.	TOTAL SHEETS
8	MONT.	F 333(12)	1333-12	11	13

F-333 (23) CONST.
F-333 (12) RE.# R/W

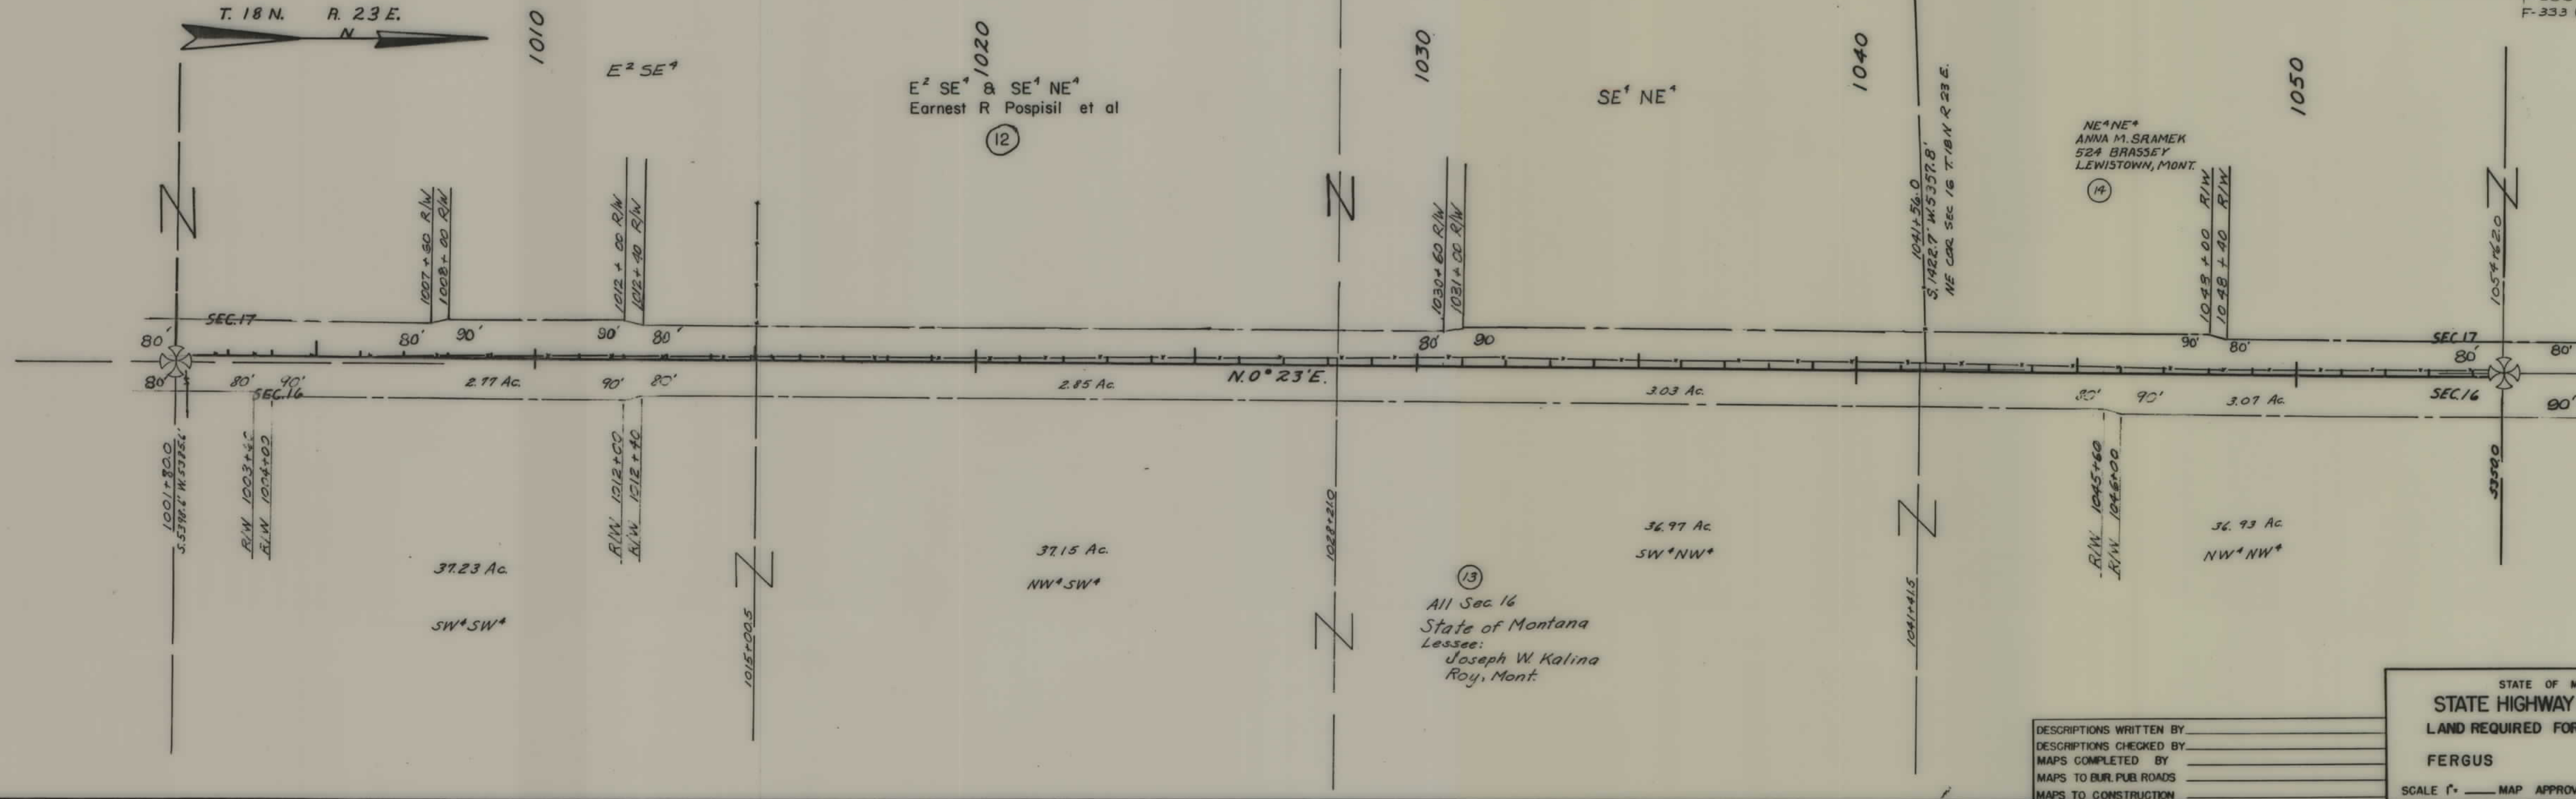


DESCRIPTIONS WRITTEN BY _____
 DESCRIPTIONS CHECKED BY _____
 MAPS COMPLETED BY _____
 MAPS TO BURL. PUB. ROADS _____
 MAPS TO CONSTRUCTION _____

STATE OF MONTANA
STATE HIGHWAY COMMISSION
 LAND REQUIRED FOR RIGHT OF WAY
 FERGUS COUNTY
 SCALE 1" = _____ MAP APPROVED BY _____

FED. ROAD DIST. NO.	STATE	FED. AID PROJ. NO.	R/W NO.	SHEET NO.	TOTAL SHEETS
8	MONT.	F 333(12)	1333-12	12	13

F-333 (23) CONST.
F-333 (12) P.E. & R/W

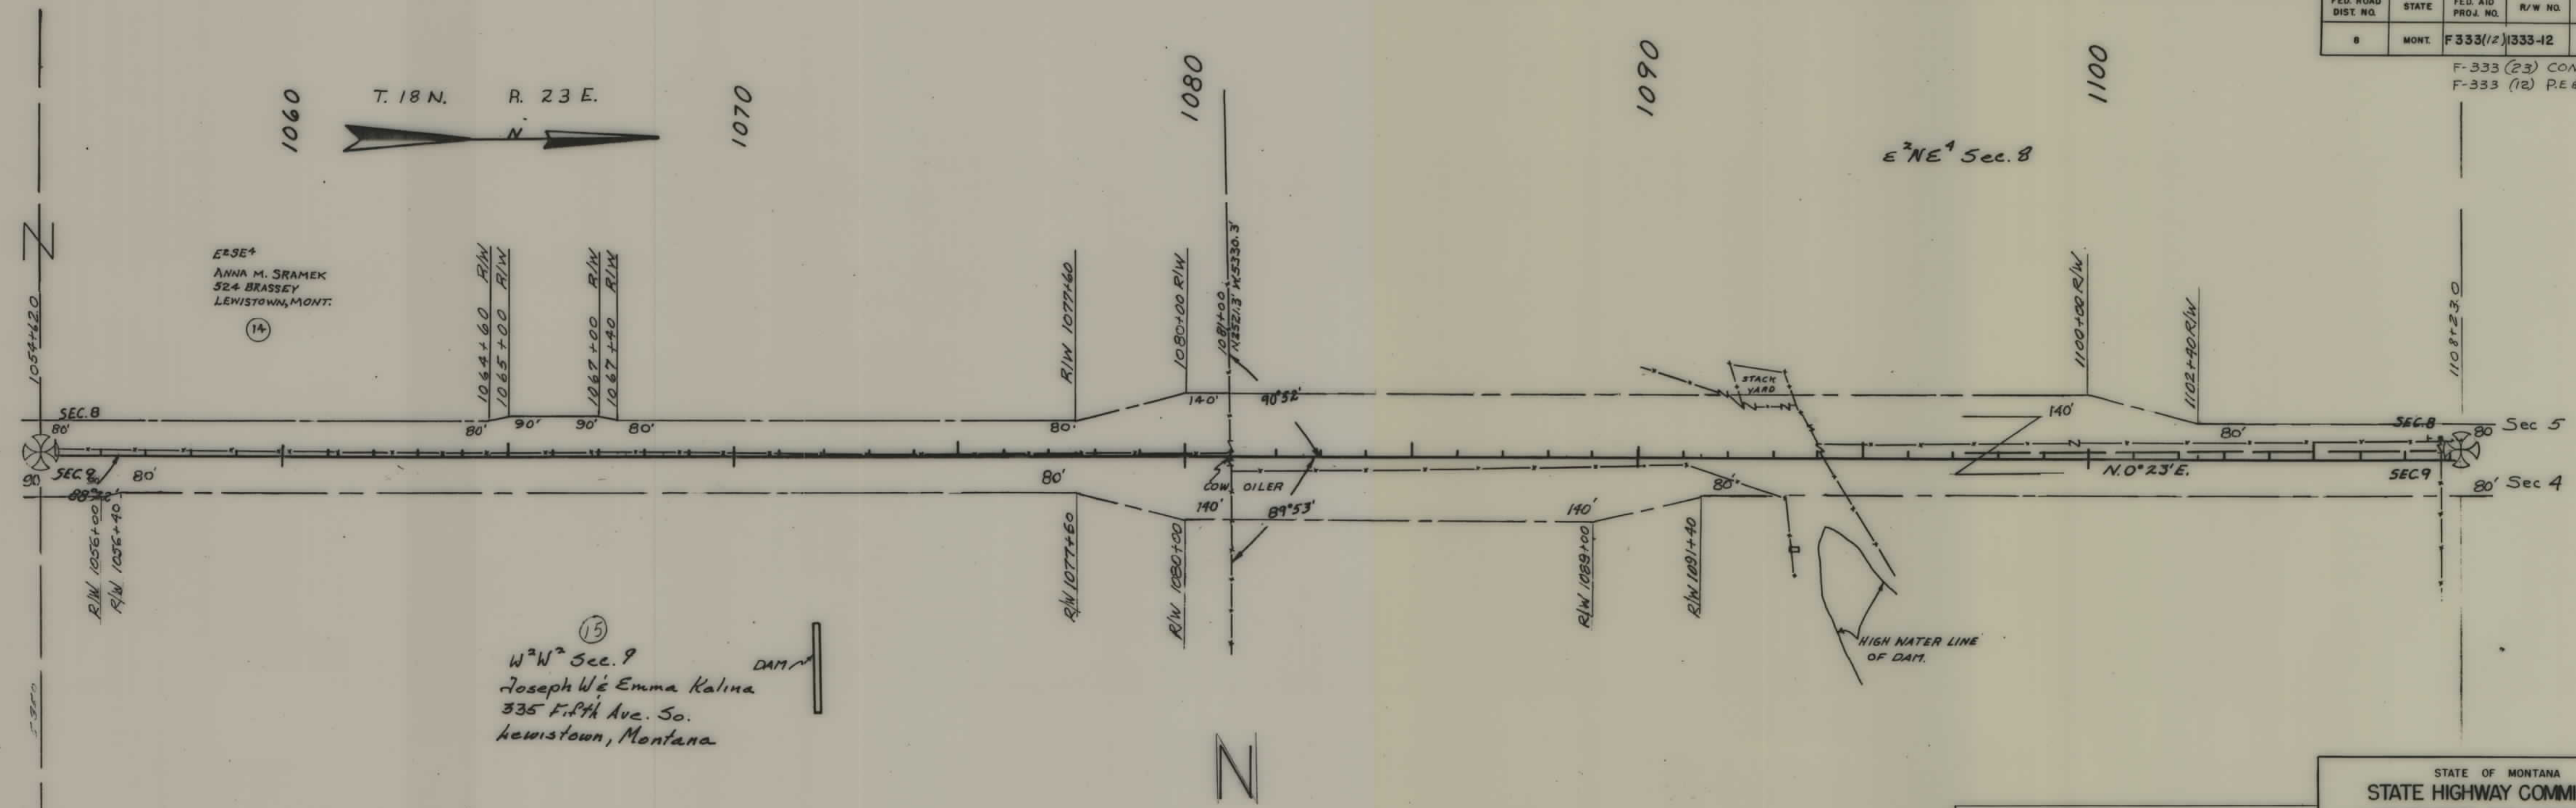


DESCRIPTIONS WRITTEN BY _____
 DESCRIPTIONS CHECKED BY _____
 MAPS COMPLETED BY _____
 MAPS TO BUR. PUB. ROADS _____
 MAPS TO CONSTRUCTION _____

STATE OF MONTANA
 STATE HIGHWAY COMMISSION
 LAND REQUIRED FOR RIGHT OF WAY
 FERGUS COUNTY
 SCALE 1" = _____ MAP APPROVED BY _____

FED. ROAD DIST. NO.	STATE	FED. AID PROJ. NO.	R/W NO.	SHEET NO.	TOTAL SHEETS
8	MONT.	F 333(12)	1333-12	13	13

F-333 (12) P.E. & R/W
F-333 (23) CONST.

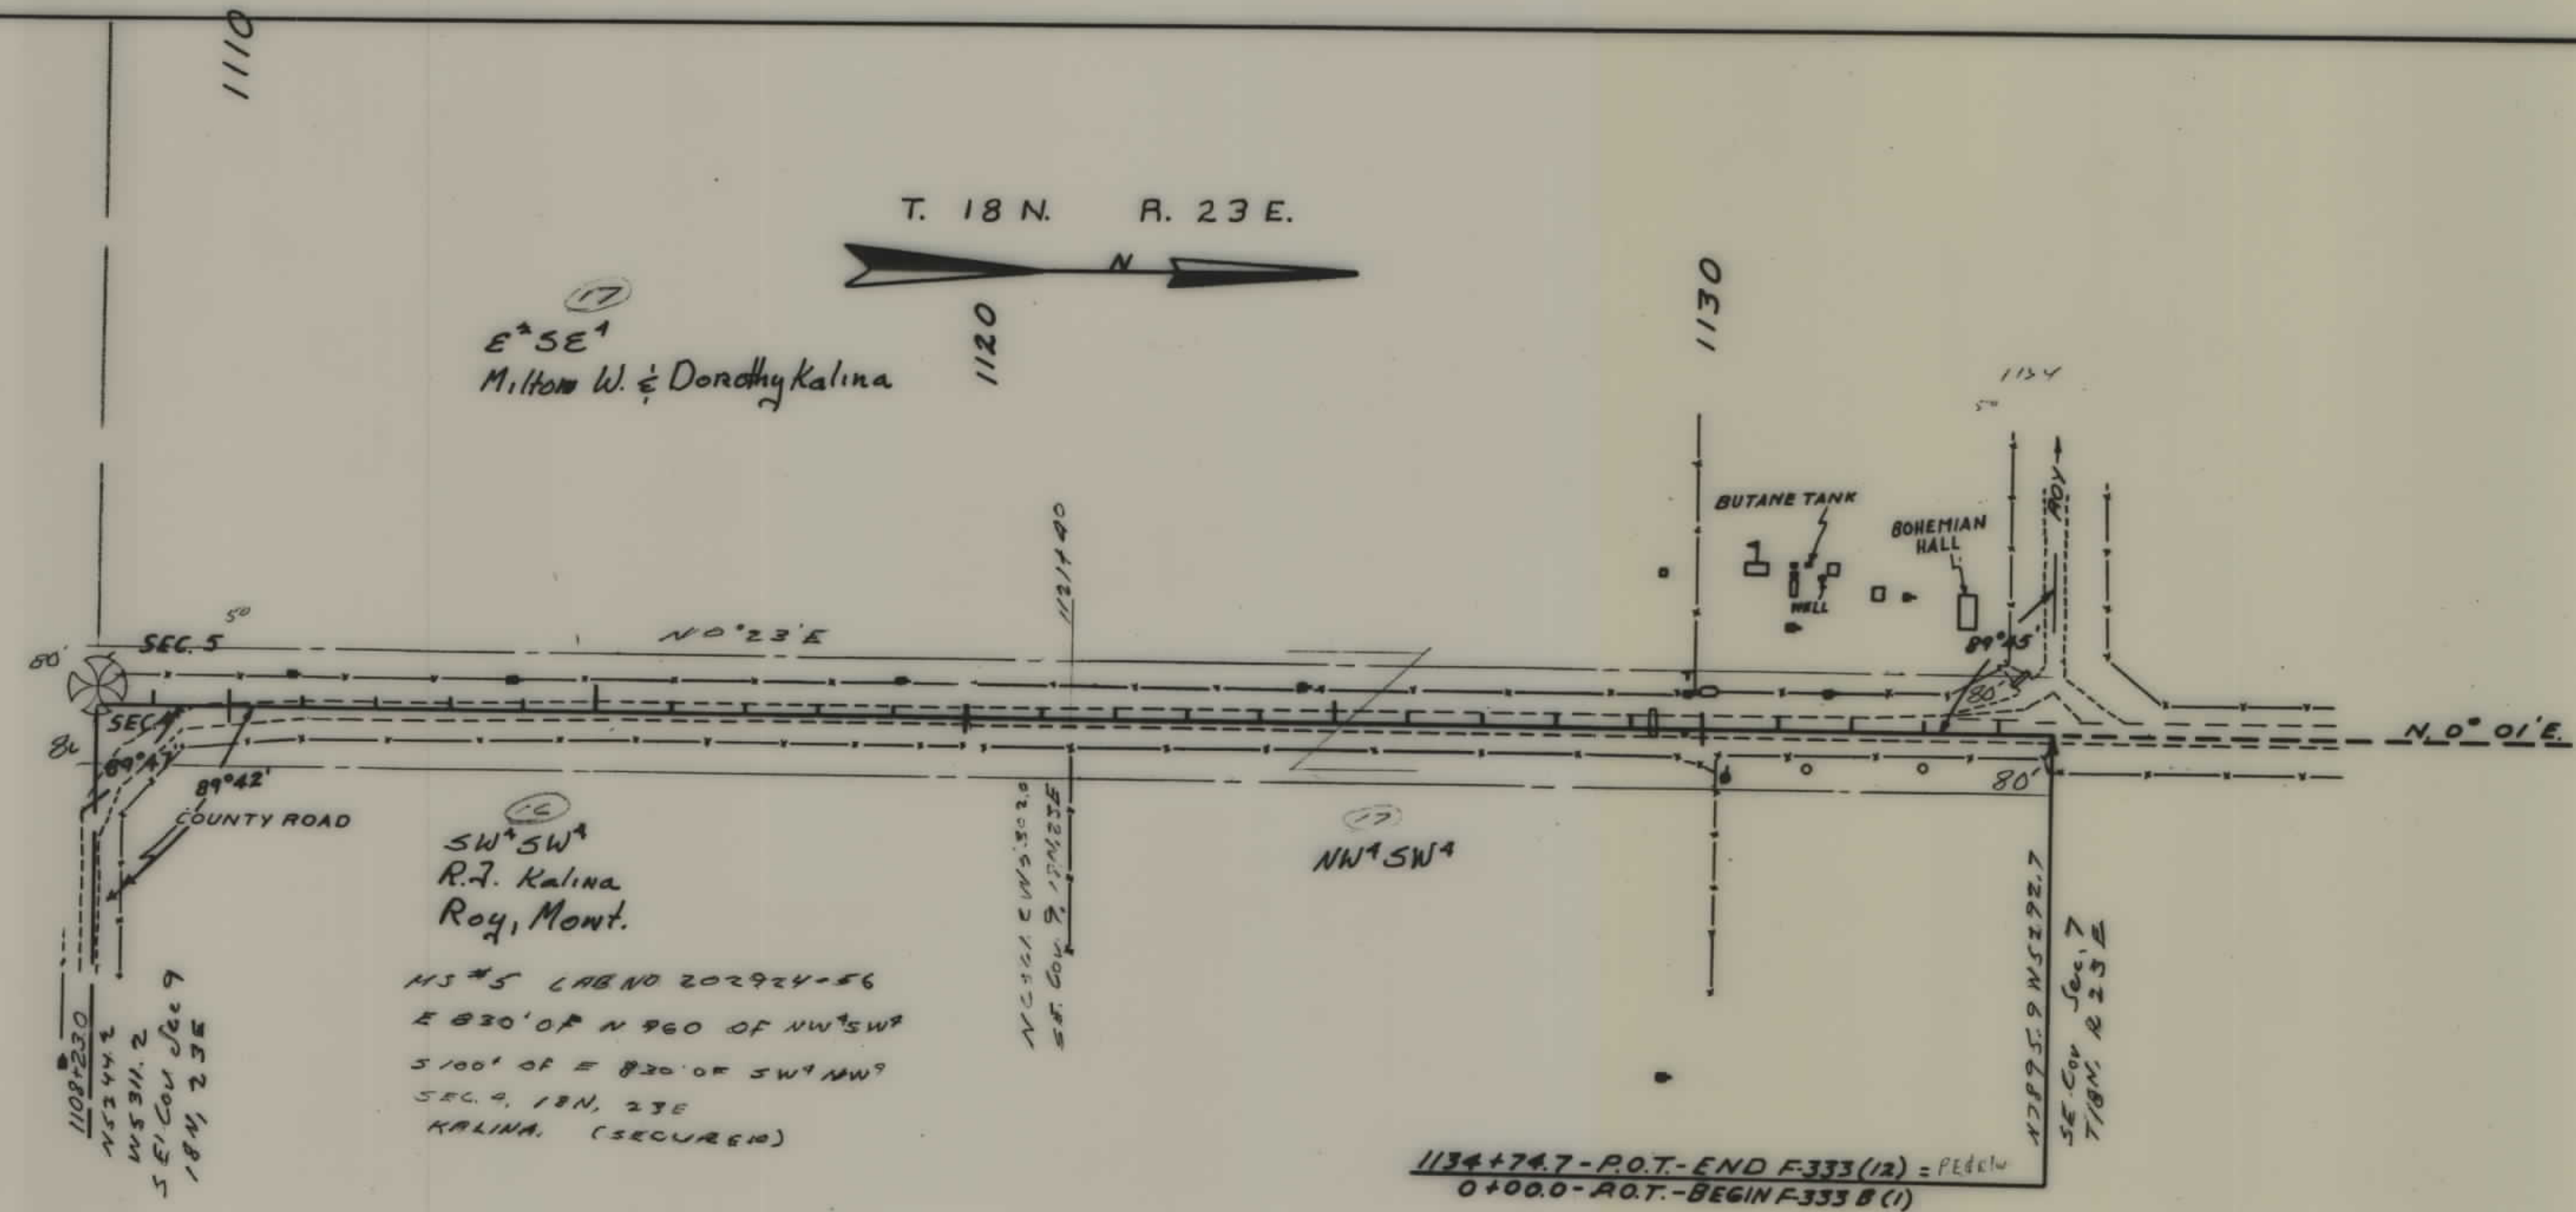

DESCRIPTIONS WRITTEN BY _____
 DESCRIPTIONS CHECKED BY _____
 MAPS COMPLETED BY _____
 MAPS TO BUR. PUB. ROADS _____
 MAPS TO CONSTRUCTION _____

STATE OF MONTANA
 STATE HIGHWAY COMMISSION
 LAND REQUIRED FOR RIGHT OF WAY
 FERGUS COUNTY
 SCALE 1" = _____ MAP APPROVED BY _____