


PLANS
NOT
TO
SCALE

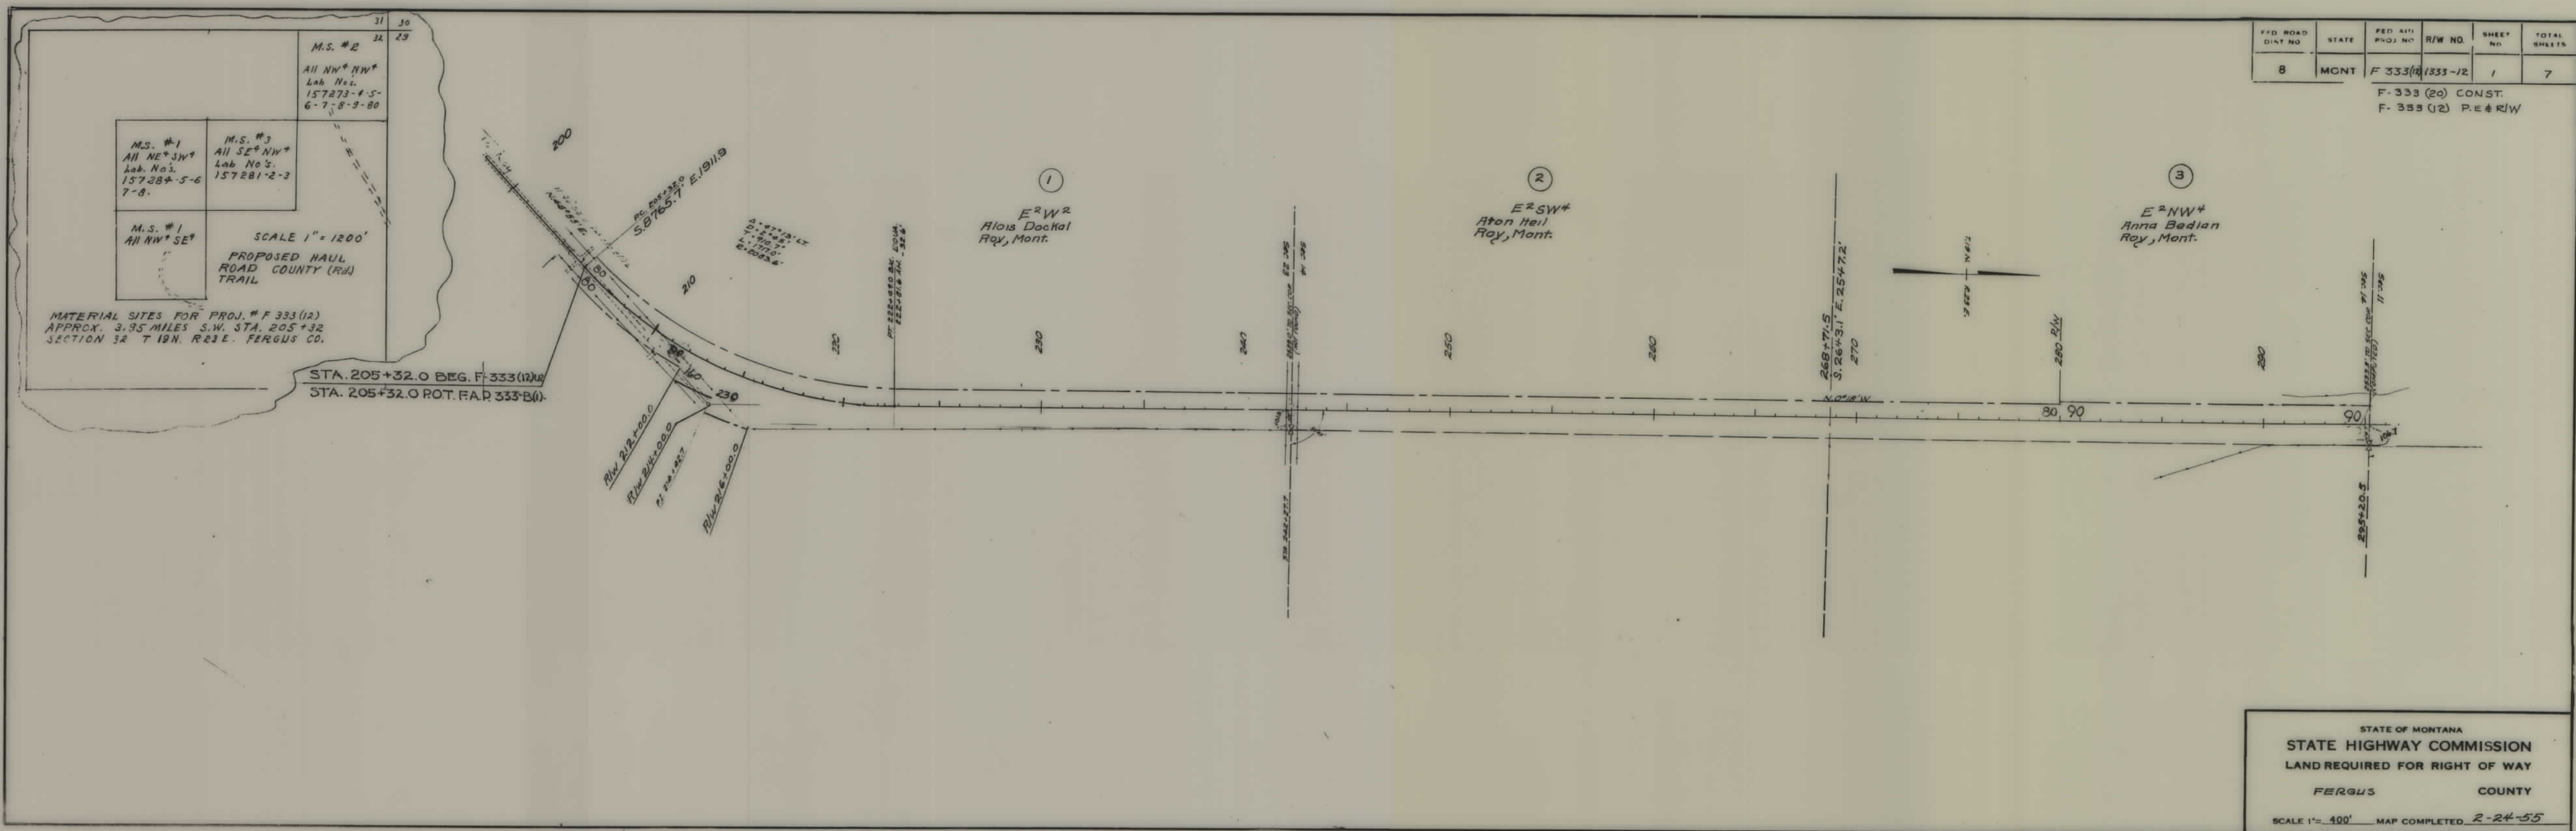


F&D ROAD DIST NO	STATE	FED AID PROJ NO	R/W NO.	SHEET NO	TOTAL SHEETS
8	MONT	F 333 (12)	1333-12	1	7

F-333 (20) CONST.
F-333 (12) P.E. & R/W

STATE OF MONTANA
STATE HIGHWAY COMMISSION
LAND REQUIRED FOR RIGHT OF WAY
FERGUS COUNTY
SCALE 1" = 400' MAP COMPLETED 2-24-55

FED. ROAD DIST. NO.	STATE	FED. AID PROJ. NO.	R/W NO.	SHEET NO.	TOTAL SHEETS
8	MONT.	F-333(12)	1333-12	2	7

F-333(12) P.E. & R/W
F-333(20) CONST.

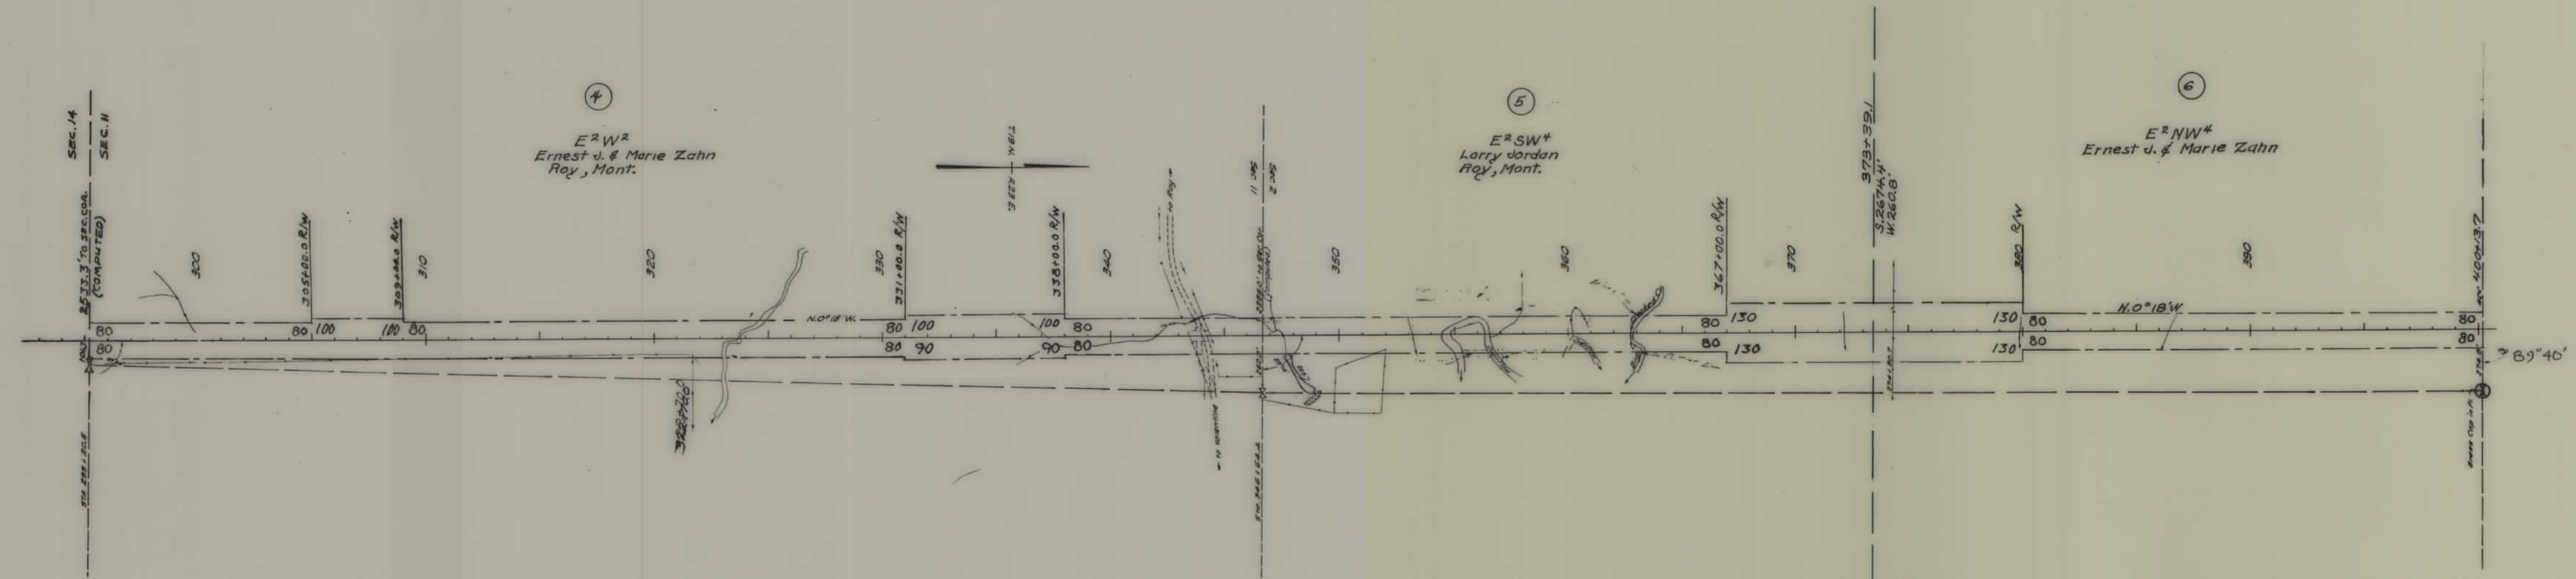


STATE OF MONTANA
STATE HIGHWAY COMMISSION
LAND REQUIRED FOR RIGHT OF WAY
FERGUS COUNTY
SCALE 1"= 400' MAP COMPLETED 2-24-55

FED. ROAD DIST. NO.	STATE	FED. AID PROJ. NO.	R/W NO.	SHEET NO.	TOTAL SHEETS
8	MONT.	F-333(12)	1333-12	3	7

014076

DEPARTMENT OF THE INTERIOR
BUREAU OF LAND MANAGEMENT
BILLINGS, MONTANA
NOV 30 1954

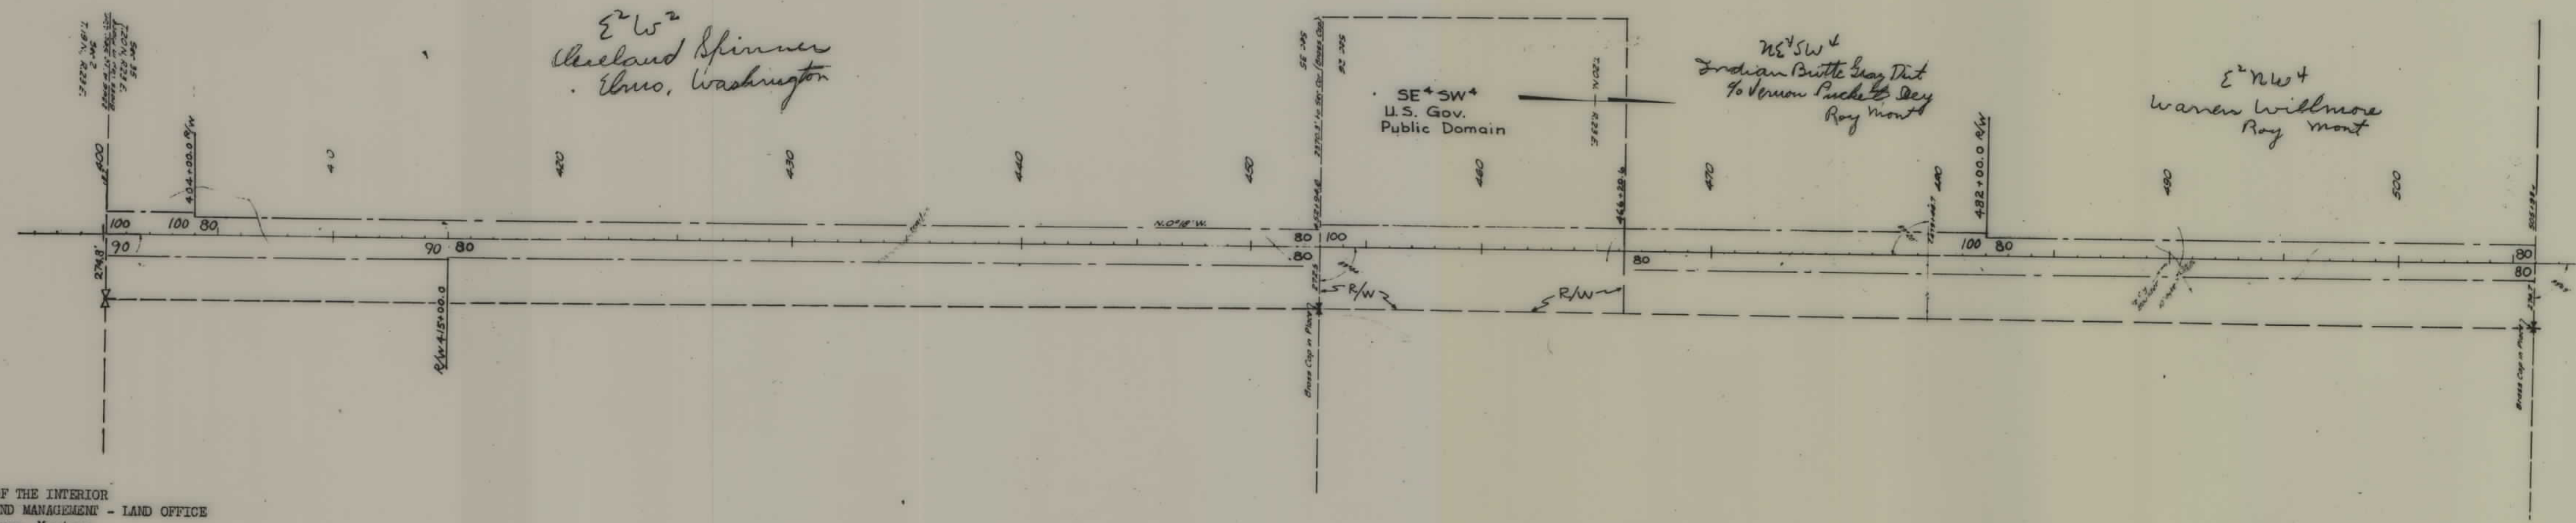

DEPARTMENT OF THE INTERIOR
BUREAU OF LAND MANAGEMENT - LAND OFFICE
Billings, Montana

I HEREBY CERTIFY THAT THE RIGHT OF WAY REPRESENTED HEREON IN THE SE+SW+ SEC. 26, T 20 N, R 23 E, IS UNAPPROPRIATED AND UNRESERVED PUBLIC DOMAIN WITHIN FEDERAL GRAZING DISTRICT NO. 6

12-2-54
(date)
Orval G. Hadley, Manager


STATE OF MONTANA
STATE HIGHWAY COMMISSION
LAND REQUIRED FOR RIGHT OF WAY
FERGUS COUNTY
SCALE 1" = 400' MAP COMPLETED

CONST. - F-333 (20)
P.E. & R/W F-333 (12)



FED. ROAD DIST. NO.	STATE	FED. AID PROJ. NO.	R/W NO.	SHEET NO.	TOTAL SHEETS
8	MONT.	F-333(12)	1333-12	4	7



F-333(20) CONST.
F-333(12) P.E. & R/W

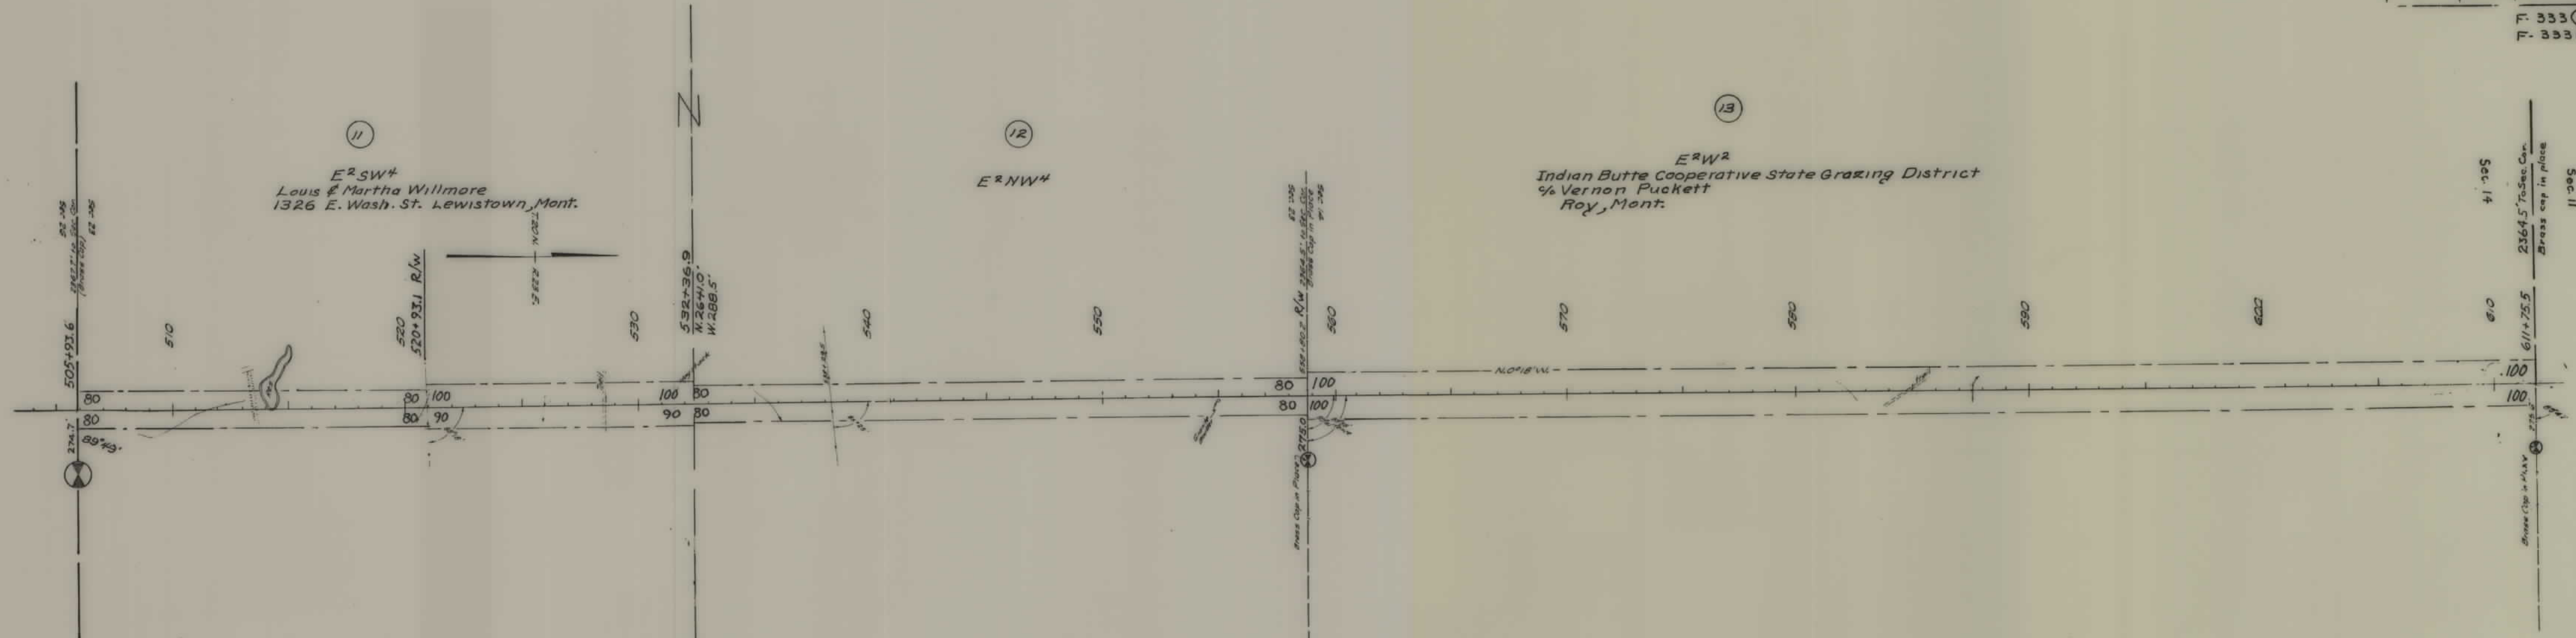

STATE OF MONTANA
STATE HIGHWAY COMMISSION
LAND REQUIRED FOR RIGHT OF WAY
FERGUS COUNTY
SCALE 1"= 400' MAP COMPLETED 2-24-55

FED. ROAD DIST. NO.	STATE	FED. AID NO.	R/W NO.	SHEET NO.	TOTAL SHEETS
8	MONT.	F-333(12)	1335-12	5	7


F-333 (20) CONST.
F-333 (12) P.E. & R/W

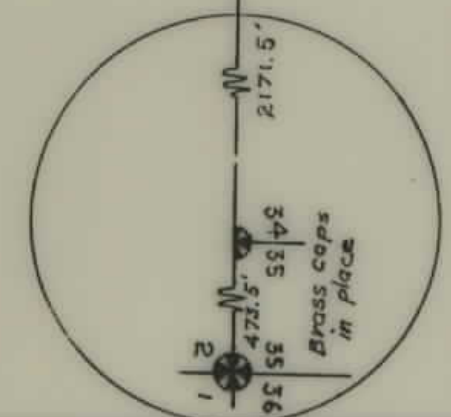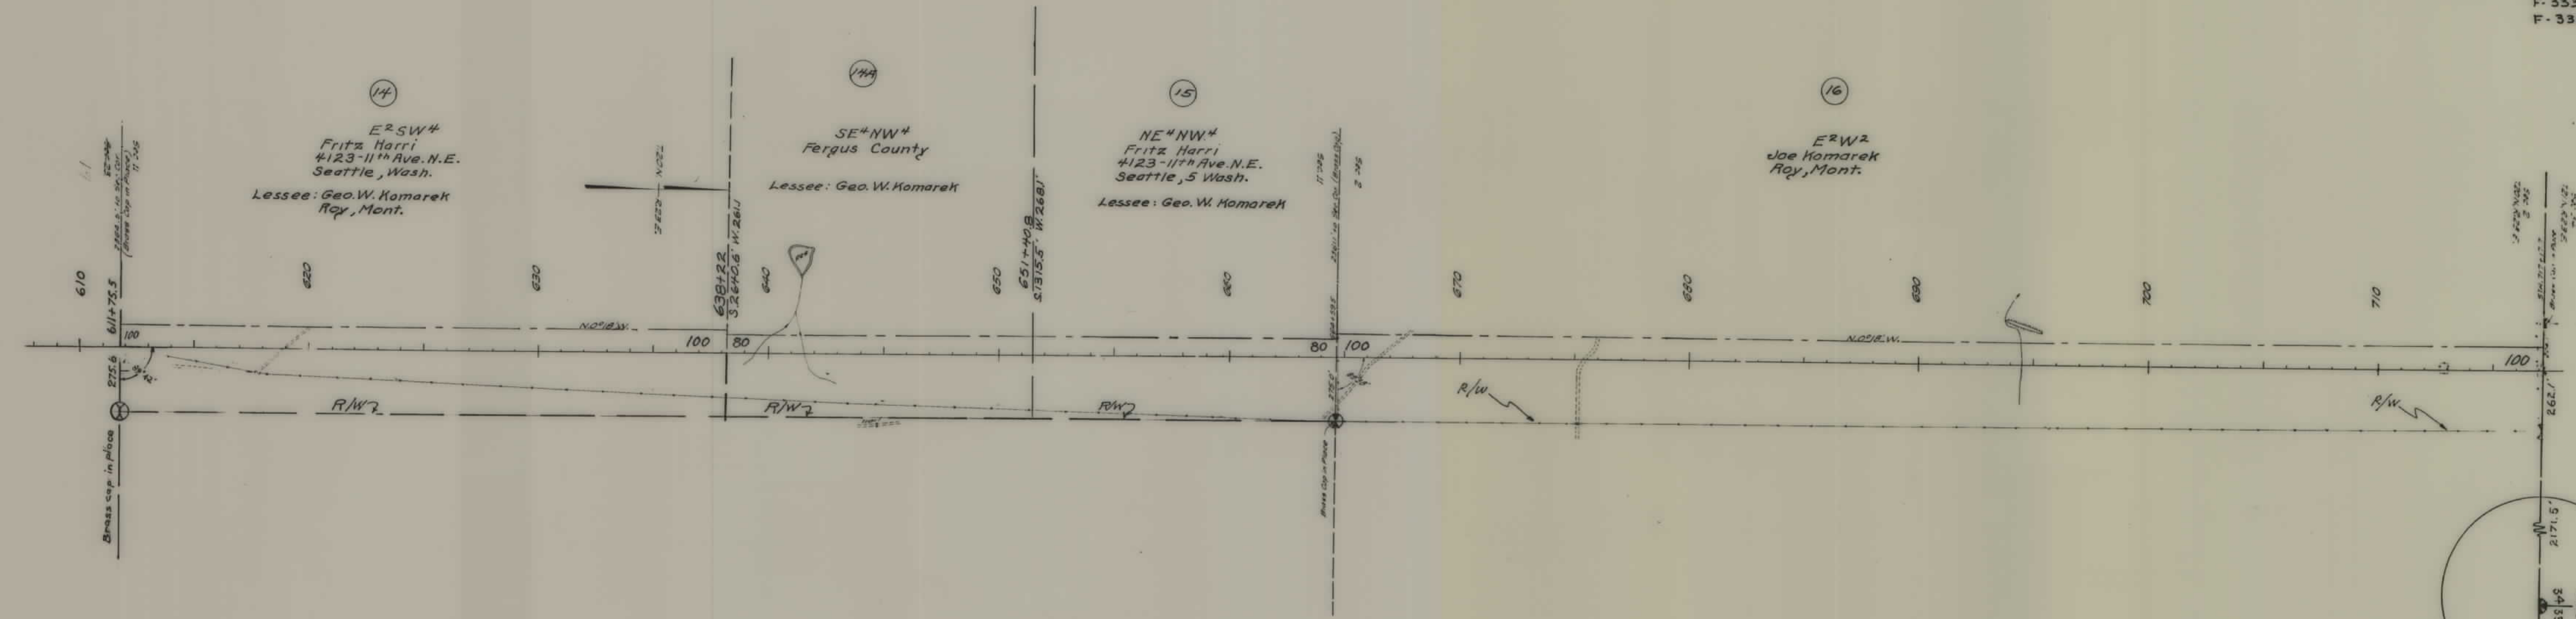

STATE OF MONTANA
STATE HIGHWAY COMMISSION
LAND REQUIRED FOR RIGHT OF WAY
FERGUS COUNTY
SCALE 1" = 400' MAP COMPLETED 2-24-55

FED. ROAD DIST. NO.	STATE	FED. AID PROJ. NO.	R/W NO.	SHEET No	TOTAL SHEETS
8	MONT.	F-333(12)	1333-12	6	7

F-333 (20) CONST.
F-333 (12) P. E. & R/W

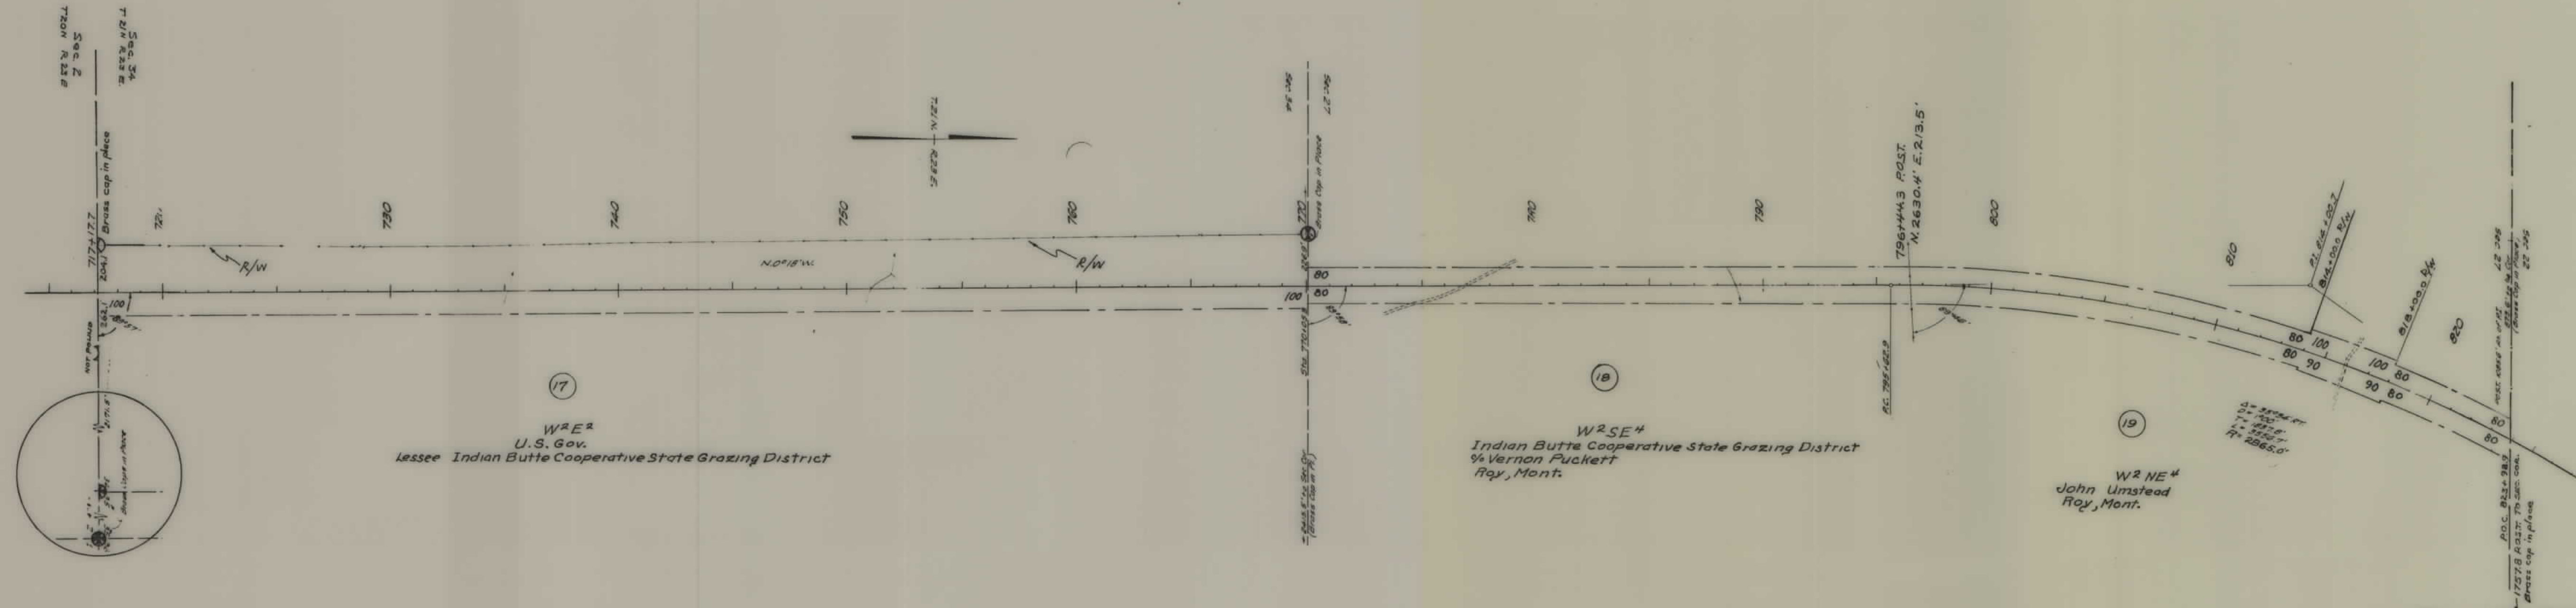


STATE OF MONTANA
STATE HIGHWAY COMMISSION
LAND REQUIRED FOR RIGHT OF WAY
FERGUS COUNTY

SCALE 1" = 400' MAP COMPLETED 2-24-55

FED. ROAD DIST. NO.	STATE	FED. AID PROJ. NO.	R/W NO.	SHEET NO.	TOTAL SHEETS
8	MONT.	F-333(12)	1333-12	7	7

F-333(20) CONST.
F-333(12) P.E. & R/W.

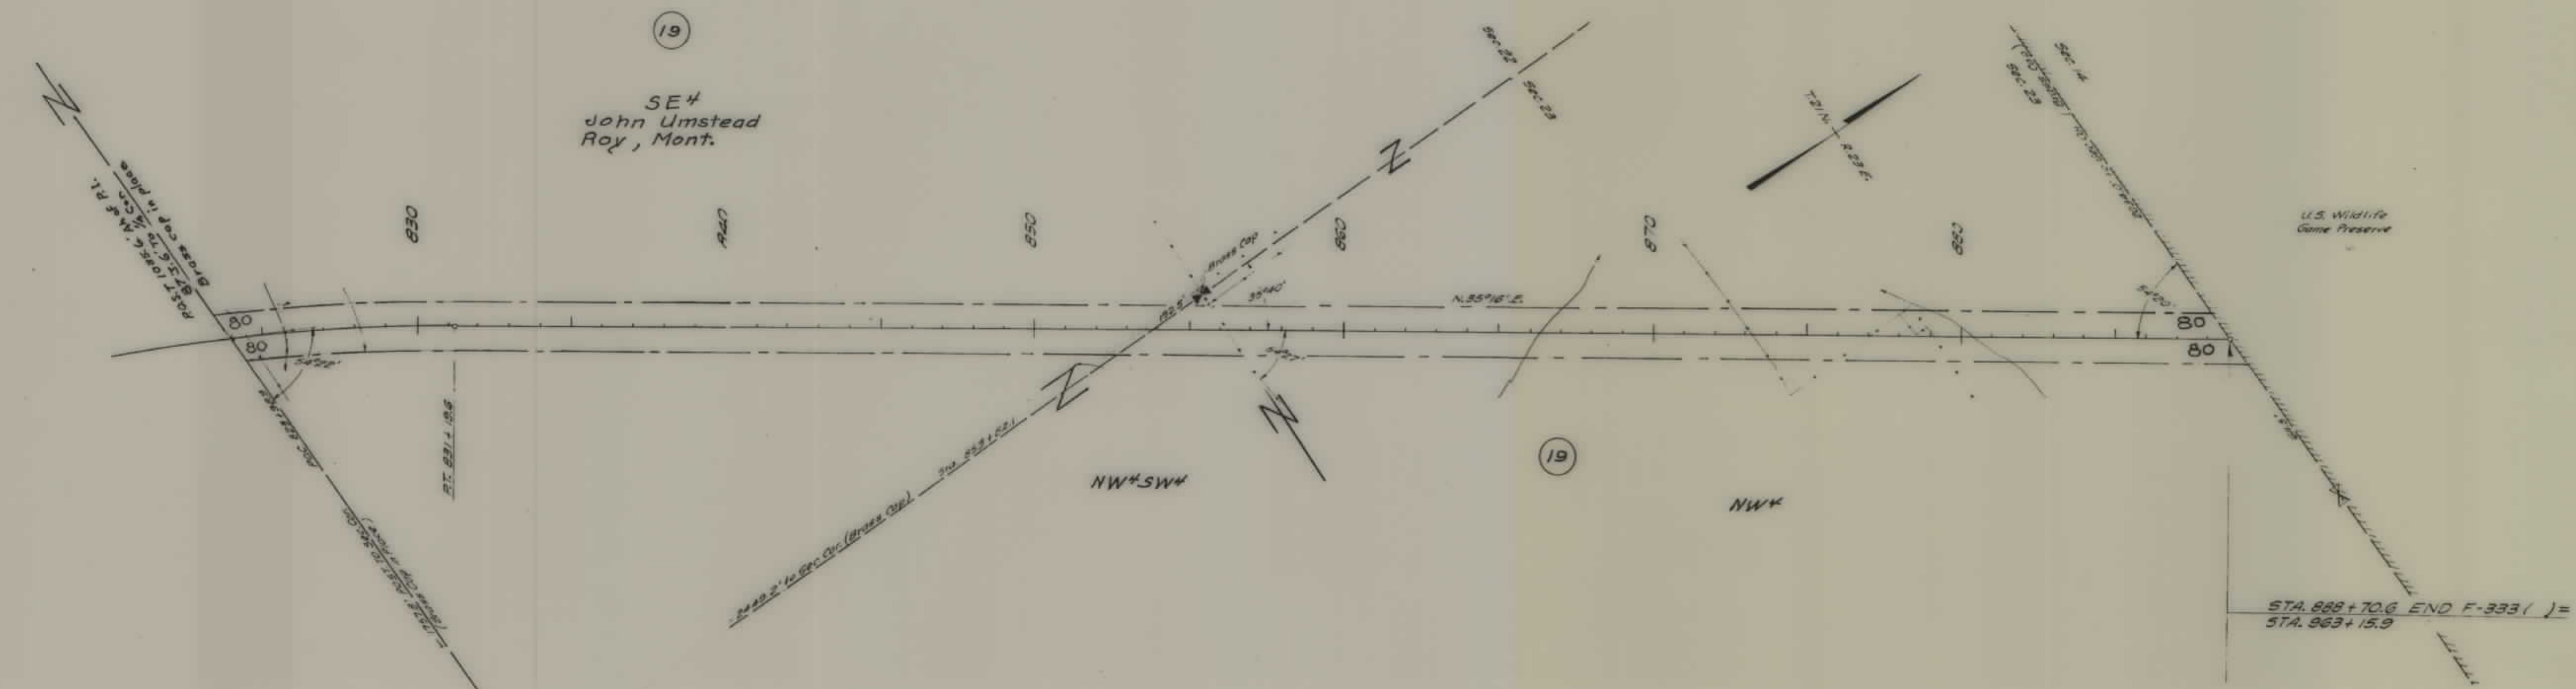

STATE OF MONTANA
STATE HIGHWAY COMMISSION
LAND REQUIRED FOR RIGHT OF WAY
FERGUS COUNTY
SCALE 1"= 400' MAP COMPLETED 2-24-55

5