


PLANS
NOT
TO
SCALE

CONST F-333(27) GRASS RANGE NORTH

CONST F-333(27) GRASS RANGE NORTH

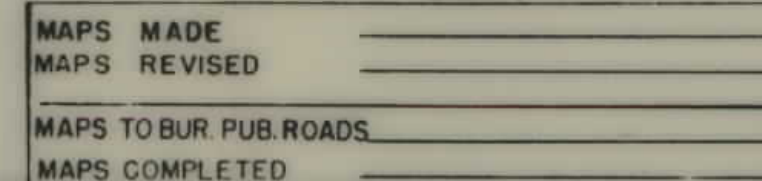

STATE OF MONTANA
STATE HIGHWAY COMMISSION
LAND REQUIRED FOR RIGHT OF WAY
FERGUS COUNTY
SCALE 1" = 200' MAP APPROVED BY _____

60

70

80

90

100

T. 15 N., R. 23 E.

3

ALL SEC. 16
STATE OF MONTANA
NE 1/4 SEC 16GROSS-0.98
P.T.W. 0.00
NET. 0.98 AC.SE 1/4 SEC 9
GROSS 4.97 AC.
P.T.W. 0.00
NET 4.97 AC.

29.17 AC.

39.02 AC.

73+60
N. 1880.8'
E. 86.5'

75+30 R/W

76+50 R/W

82+00 R/W

83+20 R/W

N. 14° 47' E. 80

67+20
N. 1262.0'
W. 76.8'

R/W 75+30

R/W 76+50

R/W 82+00

R/W 83+20

4

W 1/2 SEC. 15
DAN. & MATILDA MATOVICH
HEATH, MONT.

SW 1/4 SW 1/4 Sec 15

NW 1/4 SW 1/4

SW 1/4 SW 1/4

NW 1/4 NW 1/4 Sec 15

APPROX.
SEC. 16 SEC. 9
SEC. 15 SEC. 10
Δ-28° 50' LT.
D-1° 00'
T-1473.0'
L-2883.3'
R-5730.0'

110

113+40 R/W

116+00 R/W

119+00 R/W

120

4

S 1/2 SW 1/4

1703.7' TO 1/4 COR (ASSUMED)
N 89° 52' W

109+38.2

47.1'


75° 21'

FED. ROAD DIST. NO.	STATE	FED. AID PROJ. NO.	R/W NO.	SHEET NO.	TOTAL SHEETS
8	MONT.	F-333(12)	1333-12	2	9

MAPS MADE _____
 MAPS REVISED _____
 MAPS TO BUR. PUB. ROADS _____
 MAPS COMPLETED _____

STATE OF MONTANA
 STATE HIGHWAY COMMISSION
 LAND REQUIRED FOR RIGHT OF WAY
 FERGUS COUNTY
 SCALE 1" = 200' MAP APPROVED BY _____

FED. ROAD DIST. NO.	STATE	FED. AID PROJ. NO.	R/W NO.	SHEET NO.	TOTAL SHEETS
8	MONT.	F-333(12)	1333-12	3	9

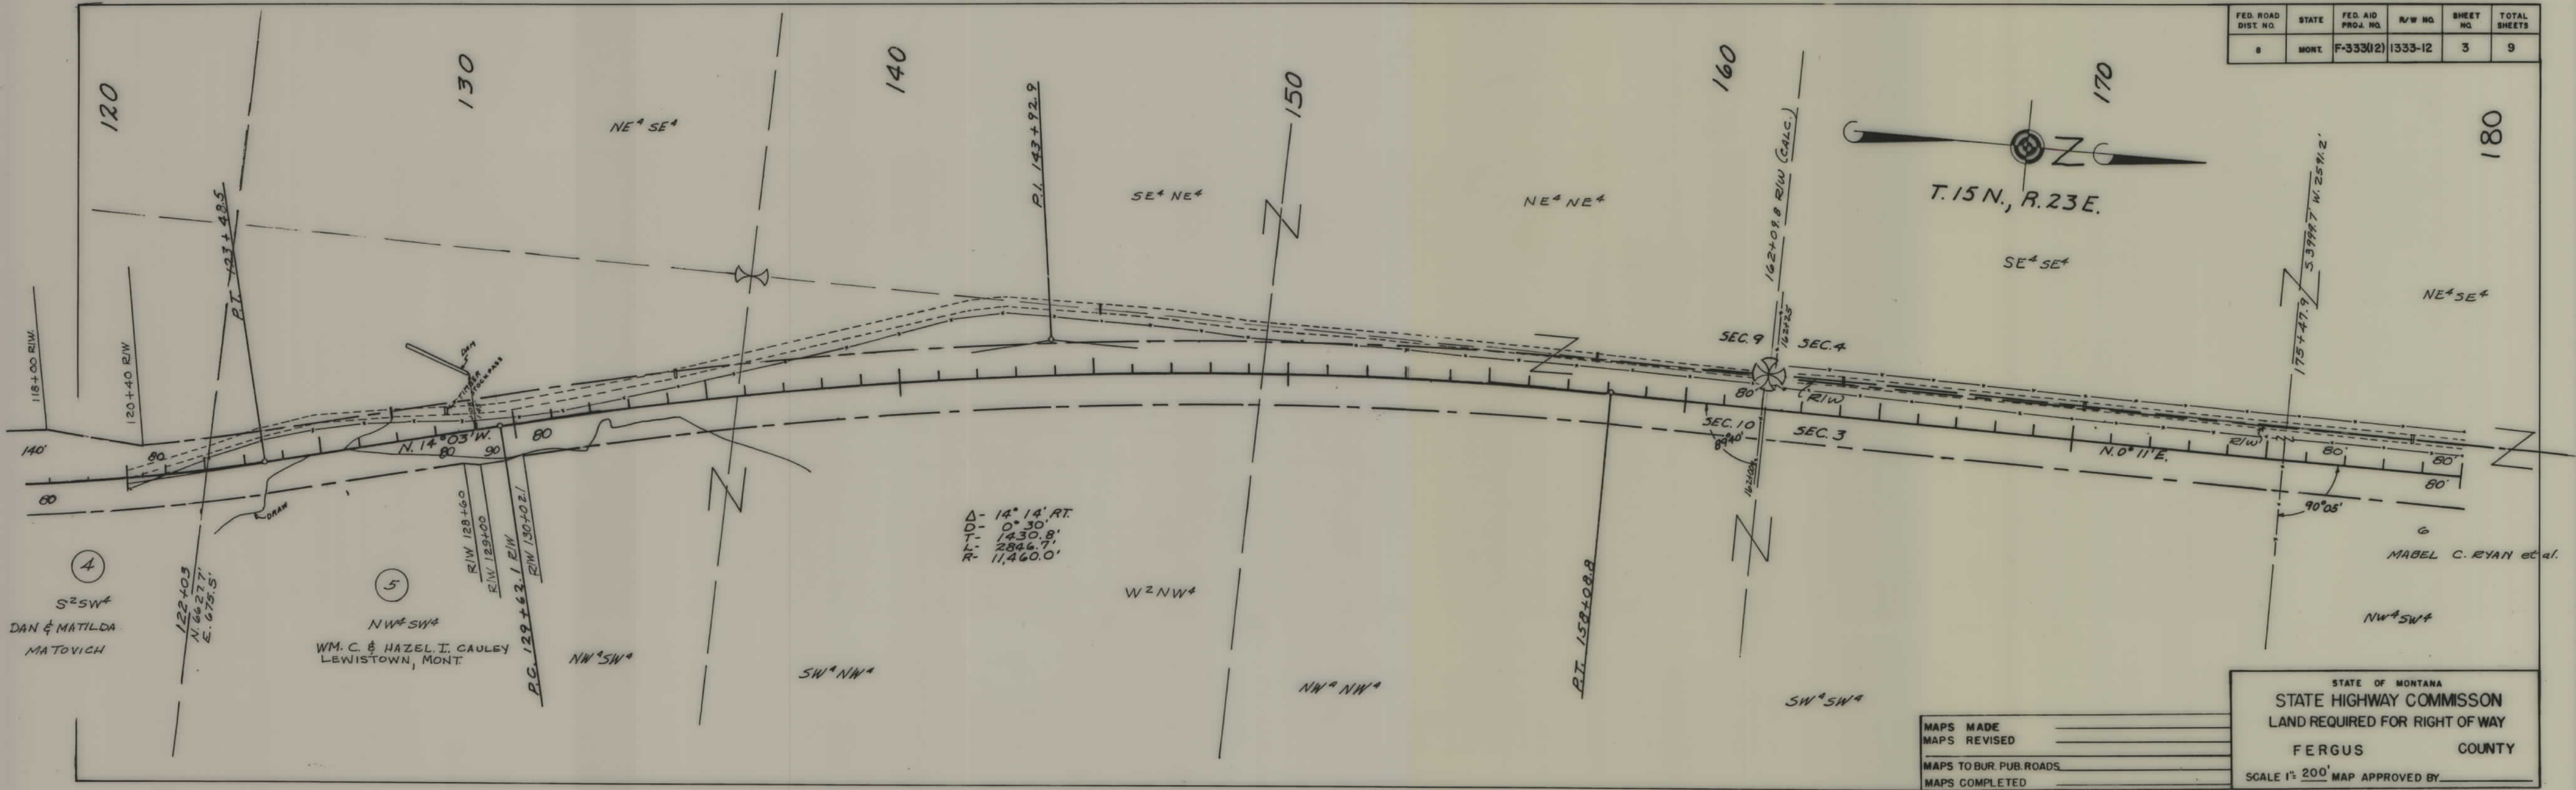

MAPS MADE _____
 MAPS REVISED _____
 MAPS TO BUR. PUB. ROADS _____
 MAPS COMPLETED _____

STATE OF MONTANA
 STATE HIGHWAY COMMISSION
 LAND REQUIRED FOR RIGHT OF WAY
 FERGUS COUNTY
 SCALE 1" = 200' MAP APPROVED BY _____

180

190

200

210

220

230

240

T.15 N., R. 23 E.

T.16 N., R. 23 E.

FED. ROAD DIST. NO.	STATE	FED. AID PROJ. NO.	R/W NO.	SHEET NO.	TOTAL SHEETS
8	MONT.	F-333(12)	1333-12	4	9

E² NE⁴E² SE⁴NE⁴ SE⁴

N

N


W² NW⁴W² SW⁴NW⁴ SW⁴


MABEL C. RYAN et al

MABEL C. RYAN et al

MAPS MADE _____
 MAPS REVISED _____
 MAPS TO BUR. PUB. ROADS _____
 MAPS COMPLETED _____

STATE OF MONTANA
 STATE HIGHWAY COMMISSION
 LAND REQUIRED FOR RIGHT OF WAY
FERGUS COUNTY
 SCALE 1" = 200' MAP APPROVED BY _____

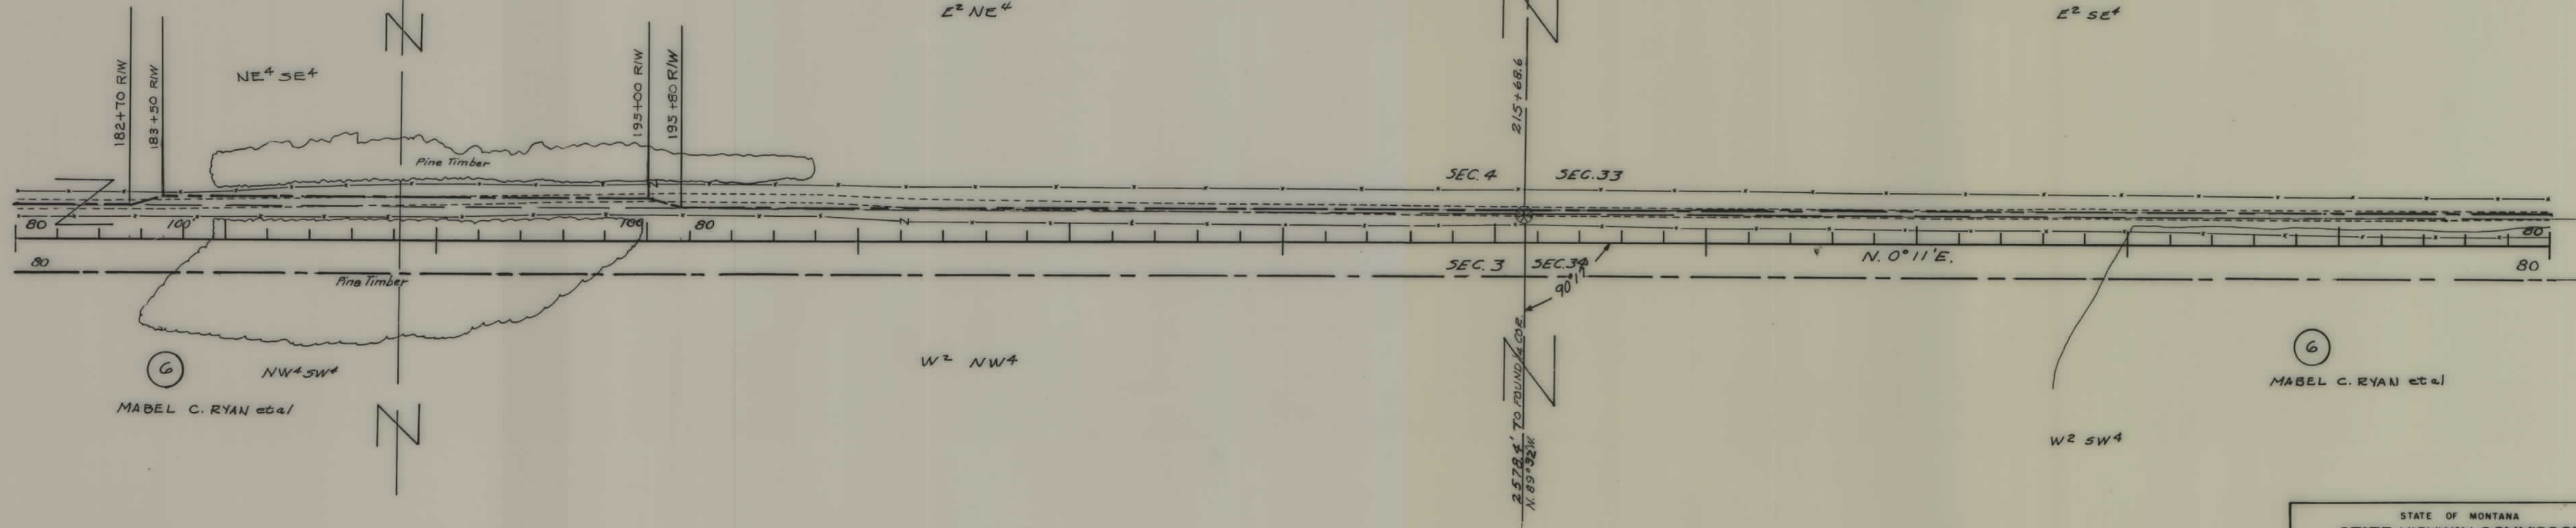

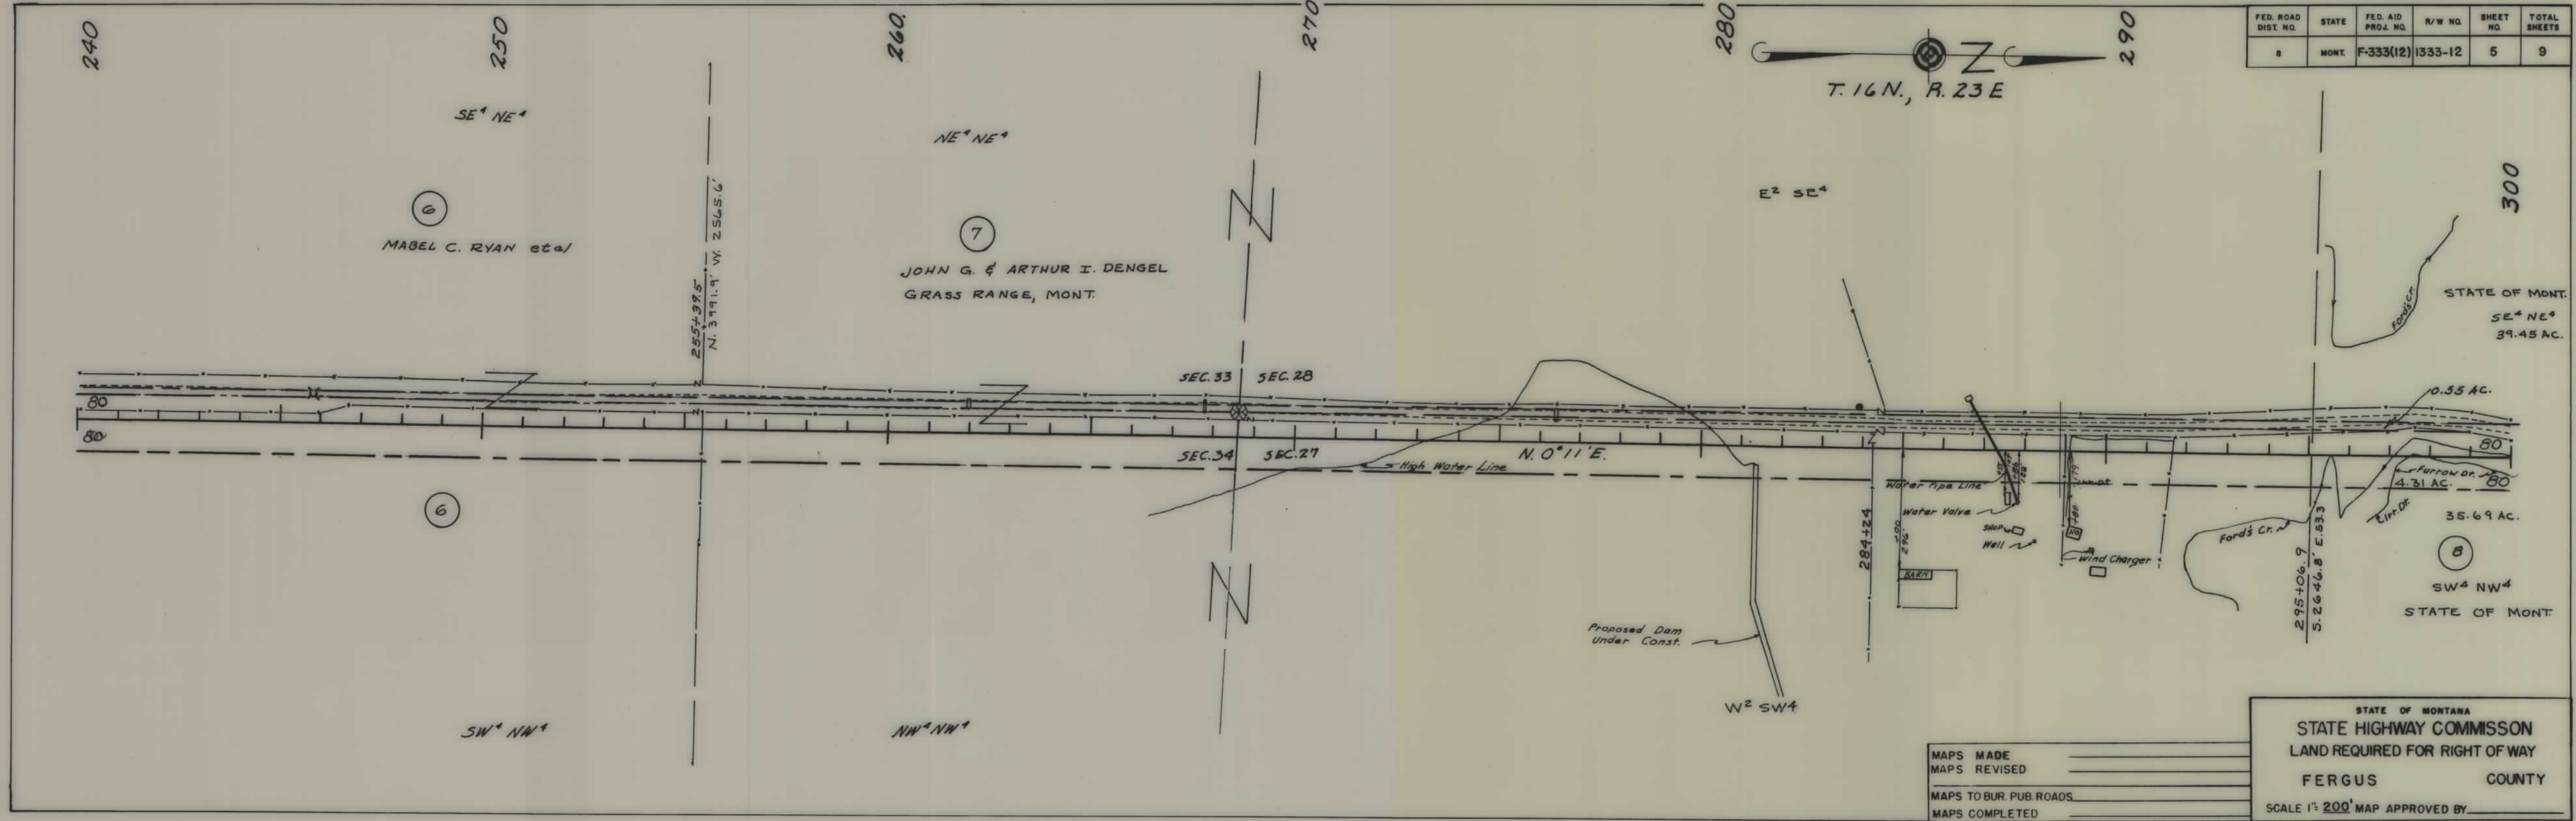


FED. ROAD DIST. NO.	STATE	FED. AID PROJ. NO.	R/W NO.	SHEET NO.	TOTAL SHEETS
8	MONT.	F-333(12)	1333-12	5	9


MAPS MADE	
MAPS REVISED	
MAPS TO BUR. PUB. ROADS	
MAPS COMPLETED	

STATE OF MONTANA
STATE HIGHWAY COMMISSION
LAND REQUIRED FOR RIGHT OF WAY

FERGUS COUNTY

SCALE 1"= 200' MAP APPROVED BY _____

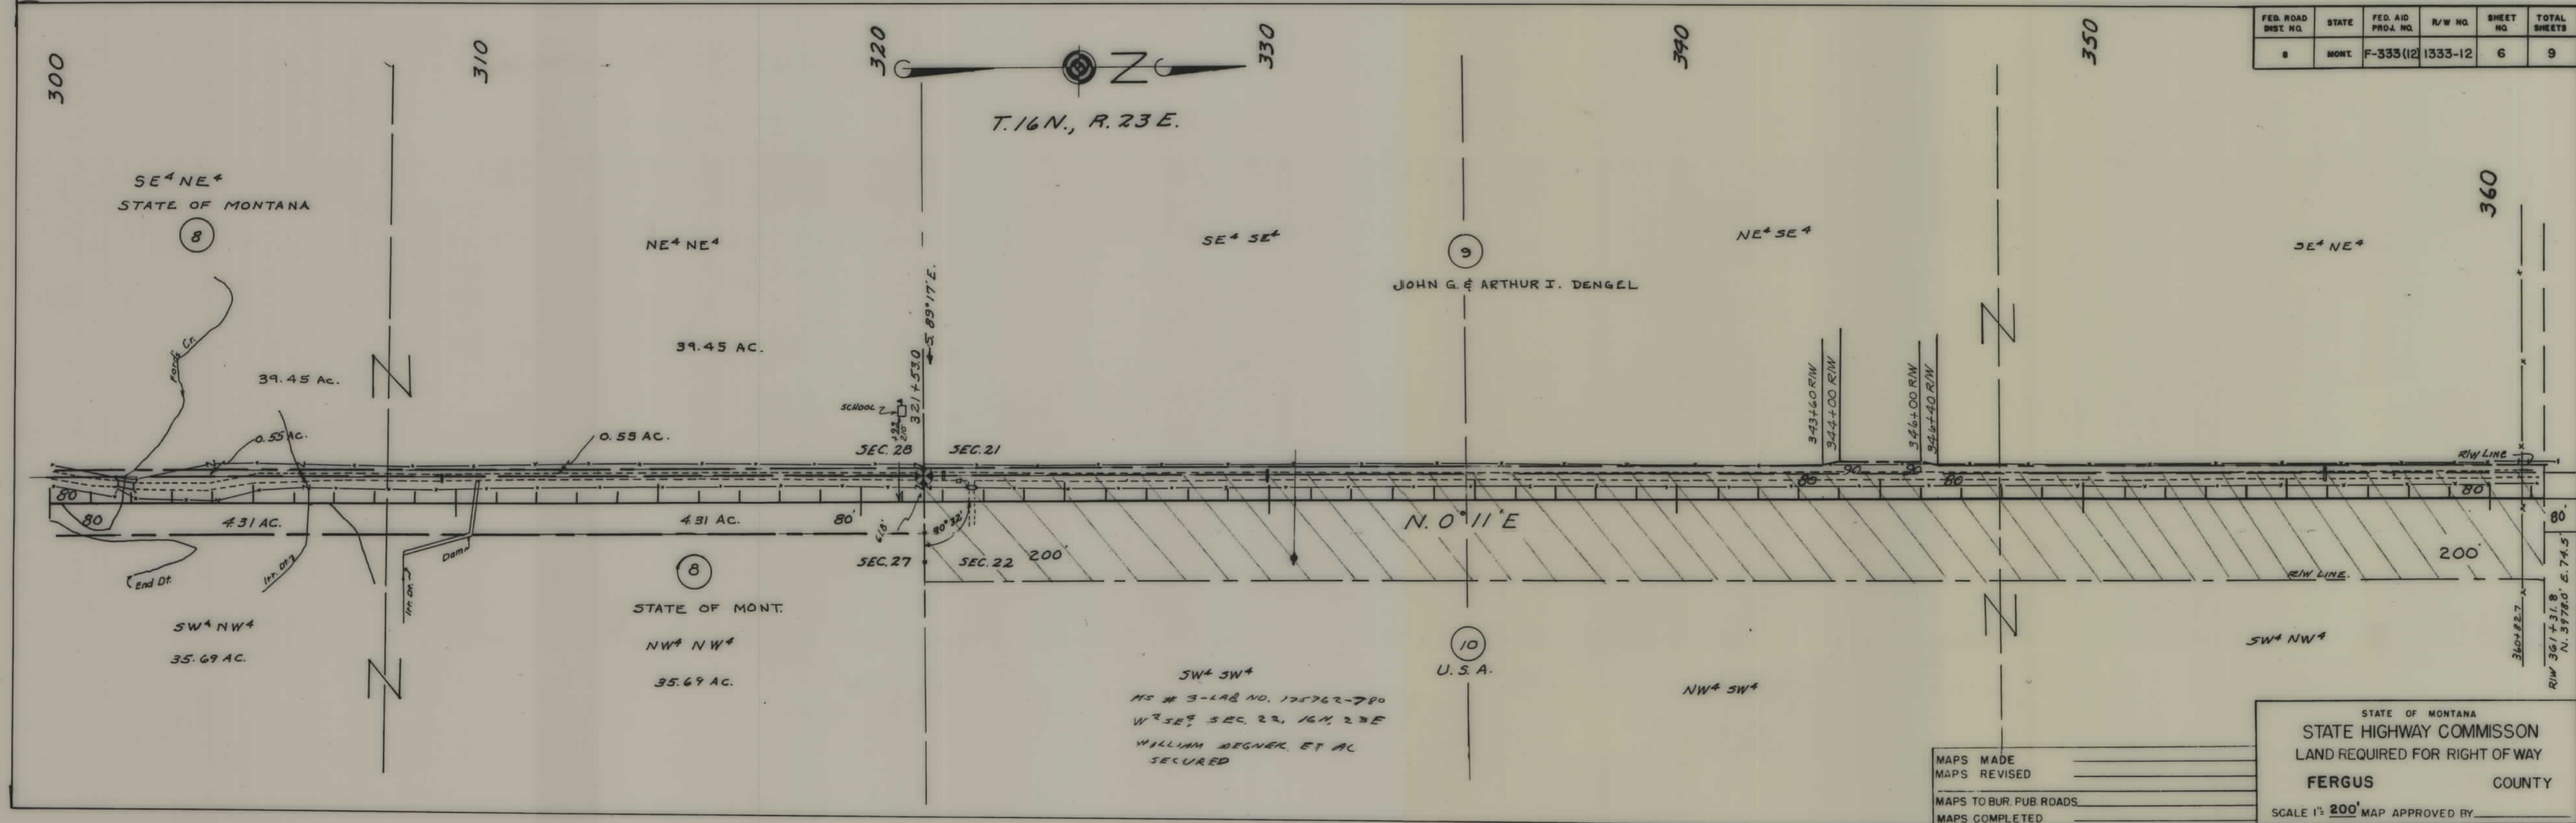F 333(12) SHT 6 OF 9

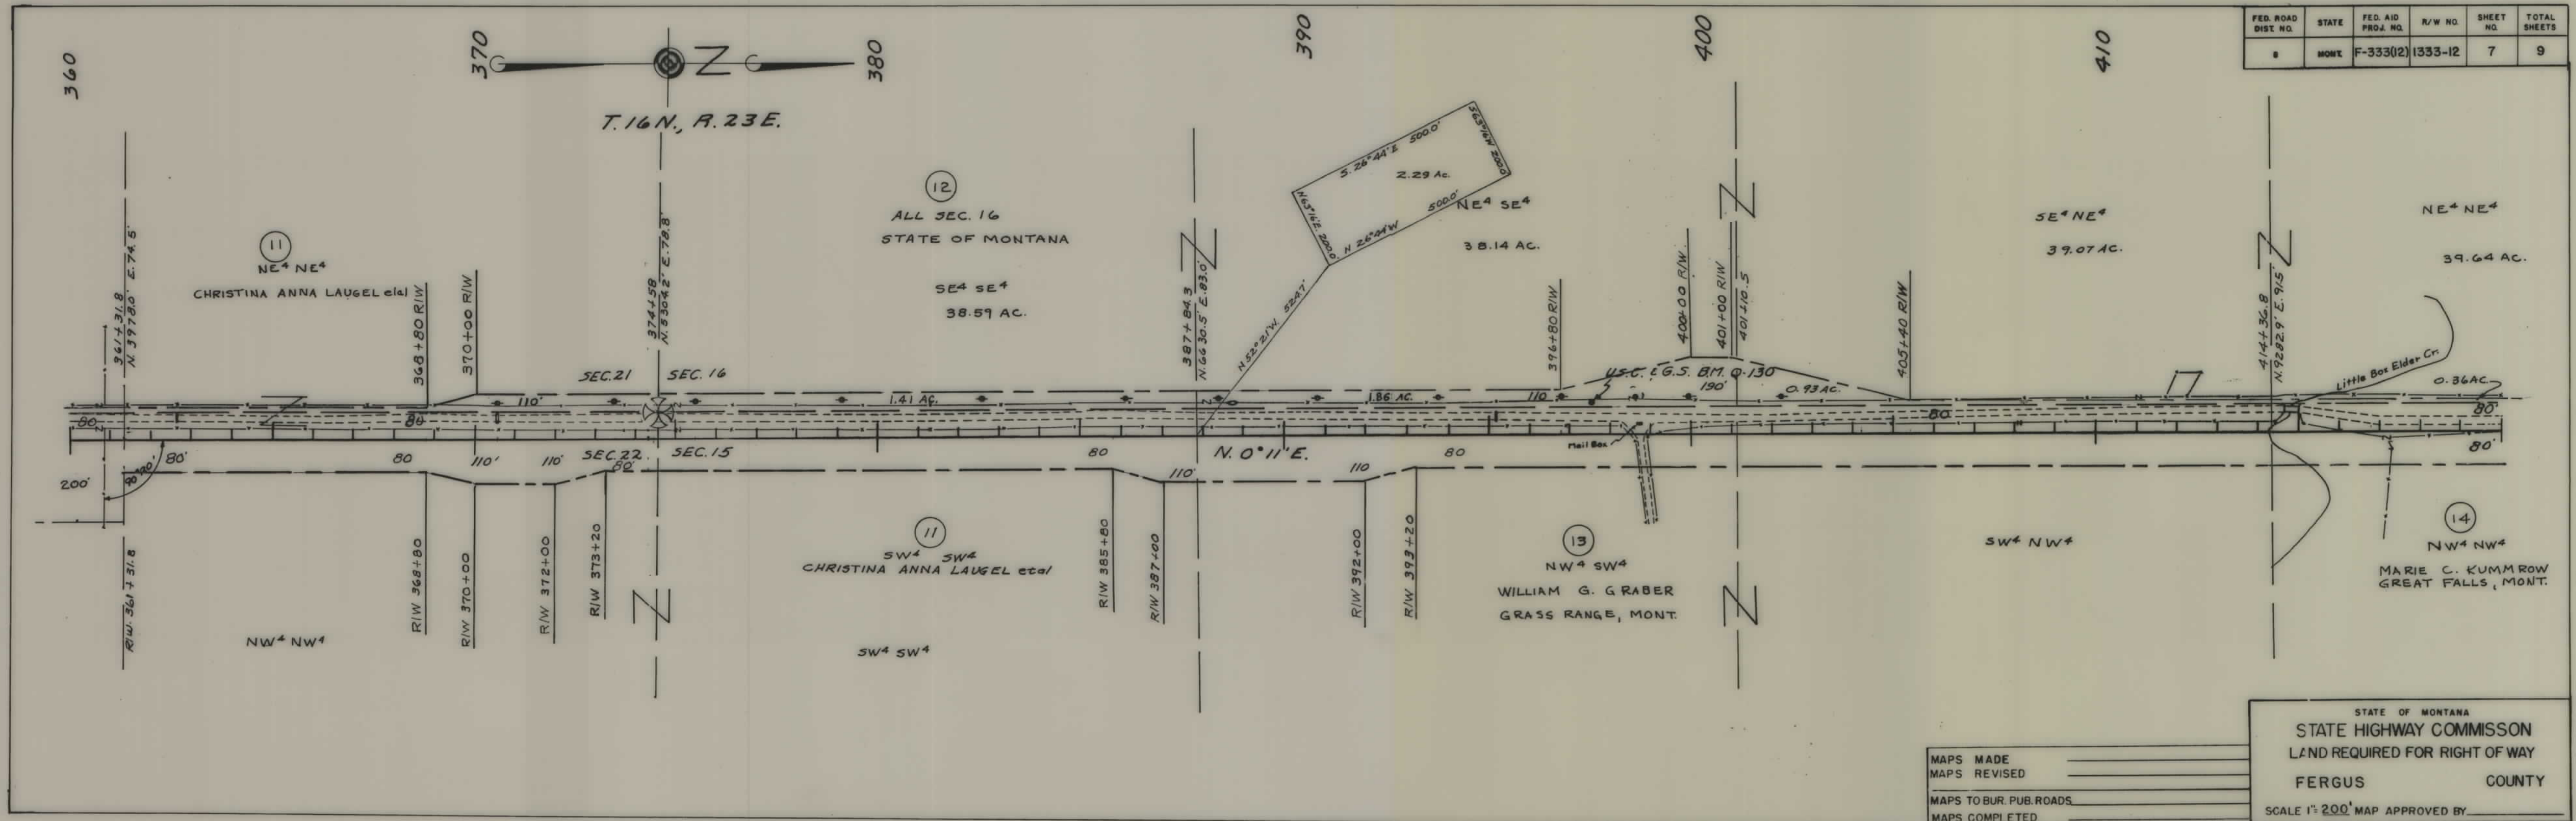

FED. ROAD DIST. NO.	STATE	FED. AID PROJ. NO.	R/W NO.	SHEET NO.	TOTAL SHEETS
8	MONT.	F-333(12)	1333-12	7	9

420

430

440

450

460

470

480

T. 16 N., R. 23 E.

FED. ROAD DIST. NO.	STATE	FED. AID PROJ. NO.	R/W NO.	SHEET NO.	TOTAL SHEETS
8	MONT.	F-333(12)	1333-12	8	9

12
NE⁴ NE⁴
STATE OF MONT.
39.64 AC.

15
U. S. A.
SE⁴ SE⁴

17
NE⁴ SE⁴

18
SE⁴ NE⁴
U. S. A.

NE⁴ NE⁴
U. S. A.

SEC. 16

SEC. 9

R/W LINE

SEC. 9

SEC. 4

SEC. 15

SEC. 10

SEC. 10

SEC. 3

14
NW⁴ NW⁴
MARIE C. KUMMROW
GREAT FALLS, MONT.

16
SW⁴ SW⁴
JOHN L. FISCHER
GRASS RANGE, MONT.
1/4 WILLIAM DEGNER

17
WILLIAM G. GRABER
GRASS RANGE, MONT.
NW⁴ SW⁴

18
SW⁴ NW⁴

NW⁴ NW⁴
U. S. A.

Sta. 427+63.0
N. 106° 09' 1" E. 95.7'
2578.0 TO 1/4 COR. (NOT FOUND)
To Blotus/ce

440+82.2 (CALC.)
S. 84° 46.0' E. 1176.8'

442+00 R/W

442+80 R/W

454+01.4 (CALC.)
S. 71° 26.8' E. 1181.0'

R/W. 454+01.4

467+20.6 (CALC.)

480+388.2 R/W
S. 44° 08.4' E. 1189.5'

R/W. 480+38.8

MAPS MADE _____
MAPS REVISED _____
MAPS TO BUR. PUB. ROADS _____
MAPS COMPLETED _____

STATE OF MONTANA
STATE HIGHWAY COMMISSION
LAND REQUIRED FOR RIGHT OF WAY
FERGUS COUNTY
SCALE 1" = 200' MAP APPROVED BY _____

