


PLANS
NOT
TO
SCALE

Construction F-333(16)(Proposed)
R/W F-333(14)

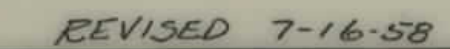

STATE OF MONTANA

STATE HIGHWAY COMMISSION


LAND REQUIRED FOR RIGHT OF WAY

PHILLIPS COUNTY

SCALE 1"= 400' MAP COMPLETED 23 Jan 57

ROAD NO.	STATE	FEET 1/4	R/W NO.	SHEET NO.	TOTAL SHEETS
8	MCNT	F-333 (14)	1933-14	3	11


Construction F-333 (18)
R/W F-333 (14)

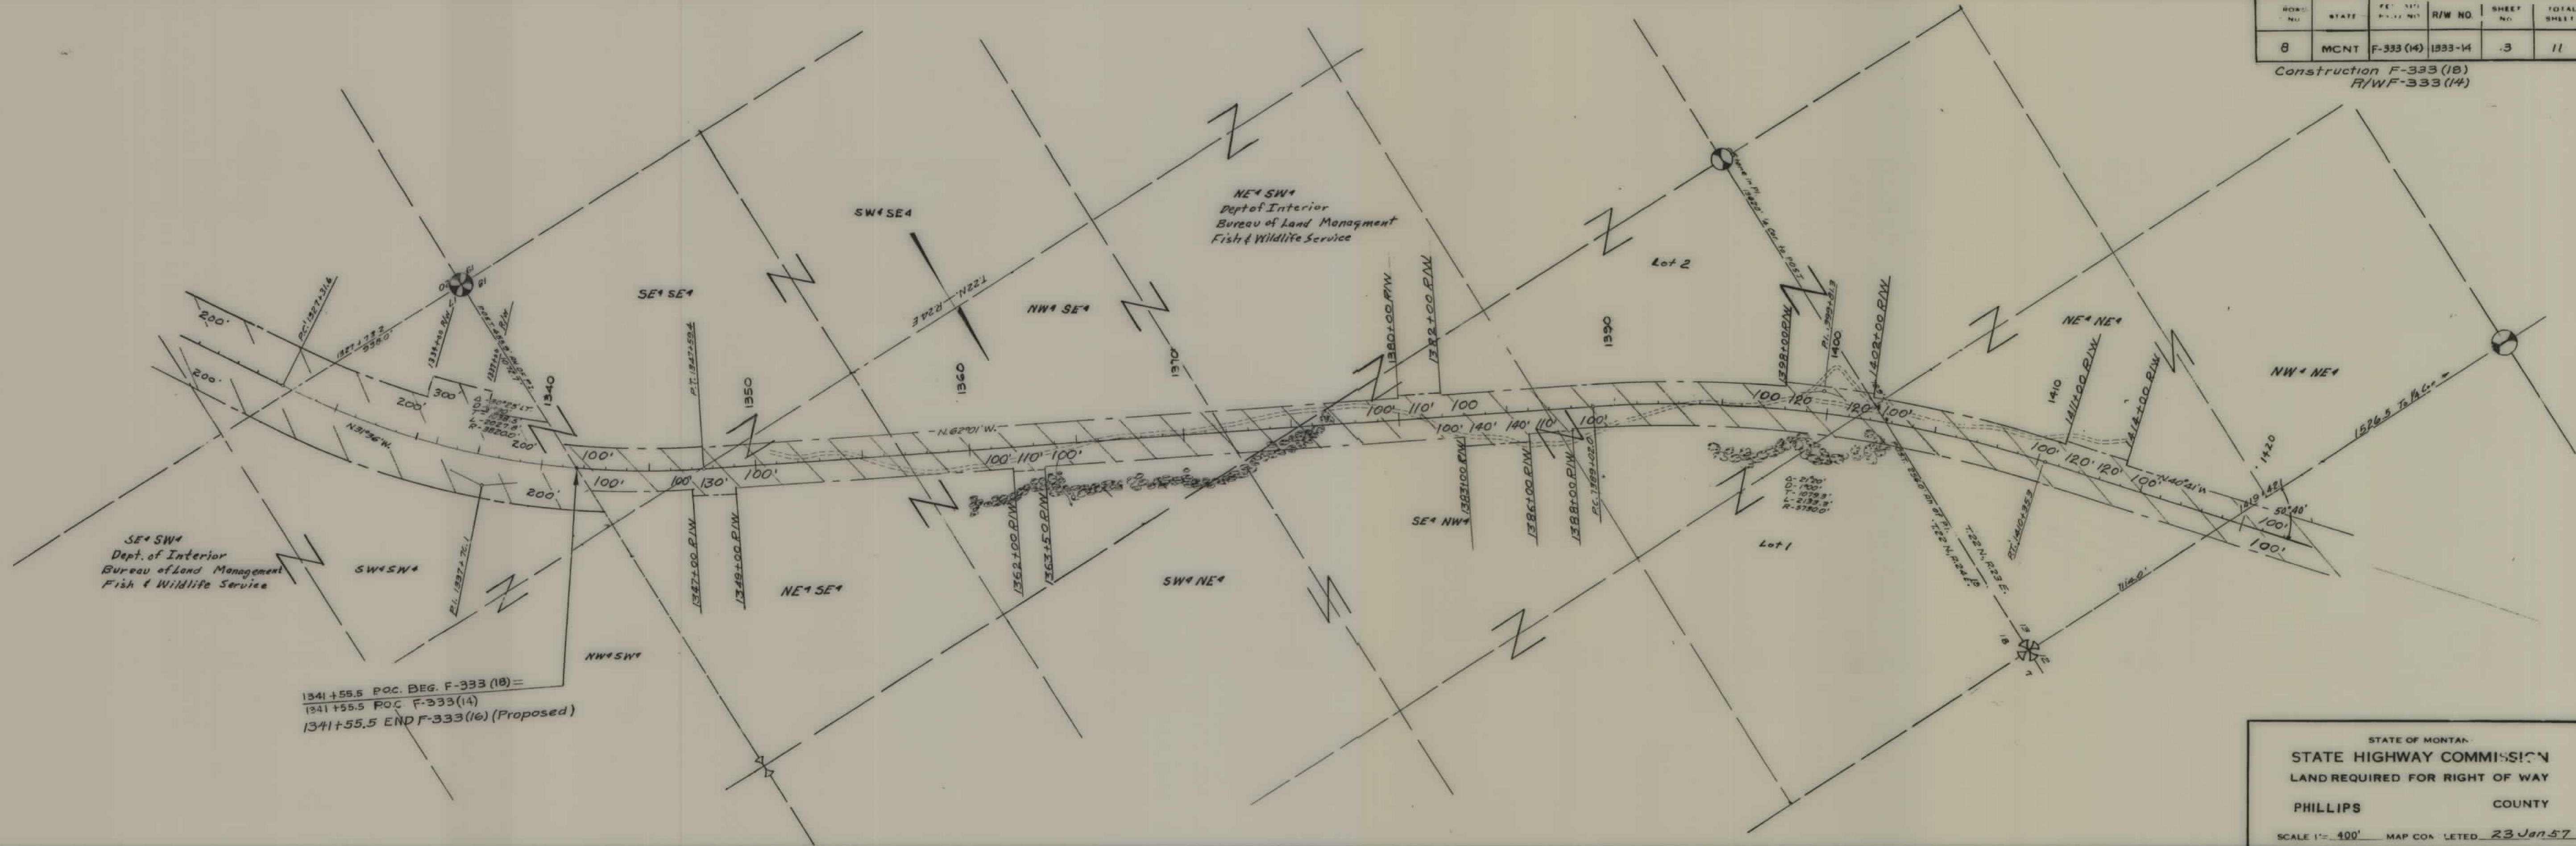


1341+55.5 POC. BEG. F-333 (18) =
1341+55.5 POC. F-333 (14)
1341+55.5 END F-333 (16) (Proposed)

STATE OF MONTANA
STATE HIGHWAY COMMISSION
LAND REQUIRED FOR RIGHT OF WAY
PHILLIPS COUNTY
SCALE 1" = 400' MAP COMPLETED 23 Jan 57

Construction F-333 (18)
R/W F-333 (14)

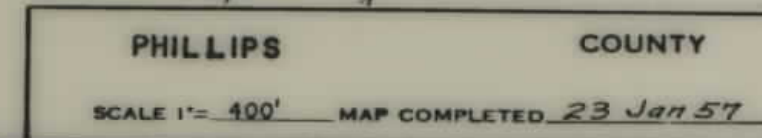


Construction F-333 (1B)
R/W F-333 (14)

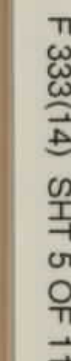

U

FED. ROAD DIST. NO.	STATE	FED. AID PROJ. NO.	R/W NO.	SHEET NO.	TOTAL SHEETS
8	MONT.	F 333 (14)	1333-14	5	11


Construction F-333 (18)
R/W F-333 (14)

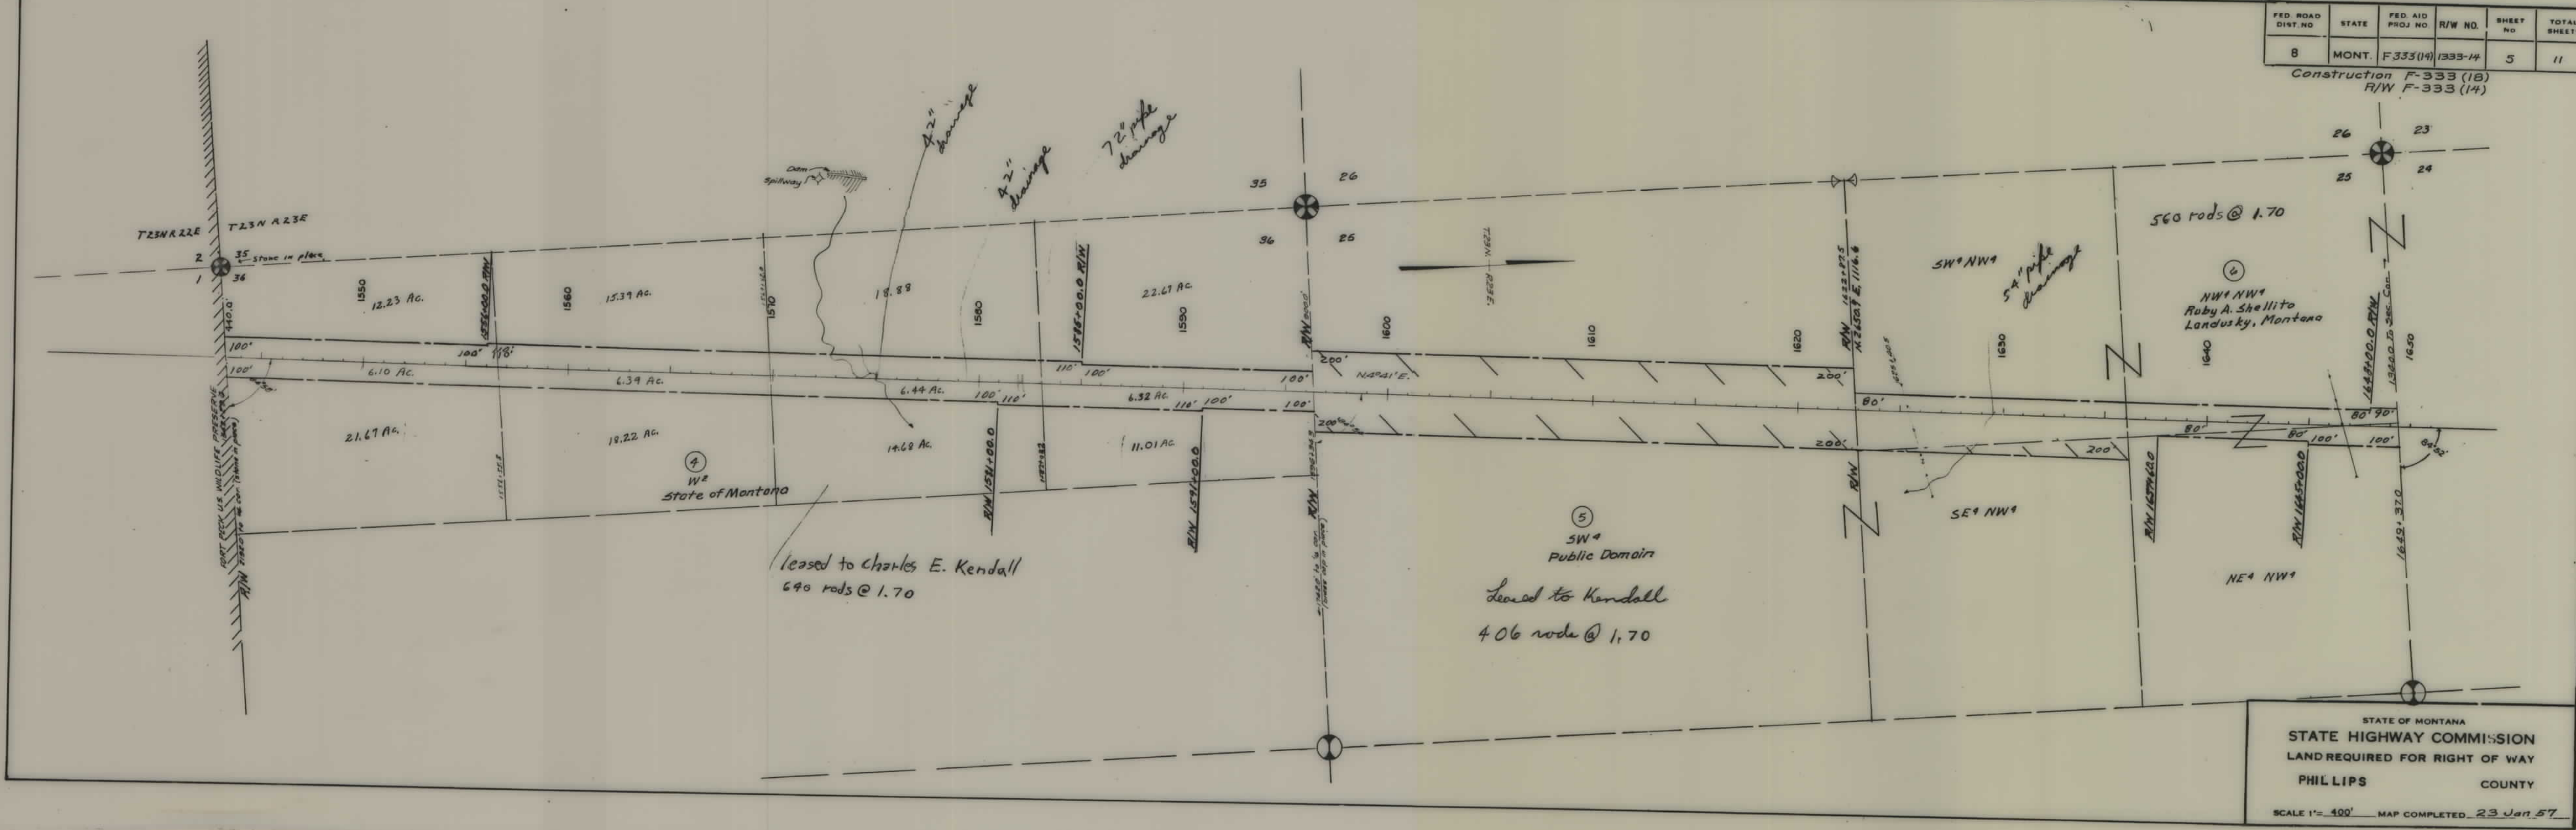

STATE OF MONTANA
STATE HIGHWAY COMMISSION
LAND REQUIRED FOR RIGHT OF WAY
PHILLIPS COUNTY
SCALE 1" = 400' MAP COMPLETED 23 Jan 57

FED. ROAD DIST. NO.	STATE	FED. AID PROJ. NO.	R/W NO.	SHEET NO.	TOTAL SHEETS
8	MONT.	F 333(14)	1333-14	7	11


Construction F-333 (18)
R/W F-333 (14)

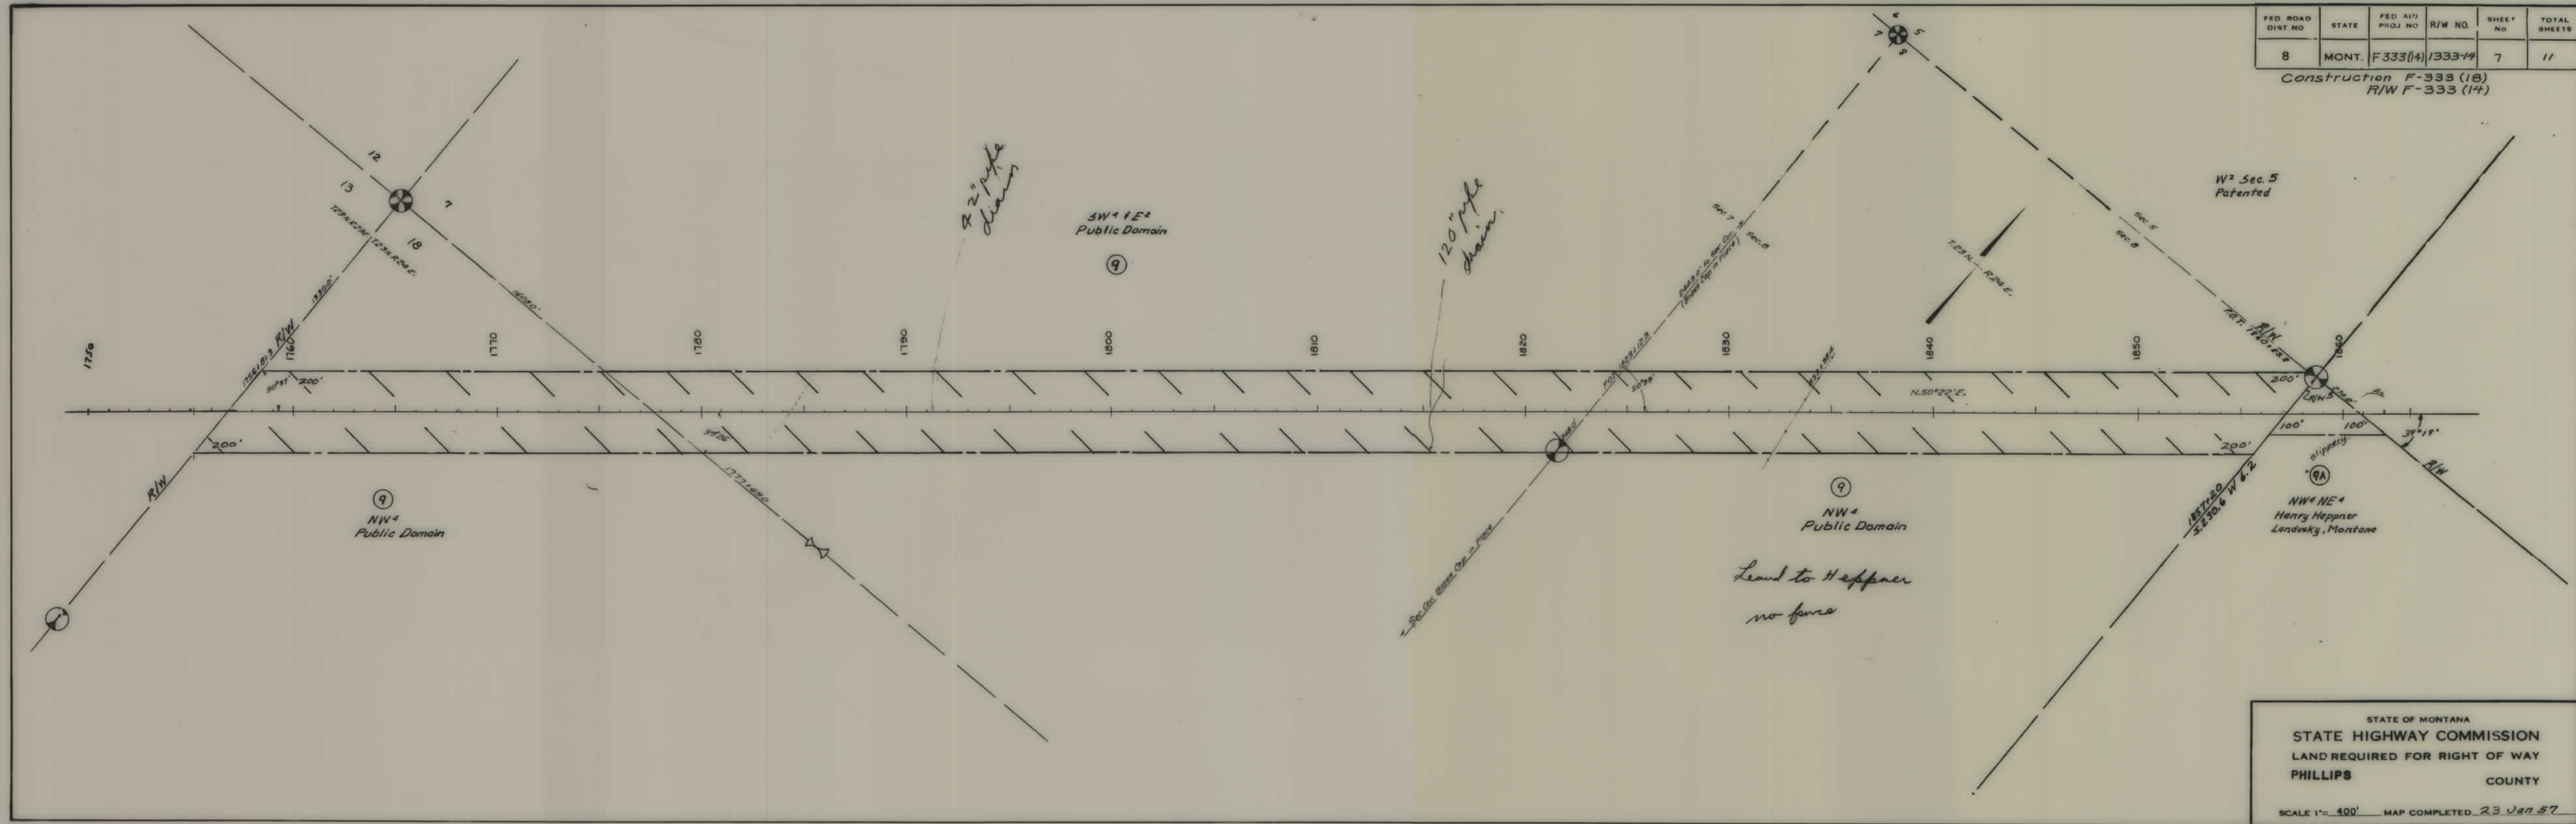

STATE OF MONTANA
STATE HIGHWAY COMMISSION
LAND REQUIRED FOR RIGHT OF WAY
PHILLIPS COUNTY
SCALE 1"=400' MAP COMPLETED 23 JAN 57

FED. ROAD DIST. NO.	STATE	FED. AID PROJ. NO.	R/W NO.	SHEET NO.	TOTAL SHEETS
8	MONT	F 333(14)	1333-14	7	11


Construction F-333 (18)
R/W F-333 (14)

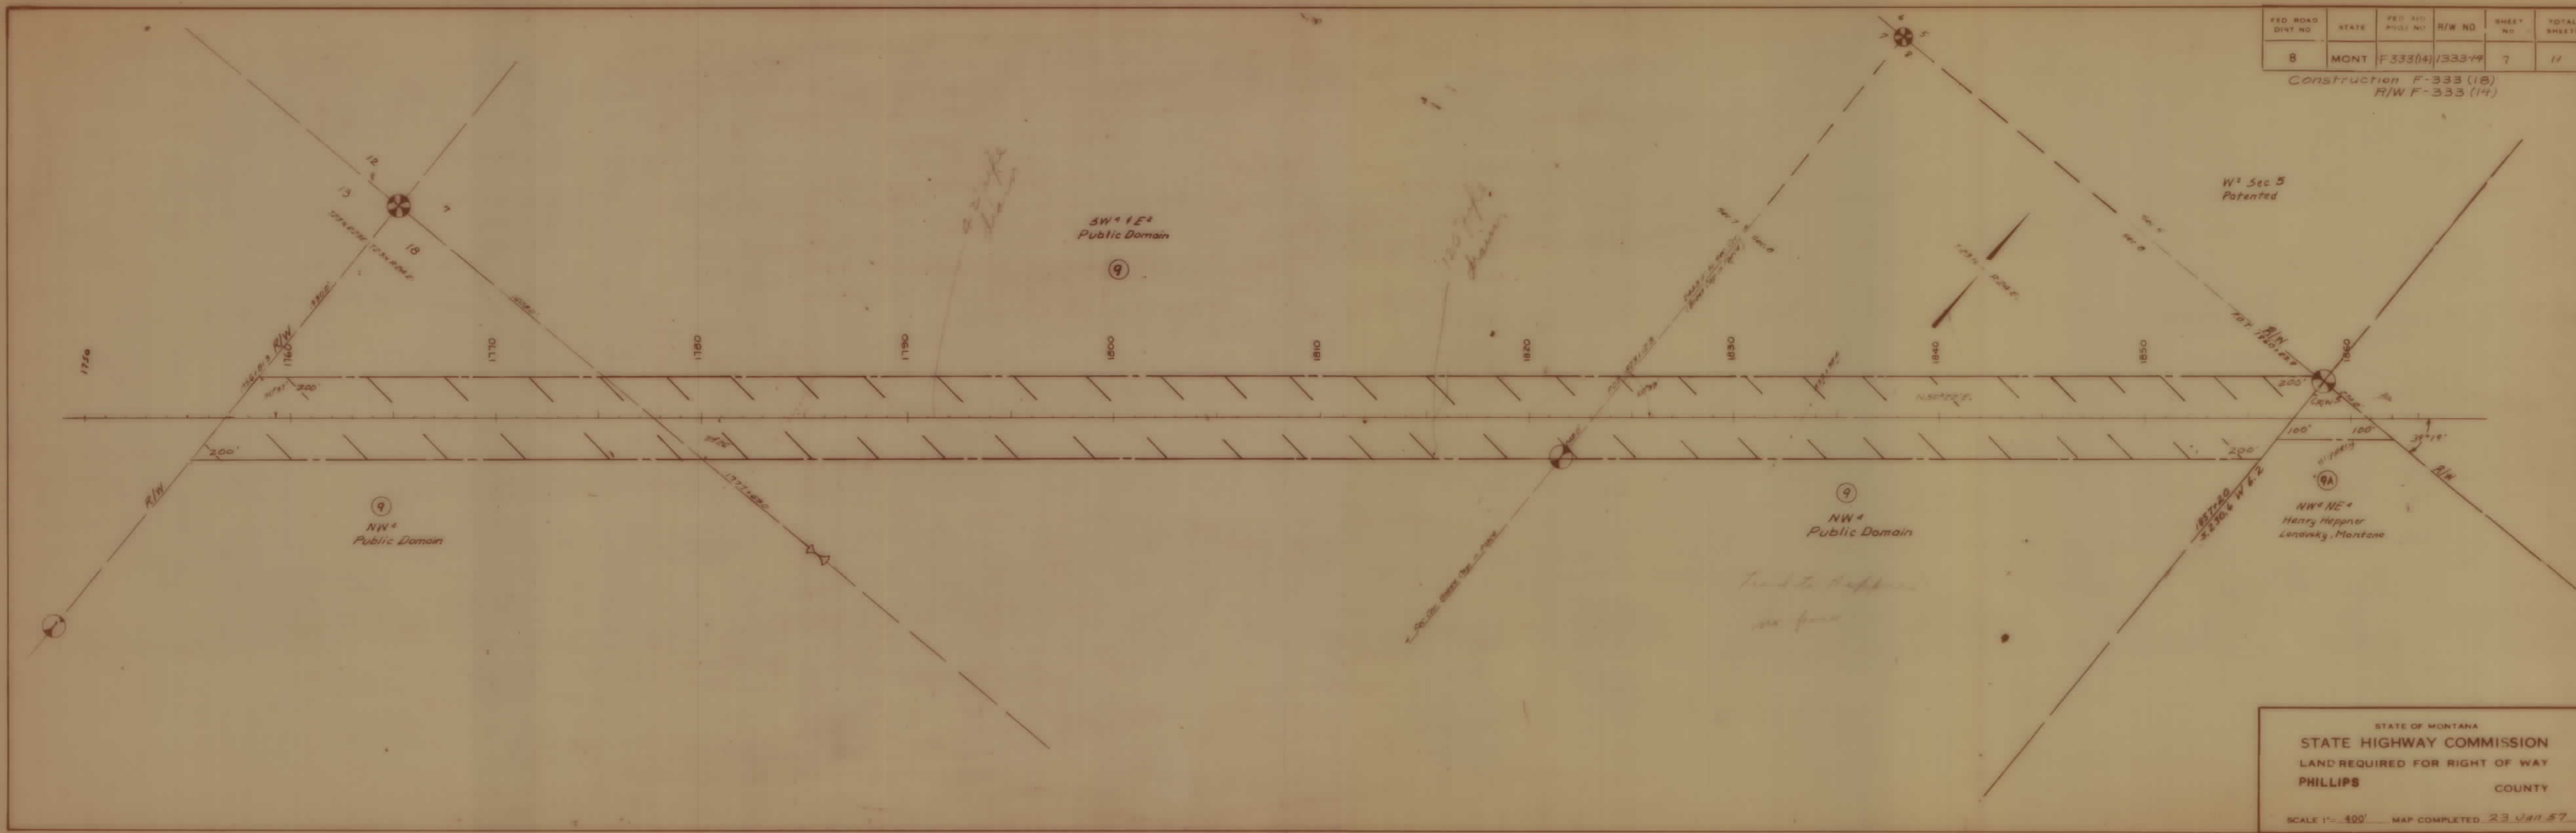

STATE OF MONTANA
STATE HIGHWAY COMMISSION
LAND REQUIRED FOR RIGHT OF WAY
PHILLIPS COUNTY
SCALE 1" = 400' MAP COMPLETED 23 JAN 57

FED. ROAD DIST. NO.	STATE	FED. AID PROJ. NO.	R/W NO.	SHEET NO.	TOTAL SHEETS
8	MONT.	F333(14)	1333-14	8	16

Construction F-333 (18)
R/W F-333 (14)

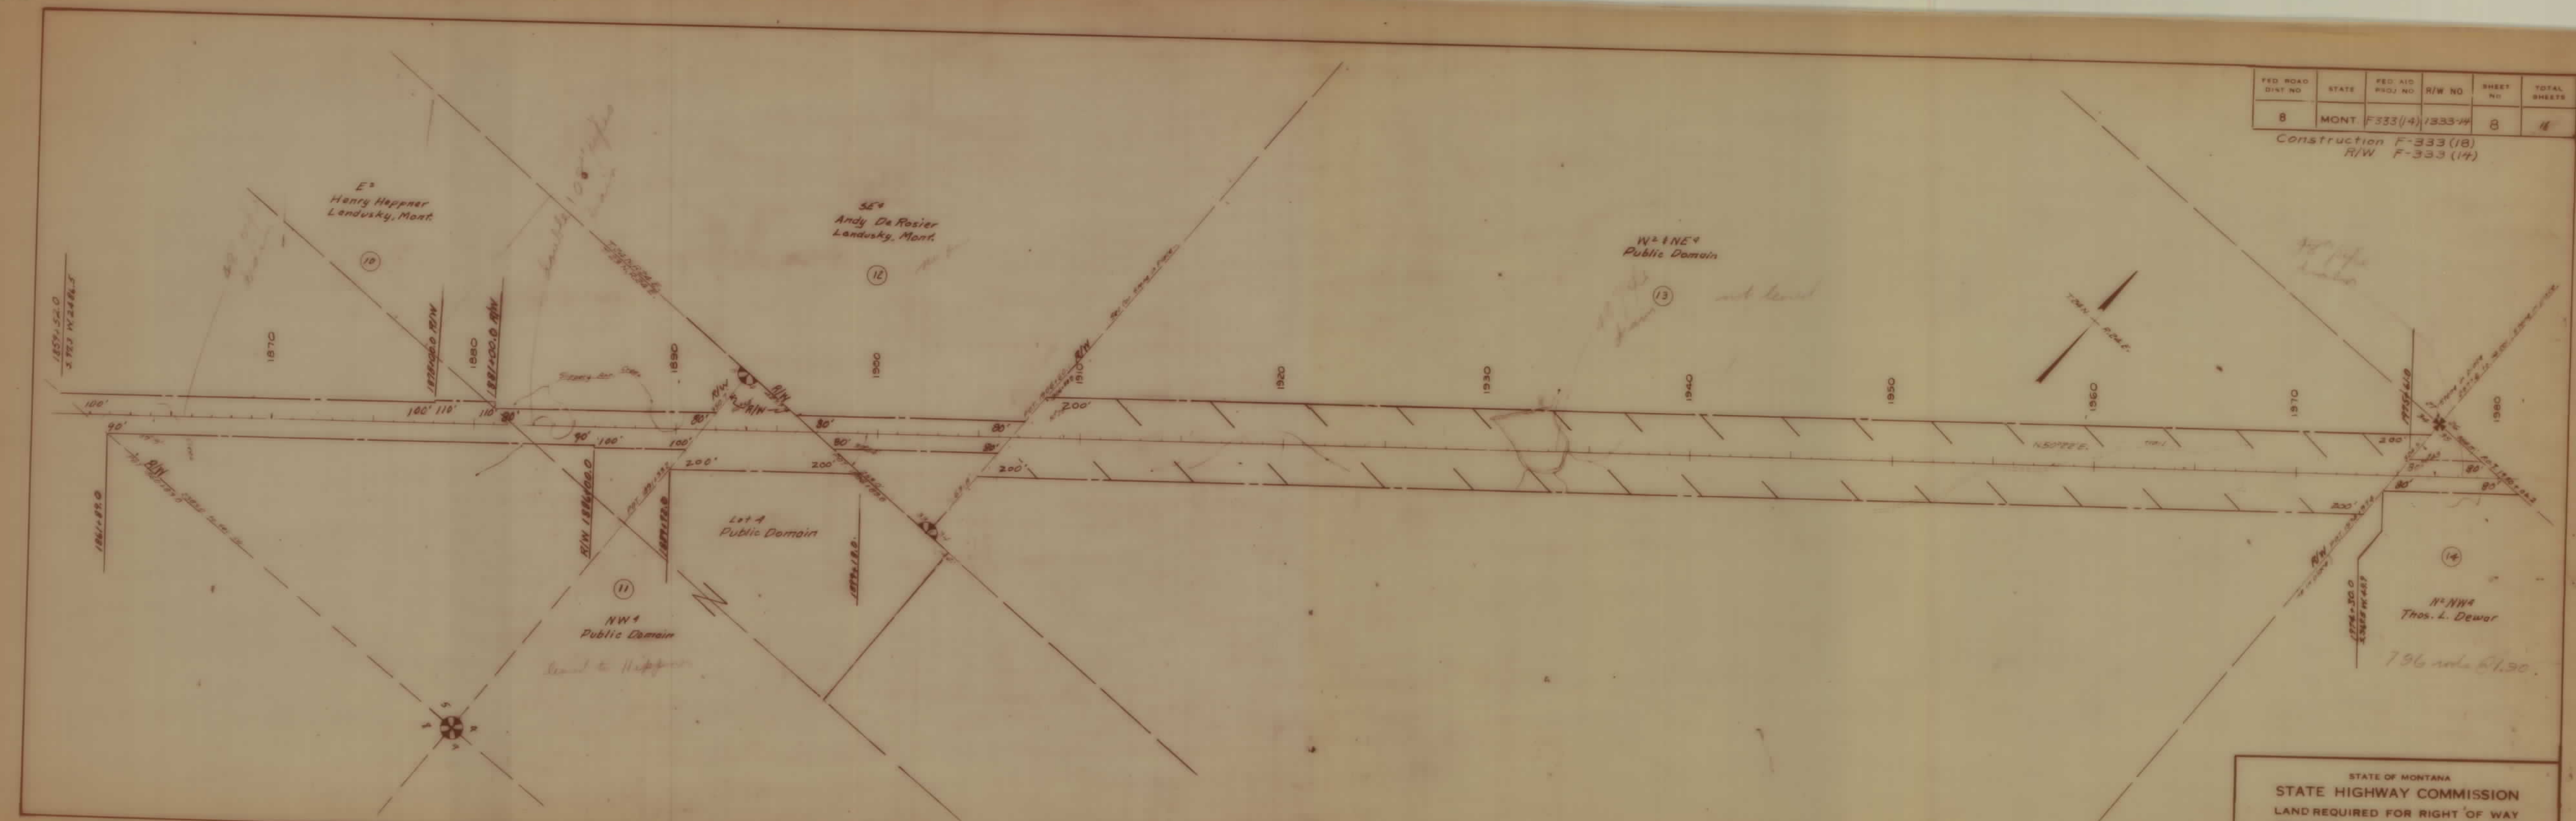


STATE OF MONTANA
STATE HIGHWAY COMMISSION
LAND REQUIRED FOR RIGHT OF WAY
PHILLIPS COUNTY

SCALE 1" = 400' MAP COMPLETED 23 Jan 37

FED. ROAD DIST. NO.	STATE	FED. AID PROJ. NO.	R/W NO.	SHEET NO.	TOTAL SHEETS
8	MONT.	F333(14)	1333-14	8	14

Construction F-333(18)
R/W F-333(14)

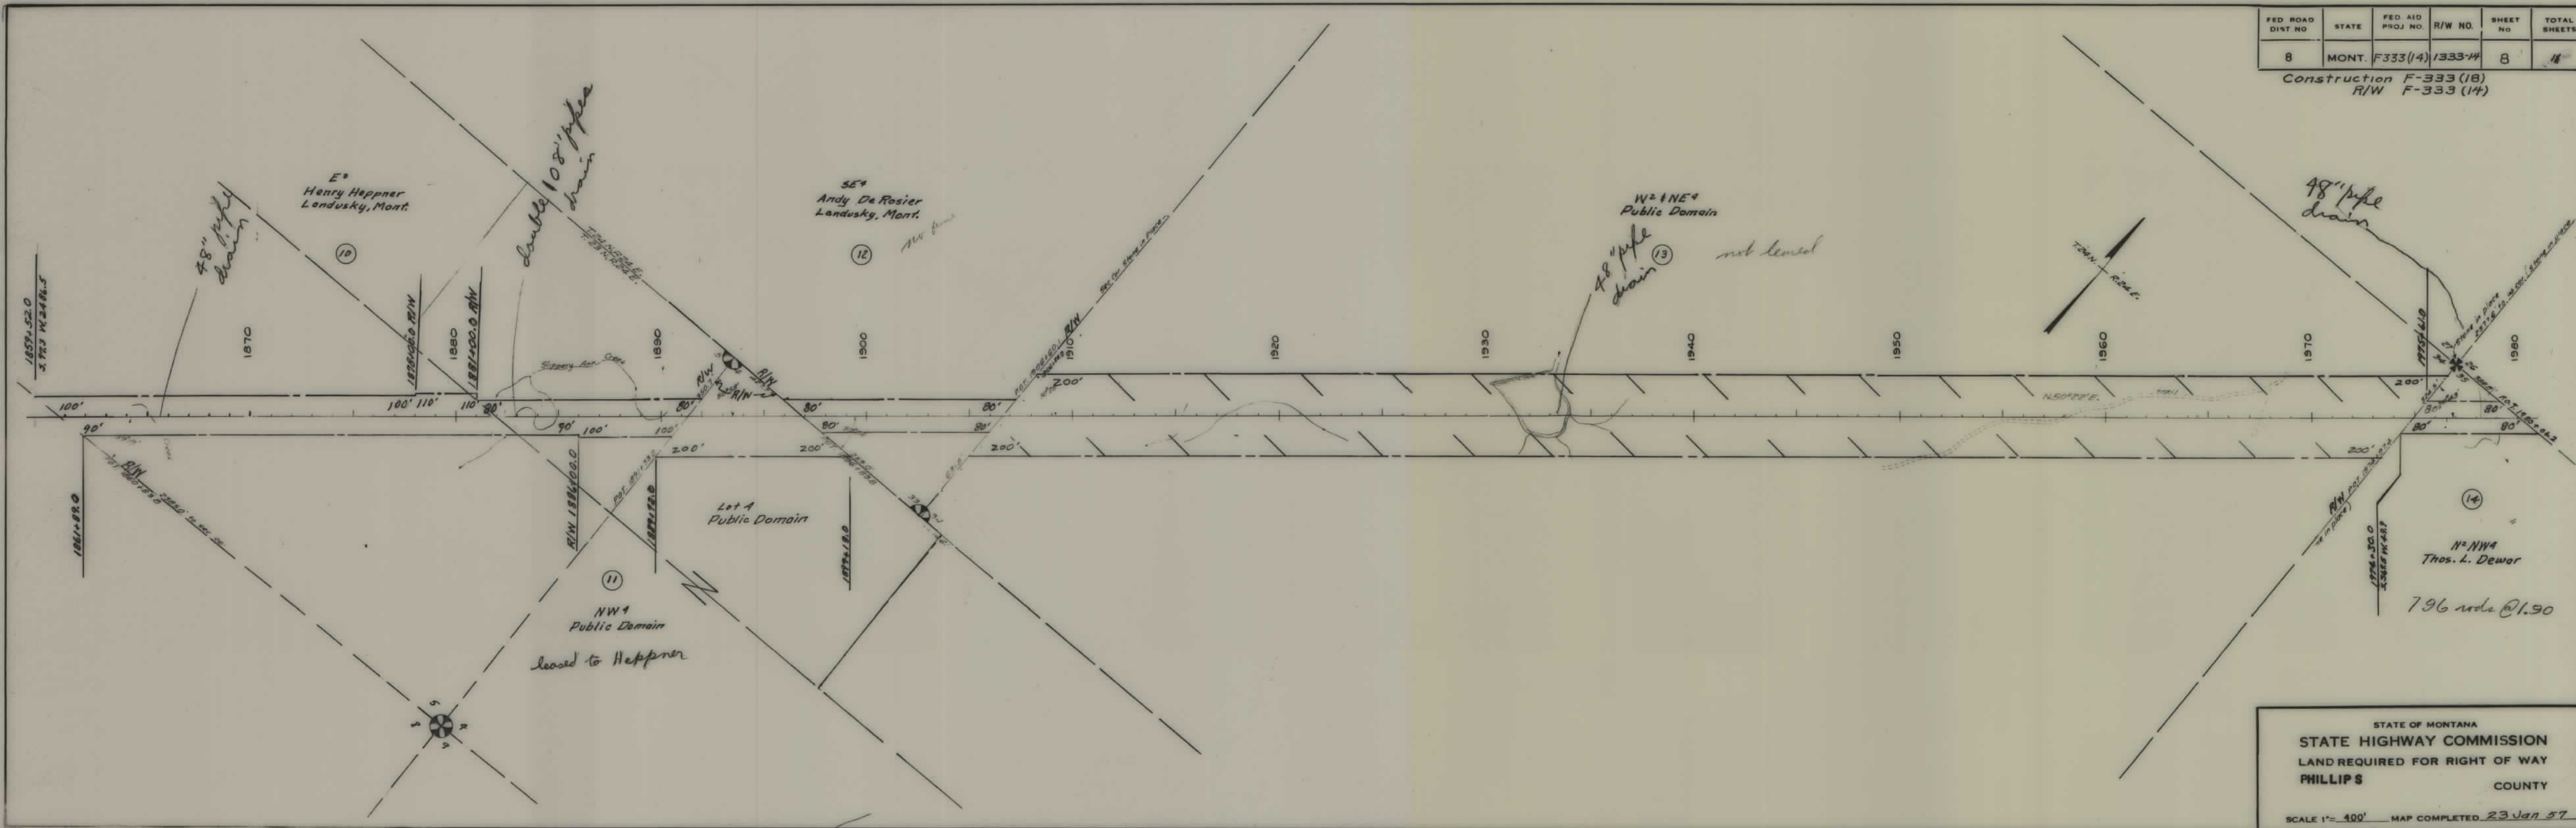


STATE OF MONTANA
STATE HIGHWAY COMMISSION
LAND REQUIRED FOR RIGHT OF WAY
PHILLIPS COUNTY
SCALE 1"=400' MAP COMPLETED 23 Jan 57

FED. ROAD DIST. NO.	STATE	FED. AID PROJ. NO.	R/W NO.	SHEET NO.	TOTAL SHEETS
8	MONT.	F-333(14)	1333-14	9	11

Construction F-333(18)
R/W F-333(14)



STATE OF MONTANA
STATE HIGHWAY COMMISSION
LAND REQUIRED FOR RIGHT OF WAY
PHILLIPS COUNTY
SCALE 1" = 400' MAP COMPLETED 23 Jan 57

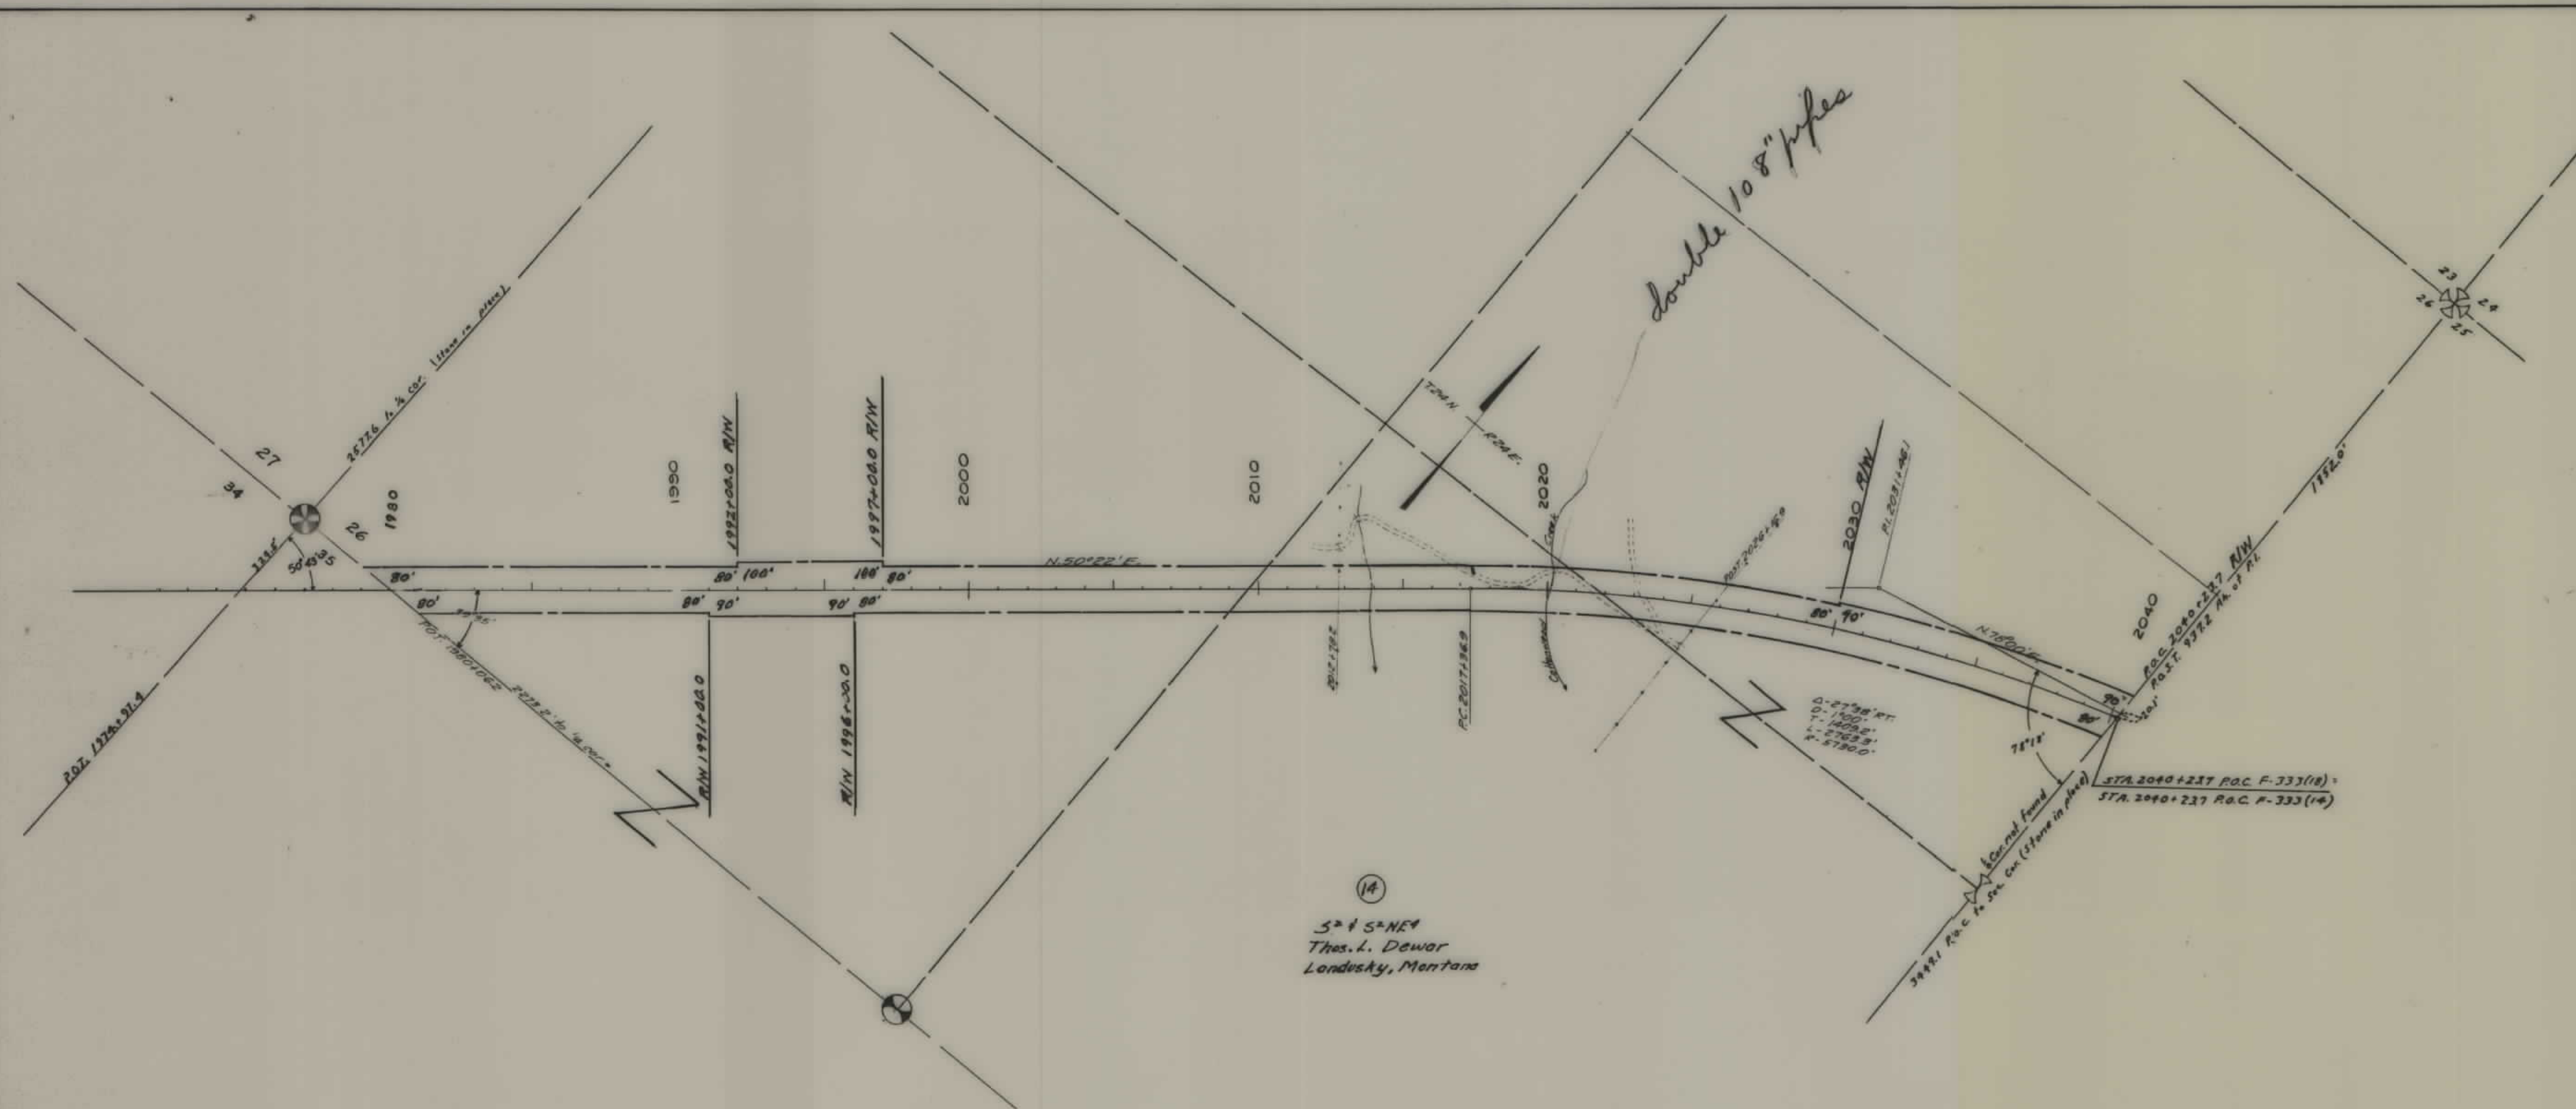


(14)
S+ & S+NE
Thos. L. Dewar
Landusky, Montana

5

FED. ROAD DIST. NO.	STATE	FED. AID PROJ. NO.	R/W NO.	SHEET NO.	TOTAL SHEETS
8	MONT.	F333(17)	13 33-14	10A	11

Construction F-333 (18)
F 333(14) PE & R/W

BLM 1404-02206
Bureau of Land Management
Land Office
Billings, Mont.
APR 19 1968
Rec'd

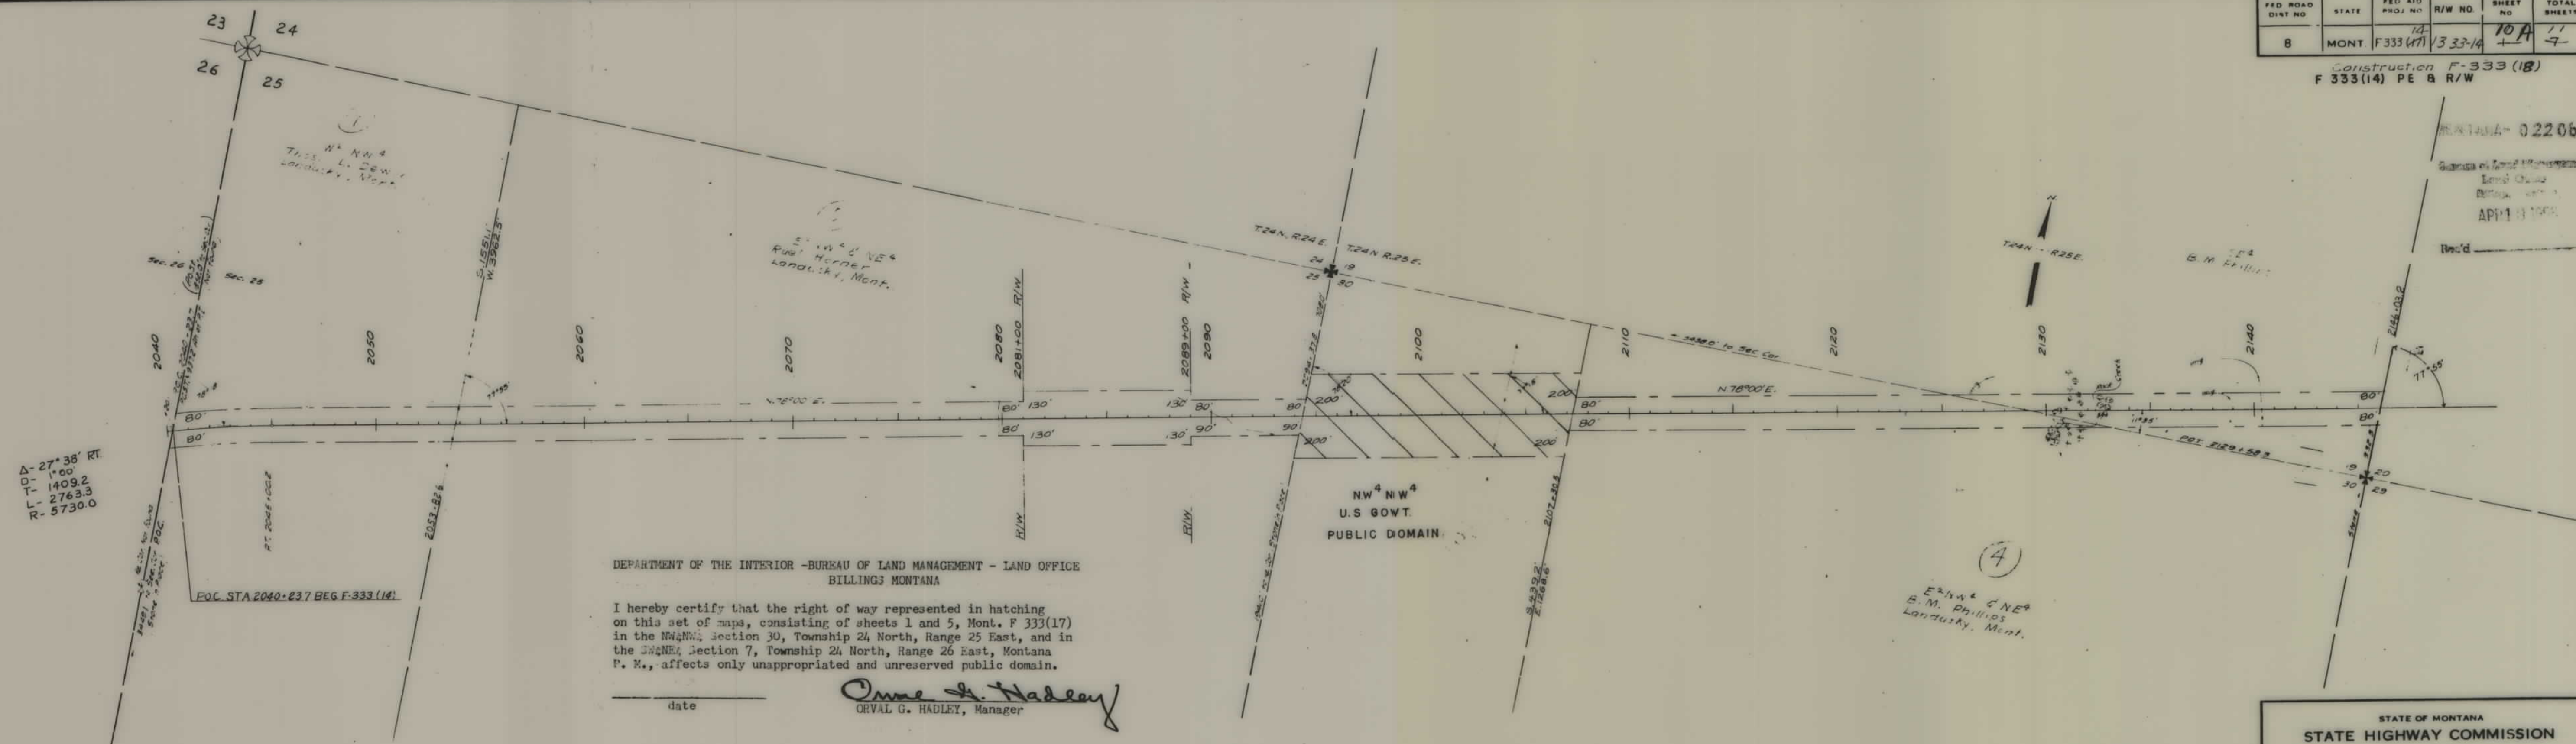


DEPARTMENT OF THE INTERIOR - BUREAU OF LAND MANAGEMENT - LAND OFFICE
BILLINGS MONTANA

I hereby certify that the right of way represented in hatching on this set of maps, consisting of sheets 1 and 5, Mont. F 333(17) in the NW 1/4 NW 1/4 Section 30, Township 24 North, Range 25 East, and in the SW 1/4 NE 1/4 Section 7, Township 24 North, Range 26 East, Montana P. M., affects only unappropriated and unreserved public domain.

date _____
Orval G. Hadley
ORVAL G. HADLEY, Manager

STATE OF MONTANA
STATE HIGHWAY COMMISSION
LAND REQUIRED FOR RIGHT OF WAY
PHILLIPS COUNTY
SCALE 1" = 400' MAP COMPLETED _____

Construction F-333 (18)
F 333(14) PE & R/W

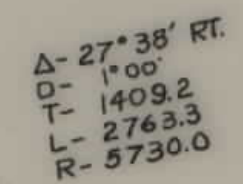


F 333(14) SHT 10B OF 11

U

FED. ROAD DIST. NO.	STATE	FED. AID PROJ. NO.	R/W NO.	SHEET NO.	TOTAL SHEETS
8	MONT.	333(14)	1333-14	11	11

Construction F 333 (18)
F 333 (14) PE & R/W

3 Prints to Const 6/1/56

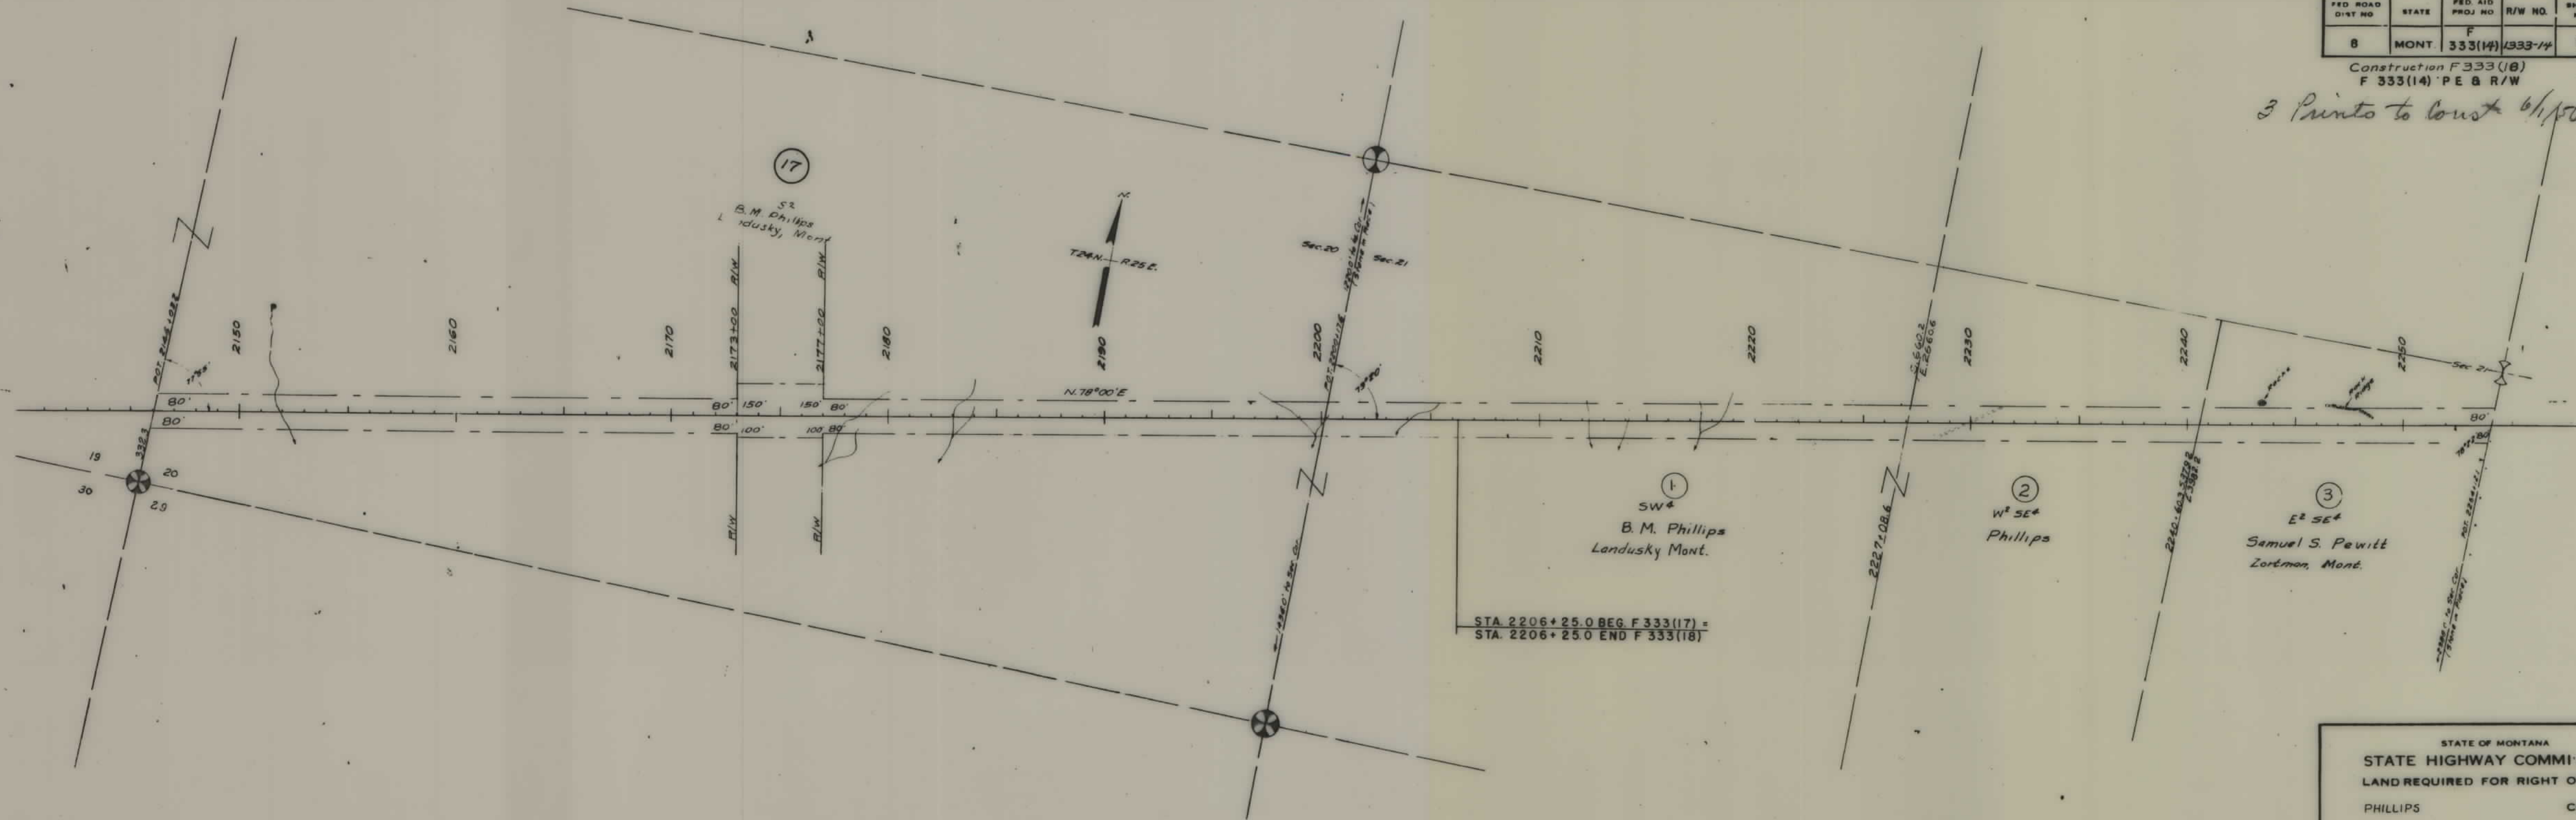

STATE OF MONTANA
STATE HIGHWAY COMMISSION
LAND REQUIRED FOR RIGHT OF WAY
PHILLIPS COUNTY
SCALE 1" = 400' MAP COMPLETED May 3 - 1956