

PLANS
NOT
TO
SCALE

R/W

FED. ROAD DIST. NO.	STATE	FED. AID PROJ. NO.	R/W NO.	SHEET NO.	TOTAL SHEETS
8	MONT.	F-333(14)	1333-14	2	9

F-333(14)

DEPARTMENT OF THE INTERIOR - BUREAU OF LAND MANAGEMENT
LAND OFFICE - BILLINGS, MONTANA

I HEREBY CERTIFY THAT THE RIGHT OF WAY REPRESENTED IN HATCHING ON THIS SET OF MAPS, CONSISTING OF SHEETS 2, 3, 4, 5, 7, and 8, OF MONTANA F 333 (14), AFFECTS PUBLIC LANDS AS FOLLOWS:

SUBDIVISIONS	SECTION	TOWNSHIP (N)	RANGE (E)	STATUS
W $\frac{1}{2}$	20	22	24	Withdrawn for Fort Peck Game Range by Executive Order #7509, dated December 11, 1936.
NW $\frac{1}{4}$ SW $\frac{1}{4}$, SE $\frac{1}{4}$ SW $\frac{1}{4}$, SW $\frac{1}{4}$ SW $\frac{1}{4}$	17	22	24	do
SE $\frac{1}{4}$, NE $\frac{1}{4}$ SW $\frac{1}{4}$, NW $\frac{1}{4}$ SW $\frac{1}{4}$	18	22	24	do
SE $\frac{1}{4}$ NW $\frac{1}{4}$, Lots 1 & 2	13	22	23	do
SE $\frac{1}{4}$ SE $\frac{1}{4}$, NW $\frac{1}{4}$ SE $\frac{1}{4}$				
SE $\frac{1}{4}$ SW $\frac{1}{4}$, NW $\frac{1}{4}$ SW $\frac{1}{4}$	12	22	23	do
SE $\frac{1}{4}$ NW $\frac{1}{4}$, NW $\frac{1}{4}$ NW $\frac{1}{4}$	11	22	23	do
W $\frac{1}{2}$ SW $\frac{1}{4}$	1	22	23	do
E $\frac{1}{2}$ SE $\frac{1}{4}$	2	22	23	do
SE $\frac{1}{4}$ NW $\frac{1}{4}$, W $\frac{1}{2}$ SW $\frac{1}{4}$	25	23	23	Unappropriated and unreserved Public Domain.
Lots 1, 2, NE $\frac{1}{4}$ NW $\frac{1}{4}$	18	23	24	do
Lot 4, SE $\frac{1}{4}$ NE $\frac{1}{4}$, SE $\frac{1}{4}$ SW $\frac{1}{4}$, NW $\frac{1}{4}$ SE $\frac{1}{4}$, NW $\frac{1}{4}$ NW $\frac{1}{4}$	7	23	24	do
	8	23	24	do
NE $\frac{1}{4}$, SE $\frac{1}{4}$ NW $\frac{1}{4}$, NW $\frac{1}{4}$ SW $\frac{1}{4}$, SW $\frac{1}{4}$ SW $\frac{1}{4}$	34	24	24	do

January 22, 1957

Theo. E. Anshder
THEO. E. ANSHDER, MANAGER.

Serial Number MONTANA 023114

STATE OF MONTANA
STATE HIGHWAY COMMISSION
LAND REQUIRED FOR RIGHT OF WAY
PHILLIPS COUNTY
SCALE 1" = 400' MAP COMPLETED



FED. ROAD DIST. NO.	STATE	FED. AID PROJ. NO.	R/W NO.	SHEET NO.	TOTAL SHEETS
8	MONT.	F-333(15)	1333-12	1	2

Construction Contract Awarded Sept. 29, 1954

////// = Approved by Bureau of Land Management Billings Oct. 19, 1954 Serial Montana 013368

XXX = This Application, Required to carry Highway around Landslide on original Alignment. May be used permanently

NE 1/4
U.S.A.
Fort Peck Game Range
Dept. of Interior
Bureau of Land Management
Fish & Wildlife Service

3.
NW 1/4 NE 1/4
U.S.A.
Dept. of Agriculture
U.S. Forest Service

SE 1/4
U.S.A.
Fort Peck Game Range
Dept. of Interior
Bureau of Land Management
Fish & Wildlife Service


1.
SE 1/4
John & John William Umstead
Roy, Mont.

NOTE:
R/W requested from:
Dept. of Interior shown thus

STATE OF MONTANA
STATE HIGHWAY COMMISSION
LAND REQUIRED FOR RIGHT OF WAY
FERGUS COUNTY
SCALE 1" = 400' MAP COMPLETED 10-19-54



888+70.6 P.O.T. F-333 (12) =
963+15.9 Beg. F-333 (15) =
963+15.9 P.O.T. F-333 (12)

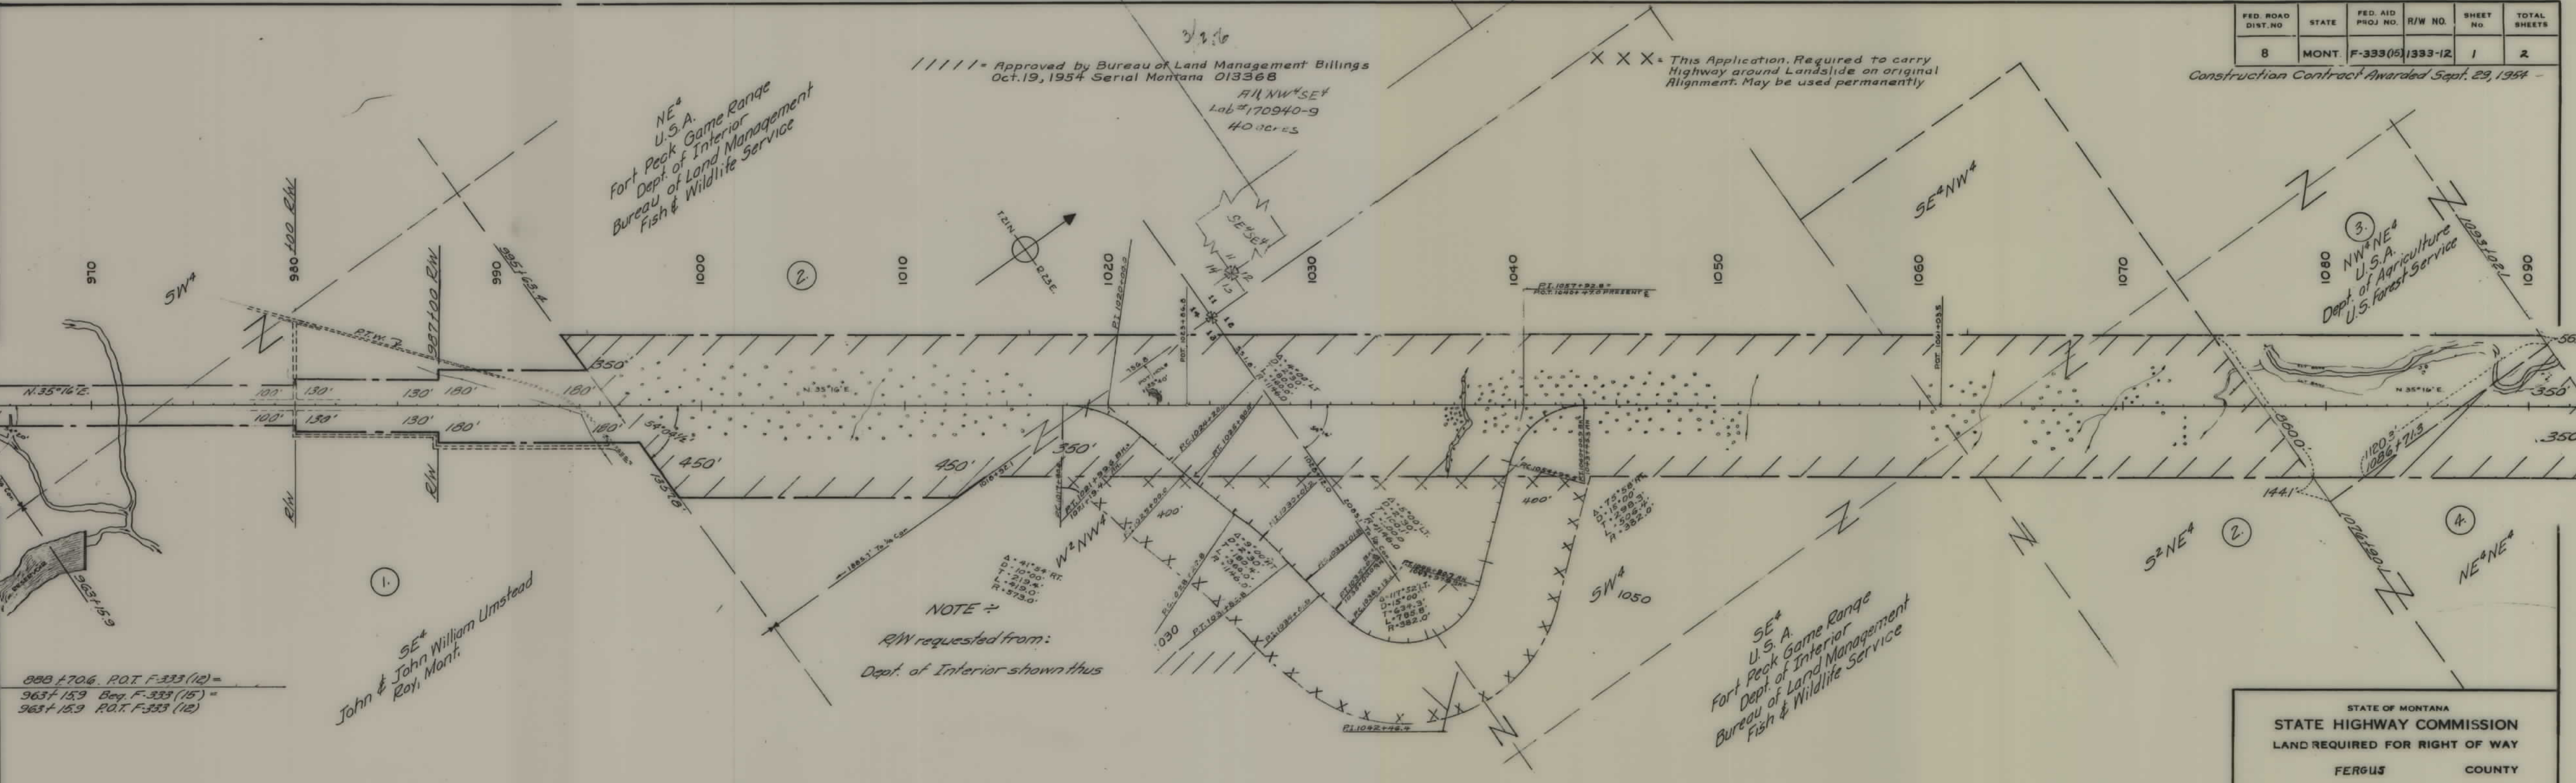

FED. ROAD DIST. NO.	STATE	FED. AID PROJ. NO.	R/W NO.	SHEET NO.	TOTAL SHEETS
8	MONT.	F-333(12) (13), (14), (15)	1333-12	2	2

