


PLANS
NOT
TO
SCALE

R/W

MONTANA 023606

DEPARTMENT OF THE INTERIOR - BUREAU OF LAND MANAGEMENT - LAND OFFICE - BILLINGS, MONTANA and 8
I HEREBY CERTIFY THAT THE MATERIALS SITE REPRESENTED HEREON IN CROSS-HATCHING IN LOT 7, SECTION 25, T 22 N, R 23 E,
IS UNAPPROPRIATED PUBLIC DOMAIN WITHDRAWN FOR FORT PECK RESERVOIR BY EXECUTIVE ORDER # 6707, DATED MAY 9, 1934,
AND WITHDRAWN FOR FORT PECK GAME RAIRIE BY EXECUTIVE ORDER NO. 7509 OF DECEMBER 11, 1936. *Merlin J. Chadsey*
December 27, 1956
(date)
MERLIN J. CHADSEY, Acting Manager

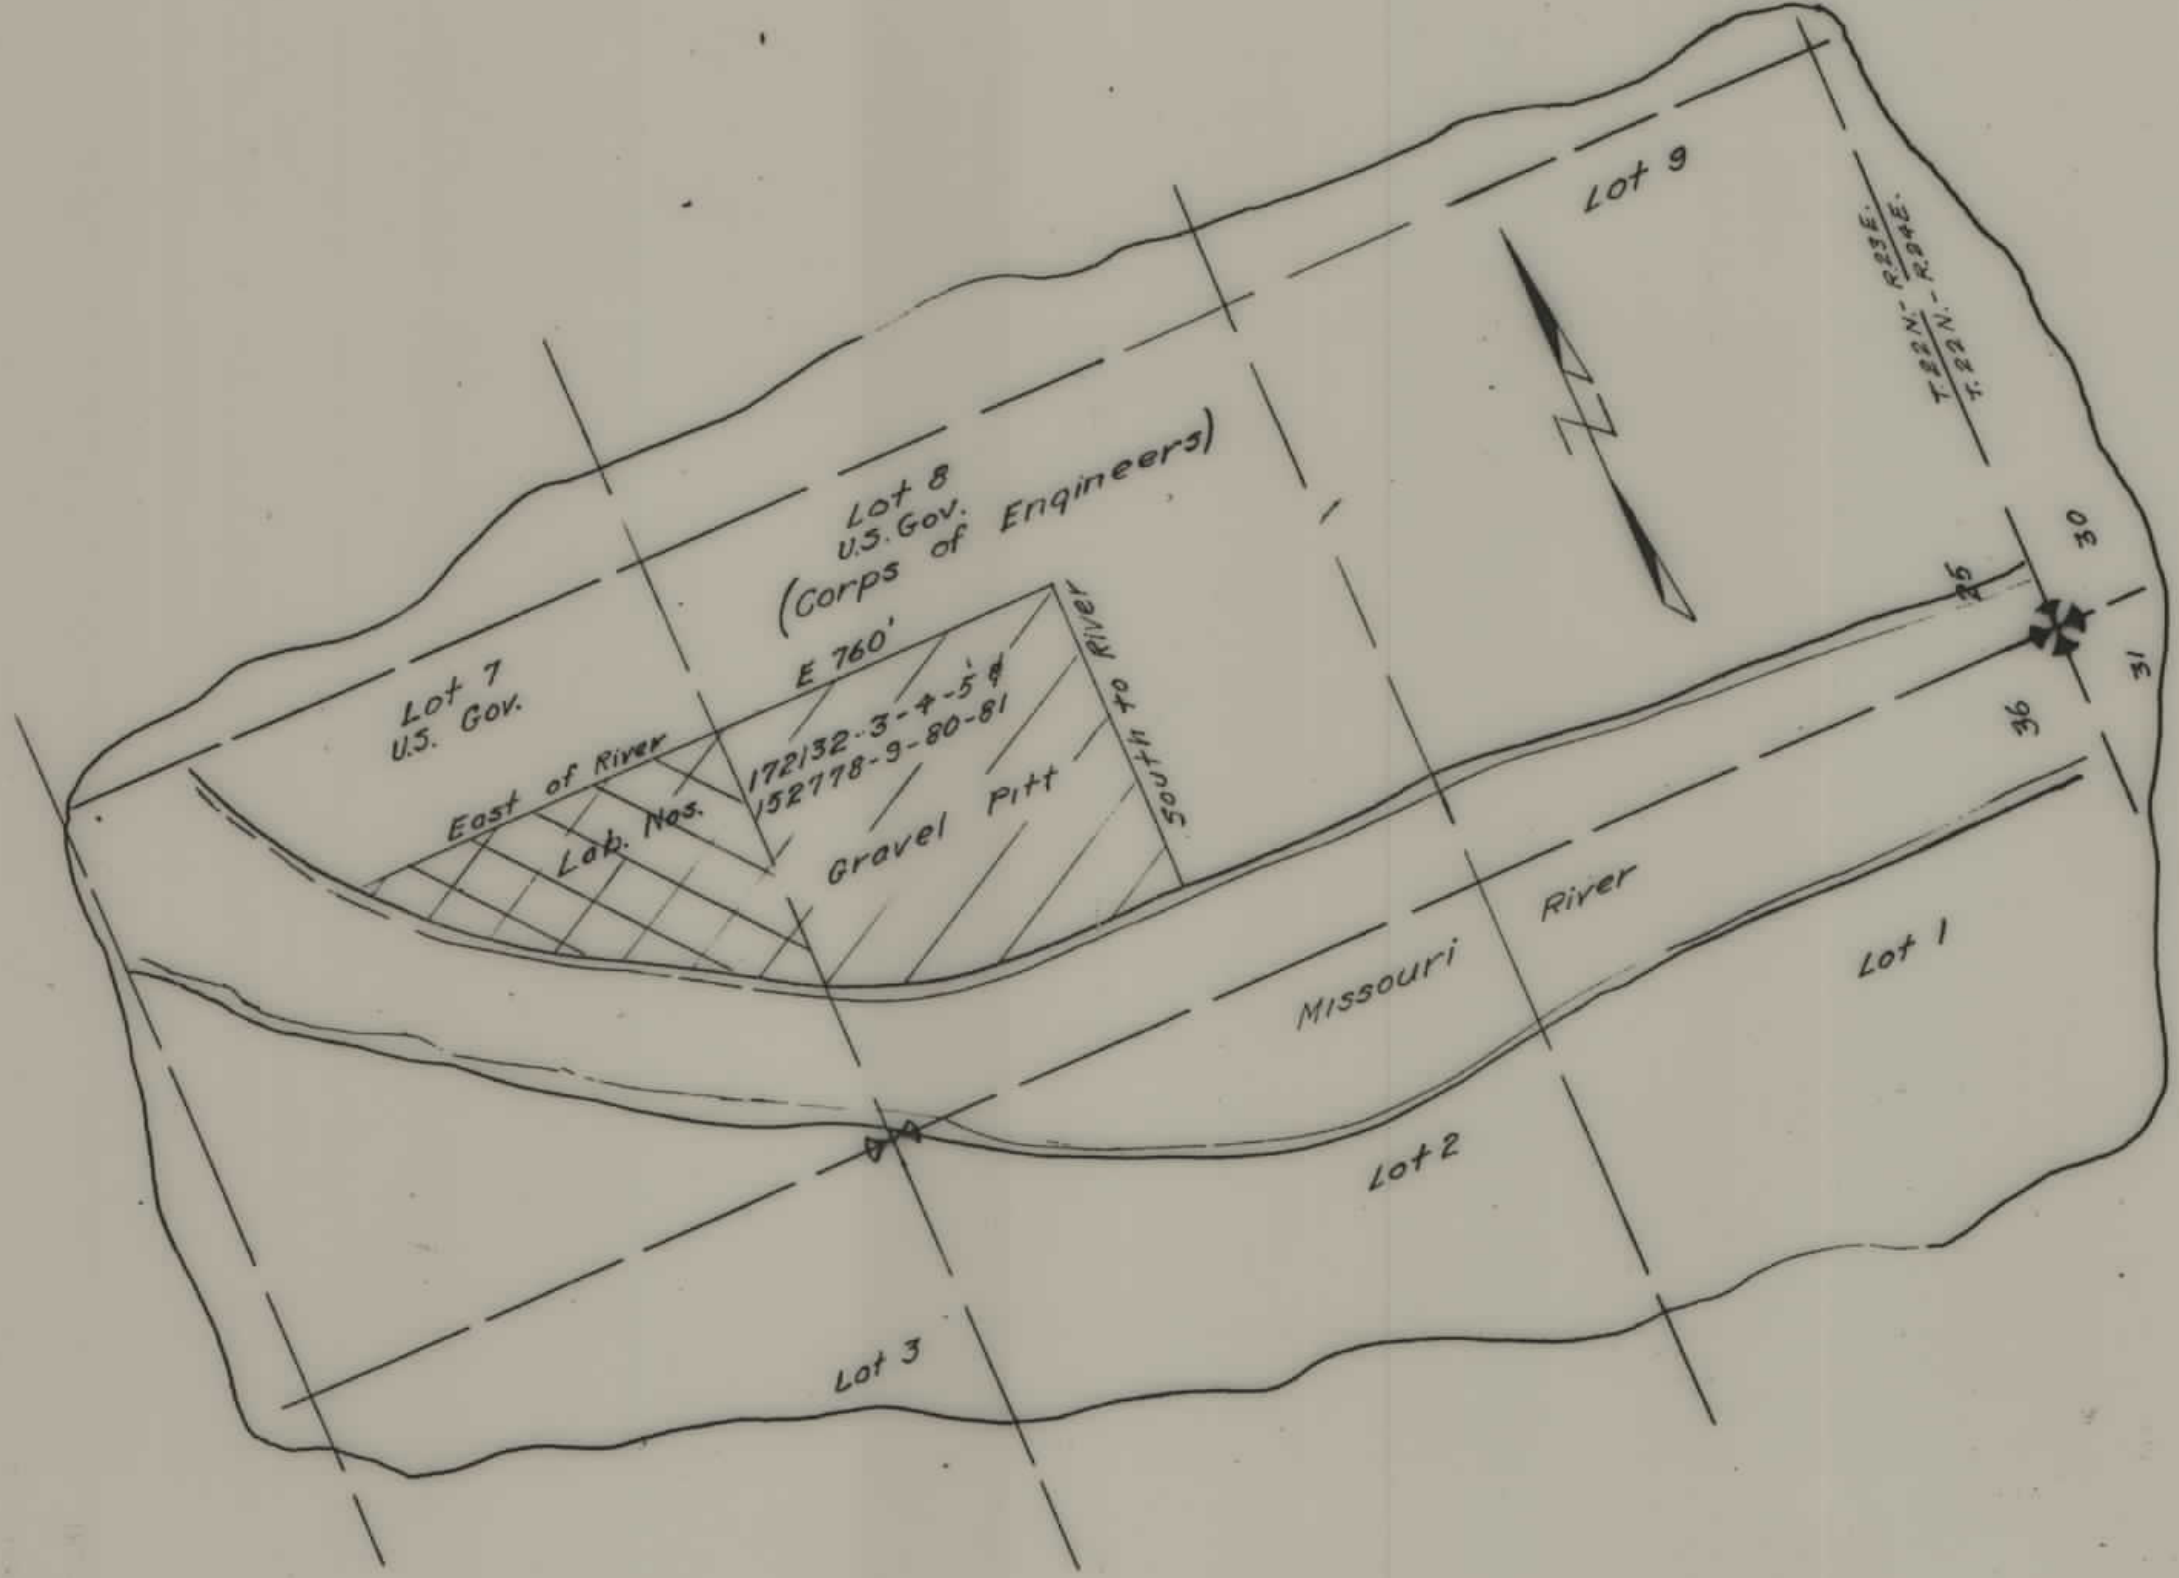

STATE OF MONTANA
STATE HIGHWAY COMMISSION
PLAT SHOWING LAND
REQUIRED FOR MATERIAL SITE
F-333(14)
SEC. 25 T. 22 N. R. 23 E.
PHILLIPS COUNTY
NOV. 15, 1984
SCALE 1" = 400'