

PLANS
NOT
TO
SCALE

FED. ROAD DIST. NO.	STATE	FED. AID PROJ. NO.	R/W NO.	SHEET NO.	TOTAL SHEETS
8	MONT.	F 333(17)		1	6

Construction F 333(17)
F 333(14) PE & R/W



STA. 2206+25.0 BEG. F 333(17) =
STA. 2206+25.0 END F 333(18)

STATE OF MONTANA
STATE HIGHWAY COMMISSION
LAND REQUIRED FOR RIGHT OF WAY
PHILLIPS COUNTY
SCALE 1" = 400' MAP COMPLETED May 3, 1956

FED. ROAD DIST. NO.	STATE	FED. AID PROJ. NO.	R/W NO.	SHEET NO.	TOTAL SHEETS
8	MONT.	333(17)		2	6


Construction F-333(17)
F 333(14) PE & R/W



STATE OF MONTANA
STATE HIGHWAY COMMISSION
LAND REQUIRED FOR RIGHT OF WAY
PHILLIPS COUNTY
SCALE 1" = 400' MAP COMPLETED May 3, 1956

FED. ROAD DIST. NO.	STATE	FED. AID PROJ. NO.	R/W NO.	SHEET NO.	TOTAL SHEETS
8	MONT.	F 333(17)		3	6

Construction F-333(17)
F 333(14) PE & R/W

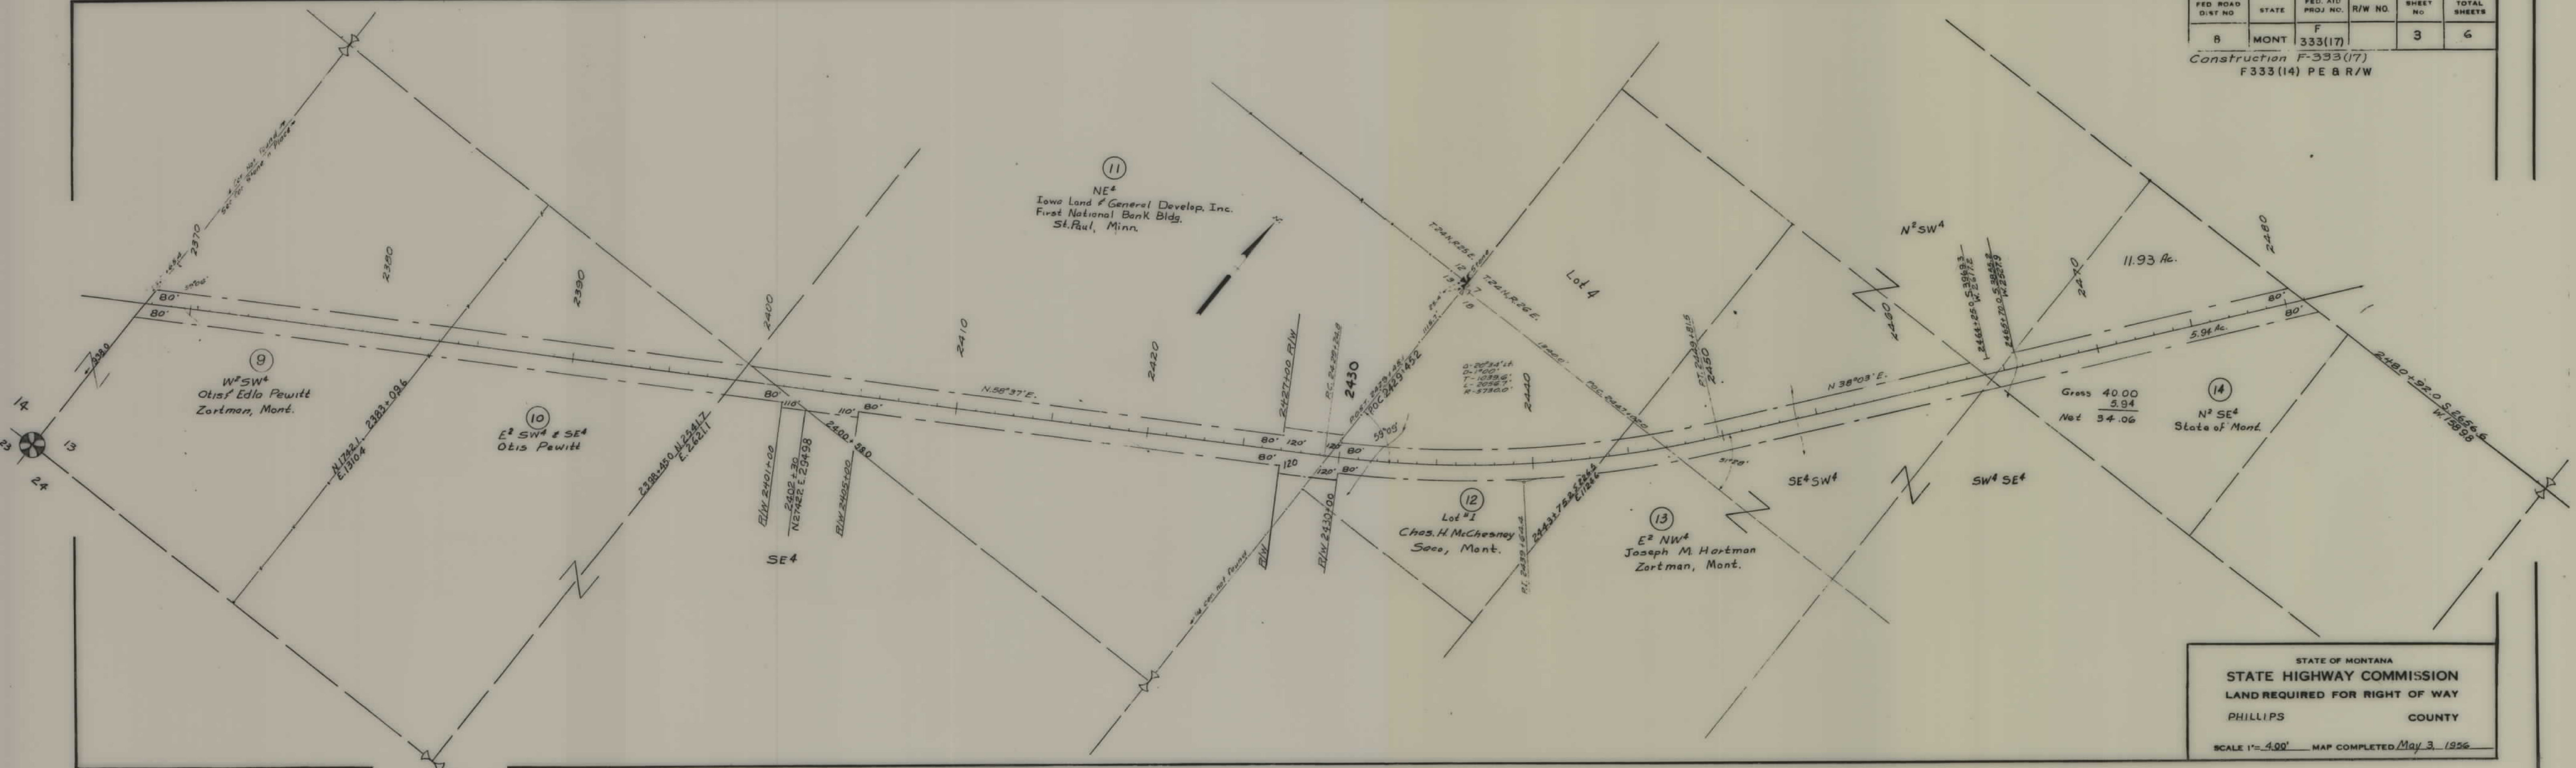

STATE OF MONTANA
STATE HIGHWAY COMMISSION
LAND REQUIRED FOR RIGHT OF WAY
PHILLIPS COUNTY
SCALE 1"=400' MAP COMPLETED May 3, 1956

FED. ROAD DIST. NO.	STATE	FED. AID PROJ. NO.	R/W NO.	SHEET NO.	TOTAL SHEETS
8	MONT.	F 333(17)		4	6

Construction F-333(17)
F 333(14) PE & R/W

SW⁴ NE⁴
U. S. GOVT.
PUBLIC DOMAIN

(15)

N² NE⁴

2500

SE⁴ NE⁴

(16)

NW⁴
Joseph M. Hartman
Zortman, Mont.


(16)
SW⁴, S² NW⁴, & E²
Joseph M. Hartman
Zortman, Mont.

STATE OF MONTANA
STATE HIGHWAY COMMISSION
LAND REQUIRED FOR RIGHT OF WAY
PHILLIPS COUNTY

SCALE 1" = 400' MAP COMPLETED May-3, 1956


FED. ROAD DIST. NO.	STATE	FED. AID PROJ. NO.	R/W NO.	SHEET NO.	TOTAL SHEETS
8	MONT.	F 333(17)		5	6

Construction F-333(17)
F333(14) PE & R/W

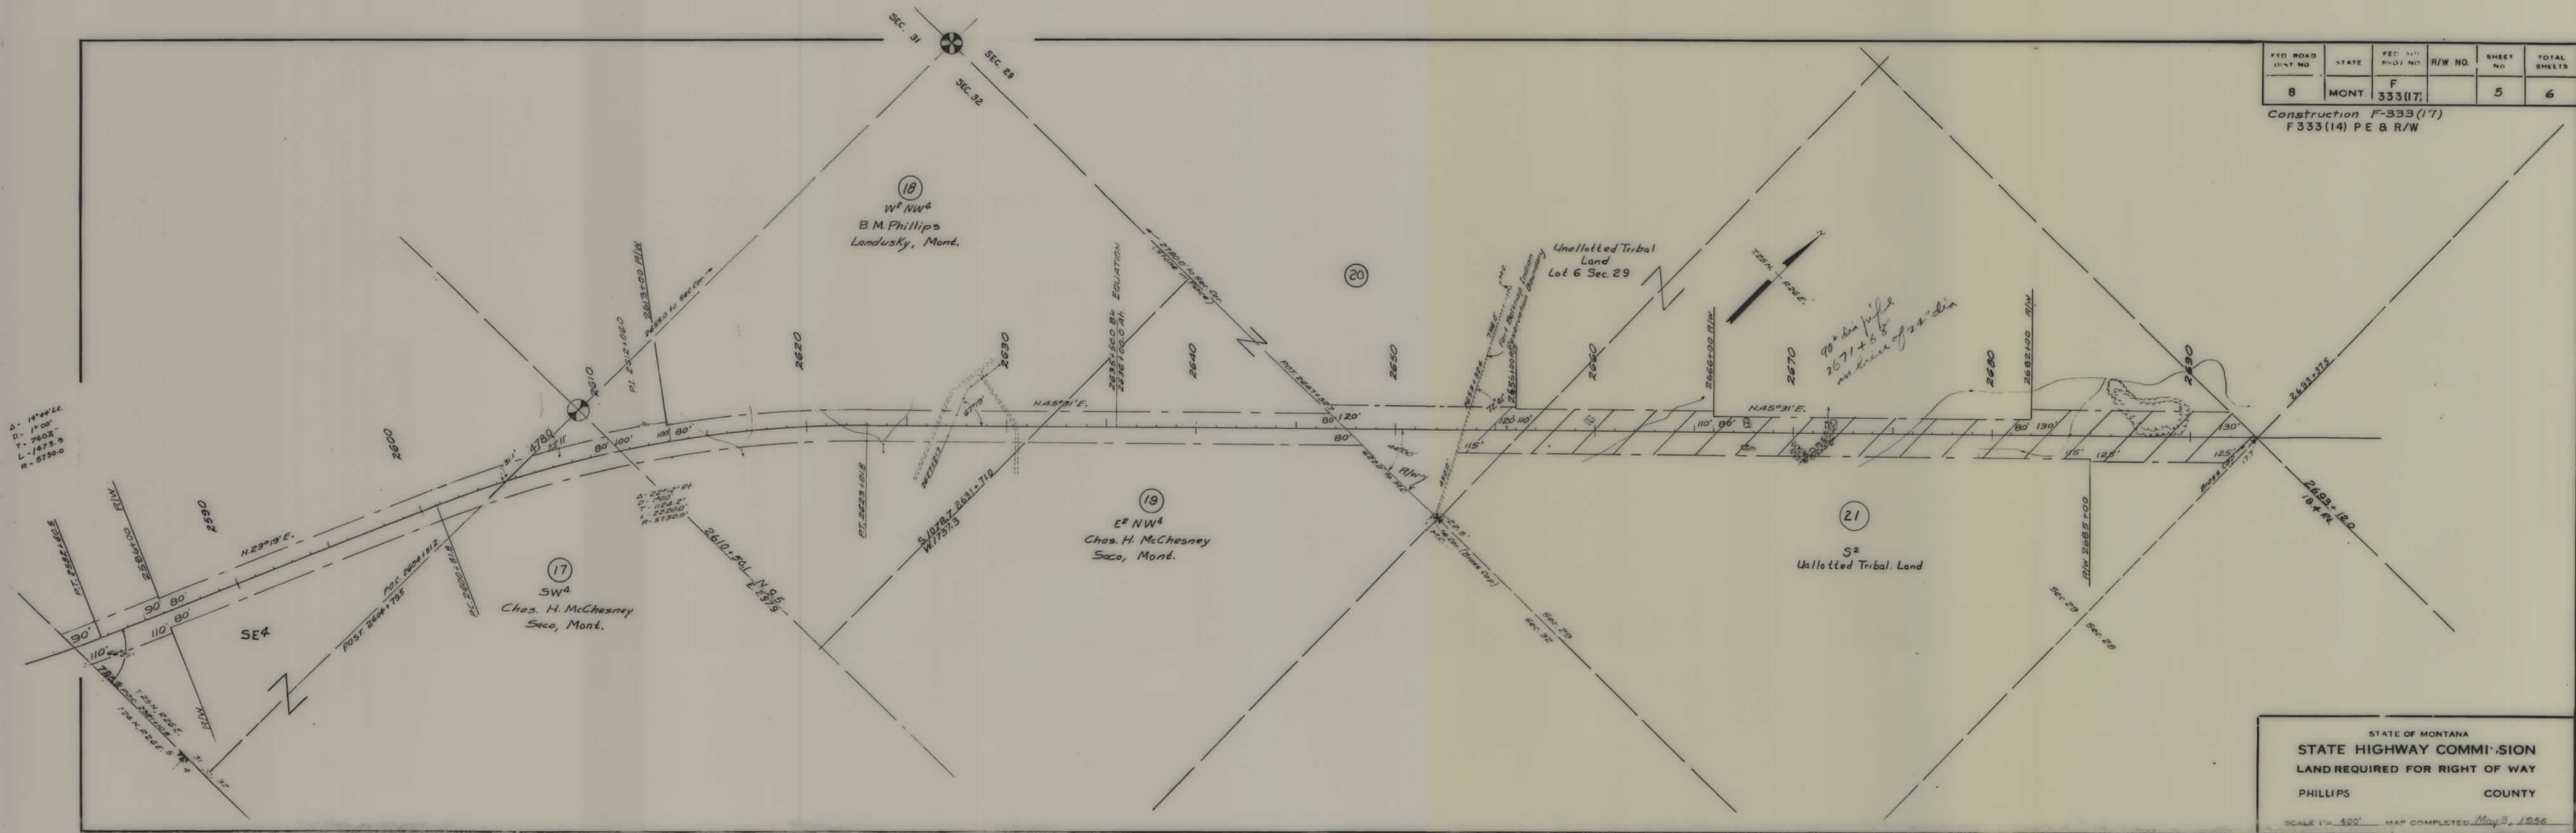

FED. ROAD DIST. NO.	STATE	FED. AID PROJ. NO.	R/W NO.	SHEET NO.	TOTAL SHEETS
8	MONT.	F333 (17)		6	6

Construction F-333 (17)
F 333 (14) PE & R/W

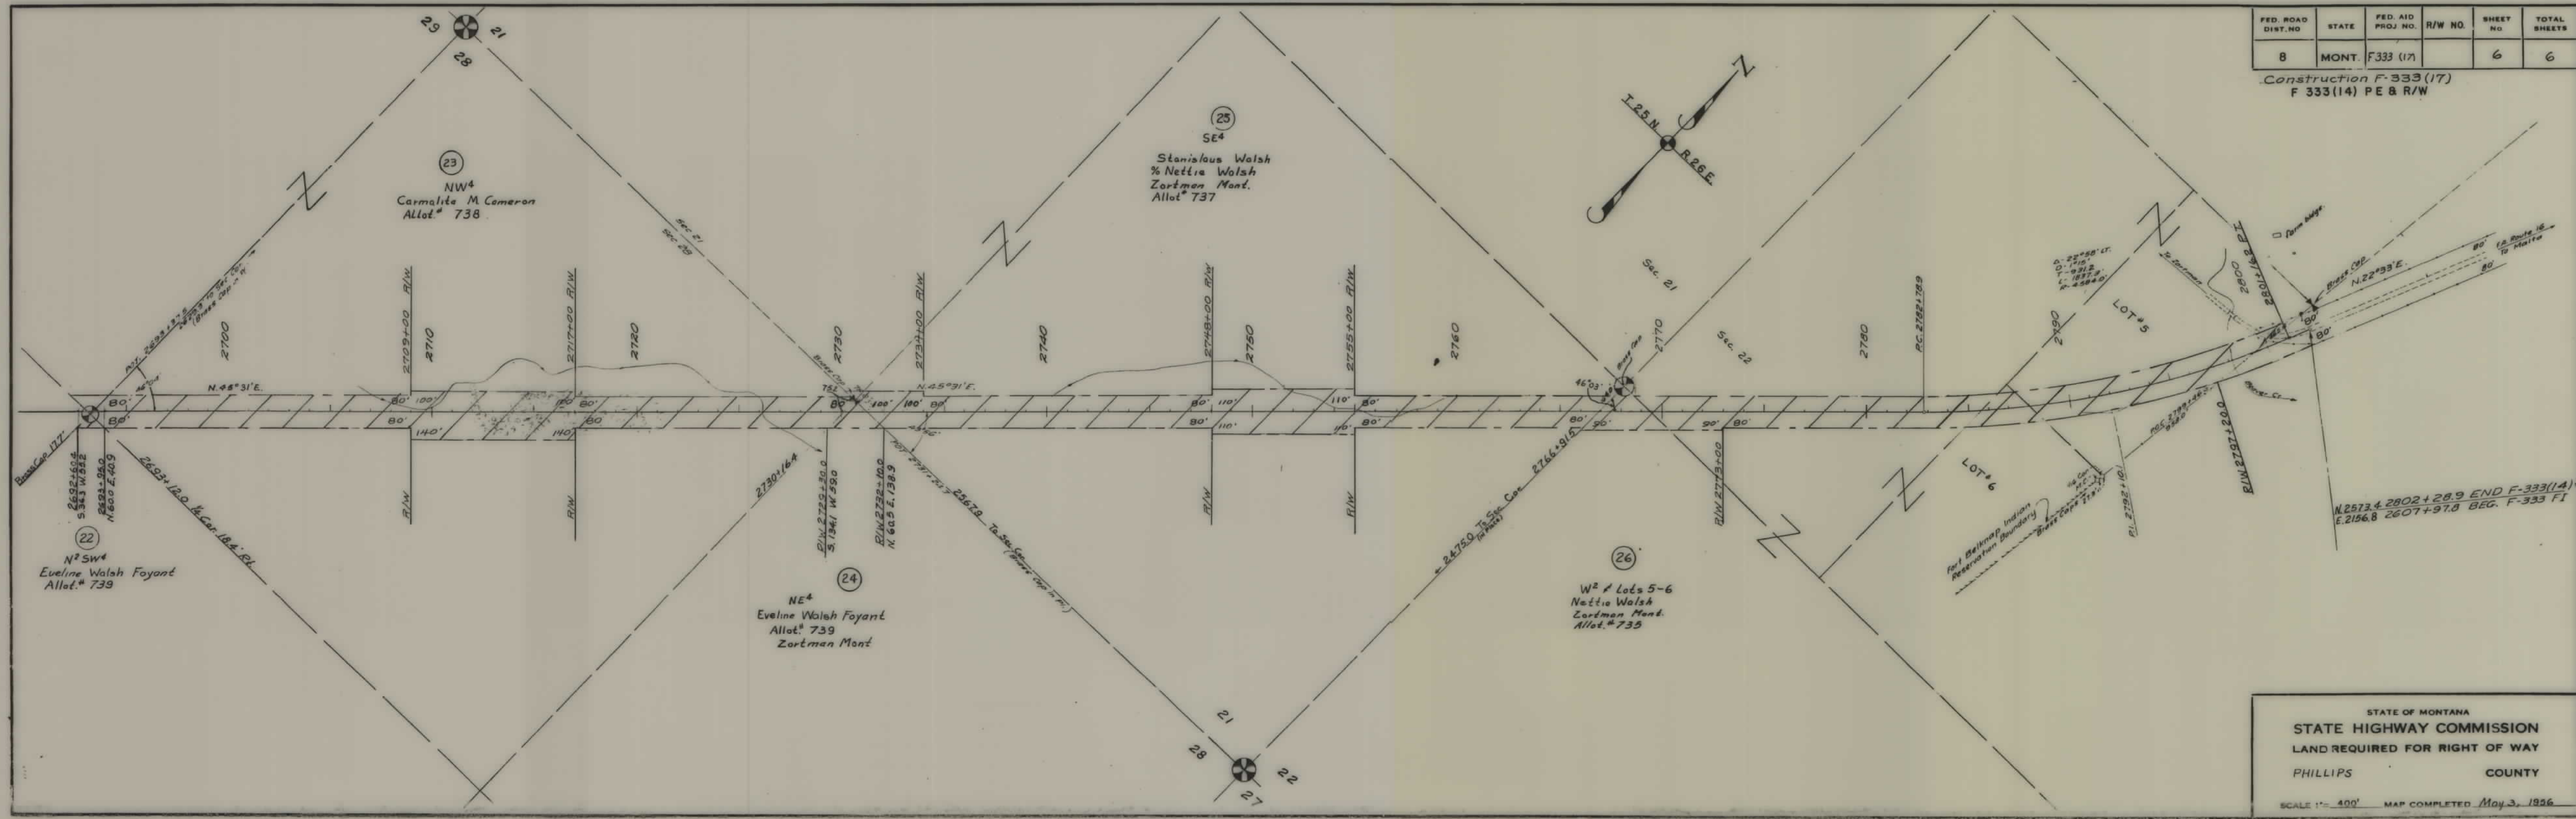

STATE OF MONTANA
STATE HIGHWAY COMMISSION
LAND REQUIRED FOR RIGHT OF WAY
PHILLIPS COUNTY
SCALE 1" = 400' MAP COMPLETED May 3, 1926