


PLANS  
NOT  
TO  
SCALE

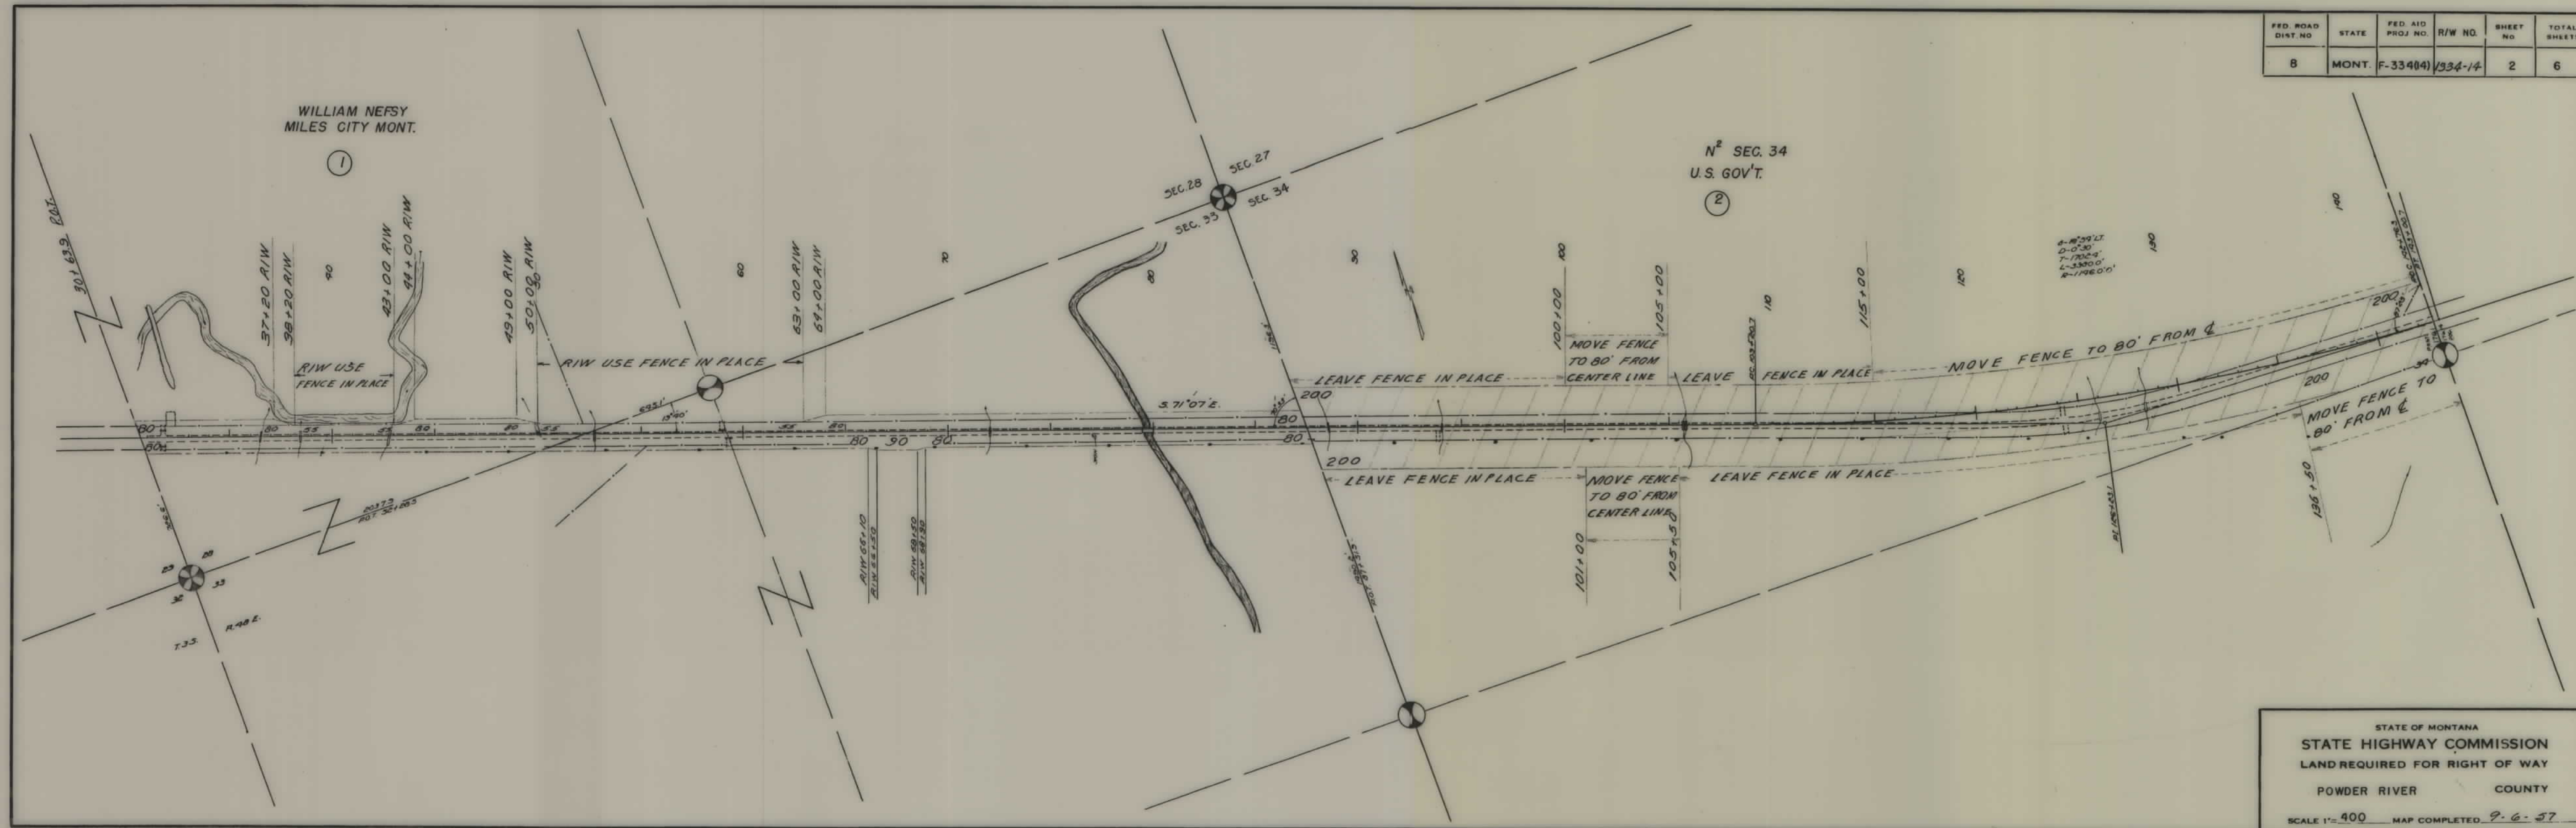

| FED. ROAD DIST. NO. | STATE | FED. AID PROJ. NO. | R/W NO. | SHEET NO. | TOTAL SHEETS |
|---------------------|-------|--------------------|---------|-----------|--------------|
| 8                   | MONT. | F-334(14)          | 1334-14 | 2         | 6            |



| FED. ROAD<br>DIST NO. | STATE | FED. AID<br>PROJ NO. | R/W NO. | SHEET<br>NO. | TOTAL<br>SHEETS |
|-----------------------|-------|----------------------|---------|--------------|-----------------|
| 8                     | TX    | F-334(14)            | 1394-14 | 3            | 6               |

SEC. 36  
STATE OF MONTANA:  
LESSEE:  
THOMPSON—NEFSY. LAND CO.  
MILES CITY MONT.

ALL SEC. 35  
WILLIAM NEFSY  
MILES CITY MONT.


ALL SEC. I  
WILLIAM NEFSY  
MILES CITY MONT

STATE OF MONTANA  
STATE HIGHWAY COMMISSION  
LAND REQUIRED FOR RIGHT OF WAY  
POWDER RIVER COUNTY  
SCALE 1"= 400' MAP COMPLETED 9-6-57


F 334(14) SHT 3 OF 6



| FED. ROAD DIST. NO. | STATE | FED. AID PROJ. NO. | R/W NO. | SHEET NO. | TOTAL SHEETS |
|---------------------|-------|--------------------|---------|-----------|--------------|
| 8                   | MONT. | F-334(14)          | 1334-14 | 5         | 6            |

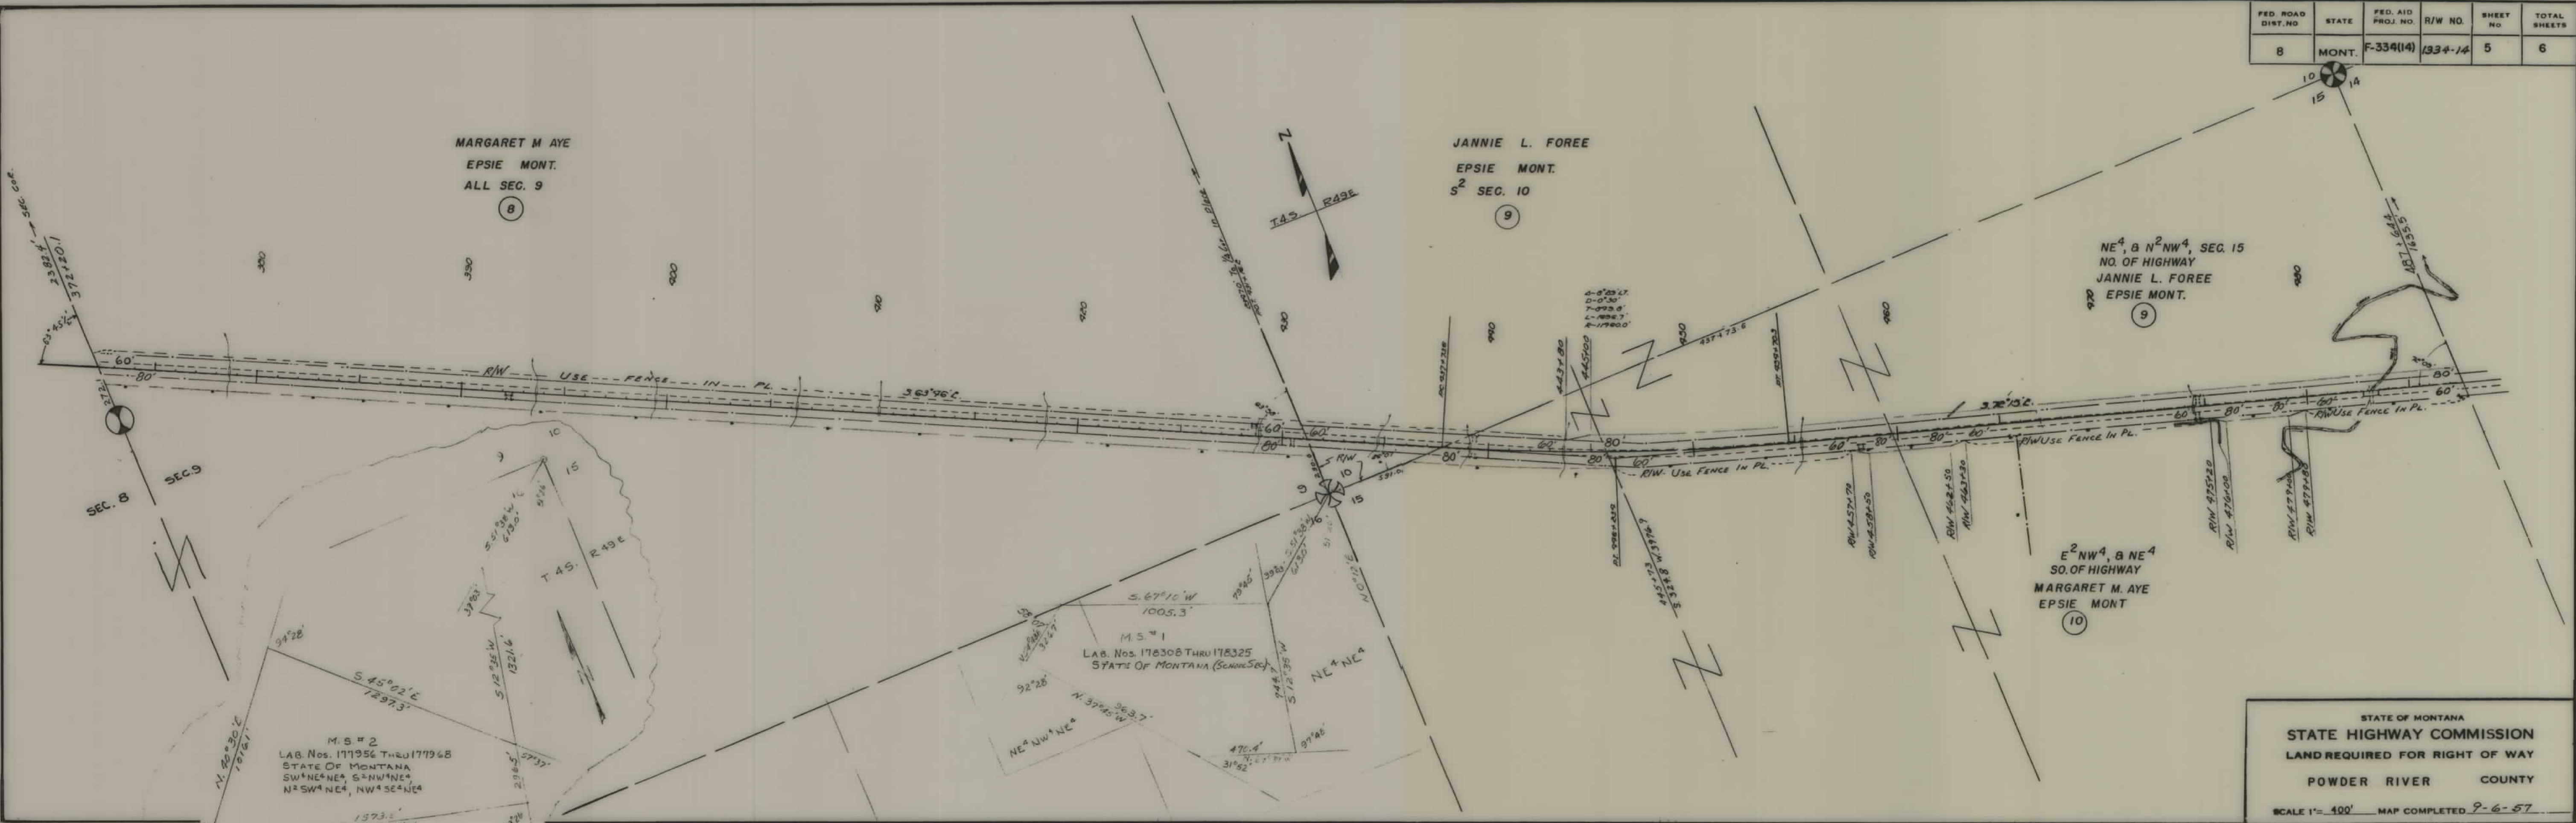

| FED. ROAD DIST. NO. | STATE | FED. AID PROJ. NO. | R/W NO. | SHEET NO. | TOTAL SHEETS |
|---------------------|-------|--------------------|---------|-----------|--------------|
| 8                   | MONT. | F-334(14)          | 1334-14 | 6         | 6            |

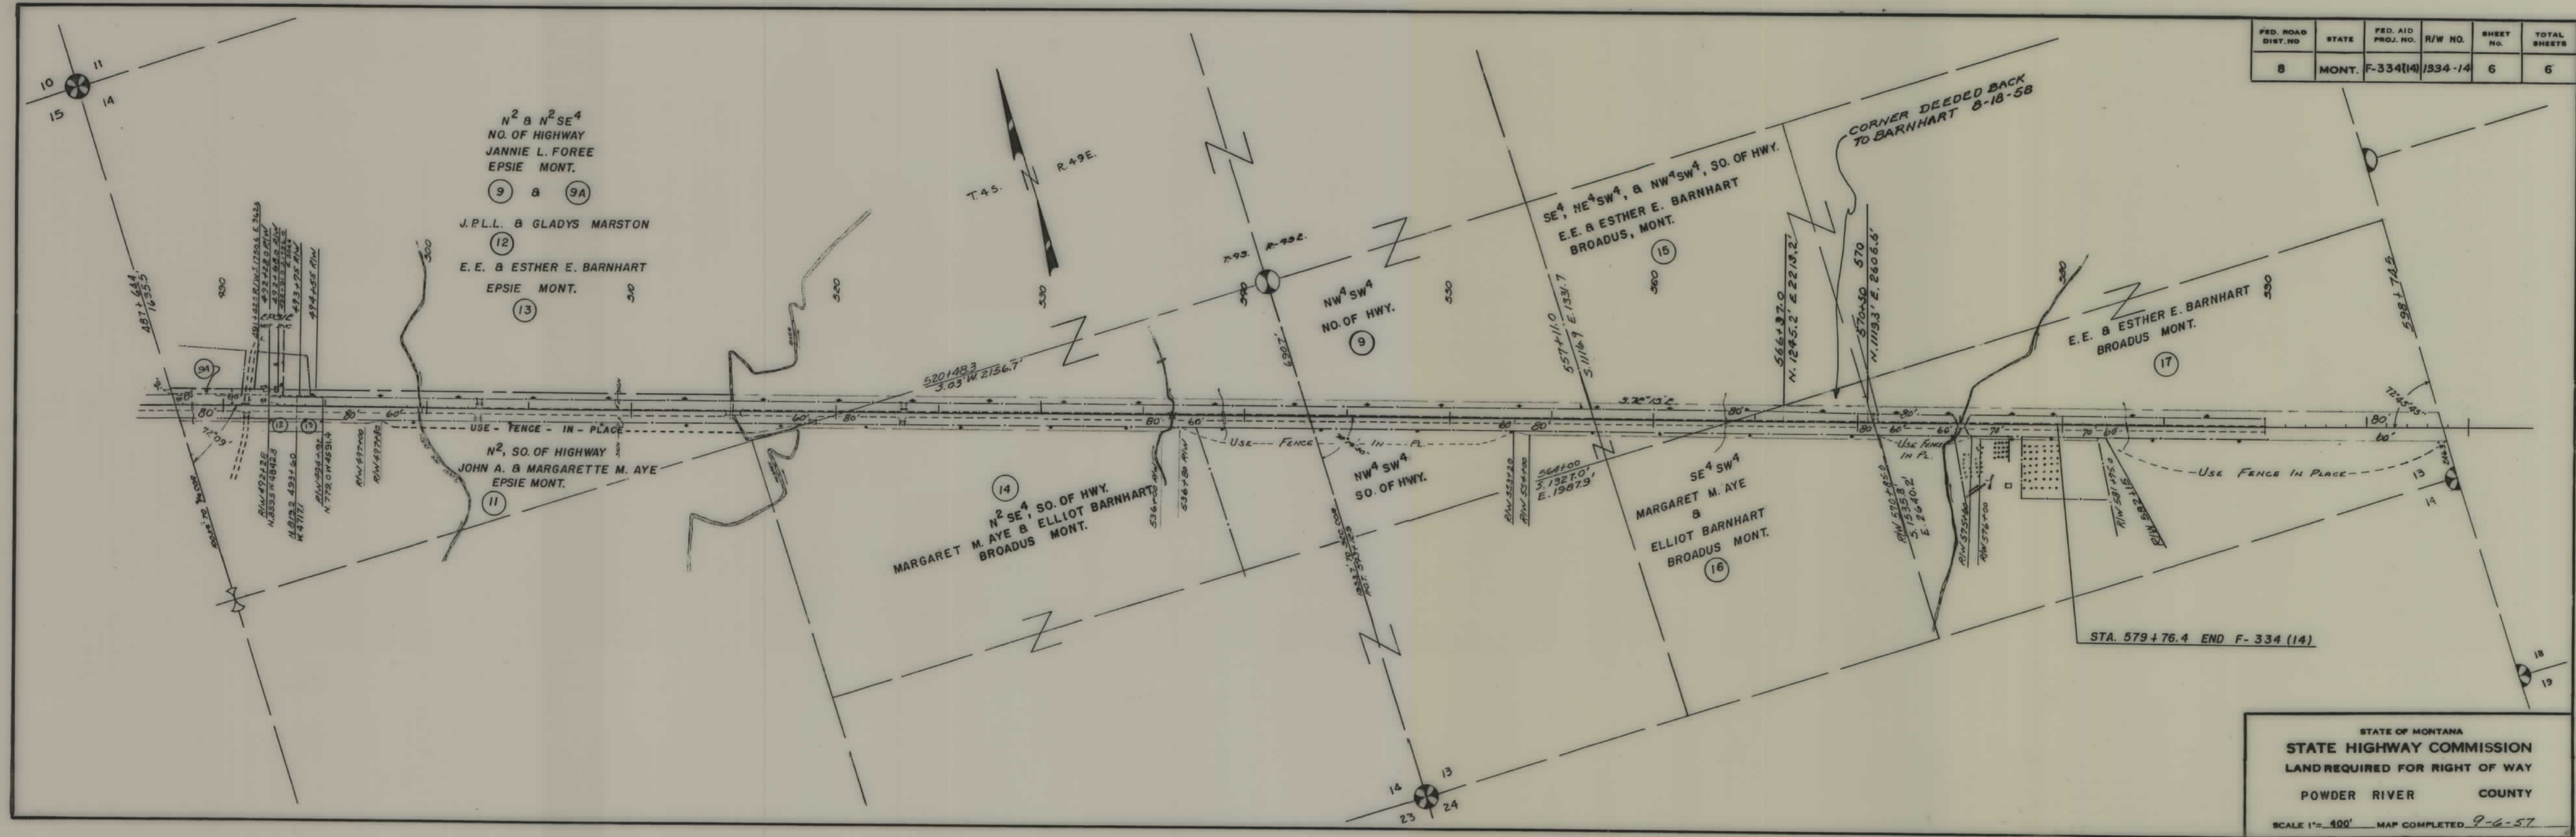

STATE OF MONTANA  
 STATE HIGHWAY COMMISSION  
 LAND REQUIRED FOR RIGHT OF WAY  
 POWDER RIVER COUNTY  
 SCALE 1" = 400' MAP COMPLETED 9-6-57