


PLANS

NOT

TO

SCALE

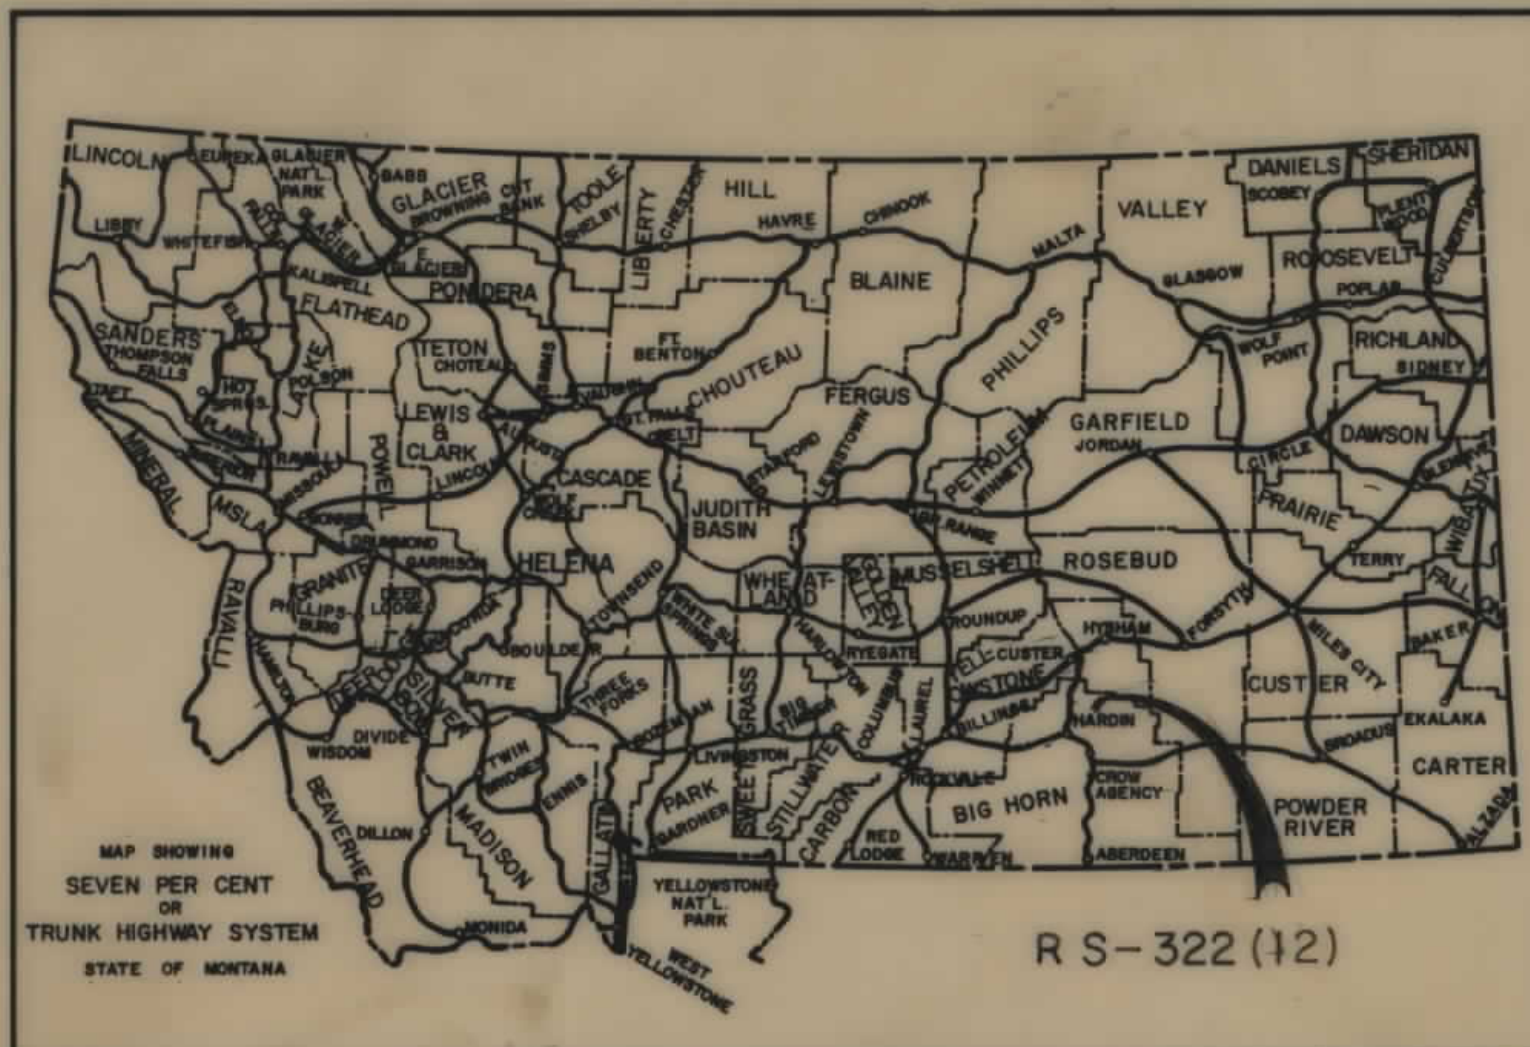


STATE OF MONTANA
DEPARTMENT OF HIGHWAYS
RIGHT OF WAY PLAN OF
FEDERAL AID PROJECT NO. RS-322(12) R/W
RS-322() CONST.
HARDIN - SARPY CREEK


11.6 MILES

CONVENTIONAL SIGNS

RIGHT OF WAY LINE	---
CENTERLINE (C) OR PROJECTED LINE	---
STK'D. CENTERLINE	---
PARCEL NUMBER	②
OWNERSHIP BOUNDARY	---
R/W USE EXISTING R/W LT OR RT	---
PRESENT TRAVELED WAY (RTW)	---
R/W LINE FENCED	---
RAILROAD R/W	---
CONSTRUCTION LIMITS	CUT --- FILL ---
FENCE LINE	---
CONTROL OF ACCESS WITH FENCE	---
CONTROL OF ACCESS WITHOUT FENCE	---
GATE IN FENCE	---
CATTLE GUARD=24'	---
STATE & NATIONAL BORDER LINES	---
CITY OR TOWN LIMITS LINE	---
COUNTY LINE	---
RESERVATION LINE	---
TOWNSHIP & SECTION LINE	---
1/2 SECTION LINE	---
1/4 SECTION LINE	---
SECTION CORNER	FOUND UNFOUND
1/4 SECTION COR.	---
1/16 SECTION COR.	---
CENTER OF SECTION	---
TELEPHONE OR TELEGRAPH POLES IN PLACE	---
POWER POLES IN PLACE	---
TEL OR TEL OR POWER POLES TO BE MOVED	---
NEW PIPES	---
OLD PIPES IN PLACE	---
OUTLET DITCH	---
INLET DITCH	---
DITCHES	---
CHANNEL CHANGES	CH. CH. ---
BRIDGE	---
RAILROADS	---

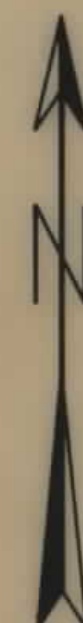

STA. 1038+31.5 AHD. BEG. S-322(12) =
PT. 1038+05.8 BK. S-322(8)
1039+00 BEG. R/W PUR.

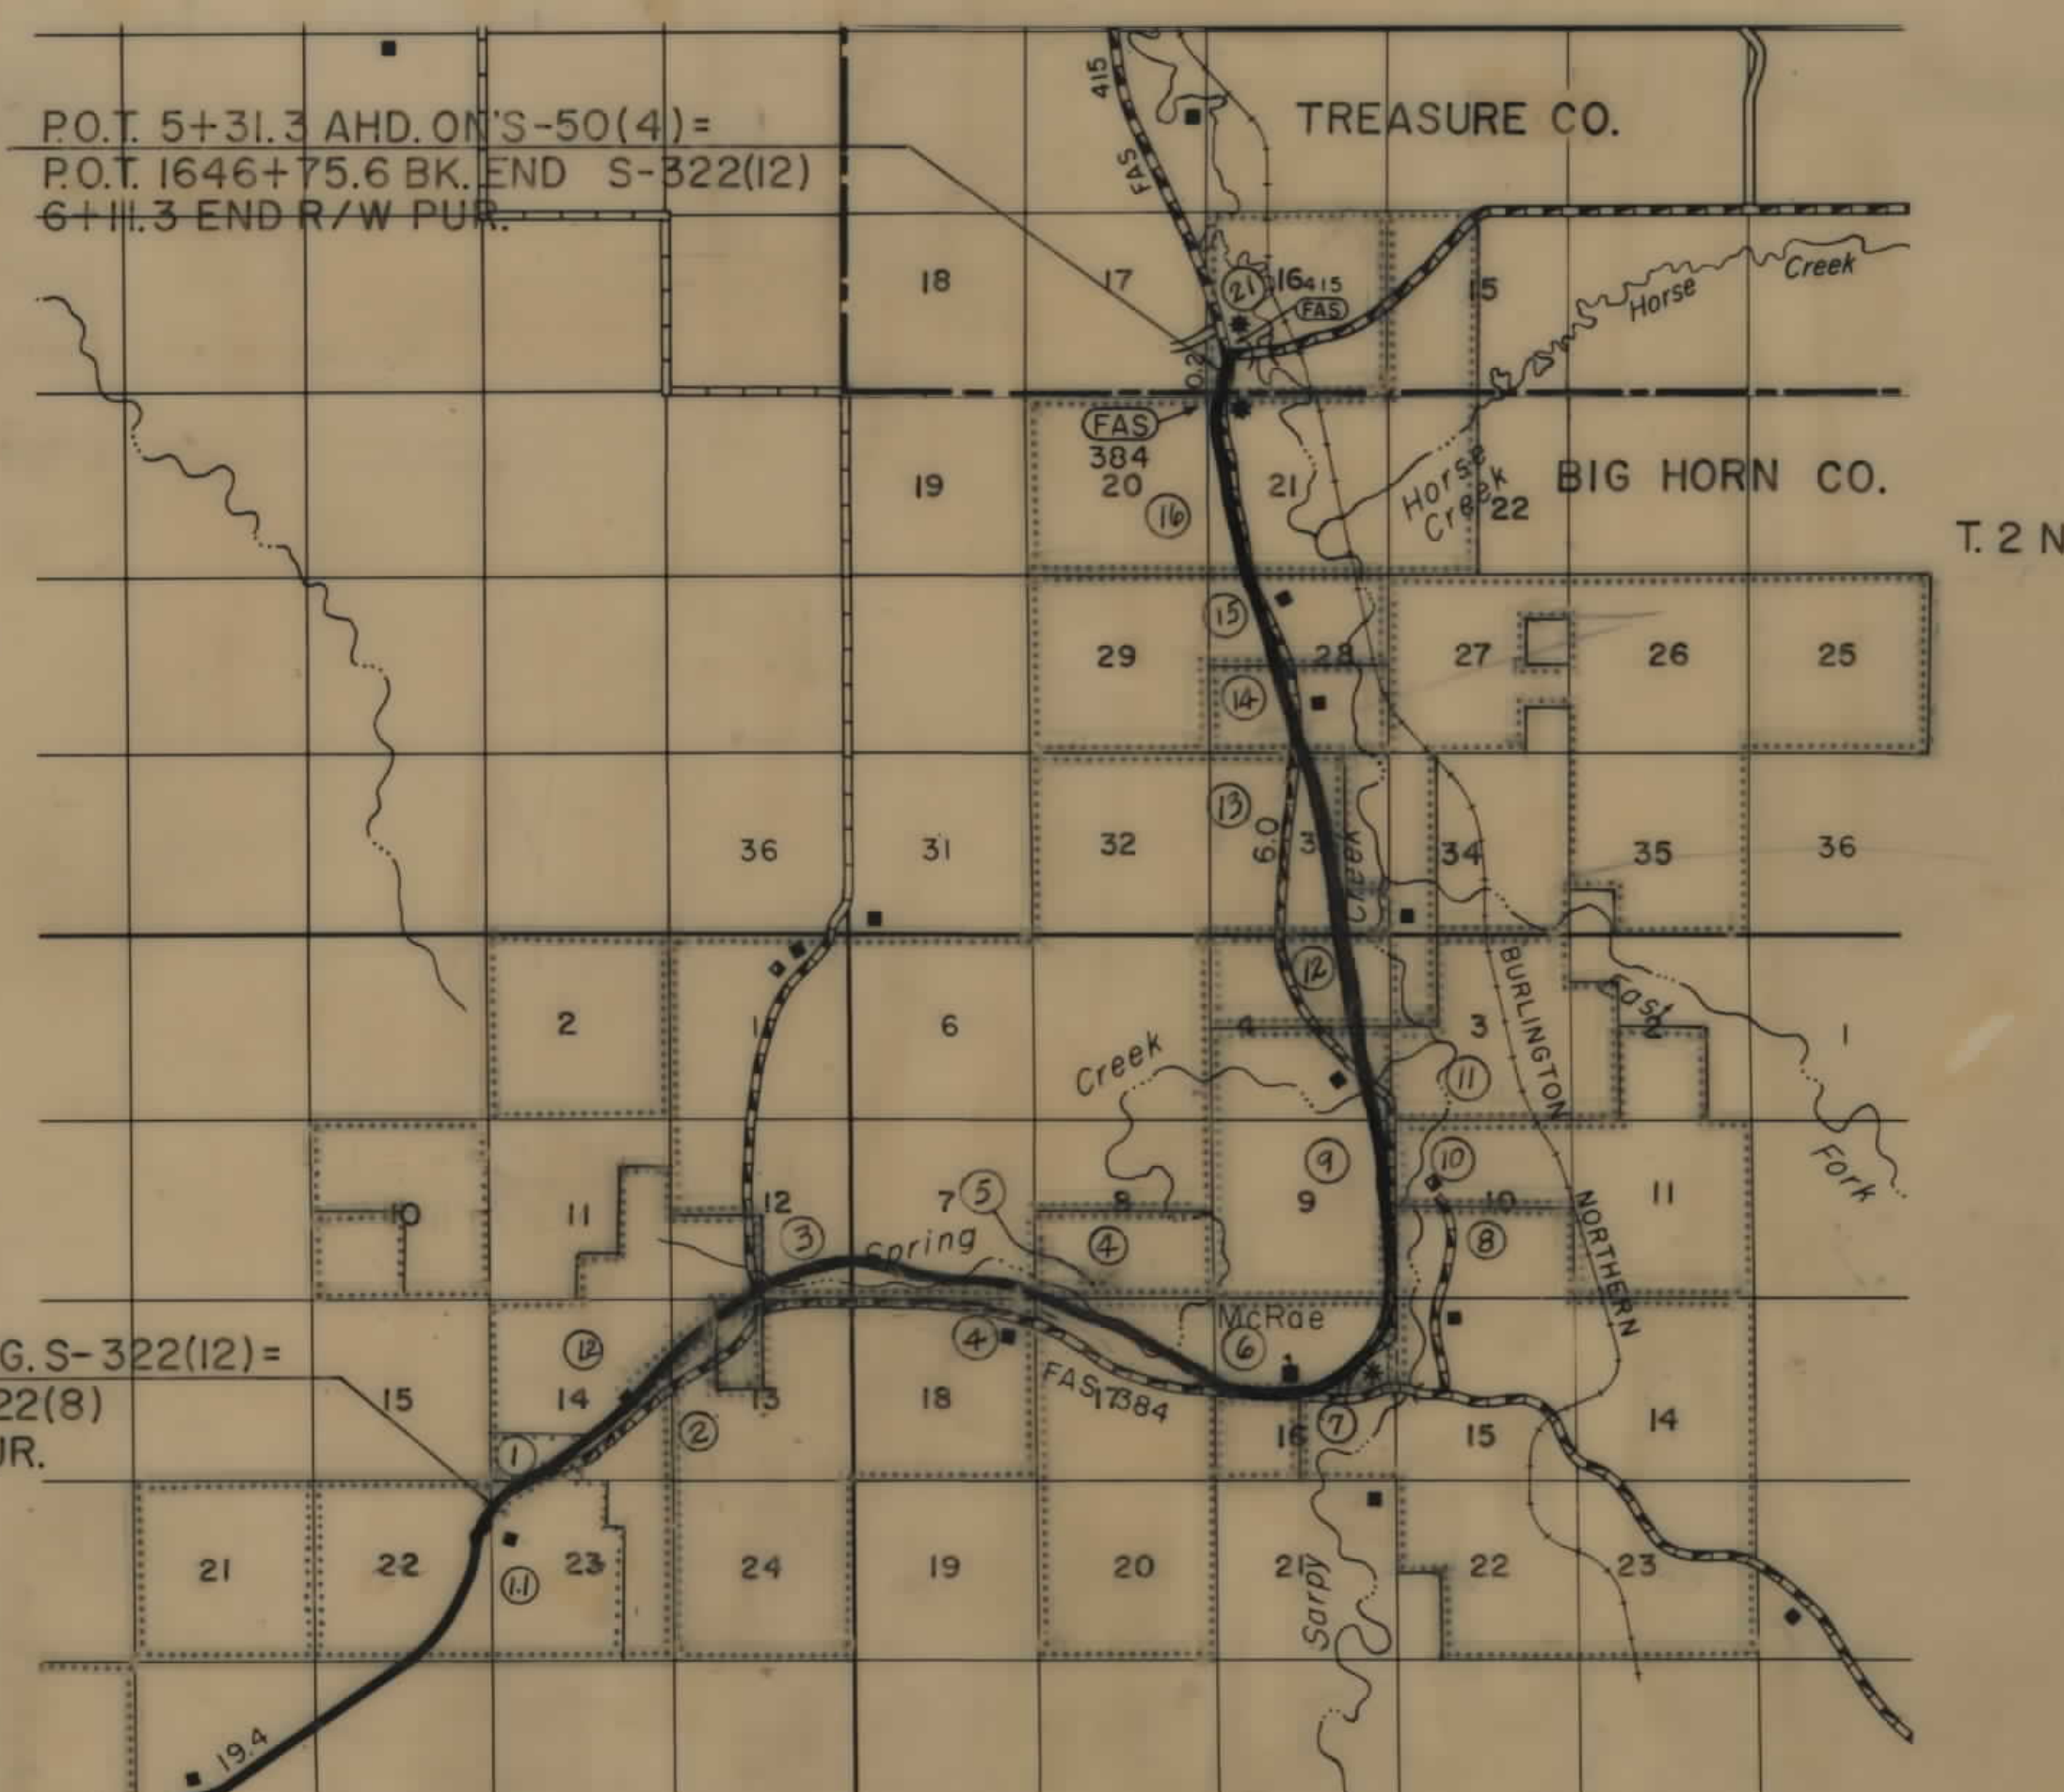

STATE OF	PROJECT NO.	SHEET NO.	TOTAL SHEETS
MONTANA	RS-322(12)	1	22

HARDIN-SARPY CREEK

INDEX


PARCEL NO.	OWNERSHIPS	SHEET NO.
12 & 4	G.E. & N.C. LUTHER, C/P //	3 - 5
2 & 6.1	WESTMORELAND RESOURCES	4 5 8
3	EARL & BERNICE STARK *	5
5	CROW TRIBE	5 - 8
7 & 11	DAVIDSON CATTLE CO. INC.	8 - 12
8	JAMES ROMINE	8
9 & 21	GEORGE E. LUTHER	10, 11, 21, 22
10 & 13	STATE OF MONTANA	11, 12, 13, 15
12	TEN MILE LAND & CATTLE CO. C/D	12 13
14	WESTMORELAND RESOURCES	13 14
15	FARLEY'S INC.	14
16	JOHN & STELLA LUTHER, ET. AL. *	15 16
17	DELETED	16, 17, 18
18	R.E. & M.L. FLY	18 19
19	DAVIDSON CATTLE CO. INC.	19 20
20	CHARLES MAY	20 21
6	G.R. FLY	21
	PAMELA LANE SAND	2
	EARL & BERNICE STARK	3
	C/D WESTMORELAND RESOURCES	
	C/D C.J. & V.R. MAY	
	GE. & N.C. LUTHER	2, 3
	G.E. & N.C. LUTHER C/P JOSEPH T. & DELORIS E. LUTHER	2, 3

STATE OF MONTANA DEPARTMENT OF HIGHWAYS	
APPROVED: _____ 19 ____	
H.J. ANDERSON DIRECTOR OF HIGHWAYS BY: _____ ADMINISTRATOR ENGINEERING DIVISION	
U.S. DEPARTMENT OF TRANSPORTATION FEDERAL HIGHWAY ADMINISTRATION	
APPROVED: _____	
DIVISION ENGINEER	DATE

ASSOCIATED PROJECT
AGREEMENT NUMBERS

OWNERSHIPS									
PARCEL	NAME	ADDRESS	TOTAL AREA	GROSS R/W AREA	P.T.W. AREA	AREA TO BE ACQUIRED	REMAINDER		CONST. PERMIT AREA
							LEFT	RIGHT	
1.2	G.E. & N.G. LUTHER, C/P								
	WESTMORELAND RESOURCES	BIGHORN, MONTANA	SEE	SHEET	#	5			
1.	G.E. & N.G. LUTHER	" "		7.9 AC.	2.5 AC.	5.4 AC.			0.05 AC.
1.1	" " " C/P	" "		4.3 AC.	0.0 AC.	3.7 AC.			1.03 AC.
	J.T. & D.E. LUTHER	" "							

STATE OF MONTANA	PROJECT NO.	SHEET NO.	TOTAL SHEETS
	RS-322 (12)	3	22

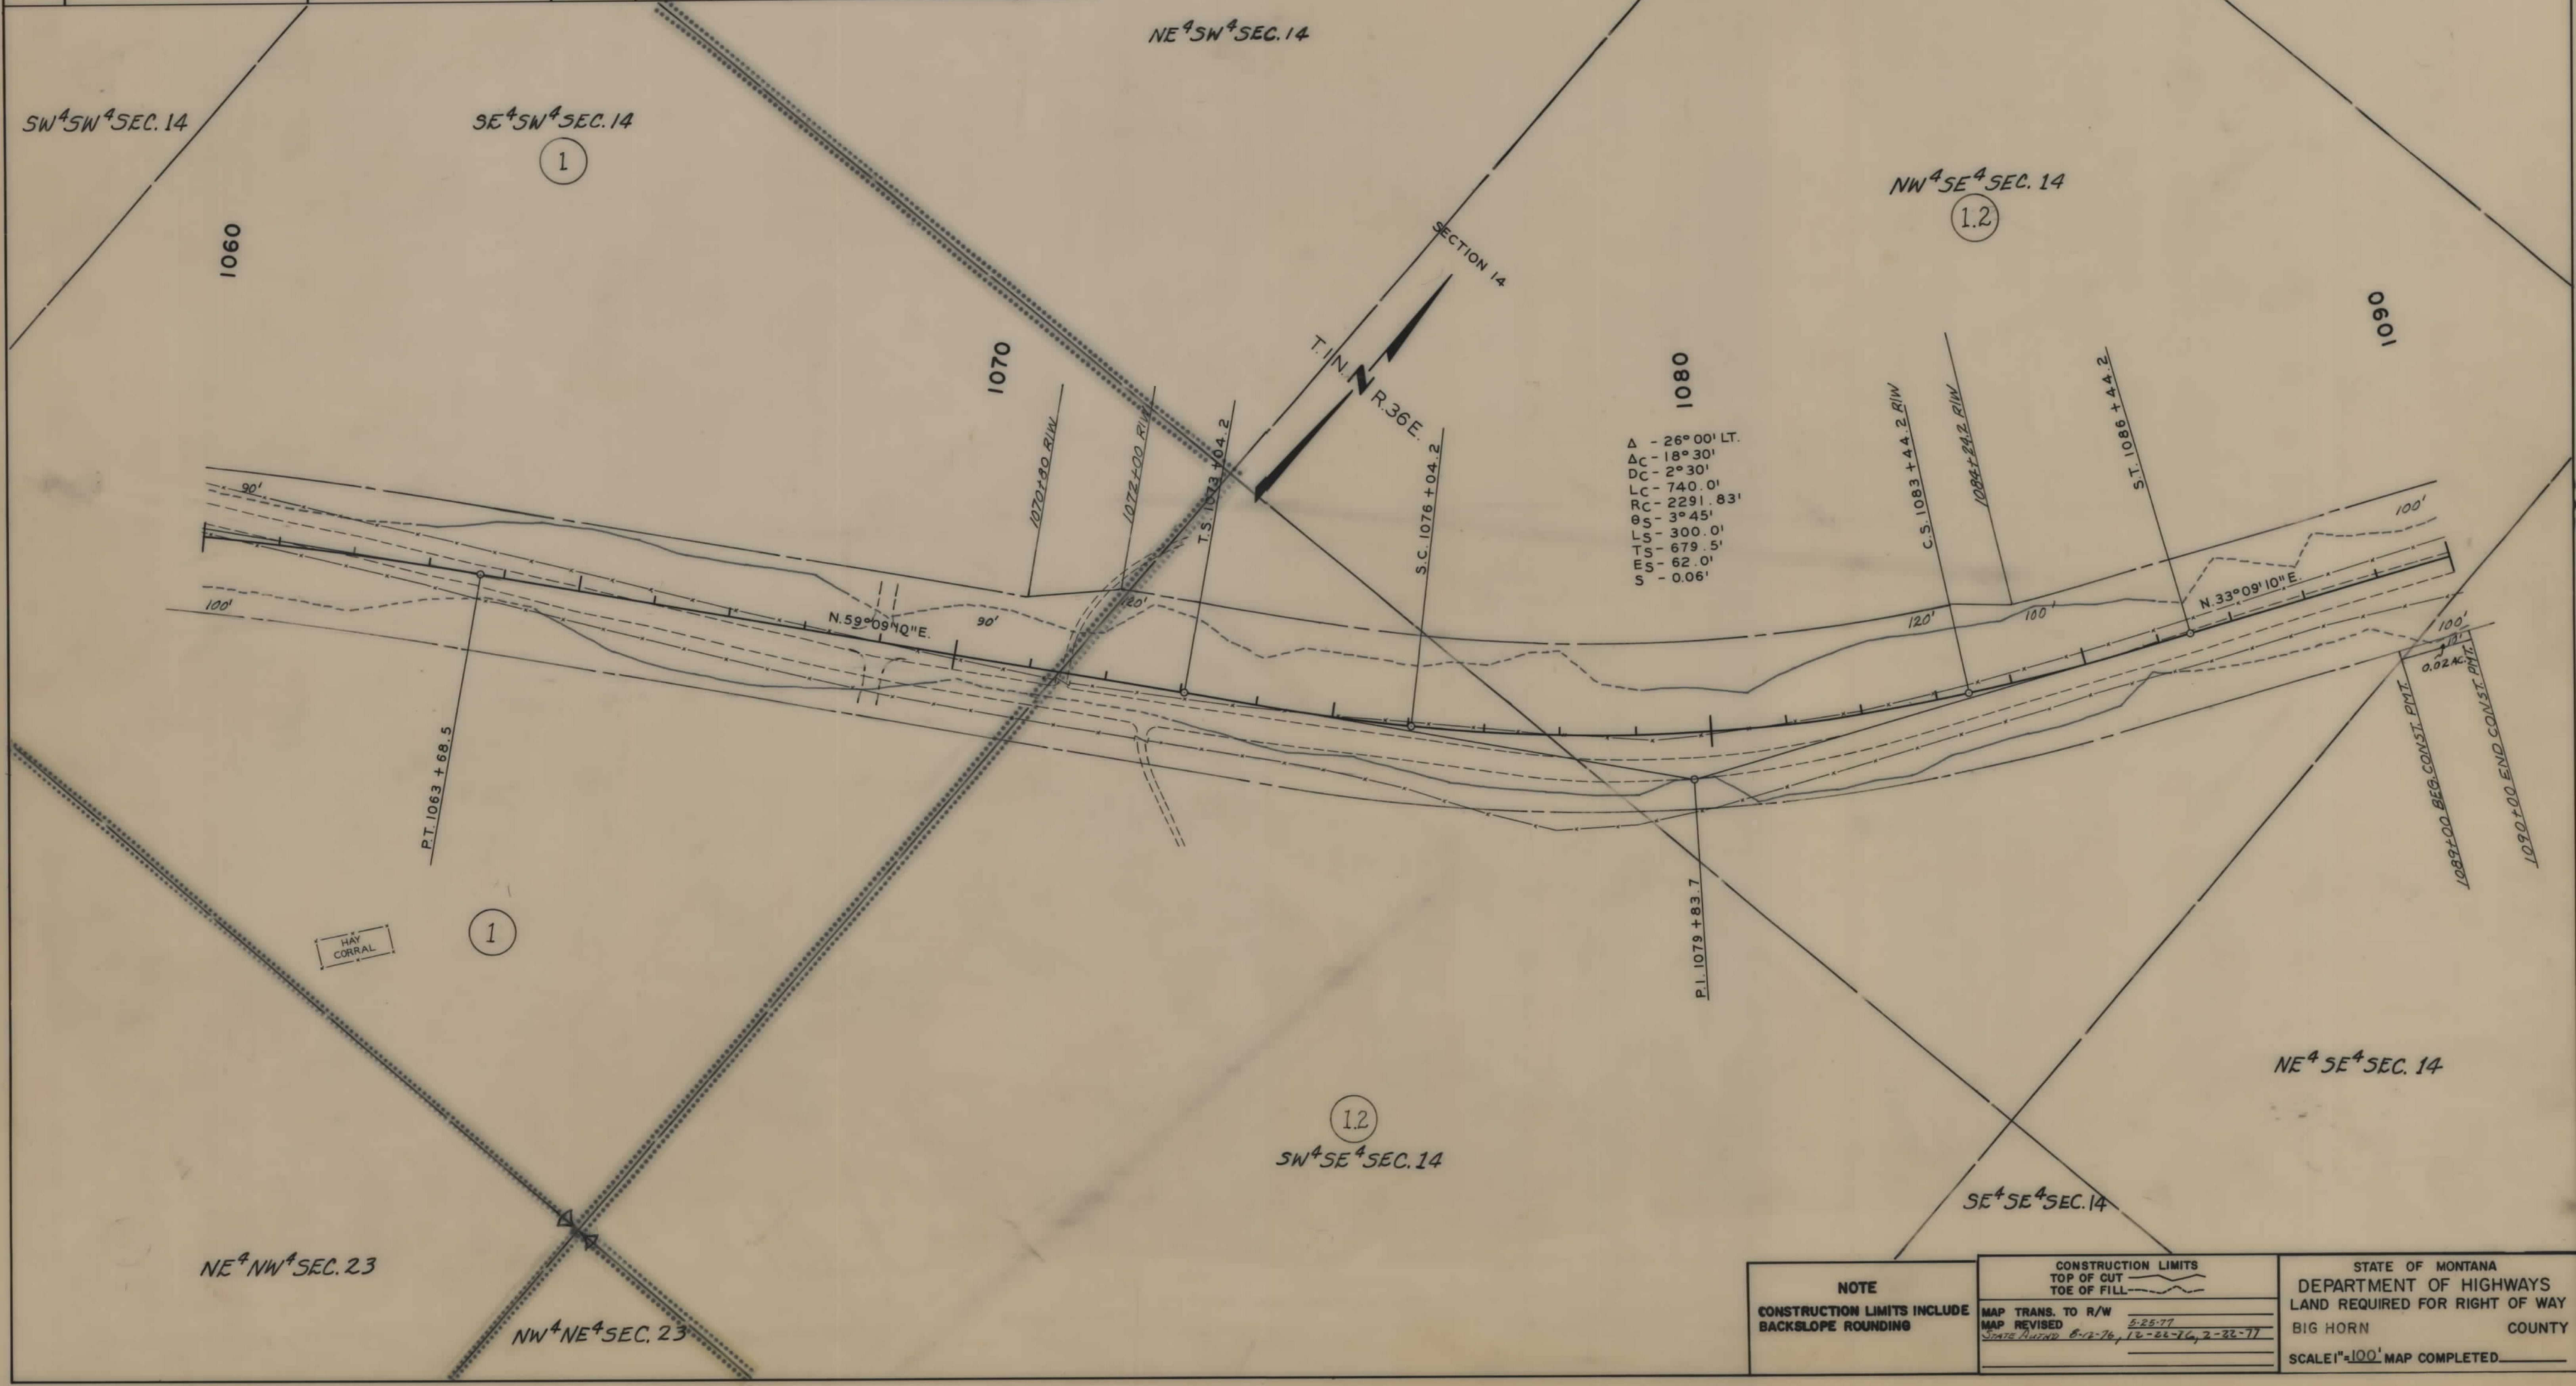

NOTE

CONSTRUCTION LIMITS INCLUDE BACKSLOPE ROUNDING


CONSTRUCTION LIMITS
TOP OF CUT
TOE OF FILL

MAP TRANS. TO R/W
MAP REVISED
STATE MONTANA 8-12-76, 12-22-76, 2-22-77

STATE OF MONTANA
DEPARTMENT OF HIGHWAYS
LAND REQUIRED FOR RIGHT OF WAY
BIG HORN COUNTY
SCALE 1"=100' MAP COMPLETED


OWNERSHIPS									
PARCEL	NAME	ADDRESS	TOTAL AREA	GROSS R/W AREA	P.T.W. AREA	AREA TO BE ACQUIRED	REMAINDER		CONST. PERMIT AREA
1,2	G.E. & N.C. LUTHER, C/D	BIGHORN, MONTANA		22.4 AC.	6.2 AC.	16.2 AC.			0.02 AC.
	WESTMORELAND RESOURCES	"		4.4 AC.	0	4.4 AC.			0.14 AC.
4	"	"		5.1 AC.	1.8 AC.	3.3 AC.			
2	EARL & BERNICE STARK*	702 W. 5TH, HARDIN, MONTANA		2.4 AC.	0.8 AC.	1.6 AC.	0.4 AC.	77.2 AC.	0.01 AC.
3	CROW TRIBE		80 AC.	2.4 AC.	0.8 AC.	1.6 AC.			
5	DAVIDSON CATTLE CO. INC.	80X 876, WILLISTON, N. DAK.	SEE SHEET #						
1,2 & 4	G.E. & N.C. LUTHER, C/D			26.8 AC.	6.2 AC.	20.6 AC.			0.16 AC.
	WESTMORELAND RESOURCES	BIGHORN, MONTANA							

STATE OF MONTANA	PROJECT NO.	SHEET NO.	TOTAL SHEETS
	RS-322 (12)	5	22

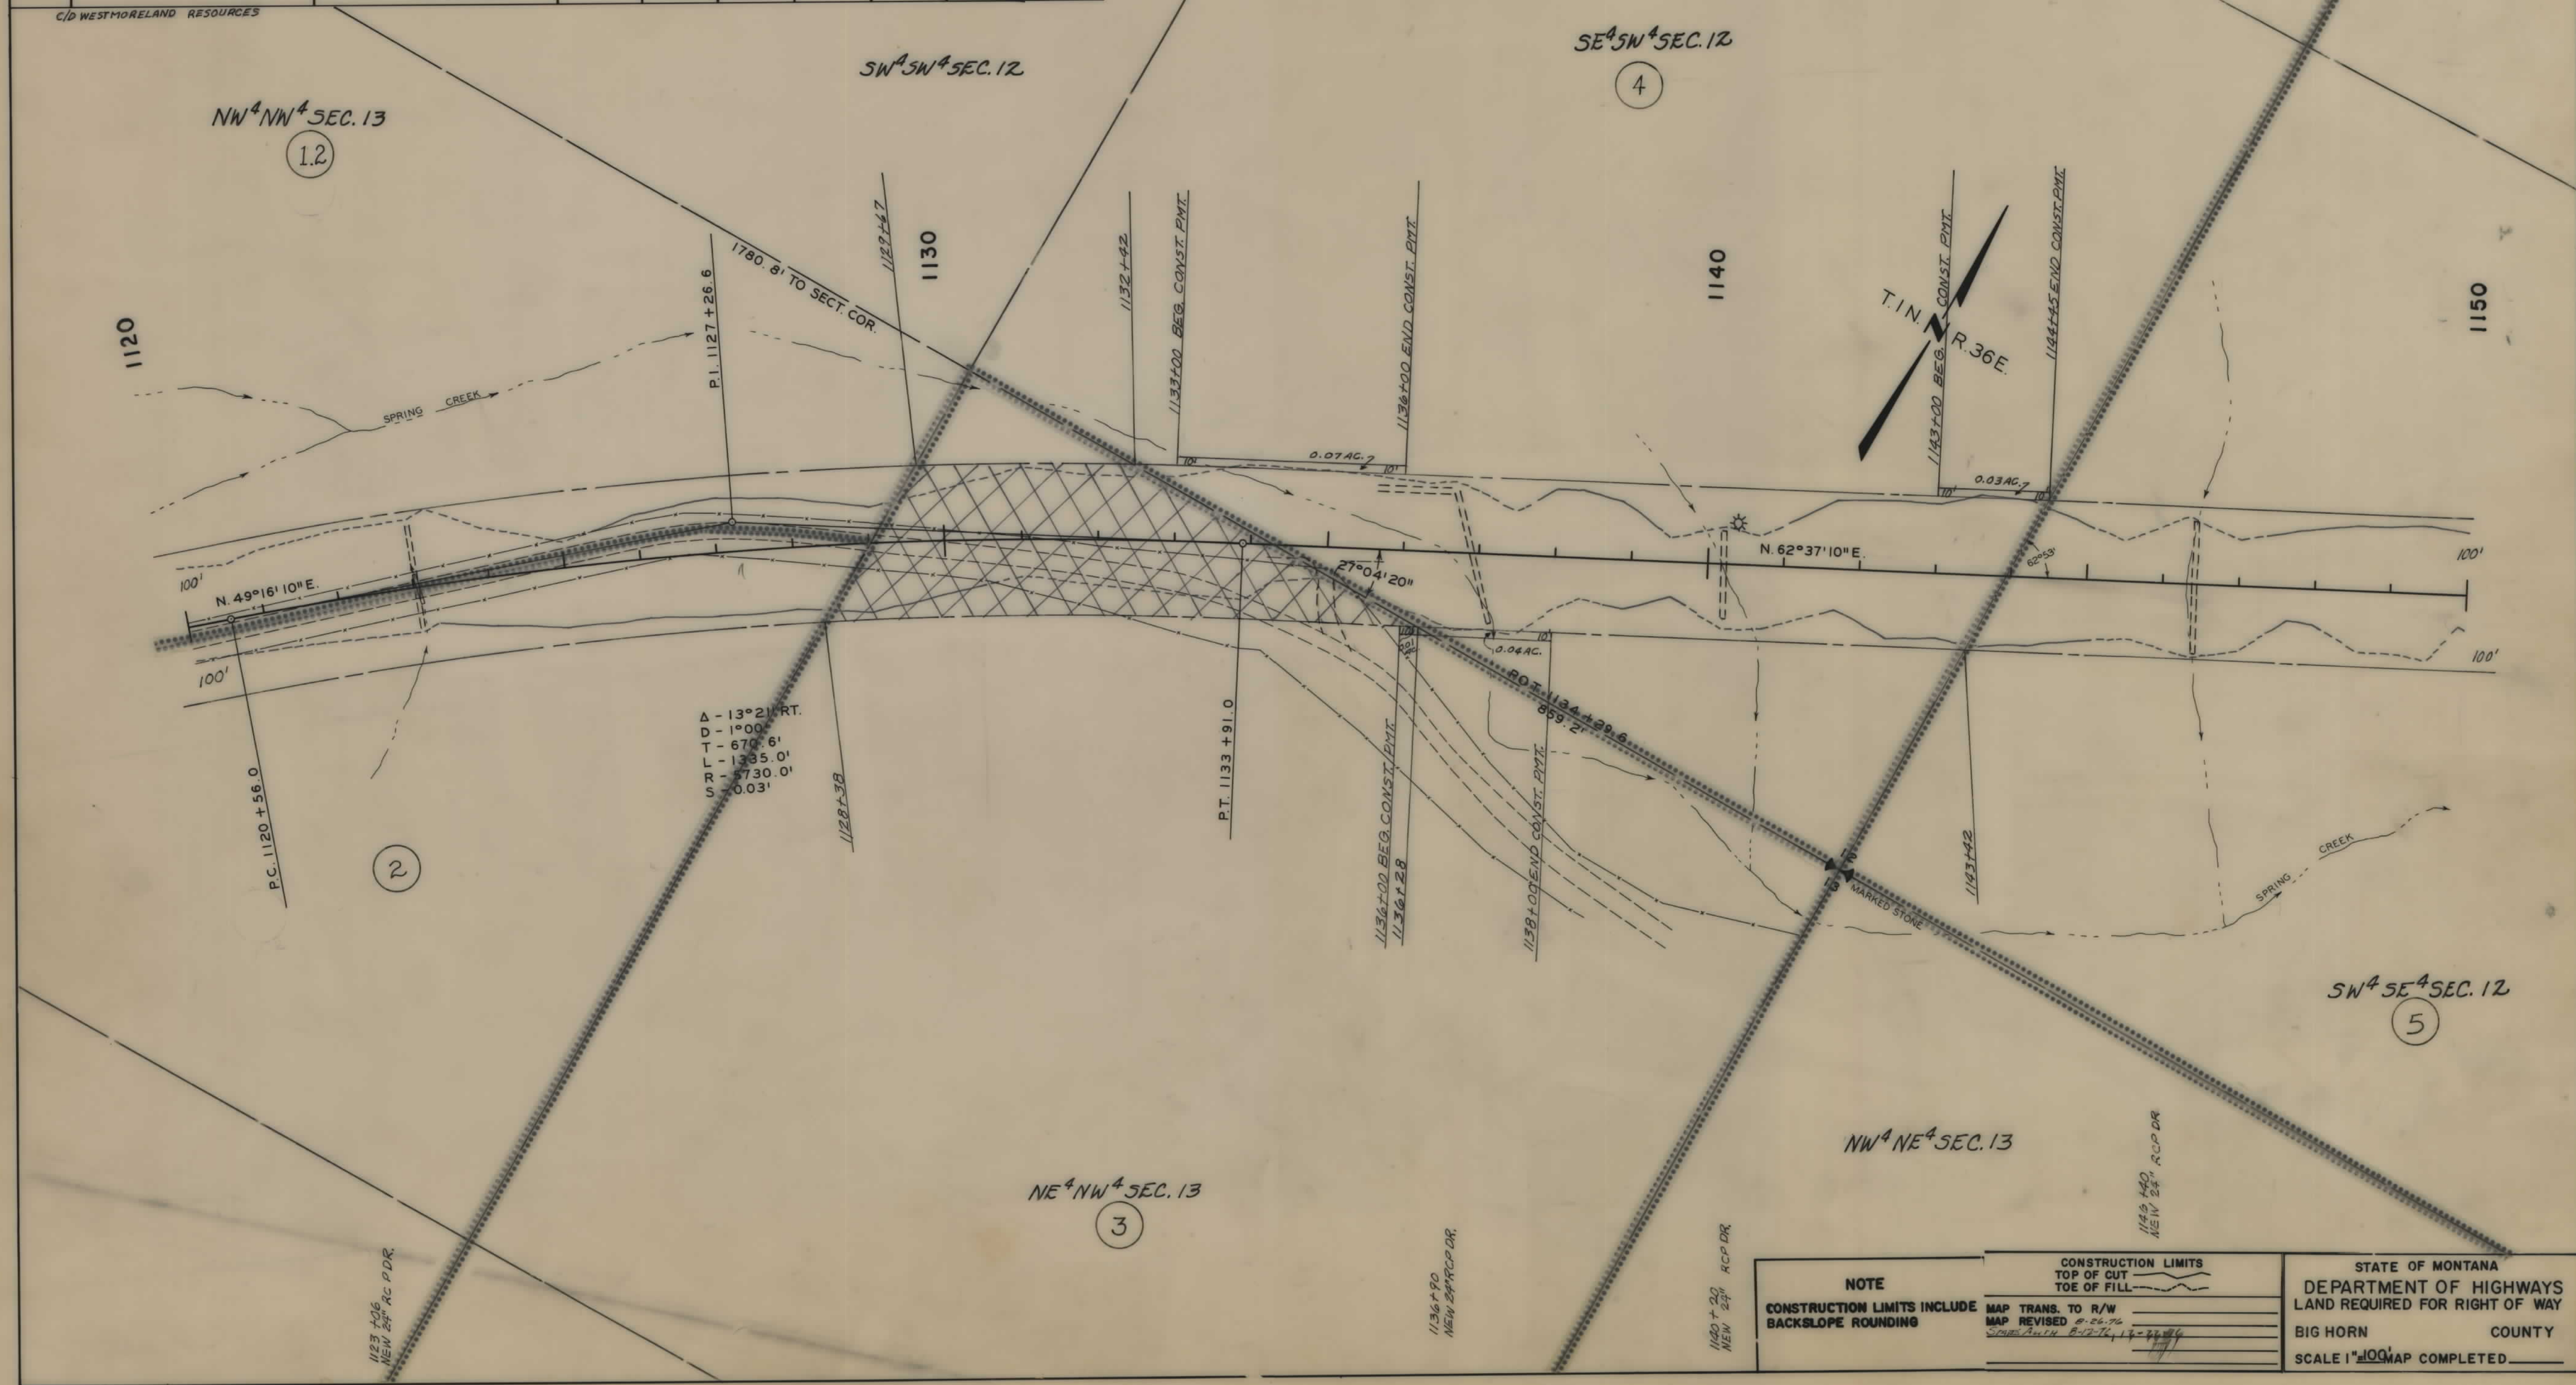

OWNERSHIPS									
PARCEL	NAME	ADDRESS	TOTAL AREA	GROSS R/W AREA	P.T.W. AREA	AREA TO BE ACQUIRED	REMAINDER		CONST. PERMIT AREA
5	DAVIDSON CATTLE CO. INC.	BOX 876, WILLISTON, N. DAK.		43.0 AC.	4.8 AC.	38.2 AC.			0.39 AC.
6.1	EARL & BERNICE STARK *	702 W. 5TH, HARDIN, MONTANA		1.25 AC.	0.6 AC.	0.65 AC.			
29.6.1	"	"	2135.55 AC.	6.35 AC.	2.4 AC.	395.5 AC.	316.36 AC.	12.39 AC.	
8	GEORGE E. LUTHER	BIGHORN, MONTANA	2.39 AC.	0.01 AC.	0	0.01 AC.	2.38 AC.		
7	JAMES ROMINE	HARDIN, MONTANA	SEE SHEET	#	10				
6	EARL & BERNICE STARK		4.00 AC.	0.24 AC.	0	0.24 AC.	3.76 AC.	0.13 AC.	

* C/D WESTMORELAND RESOURCES

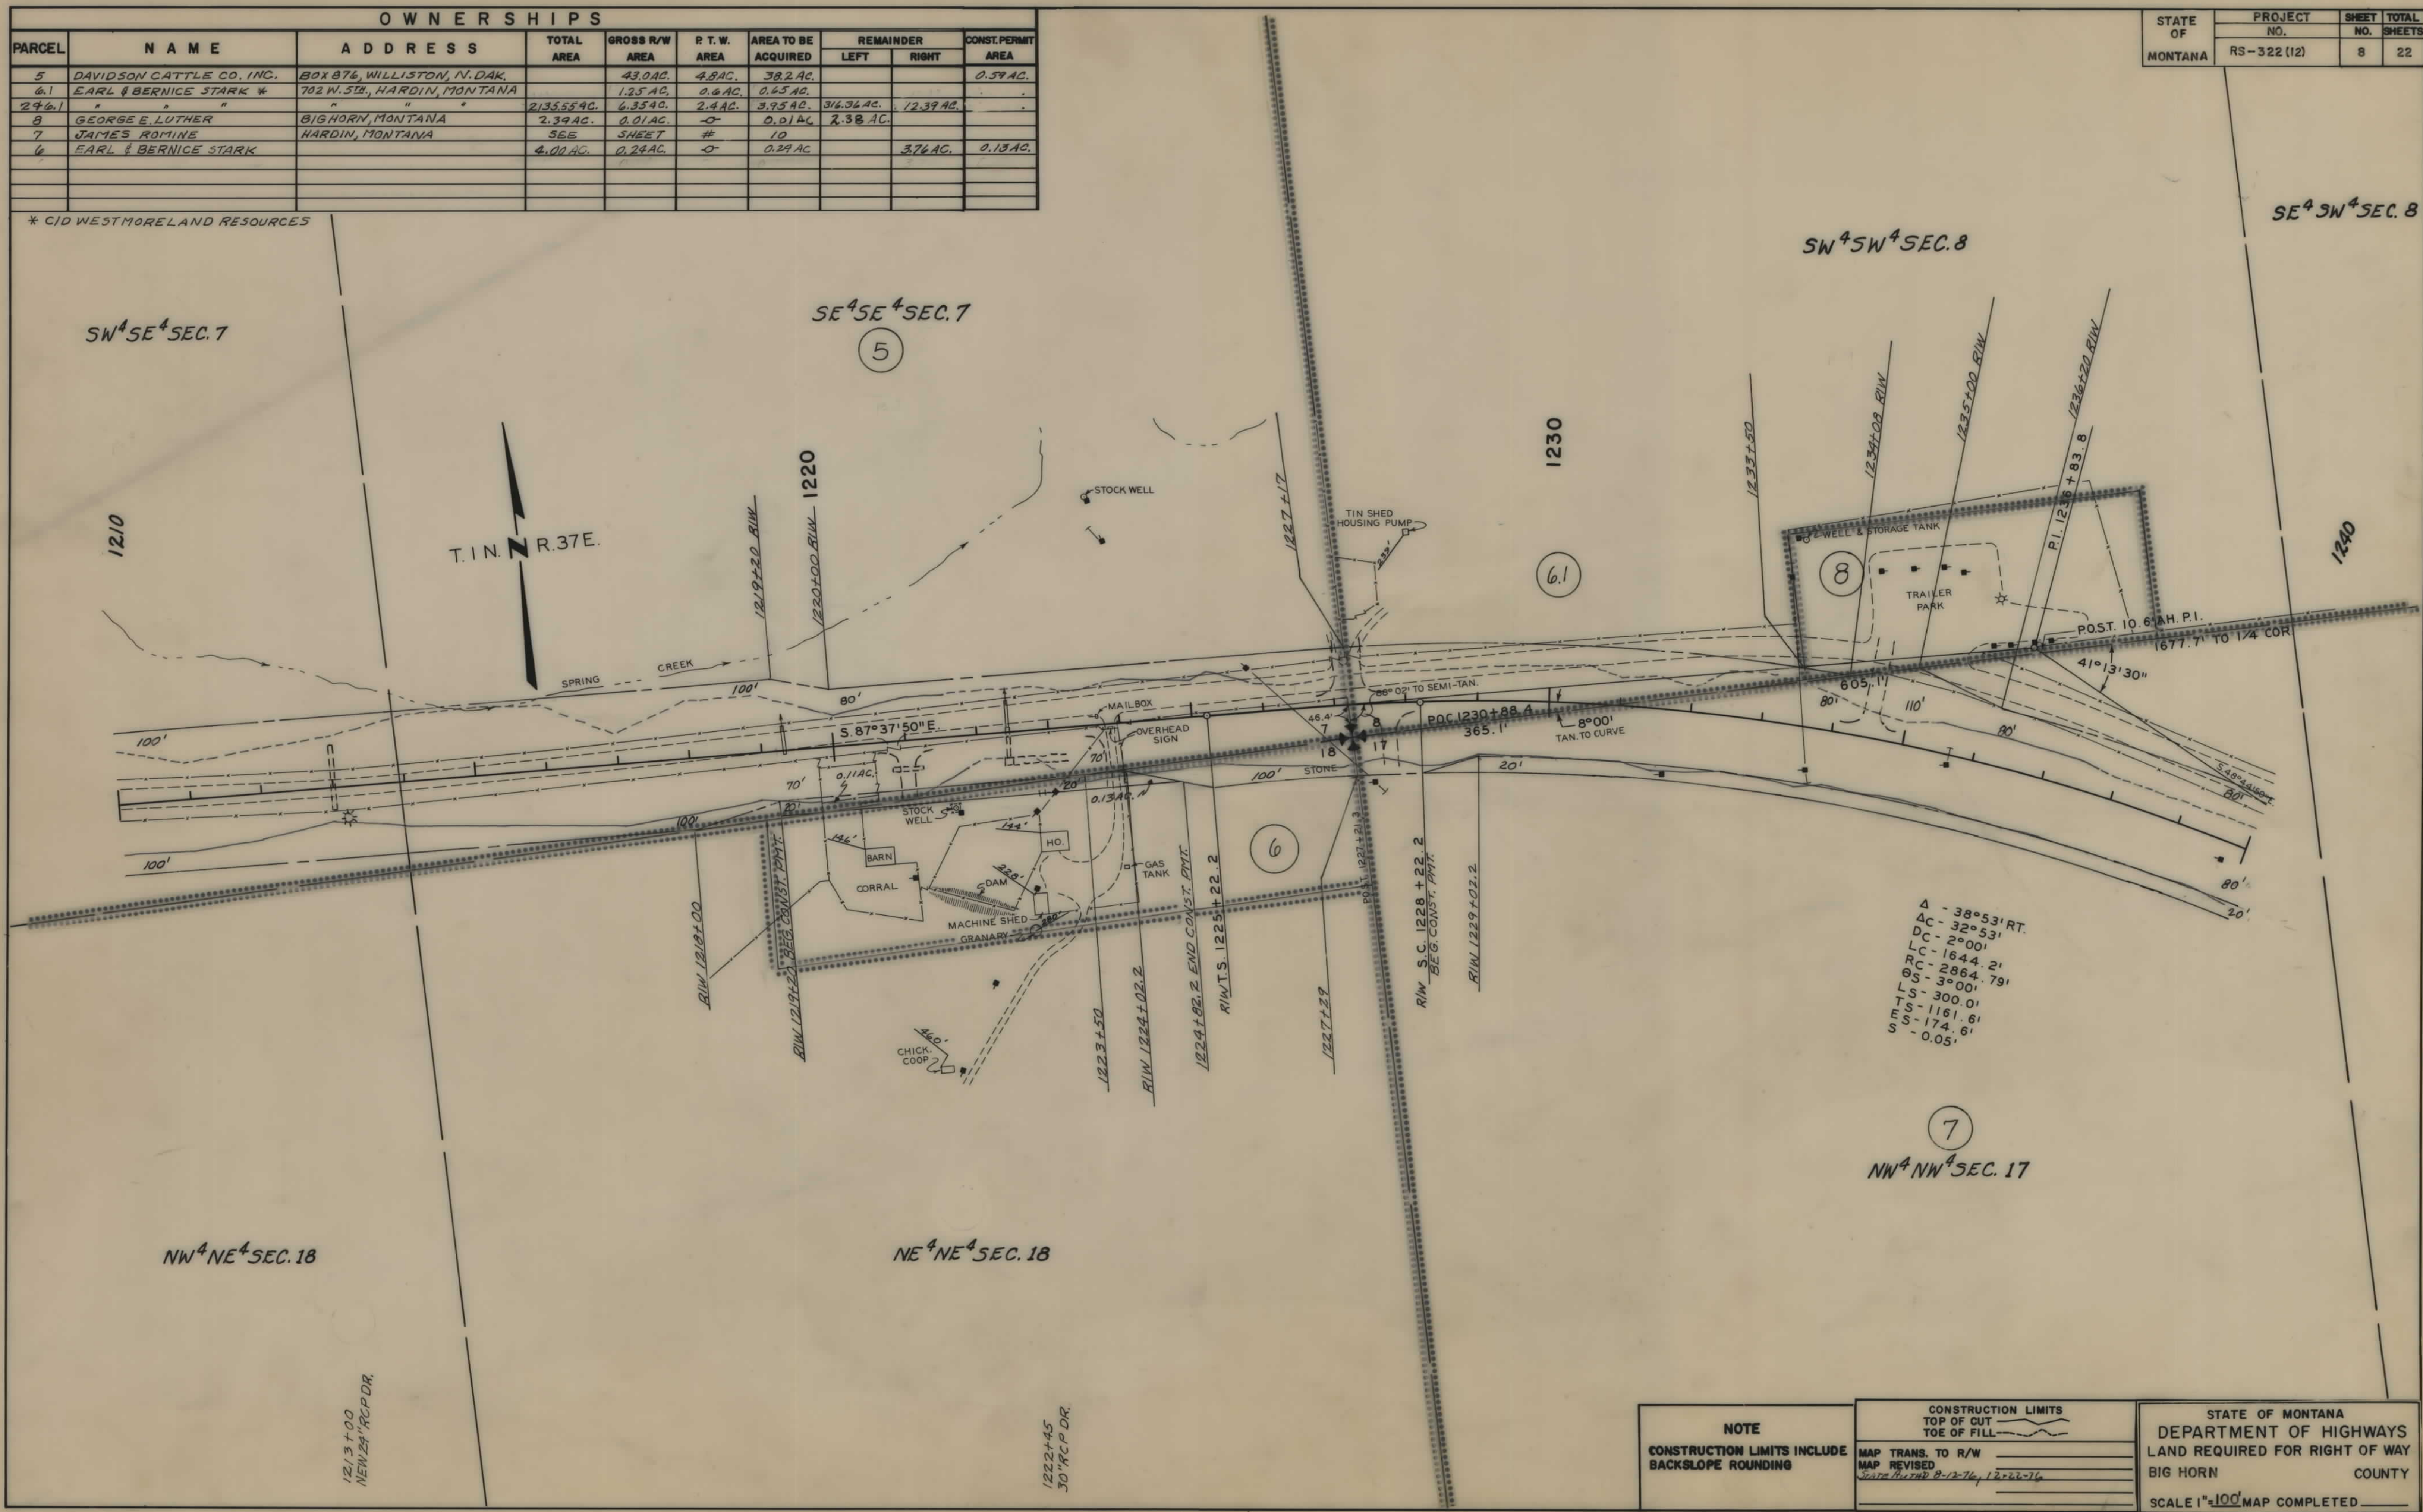

STATE OF	PROJECT NO.	SHEET NO.	TOTAL SHEETS
MONTANA	RS-322 (12)	8	22

NOTE

CONSTRUCTION LIMITS INCLUDE BACKSLOPE ROUNDING

CONSTRUCTION LIMITS

TOP OF CUT

TOE OF FILL

MAP TRANS. TO R/W

MAP REVISED

DATE REVISED 8-12-76, 12-22-76

STATE OF MONTANA

DEPARTMENT OF HIGHWAYS

LAND REQUIRED FOR RIGHT OF WAY

BIG HORN COUNTY

SCALE 1"=100' MAP COMPLETED

OWNERSHIPS									
PARCEL	NAME	ADDRESS	TOTAL AREA	GROSS R/W AREA	R.T.W. AREA	AREA TO BE ACQUIRED	REMAINDER		CONST. PERMIT AREA
							LEFT	RIGHT	
13	TEN MILE LAND & CATTLE CO.	337 LINCOLN LANE, BILLINGS, MT.	SEE	SHEET	#	15			
14	C/D WESTMORELAND RESOURCES								
14	J. & S. LUTHER, 97 1/2 INT. ST. AL.								
15	C/D WESTMORELAND RESOURCES		1120 AC.	5.0 AC.	2.1 AC.	2.9 AC.	0	1115.0 AC.	0.03 AC.
15	DELETED								

STATE OF MONTANA	PROJECT NO.	SHEET NO.	TOTAL SHEETS
	RS-322 (12)	14	22

