

PLANS

NOT

TO

SCALE


FED. ROAD DIST. NO.	STATE	FED. AID PROJECT NUMBERS		STATE NO.	SHEET NO.	TOTAL SHEETS
		CONST. NO.	R/W NO.			
8	MONT.		S-322 (3)	3322+03	1	8

HARDIN - SARPY

STATE OF MONTANA
STATE HIGHWAY COMMISSION


RIGHT OF WAY PLAN OF
FEDERAL AID PROJECT NO. S-322 (3) R/W
S-322 () CONST.

HARDIN - SARPY

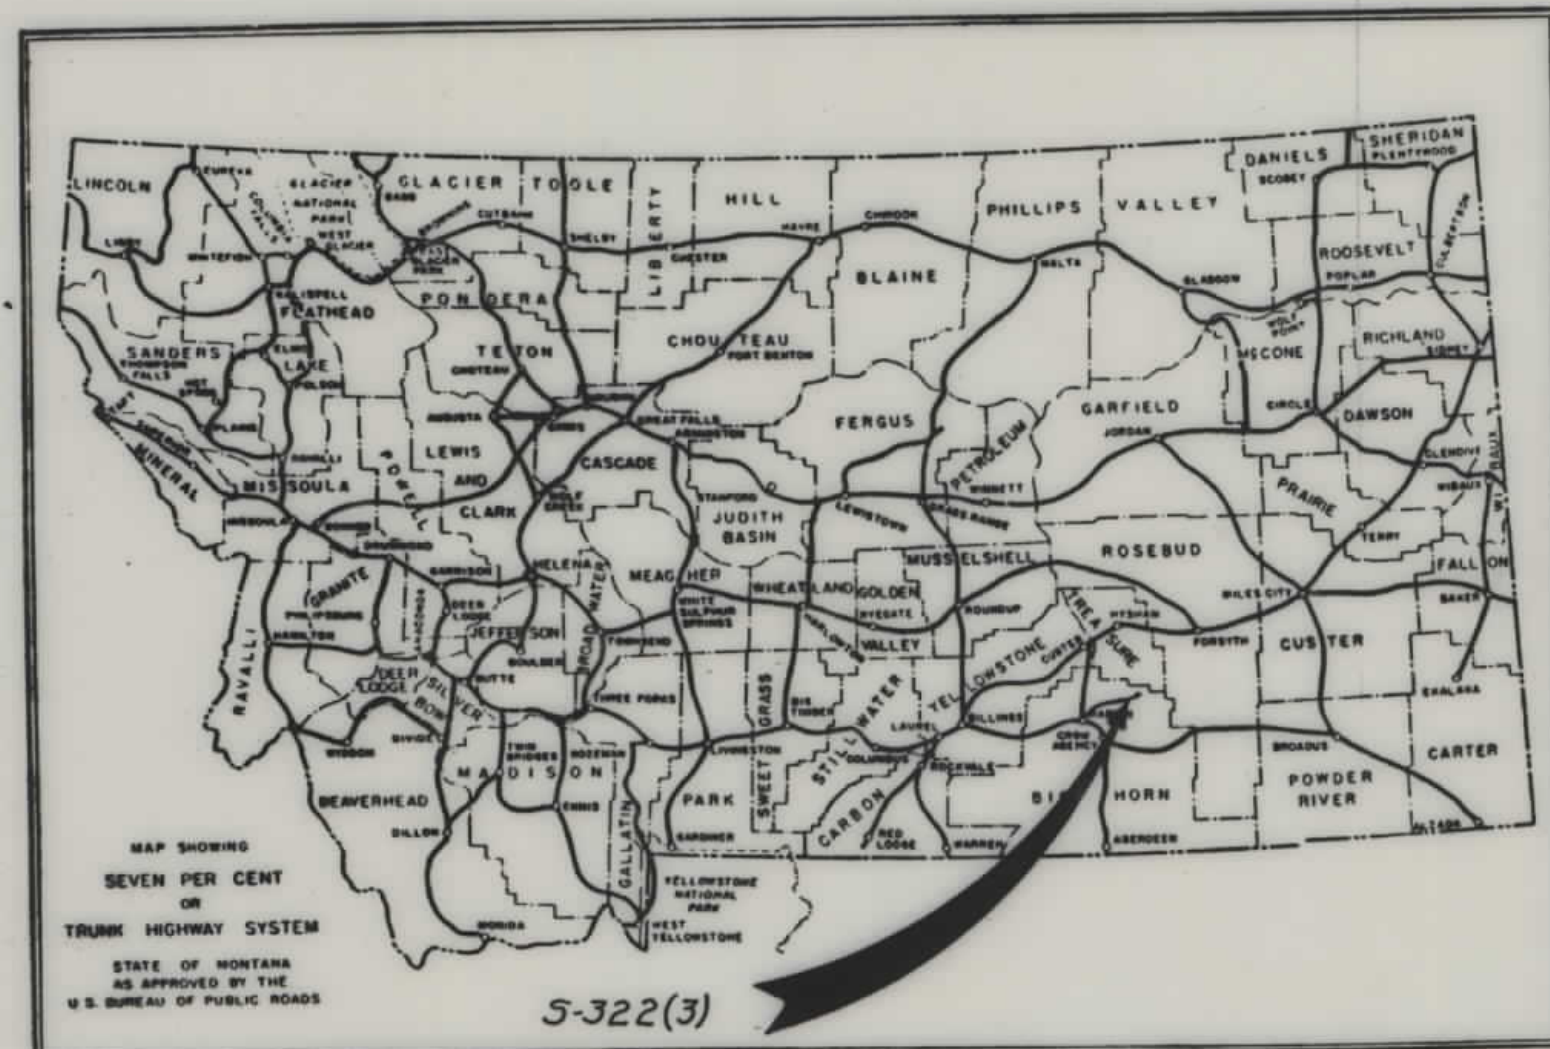


CONVENTIONAL SIGNS

STATE AND NATIONAL LINE.....	-----
COUNTY LINE.....	-----
CITY, VILLAGE OR BOROUGH LINE.....	-----
TOWNSHIP LINE.....	-----
SECTION LINE.....	-----
RESERVATION LINE.....	-----
FENCE LINE.....	-----
GUARD RAIL.....	-----
OWNERSHIP BOUNDARY.....	-----
RIGHT OF WAY LINE.....	-----
RIGHT OF WAY LINE FENCED.....	-----
TRAVELED WAY.....	-----
RAILROADS.....	-----
RETAINING WALLS.....	-----
BASE OR SURVEY LINE.....	-----
LEVEE.....	-----
CULVERTS IN PLACE (PLAN).....	-----
NEW CULVERTS (PLAN).....	-----
NEW CULVERTS (PROFILE).....	-----
TROLLEY POLE.....	-----
POWER POLE.....	-----
TELEPHONE OR TELEGRAPH POLE.....	-----
MARSH.....	-----
DITCH.....	-----
RIPRAP.....	-----
BRIDGE.....	-----
SECTION CORNER.....	FOUND UNFOUND
1/4 SECTION CORNER.....	FOUND UNFOUND
1/16 CORNER.....	FOUND UNFOUND
CENTER OF SECTION.....	FOUND UNFOUND
CONTROL OF ACCESS WITH FENCE.....	-----
CONTROL OF ACCESS WITHOUT FENCE.....	-----
PARCEL NUMBER.....	-----
CATTLE GUARD.....	-----
GATE IN FENCE.....	-----
CONSTRUCTION LIMITS.....	CUT FILL

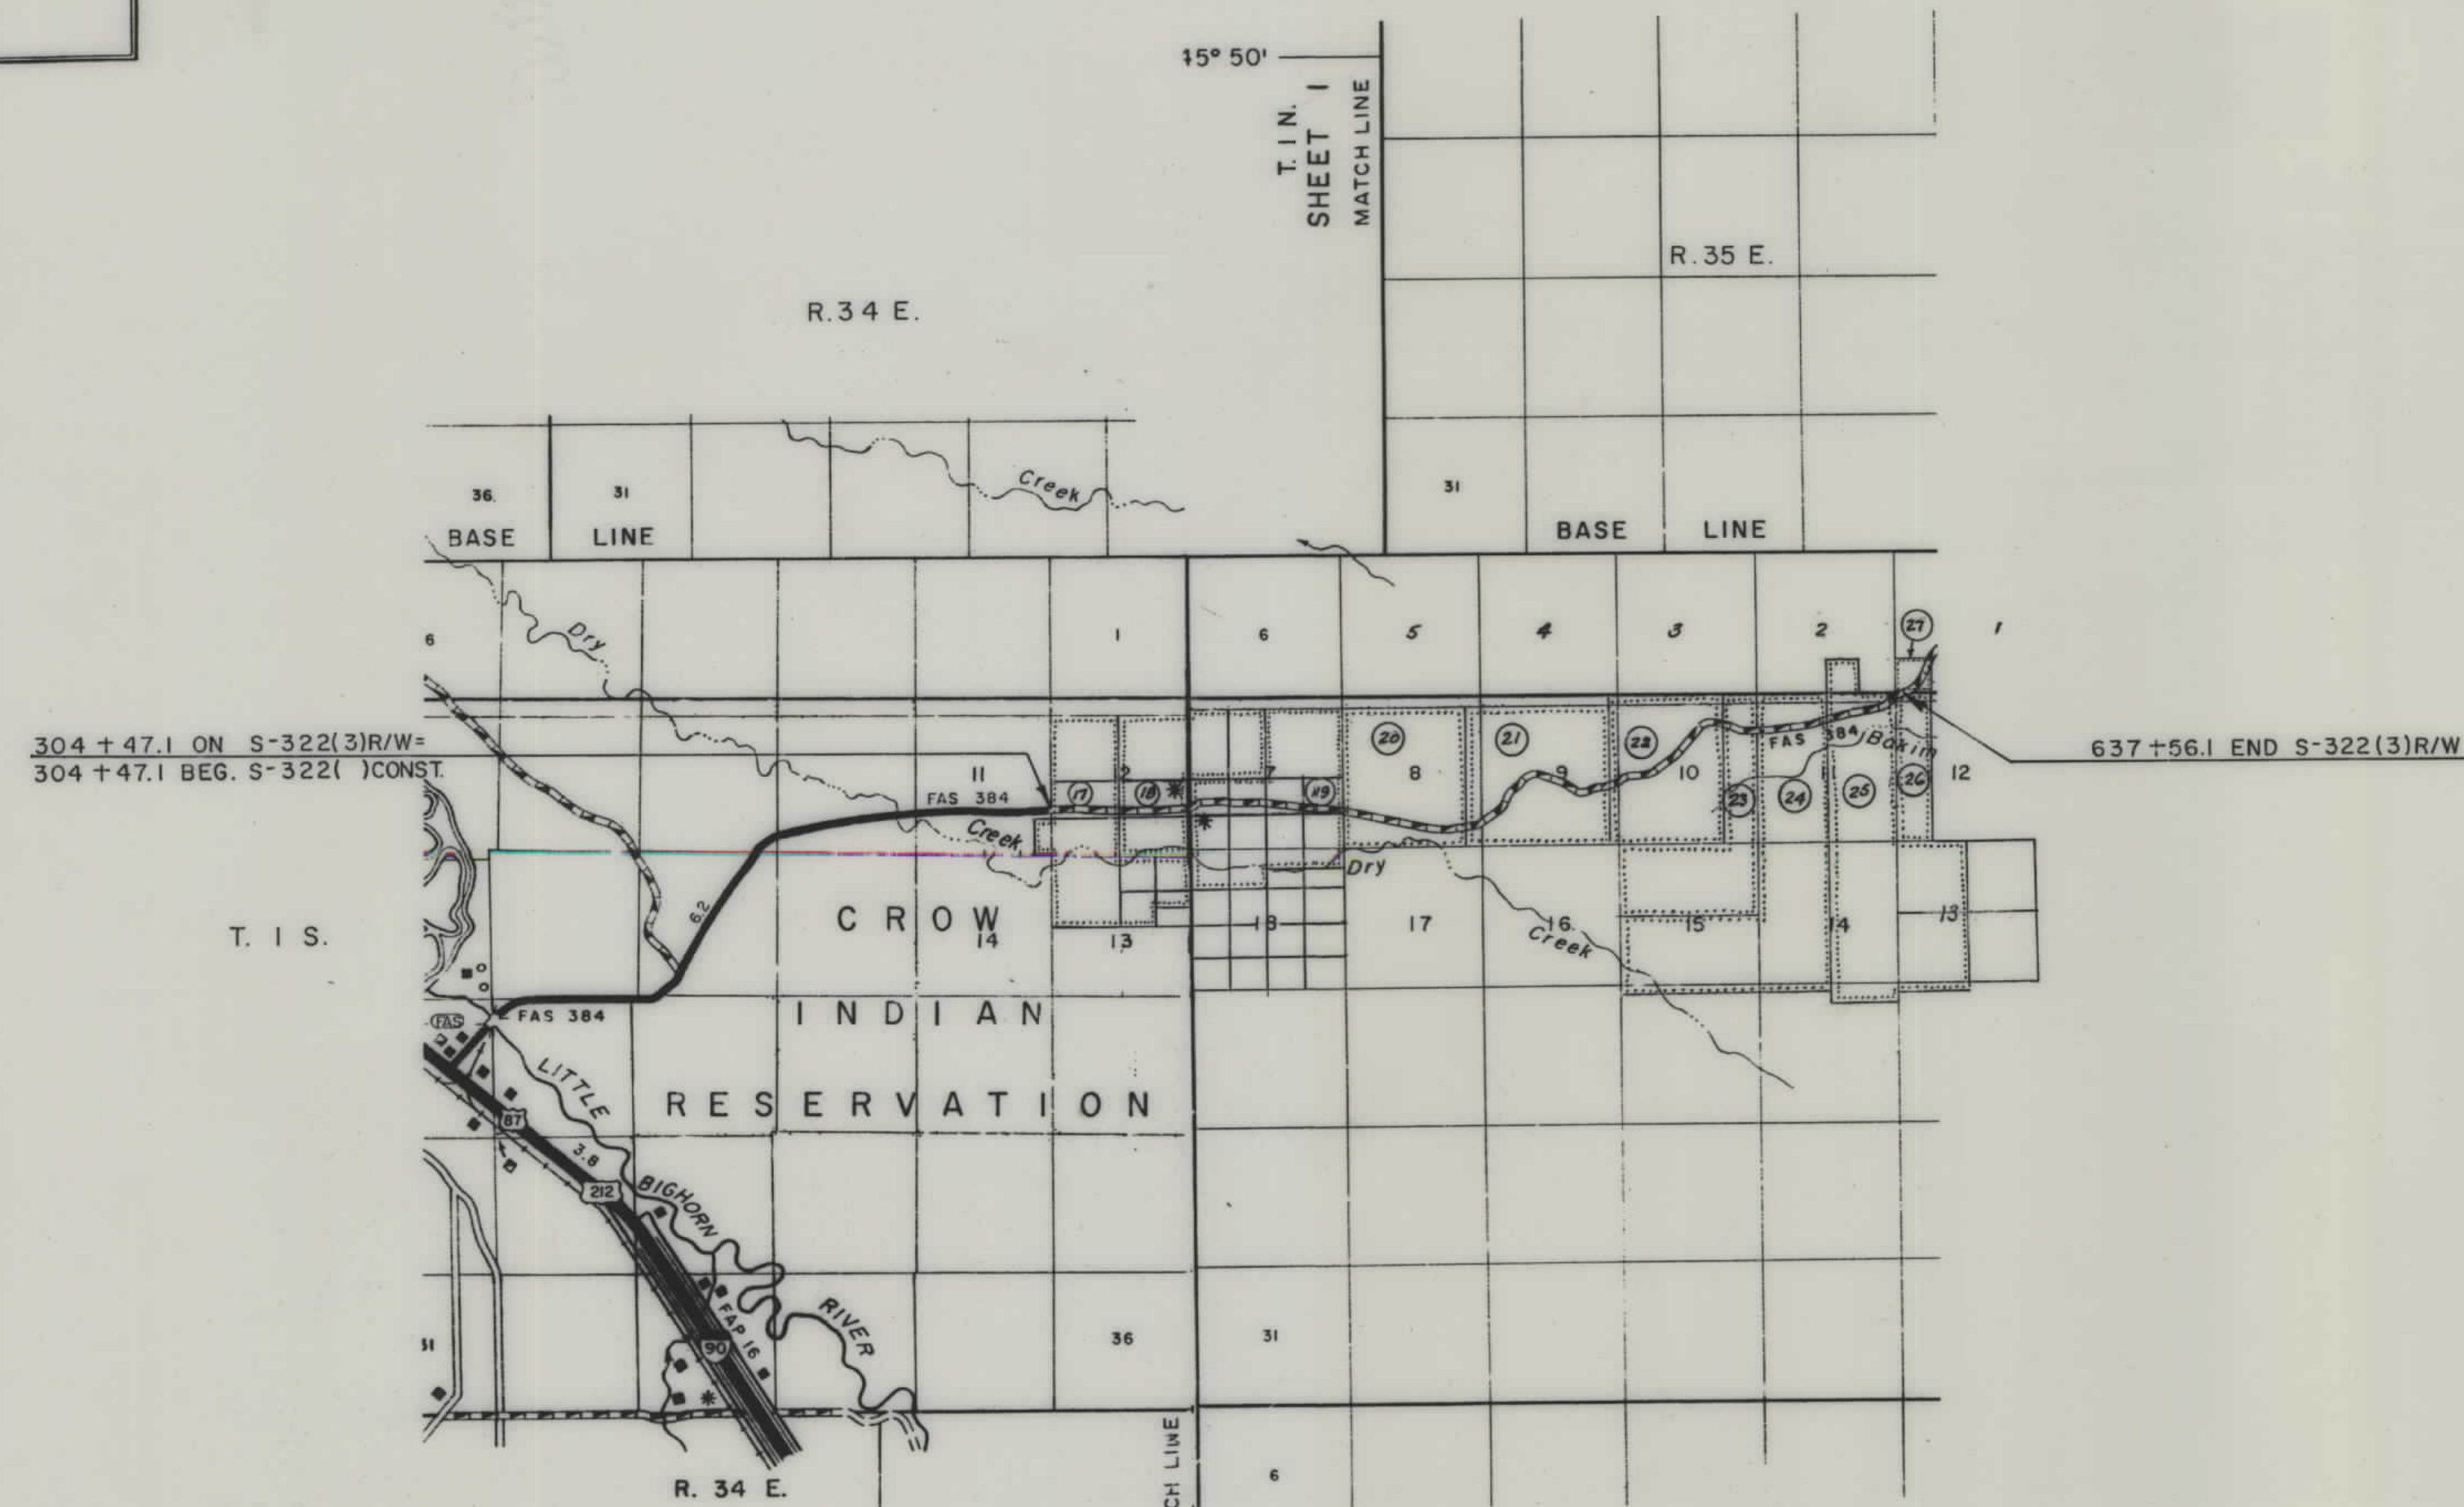

OWNERSHIPS					
PARCEL	N A M E	TOTAL AREA	TAKING	LT-REMAINDER-RT	
17	ALLOT. #2337 MATTIE GEISDORFF (CARPENTER)	640.0AC	9.03AC	210.53	420.44

FED. ROAD DIST. NO.	STATE	FED. AID PROJECT NUMBERS		STATE NO.	SHEET NO.	TOTAL SHEETS
		CONST. NO.	R/W NO.			
8	MONT.		S- 322 (3)	3322-03	2	8

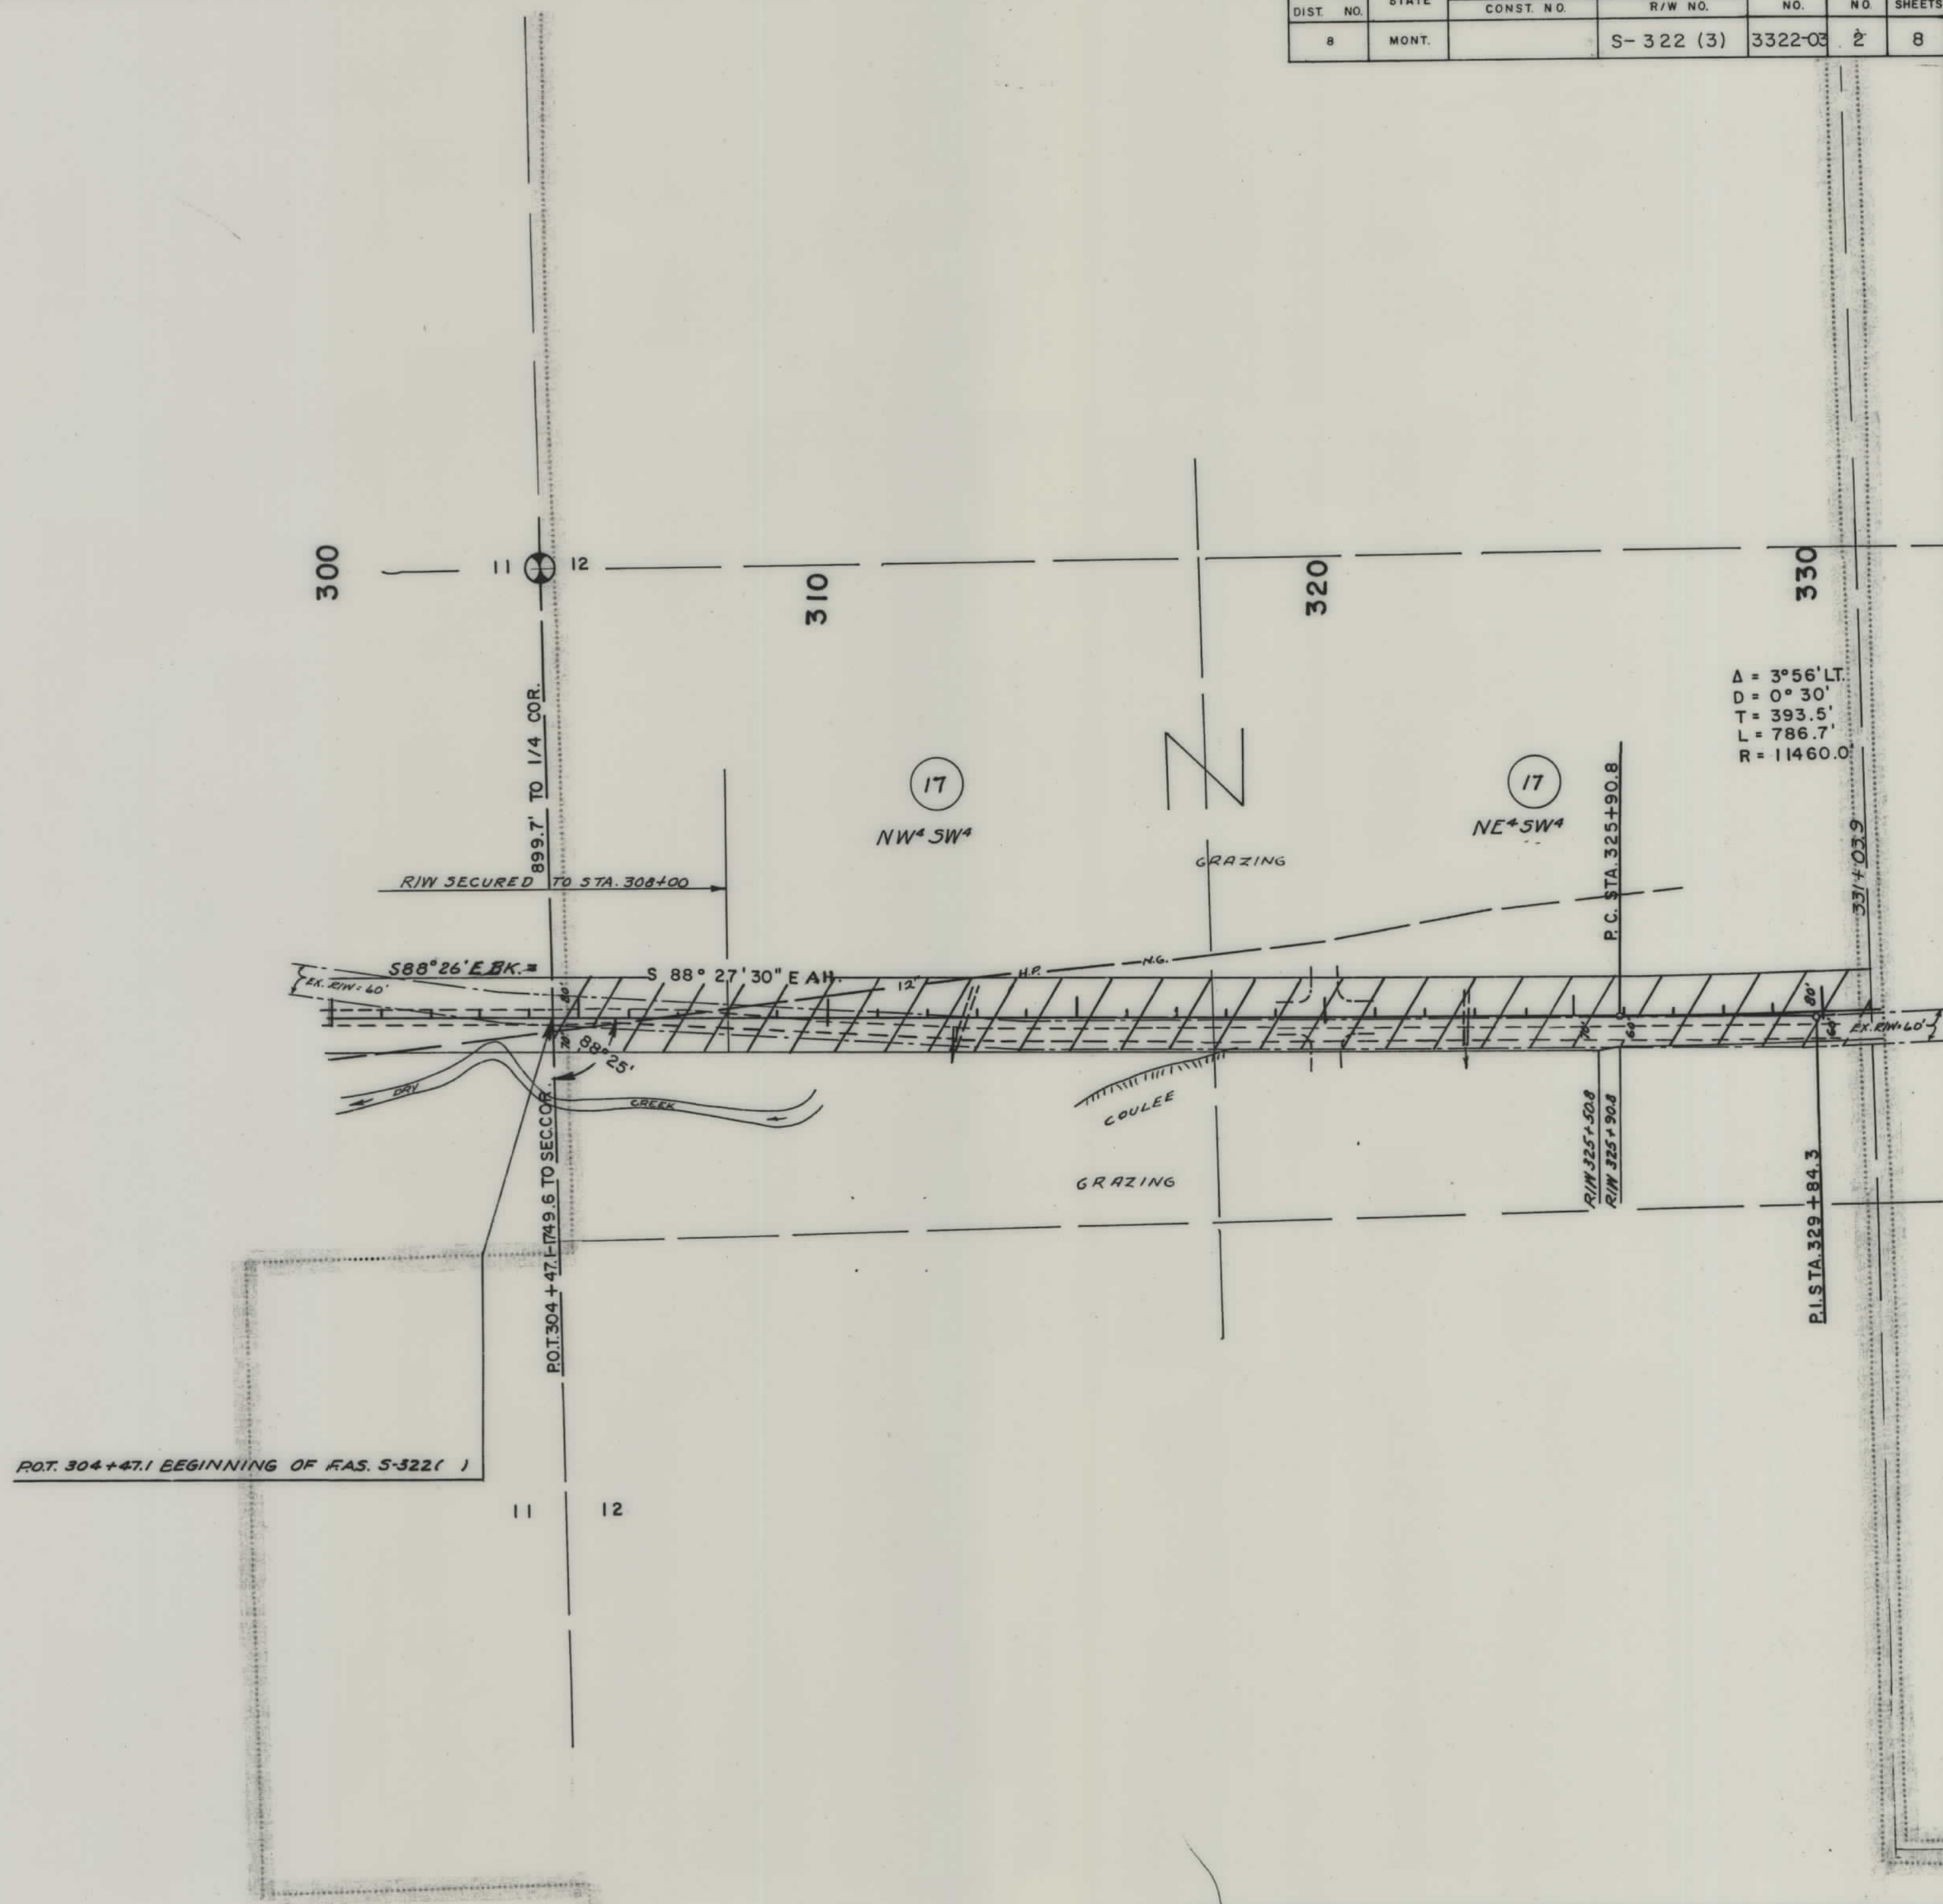

$\Delta = 3^\circ 56' \text{ LT.}$
 $D = 0^\circ 30'$
 $T = 393.5'$
 $L = 786.7'$
 $R = 11460.0'$

CONSTRUCTION LIMITS		STATE OF MONTANA STATE HIGHWAY COMMISSION LAND REQUIRED FOR RIGHT OF WAY BIG HORN COUNTY SCALE 1"=200' MAP COMPLETED
MAP TRANS. TO R/W	TOP OF CUT	
MAP REVISED	TOE OF FILL	
B.P.R. APPROVAL 11/16/62		


OWNERSHIPS					
PARCEL	N A M E	A D D R E S S	TOTAL AREA	TAKING	LT-REMAINDER-RT
20	ALLOT # 421		560.0 AC.	16.97	457.5 85.53
21	ALLOT # 1067		680.0 AC.	23.71	487.64 168.65

FED. ROAD DIST. NO.	STATE	FED. AID PROJECT NUMBERS		STATE NO.	SHEET NO.	TOTAL SHEETS
		CONST. NO.	R/W NO.			
8	MONT.		S-322 (3)	3322-03	5	8



OWNERSHIPS						
PARCEL	N A M E	A D D R E S S	TOTAL AREA	TAKING	LT-REMAINDER-RT	
21	ALLOT #1067		6800 AC.	23.71 AC.	487.64	168.65
22	ALLOT #3171		533.6 AC.	17.77 AC.	208.09	307.72

FED. ROAD DIST. NO.	STATE	FED. AID PROJECT NUMBERS		STATE NO.	SHEET NO.	TOTAL SHEETS
		CONST. NO.	R/W NO.			
8	MONT.		S-322-(3)	3322-03	6	8

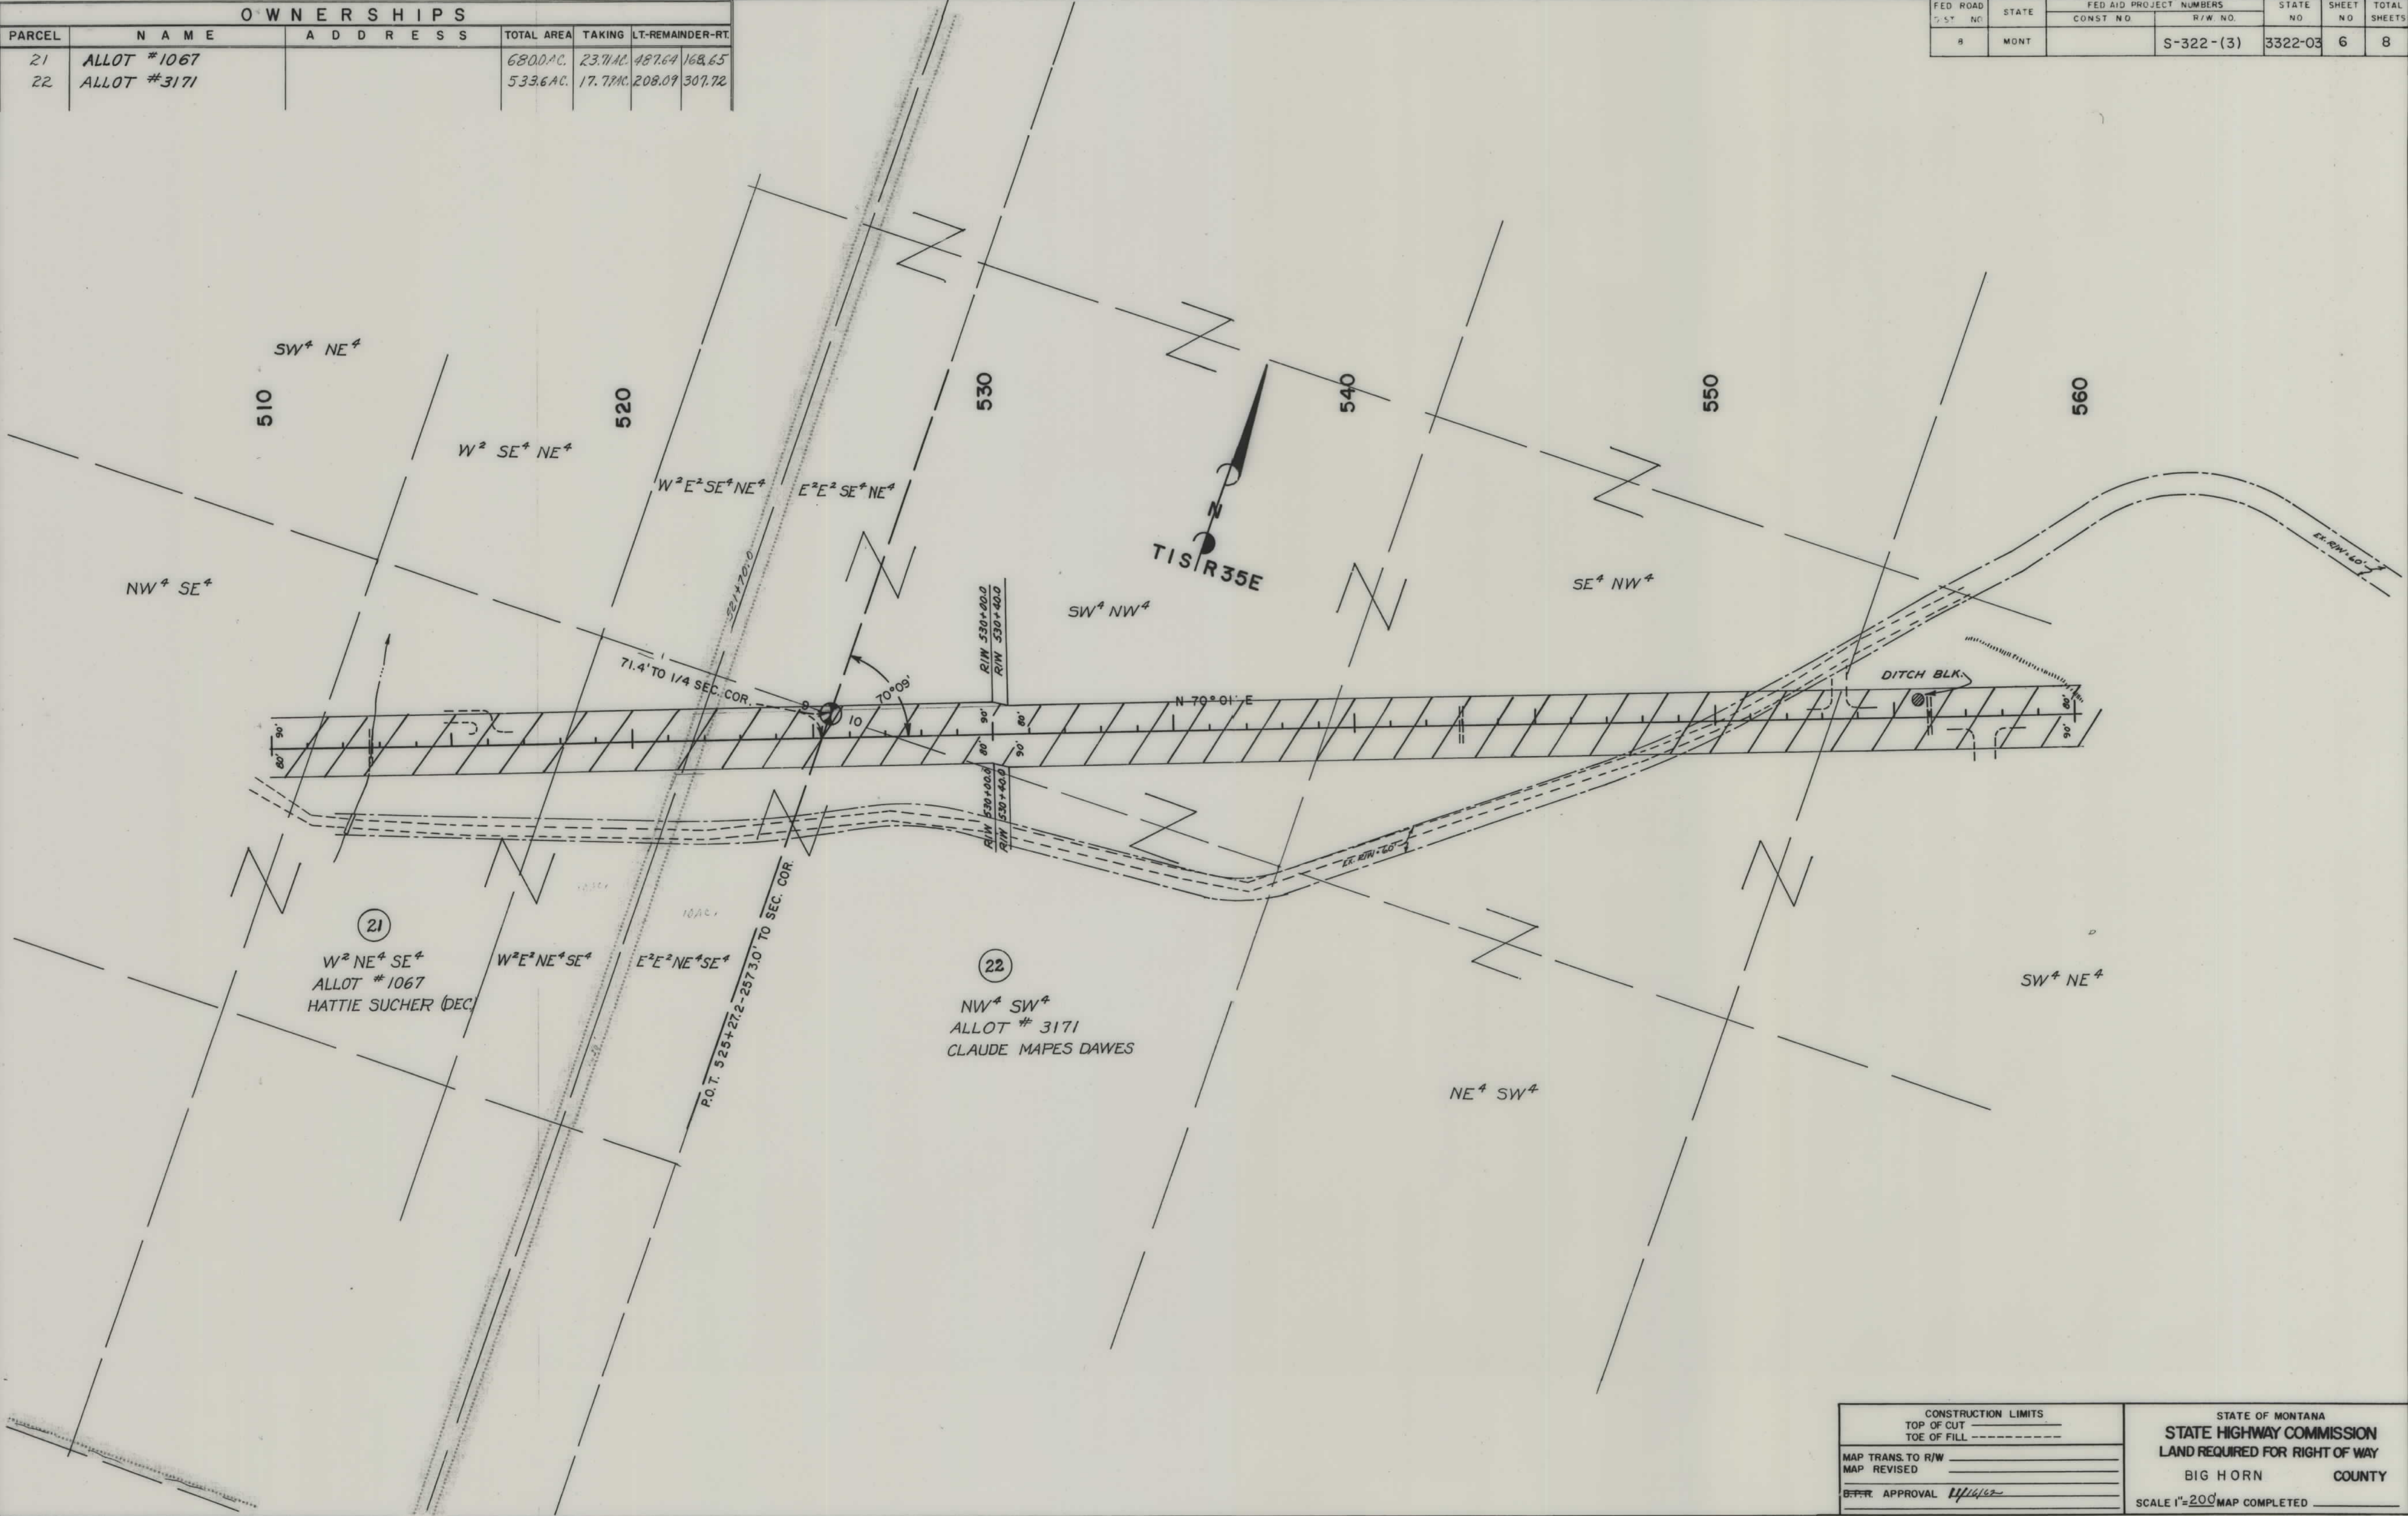

CONSTRUCTION LIMITS		STATE OF MONTANA	
TOP OF CUT	_____	STATE HIGHWAY COMMISSION	
TOE OF FILL	_____	LAND REQUIRED FOR RIGHT OF WAY	
MAP TRANS. TO R/W	_____	BIG HORN COUNTY	
MAP REVISED	_____	SCALE 1"=200'	
SEAL APPROVAL	<i>[Signature]</i>	MAP COMPLETED _____	

OWNERSHIPS						
PARCEL	N A M E	A D D R E S S	TOTAL AREA	TAKING	LT-REMAINDER-RT	
23	ALLOT # 3170		4.84.05AC	5.45AC	37.08	441.52
24	ALLOT # 3173		968.55AC	9.79AC	57.52	901.24
25	ALLOT # 3172		1004.08AC	9.42AC	66.05	928.61


FED ROAD DIST NO	STATE	FED AID PROJECT NUMBERS		STATE NO	SHEET NO	TOTAL SHEETS
		CONST NO	R/W NO			
8	MONT		S-322 (3)	3322-03	7	8



CONSTRUCTION LIMITS		STATE OF MONTANA	
TOP OF CUT		STATE HIGHWAY COMMISSION	
TOE OF FILL		LAND REQUIRED FOR RIGHT OF WAY	
MAP TRANS. TO R/W		BIG HORN COUNTY	
MAP REVISED		SCALE 1"=200'	
APPROVAL 11/16/62		MAP COMPLETED	

OWNERSHIPS							
PARCEL	N A M E	A D D R E S S	TOTAL AREA	TAKING	LT-REMAINDER-RT.		
25	ALLOT # 3172		1004.05 AC.	9.42 AC.	66.05	928.61	
26	ALLOT # 1023		164.08 AC.	0.87 AC.	0.05	163.16	
27	KENDRICK CATTLE CO.	HARDIN, MONT.	30,462 AC.	0.78 AC.	30,461.21		

FED. ROAD DIST. NO.	STATE	FED. AID PROJECT NUMBERS		STATE NO.	SHEET NO.	TOTAL SHEETS
		CONST. NO.	R/W NO.			
8	MONT.		S-322 (3)	3322-03	8	8

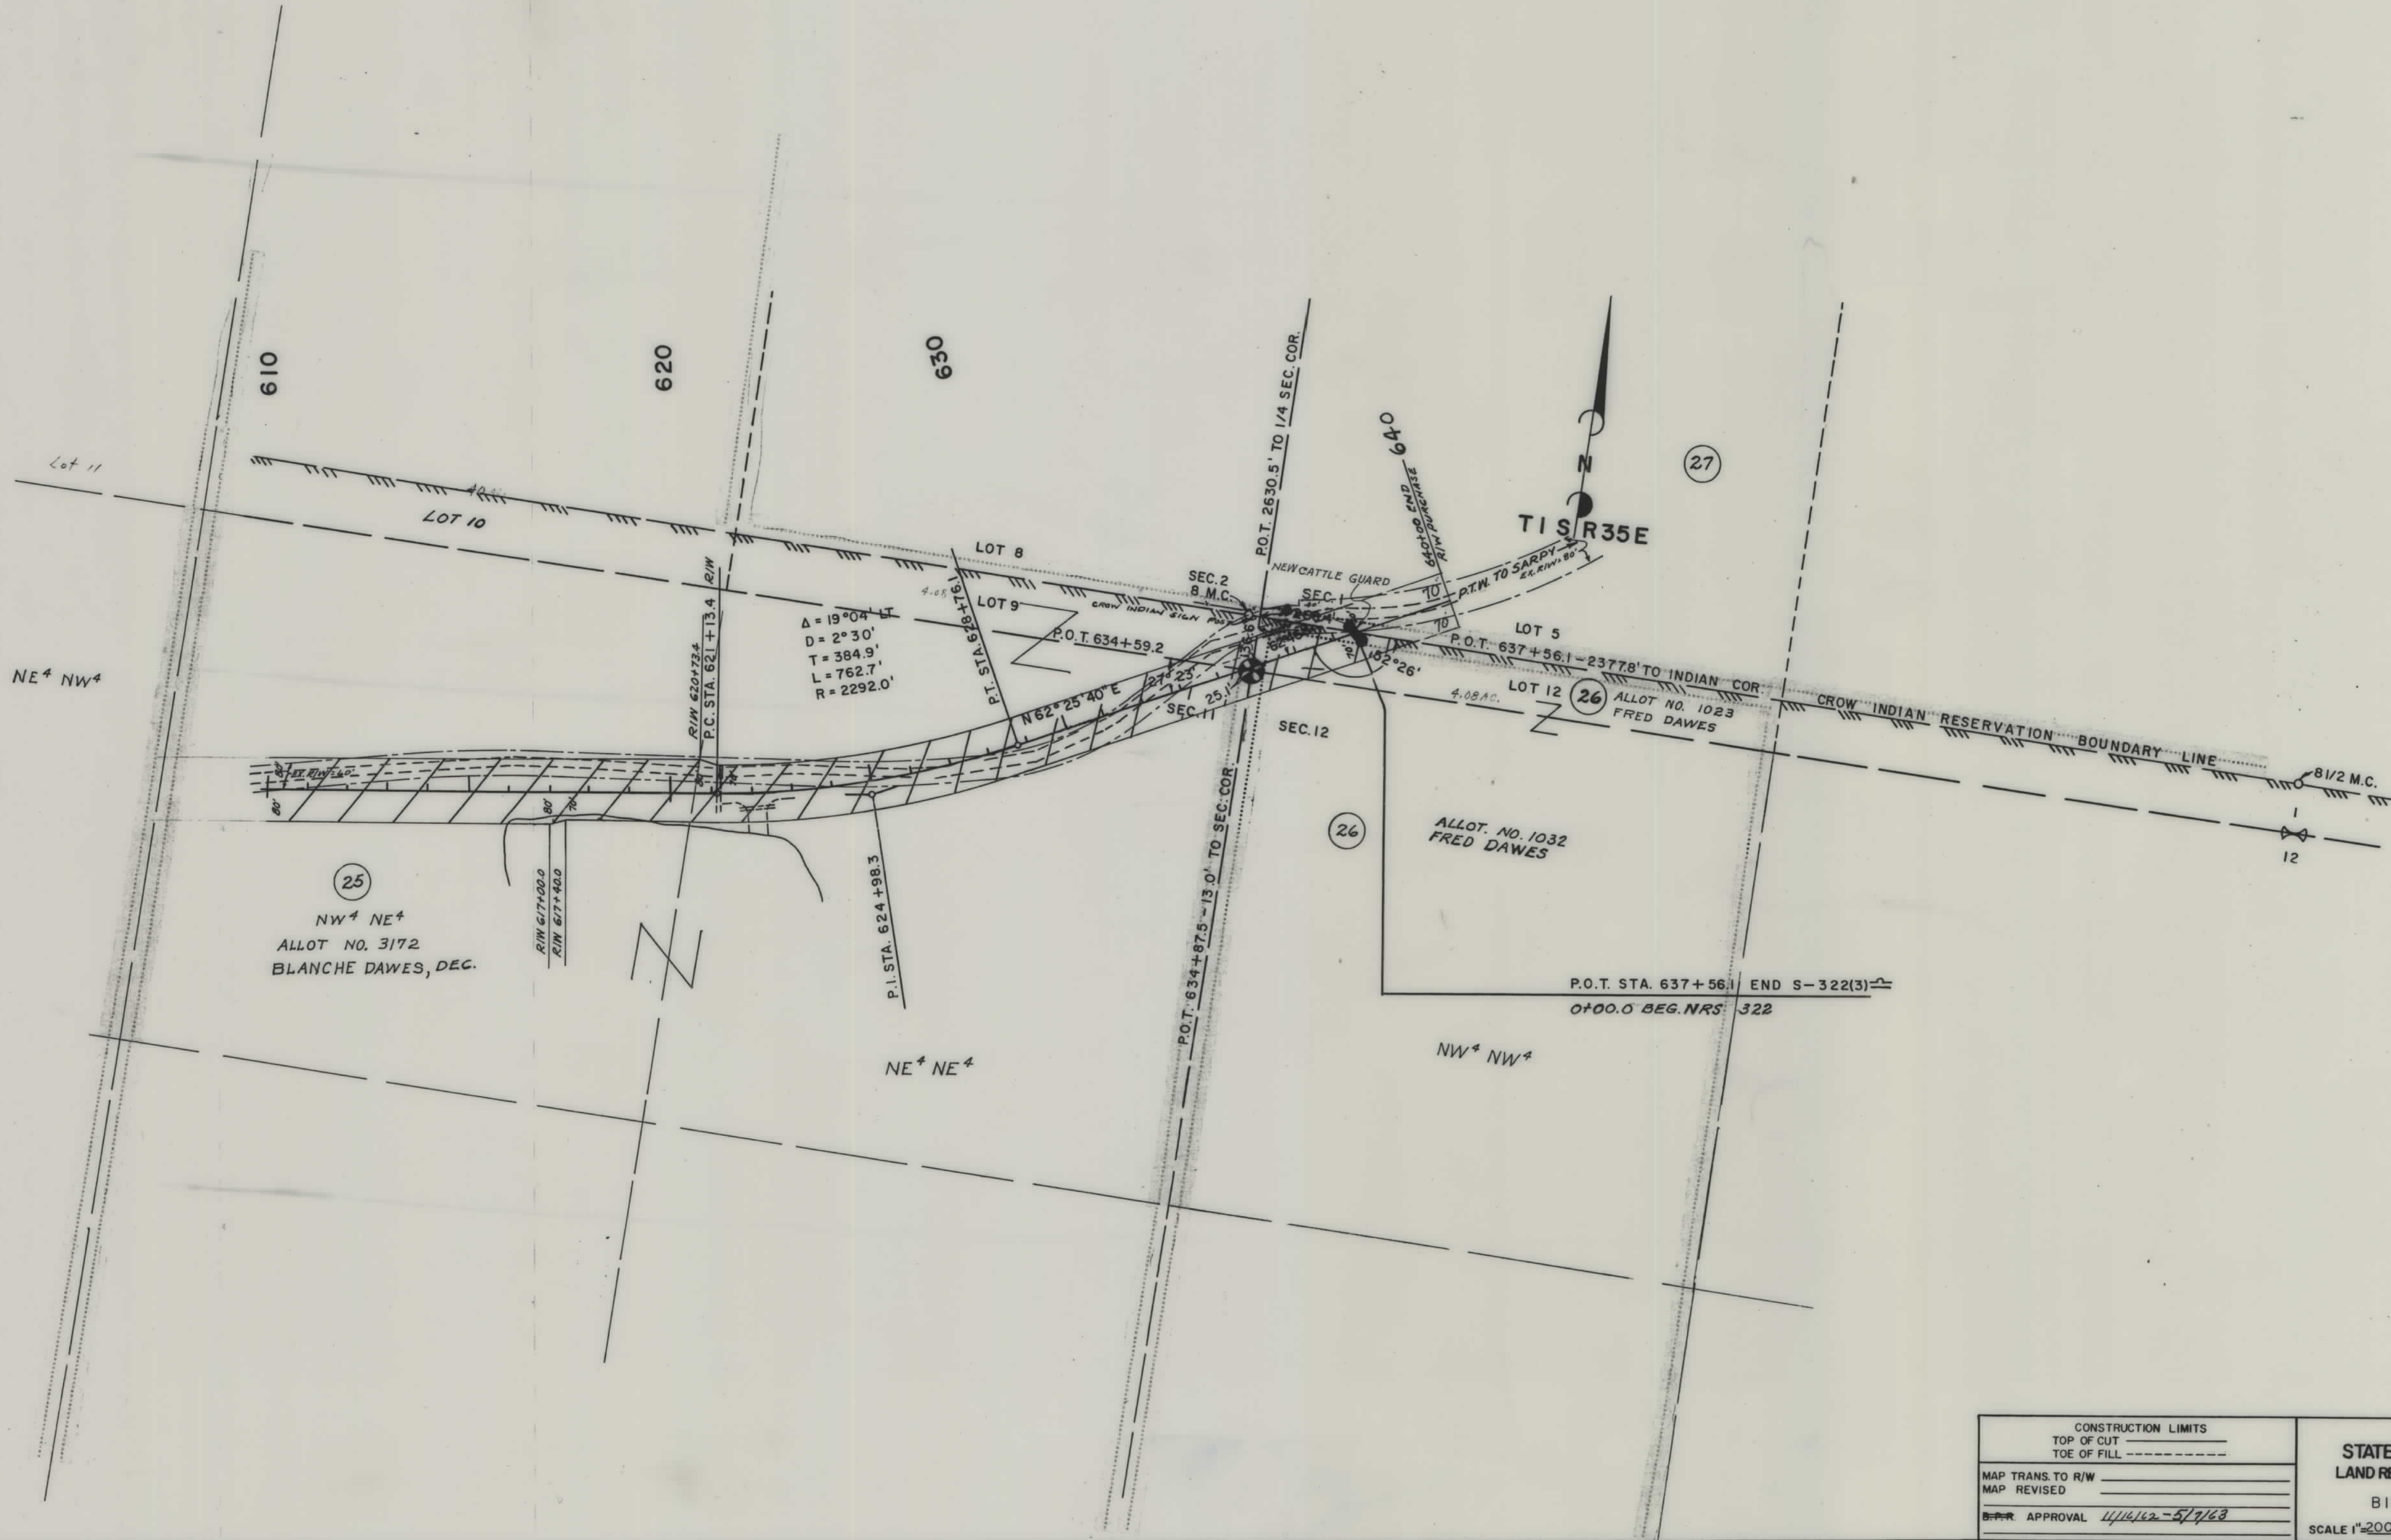

CONSTRUCTION LIMITS		STATE OF MONTANA	
TOP OF CUT		STATE HIGHWAY COMMISSION	
TOE OF FILL		LAND REQUIRED FOR RIGHT OF WAY	
MAP TRANS. TO R/W		BIG HORN COUNTY	
MAP REVISED		SCALE 1"=200' MAP COMPLETED	
APPROVAL 11/14/62-5/7/63			