


PLANS
NOT
TO
SCALE

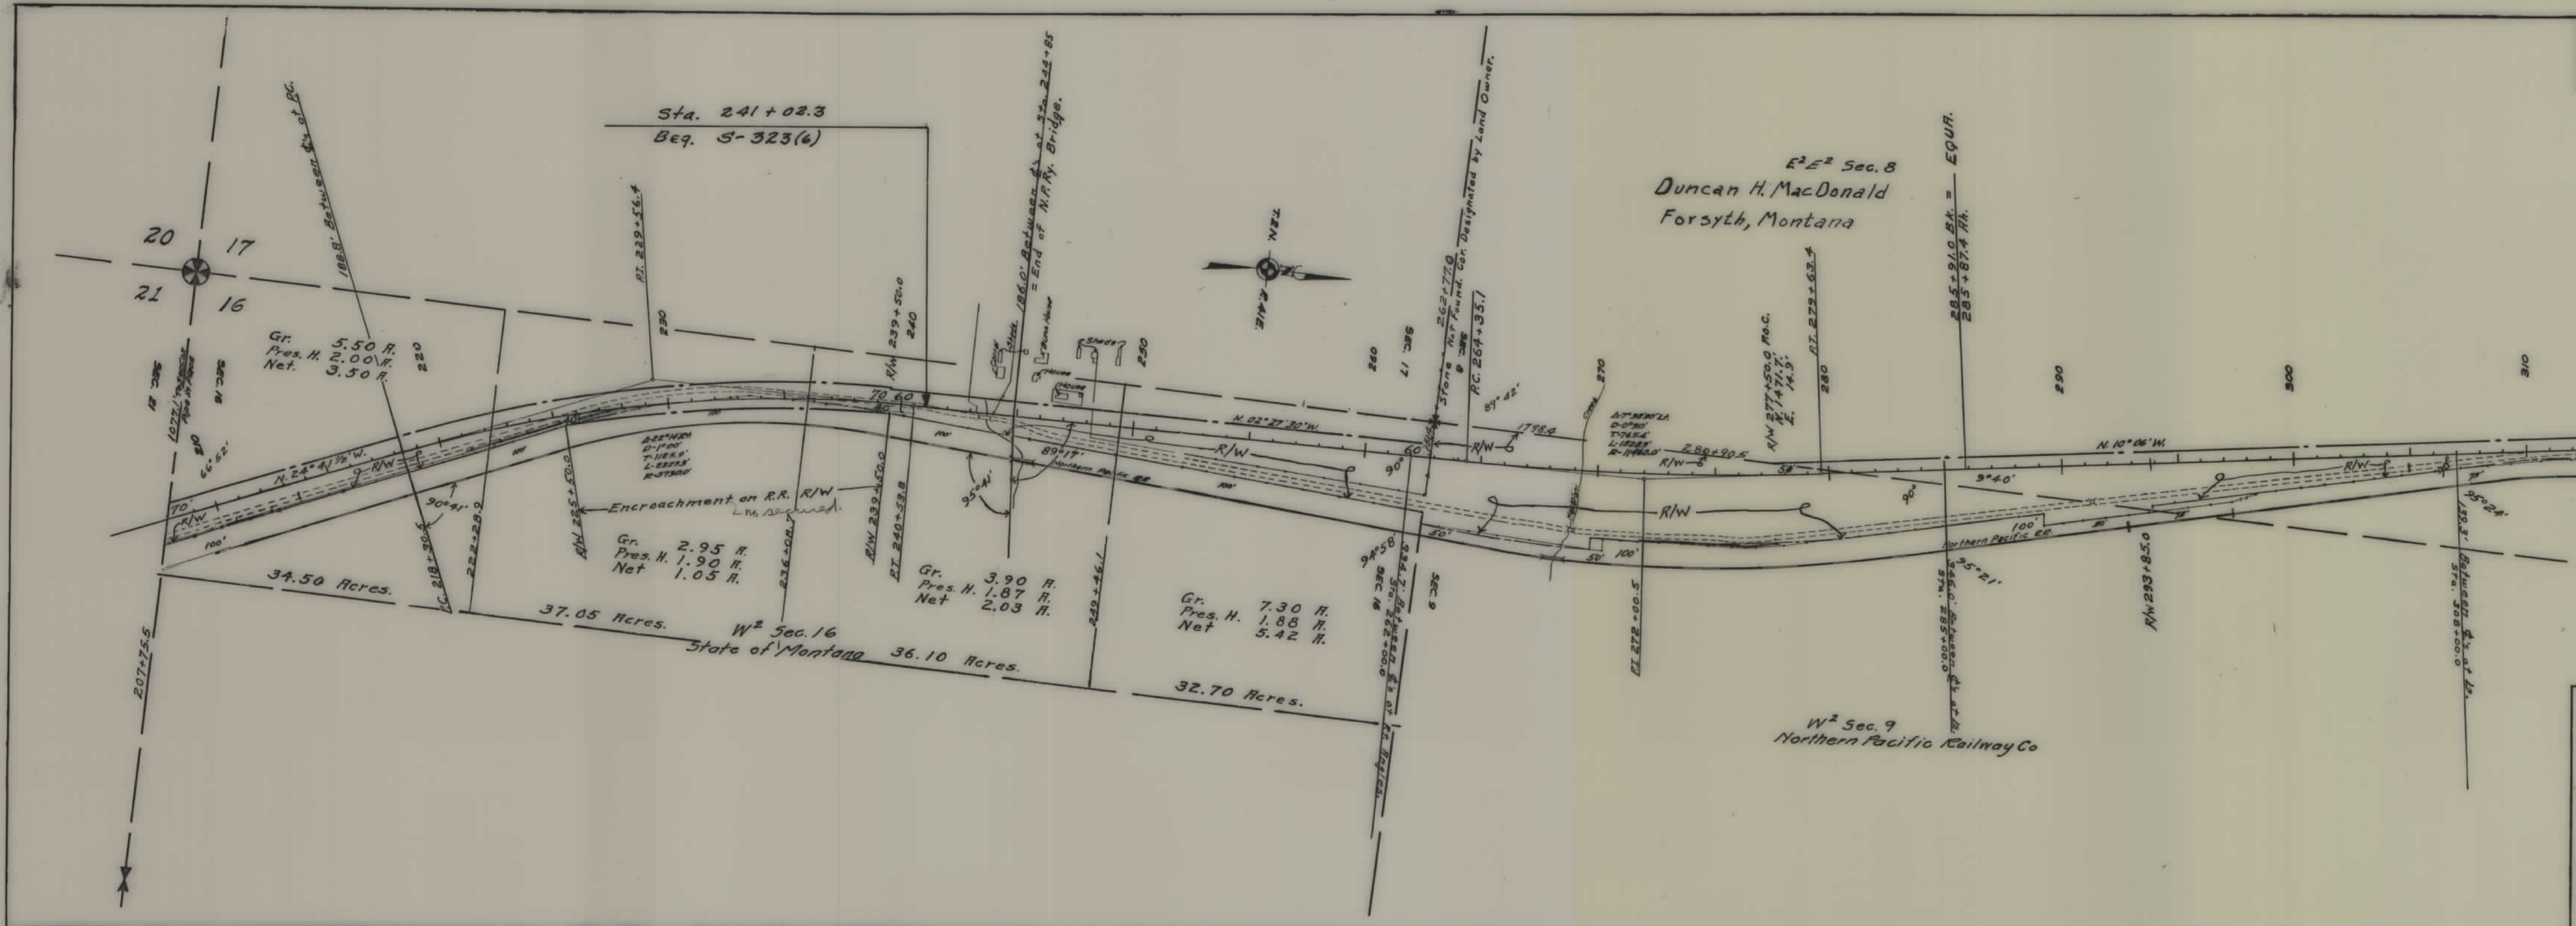

FED. ROAD DIST. NO.	STATE	FED. AID PROJ. NO.	STATE R/W No.	SHEET NO.	TOTAL SHEETS
1	MONT.	5 323(6)	3323 06	1	5

STATE OF MONTANA
STATE HIGHWAY COMMISSION
PLAT SHOWING LAND
REQUIRED FOR RIGHT OF WAY
ROSEBUD COUNTY

SCALE 1"=400' MAP COMPLETED MAY 1947
DESCRIPTIONS WRITTEN BY MRC DATE 5-20-47
DESCRIPTIONS CHECKED BY M.B. DATE 5-20-47
APPROVED BY _____ PLANS DEPT
APPROVED BY _____ R.W. ENGINEER

5

