


PLANS
NOT
TO
SCALE

FED. ROAD DIST. NO.	STATE	FED. AID PROJ. NO.	R/W NO	SHEET NO.	TOTAL SHEETS
1	MONT.	5323(7)	3323-07	2	2

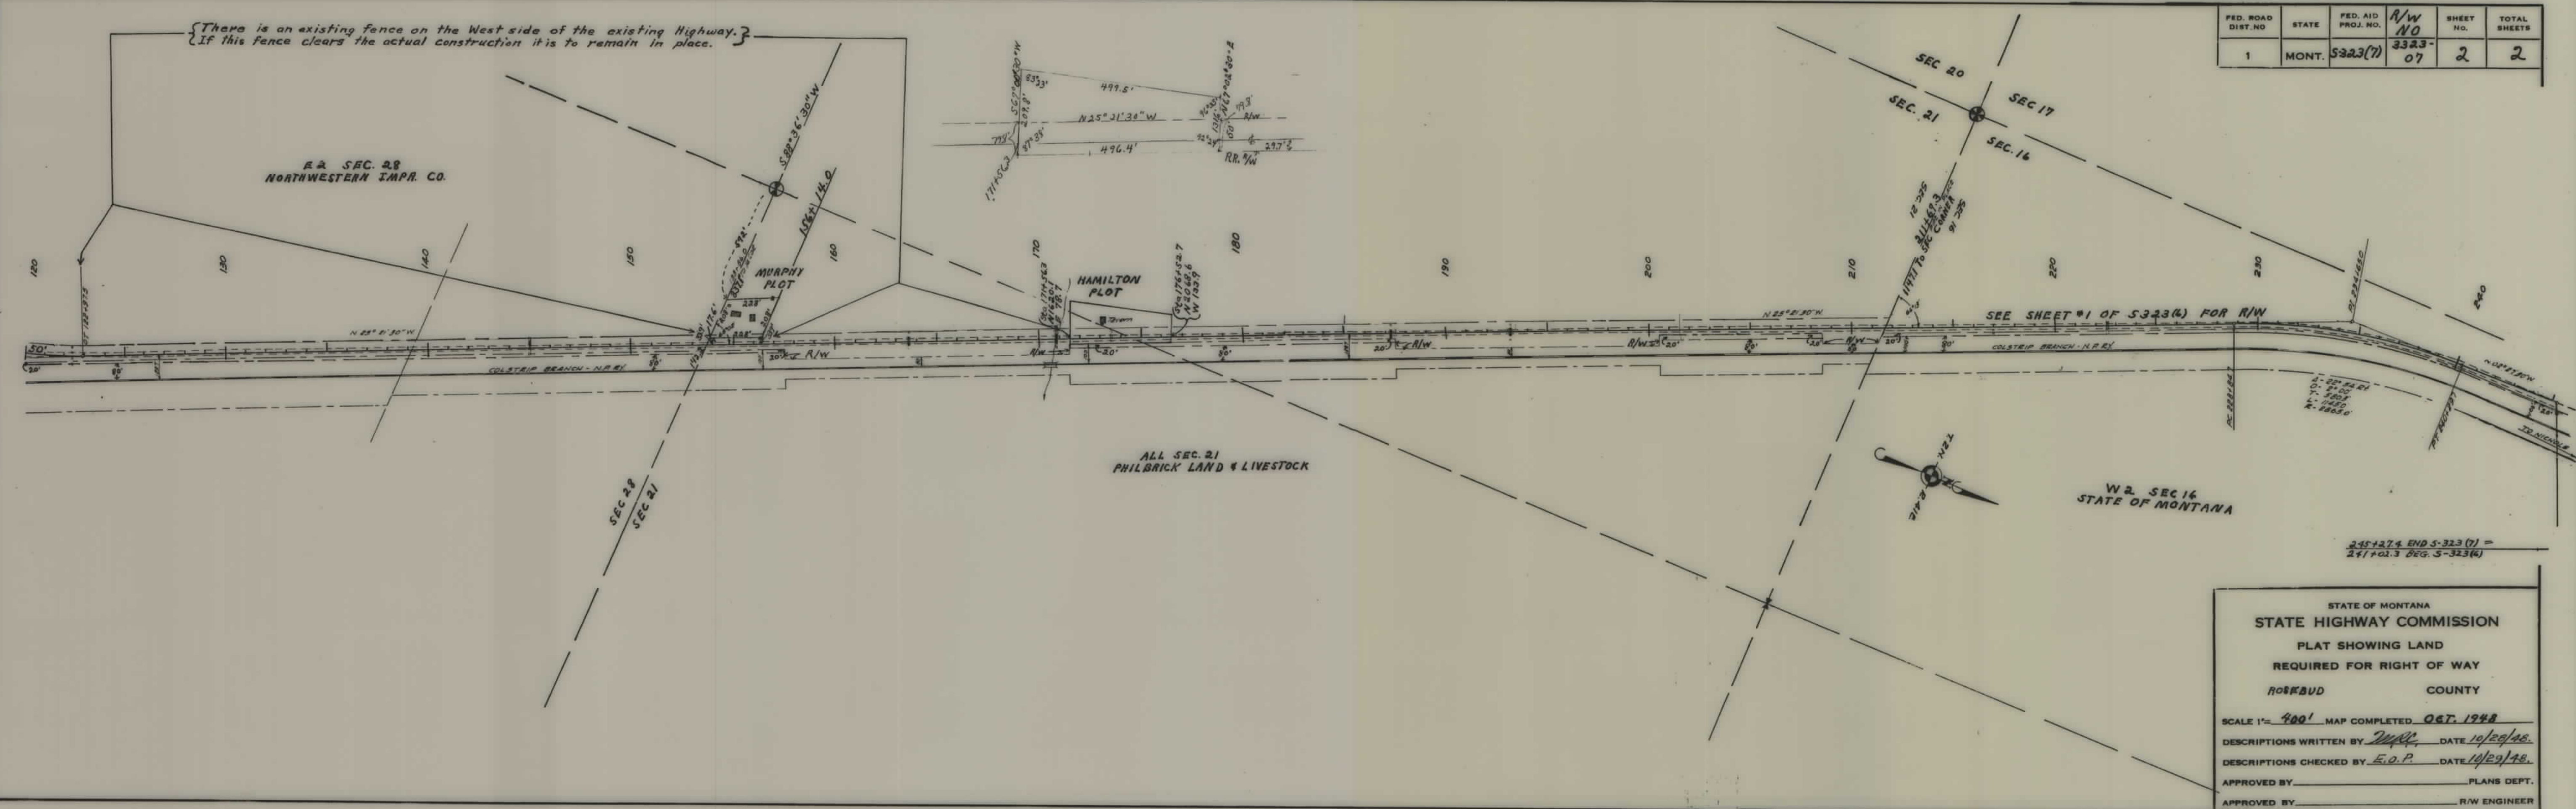

STATE OF MONTANA
STATE HIGHWAY COMMISSION
PLAT SHOWING LAND
REQUIRED FOR RIGHT OF WAY
ROSBUD COUNTY

SCALE 1"= 400' MAP COMPLETED OCT. 1948

DESCRIPTIONS WRITTEN BY W.C.C. DATE 10/20/48.

DESCRIPTIONS CHECKED BY E.O.P. DATE 10/29/48.

APPROVED BY _____ PLANS DEPT.

APPROVED BY _____ R/W ENGINEER