



PLANS
NOT
TO
SCALE

FED. ROAD DIST. NO.	STATE	FED. AID PROJECT NUMBERS		STATE NO.	SHEET NO.	TOTAL SHEETS
		CONST. NO.	R/W NO.			
8	MONT.		S-326(3)	3326-03	1	6

STATE OF MONTANA
STATE HIGHWAY COMMISSION

OTTER-ASHLAND

RIGHT OF WAY PLAN OF
FEDERAL AID PROJECT NO. S-326(3)R/W
S-326()CONST.

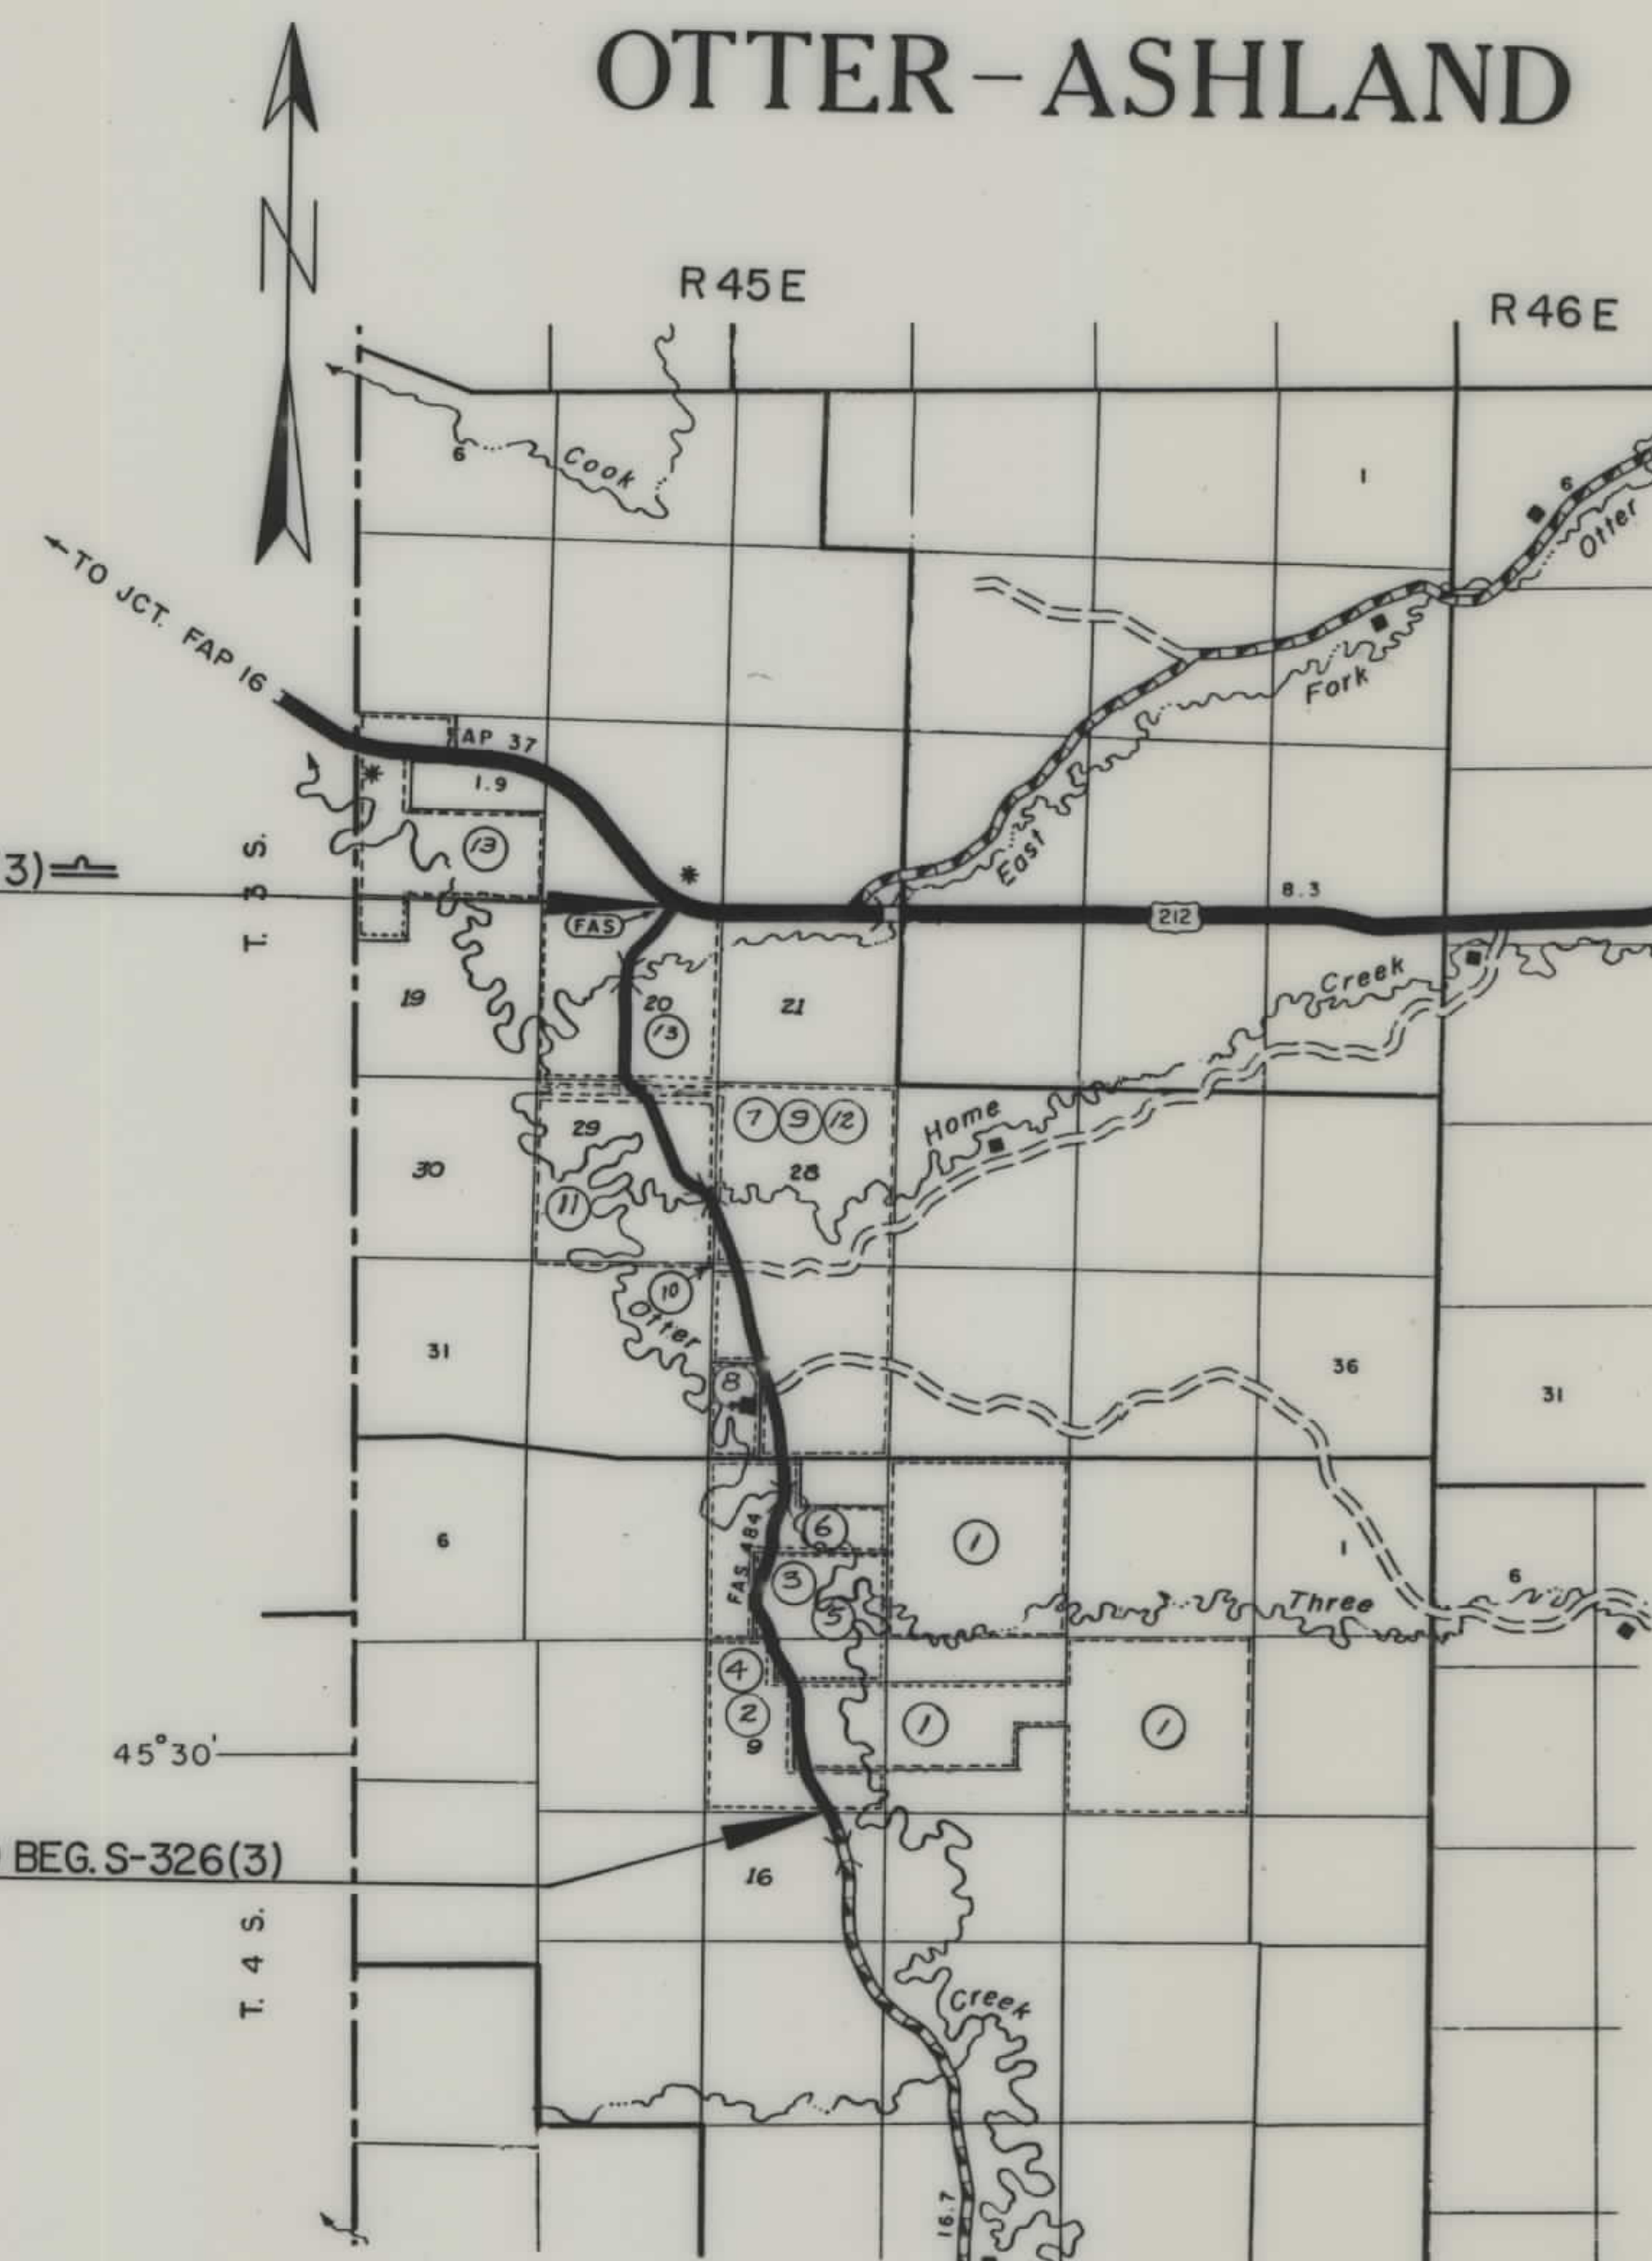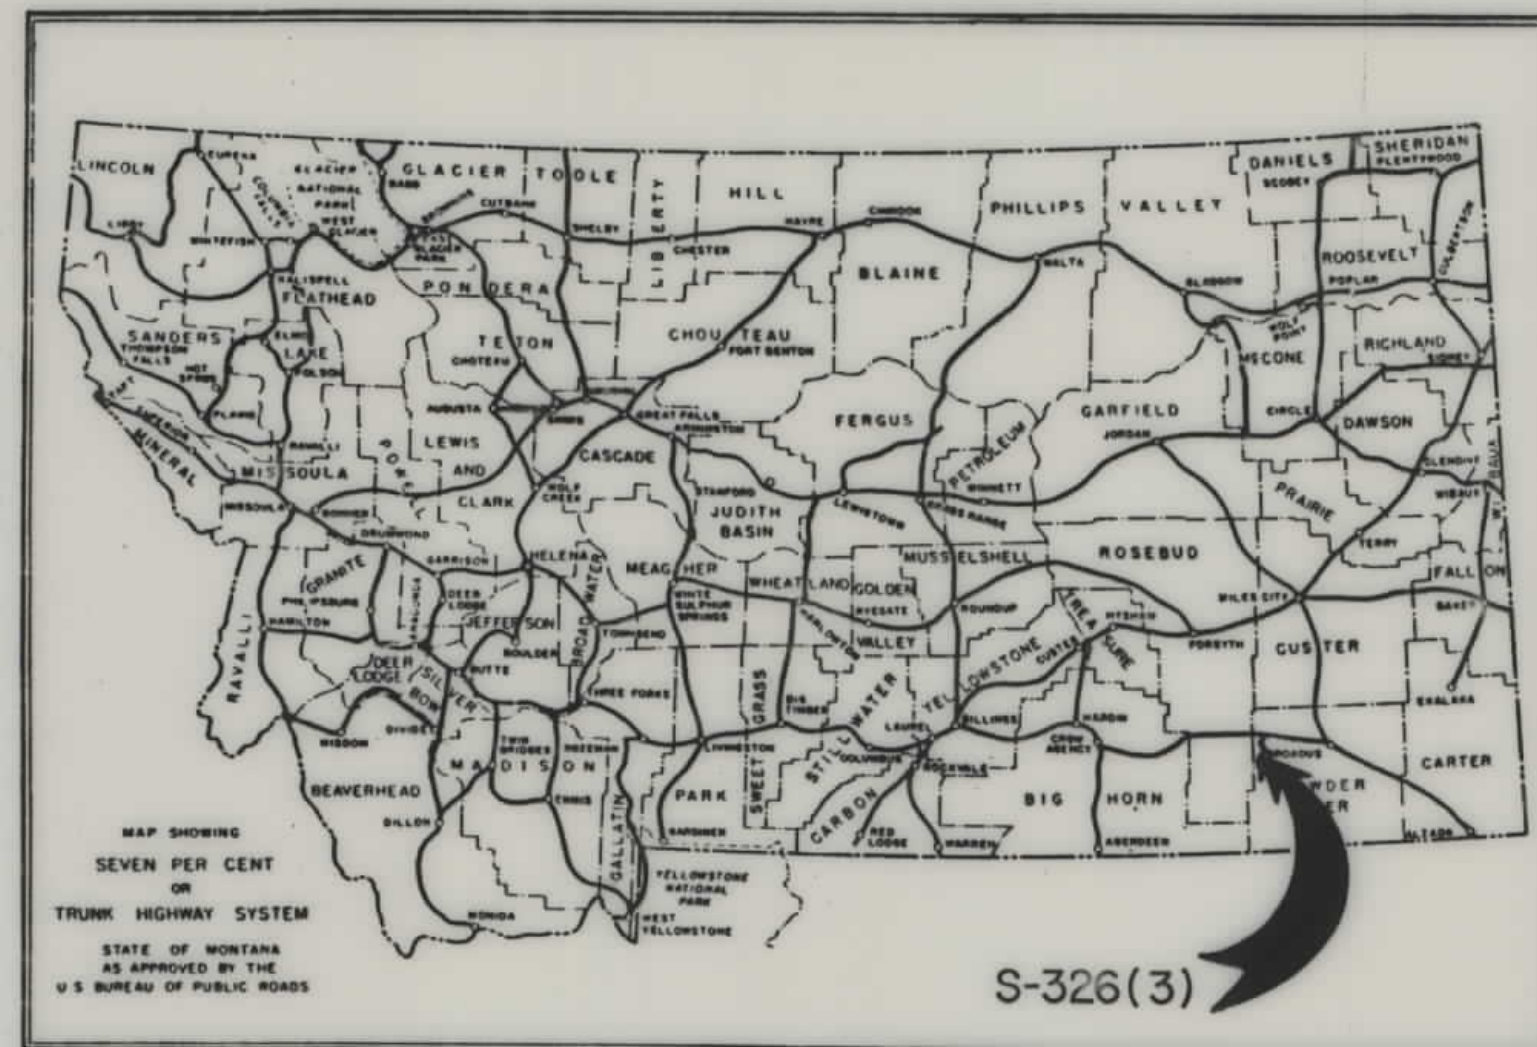

CONVENTIONAL SIGNS

STATE AND NATIONAL LINE.....	—+—+—+—+—+—+—
COUNTY LINE.....	—+—+—+—+—+—+—
CITY, VILLAGE OR BOROUGH LINE.....	—+—+—+—+—+—+—
TOWNSHIP LINE.....	—+—+—+—+—+—+—
SECTION LINE.....	—+—+—+—+—+—+—
RESERVATION LINE.....	—+—+—+—+—+—+—
FENCE LINE.....	—+—+—+—+—+—+—
GUARD RAIL.....	—+—+—+—+—+—+—
OWNERSHIP BOUNDARY.....	—+—+—+—+—+—+—
RIGHT OF WAY LINE.....	—+—+—+—+—+—+—
RIGHT OF WAY LINE FENCED.....	—+—+—+—+—+—+—
TRAVELED WAY.....	—+—+—+—+—+—+—
RAILROADS.....	—+—+—+—+—+—+—
RETAINING WALLS.....	—+—+—+—+—+—+—
BASE OR SURVEY LINE.....	—+—+—+—+—+—+—
LEVEE.....	—+—+—+—+—+—+—
CULVERTS IN PLACE (PLAN).....	—+—+—+—+—+—+—
NEW CULVERTS (PLAN).....	—+—+—+—+—+—+—
NEW CULVERTS (PROFILE).....	—+—+—+—+—+—+—
TROLLEY POLE.....	—+—+—+—+—+—+—
POWER POLE.....	—+—+—+—+—+—+—
TELEPHONE OR TELEGRAPH POLE.....	—+—+—+—+—+—+—
MARSH.....	—+—+—+—+—+—+—
DITCH.....	—+—+—+—+—+—+—
RIPRAP.....	—+—+—+—+—+—+—
BRIDGE.....	—+—+—+—+—+—+—
SECTION CORNER.....	FOUND UNFOUND
1/4 SECTION CORNER.....	FOUND UNFOUND
1/16 CORNER.....	FOUND UNFOUND
CENTER OF SECTION.....	
CONTROL OF ACCESS WITH FENCE.....	
CONTROL OF ACCESS WITHOUT FENCE.....	
PARCEL NUMBER.....	
CATTLE GUARD.....	
GATE IN FENCE.....	
CONSTRUCTION LIMITS.....	CUT FILL

OWNERSHIPS

PARCEL	NAME	ADDRESS	TOTAL AREA	TAKING	LT-REMAINDER-RT
1	KEITH & DORIS STEVENS	ASHLAND, MONT.	1702.6	8.25	4.14
2	ROBERT T. TATE, JR. & ETAL.	"		1.35	1690.21
3	GUS & HELENA FREESTAD	"		2.98	0.26
4	ROBERT T. TATE, JR. & ETAL.	"		1.69	2.64
2 & 4	ROBERT T. TATE, JR. & ETAL.	"	400.0	3.08	1.21
					1.47

1.67
8.27
1.25
2.99


FED. ROAD DIST. NO.	STATE	FED AID PROJECT NUMBERS	STATE NO.	SHEET NO.	TOTAL SHEETS
8	MONT.	CONST. NO. S-326(3)	R/W NO. 3326-03	2	6



CONSTRUCTION LIMITS TOP OF CUT TOE OF FILL		STATE OF MONTANA STATE HIGHWAY COMMISSION LAND REQUIRED FOR RIGHT OF WAY POWDER RIVER COUNTY
MAP TRANS. TO R/W		
MAP REVISED		
ENGINEER APPROVAL	1/19/63	

OWNERSHIPS						
PARCEL	N A M E	A D D R E S S	TOTAL AREA	TAKING	LT-REMAINDER-RT	
5	GUS & HELENA FRIESTAD	ASHLAND, MONT.		8.97		19.09
315	GUS & HELENA FRIESTAD	" "	340.0	11.95	21.73	306.32
6	GEORGE PORTER SHY	" "	311.25	9.05	194.50	107.70

FED. ROAD DIST. NO.	STATE	FED. AID PROJECT NUMBERS		STATE NO.	SHEET NO.	TOTAL SHEETS
		CONST. NO.	R/W NO.			
8	MONT.		S-326 (3)	3326-03	3	6

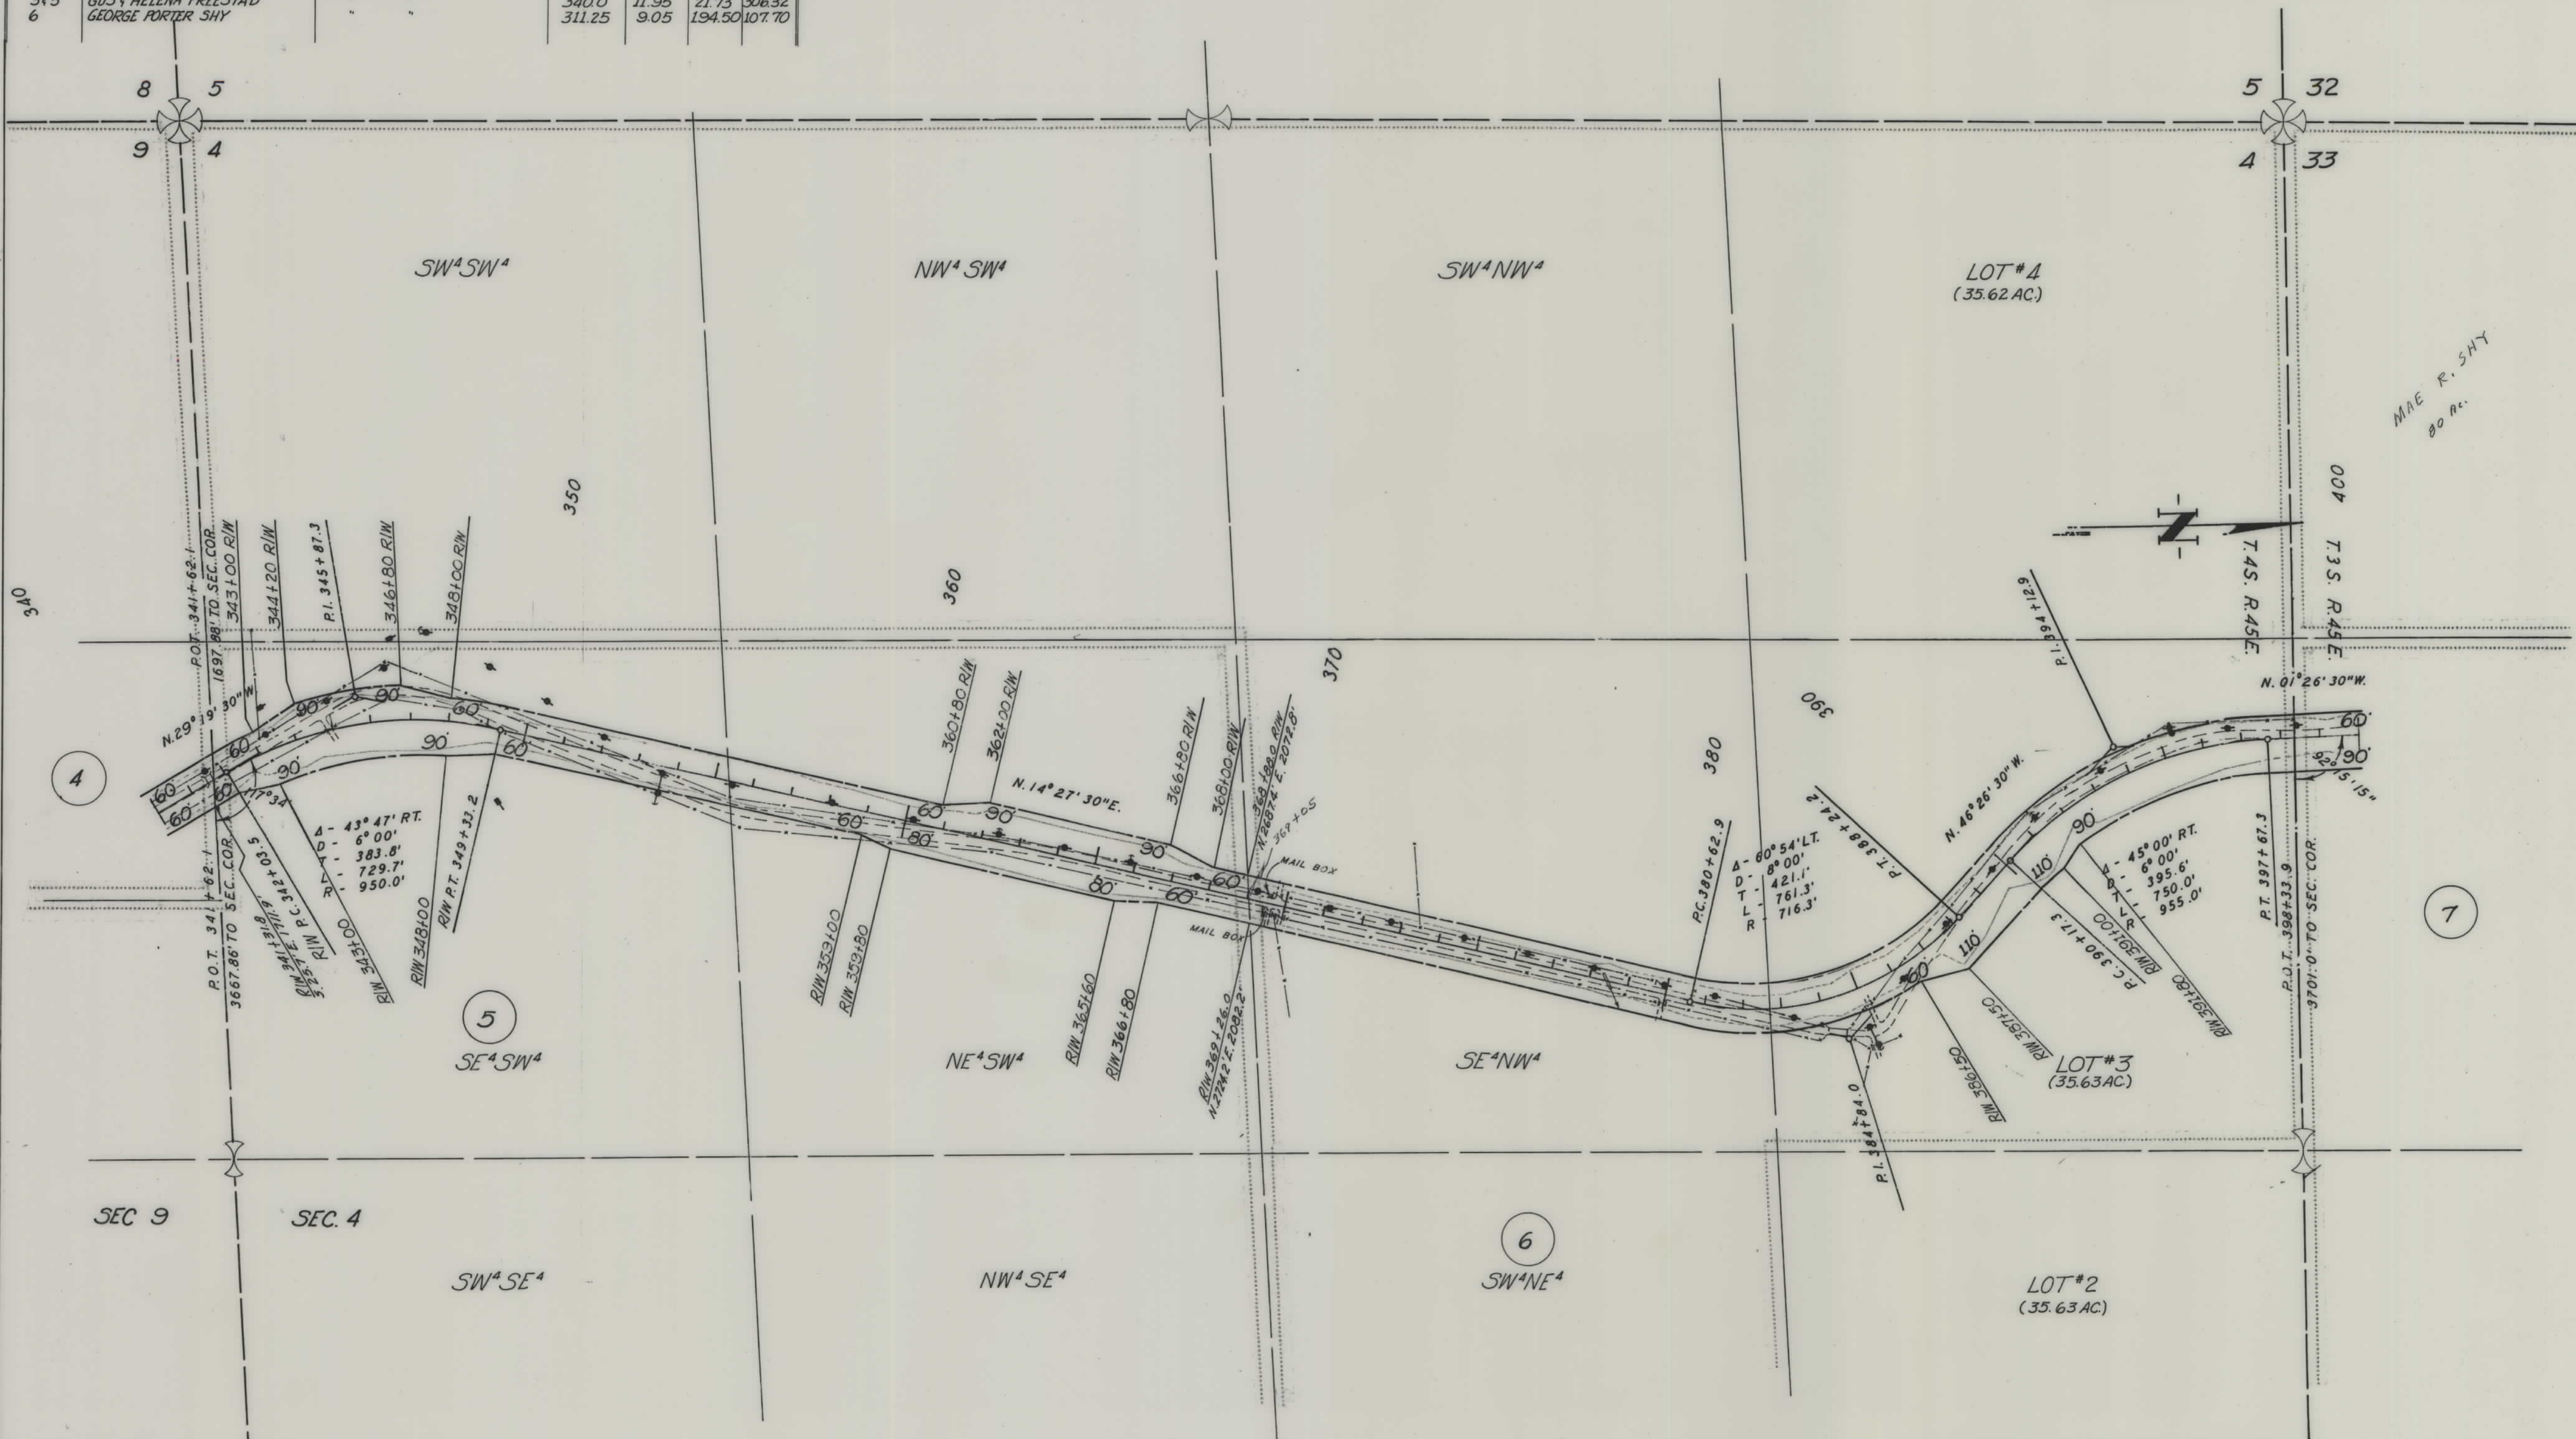

CONSTRUCTION LIMITS TOP OF CUT TOE OF FILL		STATE OF MONTANA STATE HIGHWAY COMMISSION LAND REQUIRED FOR RIGHT OF WAY POWDER RIVER COUNTY	
MAP TRANS. TO R/W MAP REVISED		SCALE 1"=200' MAP COMPLETED	
B.P.R. APPROVAL			

OWNERSHIPS						
PARCEL	N A M E	A D D R E S S	TOTAL AREA	TAKING	LT-REMAINDER-RT.	
7	F.H. RANCH CO.	ASHLAND, MONT.		4.91	3.64	
8	MAE R. SHY	"	80.00	3.64	74.08	2.28
9	F.H. RANCH CO.	"		8.94	41.13	
10	OTTER CEMETERY ASSOC.	"	2.00	0.12	1.88	


FED. ROAD DIST. NO.	STATE	FED. AID PROJECT NUMBERS		STATE NO.	SHEET NO.	TOTAL SHEETS
		CONST. NO.	R/W NO.			
8	MONT.		S-326 (3)	3326-03	4	6



CONSTRUCTION LIMITS TOP OF CUT TOE OF FILL		STATE OF MONTANA STATE HIGHWAY COMMISSION LAND REQUIRED FOR RIGHT OF WAY POWDER RIVER COUNTY
MAP TRANS. TO R/W		
MAP REVISED		
B-E-R APPROVAL	1/10/63-1/15/63-2/11/63	
SCALE 1"=200' MAP COMPLETED		

OWNERSHIPS					
PARCEL	NAME	ADDRESS	TOTAL AREA	TAKING	LT-REMAINDER-RT.
11	ELVY M. WOODS	ASHLAND, MONT.	640.00	16.06	495.53 128.61
12	F.H. RANCH CO.	"	1002.00	0.15	2.12 1.73
13	F.H. RANCH CO.	"	1105.13	14.05	46.89 941.06
	W.W. TRUSLER	"		19.17	292.96 793.00

FED. ROAD DIST. NO.	STATE	FED AID PROJECT NUMBERS		STATE NO.	SHEET NO.	TOTAL SHEETS
		CONST. NO.	R/W NO.			
8	MONT.		S-326(6)	3326-03	5	6

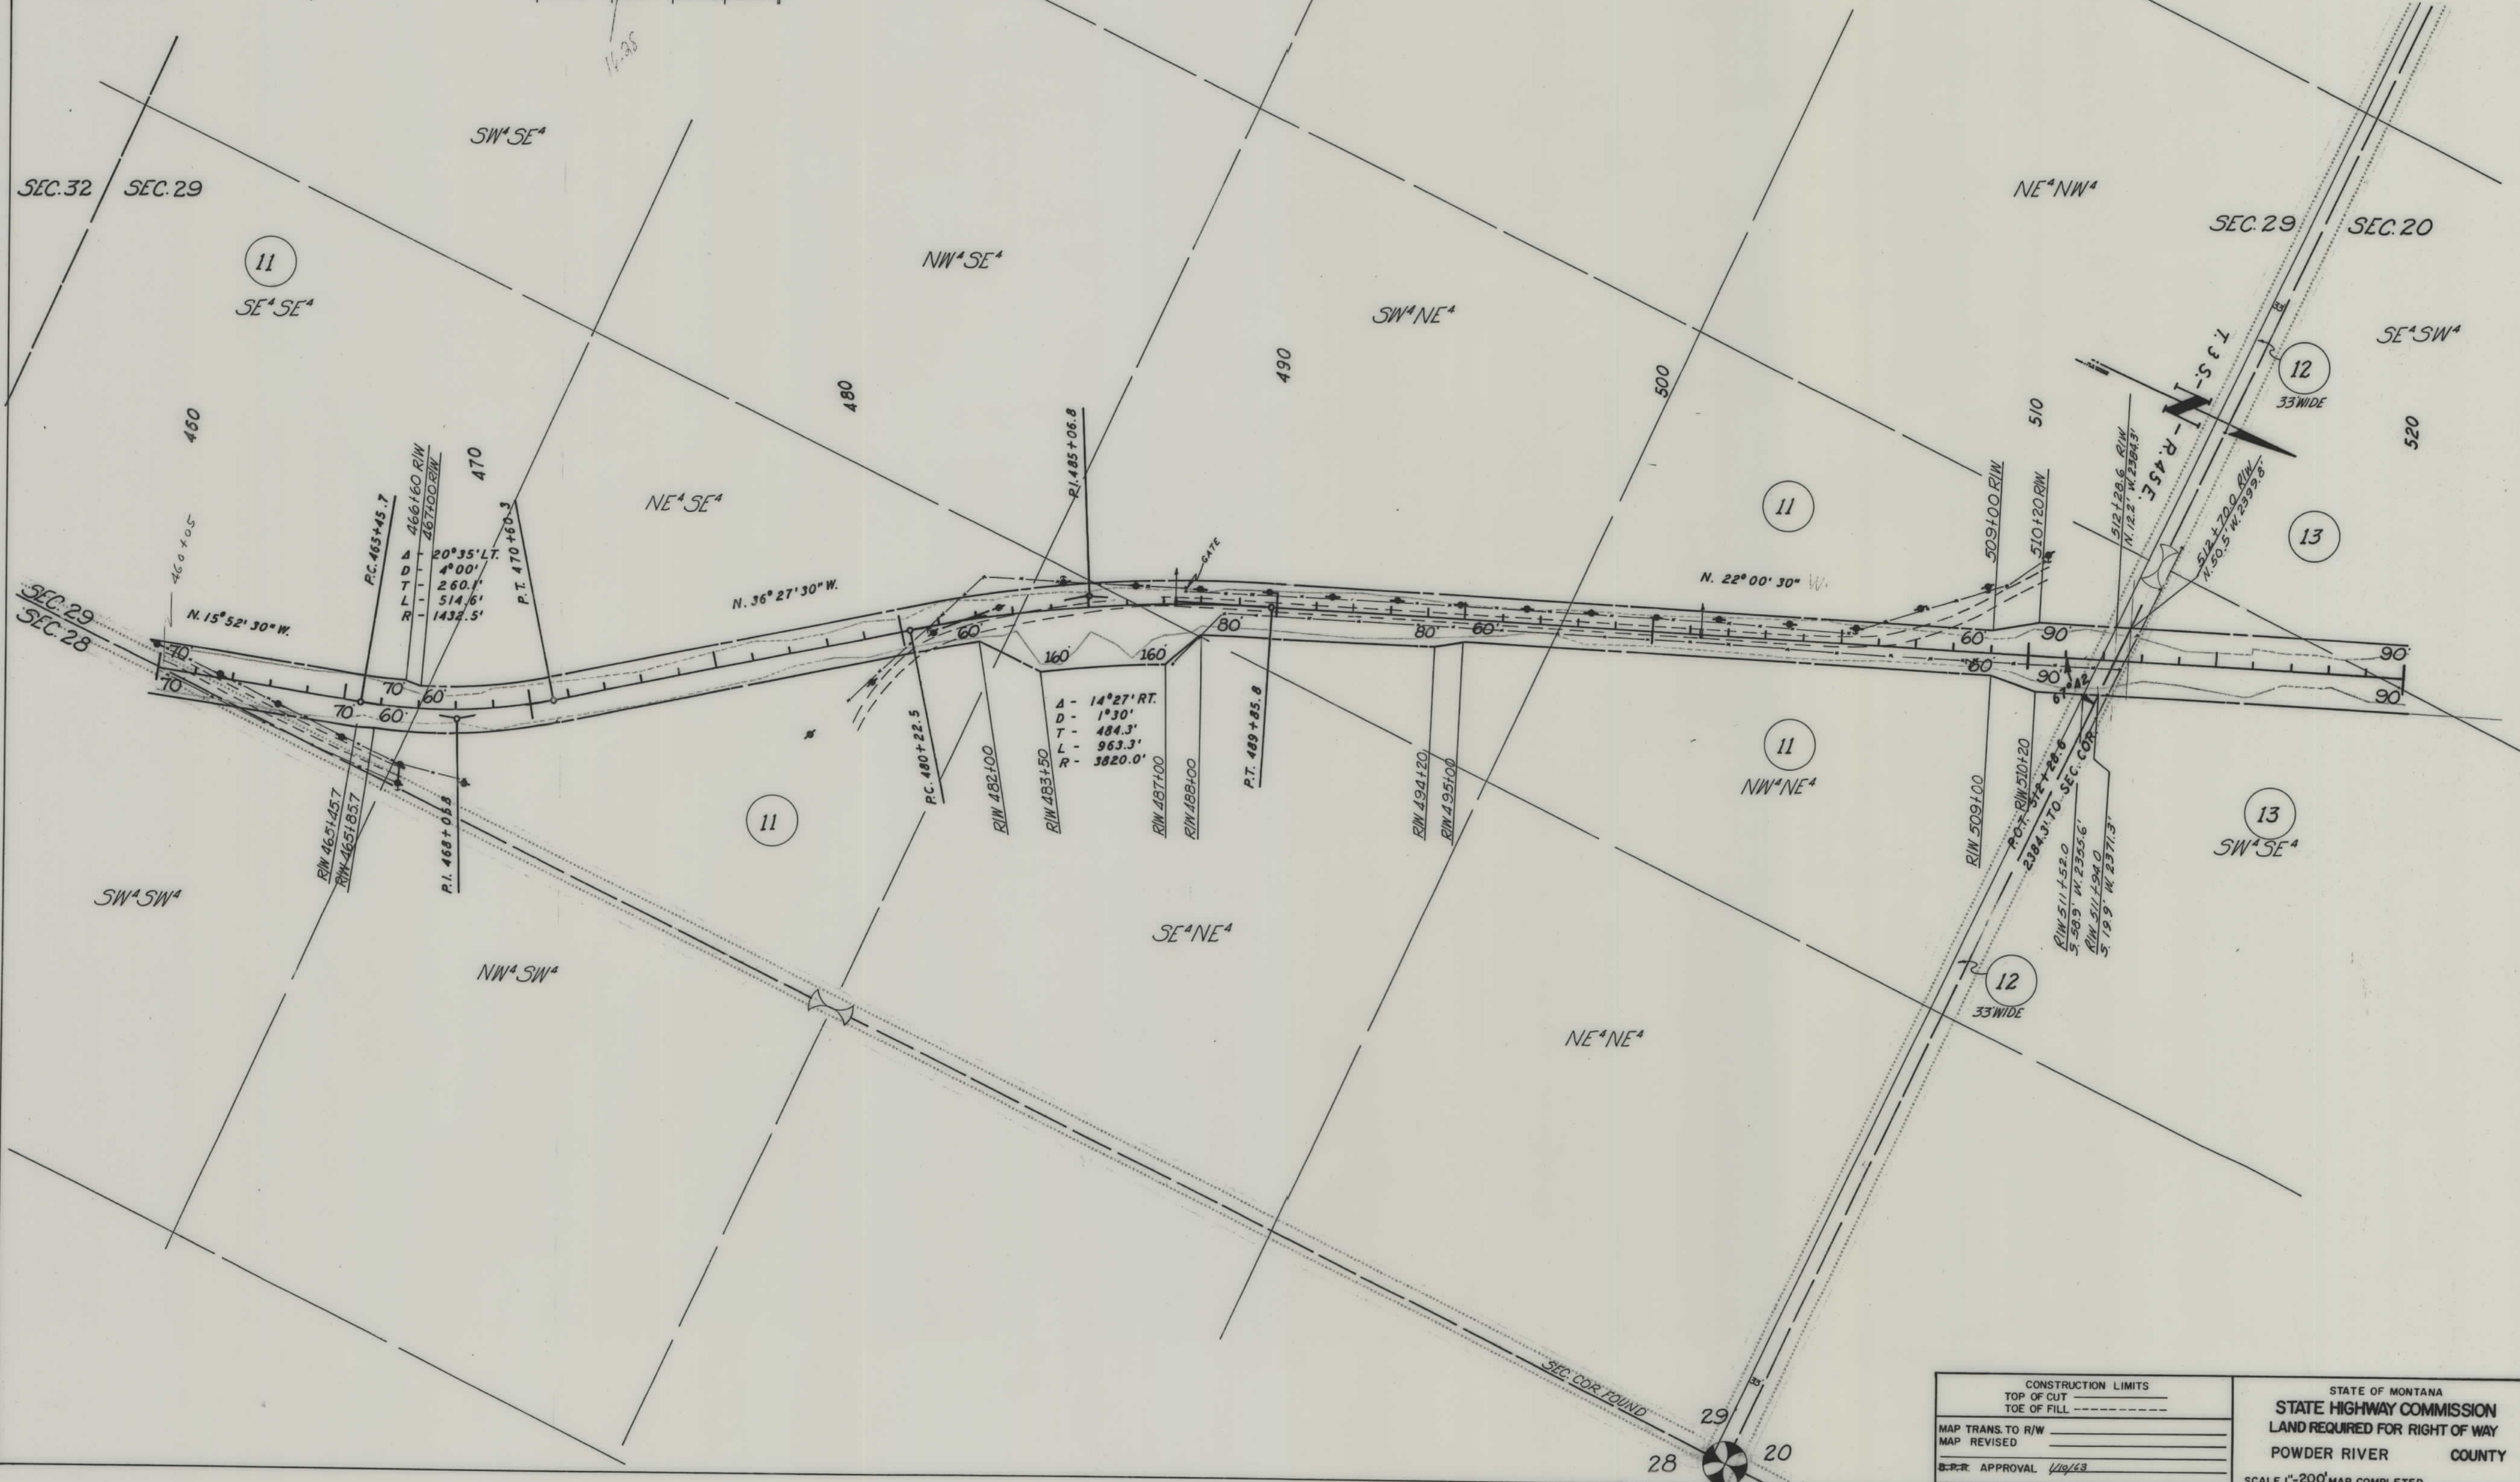


CONSTRUCTION LIMITS	TOP OF CUT	TOE OF FILL
MAP TRANS. TO R/W		
MAP REVISED		
B.P.R. APPROVAL	1/10/13	

STATE OF MONTANA
STATE HIGHWAY COMMISSION
 LAND REQUIRED FOR RIGHT OF WAY
 POWDER RIVER COUNTY
 SCALE 1"=200' MAP COMPLETED

OWNERSHIPS					
PARCEL	N A M E	A D D R E S S	TOTAL AREA	TAKING	LT-REMAINDER-RT.
13	W. W. TRUSLER	ASHLAND, MONT.	1105.13	19.17	292.96 793.00

FED. ROAD DIST. NO.	STATE	FED. AID PROJECT NUMBERS		STATE NO.	SHEET NO.	TOTAL SHEETS
		CONST. NO.	R/W NO.			
8	MONT.		S-326 (3)	3326-03	6	6

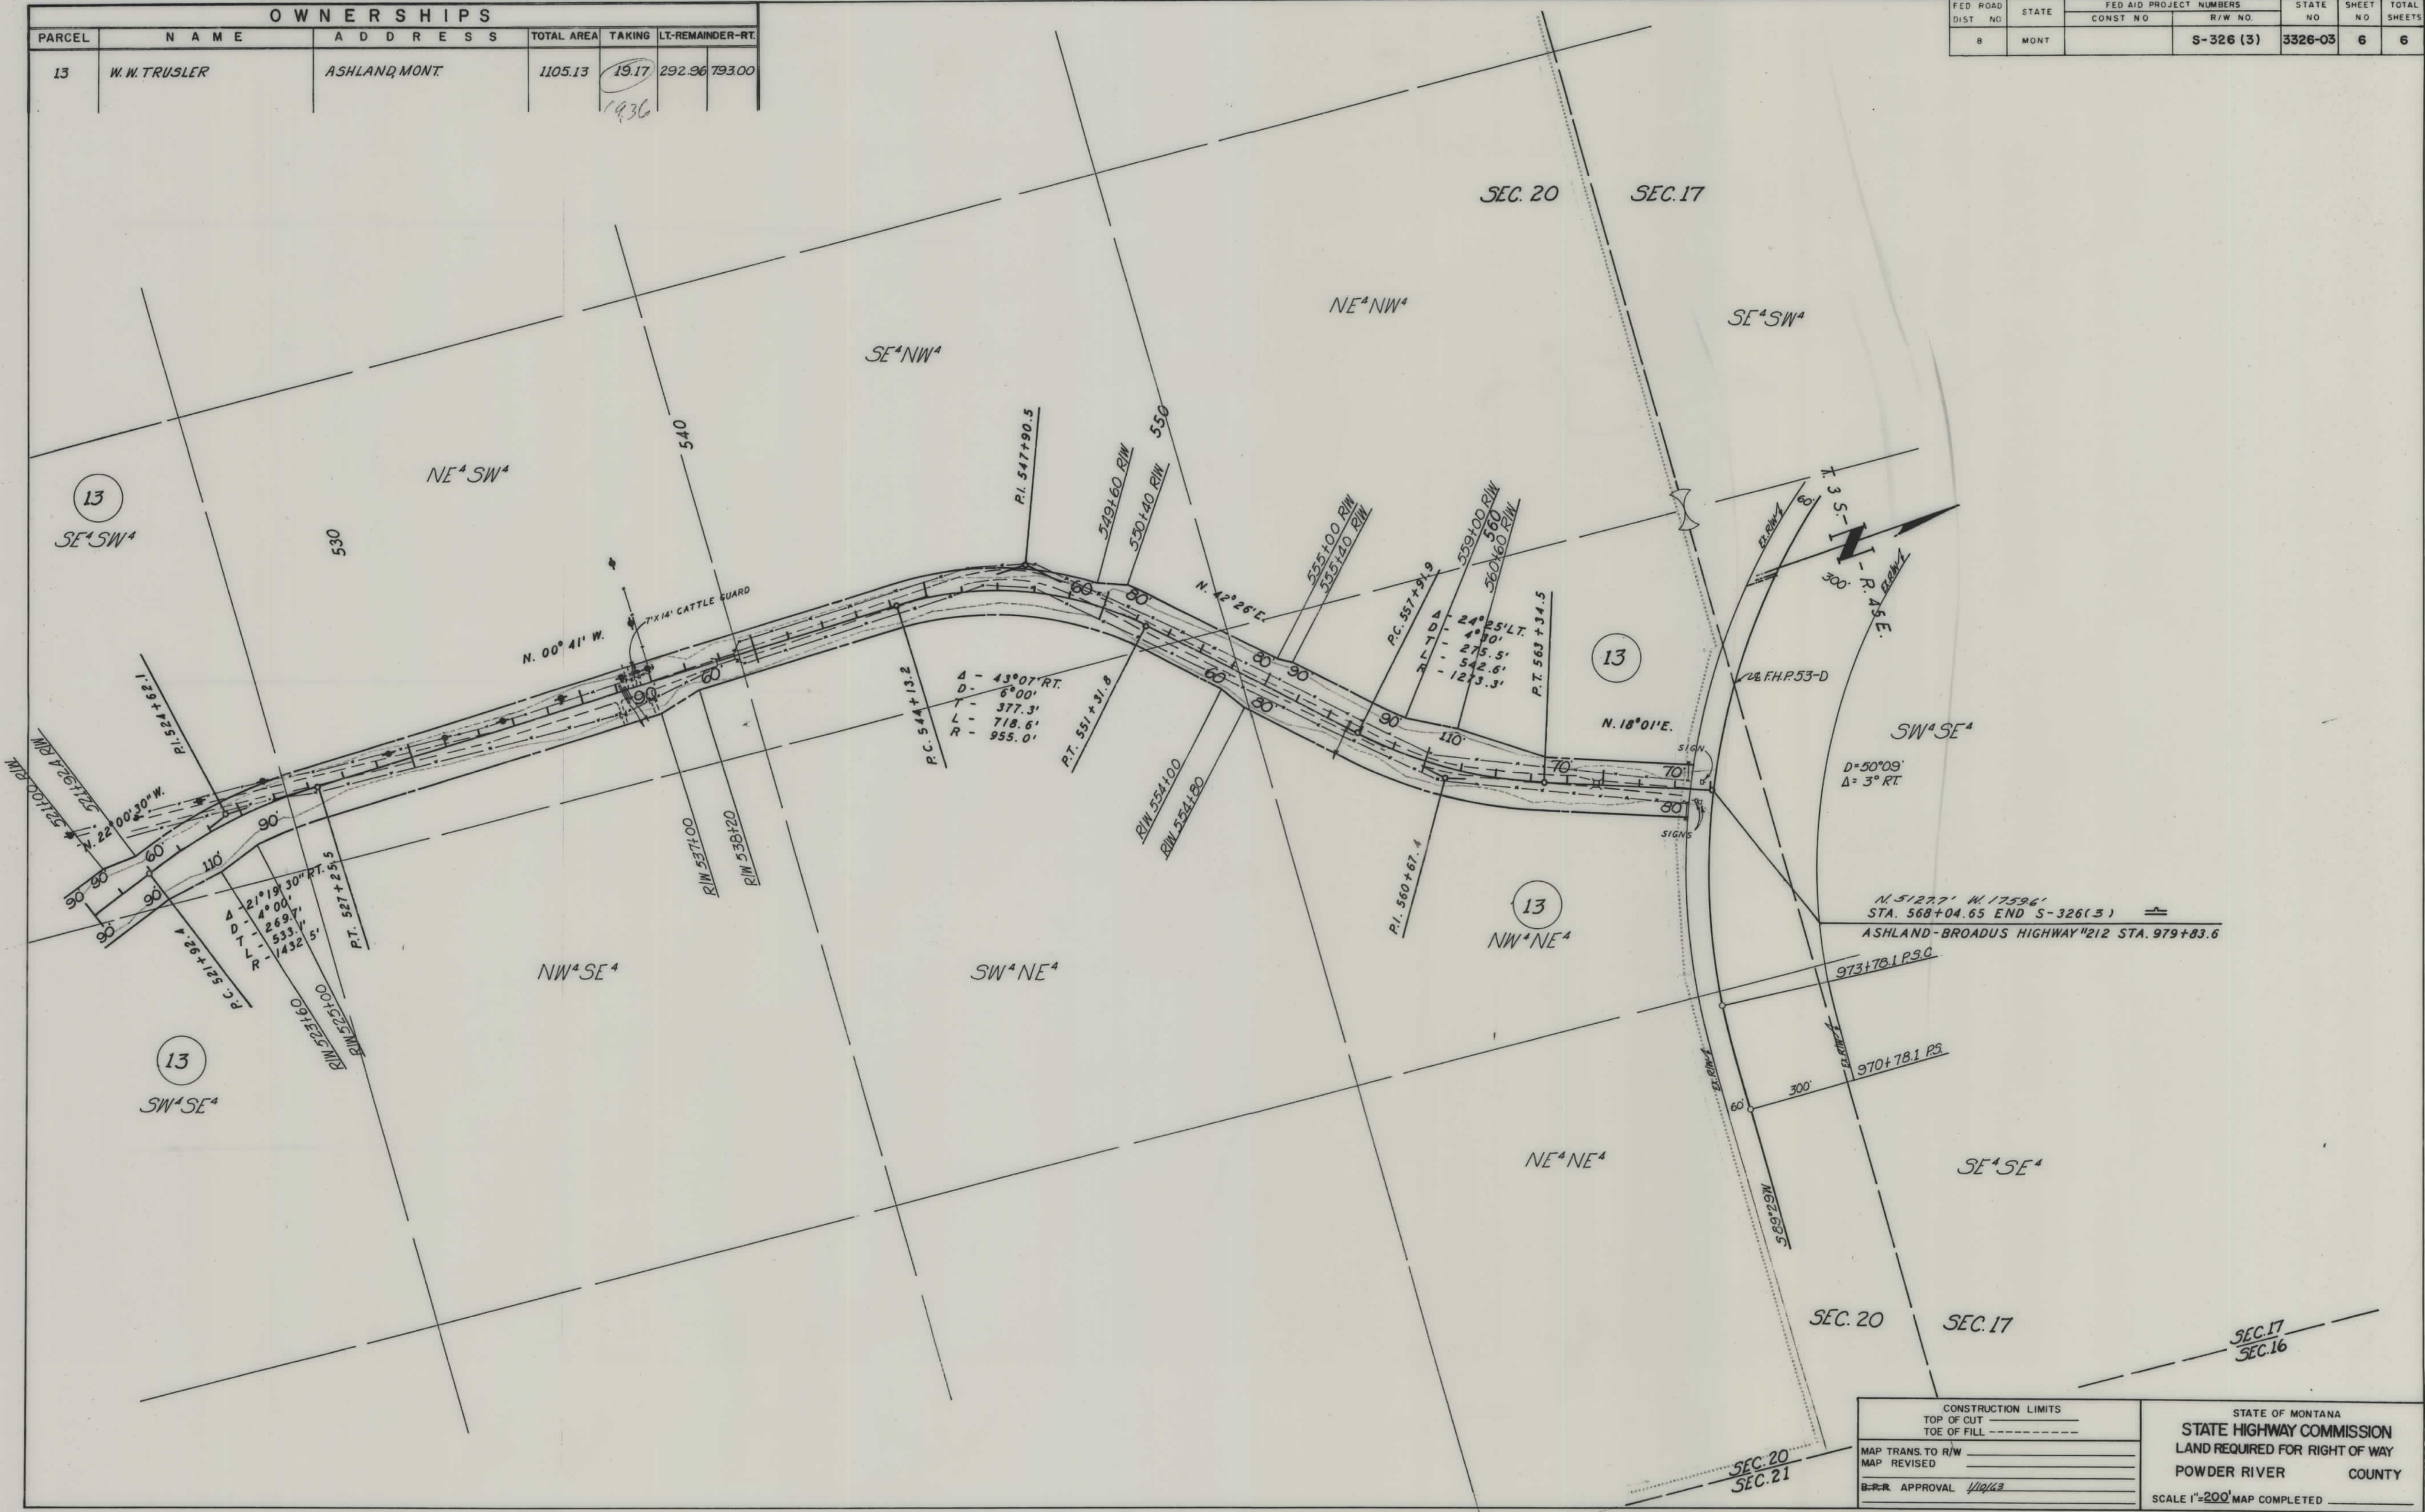

CONSTRUCTION LIMITS		STATE OF MONTANA	
TOP OF CUT	-----	STATE HIGHWAY COMMISSION	
TOE OF FILL	-----	LAND REQUIRED FOR RIGHT OF WAY	
MAP TRANS. TO R/W	-----	POWDER RIVER COUNTY	
MAP REVISED	-----	SCALE 1"=200' MAP COMPLETED	
B-E-R APPROVAL	1/10/63		