

PLANS


NOT

TO

SCALE

STATE OF MONTANA
STATE HIGHWAY COMMISSION

FED. ROAD DIST. NO.	STATE	FED. AID PROJECT NO.	R/W NO.	STATE NO.	SHEET NO.	TOTAL SHEETS
8	MONT	FHP-51-2(1)	S-326(6)	3326-08	1	8

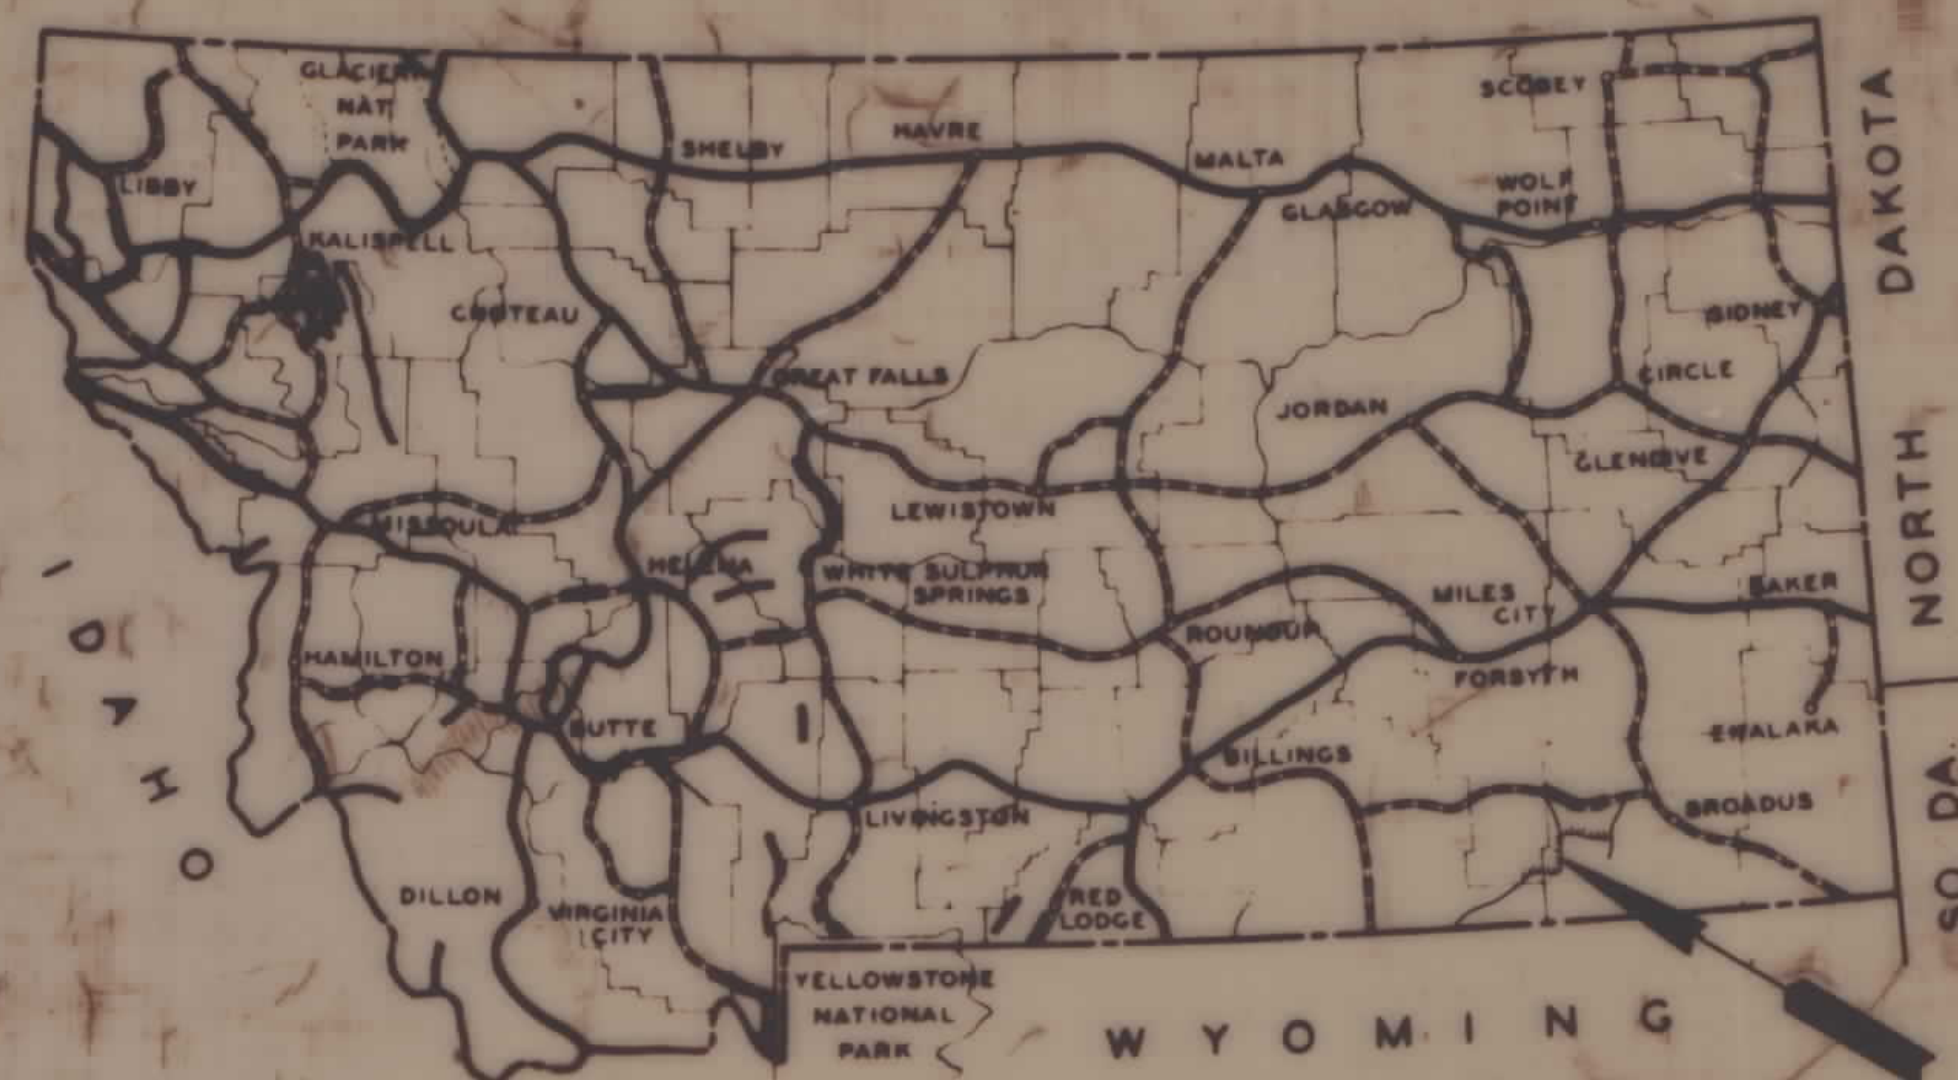

KEY MAP MONTANA



RIGHT OF WAY PLAN OF
FEDERAL AID PROJECT NO. S-326(6) R/W
FHP 51-2(1) CONST
OTTER CREEK ROAD

3.244 MILES



CONVENTIONAL SIGNS

STATE AND NATIONAL LINE	---
COUNTY LINE	---
TOWNSHIP LINE	---
FOREST OR PARK BOUNDARY	---
SECTION LINE	---
1/4 SECTION LINE	---
1/16 SECTION LINE	---
FENCE LINE (SHOW TYPE)	---
UNFENCED PROPERTY	---
EXISTING RIGHT OF WAY LINE	---
PROPOSED RIGHT OF WAY LINE	---
CONTROLLED ACCESS RIGHT OF WAY LINE	---
LIMITED ACCESS RIGHT OF WAY LINE	---
EXISTING ROAD	---
RAILROAD (NAME)	---
EXISTING CULVERT	---
EXISTING GUARD RAIL	---
PROPOSED GUARD RAIL	---
EXISTING POWER POLES	---
RELOCATED POWER POLES	---
EXISTING TELEPHONE OR TELEGRAPH POLES	---
RELOCATED TELEPHONE OR TELEGRAPH POLES	---
EXISTING JOINT USE POWER & TELEPHONE POLES	---
RELOCATED JOINT USE POWER & TELEPHONE POLES	---
BASE OR SURVEY CENTERLINE	---
GOVERNMENT MEANDER LINE	---
SECTION CORNER	FOUND + UNFOUND
1/4 SECTION CORNER	FOUND + UNFOUND
1/16 CORNER	FOUND + UNFOUND
CENTER OF SECTION	---
STREAMS WITH BRIDGE	---
INTERMITTENT STREAMS	---
SLOPE LIMIT TOP OF CUT	---
SLOPE LIMIT TOE OF FILL	---
FEDERAL HIGHWAY	---
STATE HIGHWAY	---
EXISTING TOWER (STEEL)	---
RELOCATED TOWER (STEEL)	---
PHOTO CENTERS	---
MATERIALS TEST HOLE	---

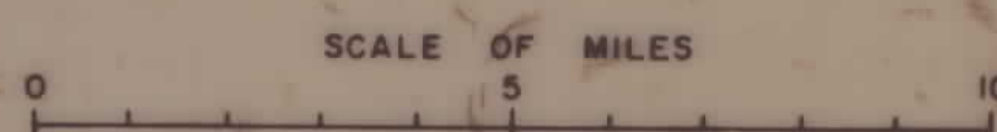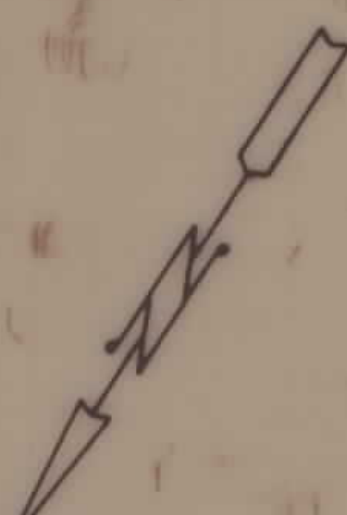

LEGEND

---	---	---	---	---	---
APPROX RTE	ESTAB RTE	GRADED	BASE	BIT SURF	PAVED

STA 953+80 BEGIN PROJ
S-326(6) R/W
FHP-51-2(1) CONST

STA 1125+05 END PROJ
S-326(6) R/W
FHP-51-2(1) CONST

APPROVED FOR RIGHT OF WAY PURPOSES

MONTANA DEPARTMENT OF HIGHWAYS

JACK R. RICKER CHIEF-RIGHT OF WAY BUREAU

FEDERAL HIGHWAY ADMINISTRATION

MERLIN J. VOEGELE, DIVISION R/W OFFICER

U.S. FOREST SERVICE

FOREST ENGINEER

4/3/86

U.S. Forest Service

60 68 7684C

FED. ROAD DIST. NO.	STATE	FED. AID PROJECT NUMBERS		STATE NO.	SHEET NO.	TOTAL SHEETS
		CONST. NO.	R/W NO.			
8	MONT	FHP-51-2(I)	S-326(6)	3326-06	2	8

CLUSTER

NATIONAL

FOREST

LOT 1, Sec 7
NFSL

1

THE ALIGNMENT AND GRADE AS HEREON SHOWN ARE SUBJECT TO ADJUSTMENT


STA. 953+80.00 BEGIN PROJECT NO. 51-2(I)
OTTER CREEK BEGIN R/W



PLAN	DATE	BY
DESIGNED	1957	J.D. Page
PLOTTED	1963	C.D. Otter
ALIGNMENT CHECKED		C.D. Otter
NOTED		C.D. Otter
NO		C.D. Otter

LEGEND
- Existing Telephone Pole
- Proposed Telephone Pole
Required removal of Utility Poles will be performed by others.

REVISIONS		
Description	By	Date

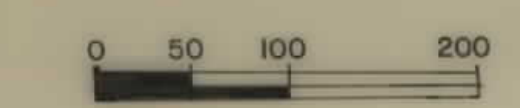

SLOPE LIMITS TOP OF CUT TOE OF FILL		STATE OF MONTANA STATE HIGHWAY COMMISSION LAND REQUIRED FOR RIGHT OF WAY POWDER RIVER COUNTY SCALE 1"=100' MAP COMPLETED	
MAP TRANS TO R/W			
MAP REVISED			
APPROVAL			

FED. ROAD DIST. NO.	STATE	FED. AID PROJECT NUMBERS		STATE NO.	SHEET NO.	TOTAL SHEET
		CONST. NO.	R/W NO.			
8	MONT	FHP-51-2(1)	S-326(6)	3326-06	3	8

CUSTER

NATIONAL

FOREST

LOT 2, Sec. 7
NFSL

LOT 3, Sec. 7

THE ALIGNMENT AND GRADE AS HEREON SHOWN ARE SUBJECT TO ADJUSTMENT

T6S R46E PMM
T6S R45E PMM

$\Delta = 26^{\circ}05'$
 $T_s = 864.09$
 $\Delta = 18^{\circ}05'$
 $D = 2^{\circ}00'CL$
 $R = 2864.79$
 $L = 904.17$

$S_a = 4^{\circ}00'$
 $L_s = 400$

$S_a = 4^{\circ}00'$
 $L_s = 400$

Telephone Line
Property of Range Telephone,
Forsyth, Mont.

LOT 8, Sec. 12
NFSL


LOT 5, Sec 12
NFSL

LOT 4, Sec. 12
NFSL

Sec. 12
NFSL

Const. Appr. Rd. - L & R
Type "C"

REVISIONS		
Description	By	Date

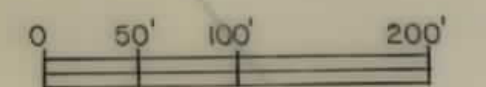


SLOPE LIMITS		STATE OF MONTANA	
TOP OF CUT	TOE OF FILL	STATE HIGHWAY COMMISSION	
MAP TRANS TO R/W		LAND REQUIRED FOR RIGHT OF WAY	
MAP REVISED		POWDER RIVER COUNTY	
B.P.R. APPROVAL <i>WALSH</i>		SCALE 1"=100' MAP COMPLETED	

PLAN	DATE
SUBMITTED	1/25/71
DESIGNED	1/26/71
CHECKED	1/26/71
BY	C.A.L. Larson


FED. ROAD DIST. NO.	STATE	FED. AID PROJECT NUMBERS		STATE NO.	SHEET NO.	TOTAL SHEETS
		CONST. NO.	R/W NO.			
8	MONT	FHP-51-2(1)	S-326(6)	3326-06	4	8

PLAN	DATE	BY	CHKD.
PLAN	1/25/64	J.D. Pugh	C.D. Olinger
REVISION	1/19/64	C.A.L. Larson	

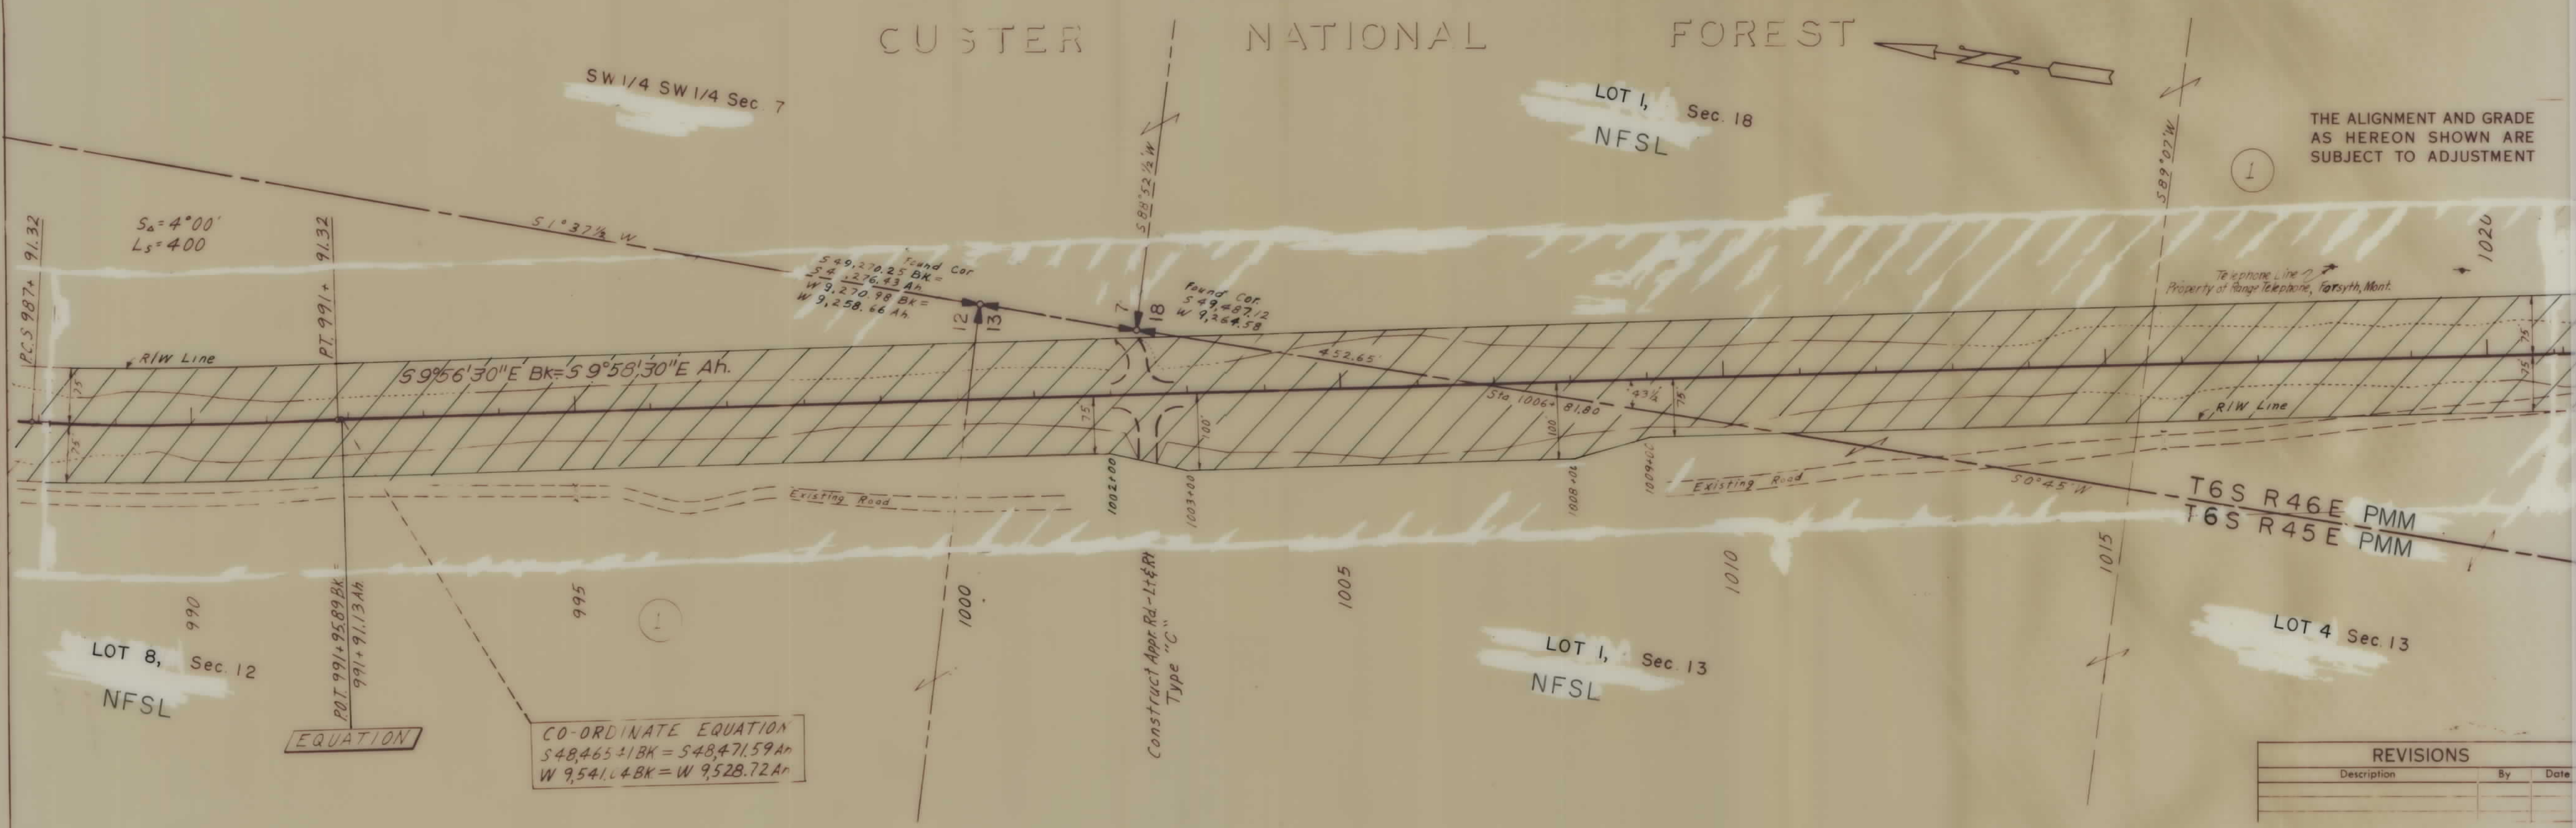

THE ALIGNMENT AND GRADE AS HEREON SHOWN ARE SUBJECT TO ADJUSTMENT


REVISIONS		
Description	By	Date

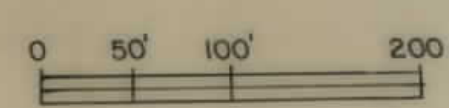


SLOPE LIMITS		STATE OF MONTANA	
TOP OF CUT	_____	STATE HIGHWAY COMMISSION LAND REQUIRED FOR RIGHT OF WAY POWDER RIVER COUNTY	
TOE OF FILL	_____		
MAP TRANS TO R/W	_____		
MAP REVISED	_____	SCALE 1"=100' MAP COMPLETED _____	
B.P.R. APPROVAL <i>[Signature]</i>			

FED. ROAD DIST. NO.	STATE	FED. AID PROJECT NUMBERS		STATE NO.	SHEET NO.	TOTAL SHEETS
		CONST. NO.	R/W NO.			
8	MONT.	FHP-51-2(1)	S-326(6)	3326-06	5	8

PLAN	DATE
PLAN	1929
REVISED	1963
BY	C.A.L.
DATE	1964

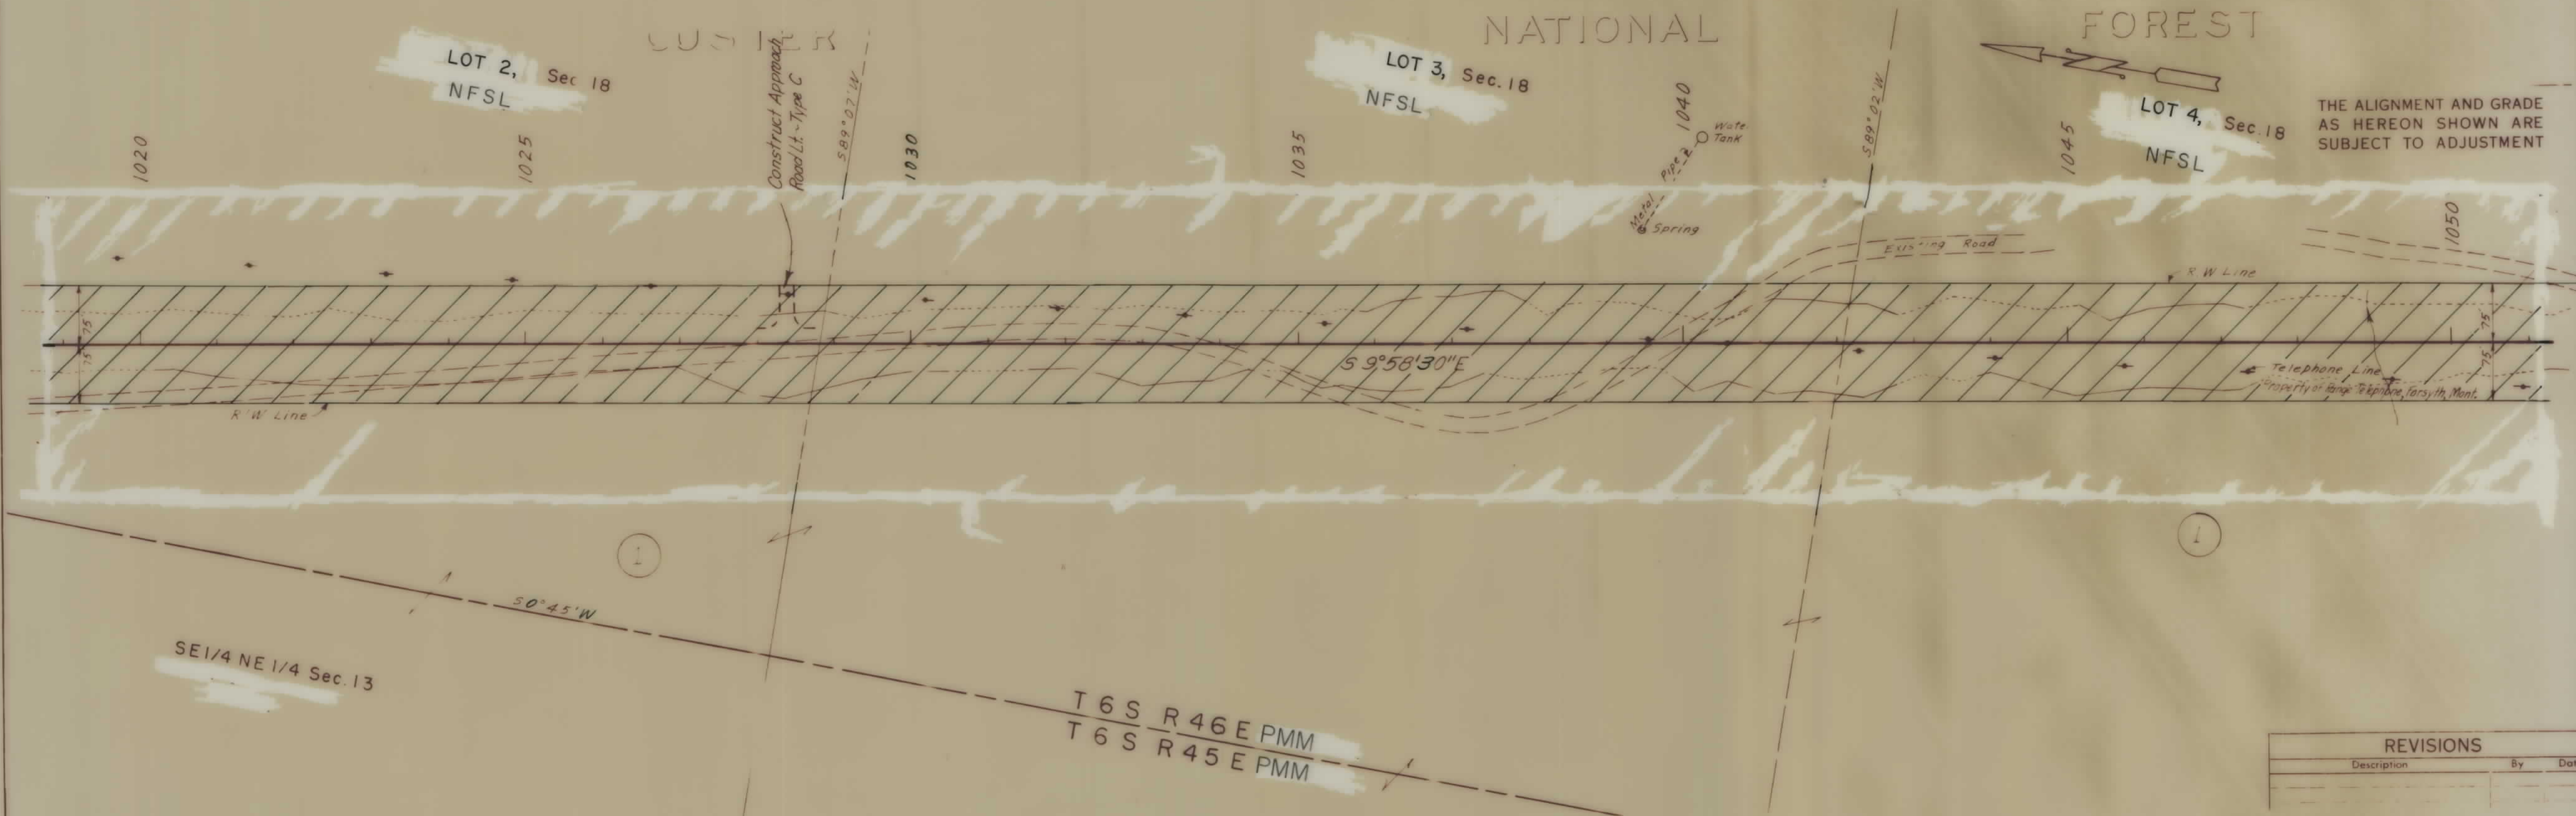


REVISIONS		
Description	By	Date

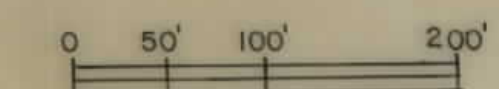

SLOPE LIMITS		STATE OF MONTANA	
TOP OF CUT	TOE OF FILL	STATE HIGHWAY COMMISSION	
MAP TRANS TO R/W		LAND REQUIRED FOR RIGHT OF WAY	
MAP REVISED		POWDER RIVER COUNTY	
B.P.R. APPROVAL	2/4/63	SCALE 1"=100' MAP COMPLETED	


FED. ROAD DIST. NO.	STATE	FED. AID PROJECT NUMBERS		STATE NO.	SHEET NO.	TOTAL SHEETS
		CONST. NO.	R/W NO.			
8	MONT.	FHP-51-2(1)	S-326(6)	3326-06	6	8

PLAN	DATE	BY
NO.	1959	J.D. Page
NO.	1963	C.D. Ottlinger
NO.	1964	C.A.L. Larson

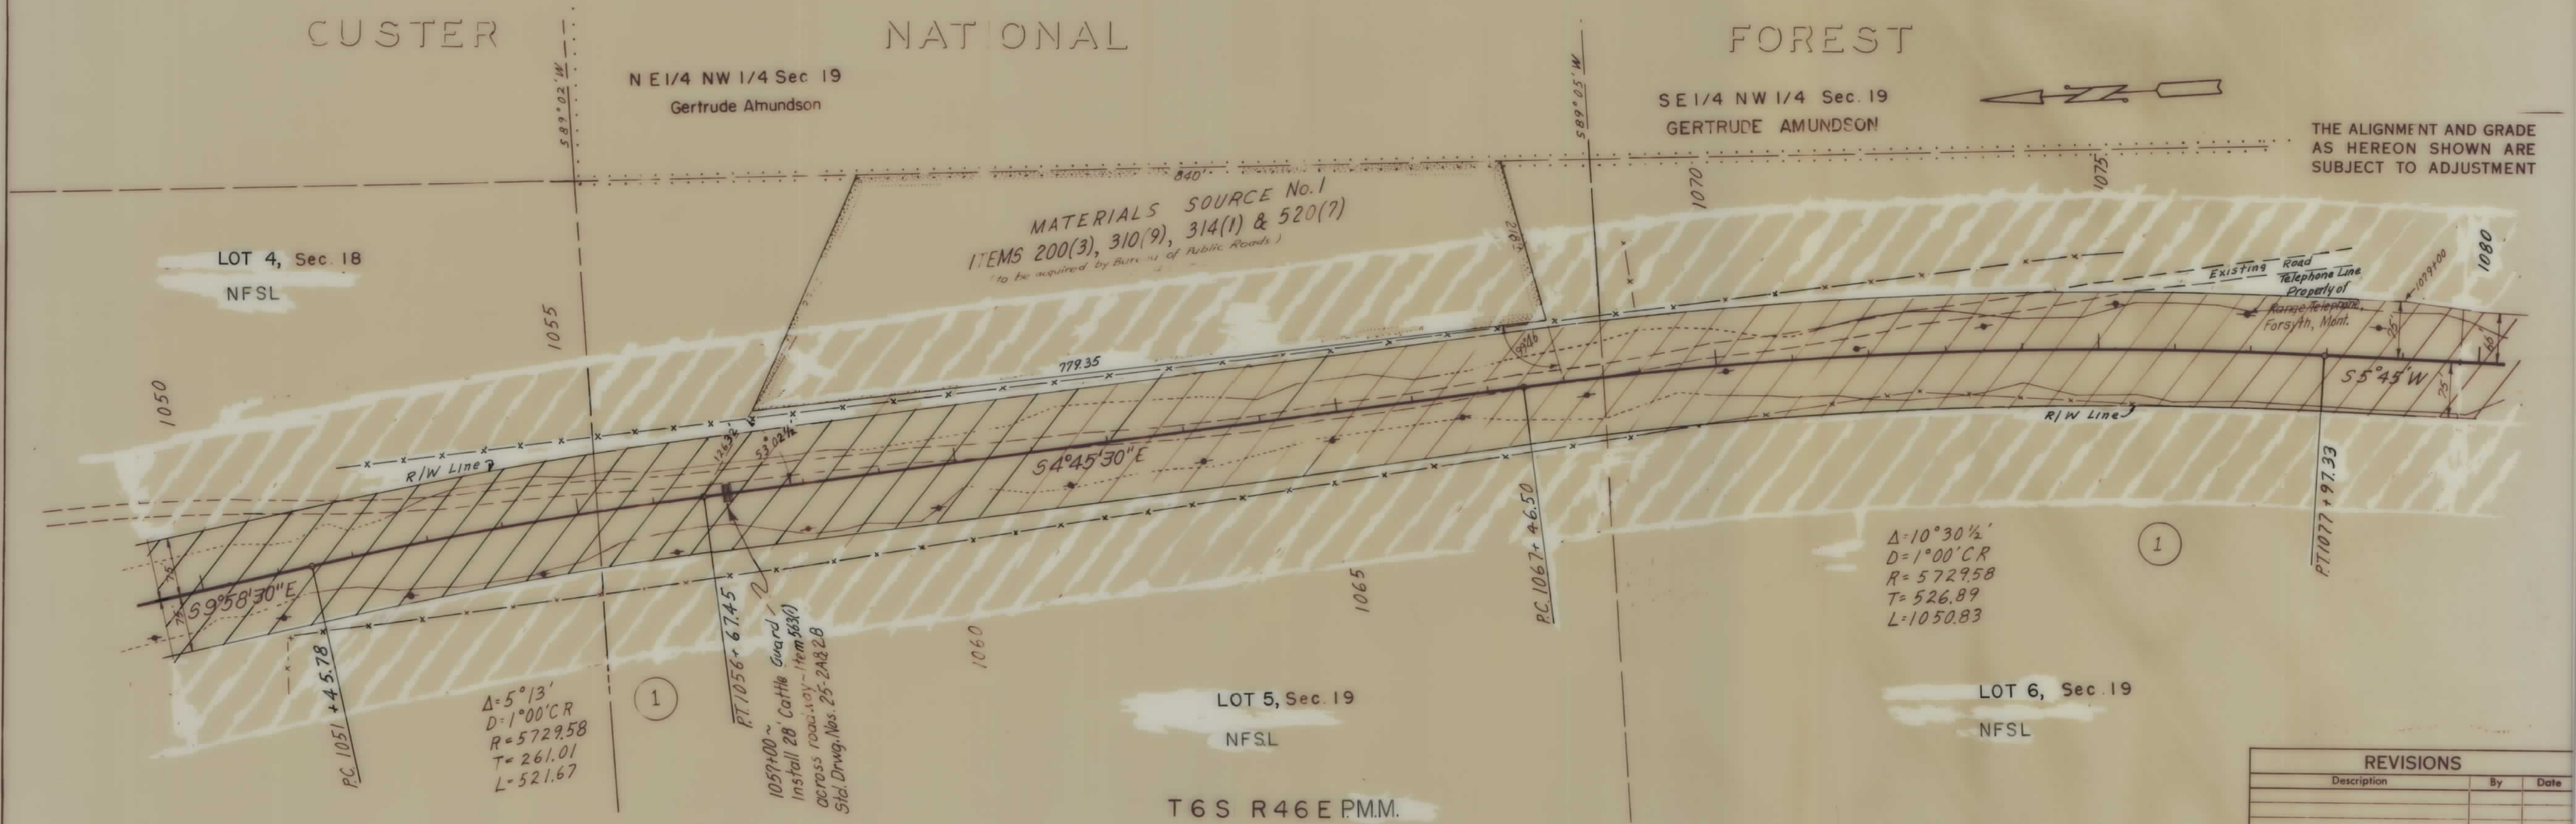

THE ALIGNMENT AND GRADE
AS HEREON SHOWN ARE
SUBJECT TO ADJUSTMENT


REVISIONS		
Description	By	Date

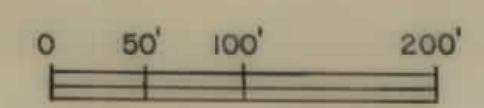

SLOPE LIMITS TOP OF CUT TOE OF FILL		STATE OF MONTANA STATE HIGHWAY COMMISSION LAND REQUIRED FOR RIGHT OF WAY	
MAP TRANS. TO R/W		POWDER RIVER	COUNTY
MAP REVISED		SCALE 1"=100' MAP COMPLETED	
APPROVAL	3/12/65-4/19/65		

FED. ROAD DIST. NO.	STATE	FED. AID PROJECT NUMBERS		STATE NO.	SHEET NO.	TOTAL SHEET
		CONST. NO.	R/W NO.			
8	MONT.	FHP-5-2(1)	S-326(6)	3326-06	7	8


PLAN	REVISIONS	DATE
NO.	1.0	1959
NO.	2.0	1962
NO.	3.0	1964

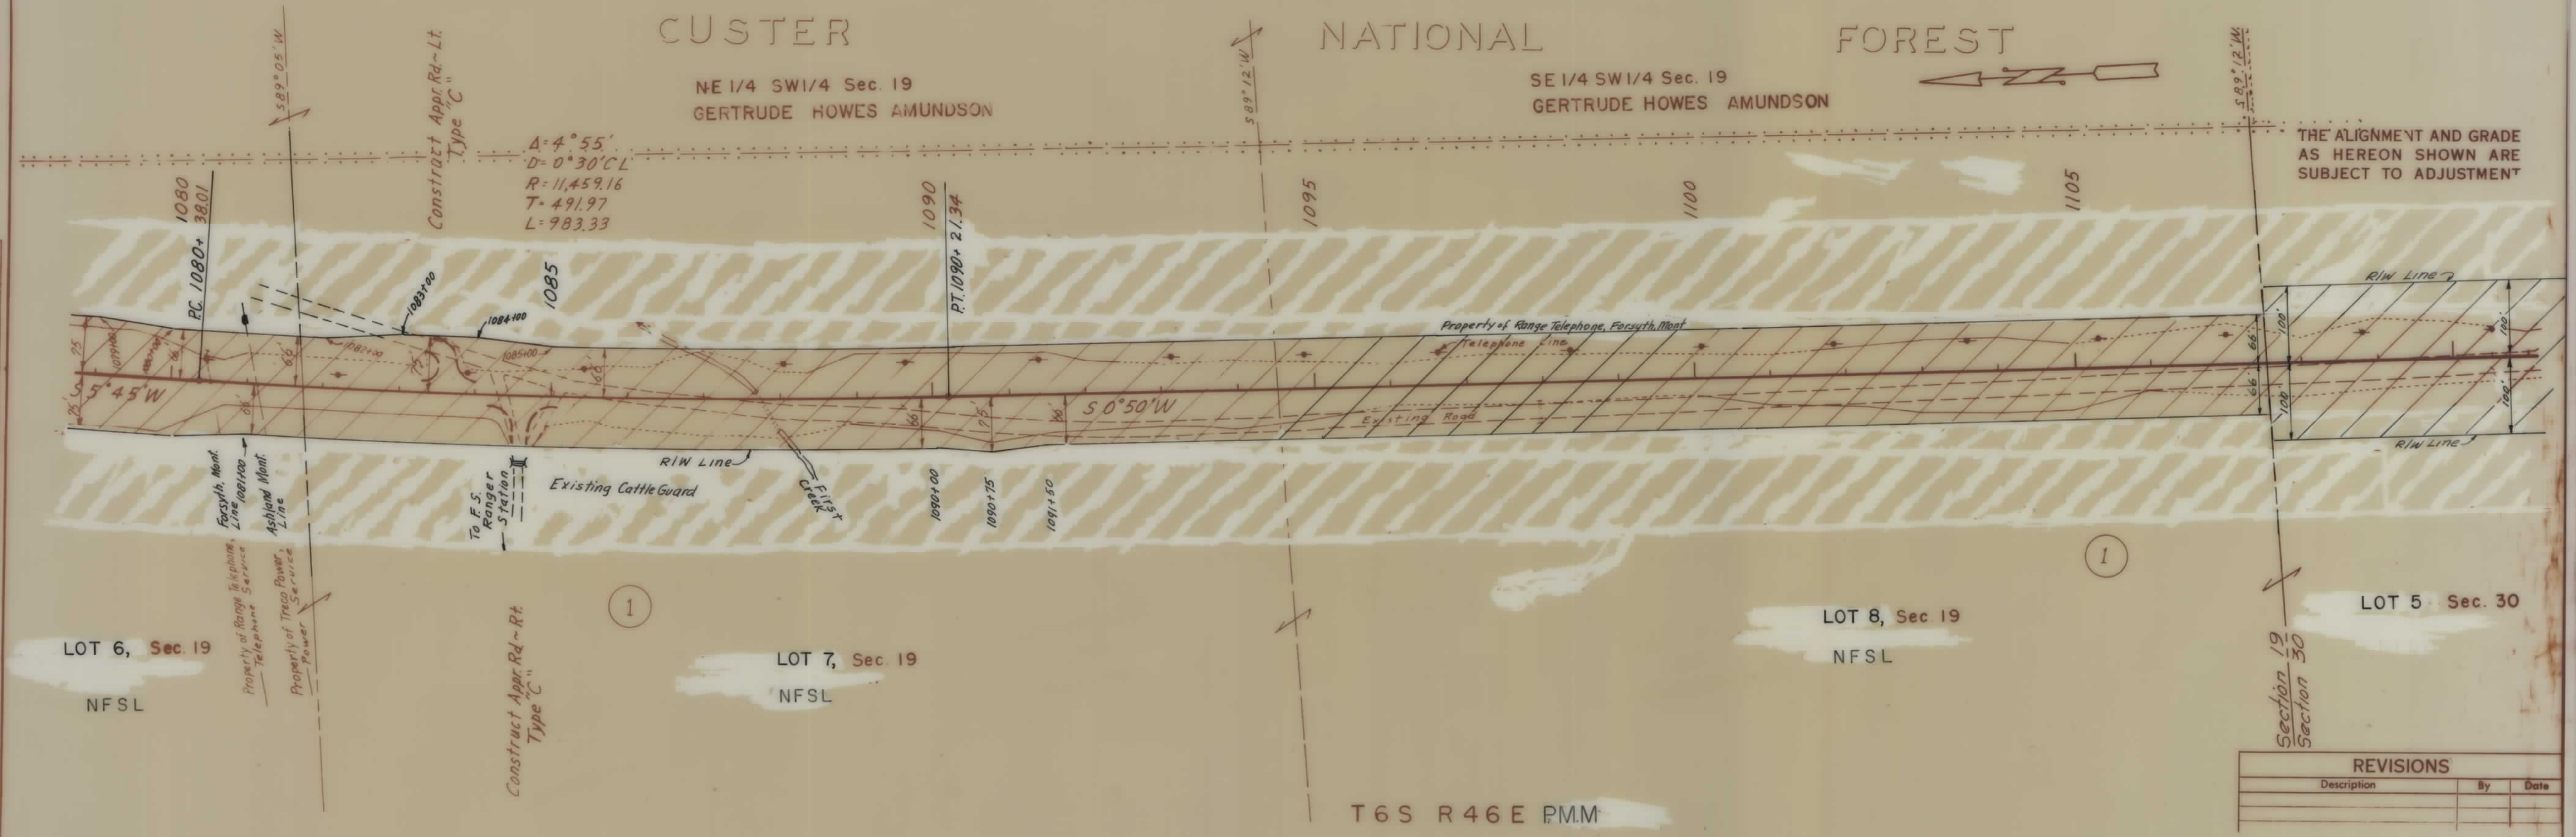

THE ALIGNMENT AND GRADE AS HEREON SHOWN ARE SUBJECT TO ADJUSTMENT

REVISIONS		
Description	By	Date

NOTE: Easement for Highway R/W as shown hereon across Lots 5, 6, 7 and 8, Section 30 was reserved to the United States in Patent No. 25-85-0286 dated March 27, 1985.

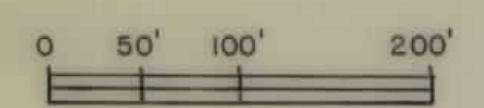

SLOPE LIMITS		STATE OF MONTANA	
TOP OF CUT	-----	STATE HIGHWAY COMMISSION	
TOE OF FILL	-----		
MAP TRANS. TO R/W	-----	LAND REQUIRED FOR RIGHT OF WAY	
MAP REVISED	-----	POWDER RIVER COUNTY	
S.P.R. APPROVAL 3/12/65 - 4/19/65		SCALE 1"=100' MAP COMPLETED	

