

PLANS

NOT


TO

SCALE

FED. ROAD DIST. NO.	STATE	FED AID PROJECT NUMBERS		STATE NO.	SHEET NO.	TOTAL SHEETS
		CONST. NO.	R/W NO.			
8	MONT.	S-328(1)	S-328(1)	3328-01	1	2

CONNOR - CUTOFF

161+49.6 ON S-268(1) =
0+12.0 BEG. S-328(1)

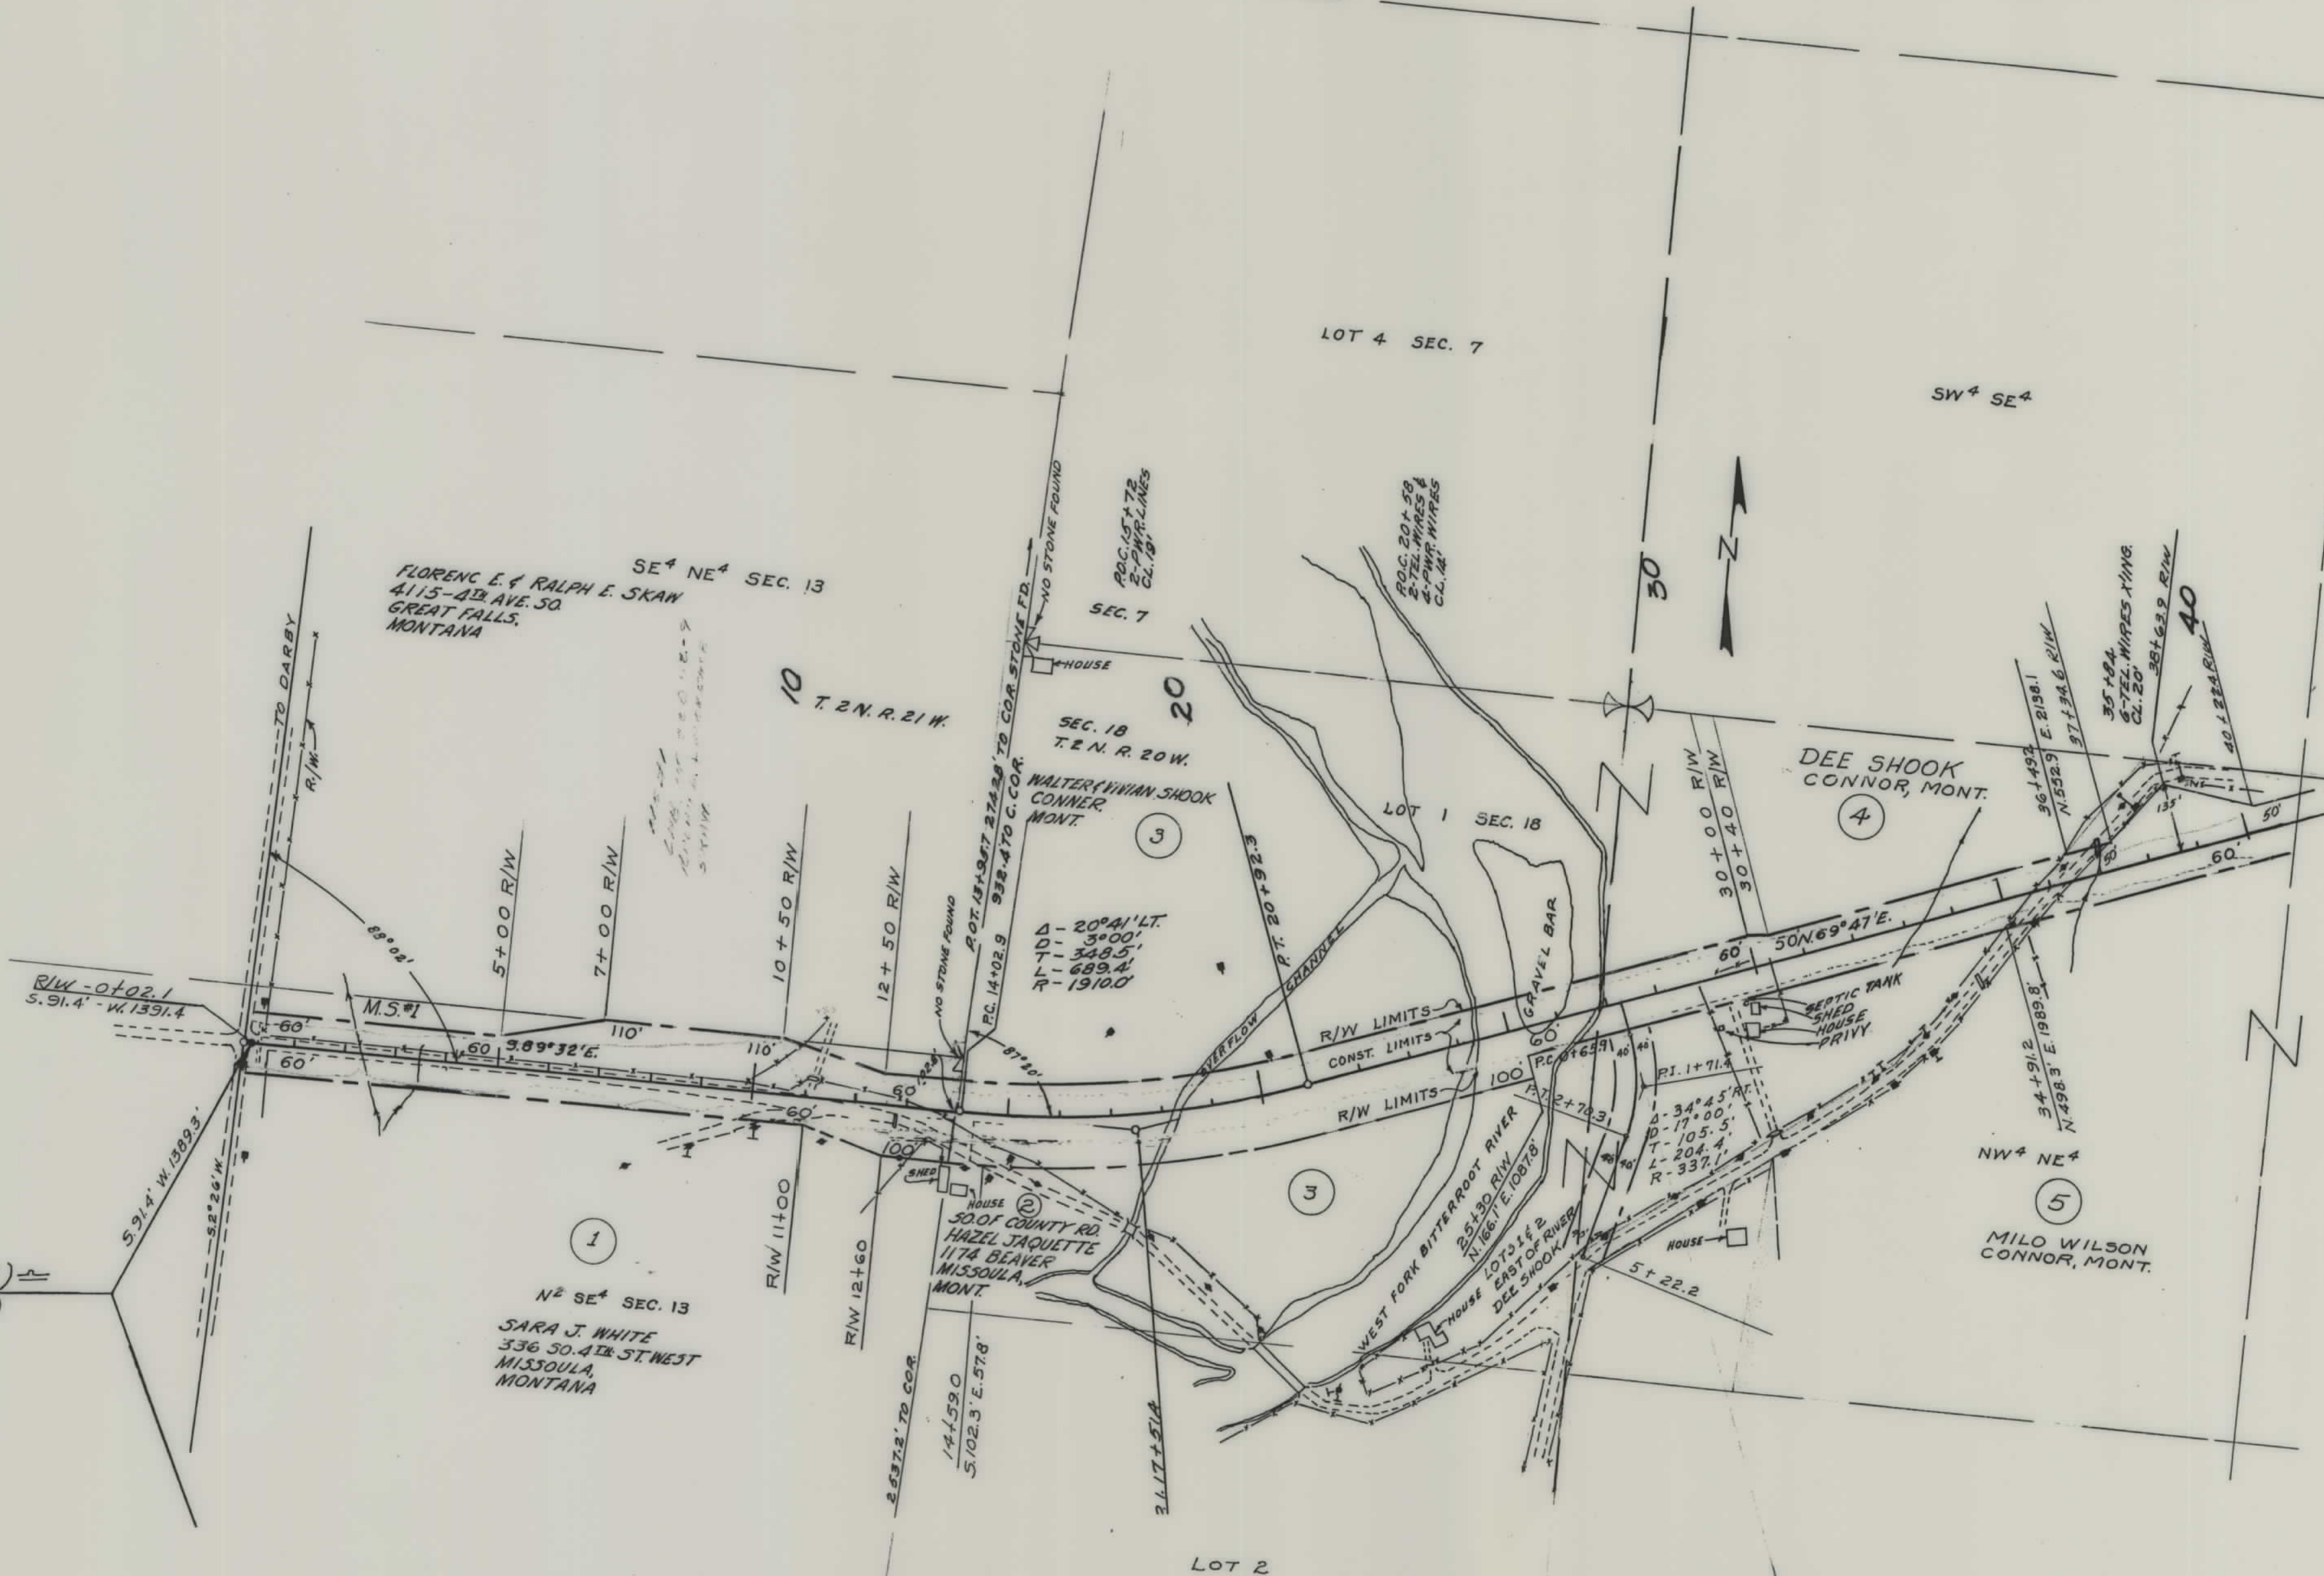

CONSTRUCTION LIMITS
CUT SLOPE
FILL SLOPE

MAPS MADE 8-23-60
MAPS REVISED
MAPS TO BUR. PUB. ROADS

STATE OF MONTANA
STATE HIGHWAY COMMISSION
LAND REQUIRED FOR RIGHT OF WAY
RAVALLI COUNTY
SCALE 1" = 200' MAP APPROVED BY

