

PLANS
NOT
TO
SCALE

NE $\frac{1}{4}$, Sec. 30, South & East of County Road Parcel #3A
Olive Eidel
2901 1st Ave. N. Gt. Falls, Montana

W $\frac{1}{2}$ Sec. 29 ~ S $\frac{1}{2}$ SE $\frac{1}{4}$ NE $\frac{1}{4}$, Sec. 30 Parcel #1 & #3
Eidel Ranch Co. Inc. % Olive Eidel
2901 1st Ave. N. Gt. Falls, Mont.

$\Delta 19^{\circ}35' Lt.$
D: 5'00"
T: 197.8'
L: 391.7'
R: 1146.0'

SE $\frac{1}{4}$
Margaret Jacobs
1500 12th Ave. So. Great Falls

$\Delta 18^{\circ}10' Lt.$
D: 5'00"
T: 183.2'
L: 363.3'
R: 1146.0'

NE $\frac{1}{4}$ NW $\frac{1}{4}$ NE $\frac{1}{4}$
Eidel Ranch Co. Inc. % Olive Eidel
2901 1st Ave. N. Gt. Falls, Mont.

FED. ROAD DIST. NO.	STATE	FED. AID PROJ. NO.	R/W No.	SHEET NO.	TOTAL SHEETS
1	MONT.	S 329(3)	03	1	4

$\Delta 14^{\circ}55' Rt.$
D: 5'00"
T: 150.0'
L: 290.3'
R: 1146.0'

SE $\frac{1}{4}$ NW $\frac{1}{4}$ - SW $\frac{1}{4}$
Wm. Legault
Geraldine Mont.
% James Marlo Jr.
Box 964, Great Falls

STATE OF MONTANA
STATE HIGHWAY COMMISSION
PLAT SHOWING LAND
REQUIRED FOR RIGHT-OF-WAY
CASCADE COUNTY


SCALE 1" = 400' MAP COMPLETED 8/23/1951

DESCRIPTIONS WRITTEN BY _____ DATE _____


DESCRIPTIONS CHECKED BY _____ DATE _____

APPROVED BY _____

APPROVED BY _____ R/W ENGINEER

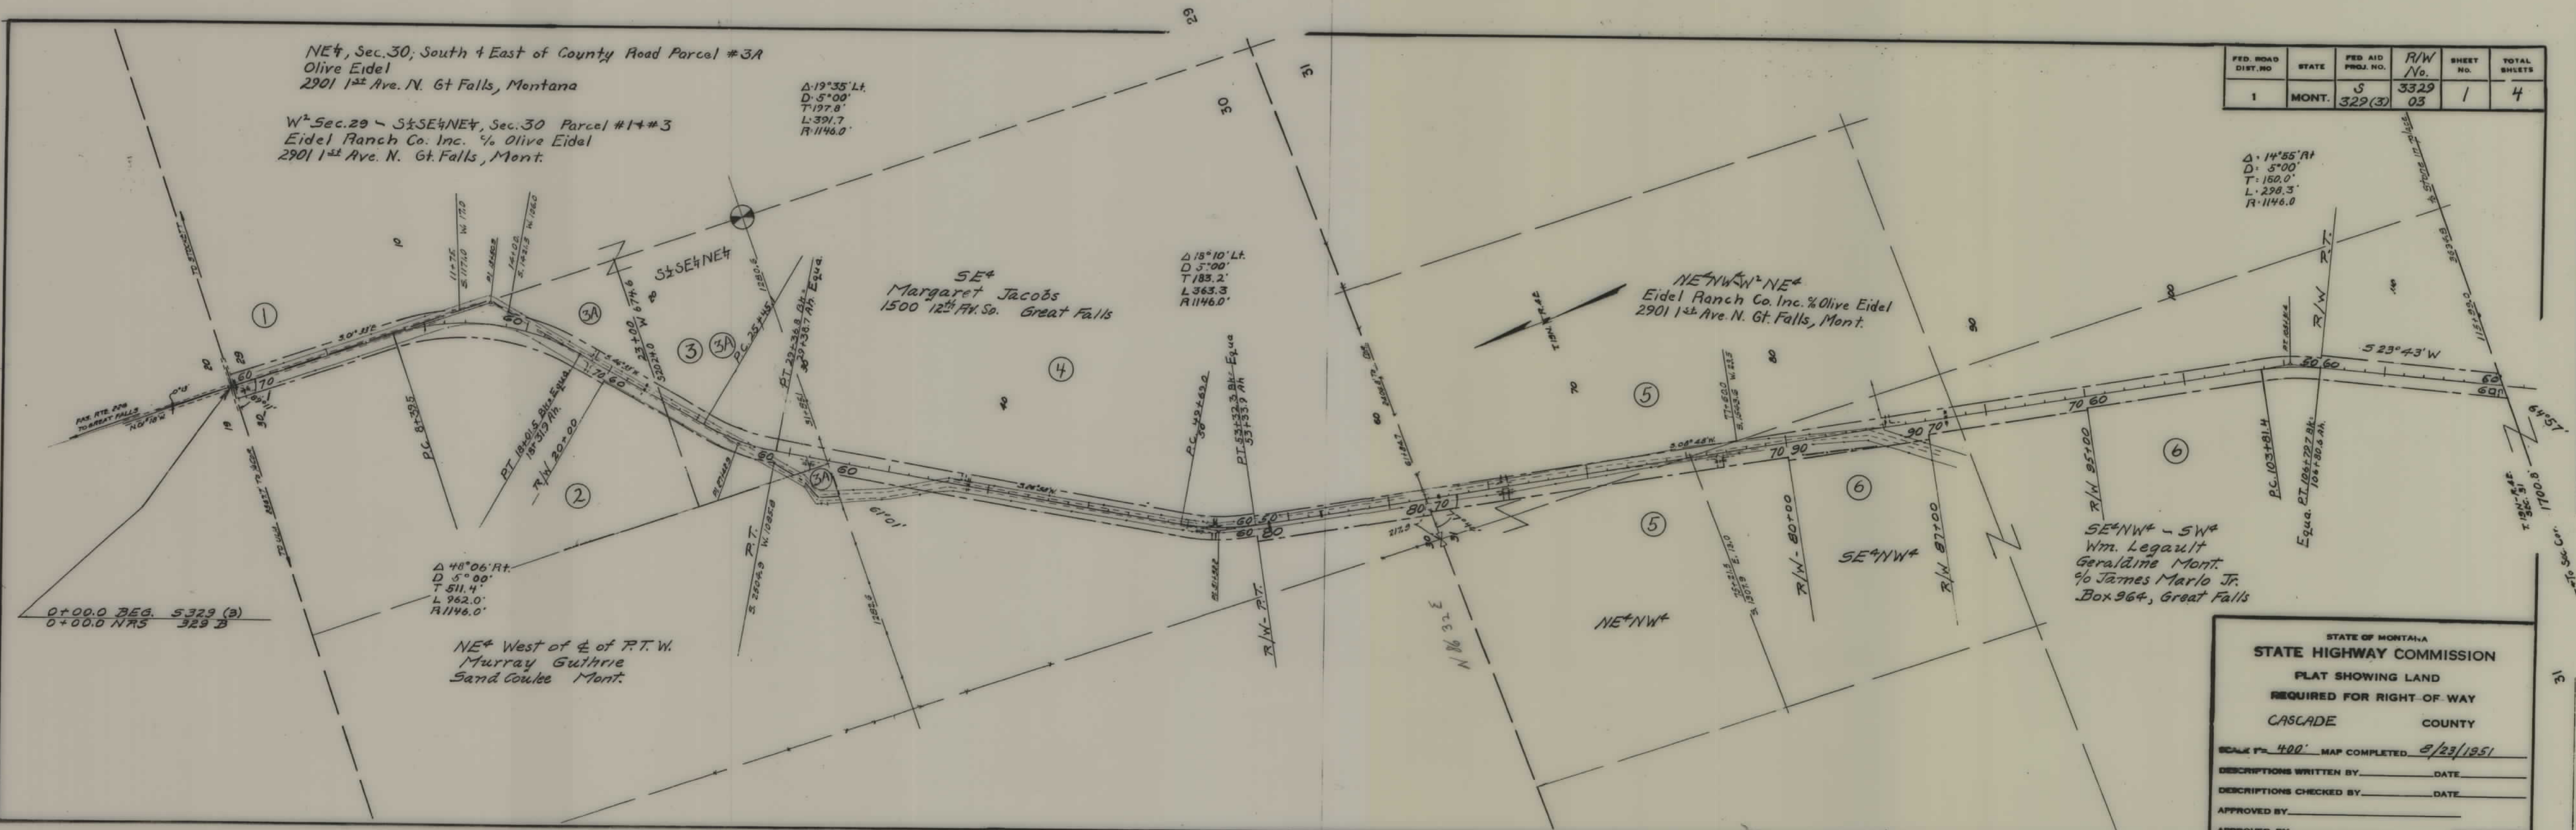



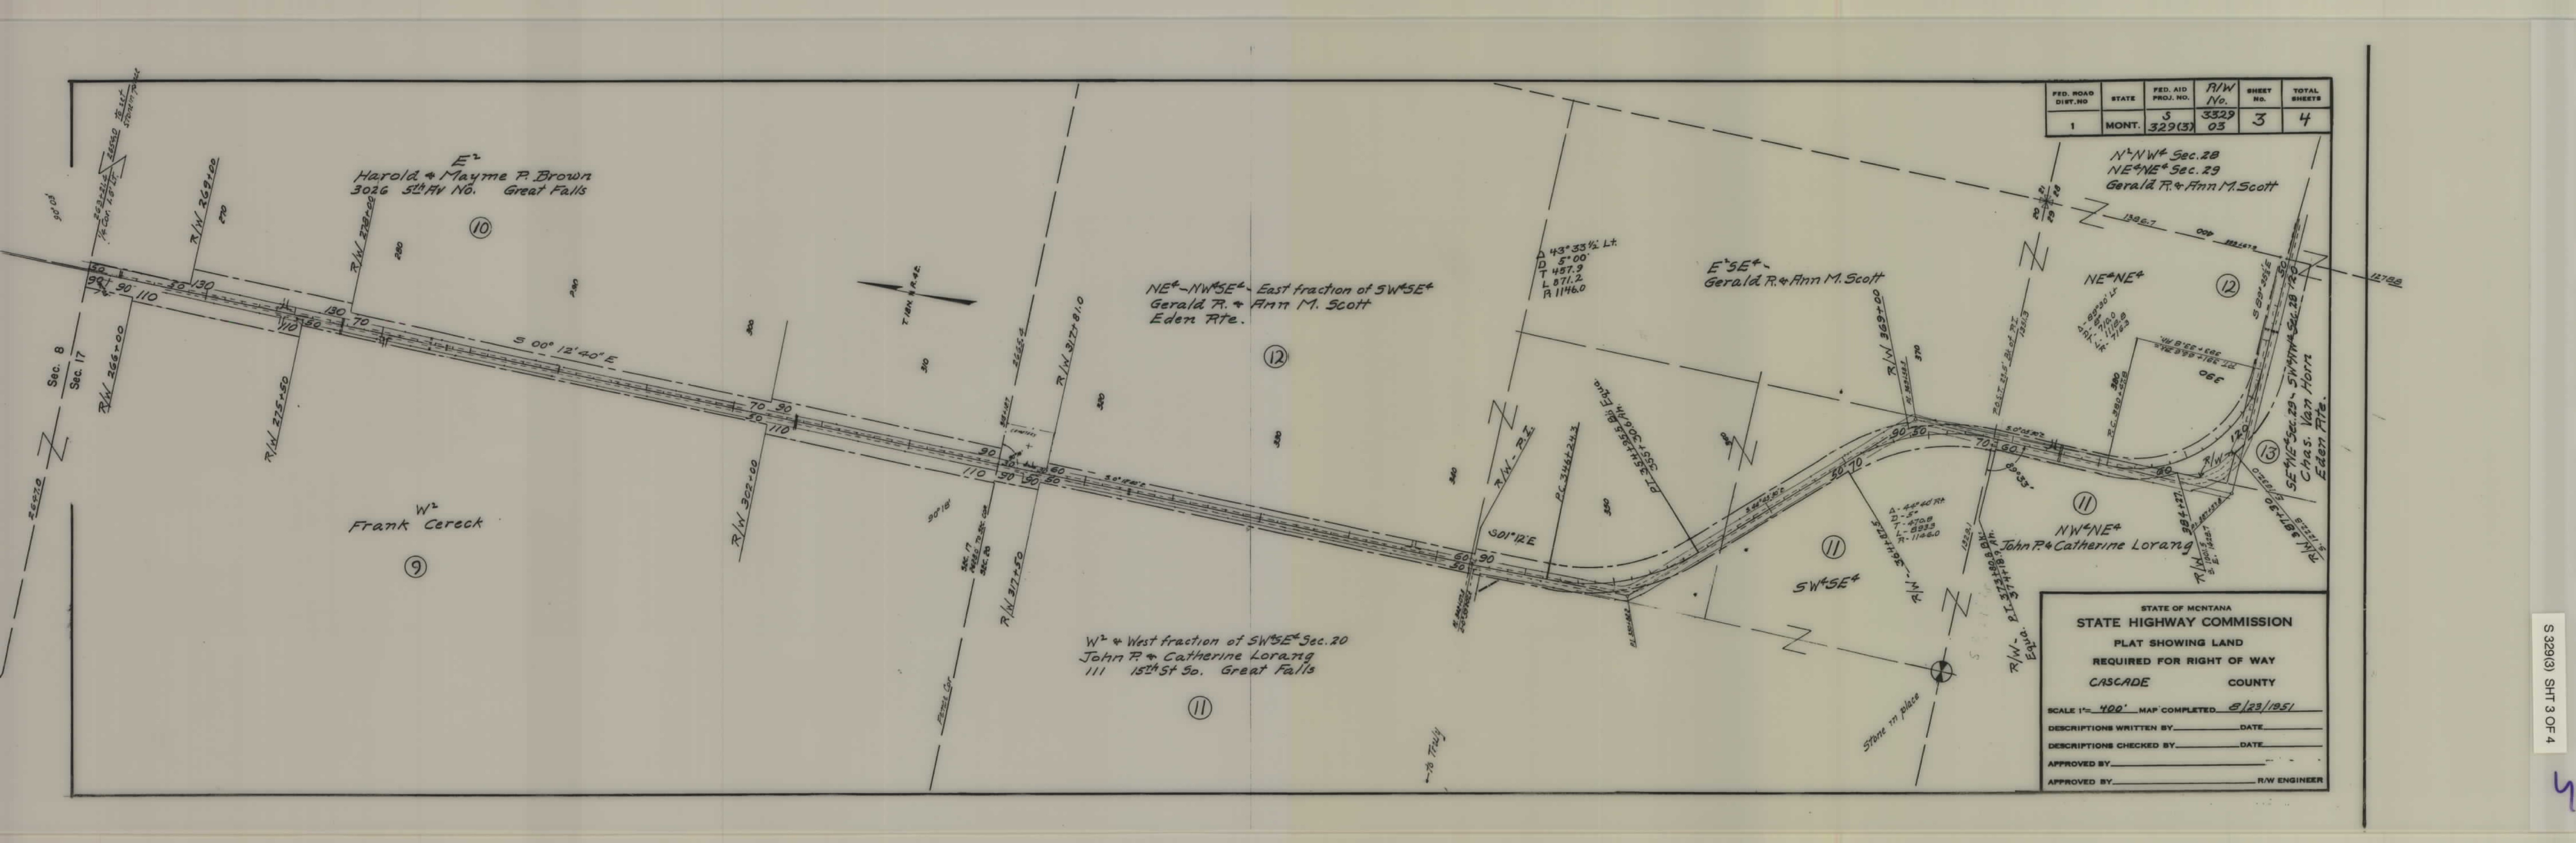

FED. ROAD DIST. NO.	STATE	FED. AID PROJ. NO.	R/W No.	SHEET NO.	TOTAL SHEETS
1	MONT.	329(3)	3329 03	3	4

N¹/4 NW¹/4 Sec. 28
NE¹/4 NE¹/4 Sec. 29
Gerald R. & Ann M. Scott

NE¹/4 - NW¹/4 SE¹/4
East fraction of SW¹/4 SE¹/4
Gerald R. & Ann M. Scott
Eden Rte.

E¹/4 SE¹/4
Gerald R. & Ann M. Scott

NE¹/4 NE¹/4

E¹/4
Harold & Mayme P. Brown
3026 5th Av. No. Great Falls

W¹/4
Frank Cereck

W¹/4 & West fraction of SW¹/4 SE¹/4 Sec. 20
John P. & Catherine Lorang
111 15th St So. Great Falls

NW¹/4 NE¹/4
John P. & Catherine Lorang

SE¹/4 NE¹/4 Sec. 29 - SW¹/4 NE¹/4 Sec. 28
Chas. Van Horn
Eden Rte.

STATE OF MONTANA
STATE HIGHWAY COMMISSION
PLAT SHOWING LAND
REQUIRED FOR RIGHT OF WAY
CASCADE COUNTY


SCALE 1" = 400' MAP COMPLETED 8/23/1951

DESCRIPTIONS WRITTEN BY _____ DATE _____

DESCRIPTIONS CHECKED BY _____ DATE _____

APPROVED BY _____

APPROVED BY _____ R/W ENGINEER

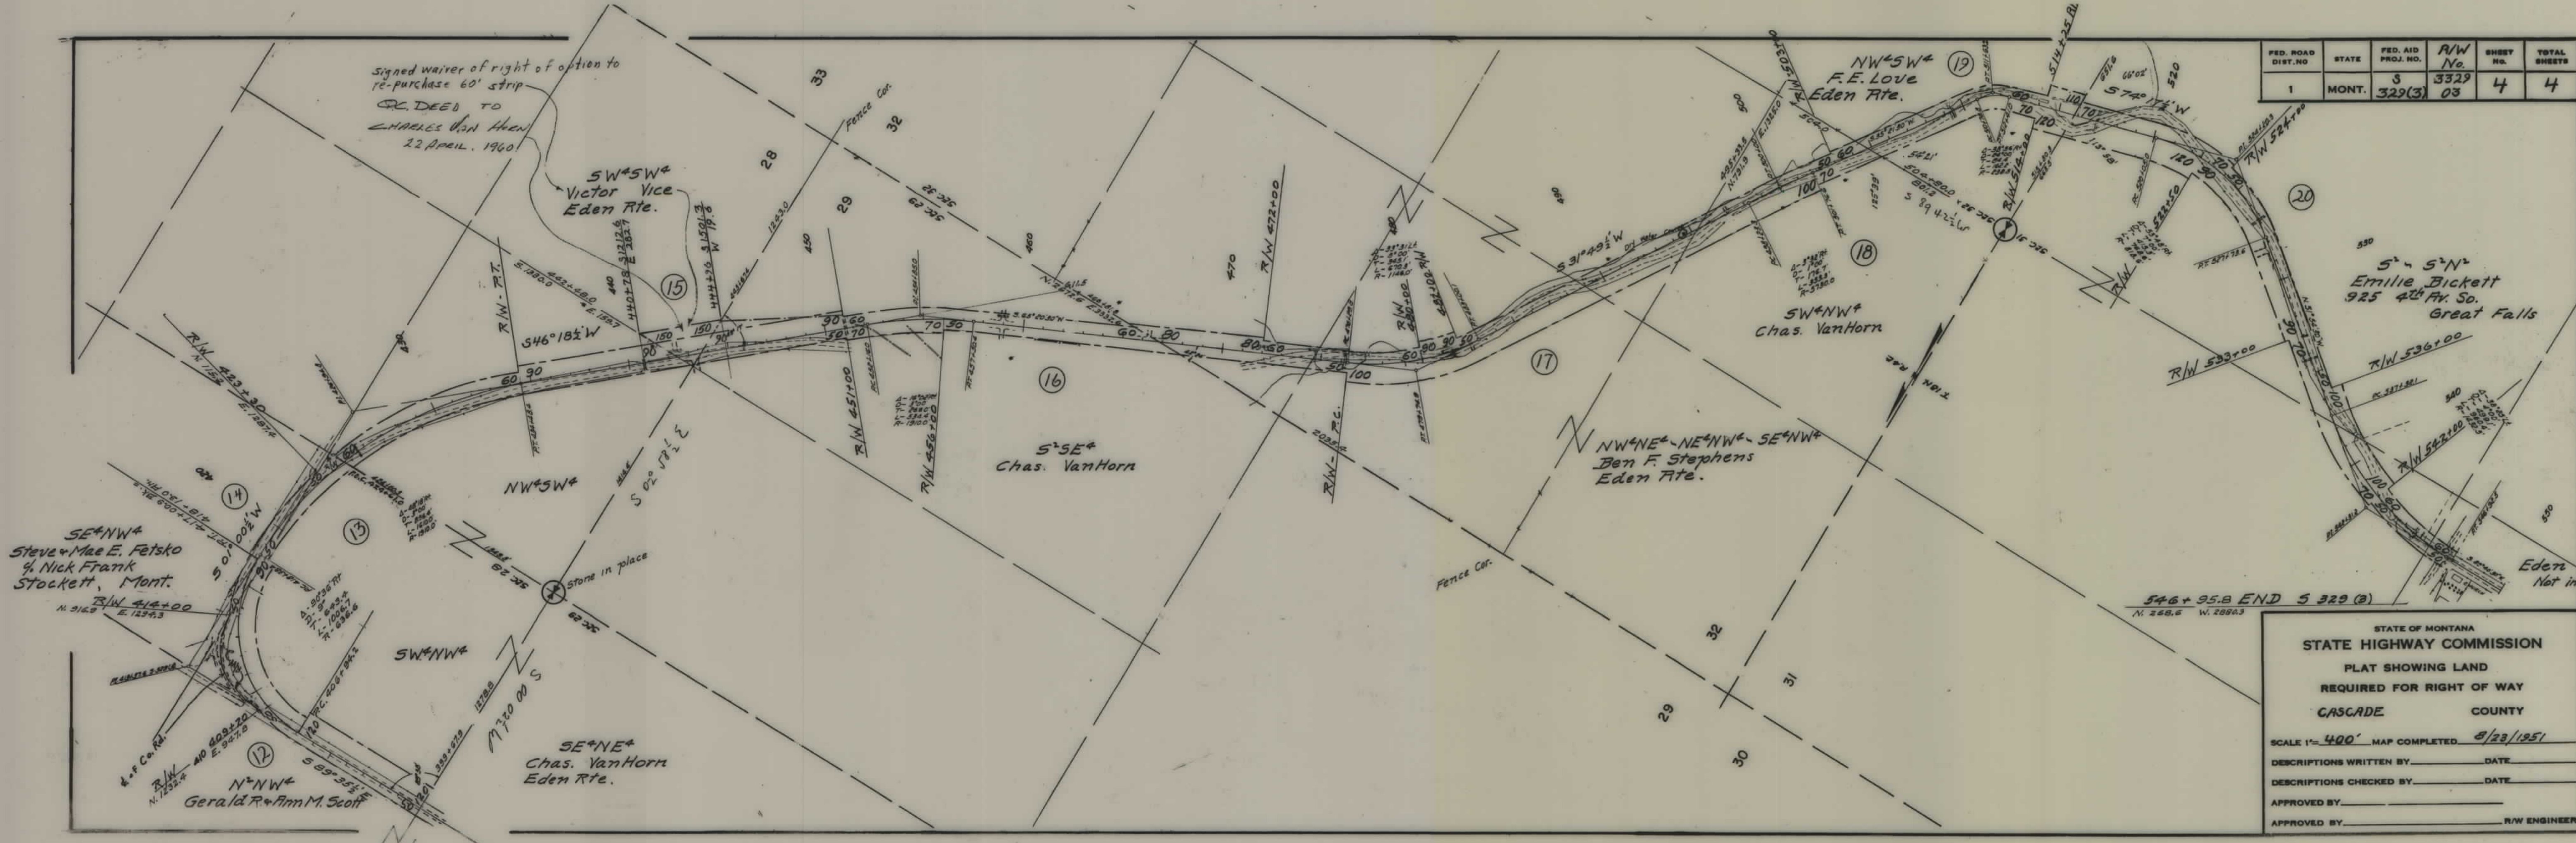

FED. ROAD DIST. NO.	STATE	FED. AID PROJ. NO.	R/W No.	SHEET NO.	TOTAL SHEETS
1	MONT.	3	3329 03	4	4

STATE OF MONTANA
STATE HIGHWAY COMMISSION
PLAT SHOWING LAND
REQUIRED FOR RIGHT OF WAY
CASCADE COUNTY

SCALE 1" = 400' MAP COMPLETED 8/23/1951

DESCRIPTIONS WRITTEN BY _____ DATE _____

DESCRIPTIONS CHECKED BY _____ DATE _____

APPROVED BY _____

APPROVED BY _____ R/W ENGINEER