


PLANS
NOT
TO
SCALE

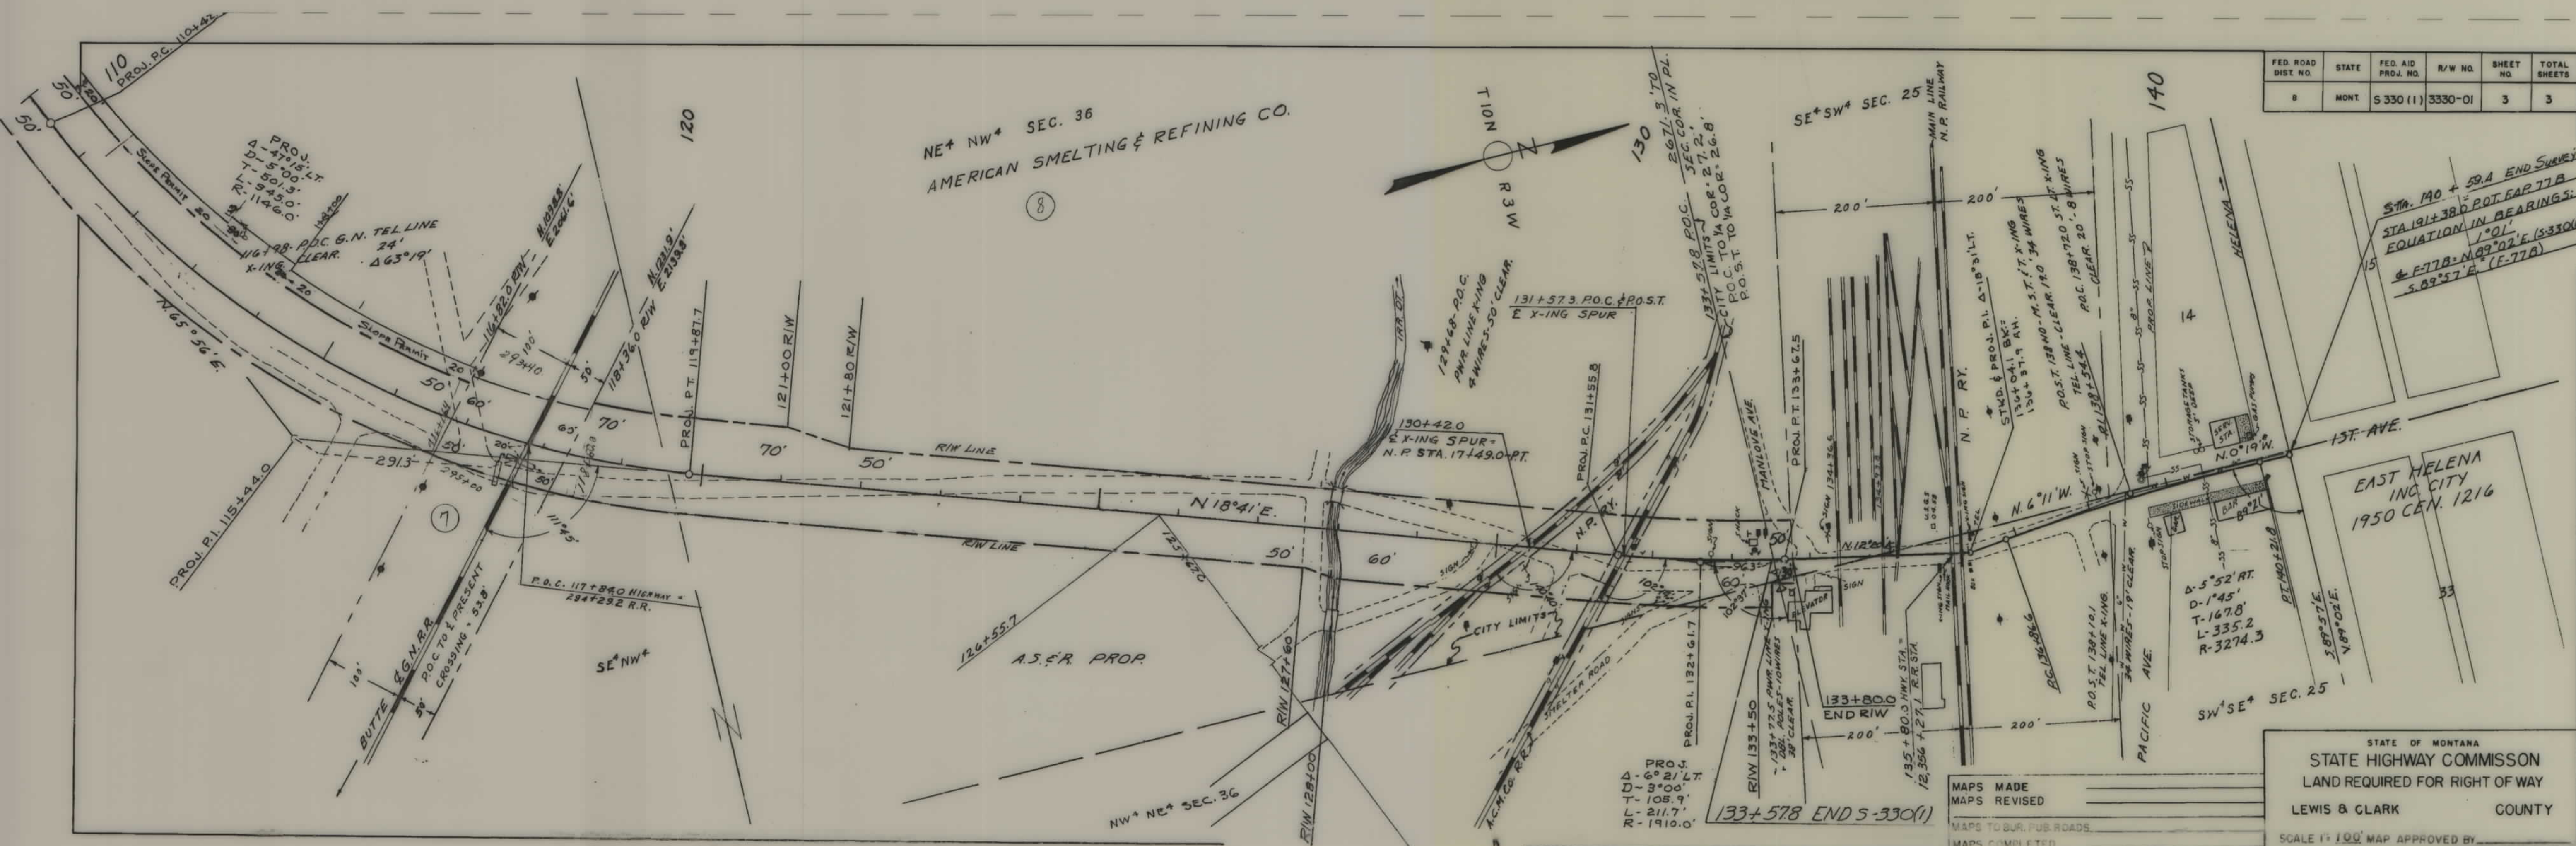

FED. ROAD DIST. NO.	STATE	FED. AID PROJ. NO.	R/W NO.	SHEET NO.	TOTAL SHEETS
8	MONT.	S 330 (1)	3330-01	3	3

STA. 140 + 59.4 END SURVEY
 STA. 191 + 38.0 P.O.T. FAP 77B
 EQUATION IN BEARINGS:
 1° 01' 10" E
 5.89° 57' E (F-77B)
 5.89° 57' E (S-330(1))

EAST HELENA
 INC. CITY
 1950 CEN. 1216

STATE OF MONTANA
 STATE HIGHWAY COMMISSION
 LAND REQUIRED FOR RIGHT OF WAY
 LEWIS & CLARK COUNTY
 SCALE 1" = 100' MAP APPROVED BY _____

MAPS MADE _____
 MAPS REVISED _____
 MAPS TO BUREAU OF PUBLIC ROADS _____
 MAPS COMPLETED _____

PROJ.
 Δ - 6° 21' LT.
 D - 3° 00'
 T - 105.9'
 L - 211.7'
 R - 1910.0'

133+578 END S-330(1)