


PLANS
NOT
TO
SCALE

FED. ROAD DIST. NO.	STATE	FED. AID PROJ. NO.	STATE R/W No.	SHEET NO.	TOTAL SHEETS
1	MONT.	331 (3) S	3331-03	2	4

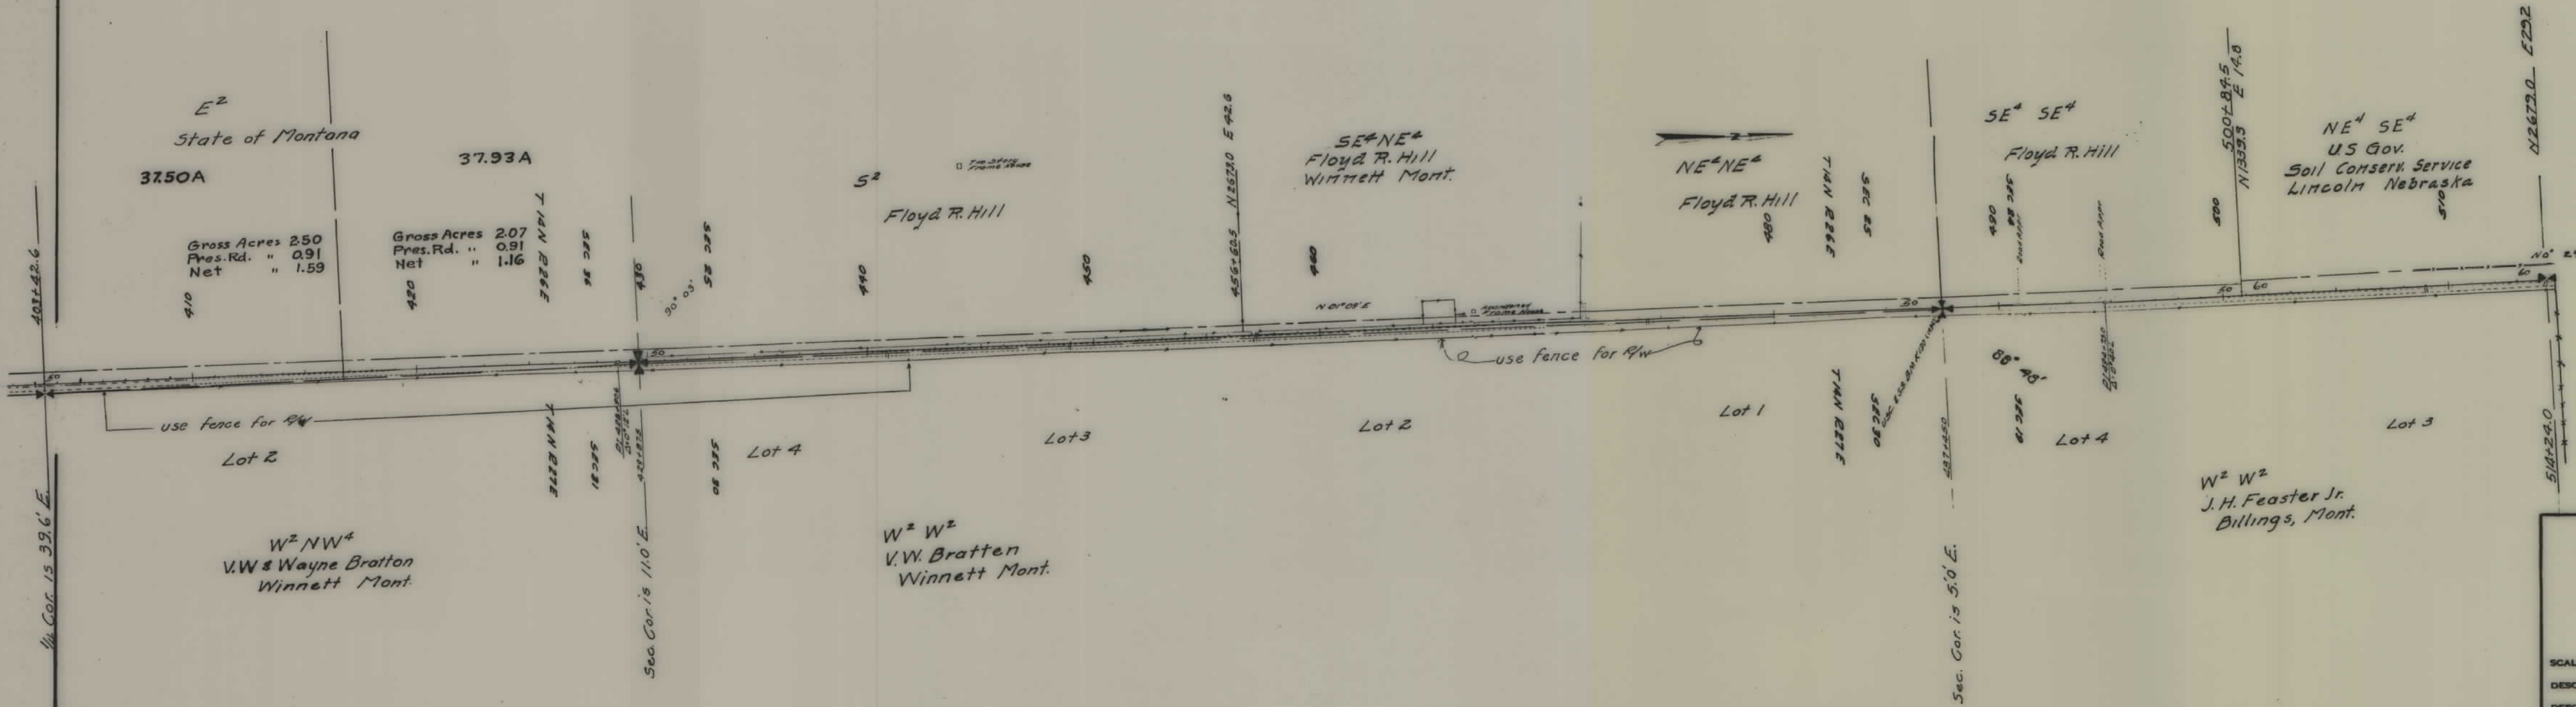

STATE OF MONTANA
 STATE HIGHWAY COMMISSION
 PLAT SHOWING LAND
 REQUIRED FOR RIGHT OF WAY
 PETROLEUM COUNTY

SCALE 1"= 400' MAP COMPLETED Oct. 1945

DESCRIPTIONS WRITTEN BY EDP DATE 10-19-45

DESCRIPTIONS CHECKED BY _____ DATE _____


APPROVED BY _____ PLANS DEPT.

APPROVED BY _____ R/W ENGINEER

E²NE⁴
New World Life Ins. Co
Cont. Odillo Rogge
Winnett, Mont.

SE⁴
New World Life Ins. Co
Cont. Odillo Rogge
Winnett, Mont.

SW⁴NW⁴
New World Life Ins. Co.
Winnett, Mont.

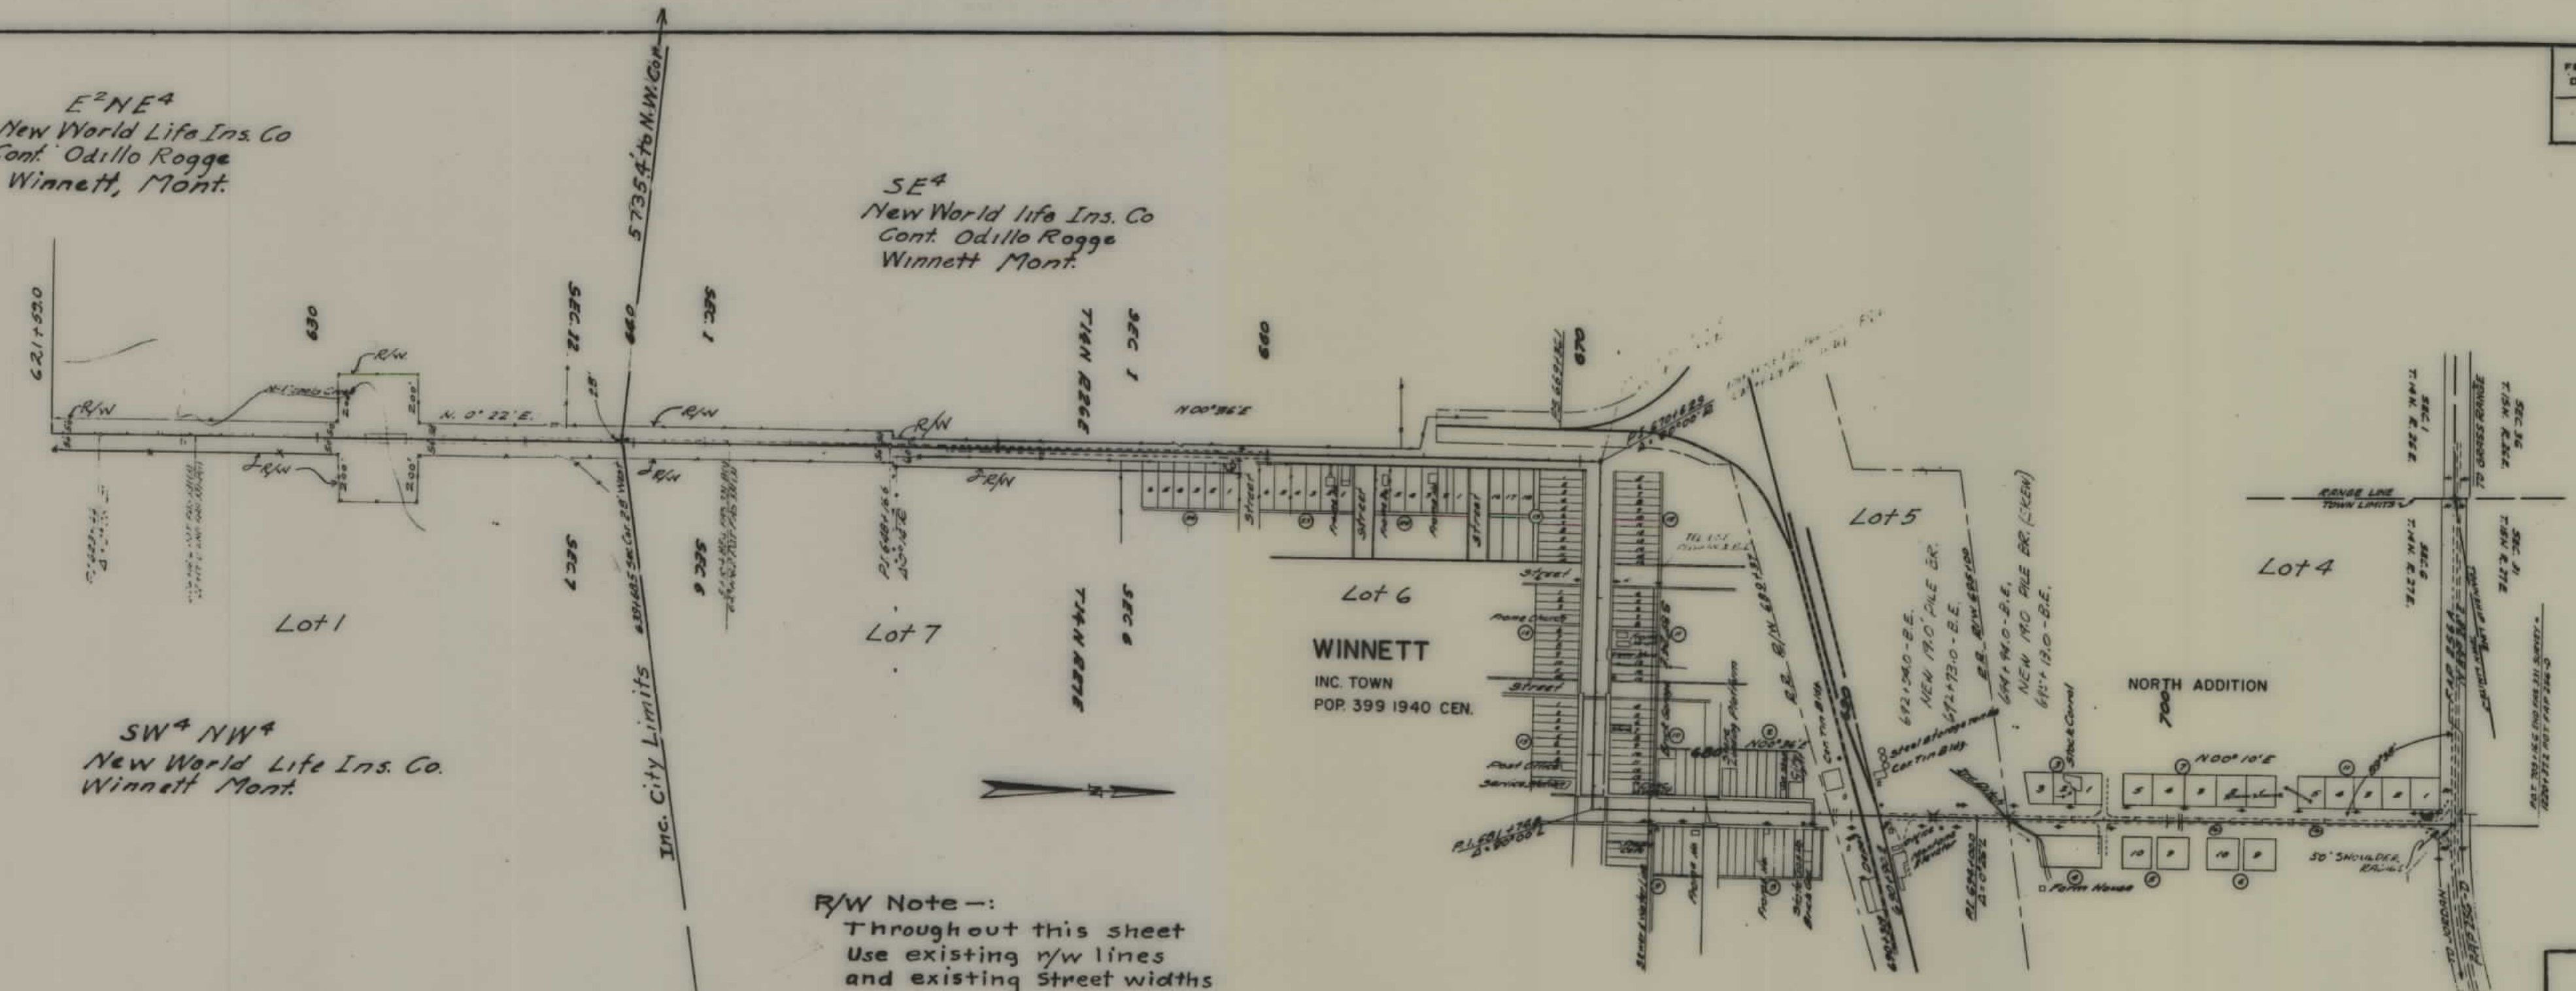

R/W Note -:
Throughout this sheet
Use existing r/w lines
and existing Street widths

Lots 1 to 6 Inc. Block 3
State Highway Commission
Maintenance Site

FED. ROAD DIST. NO.	STATE	FED. AID PROJ. NO.	STATE T/W No.	SHEET NO.	TOTAL SHEETS
1	MONT.	331(3) S	3331.03	4	4

STATE OF MONTANA
STATE HIGHWAY COMMISSION
PLAT SHOWING LAND
REQUIRED FOR RIGHT OF WAY
PETROLEUM COUNTY

SCALE 1"= 400' MAP COMPLETED Oct. 1945
DESCRIPTIONS WRITTEN BY JOP DATE 10-17-45
DESCRIPTIONS CHECKED BY DATE
APPROVED BY PLANS DEPT.
APPROVED BY R W ENGINEER