


PLANS

NOT

TO


SCALE

FED. ROAD DIST. NO.	STATE	FED. AID PROJECT NUMBERS		STATE NO.	SHEET NO.	TOTAL SHEETS
		CONST. NO.	R/W NO.			
8	MONT.		S-333(2)	3333-02	2	5

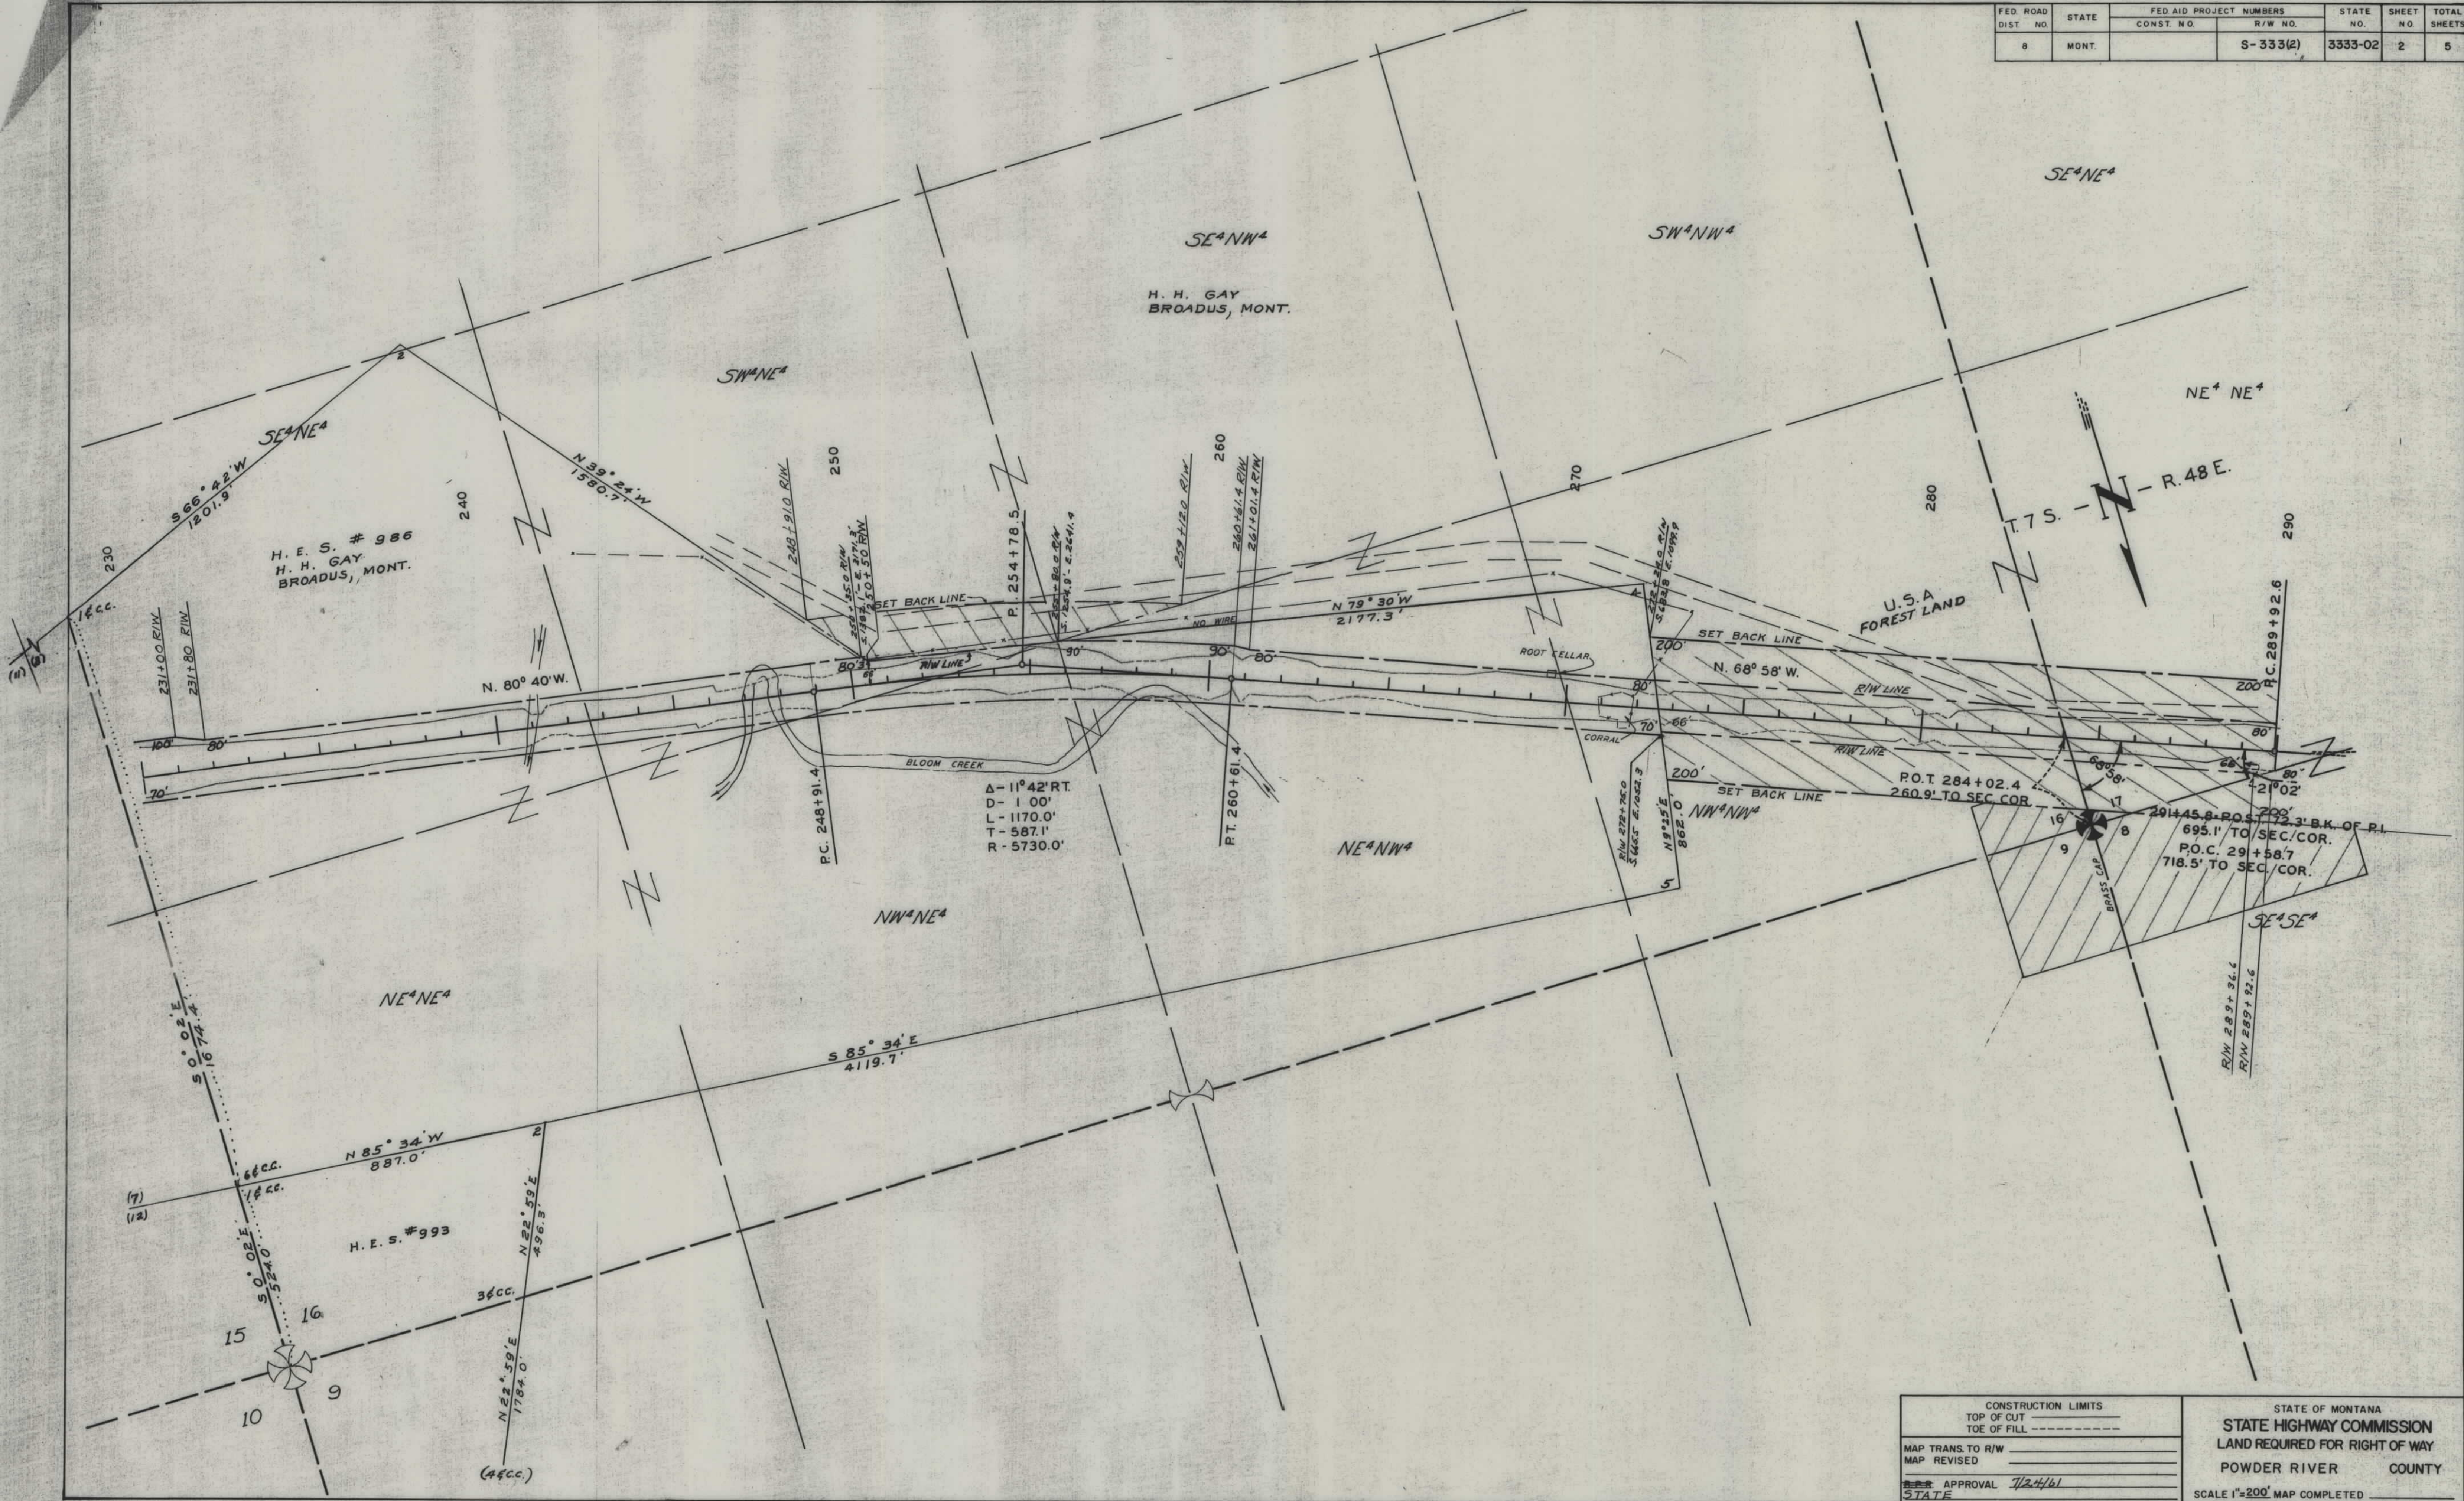

CONSTRUCTION LIMITS TOP OF CUT TOE OF FILL		STATE OF MONTANA STATE HIGHWAY COMMISSION LAND REQUIRED FOR RIGHT OF WAY POWDER RIVER COUNTY SCALE 1"=200' MAP COMPLETED
MAP TRANS. TO R/W		
MAP REVISED		
APPROVAL 7/24/61 STATE		

FED. ROAD DIST. NO.	STATE	FED. AID PROJECT NUMBERS		STATE NO.	SHEET NO.	TOTAL SHEETS
		CONST. NO.	R/W NO.			
8	MONT.		S-333(2)	3333-02	4	5

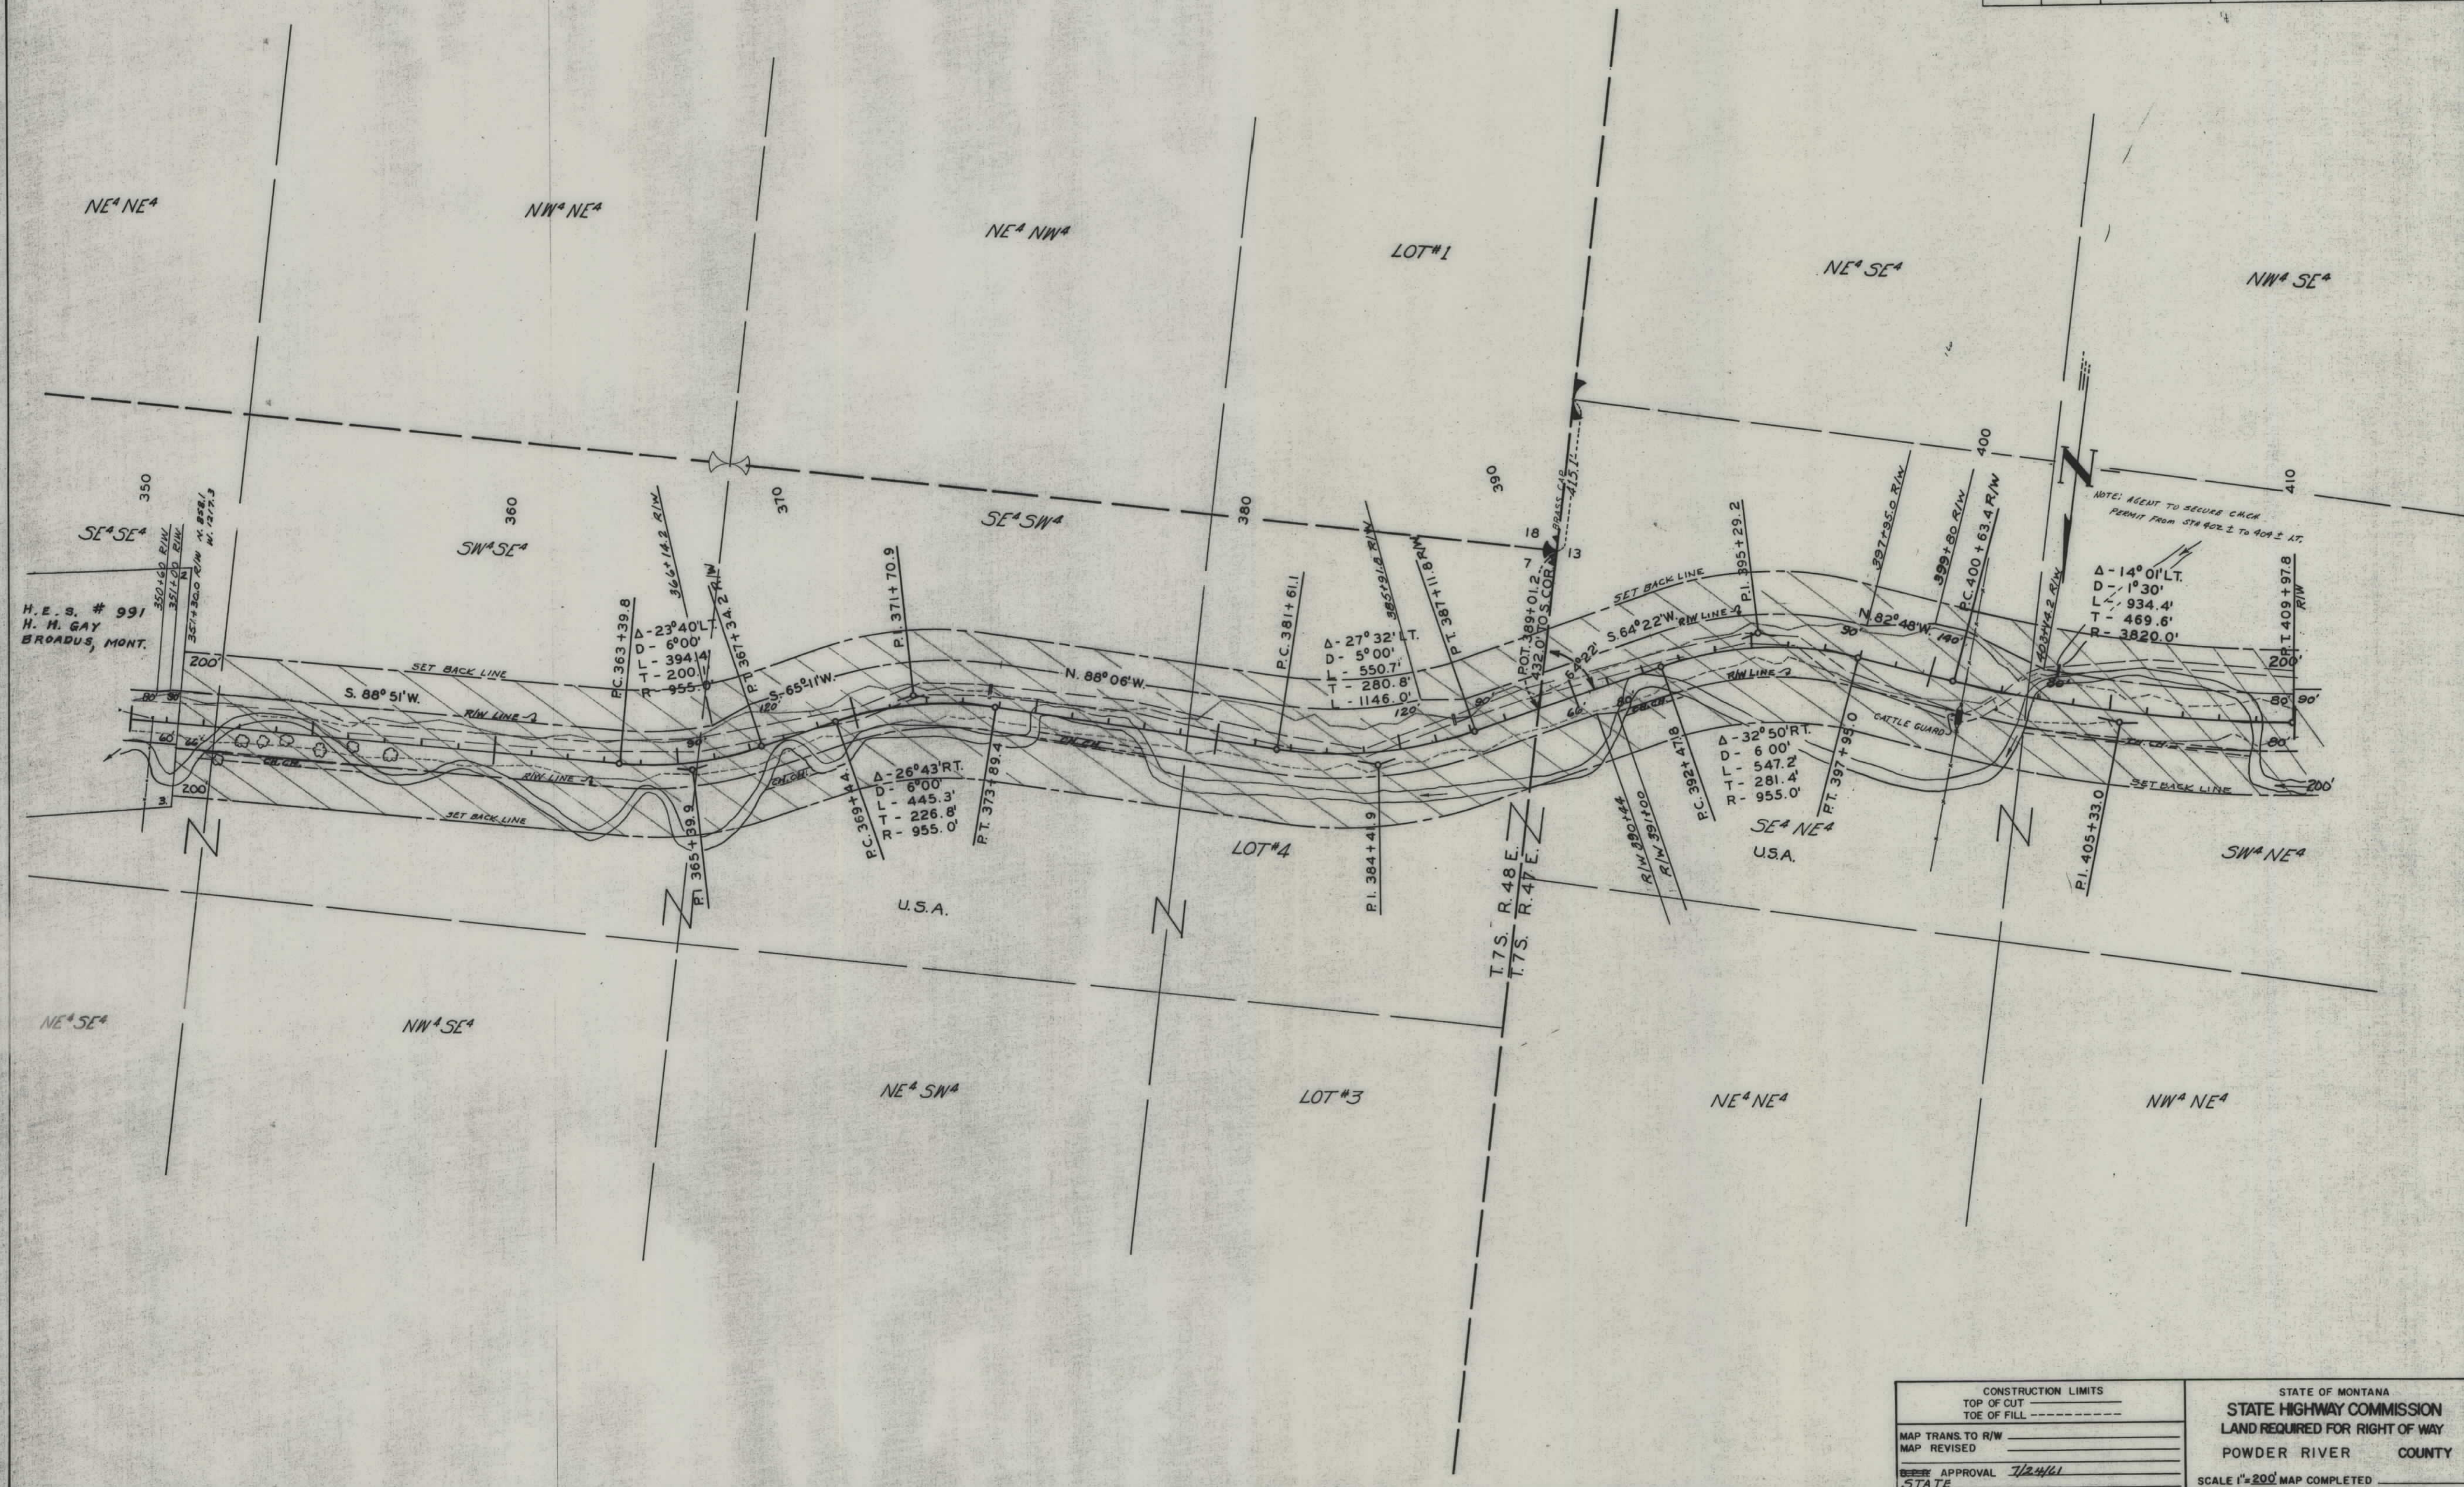

CONSTRUCTION LIMITS		STATE OF MONTANA	
TOP OF CUT _____		STATE HIGHWAY COMMISSION	
TOE OF FILL _____		LAND REQUIRED FOR RIGHT OF WAY	
MAP TRANS. TO R/W _____		POWDER RIVER COUNTY	
MAP REVISED _____		SCALE 1"=200' MAP COMPLETED _____	
STATE APPROVAL 7/24/61			

