


PLANS
NOT
TO
SCALE

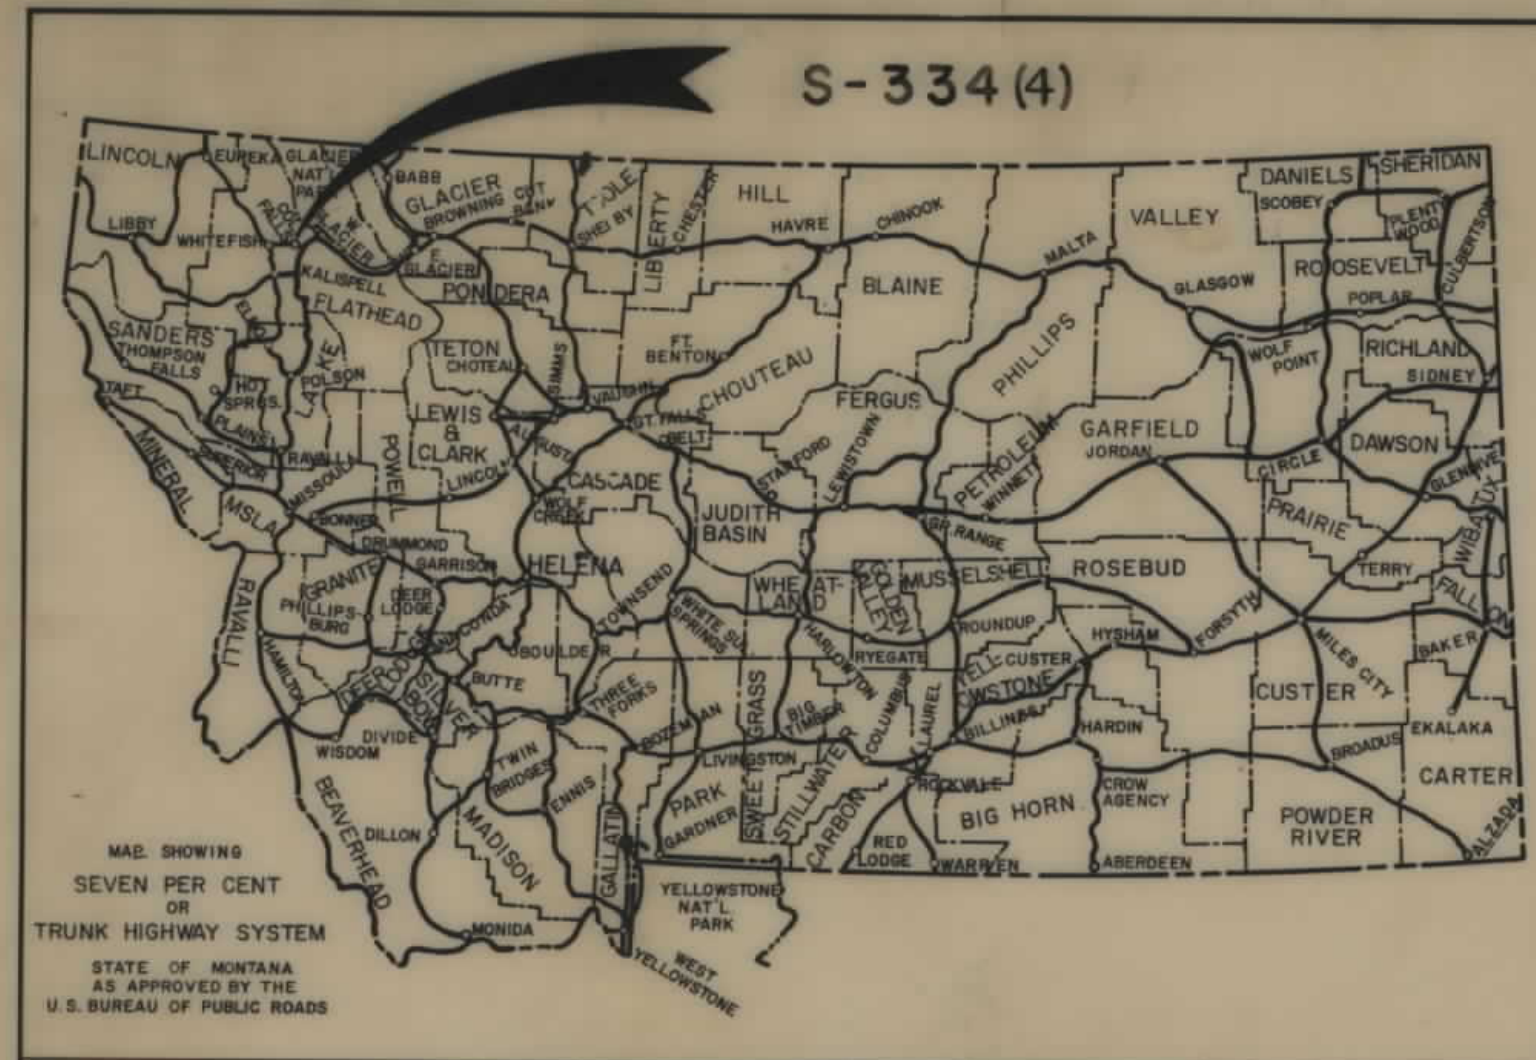

STATE OF MONTANA

STATE HIGHWAY COMMISSION

RIGHT OF WAY PLAN OF

FEDERAL AID PROJECT NO. S 334(4) R/W
S 334() CONST.

COLUMBIA FALLS-POLEBRIDGE-CANADIAN LINE

FLATHEAD COUNTY


1.311 MILES

FED. ROAD DIST. NO.	STATE OF	FED. AID PROJECT NUMBERS		STATE NO.	SHEET NO.	TOTAL SHEETS
		CONST. NO.	R/W NO.			
8	MONTANA		S-334 (4)	3334-04	1	7

INDEX		
PARCEL NO.	OWNERSHIPS	SHEET NO.
1	THE BURLINGTON NORTHERN R.R.	2,3,4 & 5
2	JESSE E. SPARKS	3
3	HAZEL HOILAND	3
4	ENGEBRETSON GRAVEL, INC.	3
5	WILLIAM W. & ELIZABETH M. RAMEY	3 & 4
6	ROY G. & ANNE E. ALLAN	4
7	ERVIN G. & RUTH E. KISER	4
8	ELMER & LEVA ELLINGSON	4
9 & 11	DONALD B. & ALVINA LUNSFORD	4 & 5
10	MARVIN & VIOLET BUCHER	5
12	ANACONDA ALUMINUM CO.	5 & 6
13	TOM CRUM & ELEANOR FALEONER	5
14	JULIUS B. & E. FERNE HILL	6
15	ALVIE STEVENS	6 & 7
16	WILLIAM & ERMA M. ROCKSUND	4
17	TYRONE G. & REBECCA C. WILSON	3
18	CHARLES & DIAN F. HIGSON	3

CONVENTIONAL SIGNS

RIGHT OF WAY LINE	---
CENTERLINE (C) OR PROJECTED LINE	---
STK'D. CENTERLINE	---
PARCEL NUMBER	②
OWNERSHIP BOUNDARY	---
R/W USE EXISTING R/W LT. OR RT.	---
PRESENT TRAVELED WAY (R.T.W.)	---
R/W LINE FENCED	---
RAILROAD R/W	---
CONSTRUCTION LIMITS	CUT --- FILL ---
FENCE LINE	---
CONTROL OF ACCESS WITH FENCE	---
CONTROL OF ACCESS WITHOUT FENCE	---
GATE IN FENCE	---
CATTLE GUARD=24'	---
STATE & NATIONAL BORDER LINES	---
CITY OR TOWN LIMITS LINE	---
COUNTY LINE	---
RESERVATION LINE	---
TOWNSHIP & SECTION LINE	---
1/2 SECTION LINE	---
1/4 SECTION LINE	---
SECTION CORNER	FOUND UNFOUND
1/4 SECTION COR.	---
1/6 SECTION COR.	---
CENTER OF SECTION	---
TELEPHONE OR TELEGRAPH POLES IN PLACE	---
POWER POLES IN PLACE	---
TEL. OR TEL. OR POWER POLES TO BE MOVED	---
NEW PIPES	---
OLD PIPES IN PLACE	---
OUTLET DITCH	---
INLET DITCH	---
DITCHES	---
CHANNEL CHANGES	CH. CH. ---
BRIDGE	---
RAILROADS	---

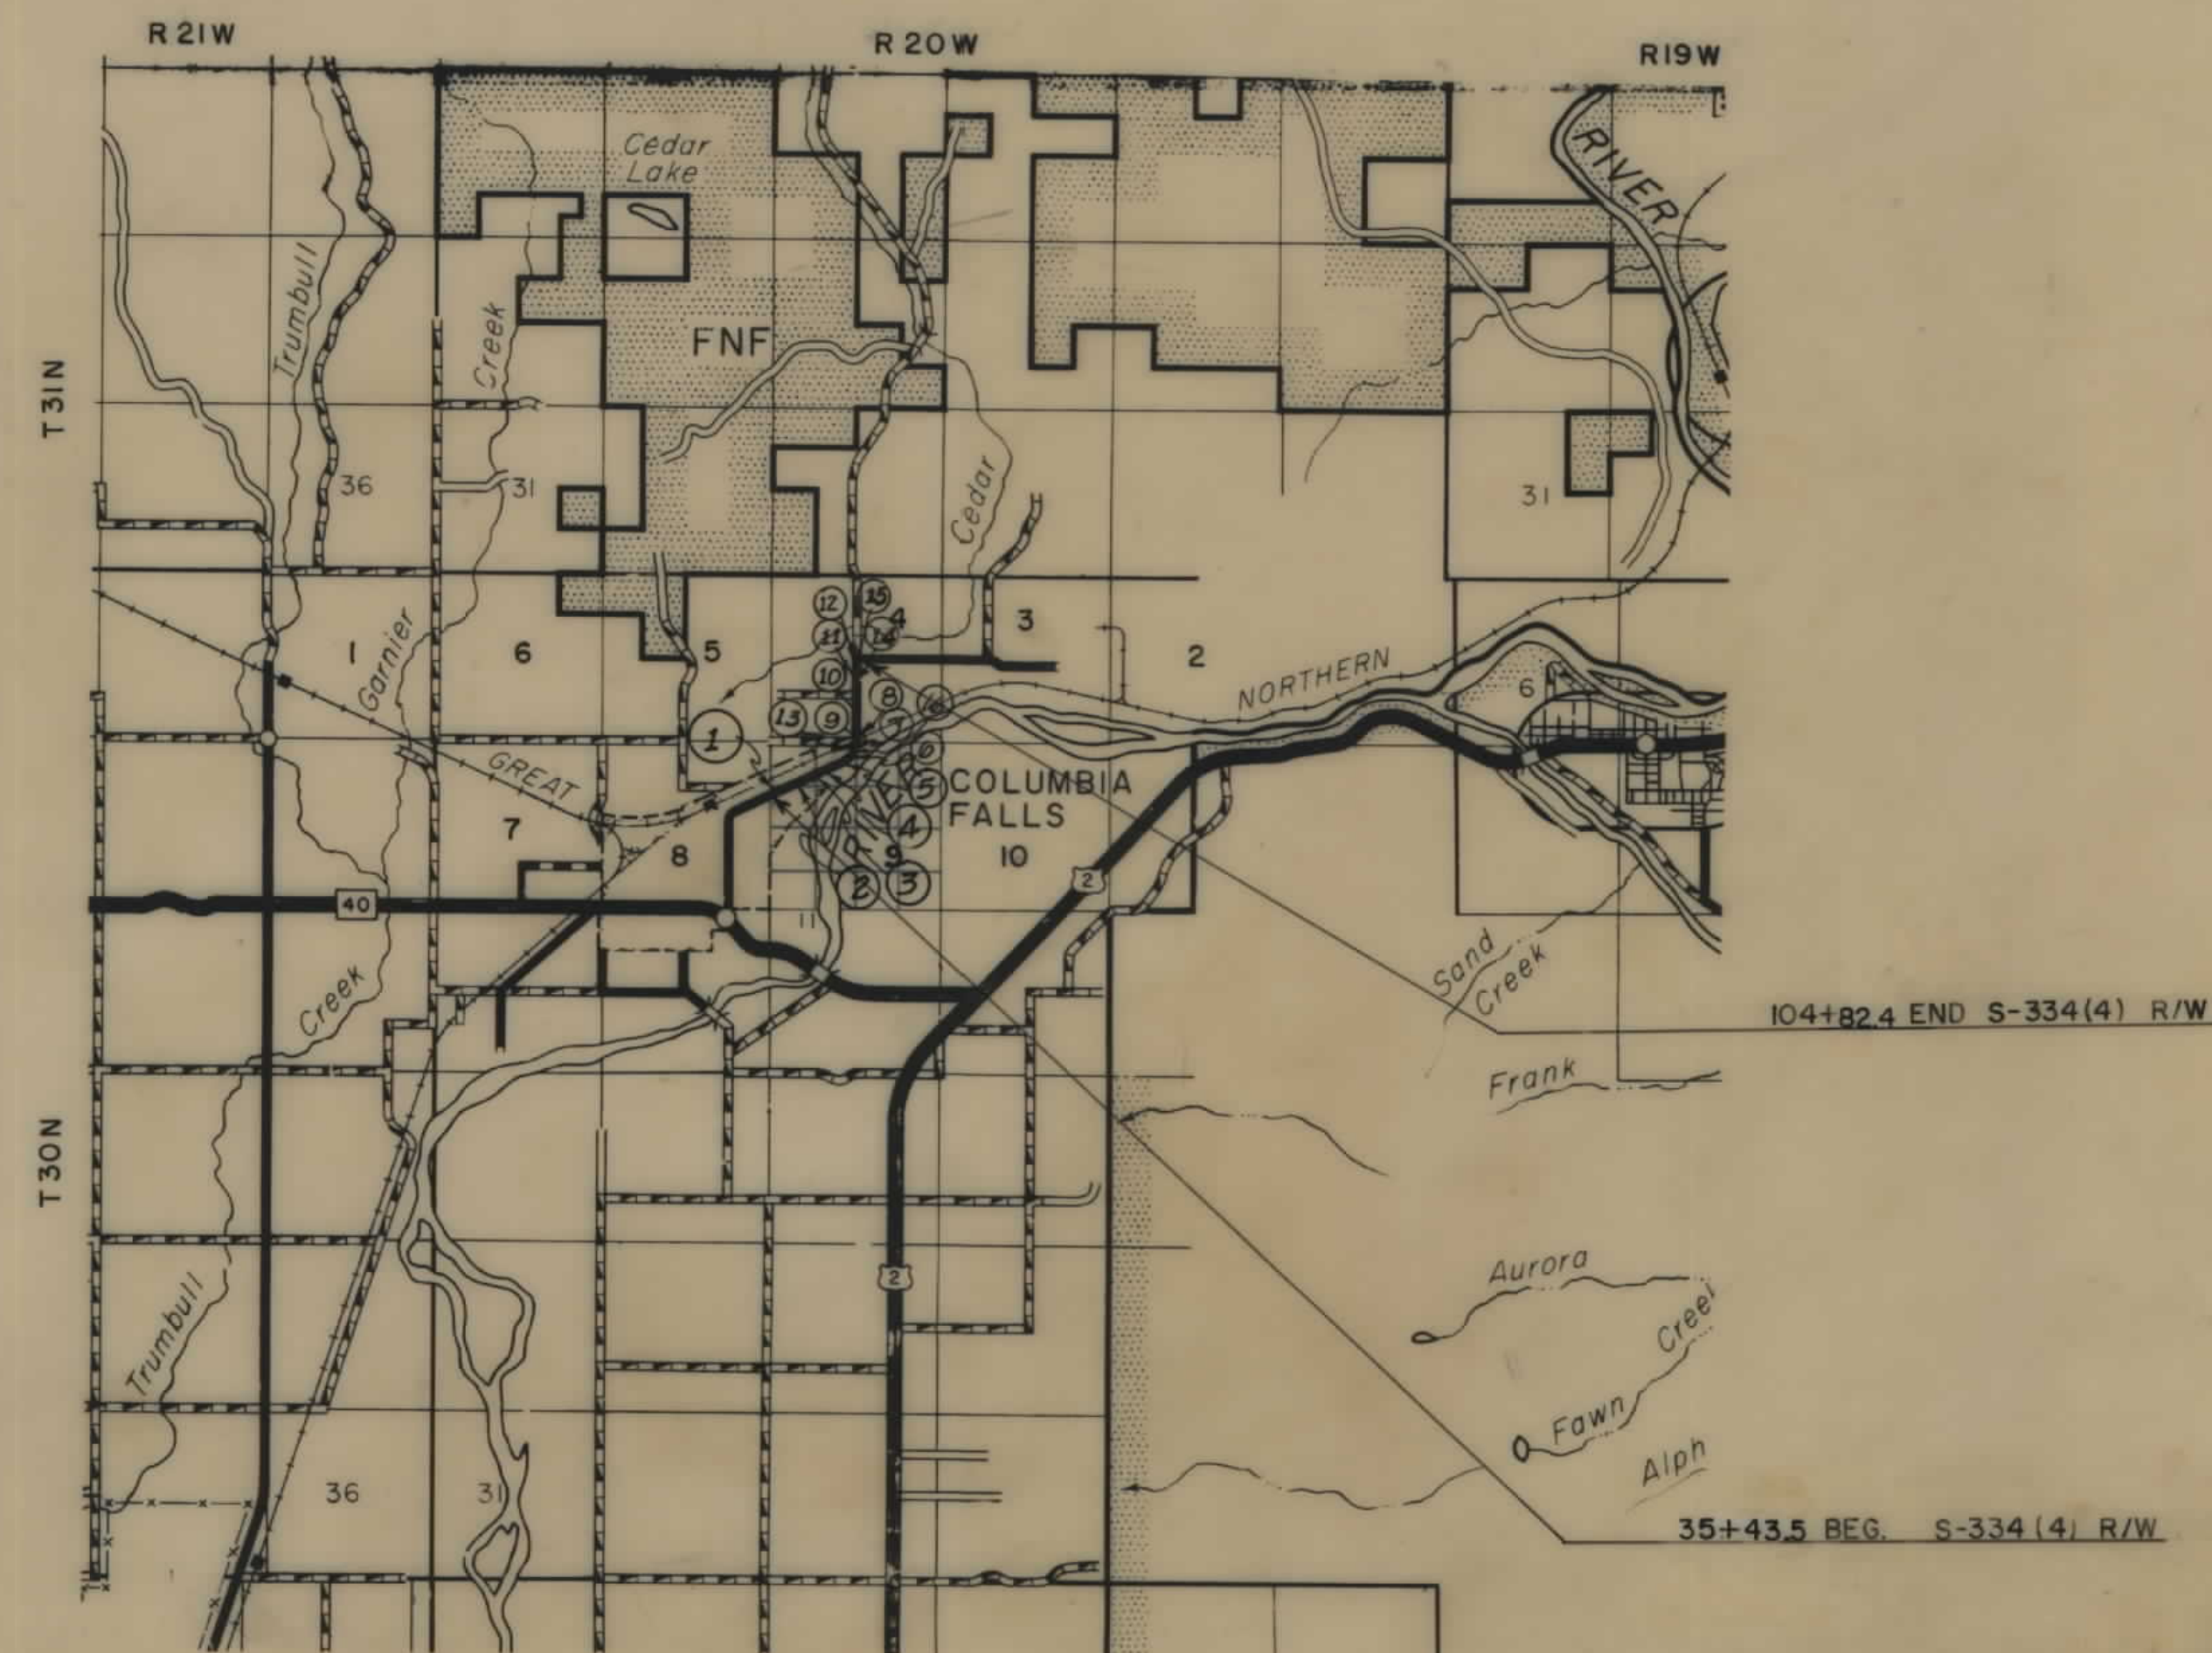


MAP TRANS. TO R/W _____
MAP REVISED _____
STATE APPROVAL B-14-70, 6-5-72

STATE HIGHWAY COMMISSION OF MONTANA	
APPROVED:	
<u>July 4</u> 19 <u>70</u> <u>Lewis M. Chittim</u> STATE HIGHWAY ENGINEER	
U.S. DEPARTMENT OF TRANSPORTATION FEDERAL HIGHWAY ADMINISTRATION BUREAU OF PUBLIC ROADS	
APPROVED:	
DIVISION ENGINEER	DATE

OWNERSHIPS									
PARCEL	NAME	ADDRESS	TOTAL AREA	GROSS R/W AREA	P.T.W. AREA	AREA TO BE ACQUIRED	REMAINDER		CONST. PERMIT AREA
1	THE BURLINGTON NORTHERN R.R.			5.2 AC.		5.2 AC.			
2	JESSE E. SPARKS	RT. 1A, COLUMBIA FALLS, MONT.							1,168 S.F.
3	HAZEL HOILAND	838-2ND AVE, EAST KALISPELL, MONT.							633 "
4	ENGEBRETSON GRAVEL, INC.	1200 E. OREGON							1,194 "
5	WILLIAM W. & ELIZABETH M. RAMEY	BOX 76, COLUMBIA FALLS							5,249 "
17*	TYRONE S. & REBECCA C. WILSON	COLUMBIA FALLS, MONT.	SEE NOTE						
18*	CHARLES & DIAN F. HIBSON	COLUMBIA FALLS, MONT.	SEE NOTE						

*NOTE: PARCELS 17 & 18 "ACQUIRED WITH STATE FUNDS" TO CLEAR DISPUTED TITLE TO P.T.W.

FED. ROAD DIST. NO.	STATE OF	FED. AID PROJECT NUMBERS		STATE NO.	SHEET NO.	TOTAL SHEETS
8	MONTANA	CONST. NO.	R/W NO.			
			S-334 (4)	3334-04	3	7

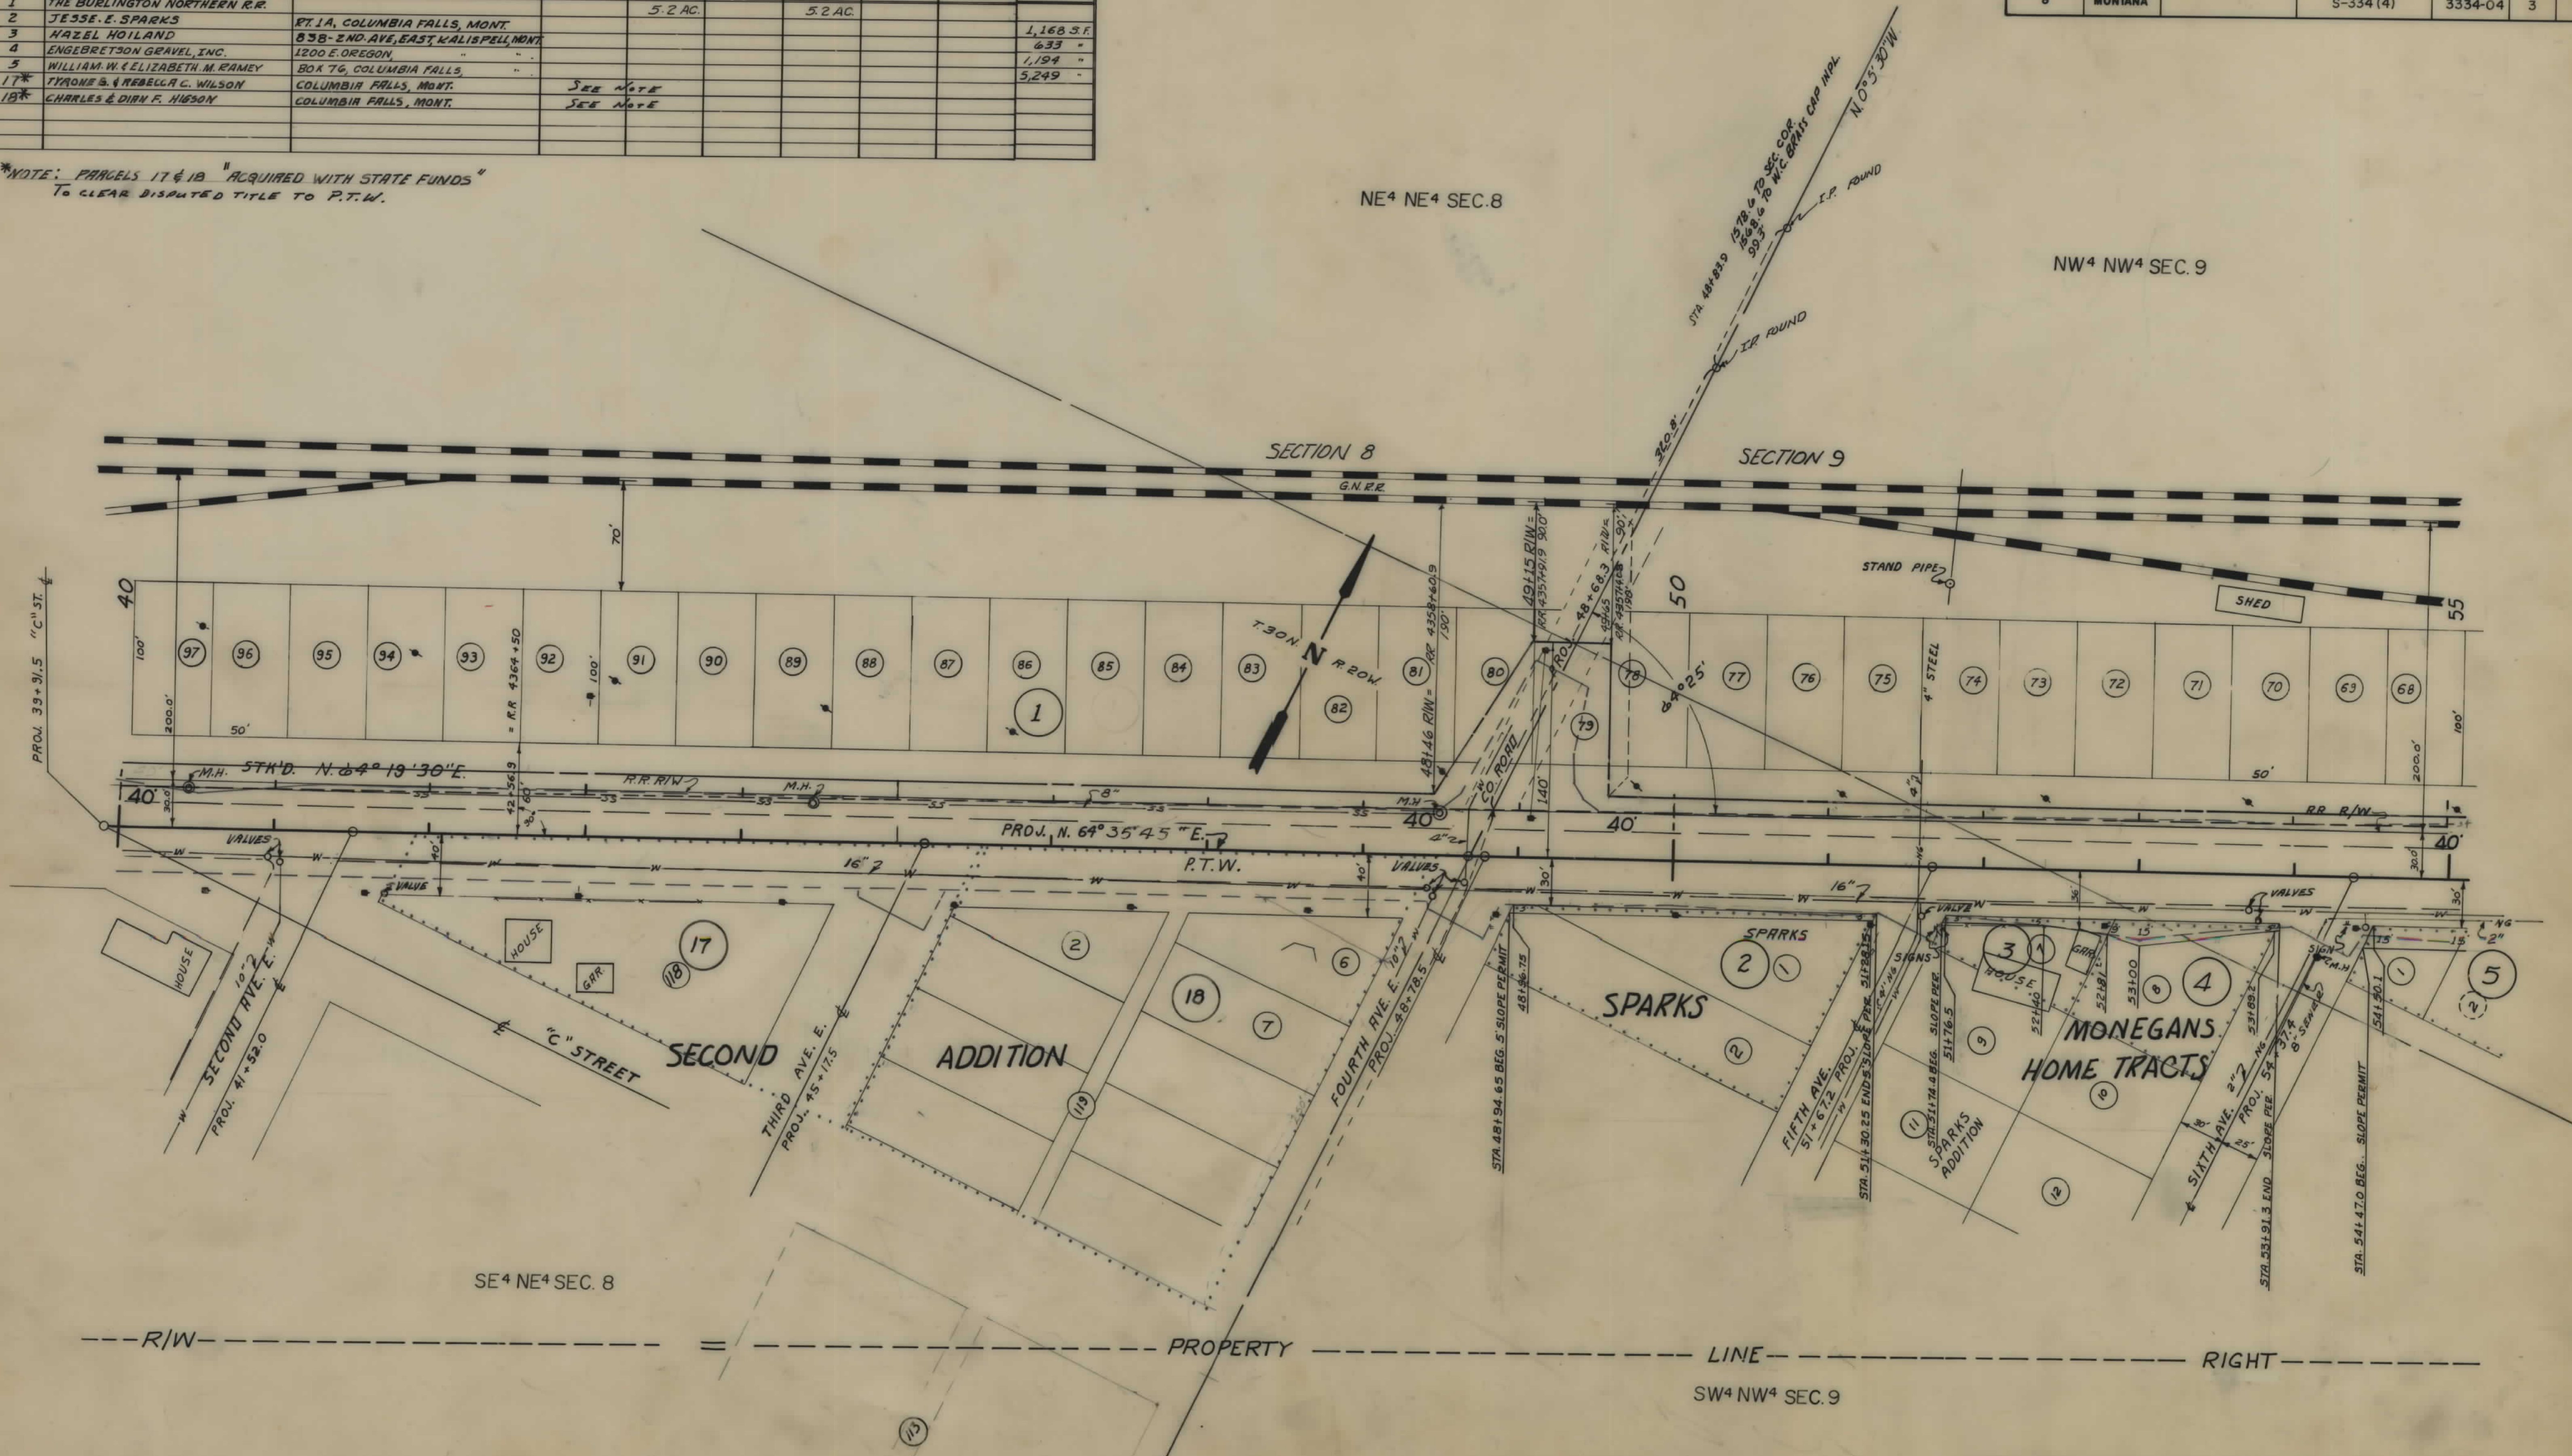

CONSTRUCTION LIMITS

TOP OF CUT

TOE OF FILL

MAP TRANS. TO R/W

MAP REVISED

STATE

APPROVAL 8-14-70, 1-18-71, 3-25-71, 10-10-71

4-5-74

STATE OF MONTANA

STATE HIGHWAY COMMISSION

LAND REQUIRED FOR RIGHT OF WAY

FLATHEAD COUNTY

SCALE 1"=50' MAP COMPLETED

