


PLANS
NOT
TO
SCALE

FED. ROAD DIST. NO.	STATE	FED. AID PROJ. NO.	R-W No.	SHEET NO.	TOTAL SHEETS
1	MONT.	S-337-3	3337-02	2	5

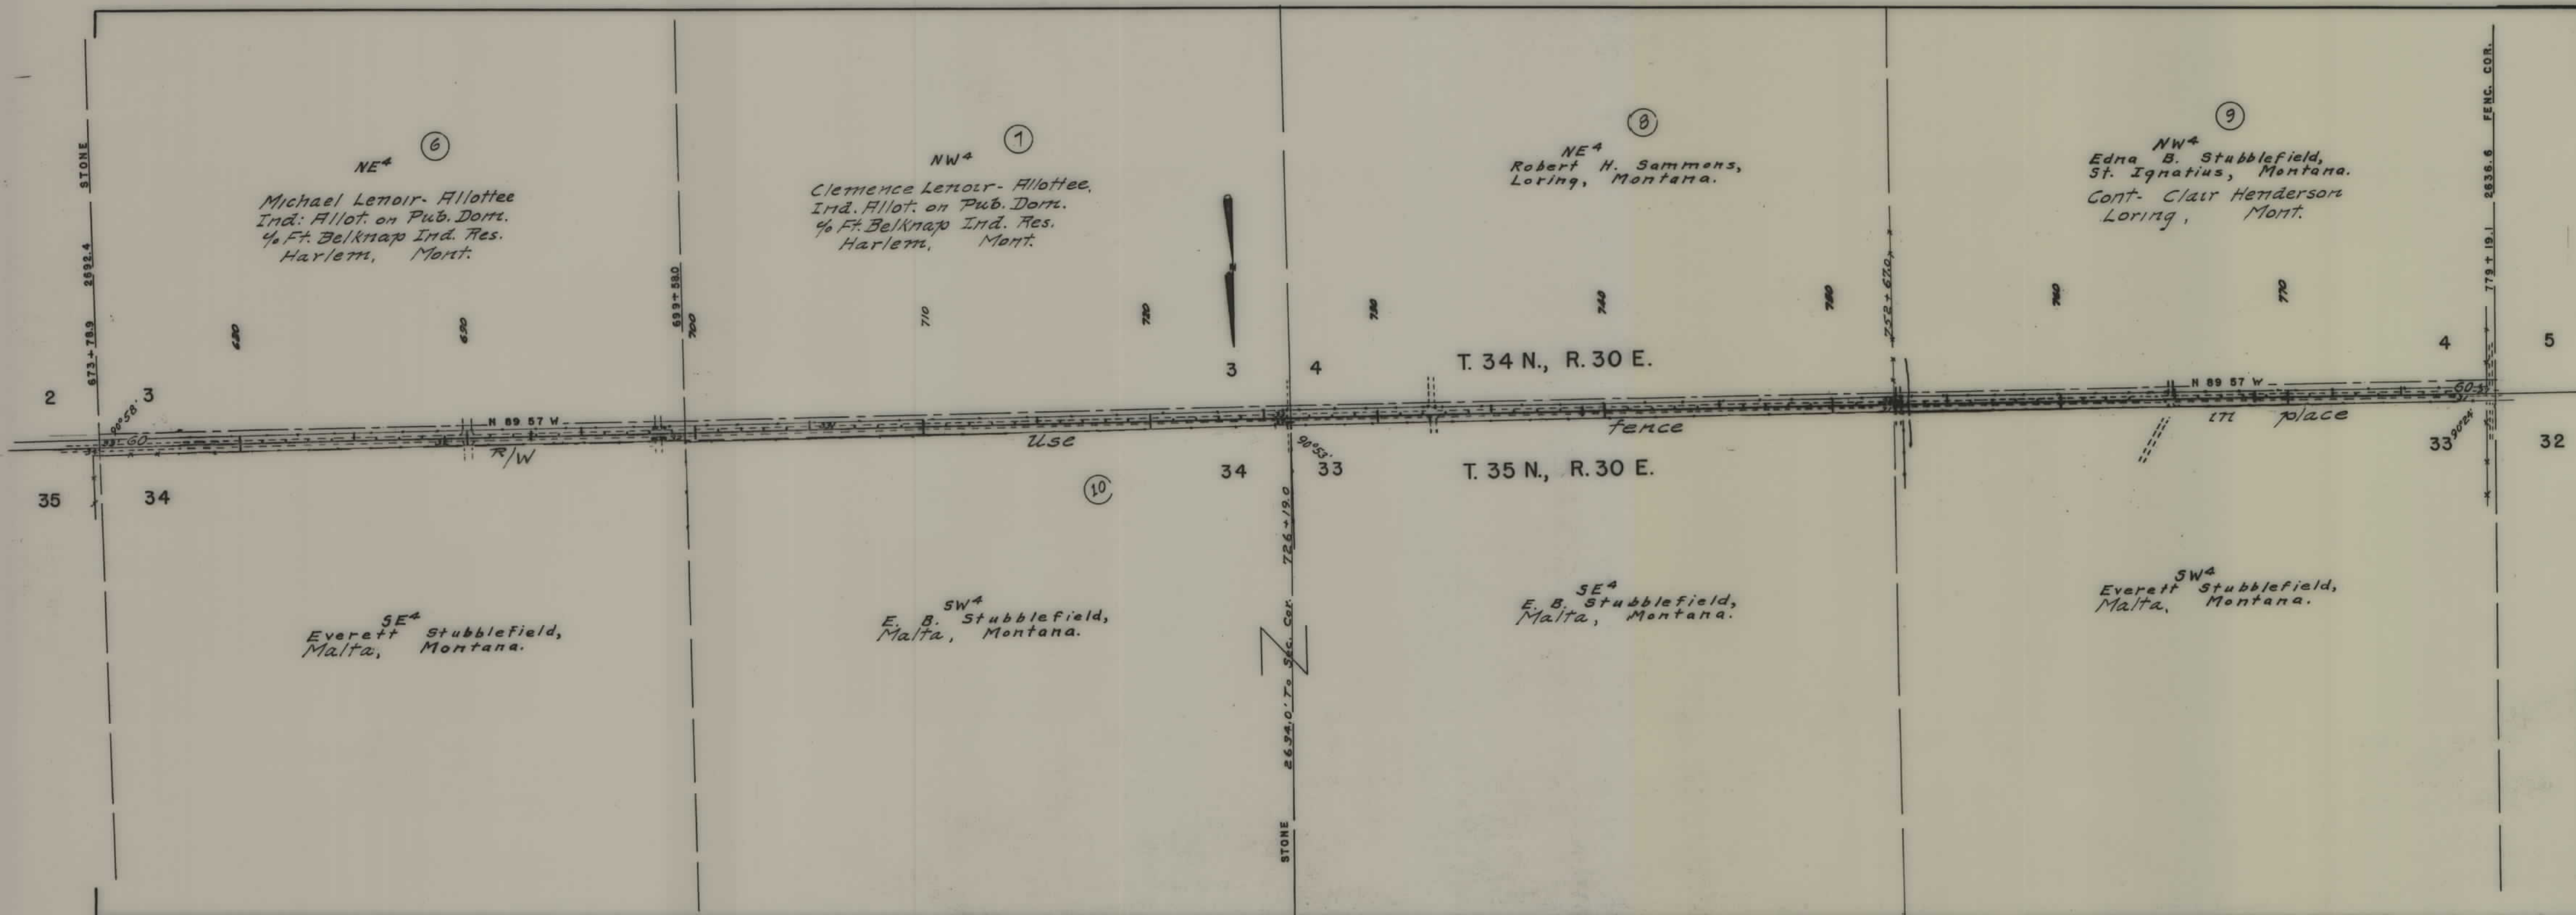

STATE OF MONTANA
STATE HIGHWAY COMMISSION
 PLAT SHOWING LAND
 REQUIRED FOR RIGHT OF WAY
 PHILLIPS COUNTY

SCALE 1"= 400' MAP COMPLETED JUNE 1948
 DESCRIPTIONS WRITTEN BY JOP DATE 6-24-48
 DESCRIPTIONS CHECKED BY MRC DATE 6-25-48
 APPROVED BY _____ PLANS DEPT.
 APPROVED BY _____ R/W ENGINEER



FED. ROAD DIST. NO.	STATE	FED. AID PROJ. NO.	R-W No.	SHEET NO.	TOTAL SHEETS
1	MONT.	S-337-3	3337-02	3	5

Gross - 1.57
Pres. Hwy. - 0.91
Net - 0.66

All Sec. 36
State of Montana
Lessee - Lewis N. Dyrda
Loring, Mont.
38.48

Gross - 1.52
Pres. Hwy. - 0.91
Net - 0.61

900

STATE OF MONTANA

STATE HIGHWAY COMMISSION

PLAT SHOWING LAND

REQUIRED FOR RIGHT OF WAY

PHILLIPS COUNTY

SCALE 1" = 400' MAP COMPLETED June 1948


DESCRIPTIONS WRITTEN BY EOP DATE 6-24-48

DESCRIPTIONS CHECKED BY MRL DATE 6-25-48

APPROVED BY _____ PLANS DEPT.

APPROVED BY _____ R W ENGINEER

FED. ROAD DIST. NO.	STATE	FED. AID PROJ. NO.	R-W No.	SHEET NO.	TOTAL SHEETS
1	MONT.	S-337-3	3337-02	5	5

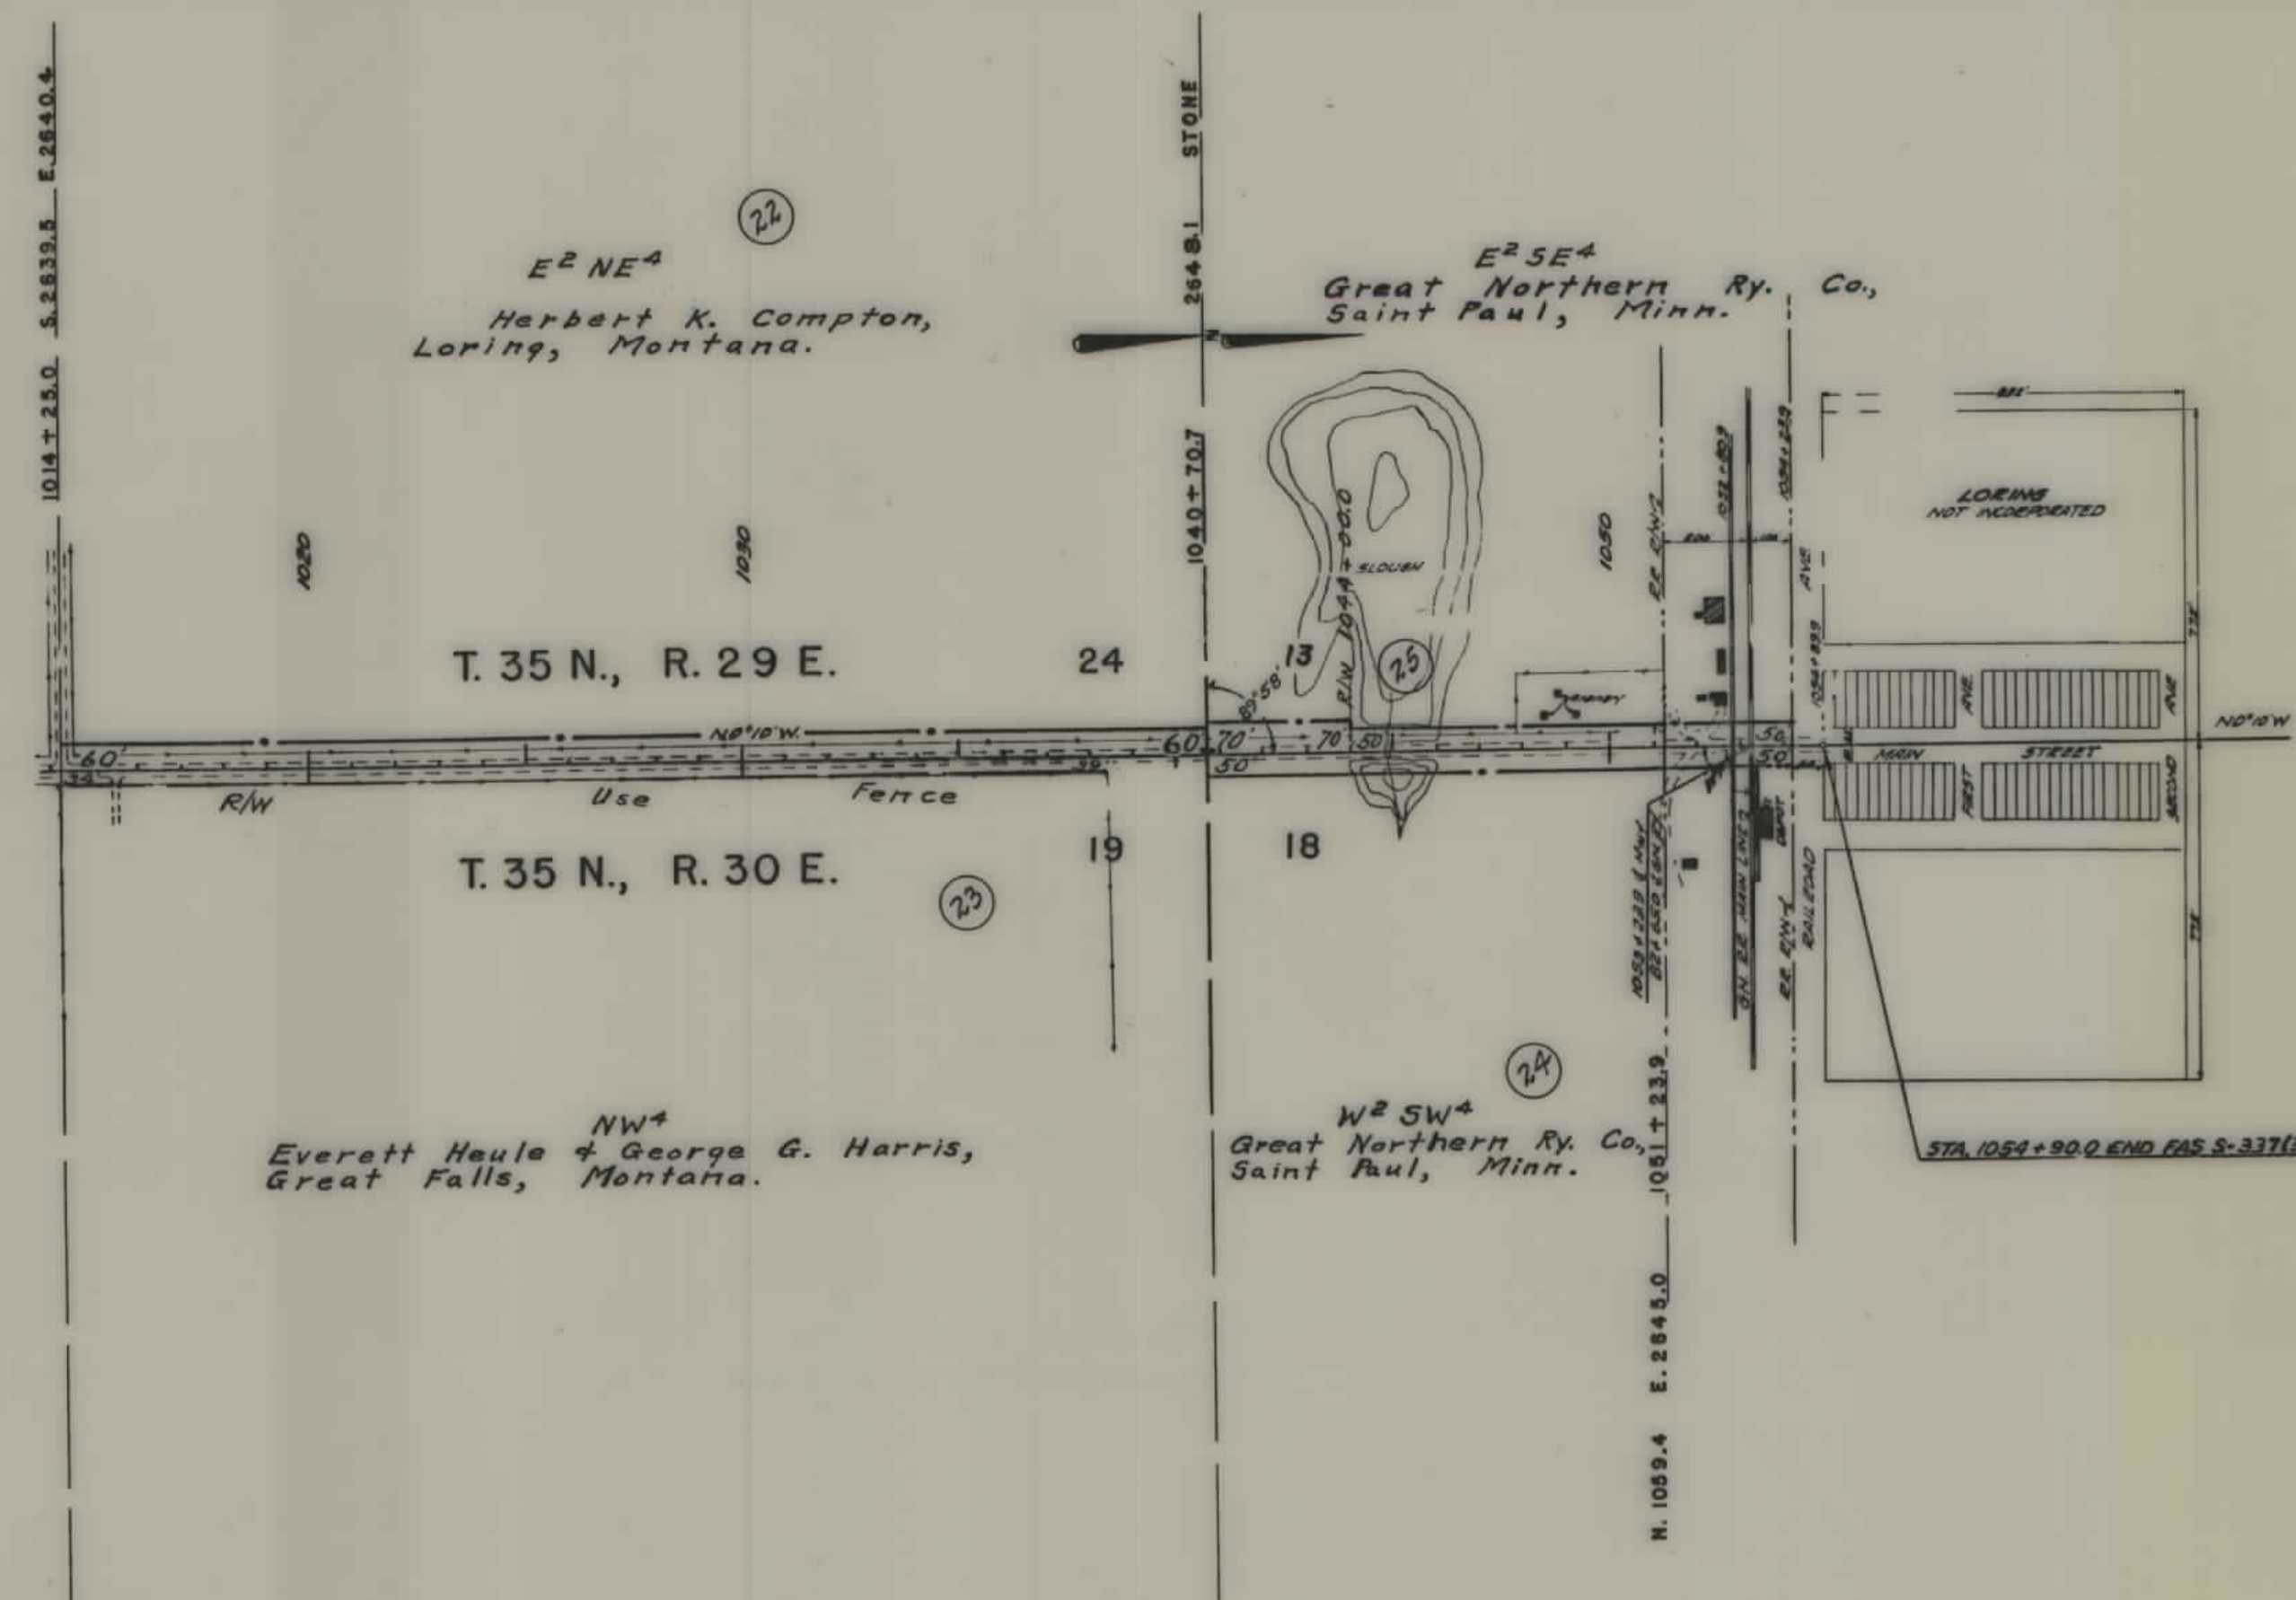

STATE OF MONTANA
STATE HIGHWAY COMMISSION
 PLAT SHOWING LAND
 REQUIRED FOR RIGHT OF WAY
 PHILLIPS COUNTY

SCALE 1"= 400' MAP COMPLETED June 1948
 DESCRIPTIONS WRITTEN BY 30P DATE 6-24-48
 DESCRIPTIONS CHECKED BY WRC DATE 6-25-48
 APPROVED BY _____ PLANS DEPT.
 APPROVED BY _____ R/W ENGINEER