


PLANS
NOT
TO
SCALE

FED. ROAD DIST. NO.	STATE	FED. AID PROJ. NO.	R/W	SHEET NO.	TOTAL SHEETS
8	MONT.	5 338 (5)	338 (5)	1	3

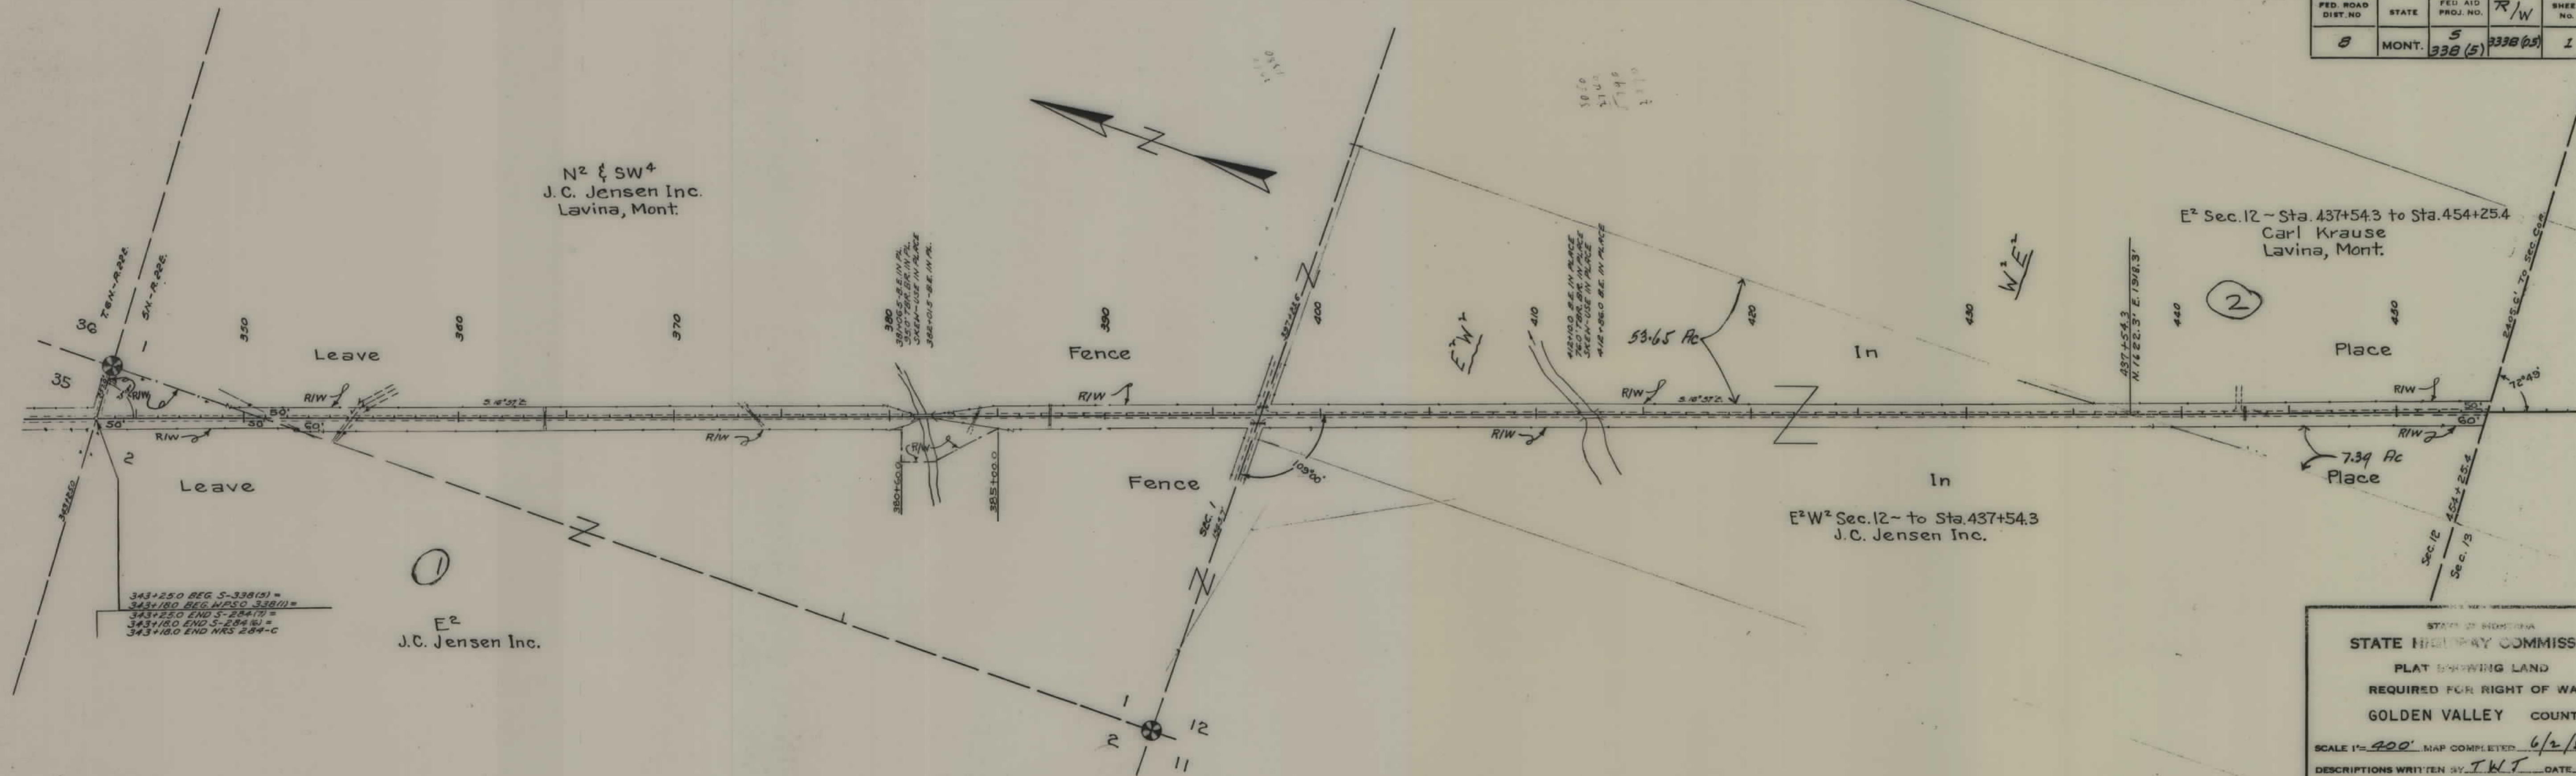

STATE OF MONTANA
STATE HIGHWAY COMMISSION
PLAT SHOWING LAND
REQUIRED FOR RIGHT OF WAY
GOLDEN VALLEY COUNTY

SCALE 1"=400' MAP COMPLETED 6/2/52
DESCRIPTIONS WRITTEN BY T.W.T. DATE 6/2/52
DESCRIPTIONS CHECKED BY M.B. DATE 6/3/52

APPROVED BY Malcolm Bowden R/W ENGINEER

FED. ROAD DIST. NO.	STATE	FED. AID PROJ. NO.	R/W	SHEET NO.	TOTAL SHEETS
8	MONT.	5	338(5)	3	3

