


PLANS
NOT
TO
SCALE

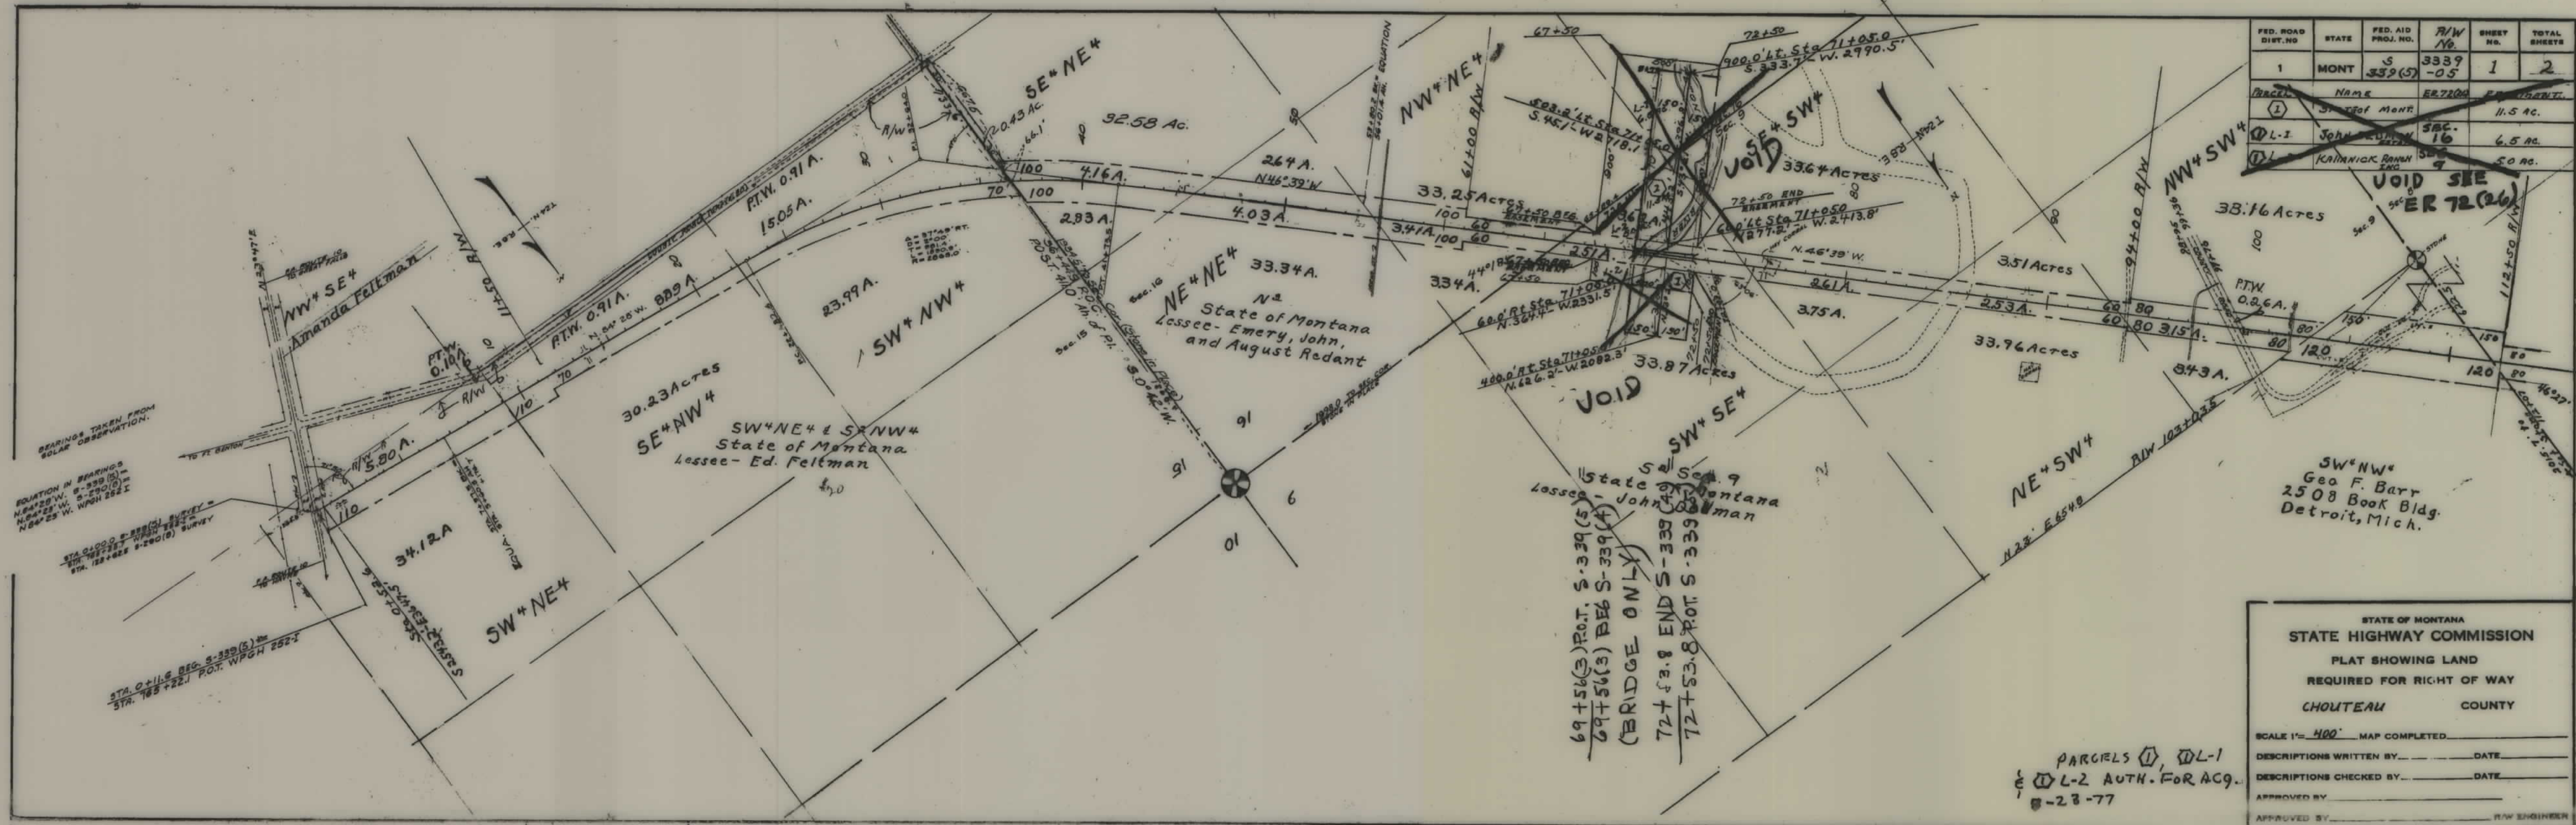

FED. ROAD DIST. NO.	STATE	FED. AID PROJ. NO.	R/W No.	SHEET NO.	TOTAL SHEETS
1	MONT	S 339 (5)	3339 -05	1	2
PARCEL	NAME	ACRES	REMARKS		
(1)	STATE OF MONT.	11.5 AC.			
(1)	John Barr	6.5 AC.			
(1)	KATHNICK RANCH	5.0 AC.			

VOID SEE ER 72(26)

38.16 Acres

PTW 0.26A.

SW 1/4 NW 4
Geo F. Barr
2508 Book Bldg.
Detroit, Mich.

STATE OF MONTANA
STATE HIGHWAY COMMISSION
PLAT SHOWING LAND
REQUIRED FOR RIGHT OF WAY
CHOUTEAU COUNTY

SCALE 1"= 400' MAP COMPLETED _____

DESCRIPTIONS WRITTEN BY _____ DATE _____

DESCRIPTIONS CHECKED BY _____ DATE _____

APPROVED BY _____

APPROVED BY _____ R/W ENGINEER

PARCELS (1), (1)-1
& (1)-2 AUTH. FOR ACQ.
8-23-77

FED. ROAD DIST. NO.	STATE	FED. AID PROJ. NO.	R/W NO.	SHEET NO.	TOTAL SHEETS
8	MONT.	5-339(5)	3339-05	1	2

