



PLANS
NOT
TO
SCALE

FED. ROAD DIST. NO.	STATE	FED. AID PROJ. NO.	R/W NO.	SHEET NO.	TOTAL SHEETS
8	MONT.	\$ 339(7)	3339-07	3	5

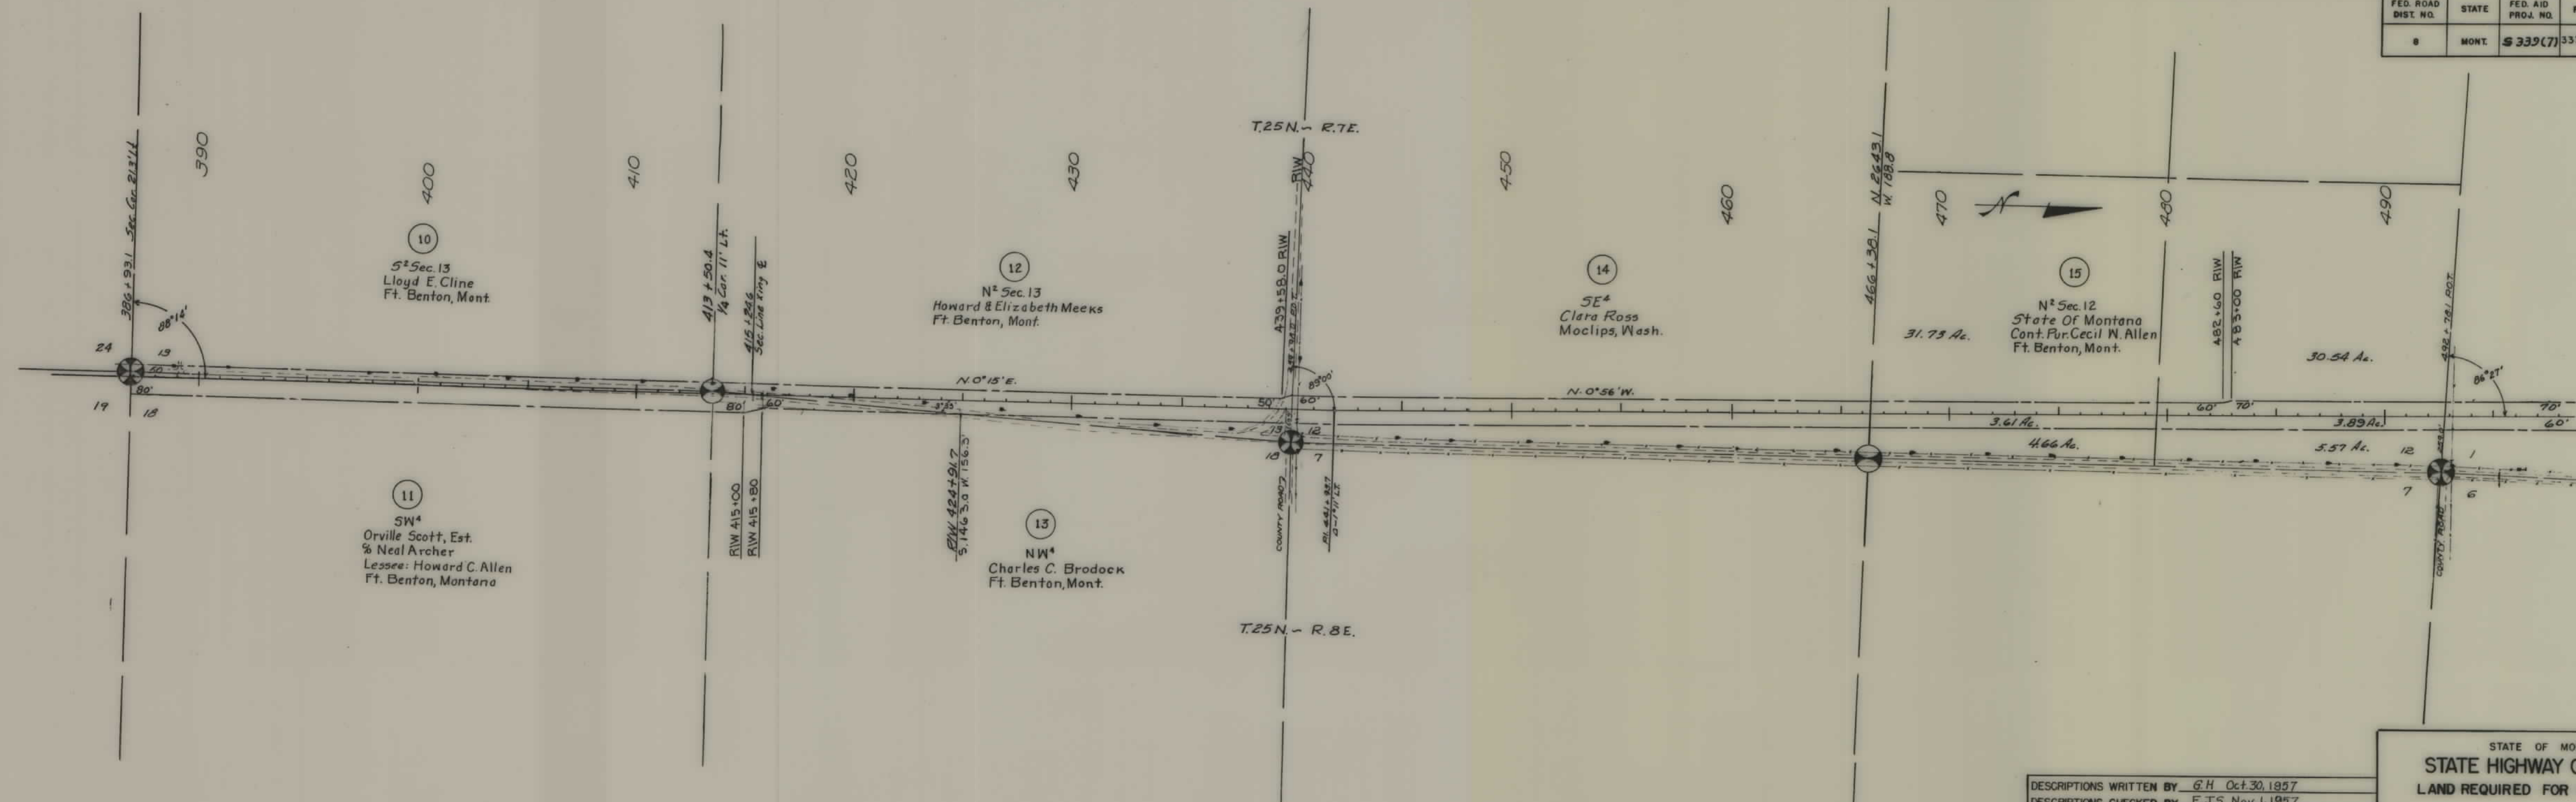

DESCRIPTIONS WRITTEN BY G.H. Oct. 30, 1957
 DESCRIPTIONS CHECKED BY E.J.S. Nov. 1, 1957
 MAPS COMPLETED BY R.G. Nov. 26, 1957
 MAPS TO BUR. PUB. ROADS
 MAPS TO CONSTRUCTION 35ets Nov. 27, 1957

STATE OF MONTANA
 STATE HIGHWAY COMMISSION
 LAND REQUIRED FOR RIGHT OF WAY
 CHOUTEAU COUNTY
 SCALE 1" = 400' MAP APPROVED BY T.H.J.

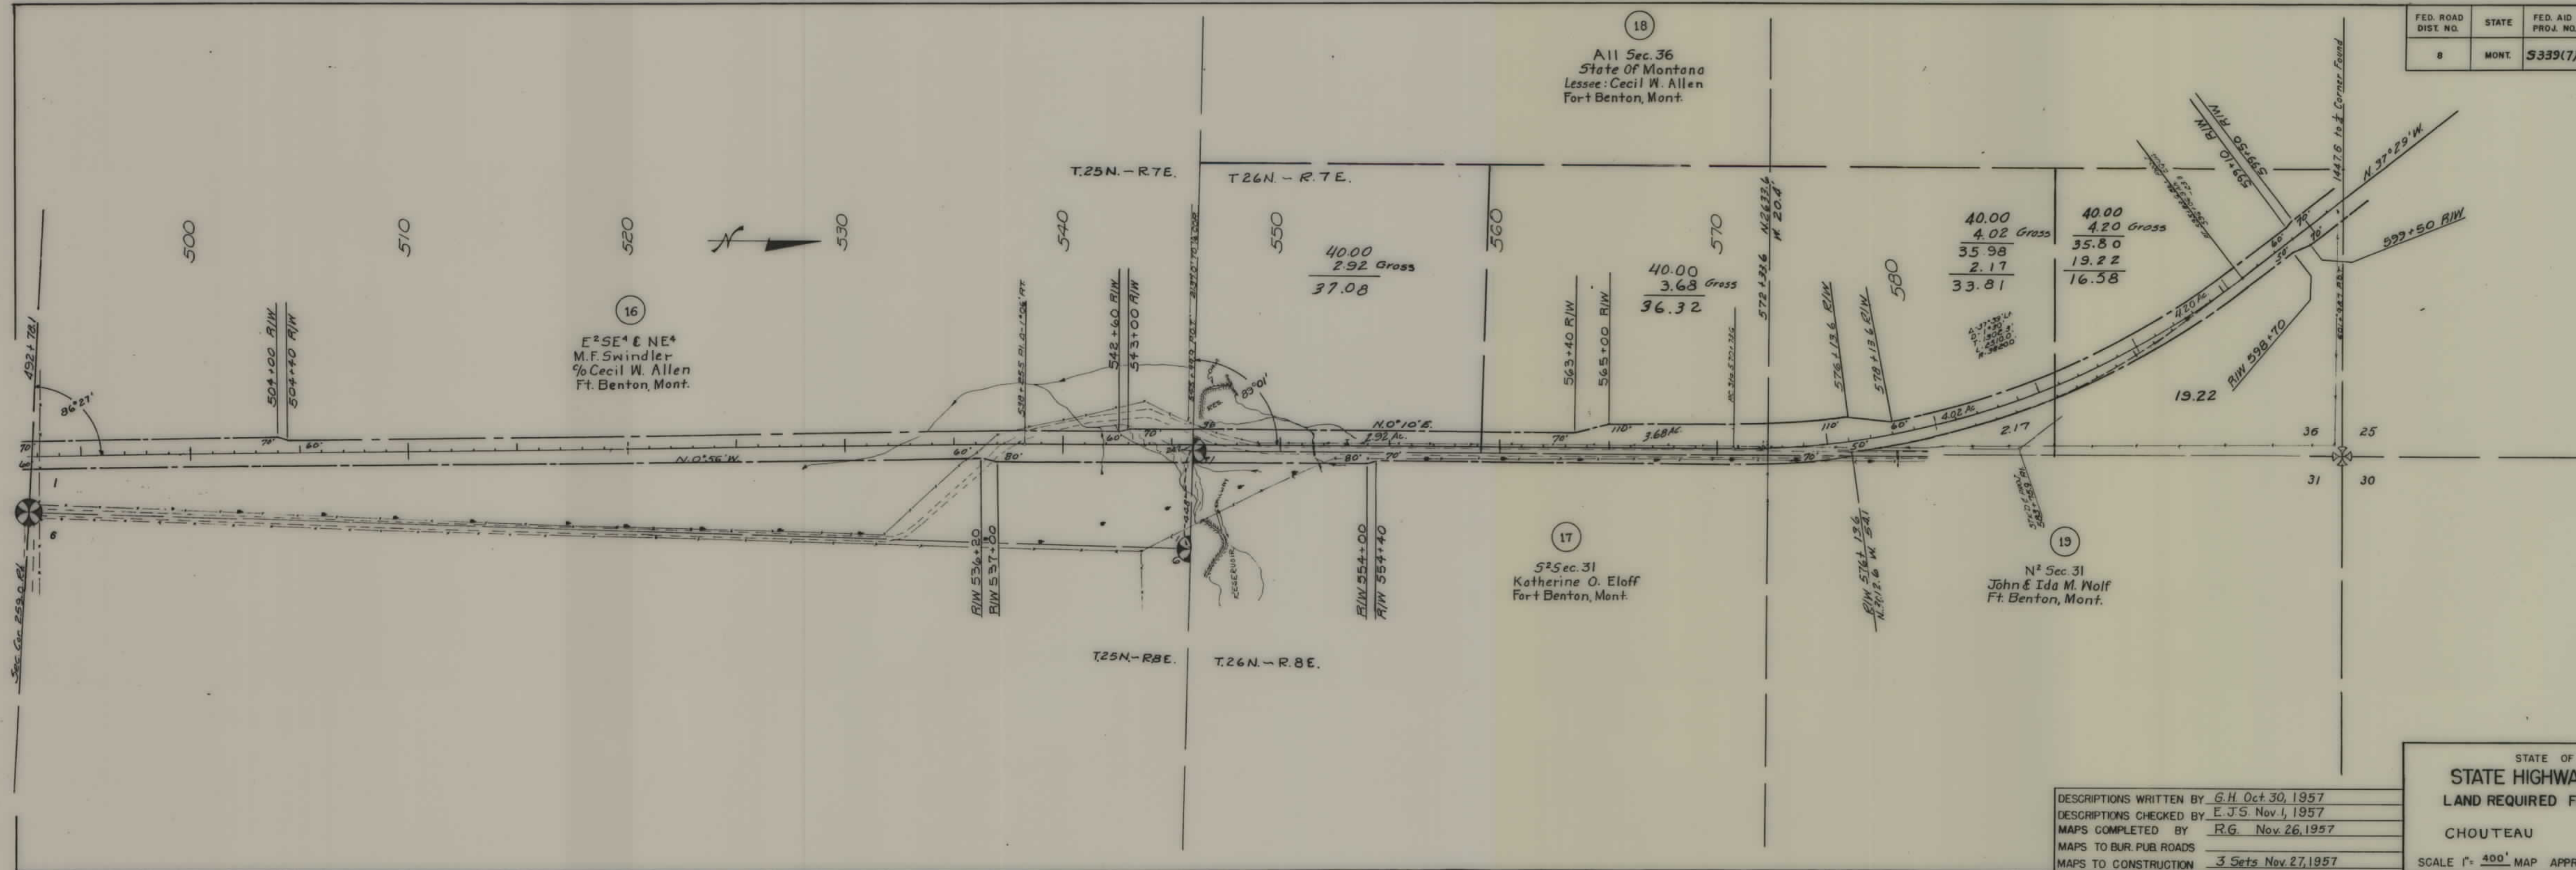


FED. ROAD DIST. NO.	STATE	FED. AID PROJ. NO.	R/W NO.	SHEET NO.	TOTAL SHEETS
8	MONT.	5339(7)	3339-07	4	5

DESCRIPTIONS WRITTEN BY G.H. Oct. 30, 1957
 DESCRIPTIONS CHECKED BY E.J.S. Nov. 1, 1957
 MAPS COMPLETED BY R.G. Nov. 26, 1957
 MAPS TO BUR. PUB. ROADS
 MAPS TO CONSTRUCTION 3 Sets Nov. 27, 1957

STATE OF MONTANA
 STATE HIGHWAY COMMISSION
 LAND REQUIRED FOR RIGHT OF WAY
 CHOUTEAU COUNTY
 SCALE 1" = 400' MAP APPROVED BY T.H.J.

FED. ROAD DIST. NO.	STATE	FED. AID PROJ. NO.	R/W NO.	SHEET NO.	TOTAL SHEETS
8	MONT.	5339(7)	3339-07	5	5

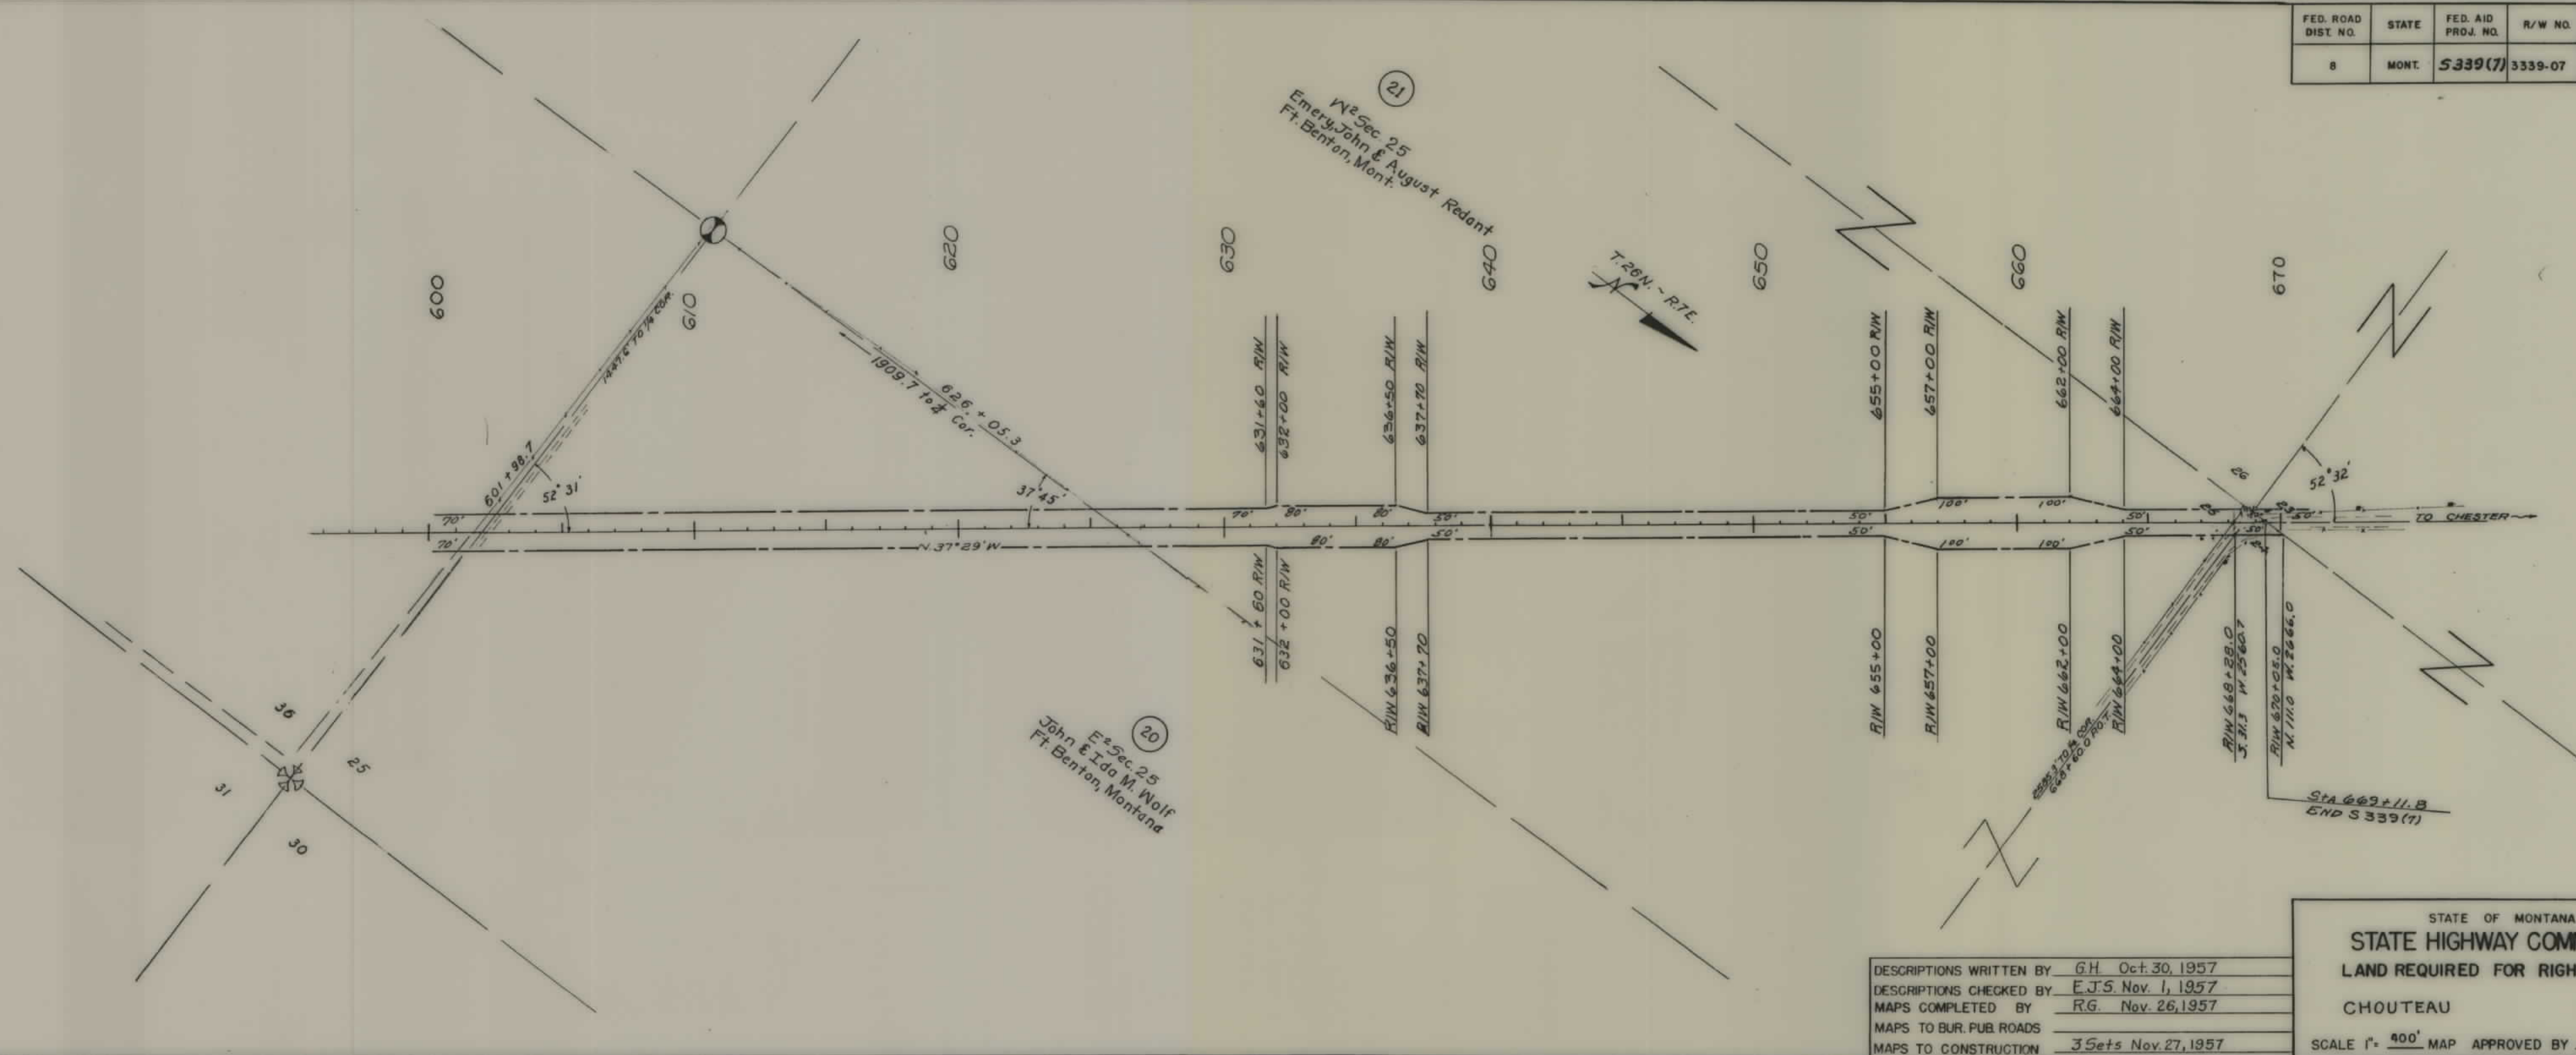

DESCRIPTIONS WRITTEN BY G.H. Oct 30, 1957
 DESCRIPTIONS CHECKED BY E.J.S. Nov. 1, 1957
 MAPS COMPLETED BY R.G. Nov. 26, 1957
 MAPS TO BUR. PUB. ROADS
 MAPS TO CONSTRUCTION 3 Sets Nov. 27, 1957

STATE OF MONTANA
 STATE HIGHWAY COMMISSION
 LAND REQUIRED FOR RIGHT OF WAY
 CHOUTEAU COUNTY
 SCALE 1" = 400' MAP APPROVED BY T.H.J.