

PLANS
NOT
TO
SCALE


FED. ROAD DIST. NO.	STATE	FED. AID PROJ. NO.	R/W NO.	SHEET NO.	TOTAL SHEETS
8	MONT.	533918	333908	1	5

Sec. 36
John Romain
Chester, Mont.

Sec. 25
Fred Romain
3423-3 Ave. N. Great Falls, Mont.

W² Sec. 31
John Romain
Chester, Mont.


Sec. 30
James W. Pattapiece
Chester, Mont.

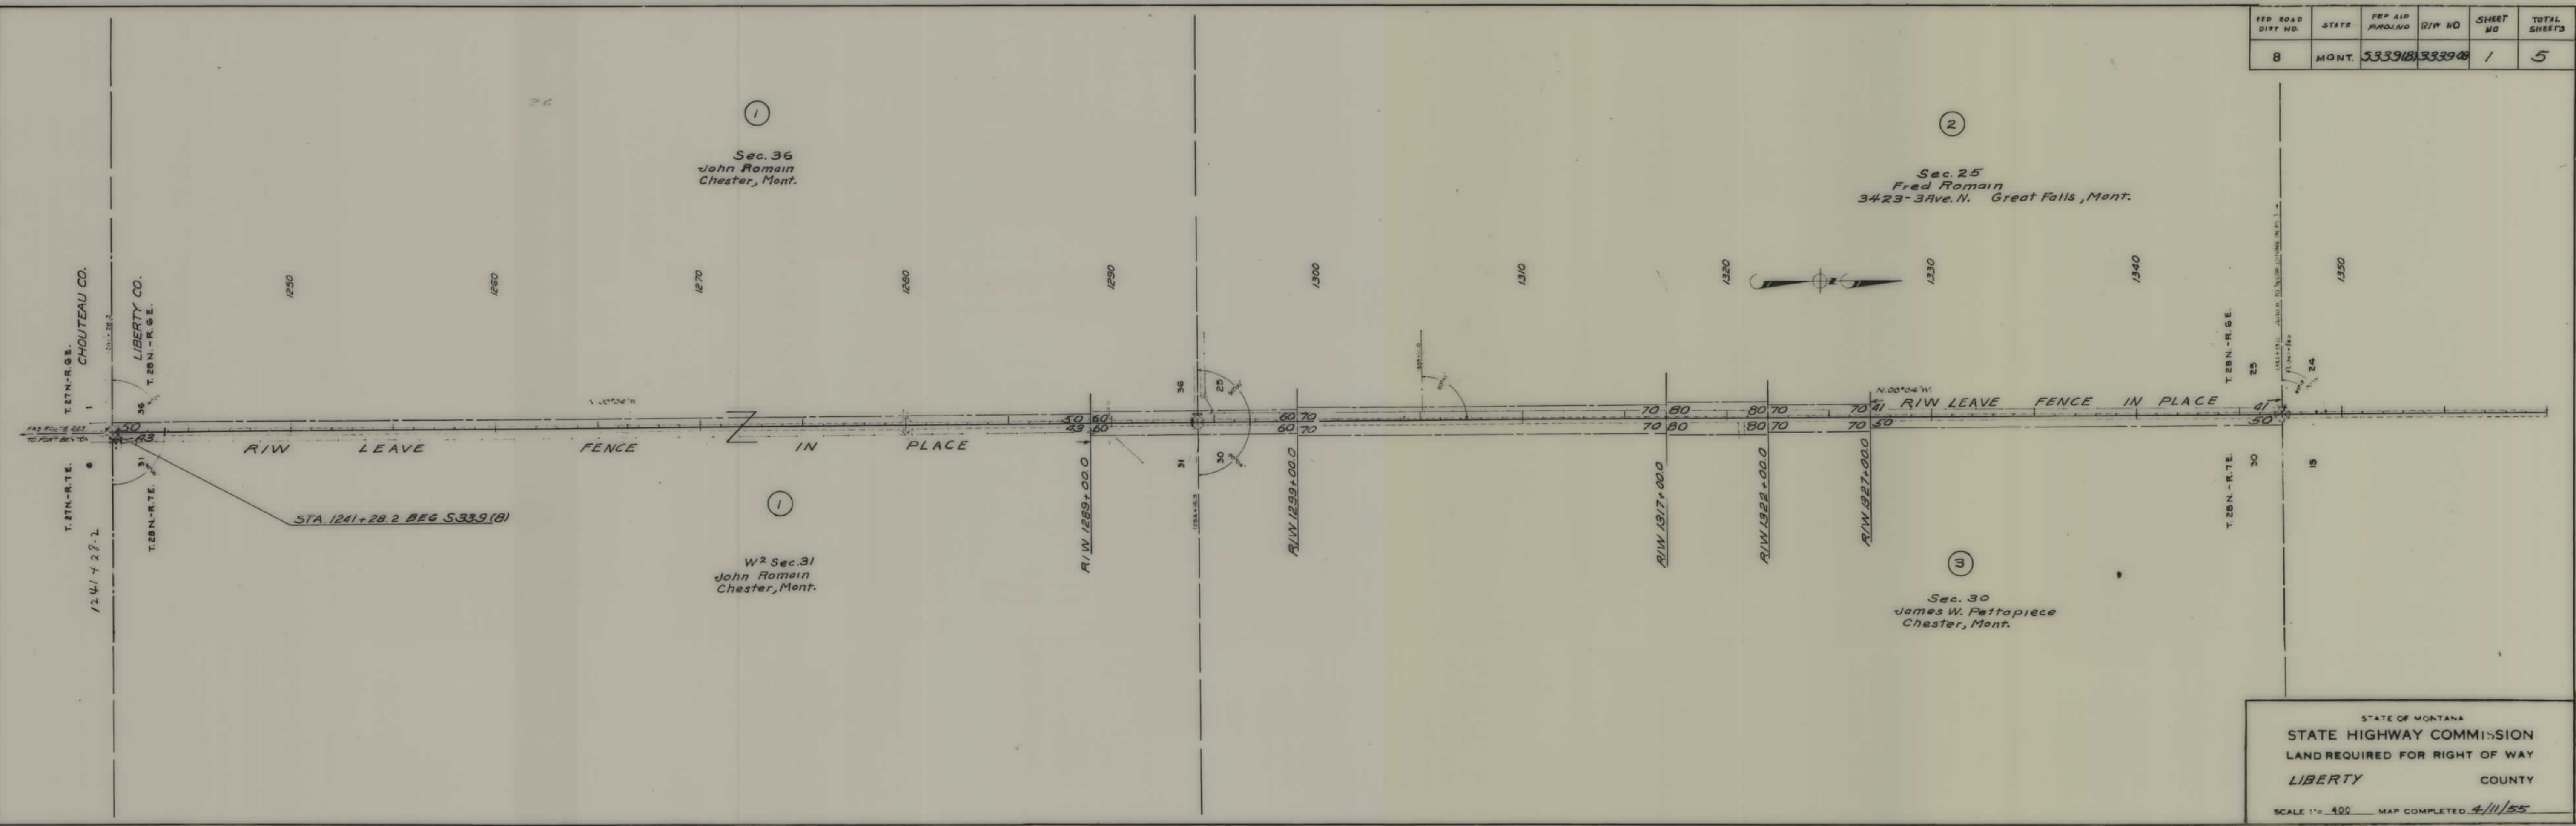

STATE OF MONTANA
STATE HIGHWAY COMMISSION
LAND REQUIRED FOR RIGHT OF WAY
LIBERTY COUNTY
SCALE 1" = 400' MAP COMPLETED 4/11/55

R/W Copy

FED. ROAD DIST. NO.	STATE	FED. AID PROJ. NO.	R/W NO.	SHEET NO.	TOTAL SHEETS
8	MONT.	5339(8)	3339-08	3	5

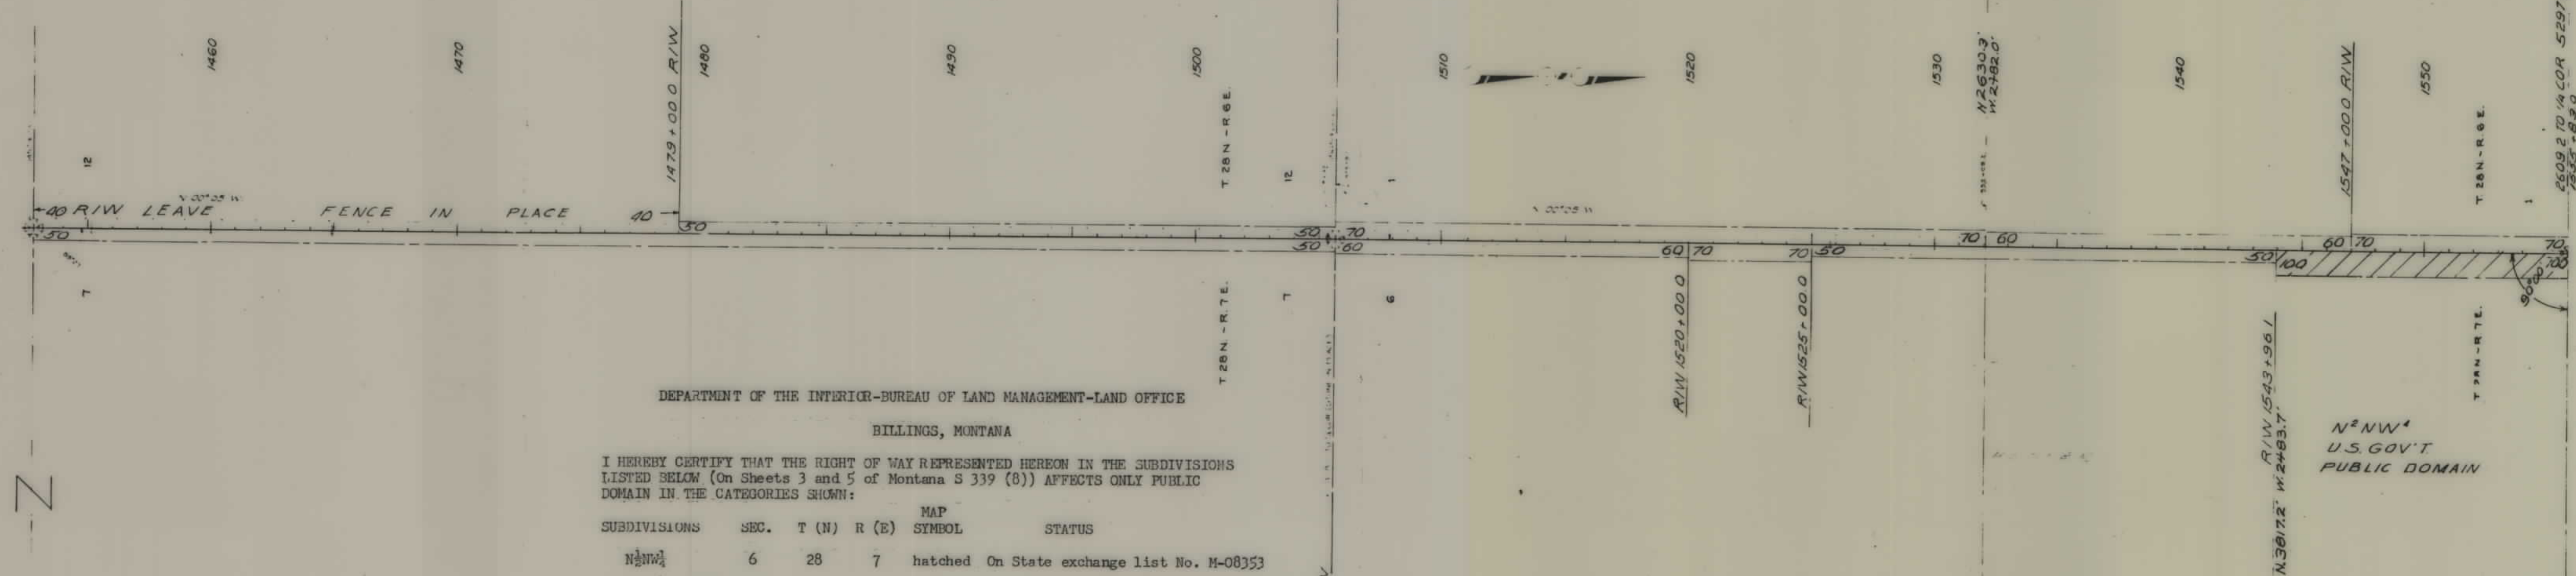

DEPARTMENT OF THE INTERIOR-BUREAU OF LAND MANAGEMENT-LAND OFFICE
BILLINGS, MONTANA

I HEREBY CERTIFY THAT THE RIGHT OF WAY REPRESENTED HEREON IN THE SUBDIVISIONS LISTED BELOW (On Sheets 3 and 5 of Montana S 339 (8)) AFFECTS ONLY PUBLIC DOMAIN IN THE CATEGORIES SHOWN:

SUBDIVISIONS	SEC.	T (N)	R (E)	MAP SYMBOL	STATUS
N ¹ / ₄ NW ¹ / ₄	6	28	7	hatched	On State exchange list No. M-08353
S ¹ / ₄ SW ¹ / ₄ , S ¹ / ₄ SE ¹ / ₄	24	29	6	cross-hatched	Withdrawn for use by Bureau of Reclamation


NONE OF THE LAND IS WITHIN A GRAZING DISTRICT.

4-28-55
(date)

Orval G. Hadley
ORVAL G. HADLEY, Manager

STATE OF MONTANA
STATE HIGHWAY COMMISSION
LAND REQUIRED FOR RIGHT OF WAY
LIBERTY COUNTY
SCALE 1" = 400' MAP COMPLETED

FED. ROAD DIST. NO.	STATE	FED. AID PROJ. NO.	R/W NO.	SHEET NO.	TOTAL SHEETS
8	MONT.	5339(8)	3339-08	5	5

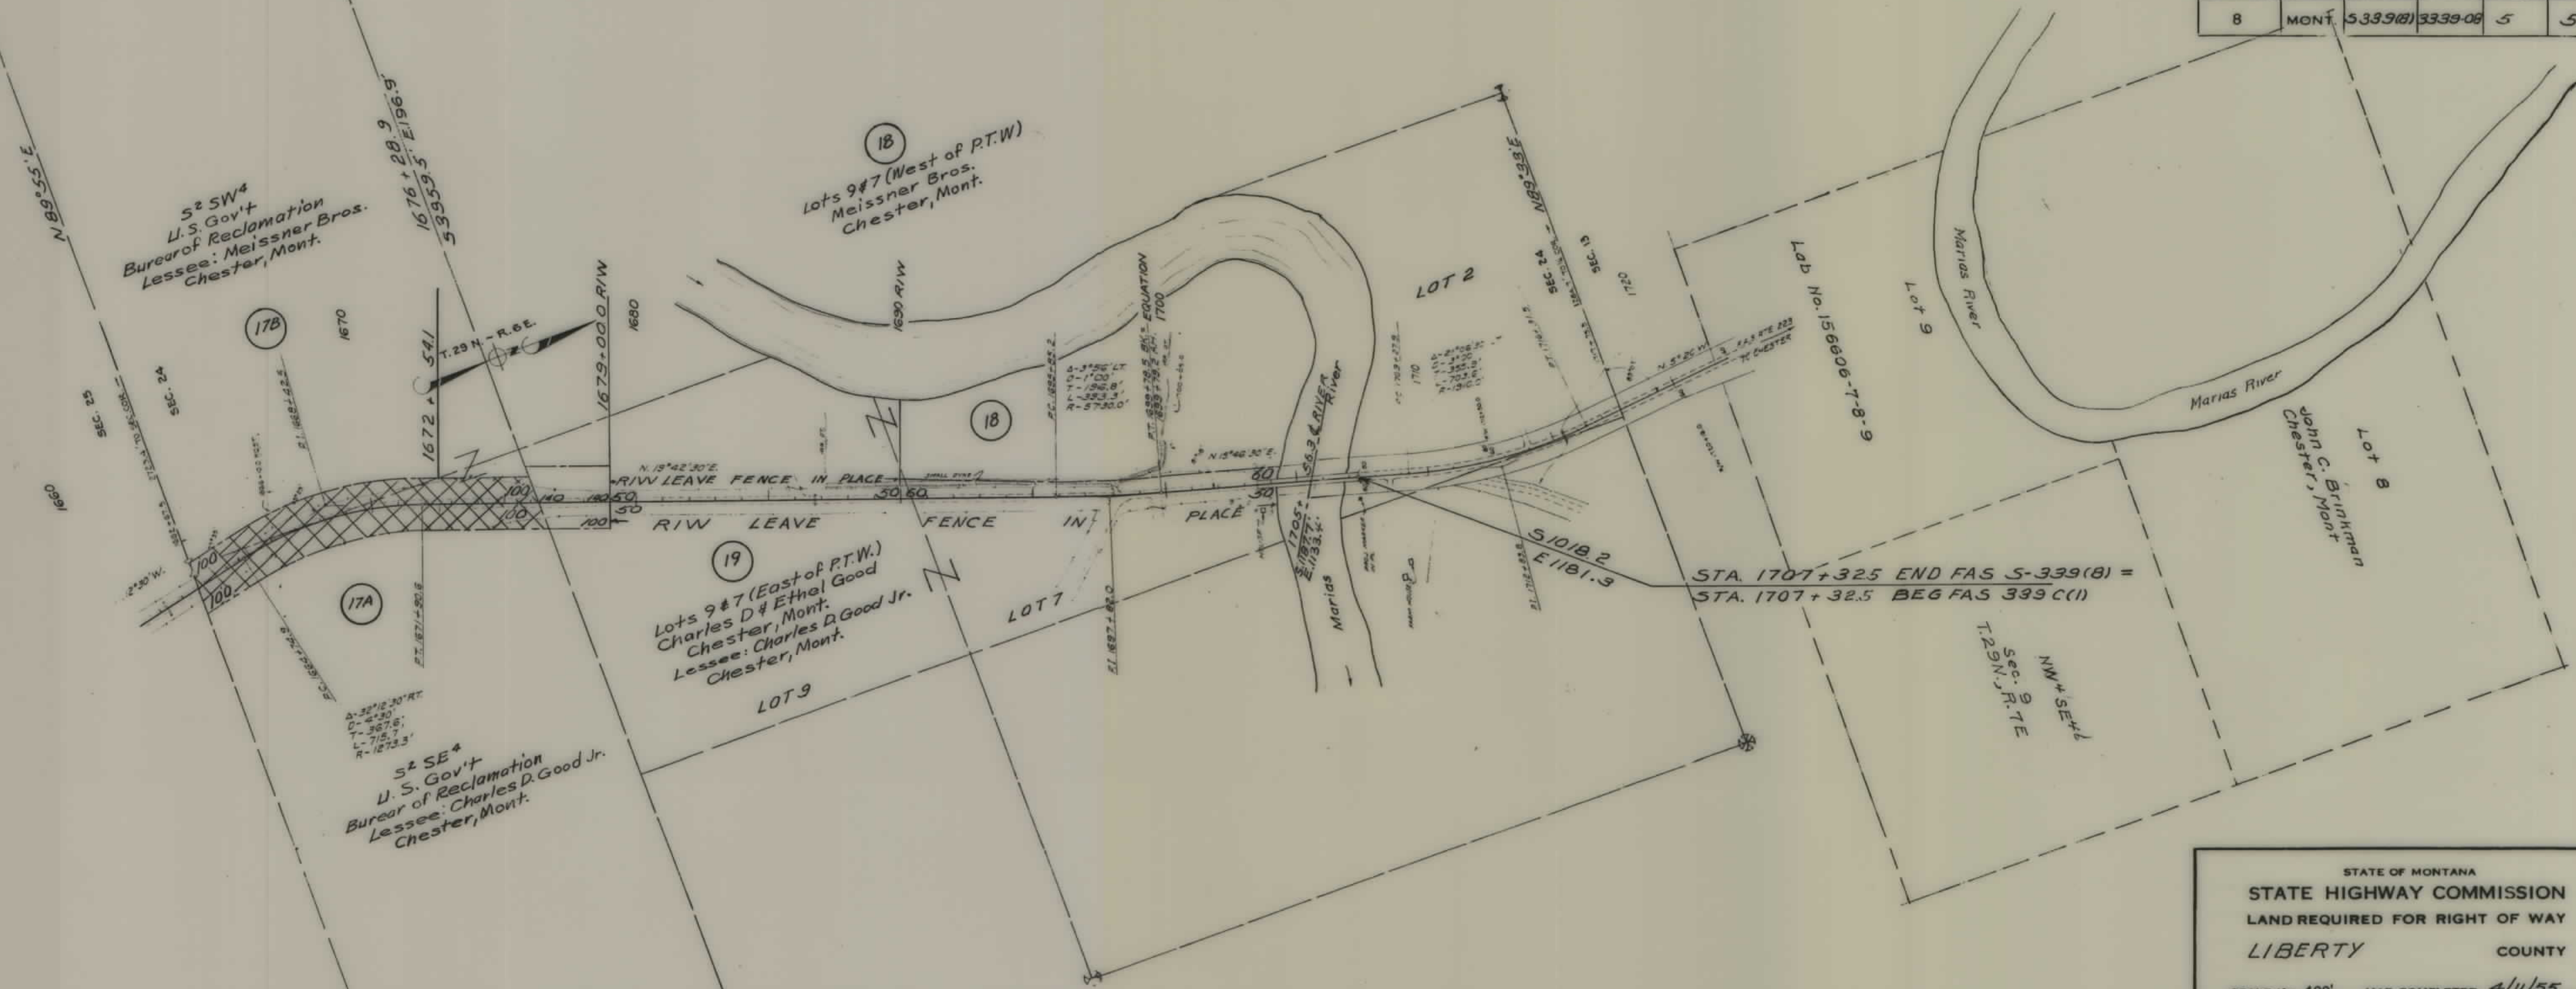

STATE OF MONTANA
 STATE HIGHWAY COMMISSION
 LAND REQUIRED FOR RIGHT OF WAY
 LIBERTY COUNTY
 SCALE 1" = 400' MAP COMPLETED 4/11/55