


PLANS

NOT

TO

SCALE

FED. ROAD DIST. NO.	STATE	FED. AID PROJECT NUMBERS		STATE NO.	SHEET NO.	TOTAL SHEETS
		CONST. NO.	R/W NO.			
8	MONT.		S-339 (9)	3339-09	2	6

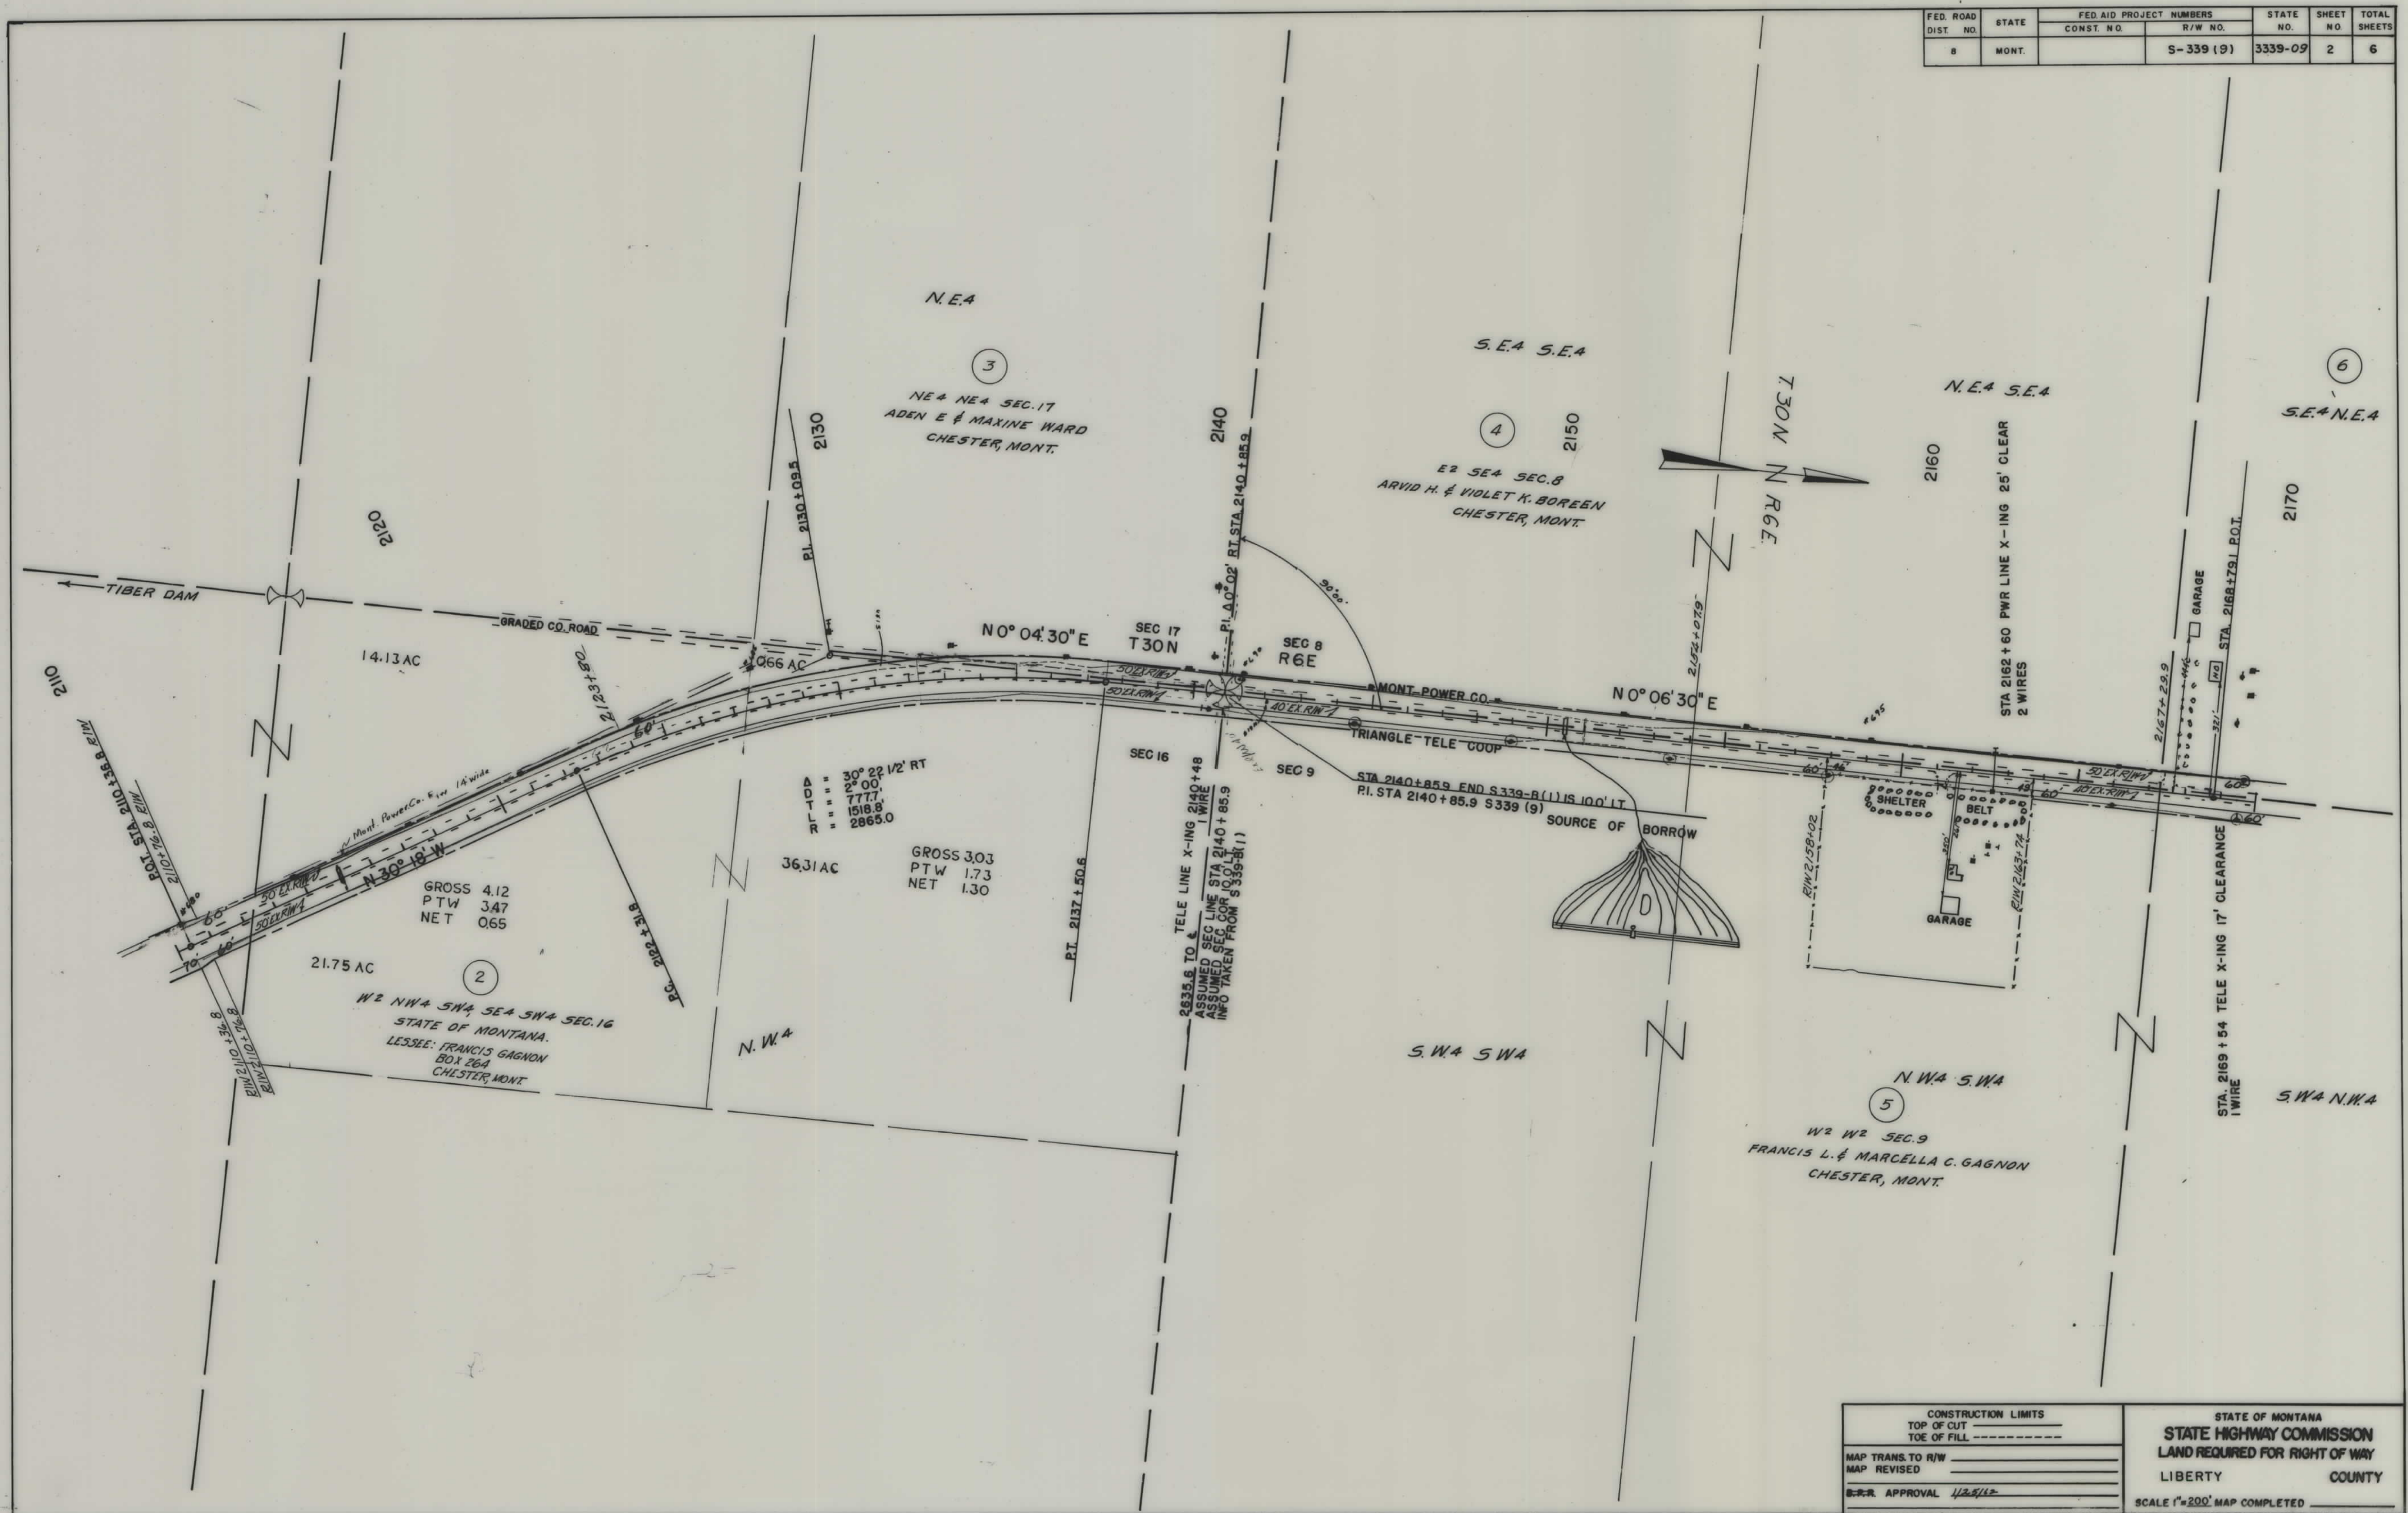

CONSTRUCTION LIMITS

TOP OF CUT _____

TOE OF FILL _____

MAP TRANS. TO R/W _____

MAP REVISED _____

S.R. APPROVAL 1/25/12

STATE OF MONTANA


STATE HIGHWAY COMMISSION

LAND REQUIRED FOR RIGHT OF WAY

LIBERTY COUNTY

SCALE 1"=200' MAP COMPLETED _____

FED. ROAD DIST. NO.	STATE	FED. AID PROJECT NUMBERS		STATE NO.	SHEET NO.	TOTAL SHEETS
		CONST. NO.	R/W NO.			
8	MONT.		S-339 (9)	3339-09	6	6

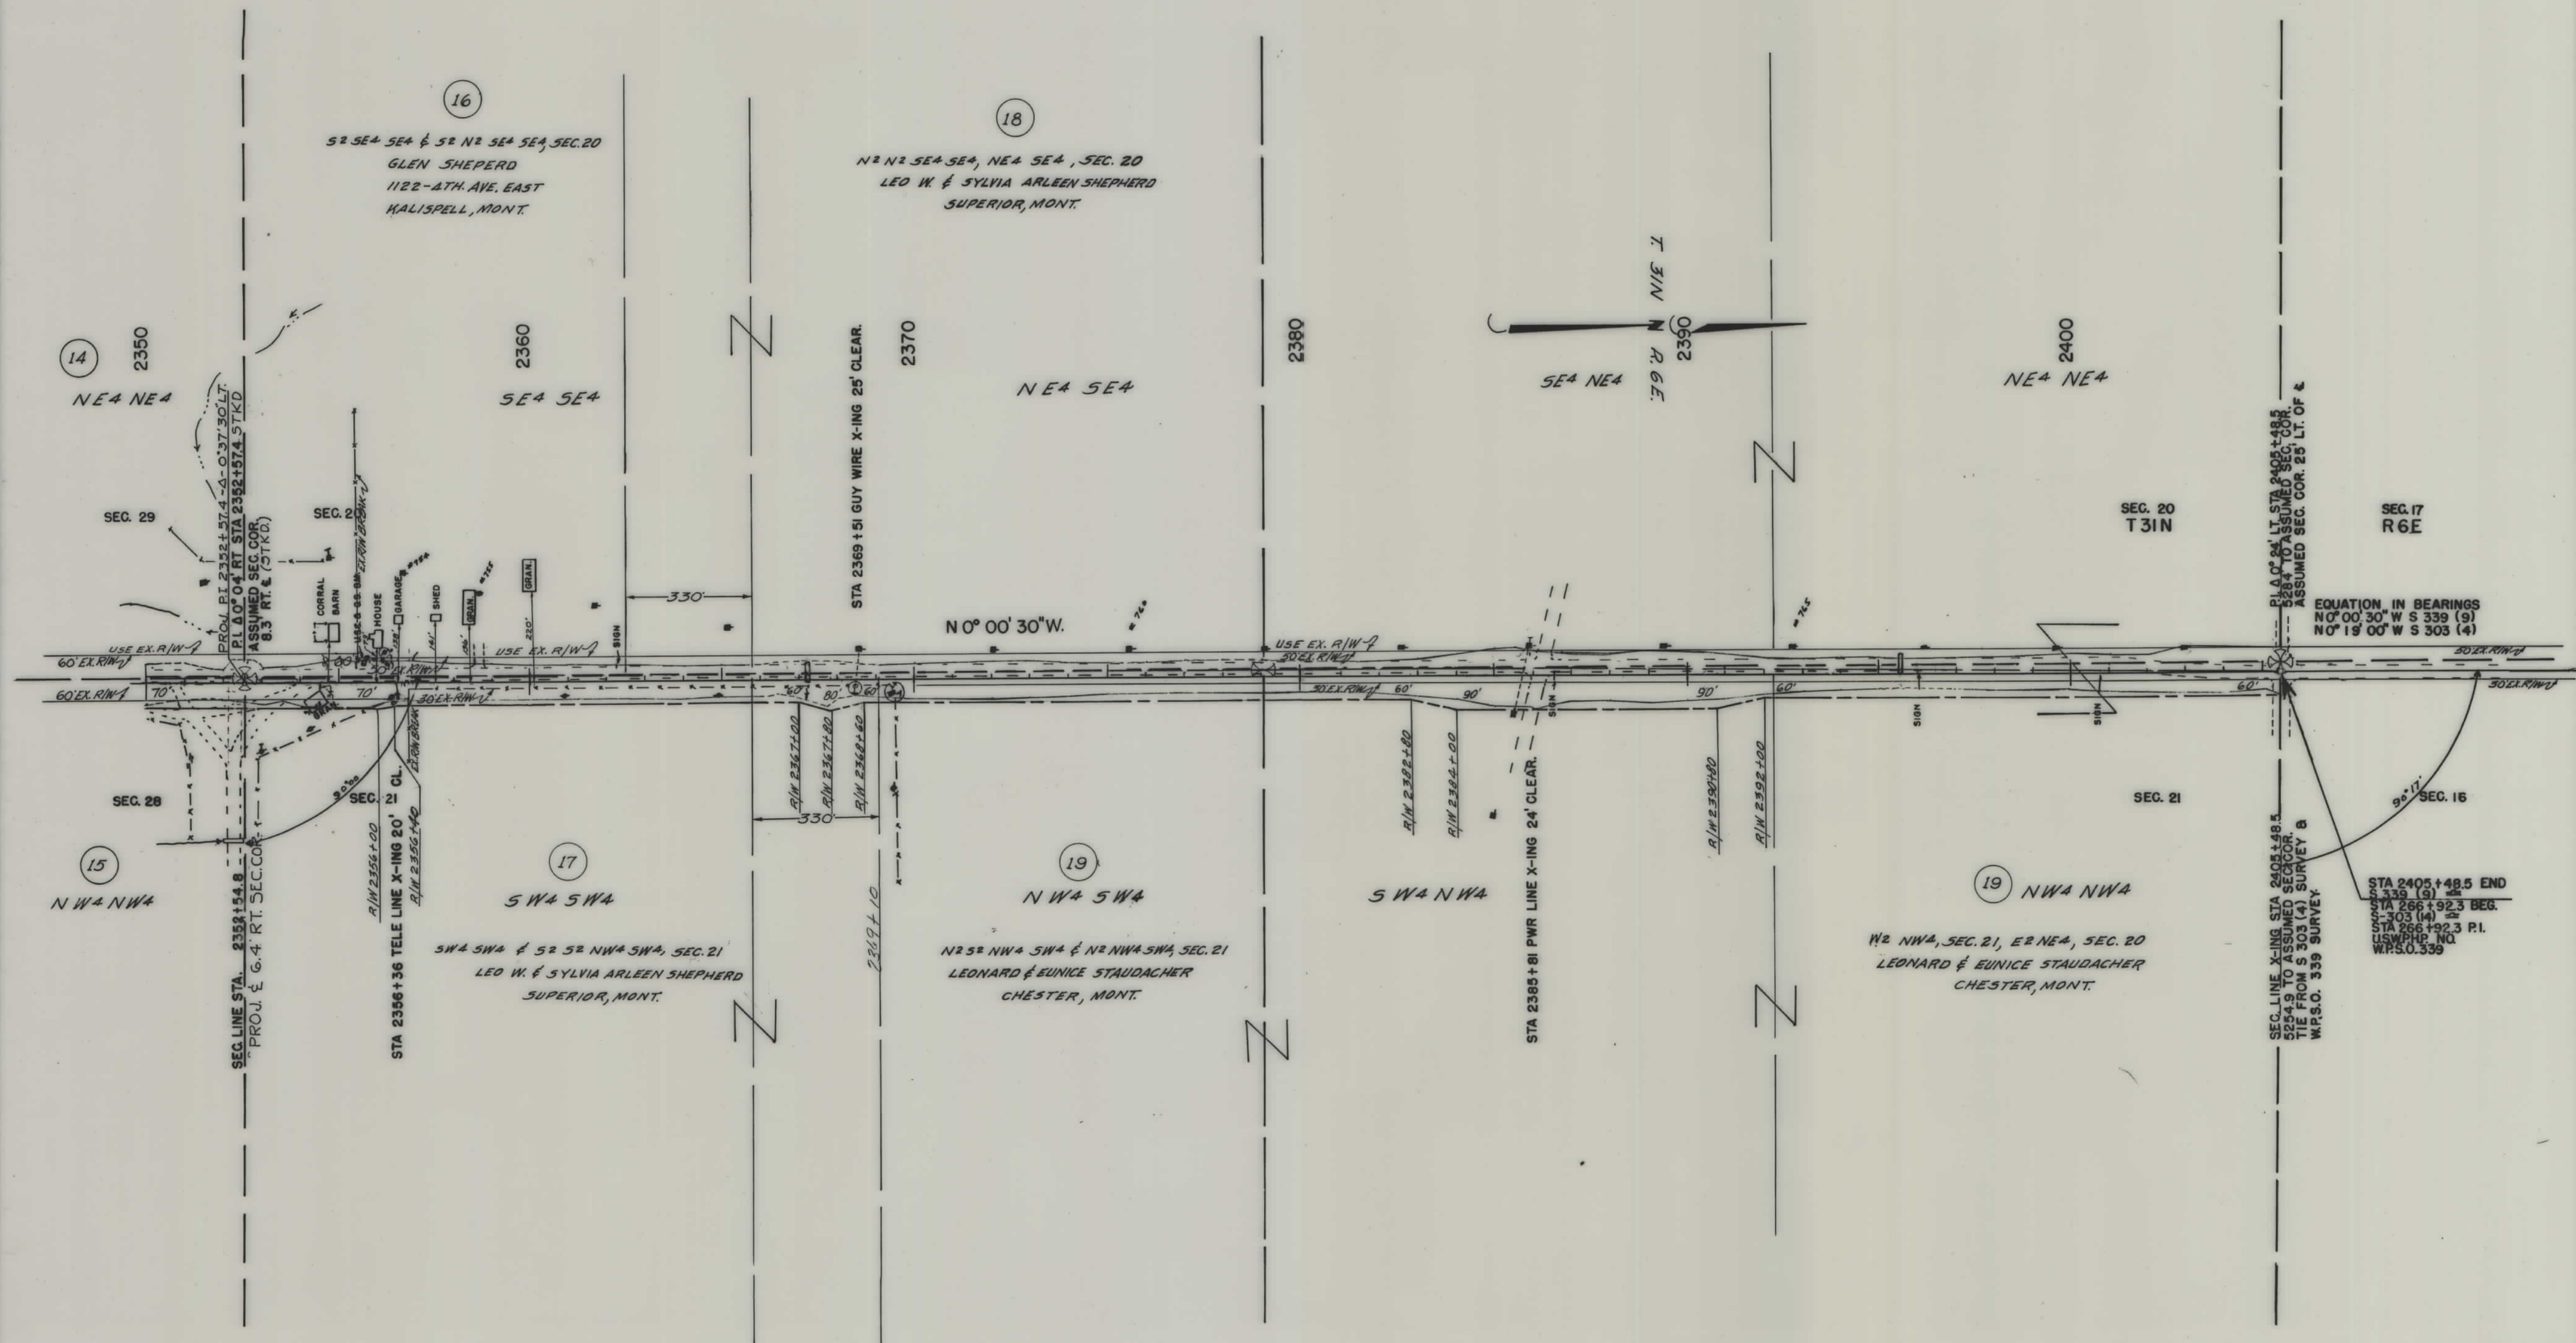

CONSTRUCTION LIMITS TOP OF CUT _____ TOE OF FILL _____		STATE OF MONTANA STATE HIGHWAY COMMISSION LAND REQUIRED FOR RIGHT OF WAY LIBERTY COUNTY SCALE 1"=200' MAP COMPLETED _____
MAP TRANS. TO R/W _____		
MAP REVISED _____		
APPROVAL <u>1/25/62</u>		