



PLANS
NOT
TO
SCALE

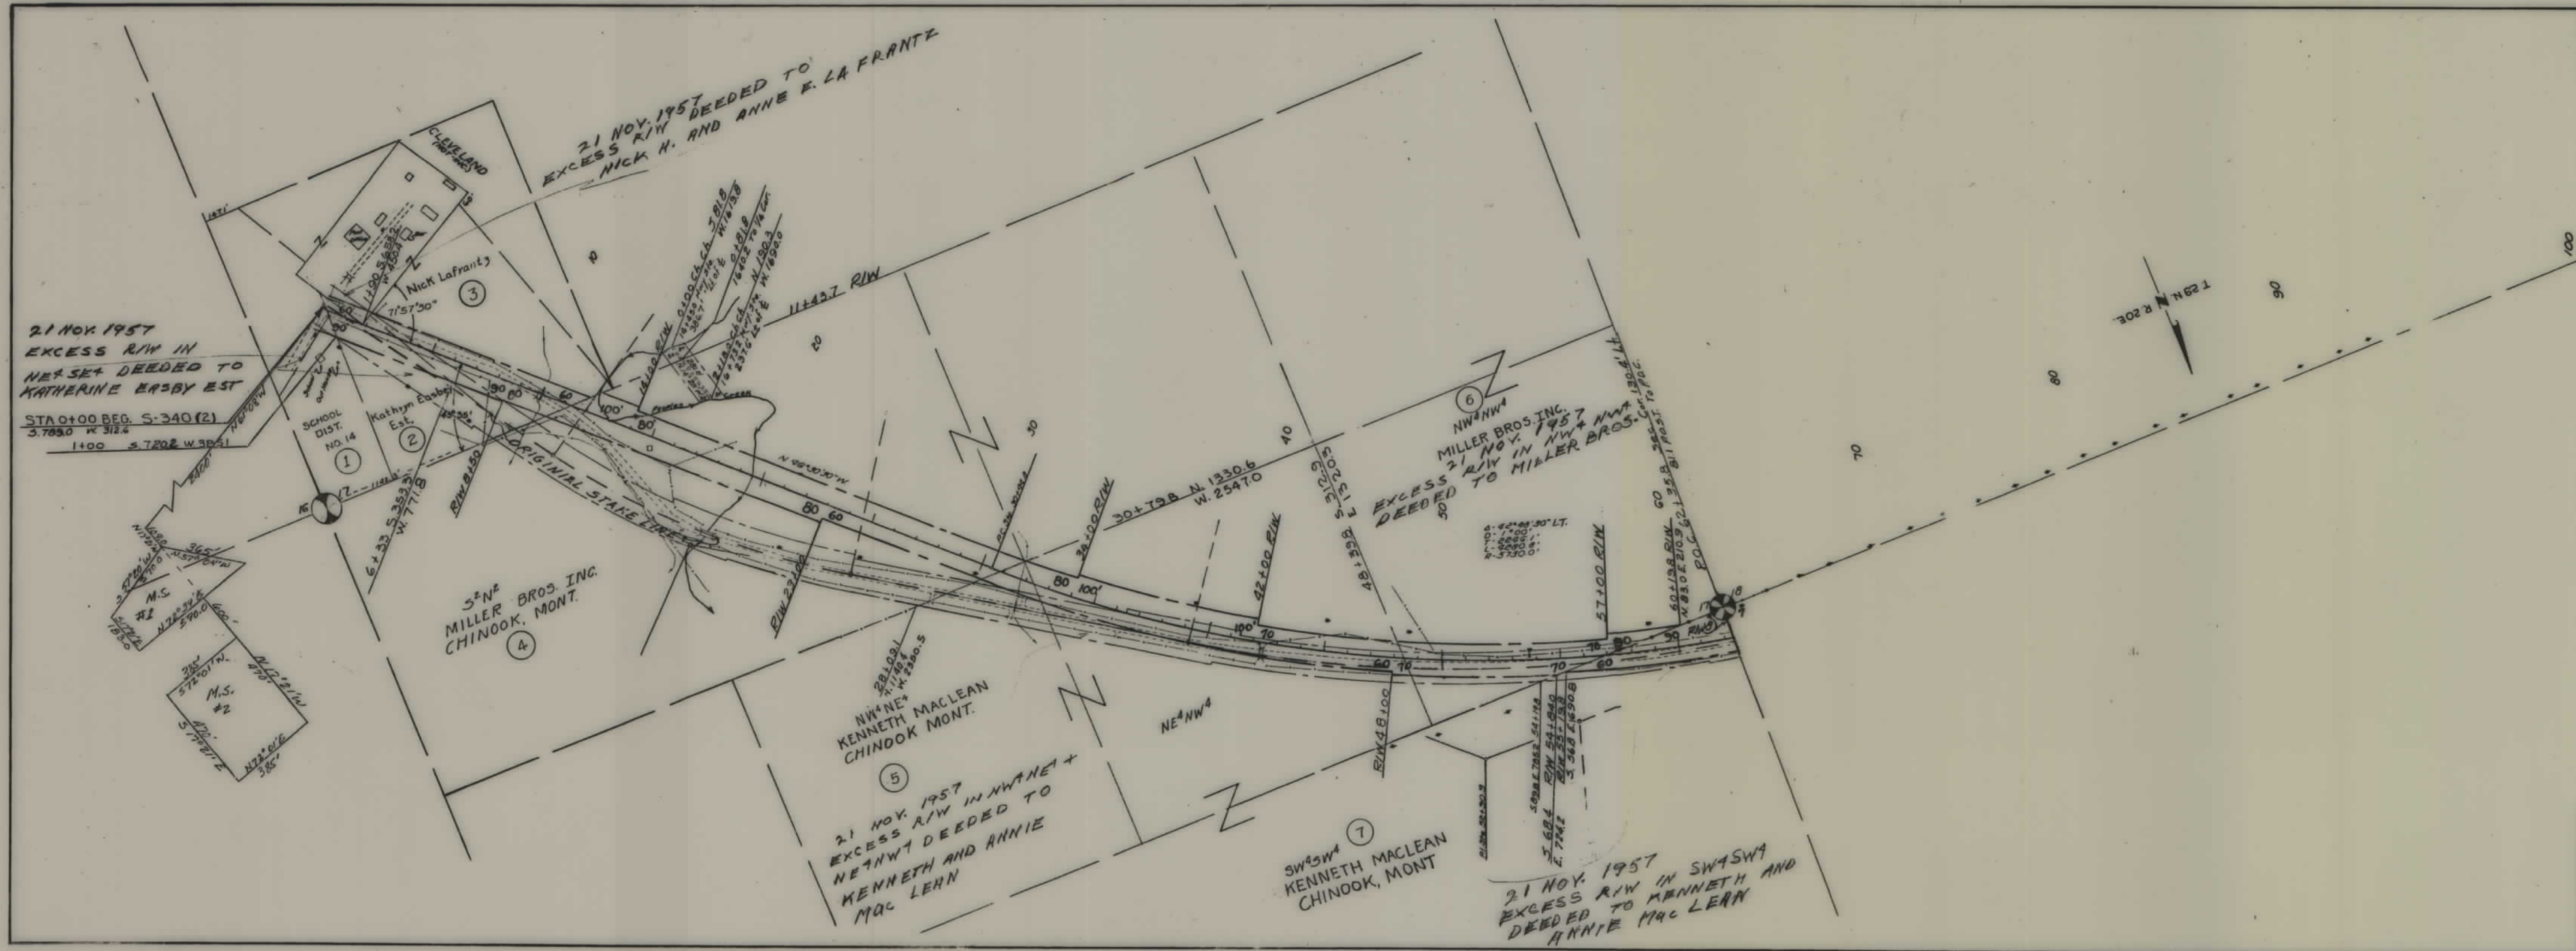


FED. ROAD DIST. NO.	STATE	FED. AID PROJ. NO.	R/W NO.	SHEET NO.	TOTAL SHEETS
8	MONT.	5340(2)	3340-02	1	8

STATE OF MONTANA
 STATE HIGHWAY COMMISSION
 LAND REQUIRED FOR RIGHT OF WAY
 BLAINE COUNTY
 SCALE 1"= 400' MAP COMPLETED 9-10-57

FED. ROAD DIST. NO.	STATE	FED. AID PROJ. NO.	R/W NO.	SHEET NO.	TOTAL SHEETS
8	MONT.	S-340(2)	3340-02	2	8
			00+00 to 369+09.0	3340 (4)	
			369+750+59.0	3340 (3)	

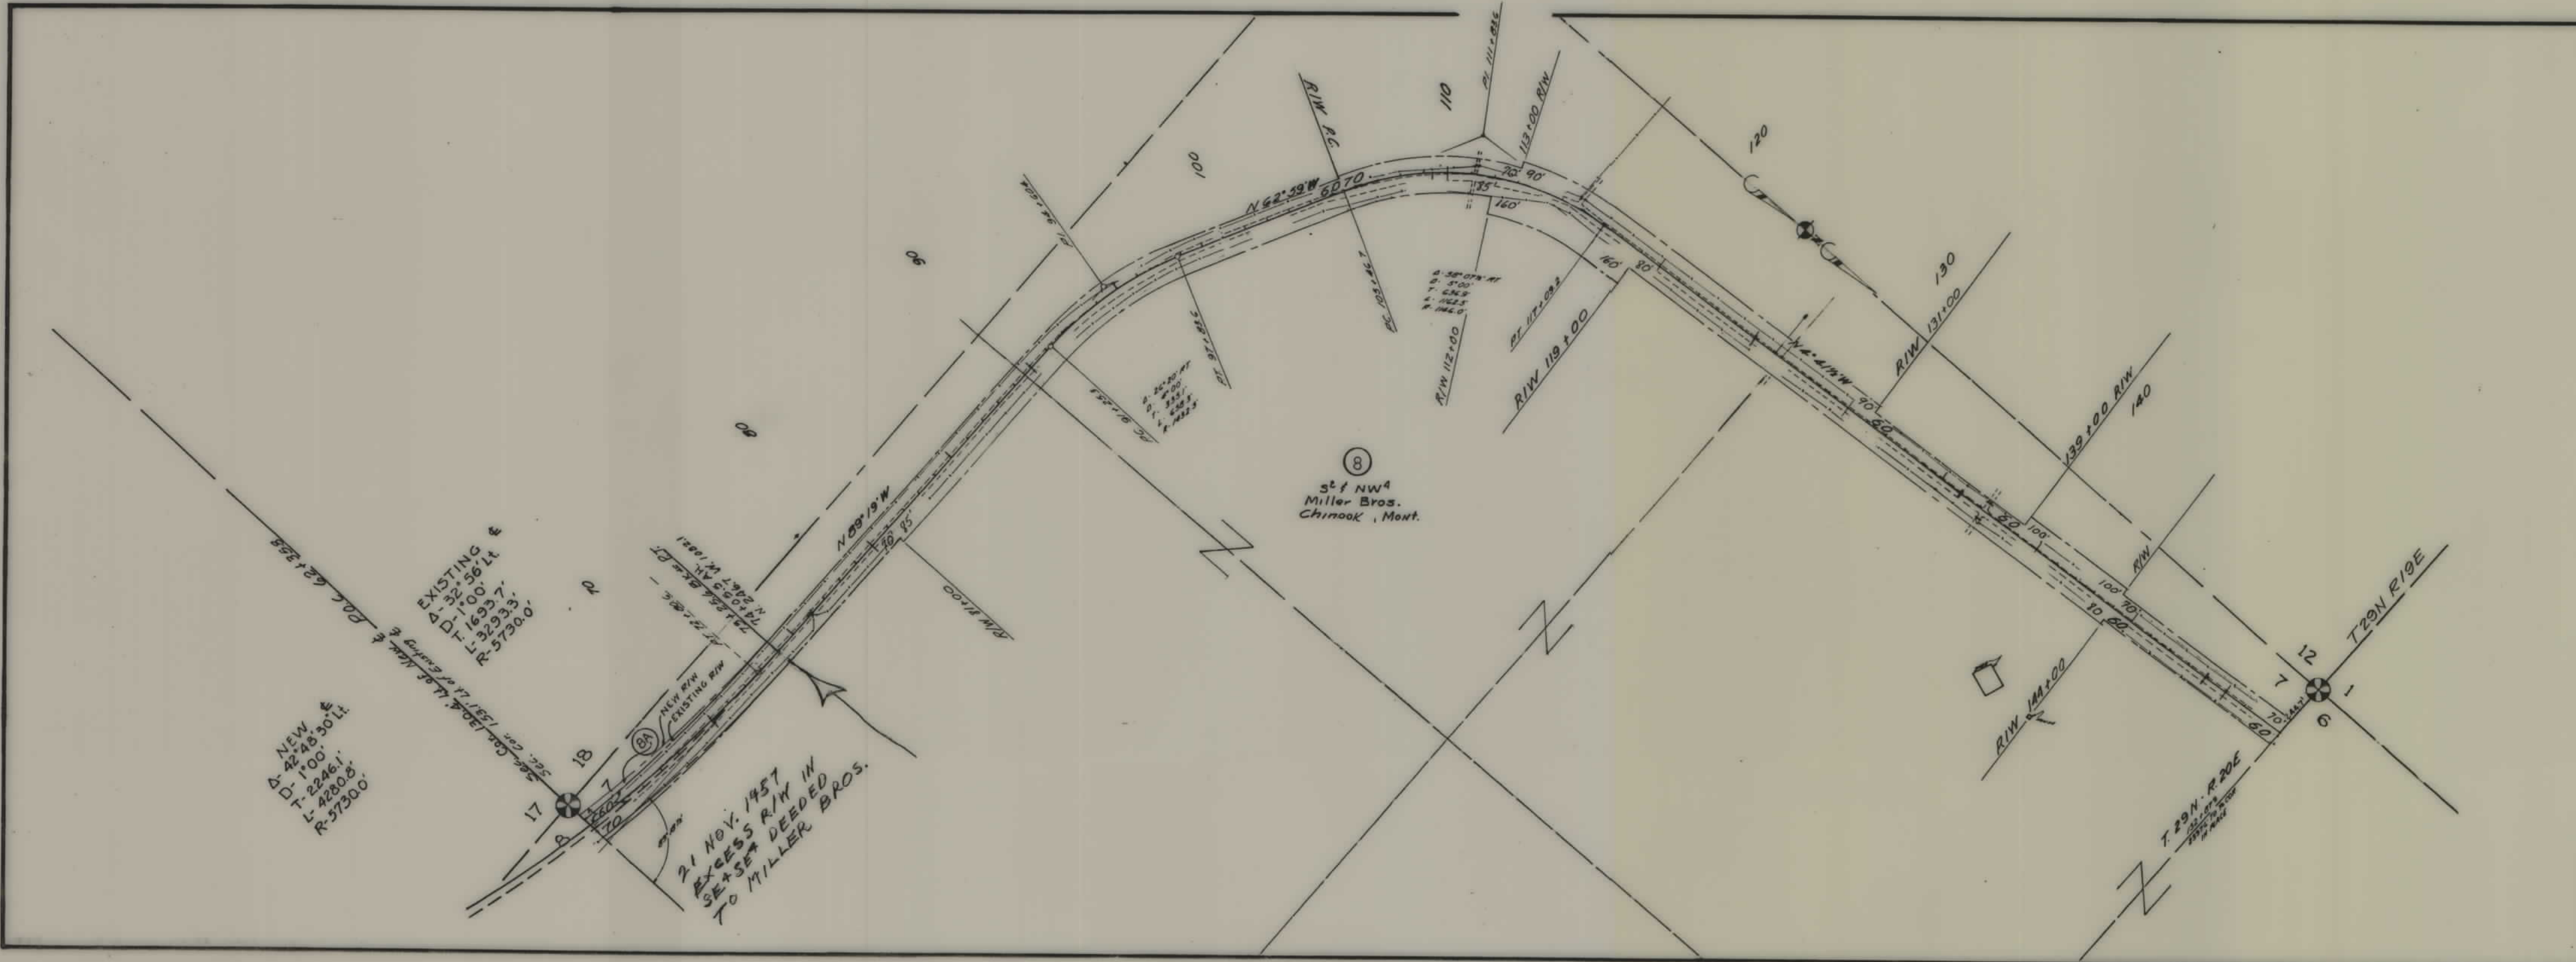

STATE OF MONTANA
 STATE HIGHWAY COMMISSION
 LAND REQUIRED FOR RIGHT OF WAY
 BLAINE COUNTY
 SCALE 1"= 400' MAP COMPLETED April 8, 1957

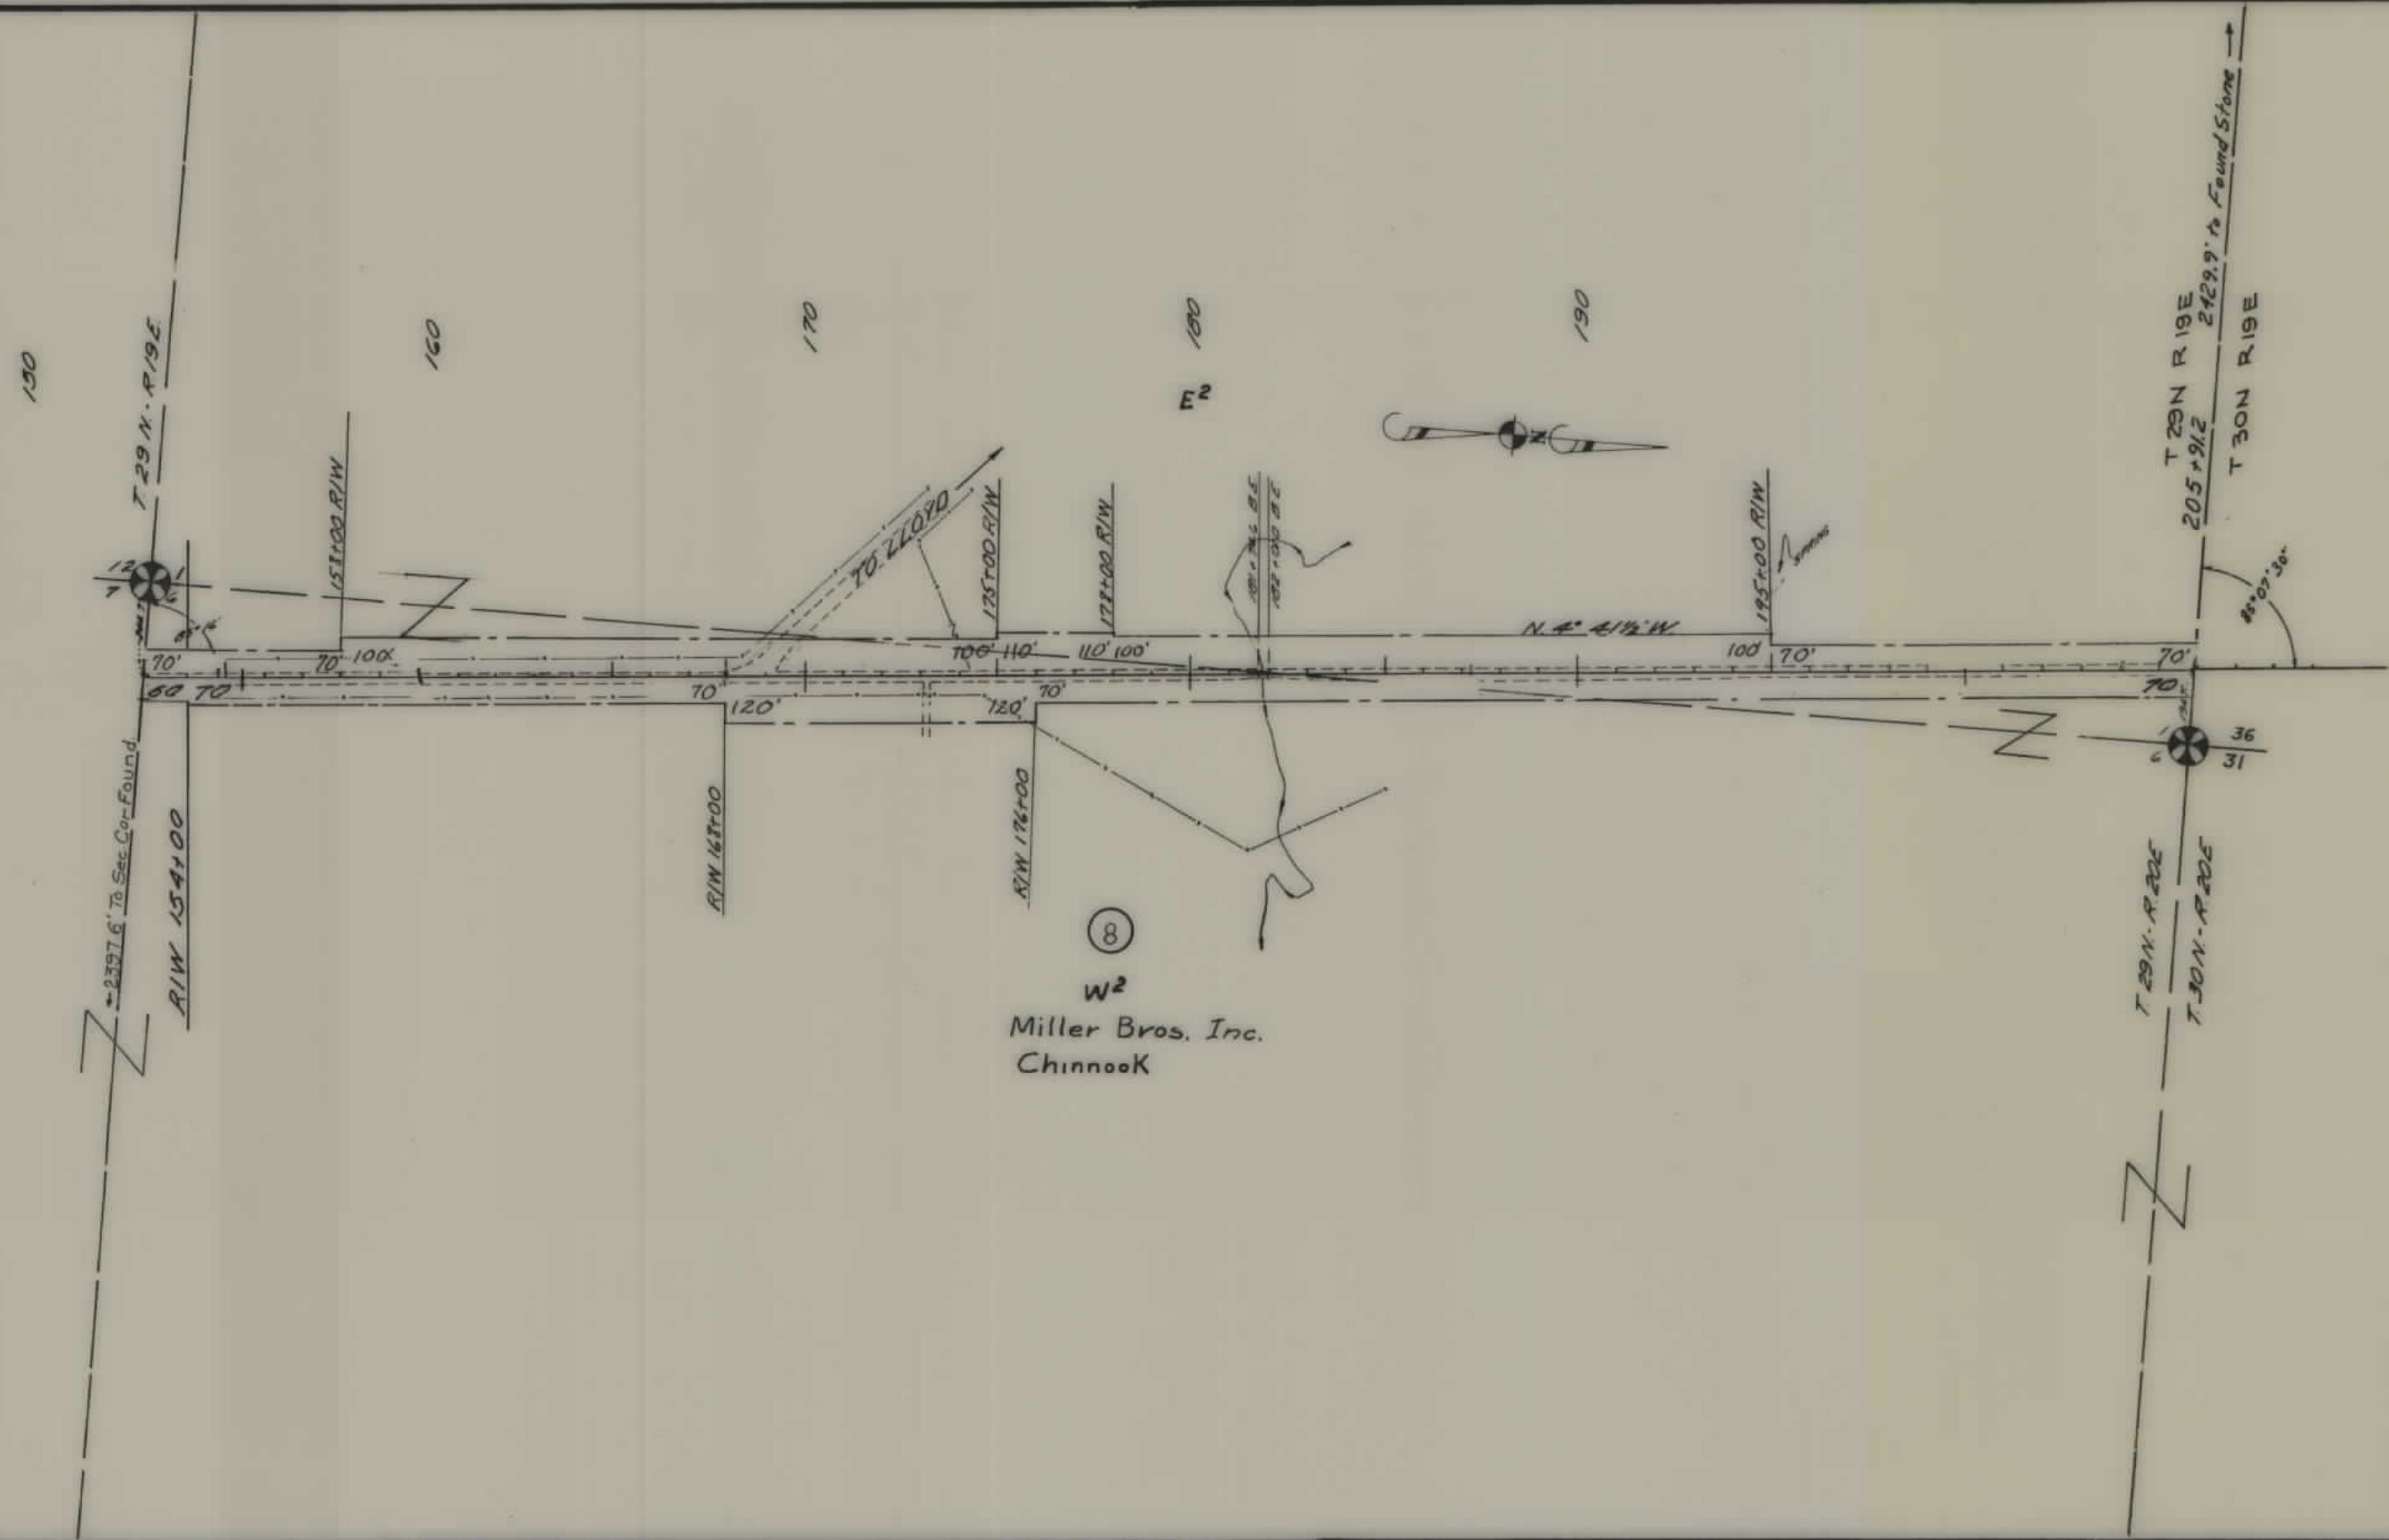


FED. ROAD DIST. NO.	STATE	FED. AID PROJ. NO.	R/W NO.	SHEET NO.	TOTAL SHEETS
8	MONT.	S-340(2)		3	8
00+00 to 369+00 S 340(4)					
369+00 to 750+59.0 S 340(3)					

STATE OF MONTANA
 STATE HIGHWAY COMMISSION
 LAND REQUIRED FOR RIGHT OF WAY
 BLAINE COUNTY
 SCALE 1"= 400' MAP COMPLETED April 8, 1957


FED. ROAD DIST. NO.	STATE	FED. AID PROJ. NO.	R/W NO.	SHEET NO.	TOTAL SHEETS
8	MONT.	S-340(2)	3340-02	4	8

00+00 to 369+09.0 S340W
369+09.0 to 750+59.0 S340W
750+59.0 to 840+00.0 S340W

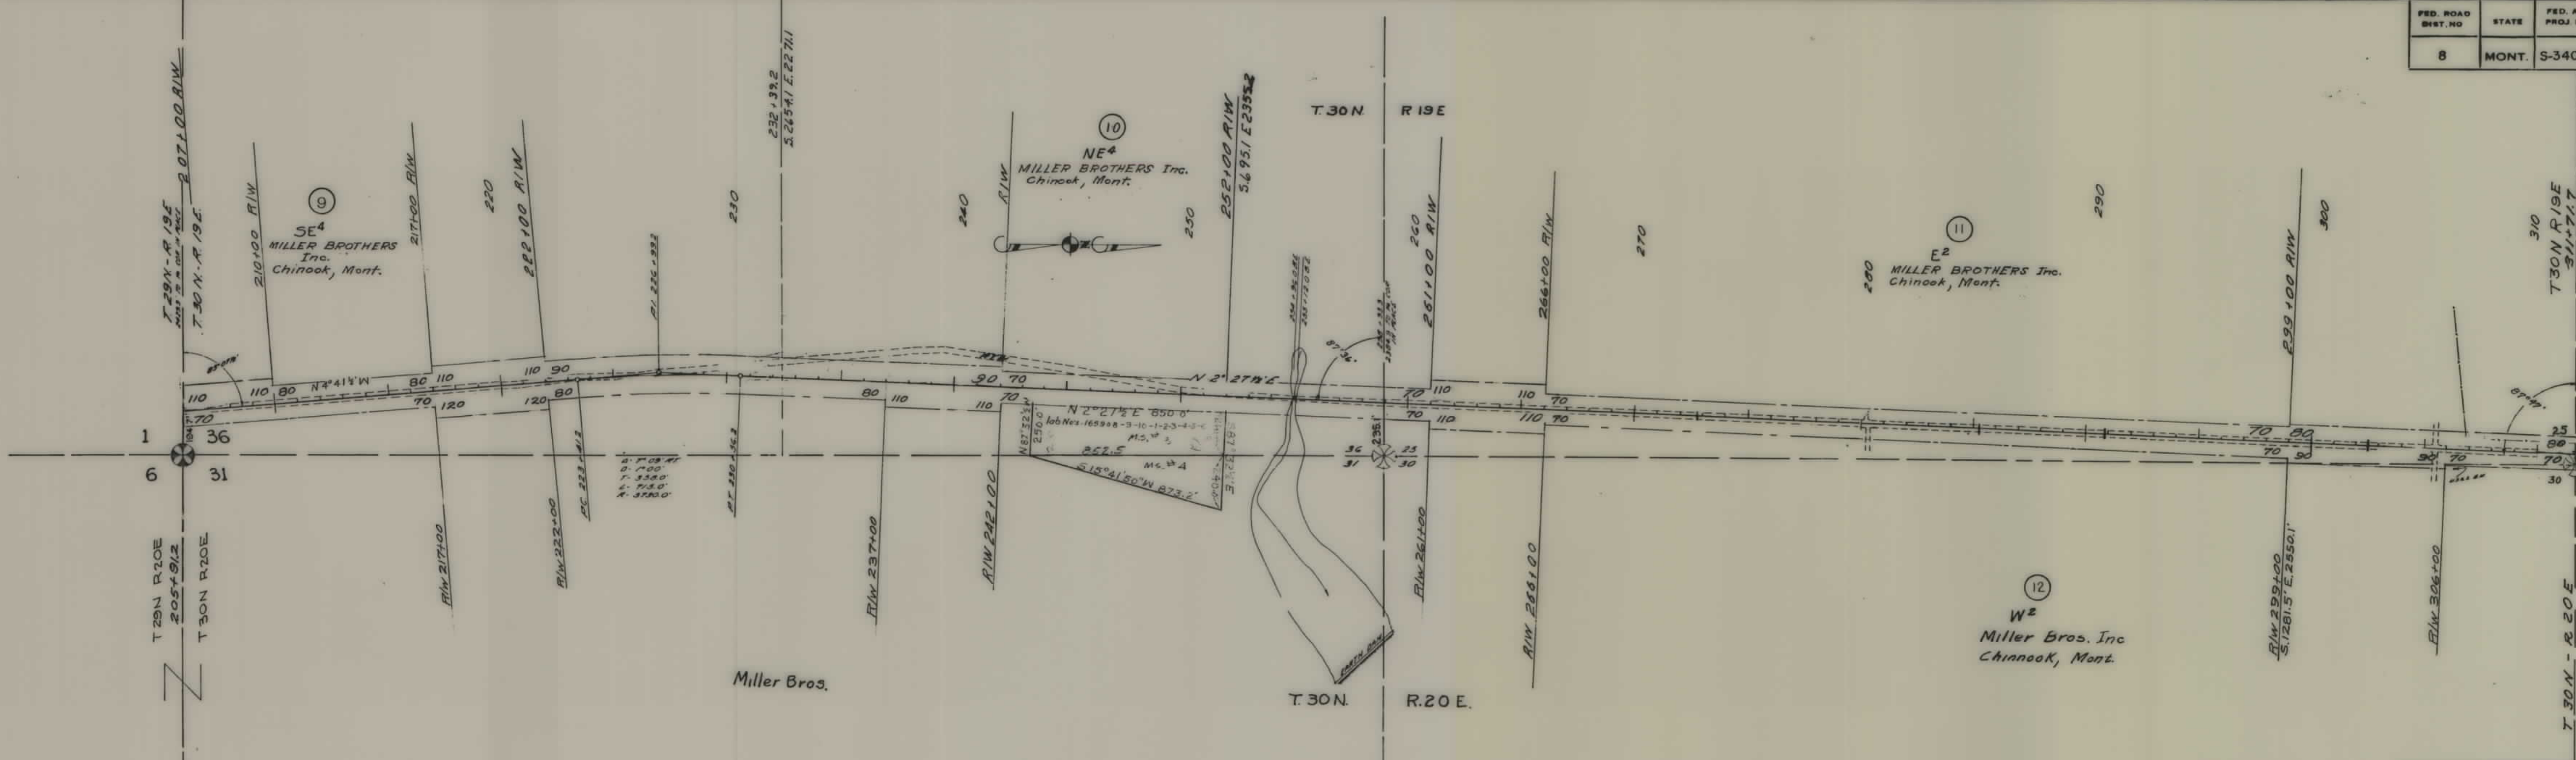

STATE OF MONTANA
STATE HIGHWAY COMMISSION
LAND REQUIRED FOR RIGHT OF WAY
BLAINE COUNTY
SCALE 1"=400' MAP COMPLETED April 8, 1957


FED ROAD DIST NO	STATE	FED AID PROJ NO	R/W NO.	SHEET NO.	TOTAL SHEETS
8	MONT	S-340(2)	3340-02	6	8

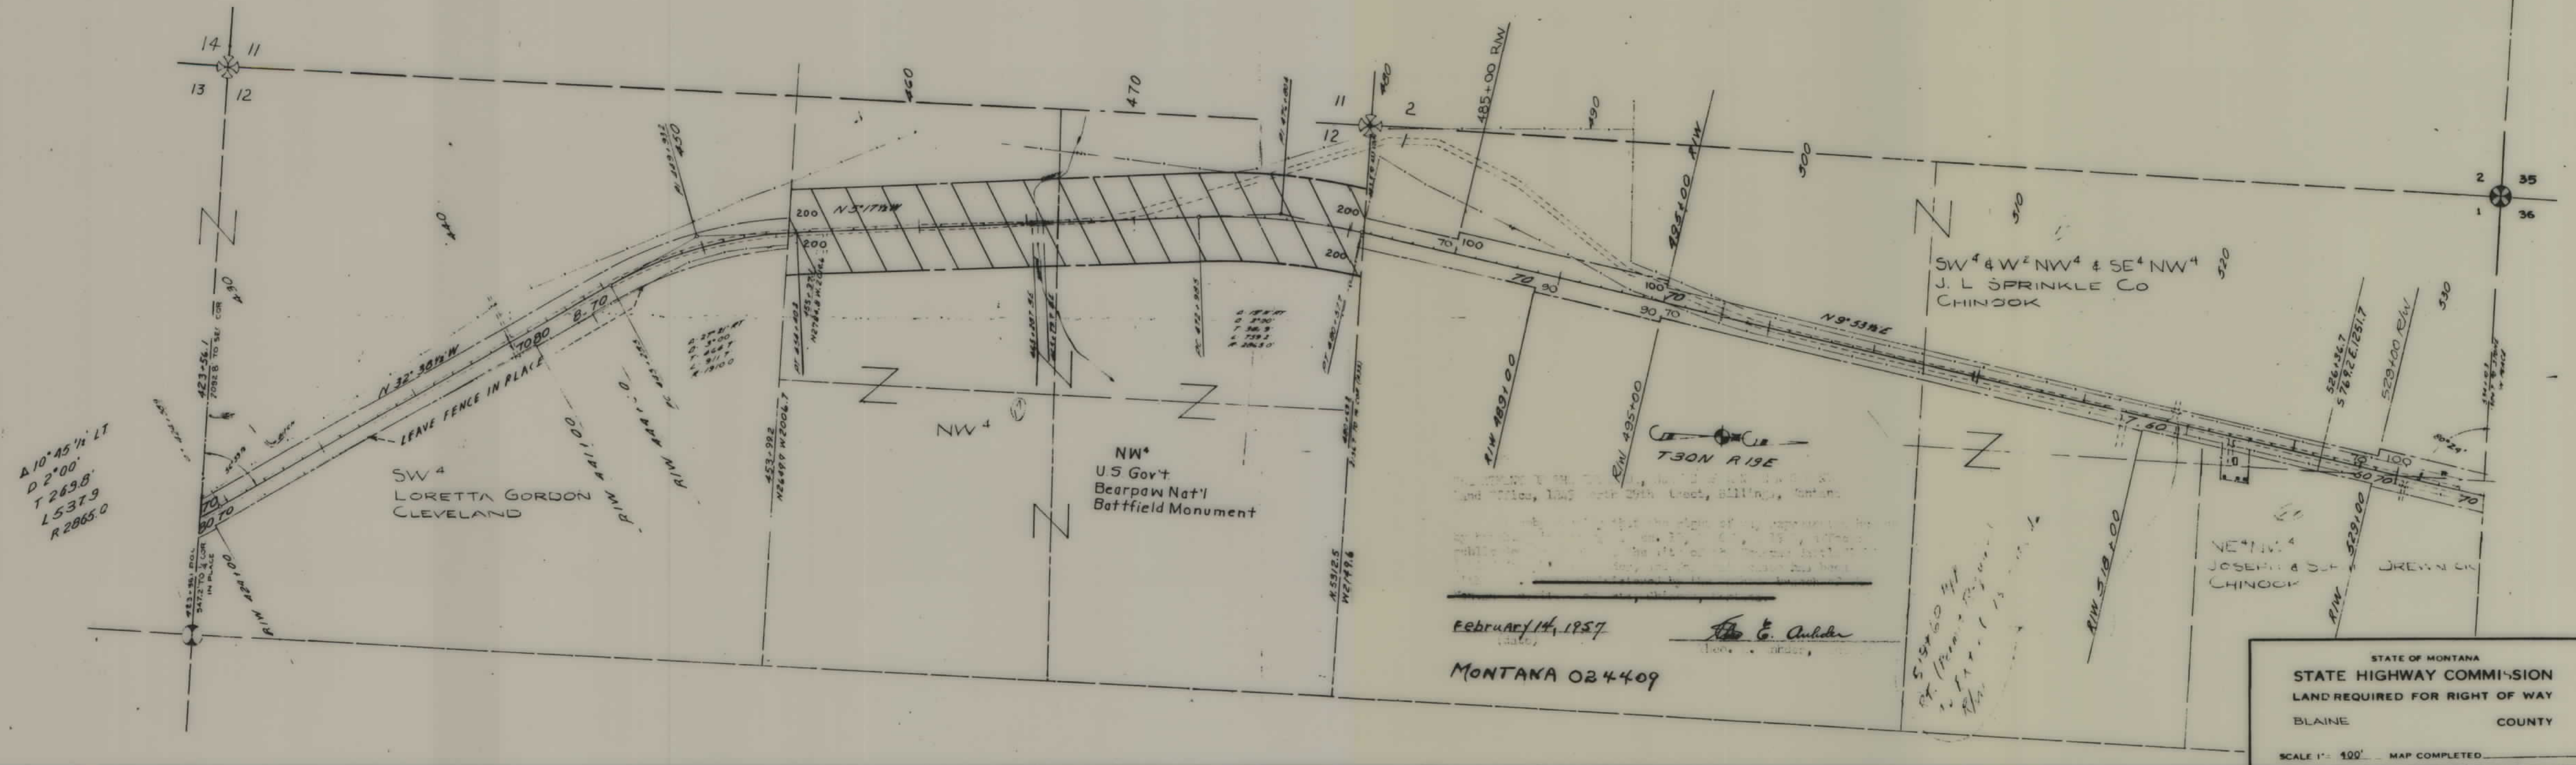

FED ROAD DIST NO	STATE	FED AID PROJ NO	R/W NO.	SHEET NO	TOTAL SHEETS
8	MONT.	S-340(2)	3340-02	6	8


00+00 to 369+09.0 S340(4)

369+09.0 to 750+59.0 S340(8)

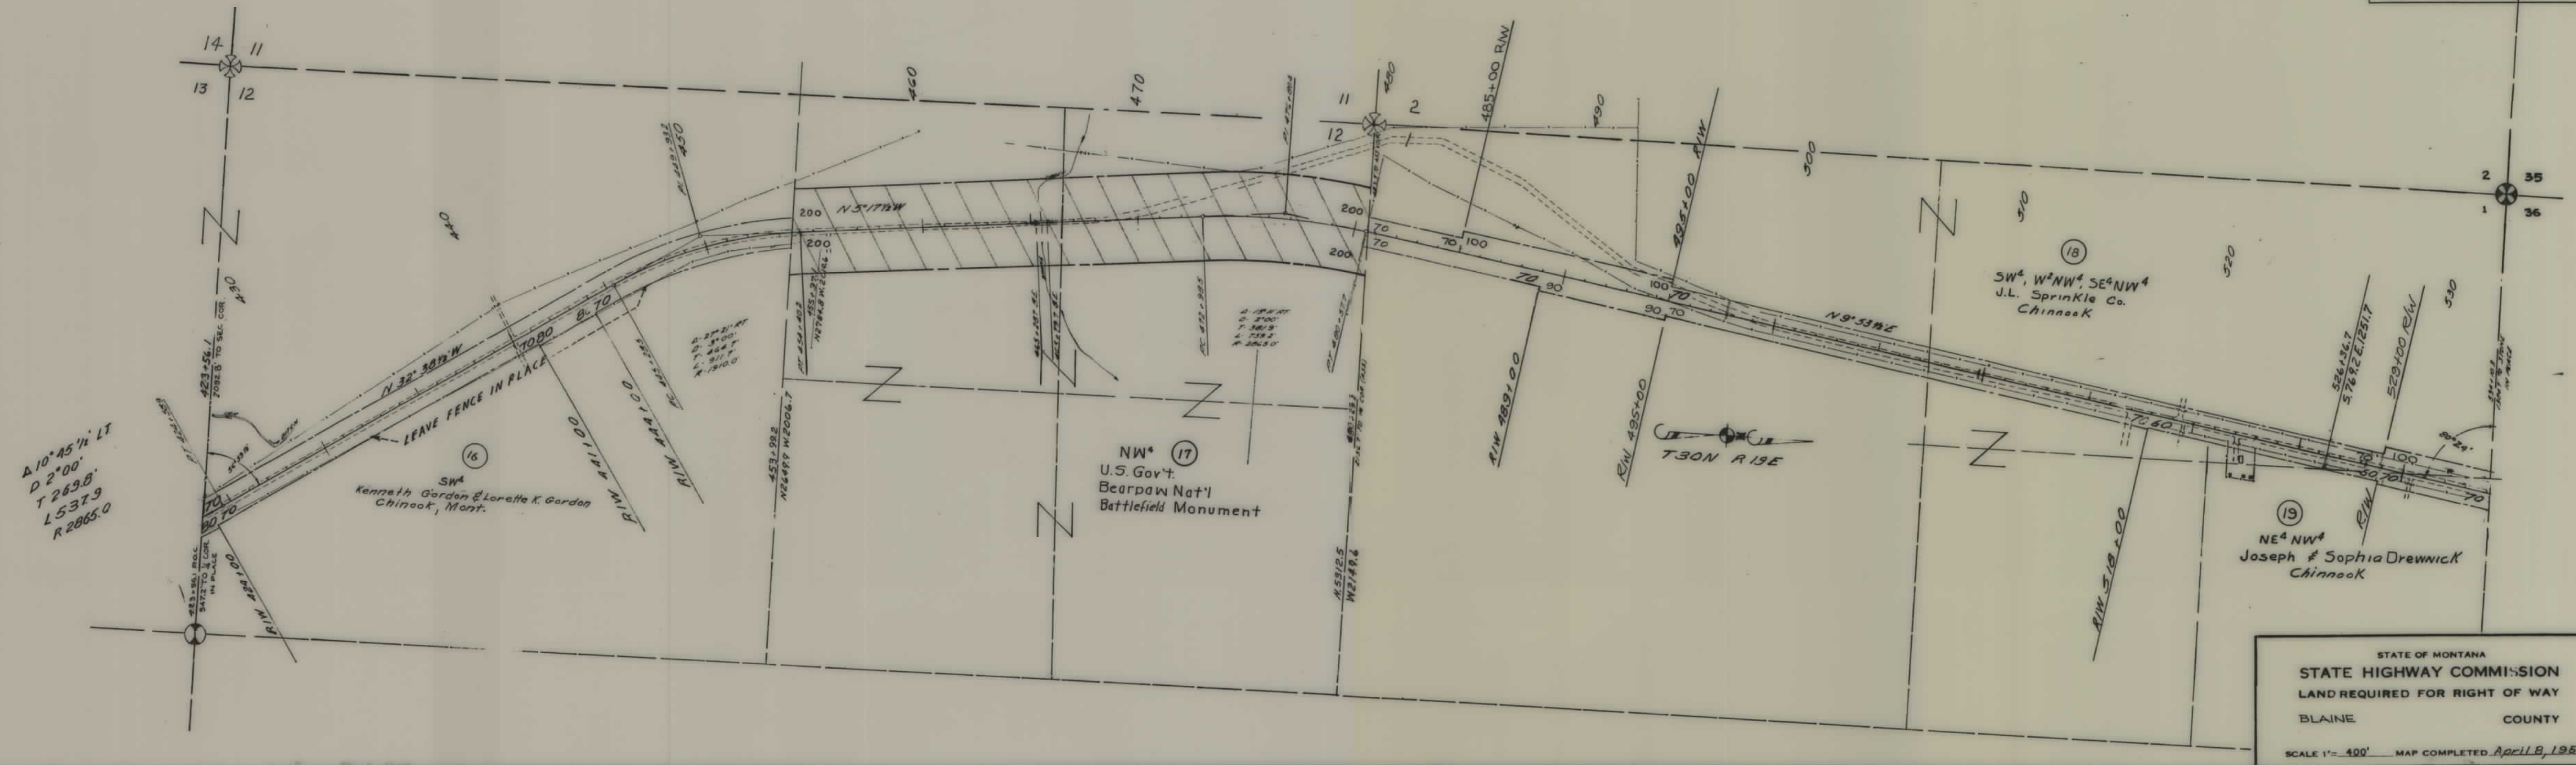

FED. ROAD DIST. NO.	STATE	FED. AID PROJ. NO.	R/W NO.	SHEET NO.	TOTAL SHEETS
8	MONT.	S-340(2)	3340-02	8	8

00+00 to 369+09.0 S 340 (4)
369+09.0 to 750+59.0 S 340 (3)

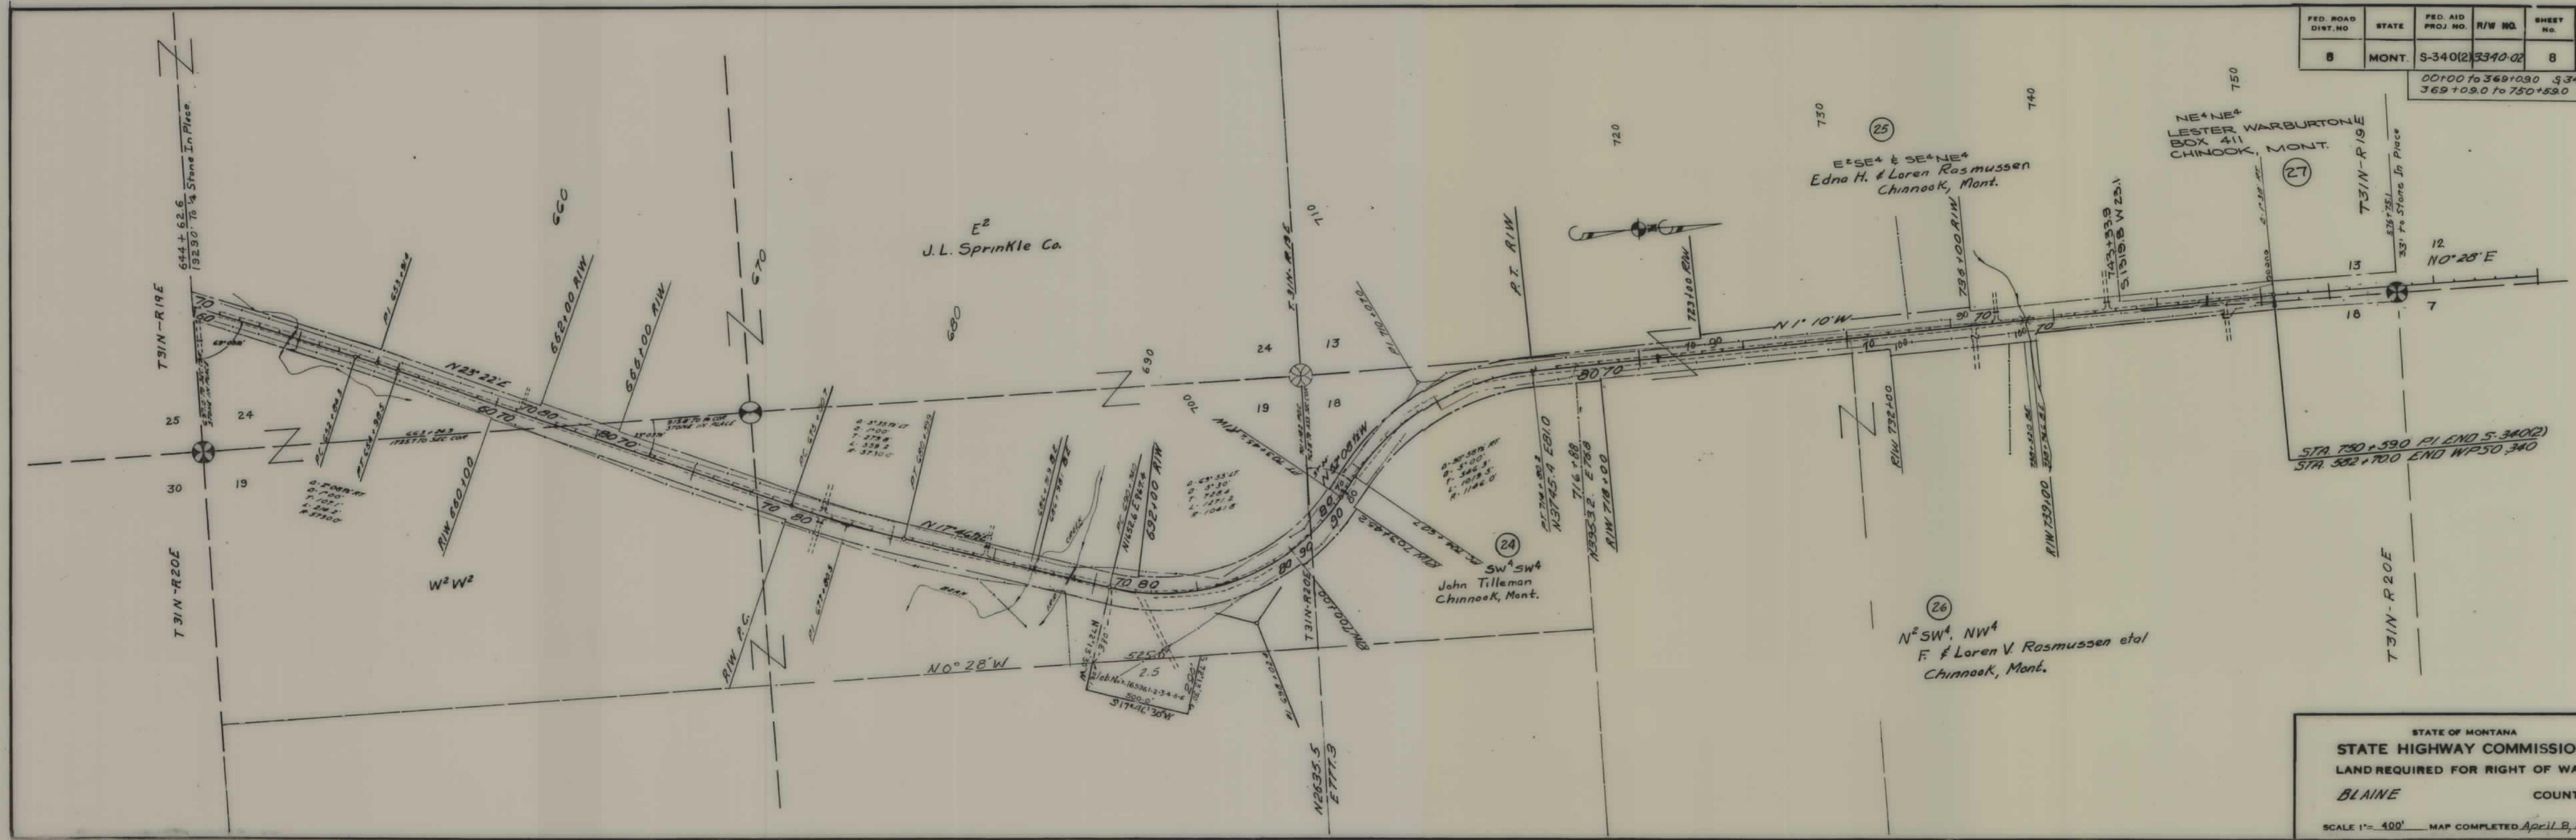

STATE OF MONTANA
STATE HIGHWAY COMMISSION
LAND REQUIRED FOR RIGHT OF WAY
BLAINE COUNTY
SCALE 1" = 400' MAP COMPLETED April 8, 1957