


PLANS
NOT
TO
SCALE

FED. ROAD DIST. NO.	STATE	FED AID PROJECT NUMBERS		STATE NO.	SHEET NO.	TOTAL SHEETS
		CONST. NO.	R/W NO.			
8	MONT.		S-340(7)	3340-07	1	5

STATE OF MONTANA

STATE HIGHWAY COMMISSION

CHINOOK-CLEVELAND-HAYS

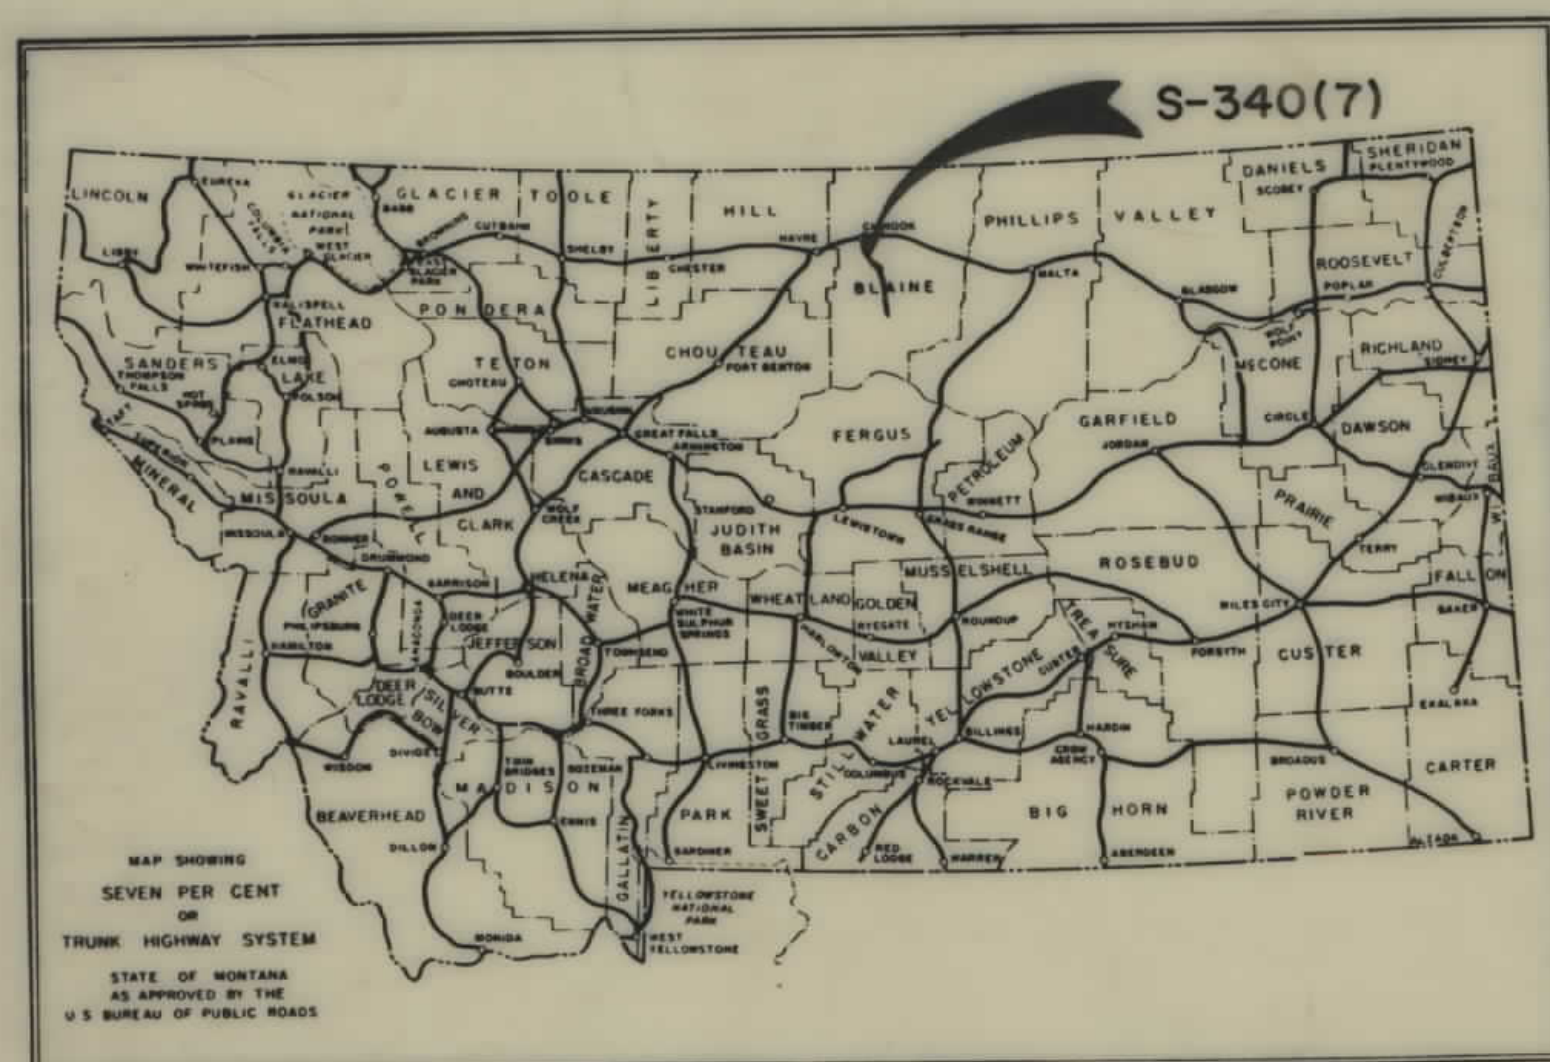

RIGHT OF WAY PLAN OF


FEDERAL AID PROJECT NO. S-340(7)R/W
S-340()CONST.

CHINOOK-CLEVELAND-HAYS

4.351 MILES

STA. 351+00 BEG. S-340(7)=
STA. 351+00 END S-311 (2)

STA. 580+75.7 END S-340(7)

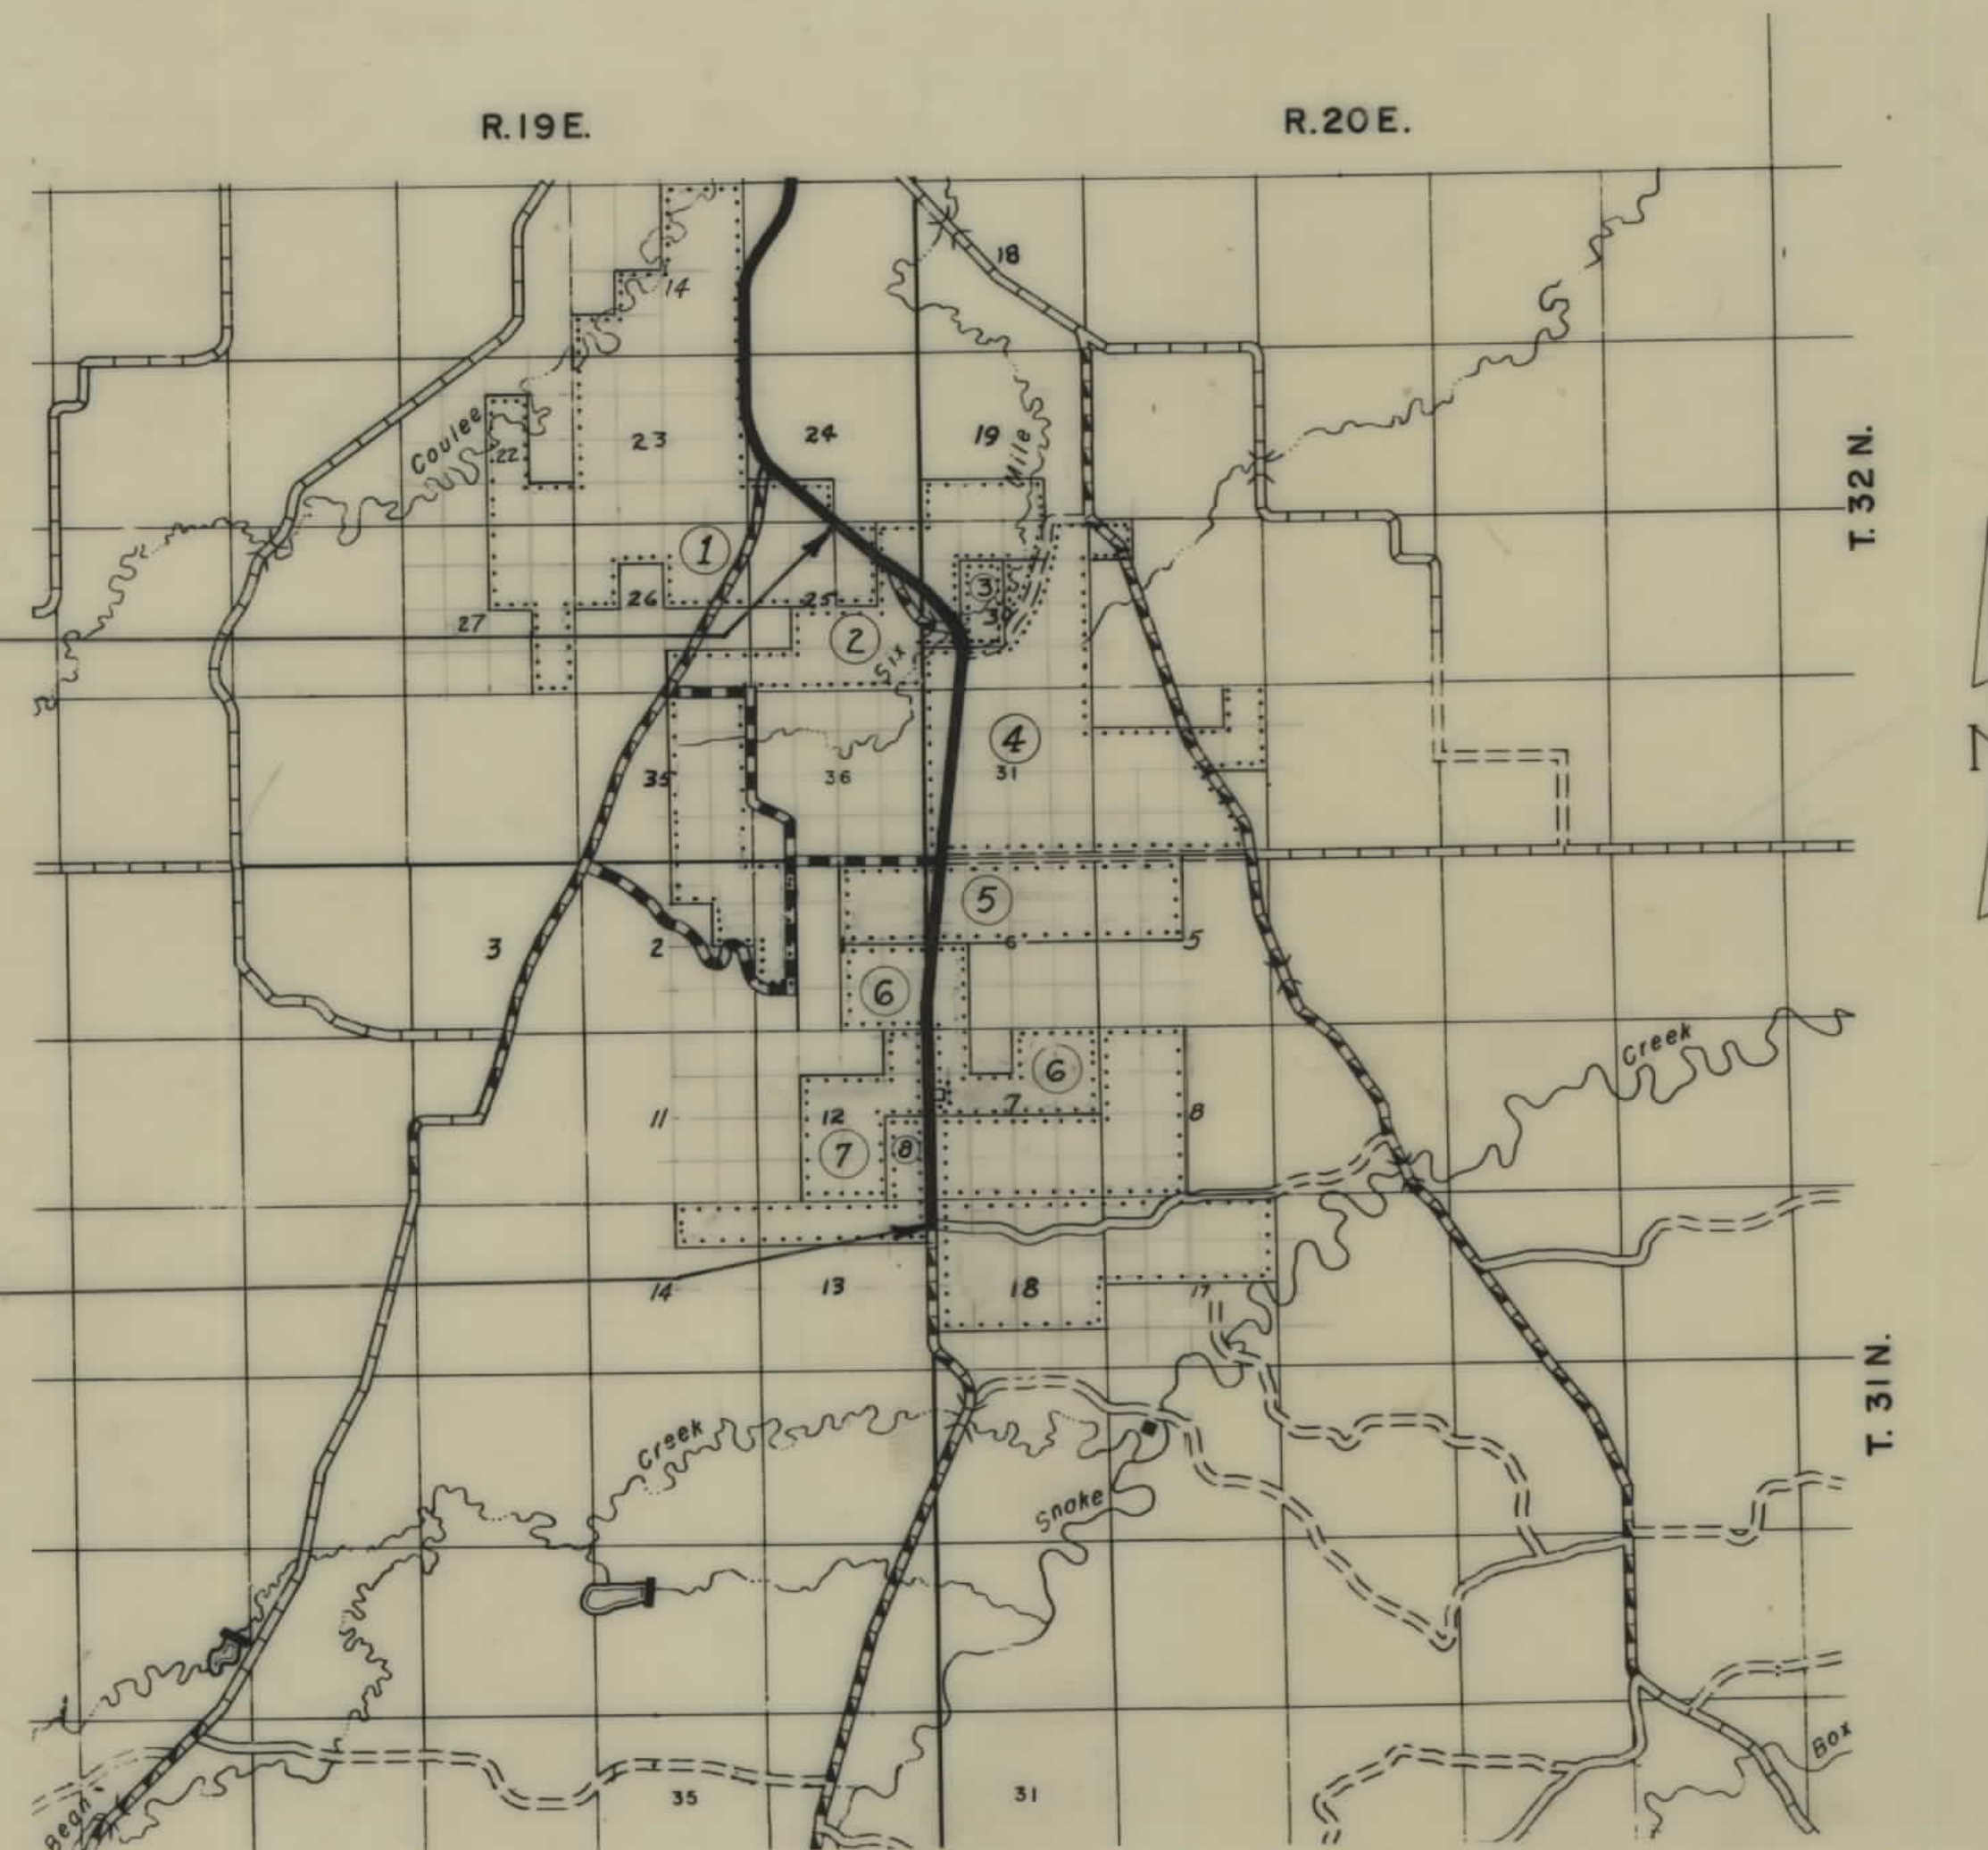

CONVENTIONAL SIGNS


STATE AND NATIONAL LINE.....	---
COUNTY LINE.....	---
CITY, VILLAGE OR BOROUGH LINE.....	---
TOWNSHIP LINE.....	---
SECTION LINE.....	---
RESERVATION LINE.....	---
FENCE LINE.....	---
GUARD RAIL.....	---
OWNERSHIP BOUNDARY.....	---
RIGHT OF WAY LINE.....	---
RIGHT OF WAY LINE FENCED.....	---
TRAVELED WAY.....	---
RAILROADS.....	---
RETAINING WALLS.....	---
BASE OR SURVEY LINE.....	---
LEVEE.....	---
CULVERTS IN PLACE (PLA 4).....	---
NEW CULVERTS (PLAN).....	---
NEW CULVERTS (PROFILE).....	---
TROLLEY POLE.....	---
POWER POLE.....	---
TELEPHONE OR TELEGRAPH POLE.....	---
MARSH.....	---
DITCH.....	---
RIPRAP.....	---
BRIDGE.....	---
SECTION CORNER.....	FOUND UNFOUND
1/4 SECTION CORNER.....	FOUND UNFOUND
1/16 CORNER.....	FOUND UNFOUND
CENTER OF SECTION.....	---
CONTROL OF ACCESS WITH FENCE.....	---
CONTROL OF ACCESS WITHOUT FENCE.....	---
PARCEL NUMBER.....	---
CATTLE GUARD.....	---
GATE IN FENCE.....	---
CONSTRUCTION LIMITS.....	CUT FILL

2/7/64

9 Sent to RJA 9-13-63

OWNERSHIPS							
PARCEL	NAME	ADDRESS	TOTAL ACREAGE	GROSS TAKE ACREAGE	P.T.W. ACREAGE	NET TAKE ACREAGE	REMAINDER
							LEFT RIGHT
4	BERT FALTA E. COOK	LEBANON, INDIANA	1425.91	19.21	10.99	8.22	1289.82 116.88
5	ANNA H. DAHL	CHINOOK, MONT.	629.86	8.75	6.00	2.75	449.41 171.70

FED. ROAD DIST. NO.	STATE	FED. AID PROJECT NUMBERS	STATE	SHEET	TOTAL
		CONST. NO.	R/W NO.	NO.	SHEETS
8	MONT.		S-340(7)	3340-07	3 5

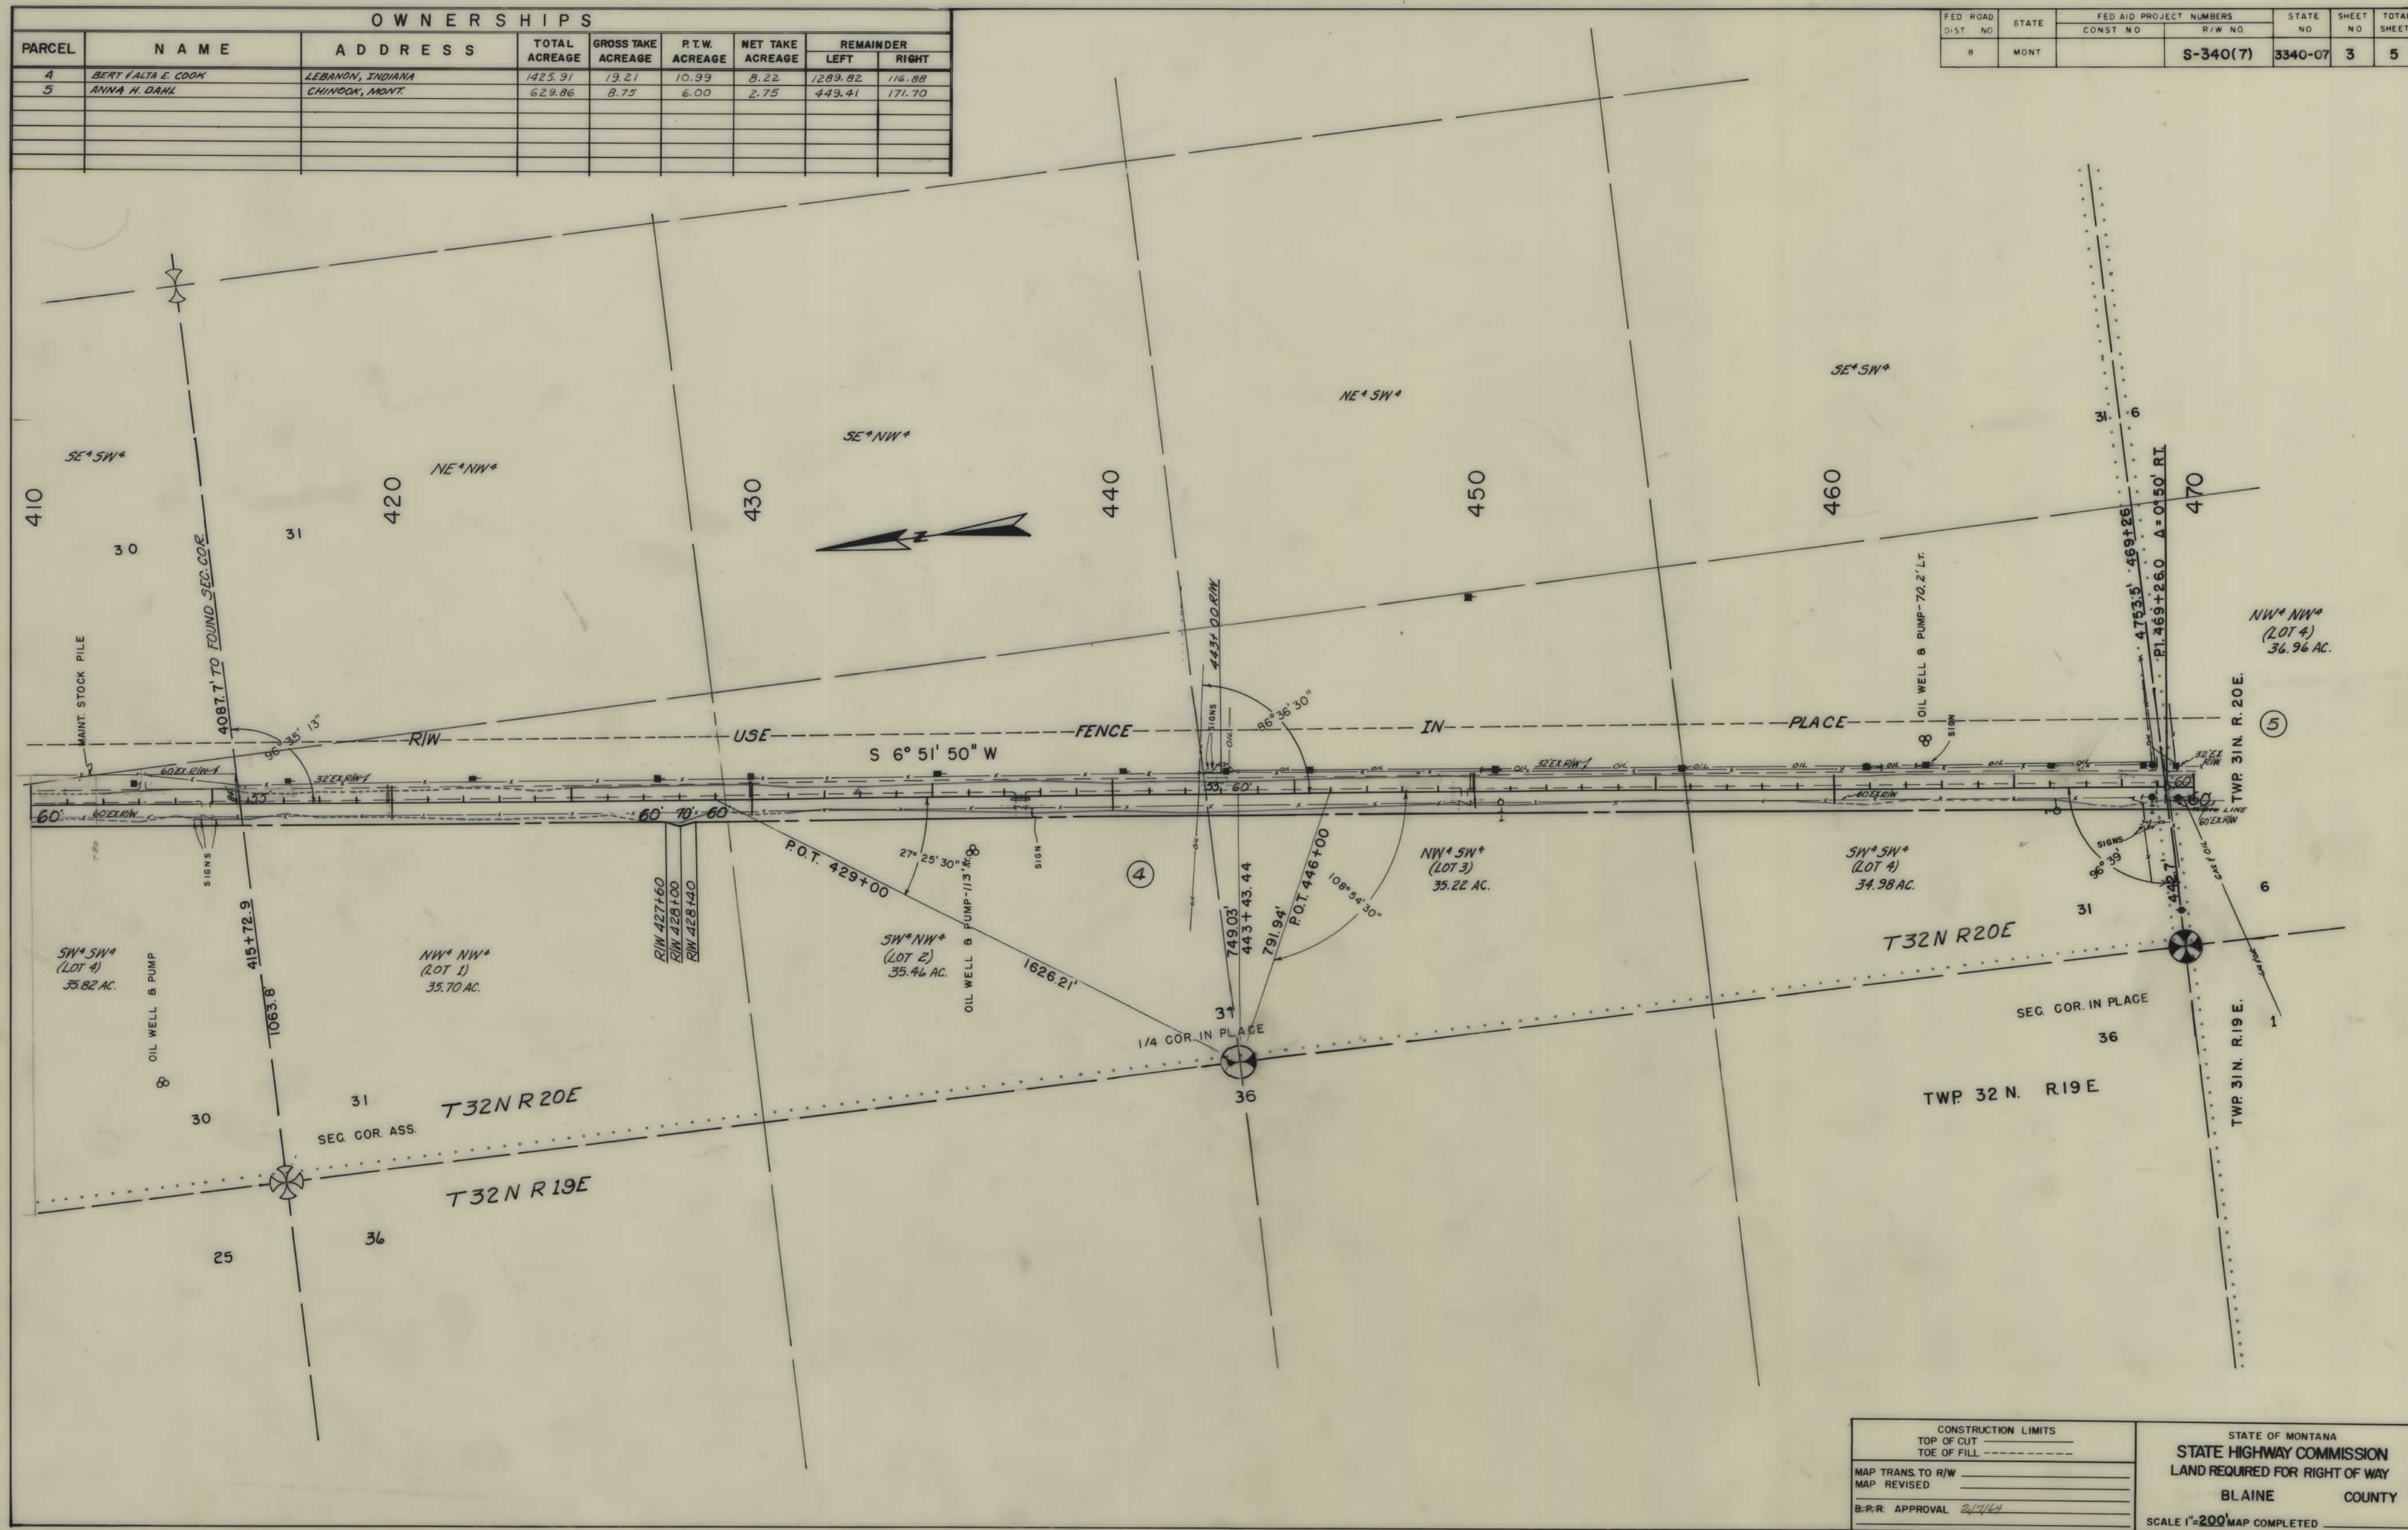

CONSTRUCTION LIMITS		STATE OF MONTANA STATE HIGHWAY COMMISSION LAND REQUIRED FOR RIGHT OF WAY BLAINE COUNTY SCALE 1"=200' MAP COMPLETED _____
TOP OF CUT	_____	
TOE OF FILL	_____	
MAP TRANS. TO R/W	_____	
MAP REVISED	_____	
B.R.R. APPROVAL	2/7/44	

OWNERSHIPS								
PARCEL	NAME	ADDRESS	TOTAL ACREAGE	GROSS TAKE ACREAGE	P.T.W. ACREAGE	NET TAKE ACREAGE	REMAINDER	
							LEFT	RIGHT
5	ANNA H. DAHL	CHINOOK, MONT.	629.86	8.75	6.00	2.75	449.41	171.70
6	CAROLYN W. VOST	CHINOOK, MONT.	513.39	7.53	4.11	3.42	350.14	155.72
7	FRED BRINKMAN	CHINOOK, MONT.	320.00	6.97	4.72	2.25		313.03

FED ROAD DIST NO	STATE	FED AID PROJECT NUMBERS		STATE NO	SHEET NO	TOTAL SHEETS
		CONST NO	R/W NO			
8	MONT		S-340(7)	3340-07	4	5



CONSTRUCTION LIMITS		STATE OF MONTANA	
TOP OF CUT _____		STATE HIGHWAY COMMISSION	
TOE OF FILL _____		LAND REQUIRED FOR RIGHT OF WAY	
MAP TRANS TO R/W _____		BLAINE COUNTY	
MAP REVISED _____		SCALE 1"=200'	
B.P.R. APPROVAL 2/7/14		MAP COMPLETED _____	

OWNERSHIPS							
PARCEL	NAME	ADDRESS	TOTAL ACREAGE	GROSS TAKE ACREAGE	R/W ACREAGE	NET TAKE ACREAGE	REMAINDER LEFT RIGHT
6	CAROLYN VOGT	CHINOOK, MONT.	313.39	7.53	4.11	3.42	350.14 155.72
7	FRED BRINKMAN	-	320.0	6.97	4.72	2.25	313.03
8	LESTER WARBURTON	-	320.0	7.62	6.82	0.80	312.38

FED. ROAD DIST. NO.	STATE	FED. AID PROJECT NUMBERS CONST. NO.	R/W NO.	STATE NO.	SHEET NO.	TOTAL SHEETS
8	MONT.		S-340(7)		5	5

