


PLANS
NOT
TO
SCALE

FED. ROAD DIST. NO.	STATE	FED. AID PROJ. NO.	R/W NO.	SHEET NO.	TOTAL SHEETS
8	MONT.	S 348(C)	3348-06	1	1

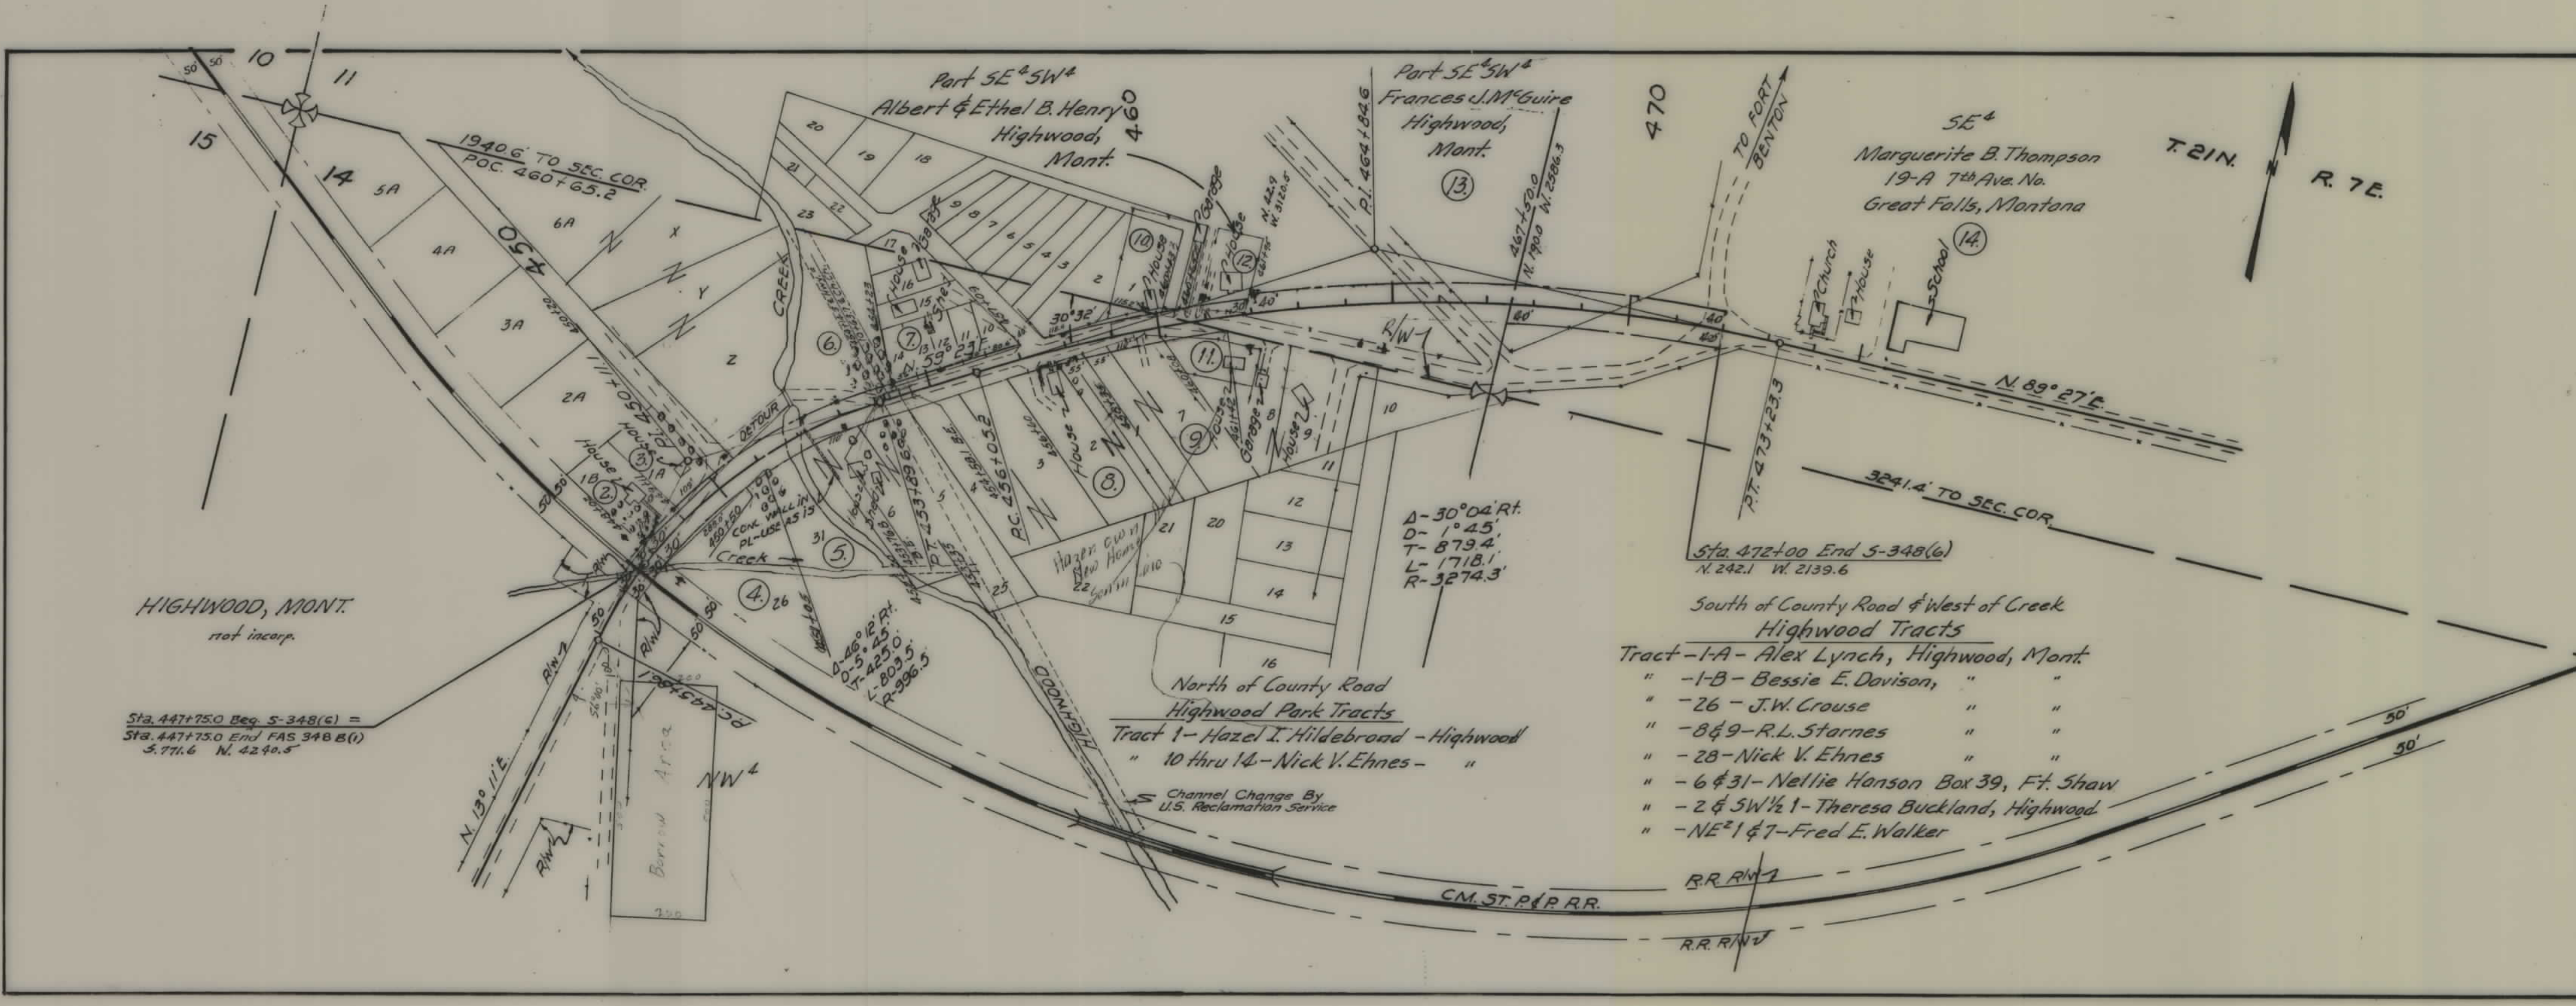

- South of County Road & West of Creek
Highwood Tracts
- Tract -1-A- Alex Lynch, Highwood, Mont.
 " -1-B- Bessie E. Davison, "
 " -26- J.W. Crouse "
 " -8&9- R.L. Starnes "
 " -28- Nick V. Ehnes "
 " -6&31- Nellie Hanson Box 39, Ft. Shaw
 " -2&5W 1/2- Theresa Buckland, Highwood
 " -NE 1/4-7- Fred E. Walker
- North of County Road
Highwood Park Tracts
- Tract 1- Hazel I. Hildebrand - Highwood
 " 10 thru 14- Nick V. Ehnes - "

STATE OF MONTANA
STATE HIGHWAY COMMISSION
PLAT SHOWING LAND
REQUIRED FOR RIGHT OF WAY
CHOUTEAU ~ COUNTY

SCALE 1"= 2.00' MAP COMPLETED 8-28-53
 DESCRIPTIONS WRITTEN BY D.J.N. DATE 8-28-53
 DESCRIPTIONS CHECKED BY J.R. DATE 8-29-53

APPROVED BY _____ R/W ENGINEER