



PLANS
NOT
TO
SCALE

FED. ROAD DIST. NO.	STATE	FED. AID PROJ. NO.	FISCAL YEAR	SHEET NO.	TOT SHE.
1	MONT.	341		1	3

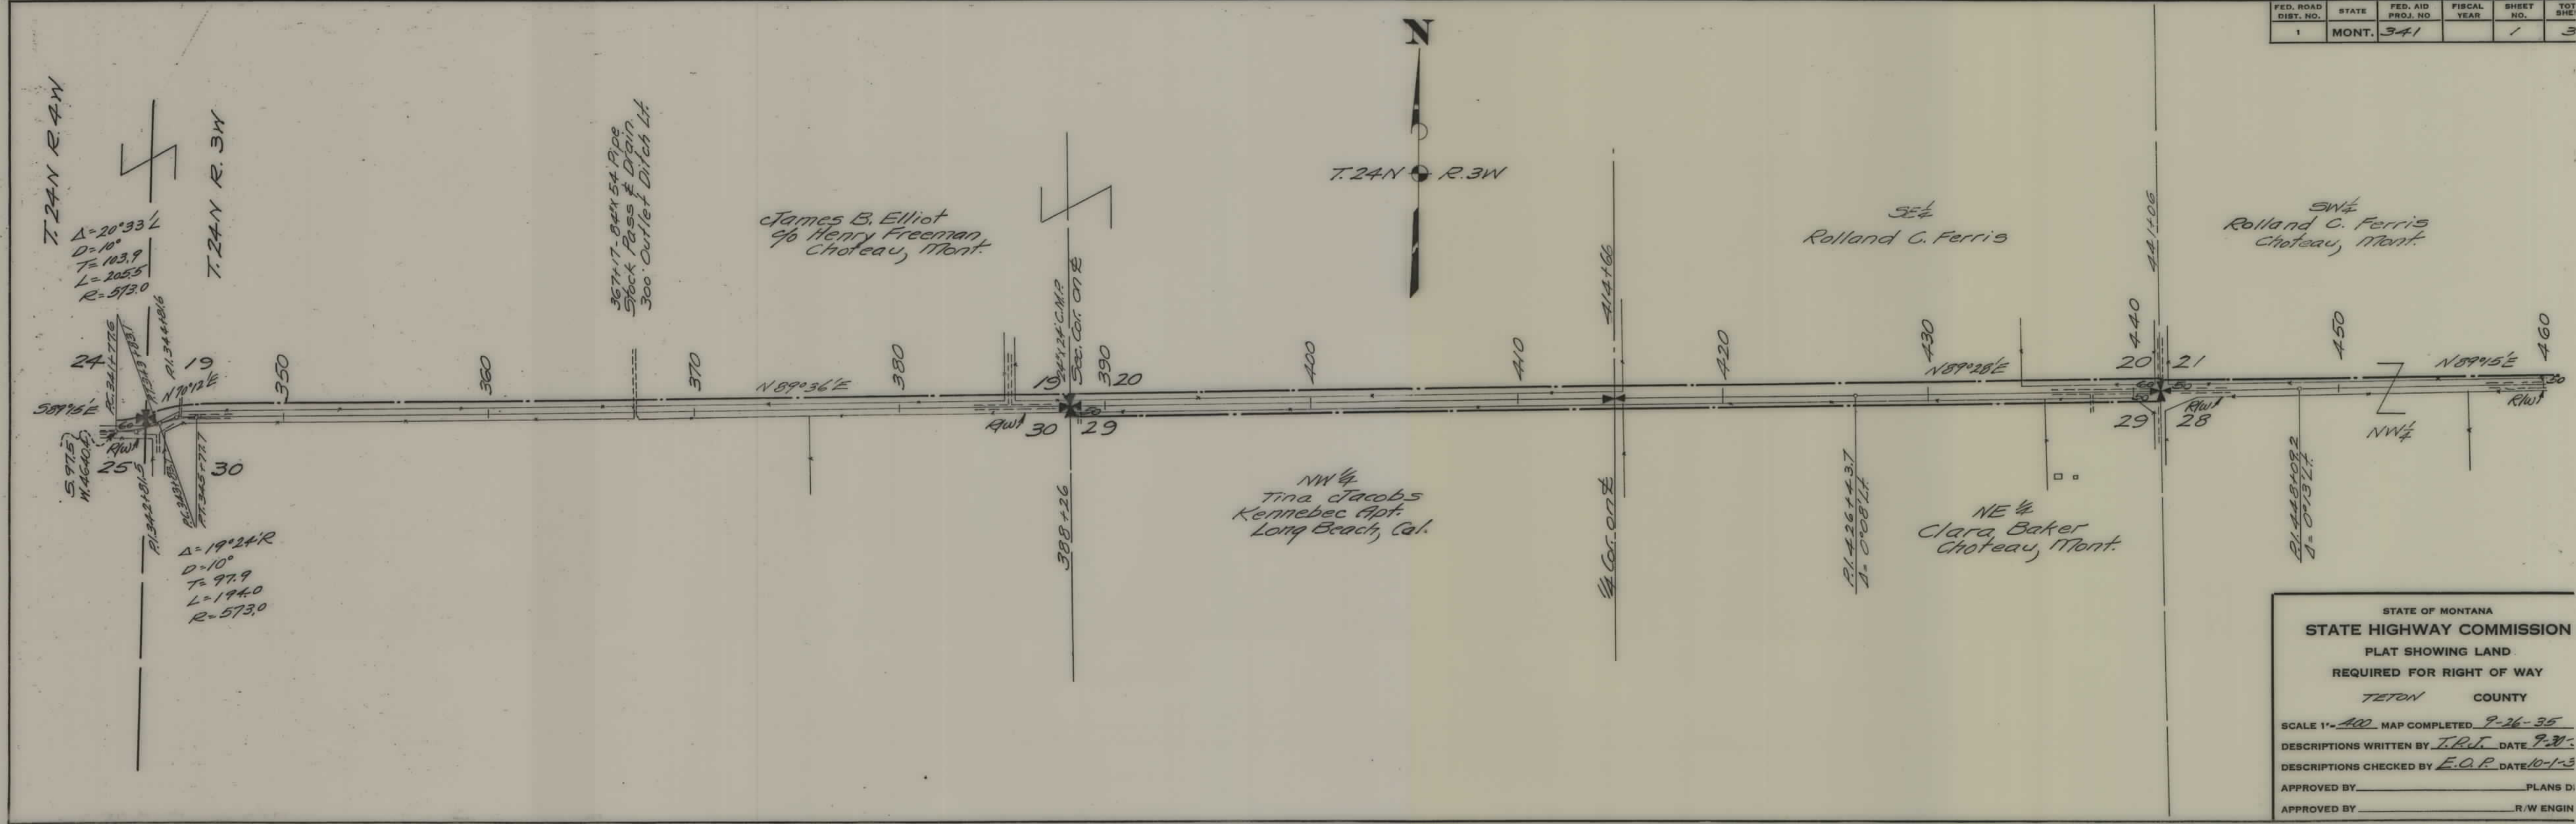

STATE OF MONTANA
 STATE HIGHWAY COMMISSION
 PLAT SHOWING LAND
 REQUIRED FOR RIGHT OF WAY
 TETON COUNTY

SCALE 1"=400' MAP COMPLETED 9-26-35
 DESCRIPTIONS WRITTEN BY T.R.T. DATE 9-30-
 DESCRIPTIONS CHECKED BY E.O.P. DATE 10-1-35
 APPROVED BY _____ PLANS BY _____
 APPROVED BY _____ R/W ENGR _____

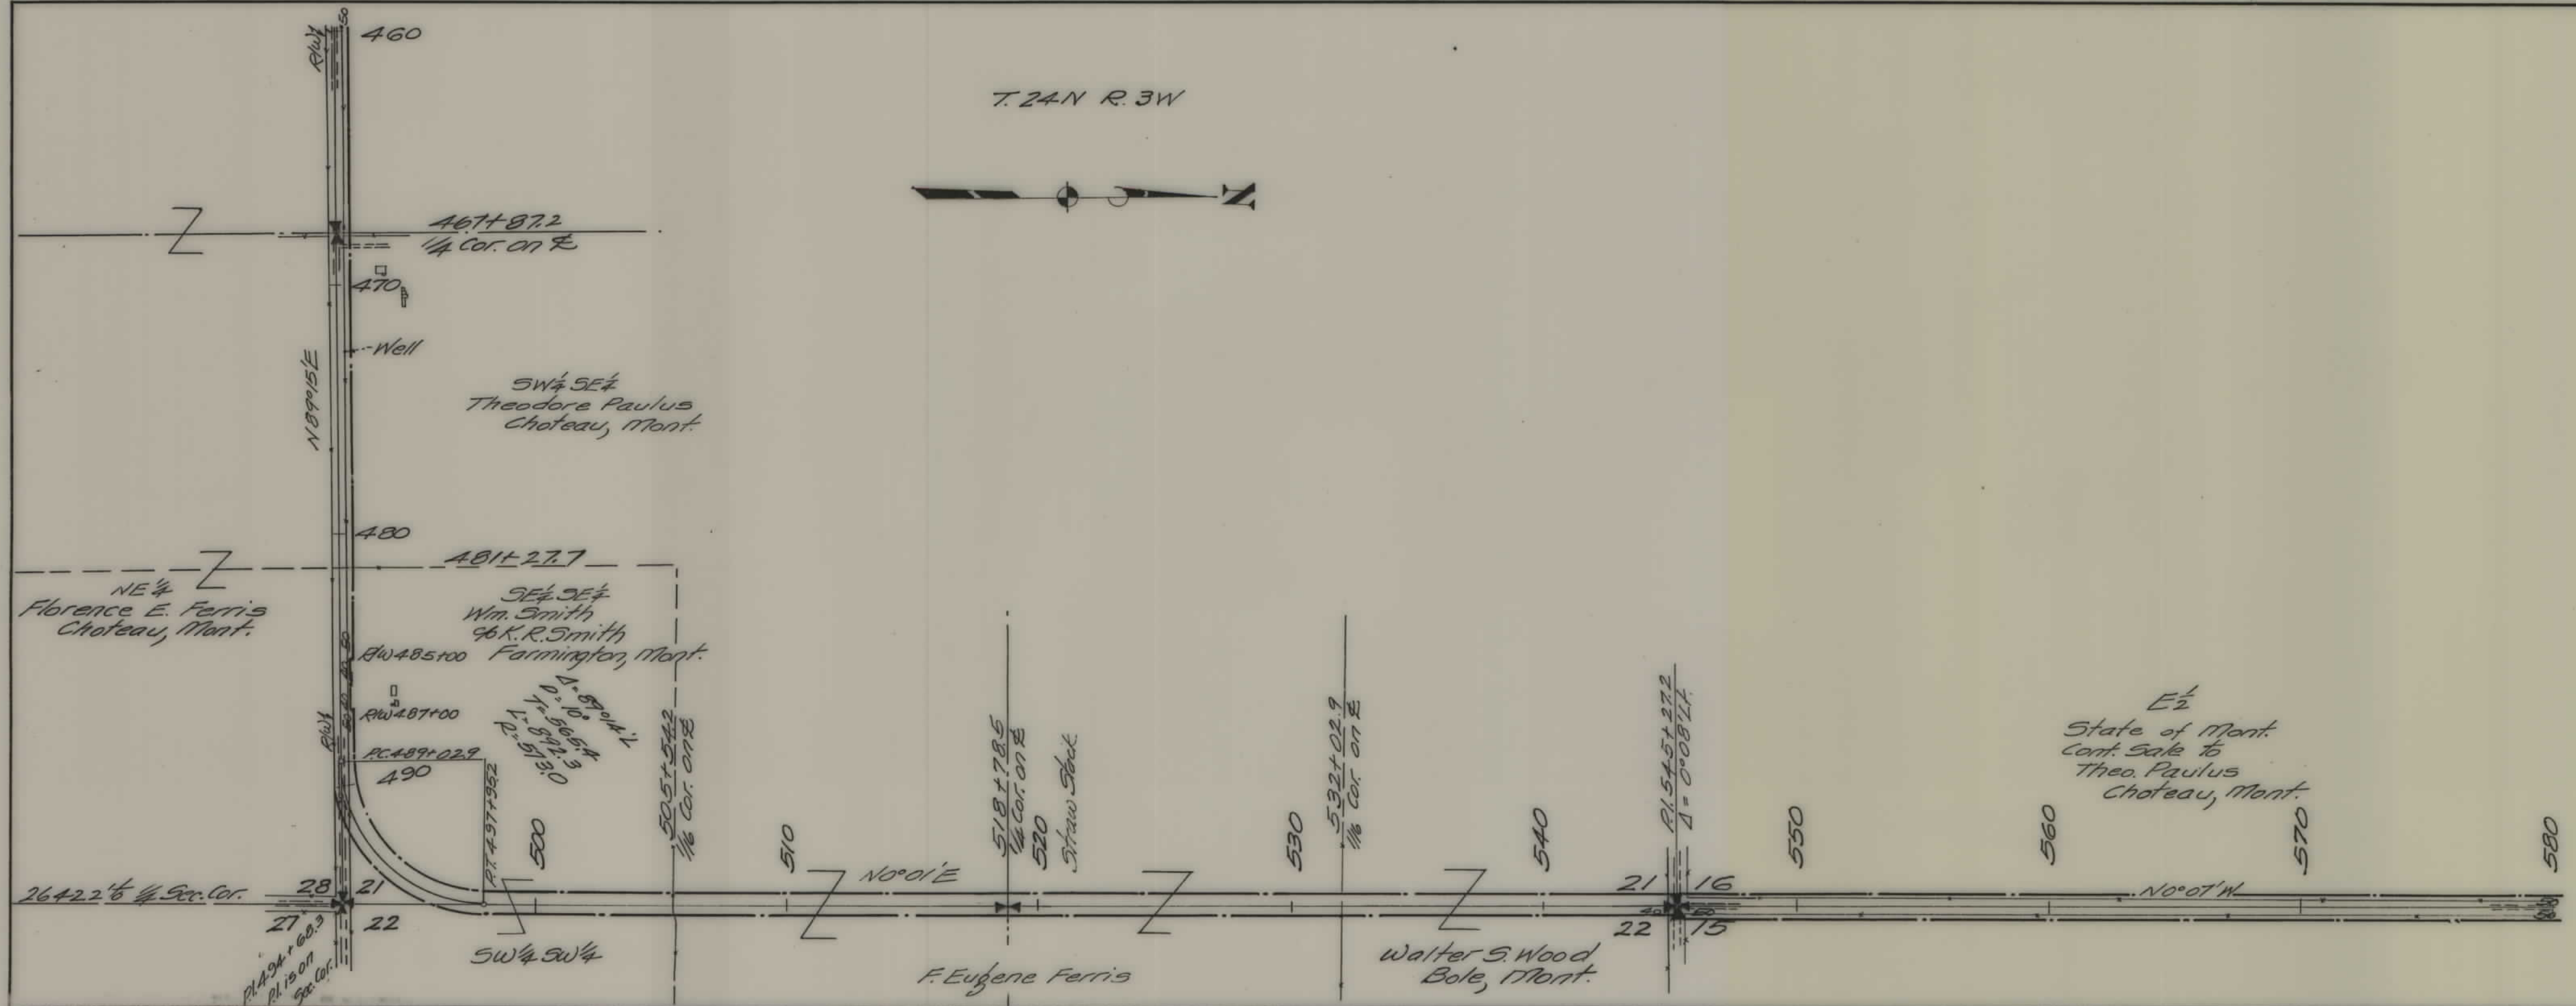


FED. ROAD DIST. NO.	STATE	FED. AID PROJ. NO.	FISCAL YEAR	SHEET NO.	TO SHE
1	MONT.	341		2	3

STATE OF MONTANA
 STATE HIGHWAY COMMISSION
 PLAT SHOWING LAND
 REQUIRED FOR RIGHT OF WAY
 TETON COUNTY

SCALE 1"=400' MAP COMPLETED 9-26-35
 DESCRIPTIONS WRITTEN BY T.P.J. DATE 9-30-35
 DESCRIPTIONS CHECKED BY E.O.P. DATE 10-1-35
 APPROVED BY _____ PLANS D
 APPROVED BY _____ R/W ENGIN

FED. ROAD DIST. NO.	STATE	FED. AID PROJ. NO.	FISCAL YEAR	SHEET NO.	TOT SHEET
1	MONT.	341		3	3

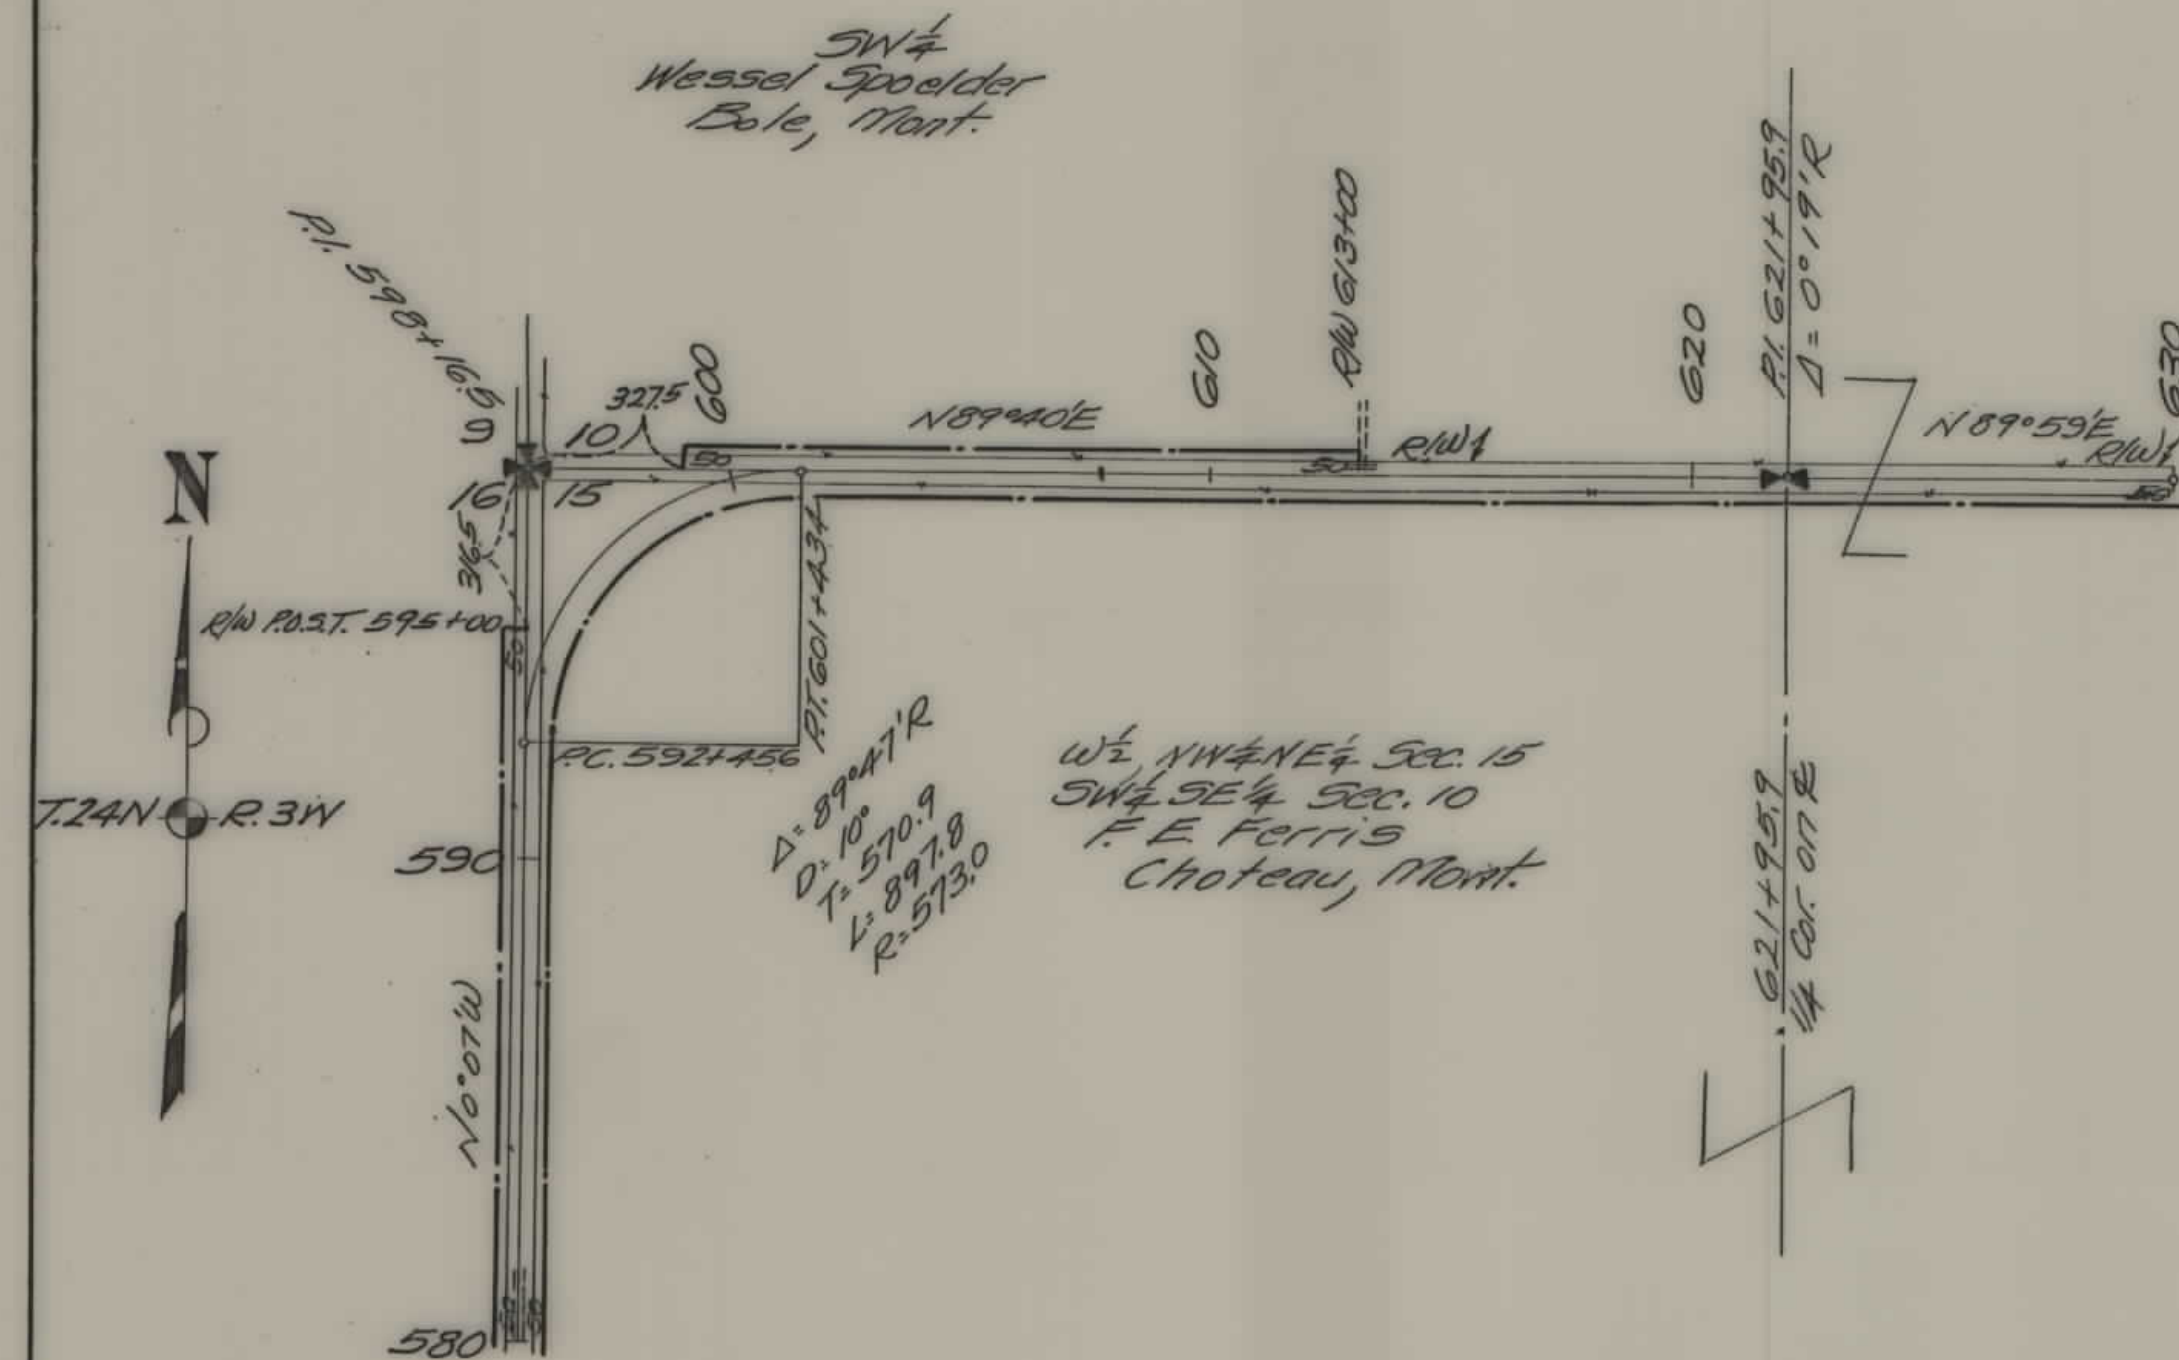

STATE OF MONTANA
STATE HIGHWAY COMMISSION
PLAT SHOWING LAND
REQUIRED FOR RIGHT OF WAY
TETON COUNTY

SCALE 1" = 400' MAP COMPLETED 9-26-35

DESCRIPTIONS WRITTEN BY J.P.J. DATE 9-30-

DESCRIPTIONS CHECKED BY E.C.R. DATE 10-1-

APPROVED BY _____ PLANS D

APPROVED BY _____ R/W ENGIN