


PLANS
NOT
TO
SCALE

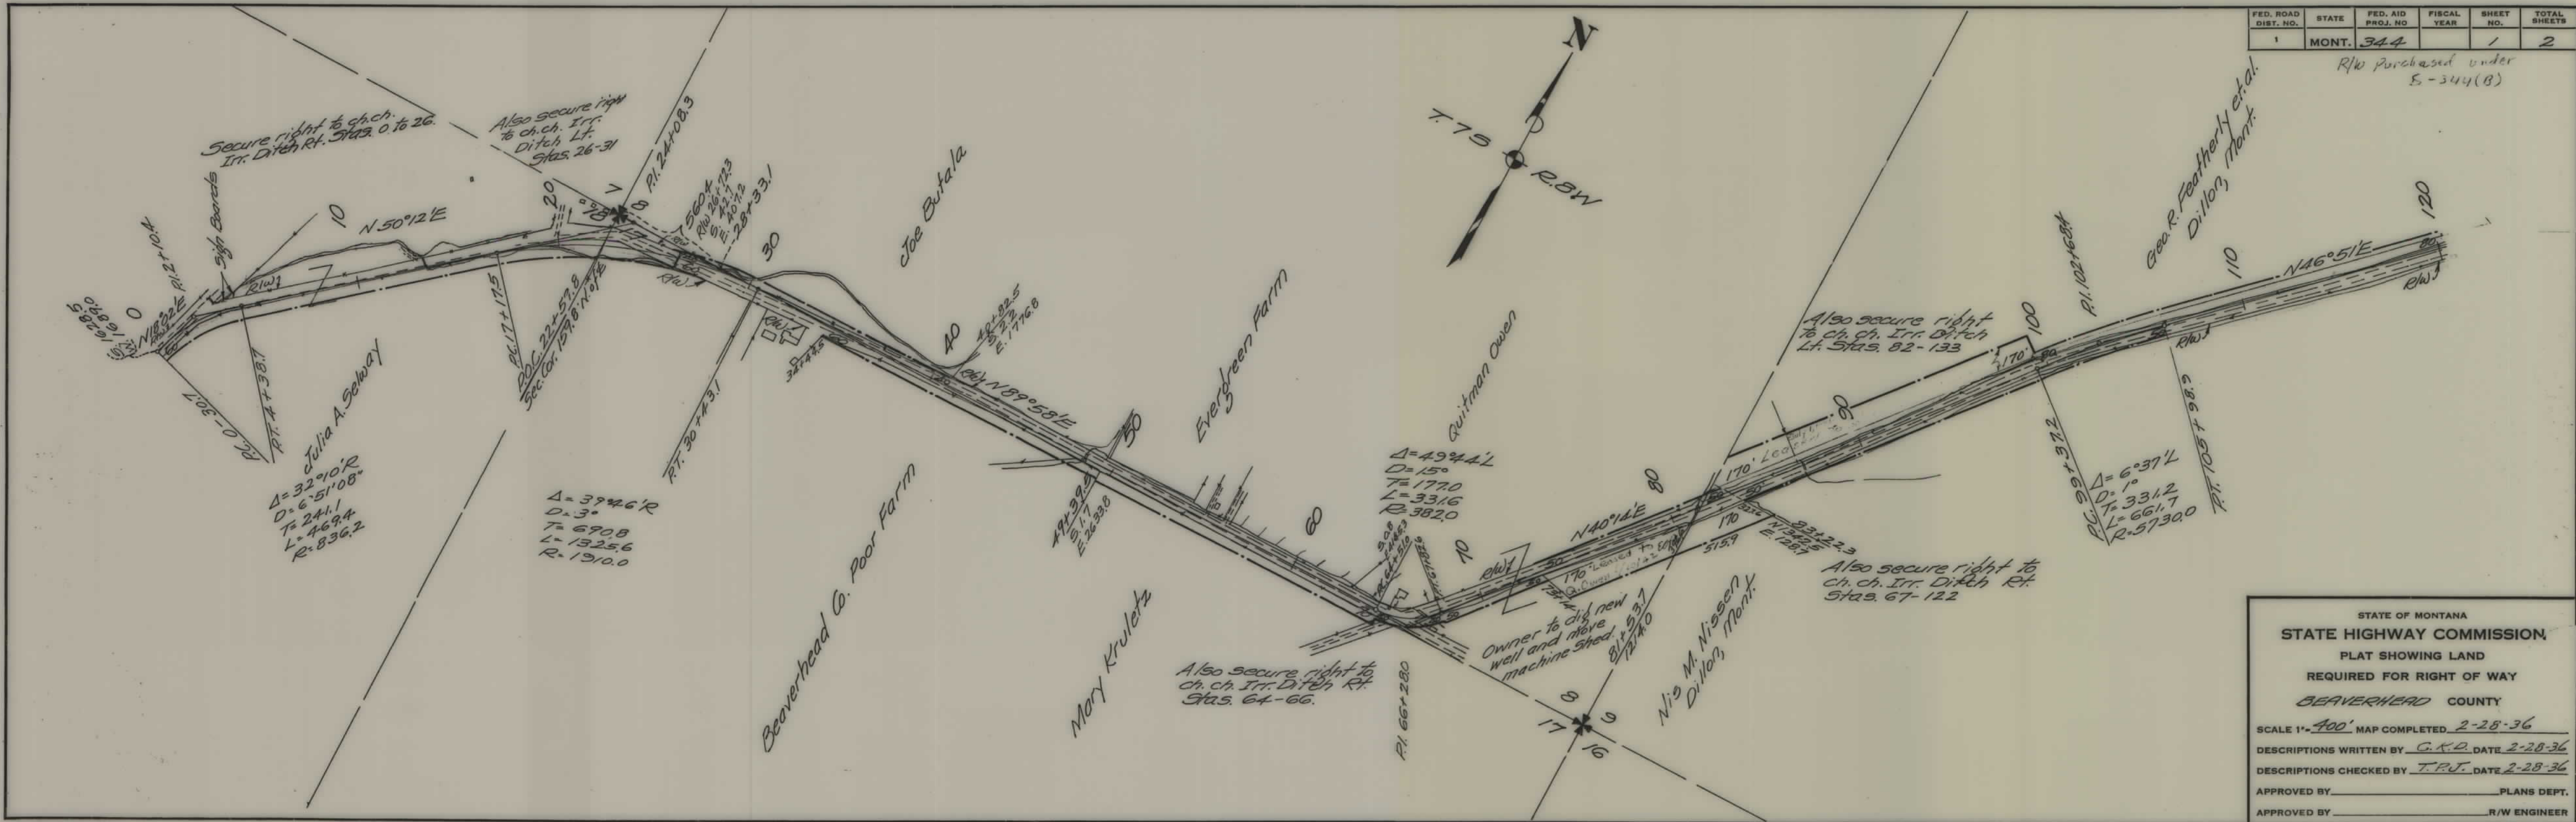

FED. ROAD DIST. NO.	STATE	FED. AID PROJ. NO.	FISCAL YEAR	SHEET NO.	TOTAL SHEETS
1	MONT.	344		1	2

R/W Purchased under
S-344(B)



FED. ROAD DIST. NO.	STATE	FED. AID PROJ. NO.	FISCAL YEAR	SHEET NO.	TOTAL SHEETS
1	MONT.	344		2	2

STATE OF MONTANA
 STATE HIGHWAY COMMISSION
 PLAT SHOWING LAND
 REQUIRED FOR RIGHT OF WAY
 BEAVERHEAD COUNTY

SCALE 1"=400' MAP COMPLETED 2-28-36
 DESCRIPTIONS WRITTEN BY C.R.D. DATE 2-28-36
 DESCRIPTIONS CHECKED BY T.P.J. DATE 2-28-36

APPROVED BY _____ PLANS DEPT.
 APPROVED BY _____ R/W ENGINEER