


PLANS
NOT
TO
SCALE

FED. ROAD DIST. NO.	STATE	FED. AID PROJ. NO.	FISCAL YEAR	SHEET NO.	TOTAL SHEETS
1	MONT.	350		1	2

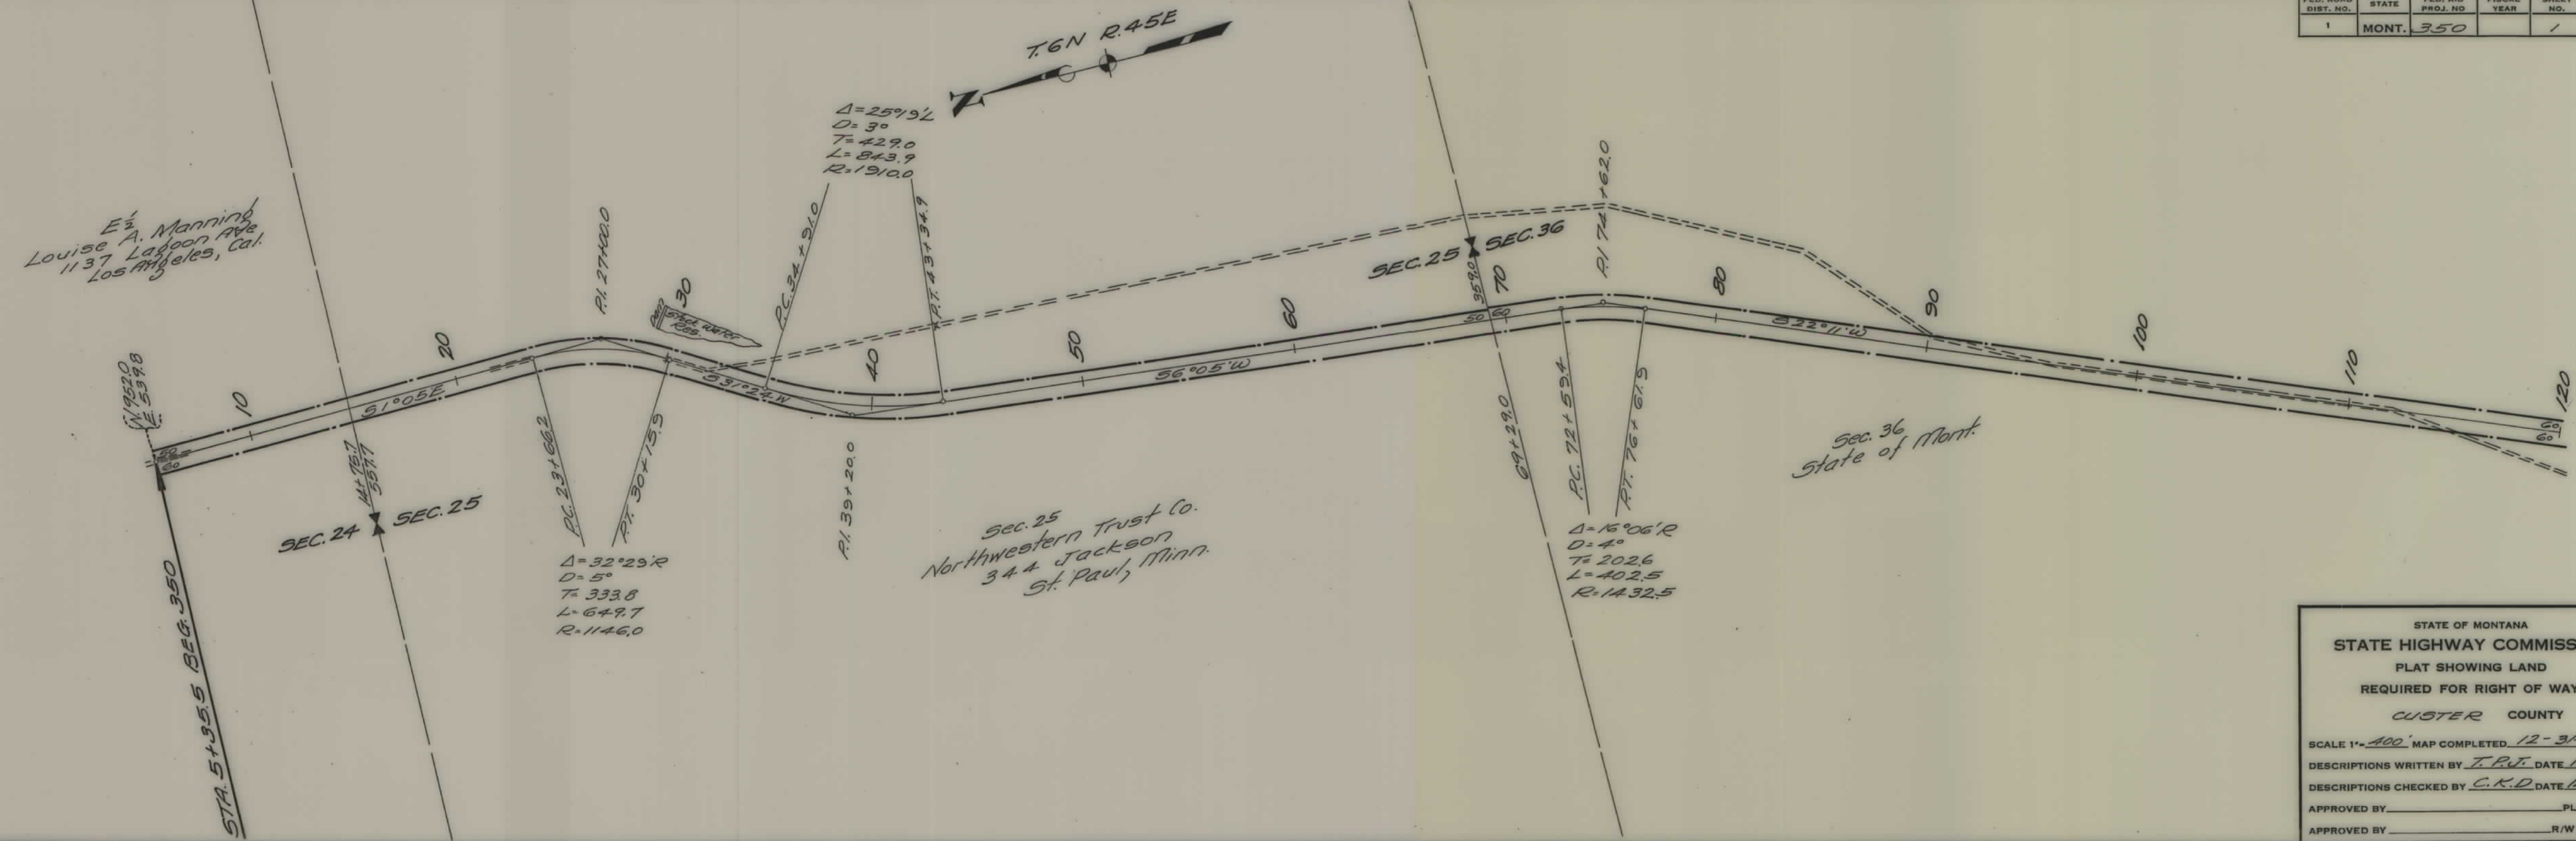


STATE OF MONTANA
 STATE HIGHWAY COMMISSION
 PLAT SHOWING LAND
 REQUIRED FOR RIGHT OF WAY
 CUSTER COUNTY

SCALE 1"=400' MAP COMPLETED 12-31-35
 DESCRIPTIONS WRITTEN BY T.P.J. DATE 12-31-35
 DESCRIPTIONS CHECKED BY C.K.D. DATE 12-31-35

APPROVED BY _____ PLANS DEPT.
 APPROVED BY _____ R/W ENGINEER

FED. ROAD DIST. NO.	STATE	FED. AID PROJ. NO.	FISCAL YEAR	SHEET NO.	TOTAL SHEETS
1	MONT.	350		2	2

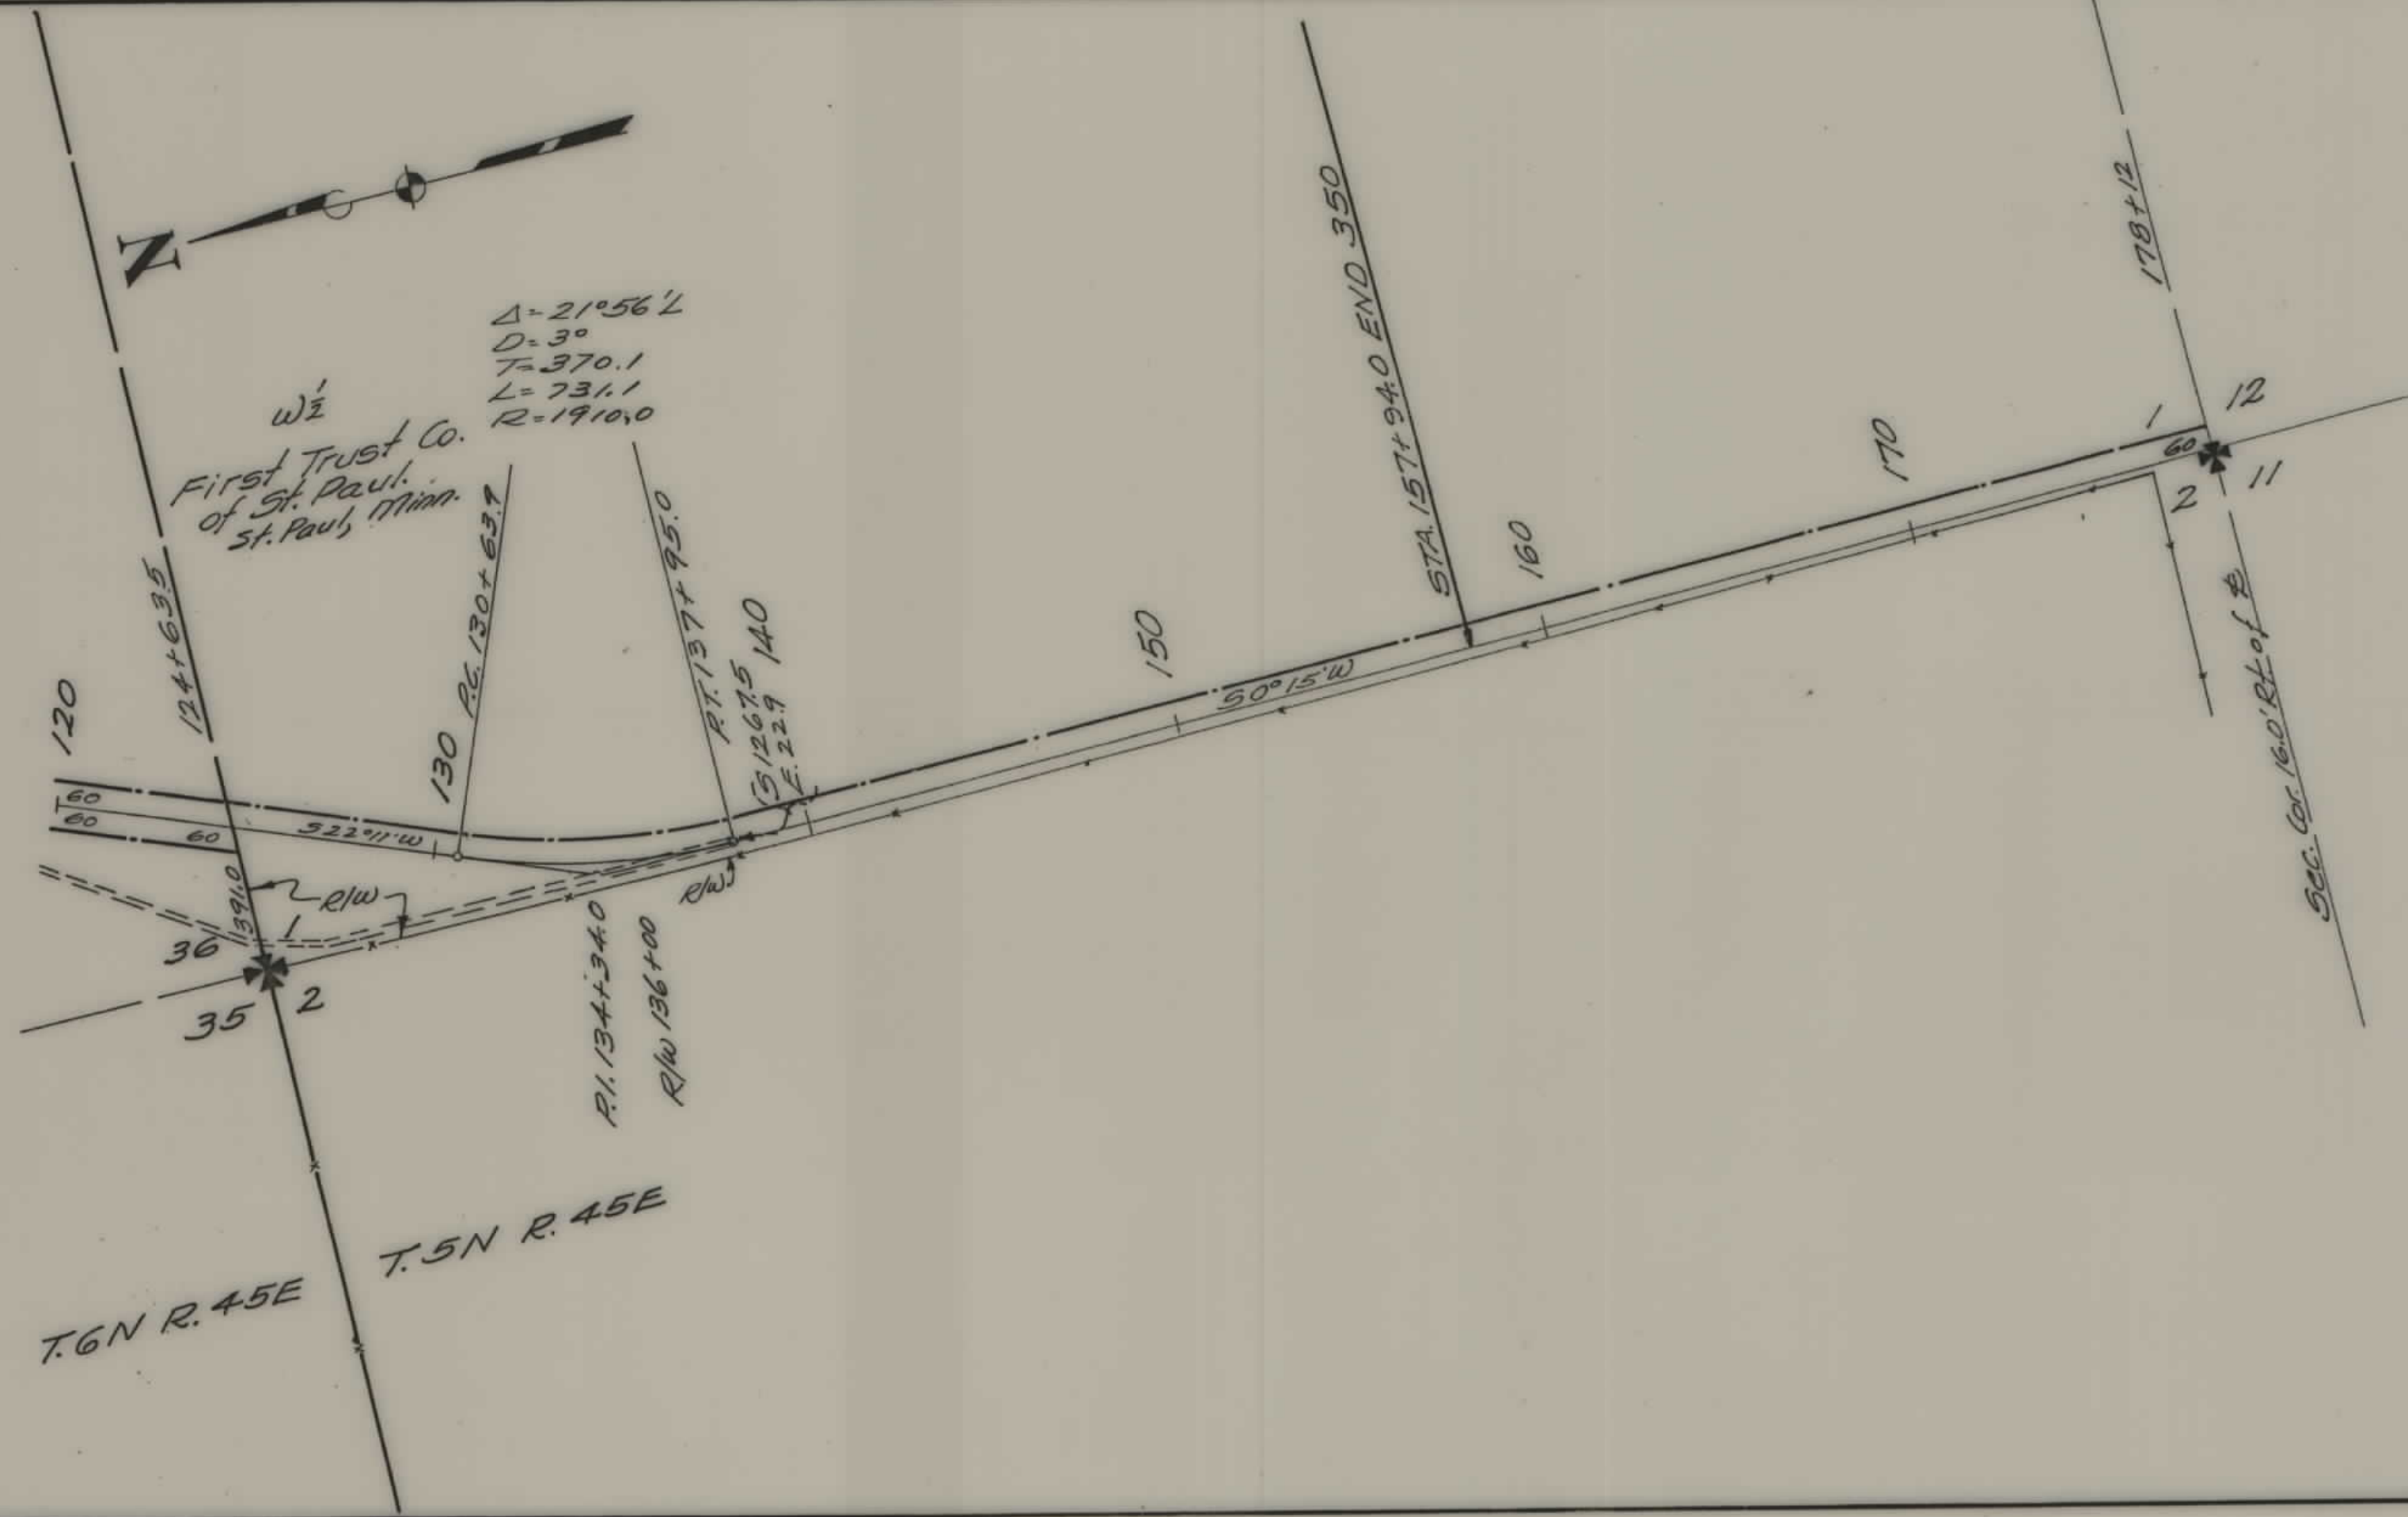

STATE OF MONTANA
STATE HIGHWAY COMMISSION
 PLAT SHOWING LAND
 REQUIRED FOR RIGHT OF WAY
 CUSTER COUNTY

SCALE 1"=400 MAP COMPLETED 12-31-35
 DESCRIPTIONS WRITTEN BY T.P.J. DATE 12-31-35
 DESCRIPTIONS CHECKED BY C.K.D. DATE 12-31-35

APPROVED BY _____ PLANS DEPT.
 APPROVED BY _____ R/W ENGINEER