


PLANS
NOT
TO
SCALE

FED. ROAD DIST. NO.	STATE	FED. AID PROJ. NO.	FISCAL YEAR	SHEET NO.	TOTAL SHEET
1	MONT.	352		/	/

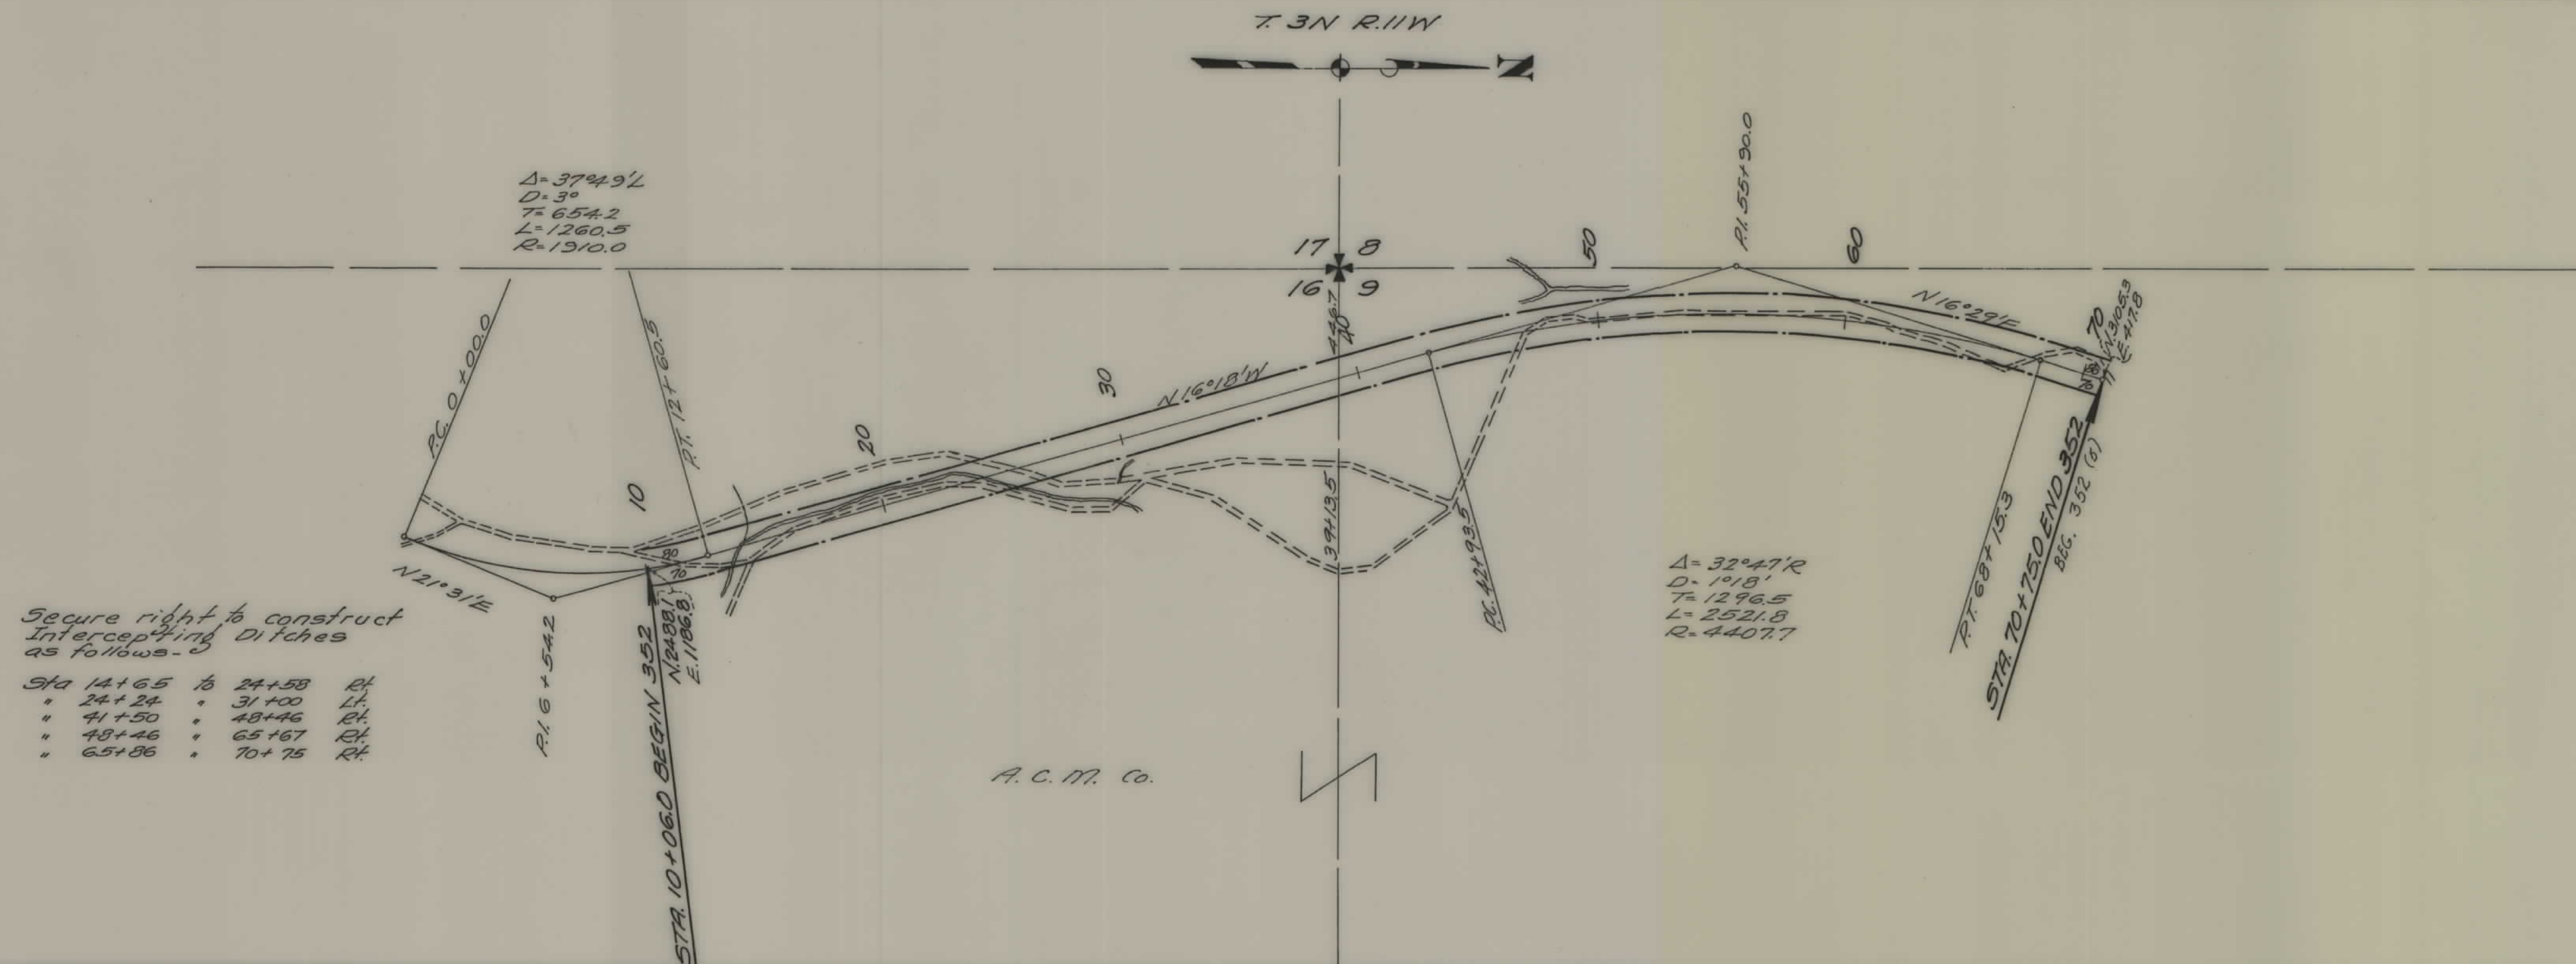

STATE OF MONTANA
STATE HIGHWAY COMMISSION
PLAT SHOWING LAND
REQUIRED FOR RIGHT OF WAY
DEER LODGE COUNTY

SCALE 1" = 400' MAP COMPLETED 11-14-35
 DESCRIPTIONS WRITTEN BY T.P.J. DATE 11-14-35
 DESCRIPTIONS CHECKED BY C.K.D DATE 11-14-35
 APPROVED BY _____ PLANS DEPT. _____
 APPROVED BY _____ R/W ENGINEER _____