


PLANS
NOT
TO
SCALE

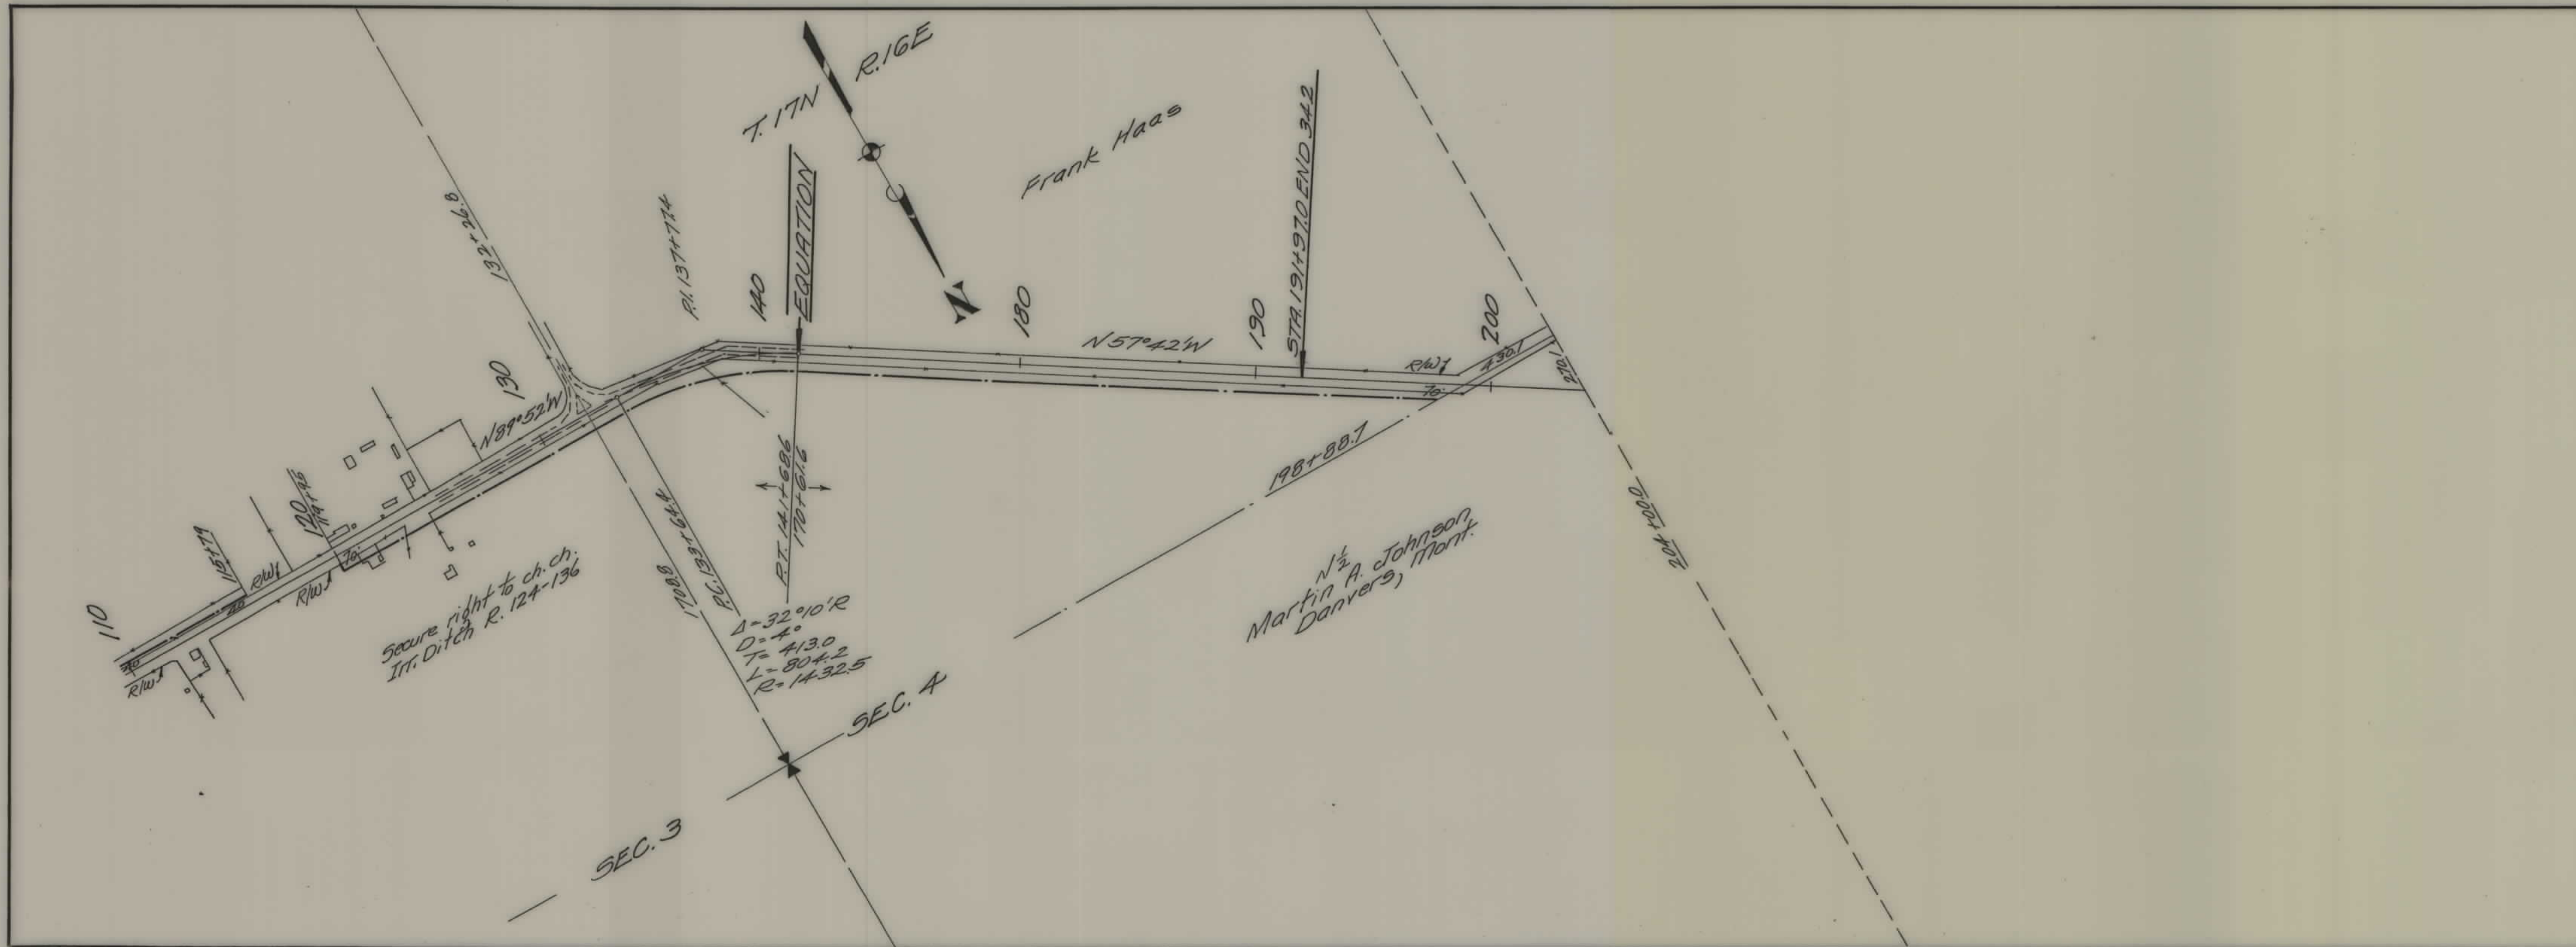

FED. ROAD DIST. NO.	STATE	FED. AID PROJ. NO.	FISCAL YEAR	SHEET NO.	TOT SHE.
1	MONT.	342		2	2
		FAS.			

STATE OF MONTANA
STATE HIGHWAY COMMISSION
PLAT SHOWING LAND
REQUIRED FOR RIGHT OF WAY
FERGUS COUNTY

SCALE 1"=400' MAP COMPLETED 3-24-36
DESCRIPTIONS WRITTEN BY T.P.J. DATE 3-25-
DESCRIPTIONS CHECKED BY _____ DATE _____
APPROVED BY _____ PLANS DI
APPROVED BY _____ R/W ENGIN