


PLANS
NOT
TO
SCALE


FED. ROAD DIST. NO.	STATE	FED. AID PROJ. NO.	STATE R/W No.	SHEET NO.	TOTAL SHEETS
1	MONT.	FA5 343(6)	3343	1	3

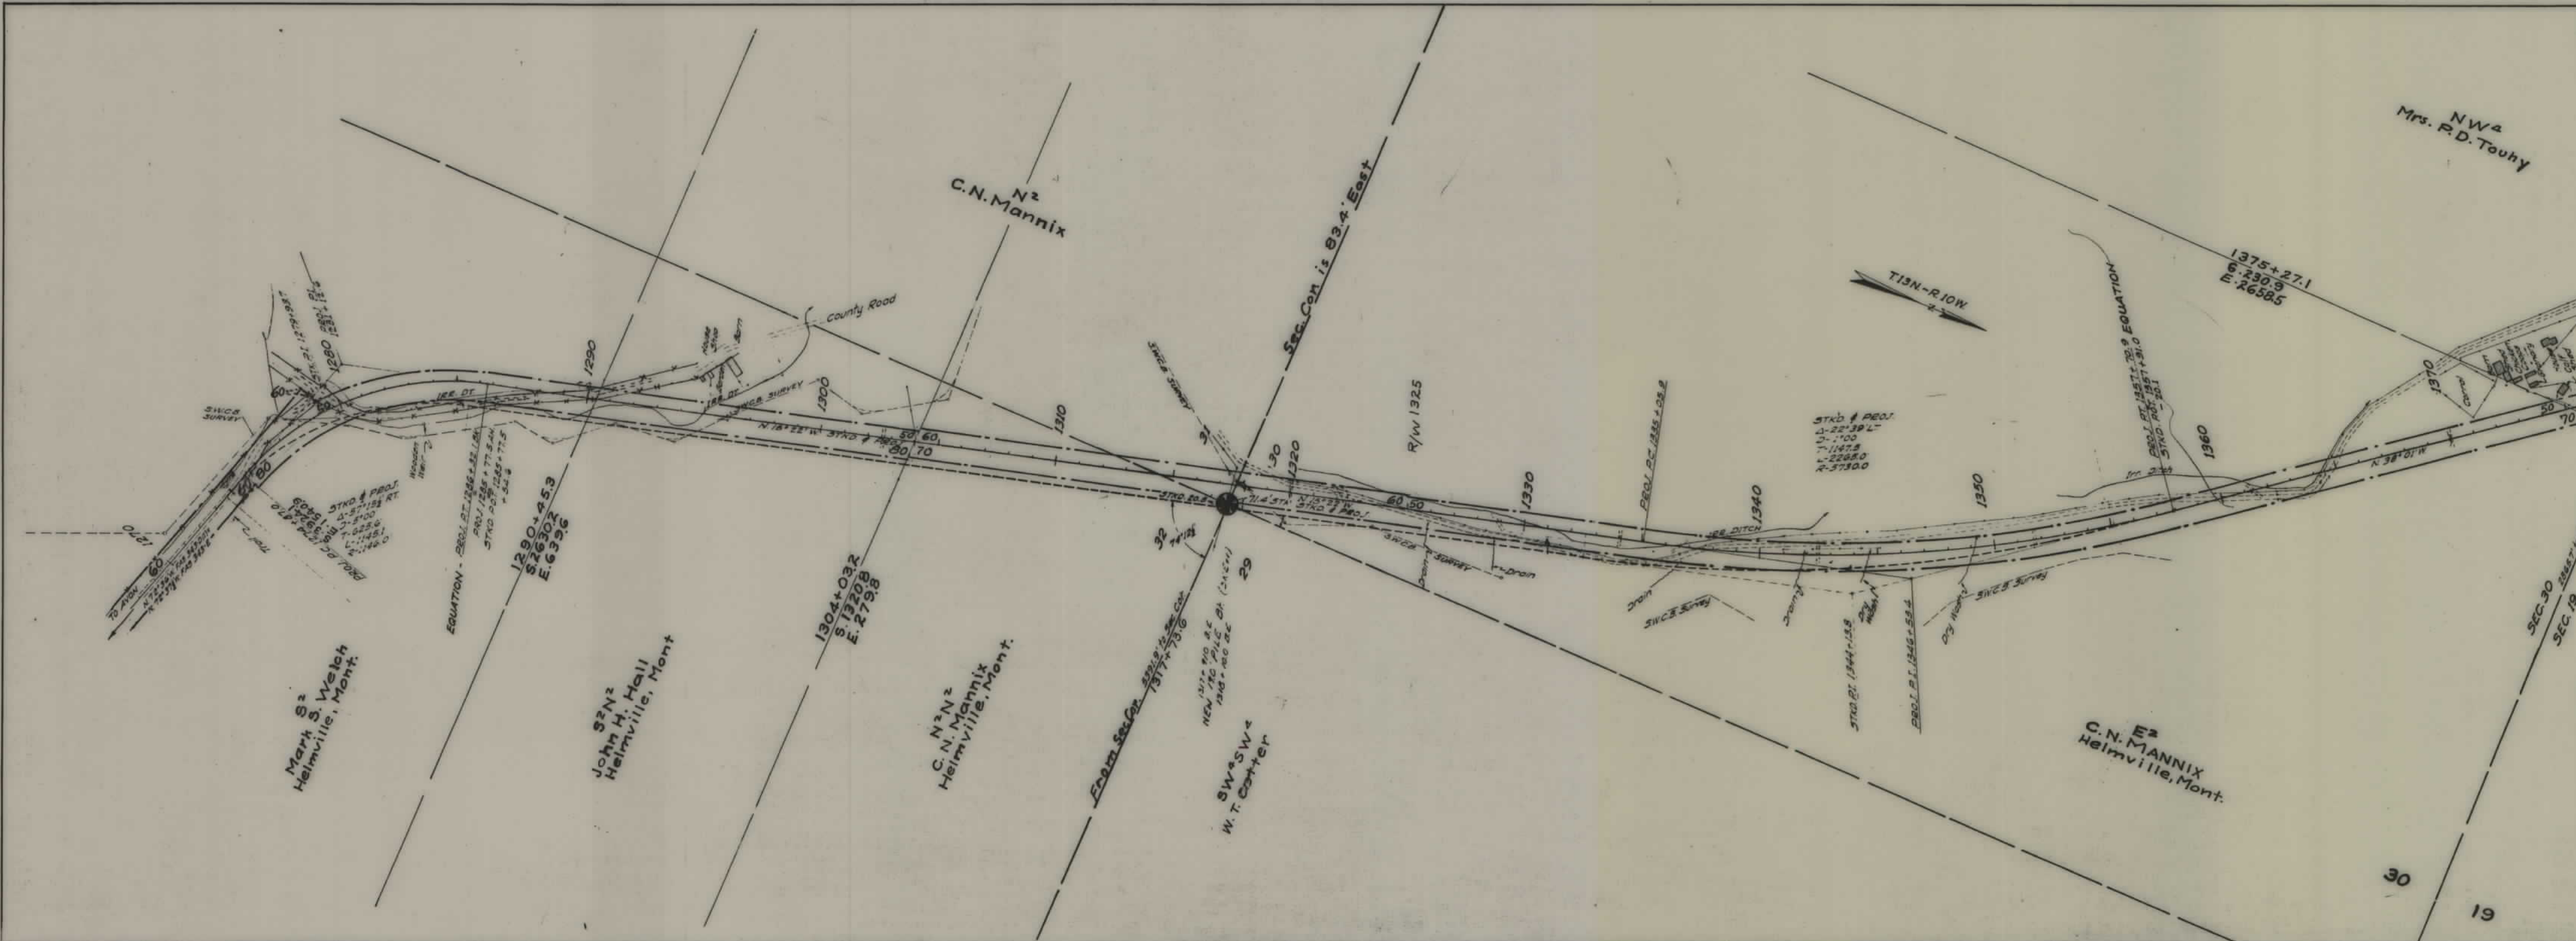

STATE OF MONTANA
 STATE HIGHWAY COMMISSION
 PLAT SHOWING LAND
 REQUIRED FOR RIGHT OF WAY
 POWELL COUNTY


SCALE 1"=400' MAP COMPLETED OCT. 1944
 DESCRIPTION WRITTEN *TOP* DATE
 DESCRIPTION CHECKED DATE
 APPROVED

FED. ROAD DIST. NO.	STATE	FED. AID PROJ. NO.	STATE R/W NO.	SHEET NO.	TOTAL SHEETS
1	MONT.	FAS 343(6)	3343	2	3

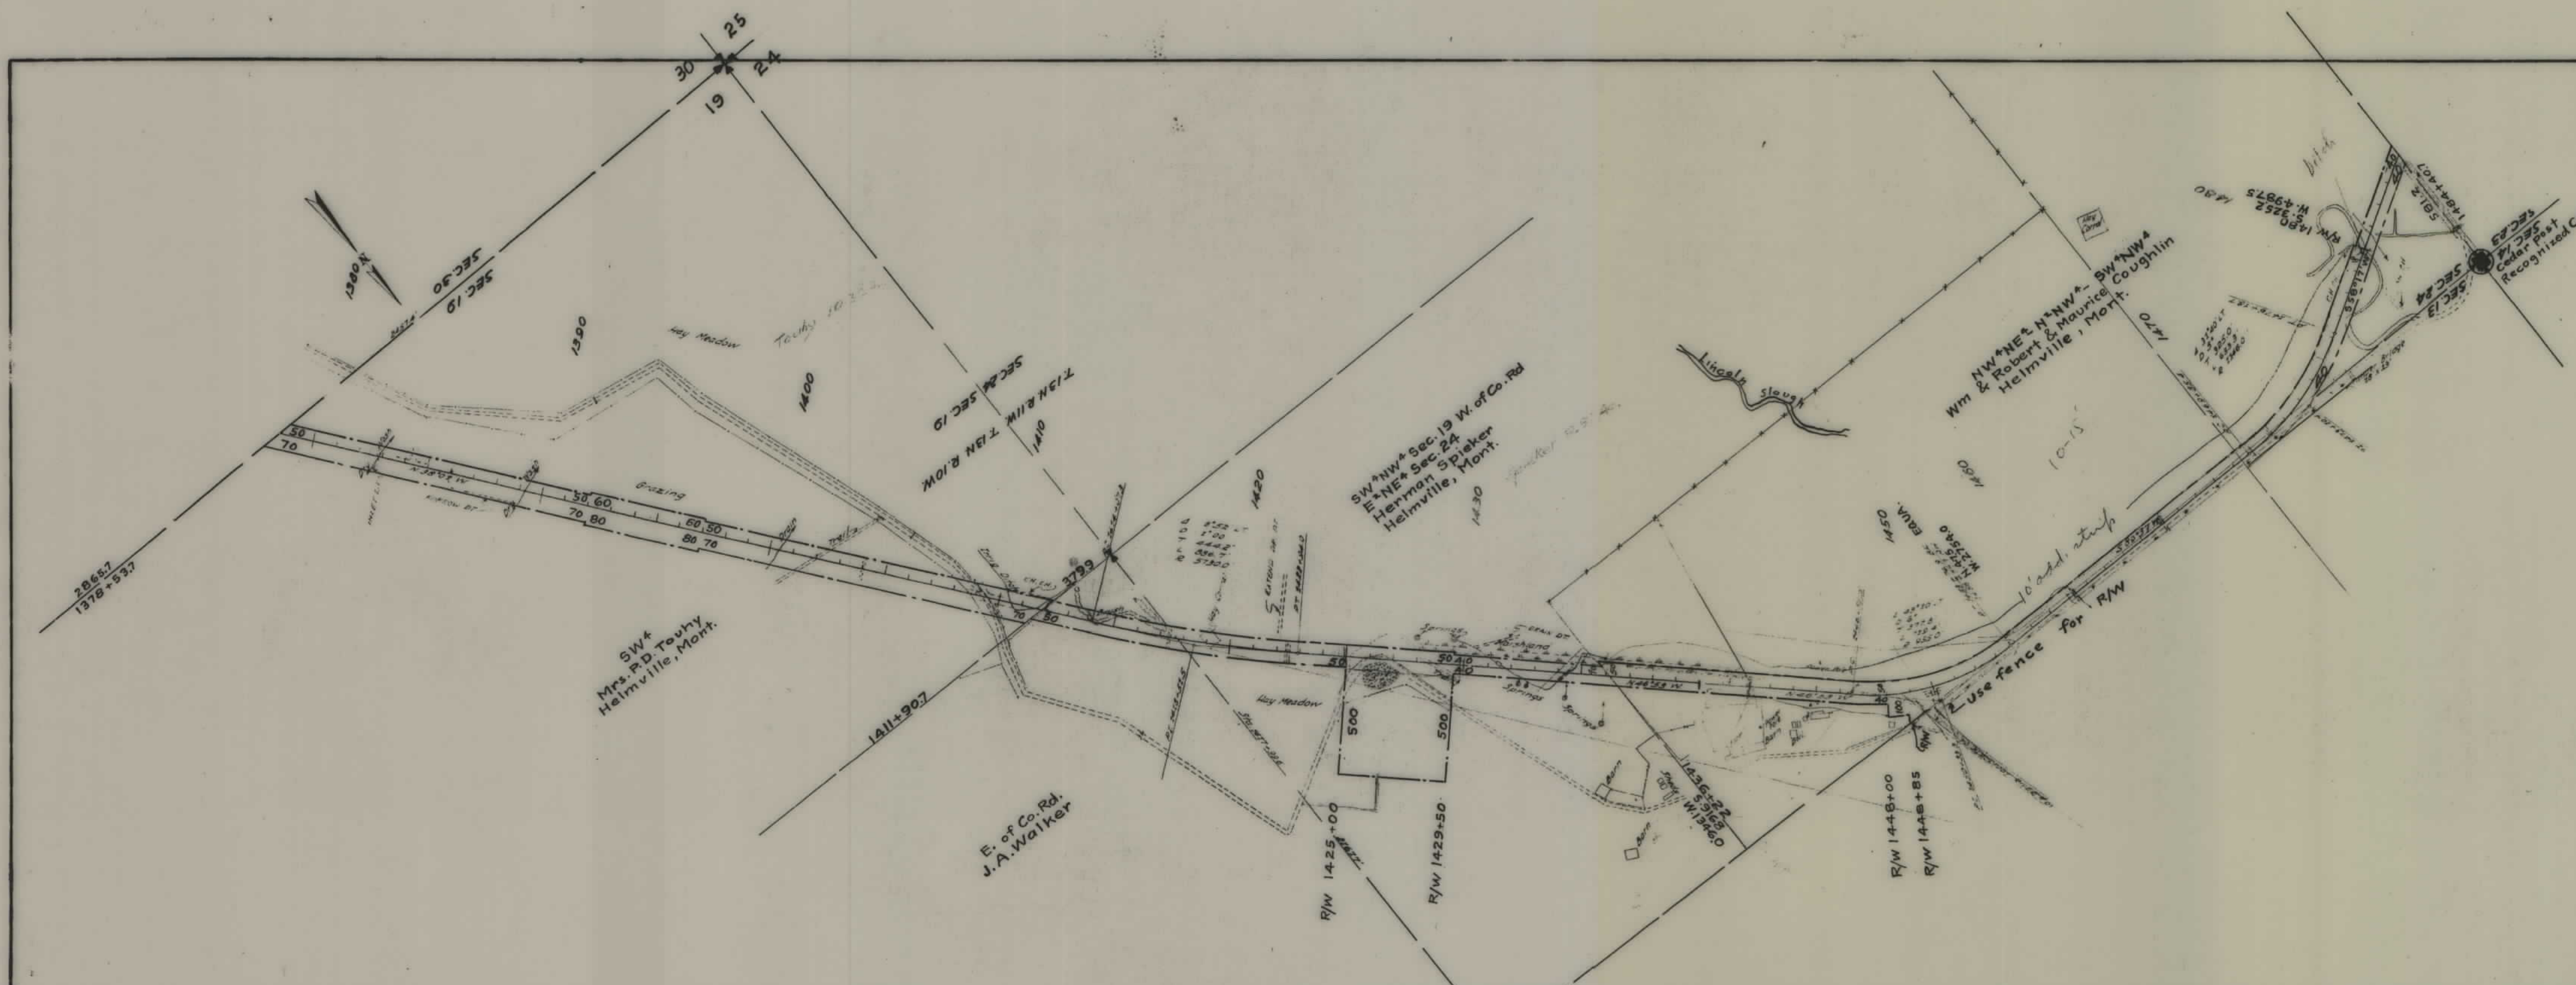

STATE OF MONTANA
STATE HIGHWAY COMMISSION
PLAT SHOWING LAND
REQUIRED FOR RIGHT OF WAY
POWELL COUNTY

SCALE 1" = 400' MAP COMPLETED Mon. 1945
DESCRIPTIONS WRITTEN BY WOP DATE 3-14-45
DESCRIPTIONS CHECKED BY _____ DATE _____
APPROVED BY _____ PLANS DEPT
APPROVED BY _____ R/W ENGINEER

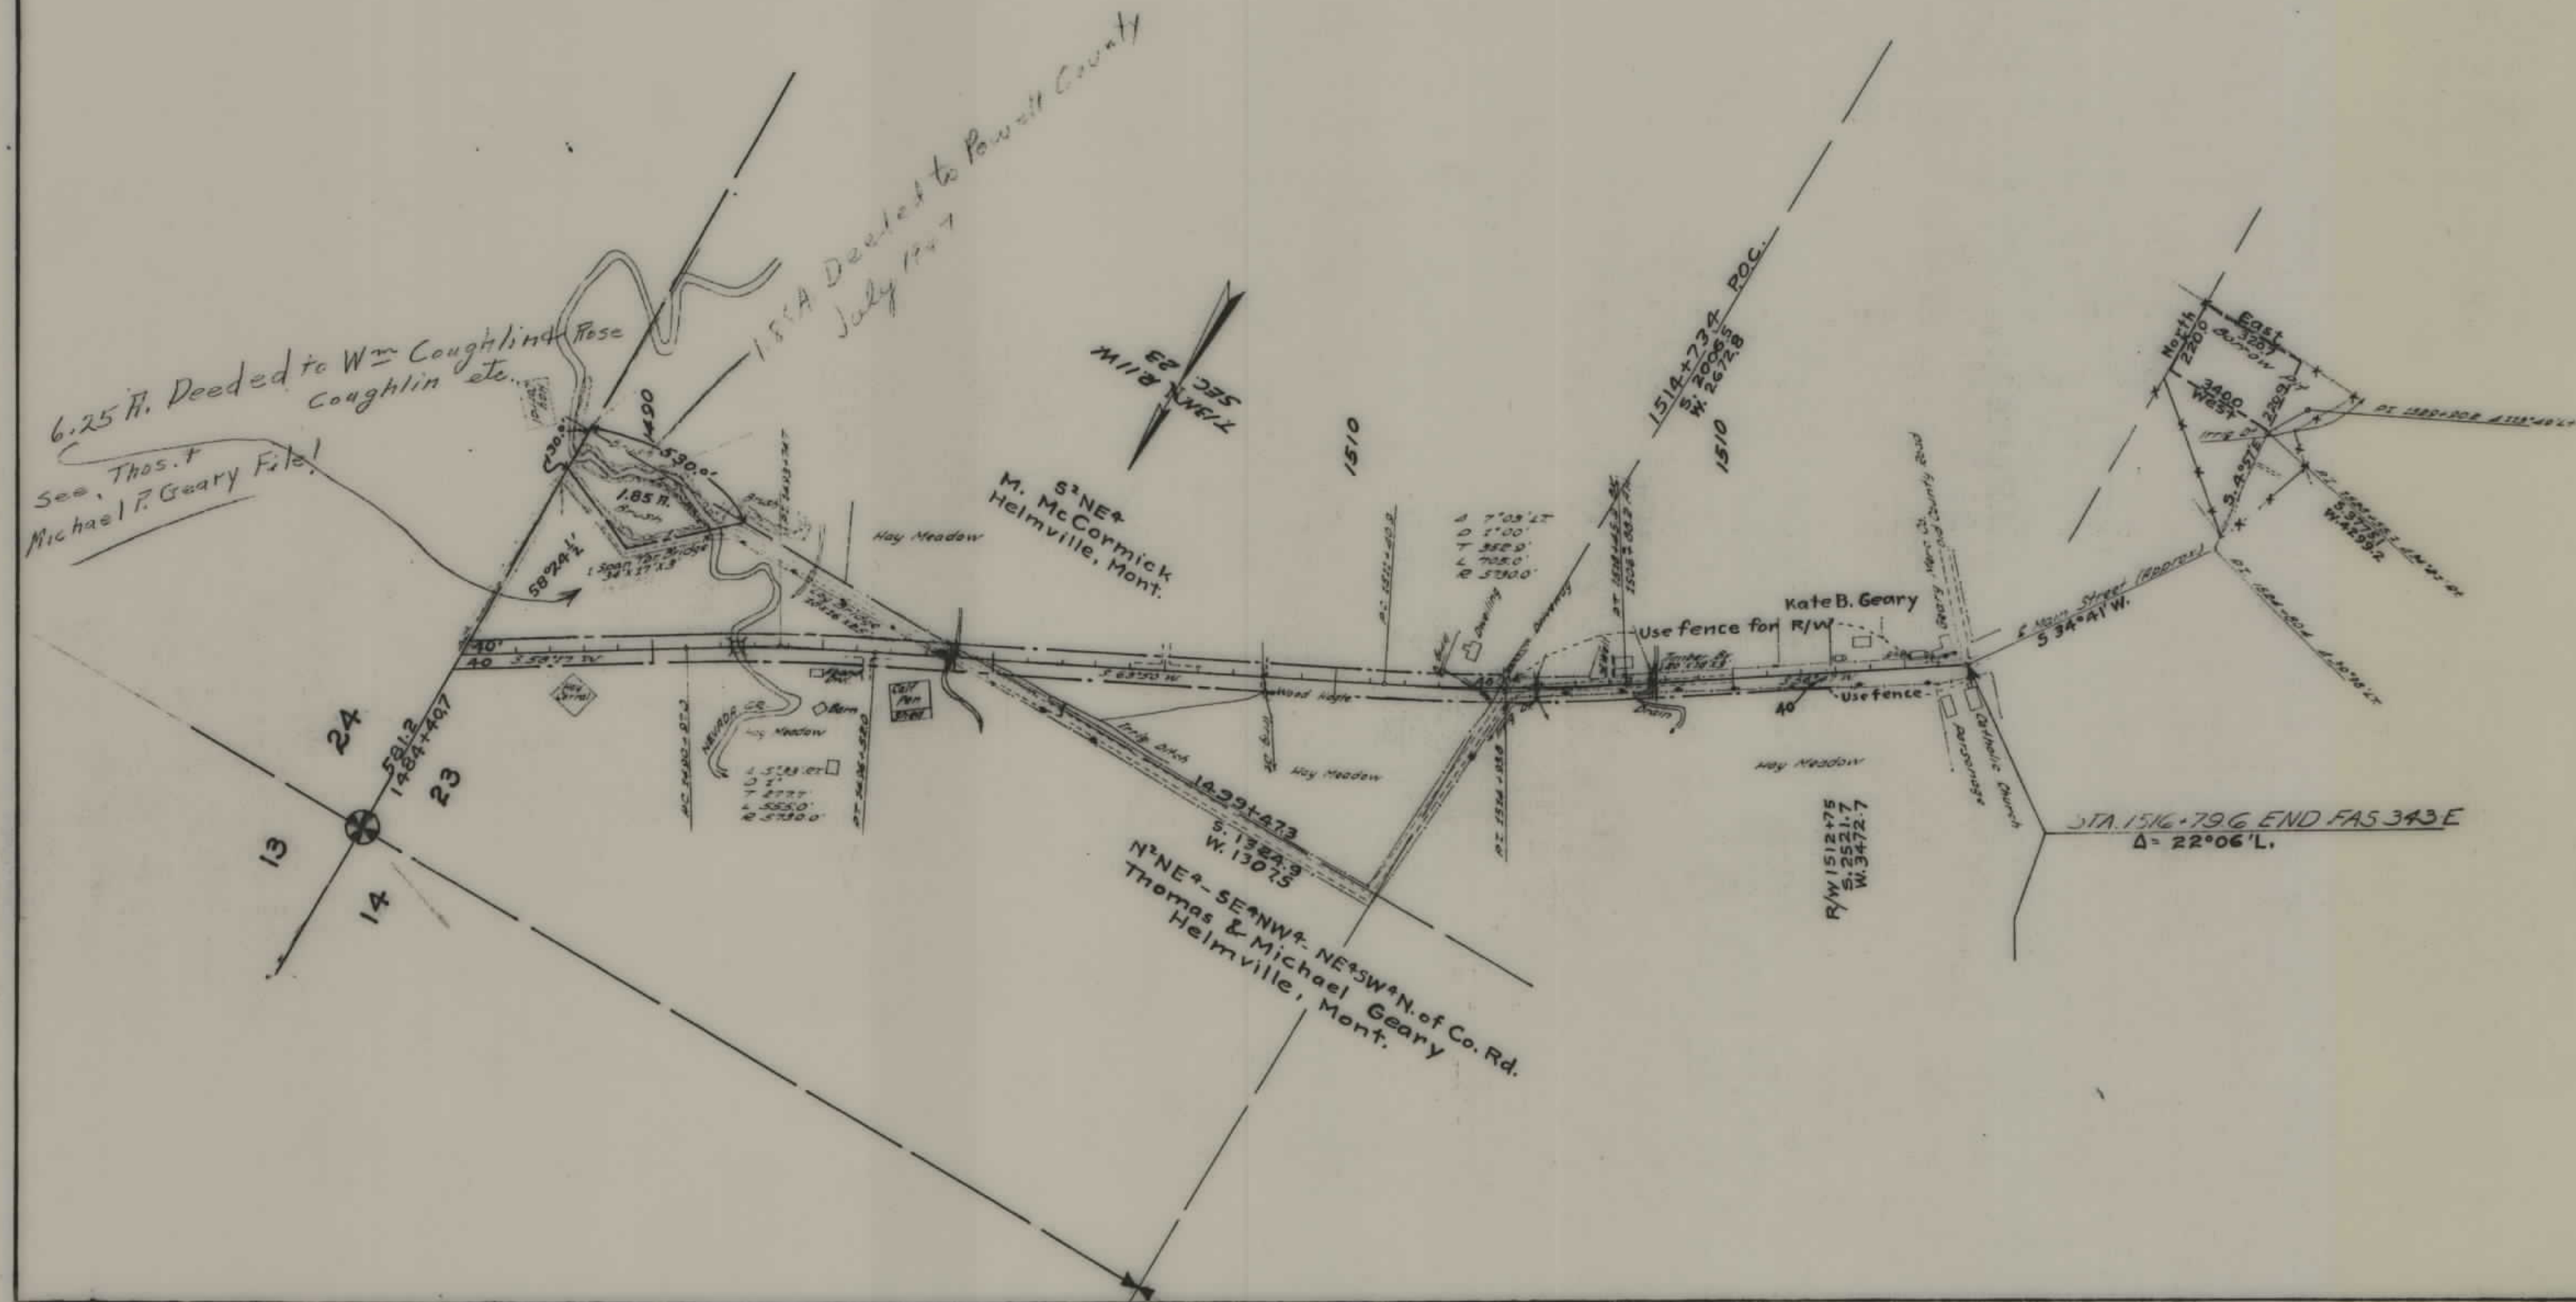

FED. ROAD DIST. NO.	STATE	FED. AID PROJ. NO.	STATE R/W NO.	SHEET NO.	TOTAL SHEETS
1	MONT.	FAS 343(6)	3343	3	3

STATE OF MONTANA
STATE HIGHWAY COMMISSION
PLAT SHOWING LAND
REQUIRED FOR RIGHT OF WAY
POWELL COUNTY

SCALE 1" = 400' MAP COMPLETED MAR. 1945
 DESCRIPTIONS WRITTEN BY TOP DATE 3-14-45
 DESCRIPTIONS CHECKED BY _____ DATE _____
 APPROVED BY _____ PLANS DEPT.
 APPROVED BY _____ R.W. ENGINEER