


PLANS
NOT
TO
SCALE

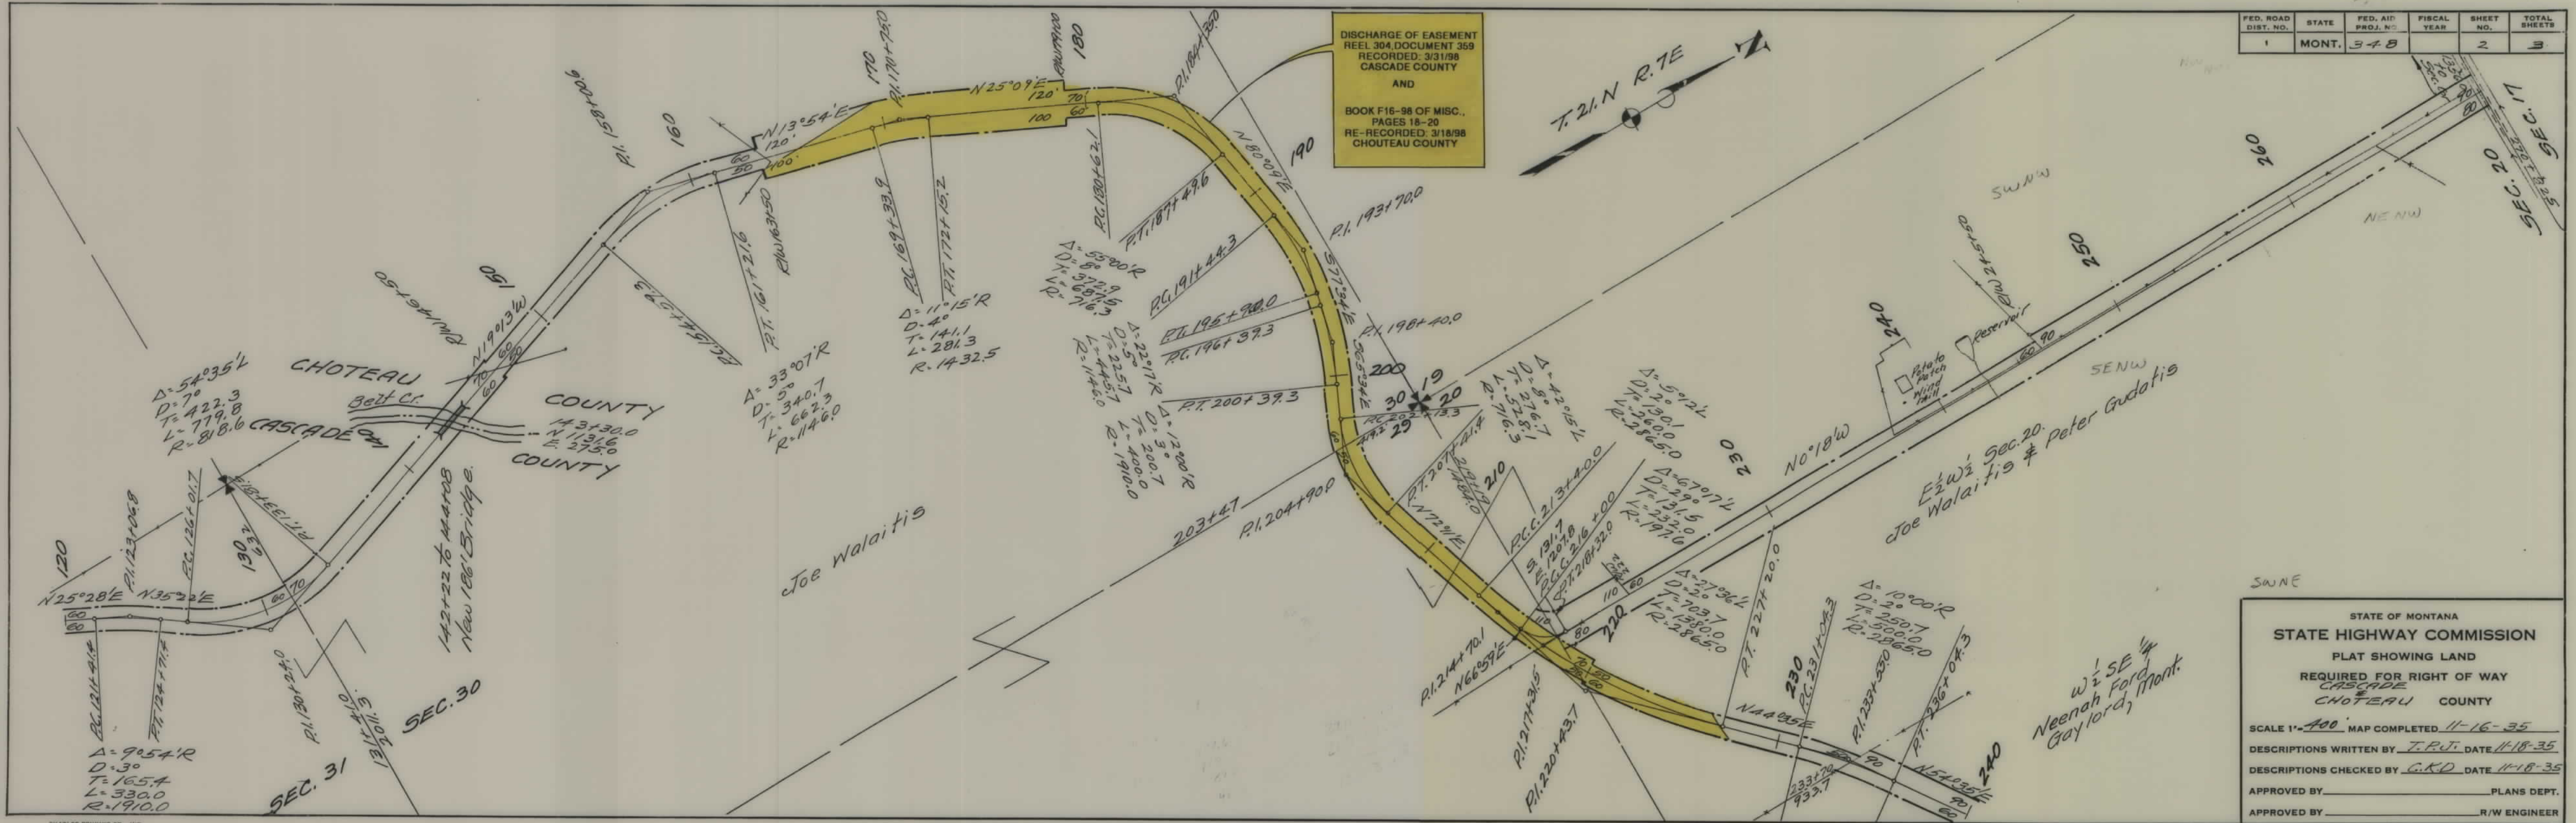


DISCHARGE OF EASEMENT
REEL 304, DOCUMENT 359
RECORDED: 3/31/98
CASCADE COUNTY
AND
BOOK F16-98 OF MISC.,
PAGES 18-20
RE-RECORDED: 3/18/98
CHOUTEAU COUNTY

FED. ROAD DIST. NO.	STATE	FED. AID PROJ. NO.	FISCAL YEAR	SHEET NO.	TOTAL SHEETS
1	MONT.	348		2	3

STATE OF MONTANA
STATE HIGHWAY COMMISSION
PLAT SHOWING LAND
REQUIRED FOR RIGHT OF WAY
CASCADE
CHOUTEAU COUNTY
SCALE 1"=400' MAP COMPLETED 11-16-35
DESCRIPTIONS WRITTEN BY T.P.J. DATE 11-18-35
DESCRIPTIONS CHECKED BY G.K.D. DATE 11-18-35
APPROVED BY _____ PLANS DEPT.
APPROVED BY _____ R/W ENGINEER

FED. ROAD DIST. NO.	STATE	FED. AID PROJ. NO.	FISCAL YEAR	SHEET NO.	TOTAL SHEETS
1	MONT.	348		3	3

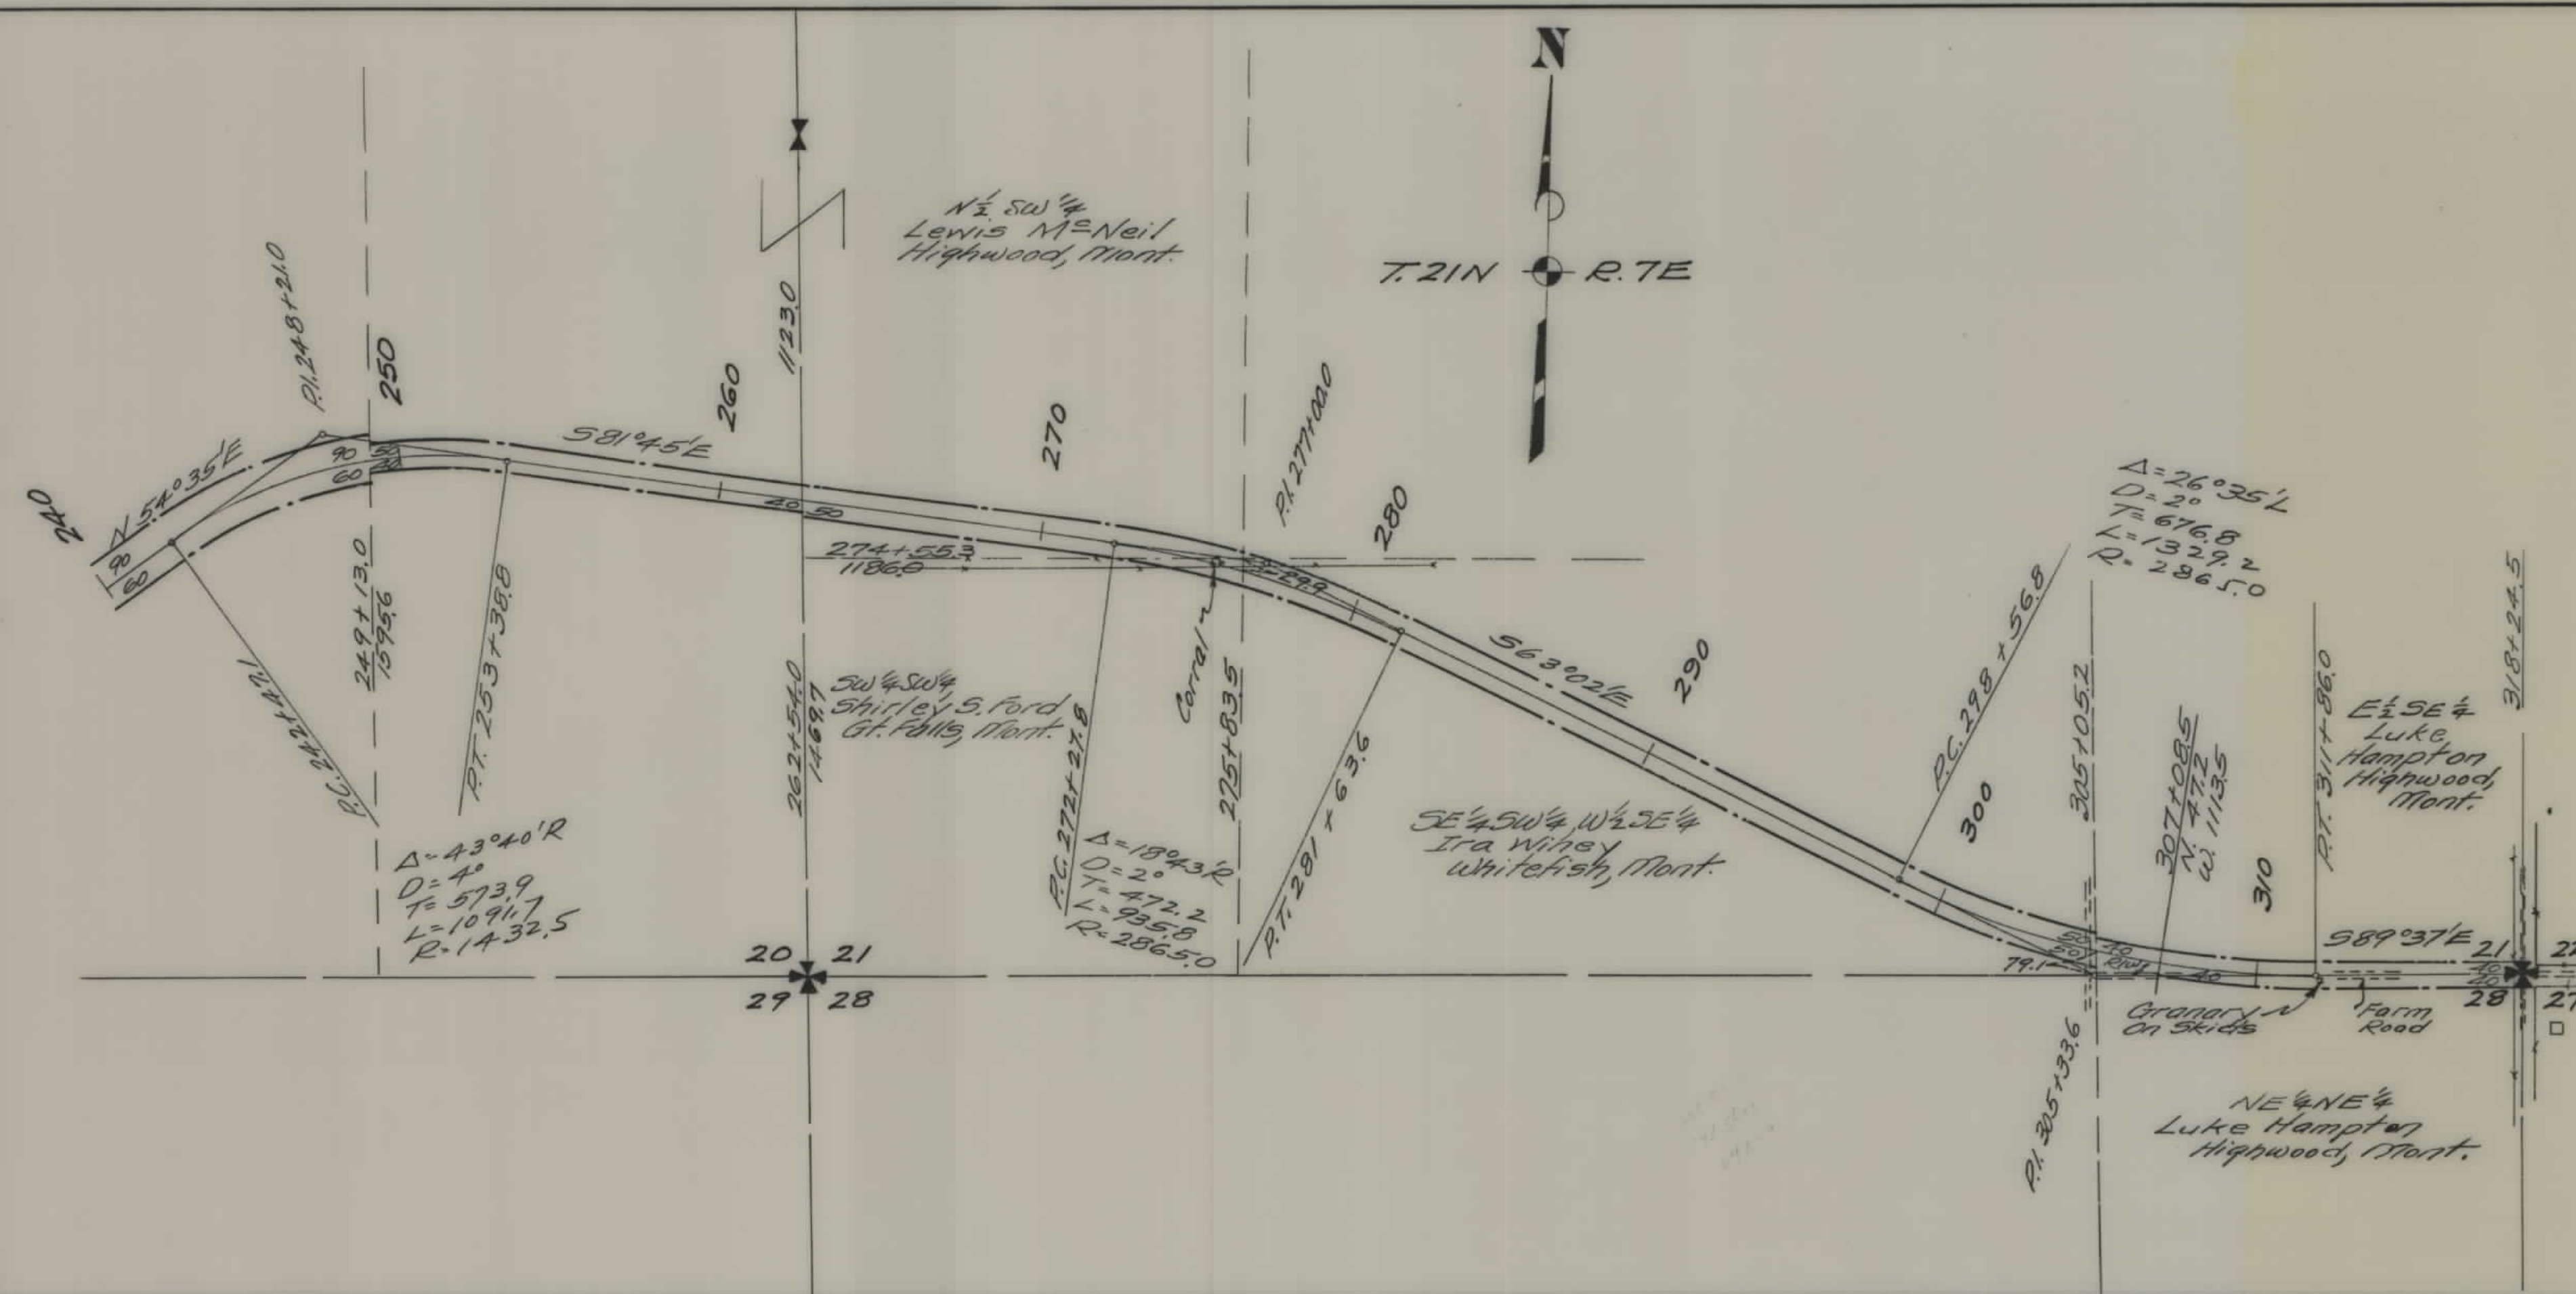

STATE OF MONTANA
 STATE HIGHWAY COMMISSION
 PLAT SHOWING LAND
 REQUIRED FOR RIGHT OF WAY
 CHOTEAU COUNTY

SCALE 1" = 100' MAP COMPLETED 11-16-35
 DESCRIPTIONS WRITTEN BY T.R.J. DATE 11-18-35
 DESCRIPTIONS CHECKED BY C.K.D. DATE 11-18-35
 APPROVED BY _____ PLANS DEPT.
 APPROVED BY _____ R/W ENGINEER